


BETON C30/37 XC4, XF3, XA2 - 3,8m³



PÍSKOVÝ PODSÝP - 0,2 m³

SIŤOVINA 100x100x6 33 m² - 147 kg


① VÝZTUŽ V10, ø 100mm, NA SCHOD 7 ks, DL 1,08 m
CELKEM 12 SCHODŮ, 84 ks, 90,72 m - 56,00 kg

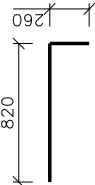


① VÝZTUŽ V8, NA SCHOD 1 ks, DL 0,7 m
CELKEM 12 SCHODŮ, 12 ks, 8,4m - 3,4 kg

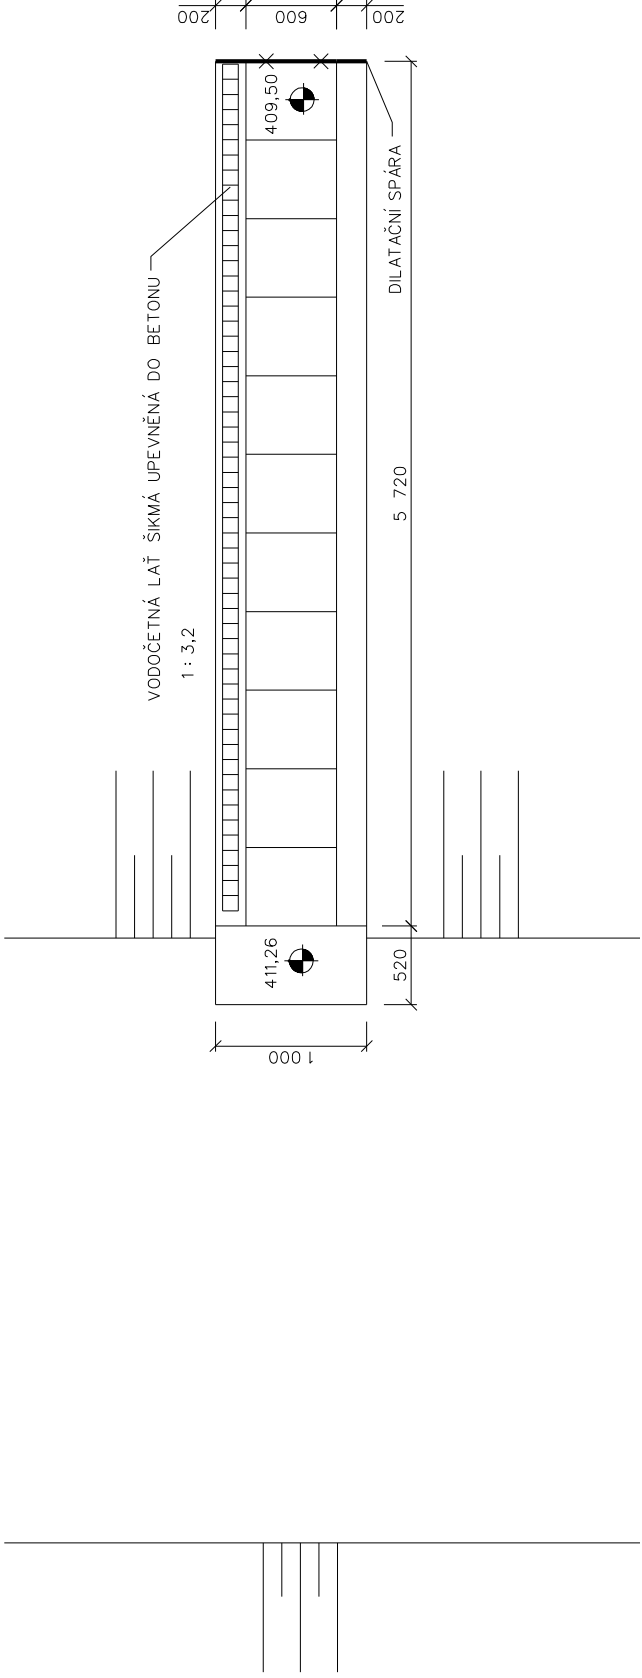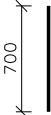

A-A'

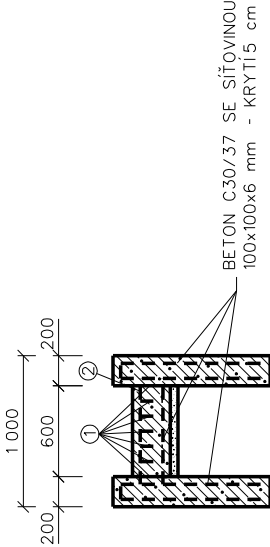

B-B'

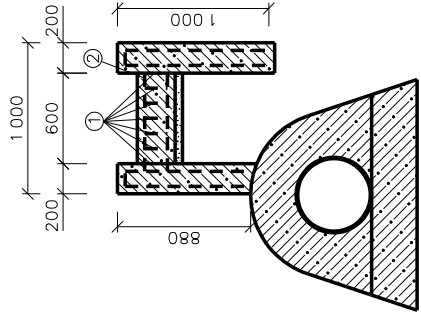

MĚŘÍTKO 1:50

SCHODIŠTĚ - POLDR č.3

PŘÍLOHA D.1.2.27.