



PŘÍČNÉ ŘEZY CESTOU - CESTA C53

M 1:100

LEGENDA TYPŮ, ČAR
 TERÉN
 NOVÝ NÁVRH

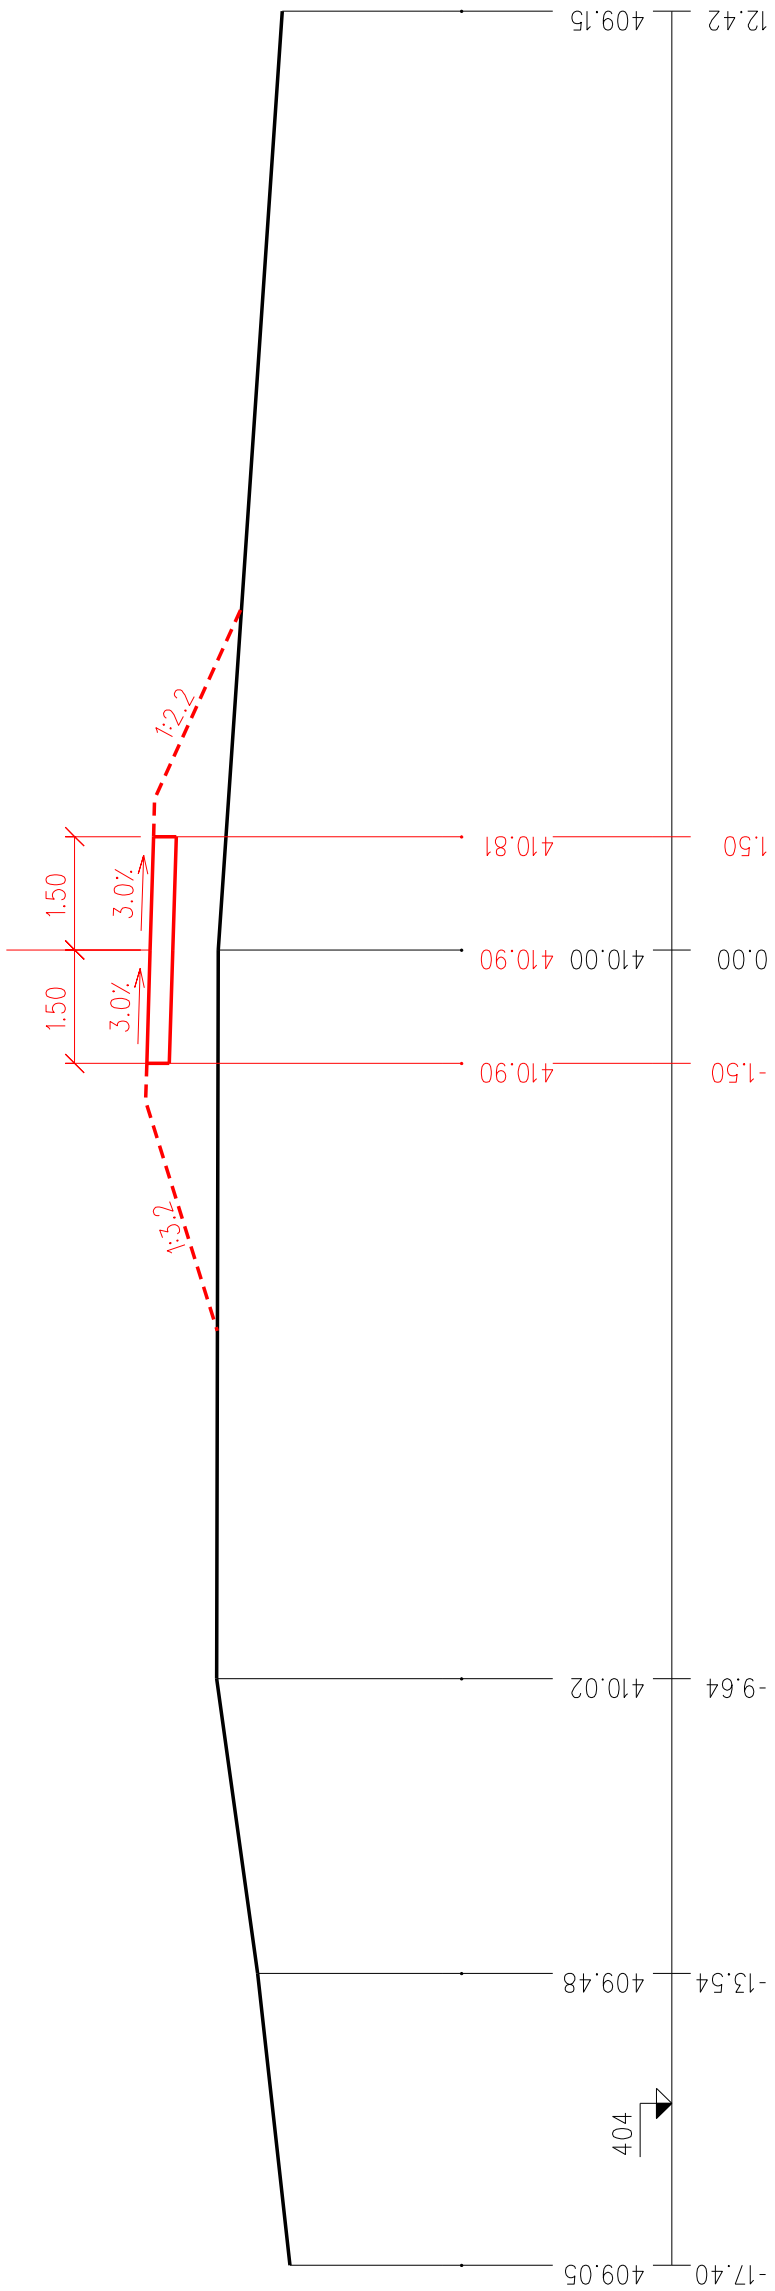


ŘEZ 2 km 0.01500 1:100

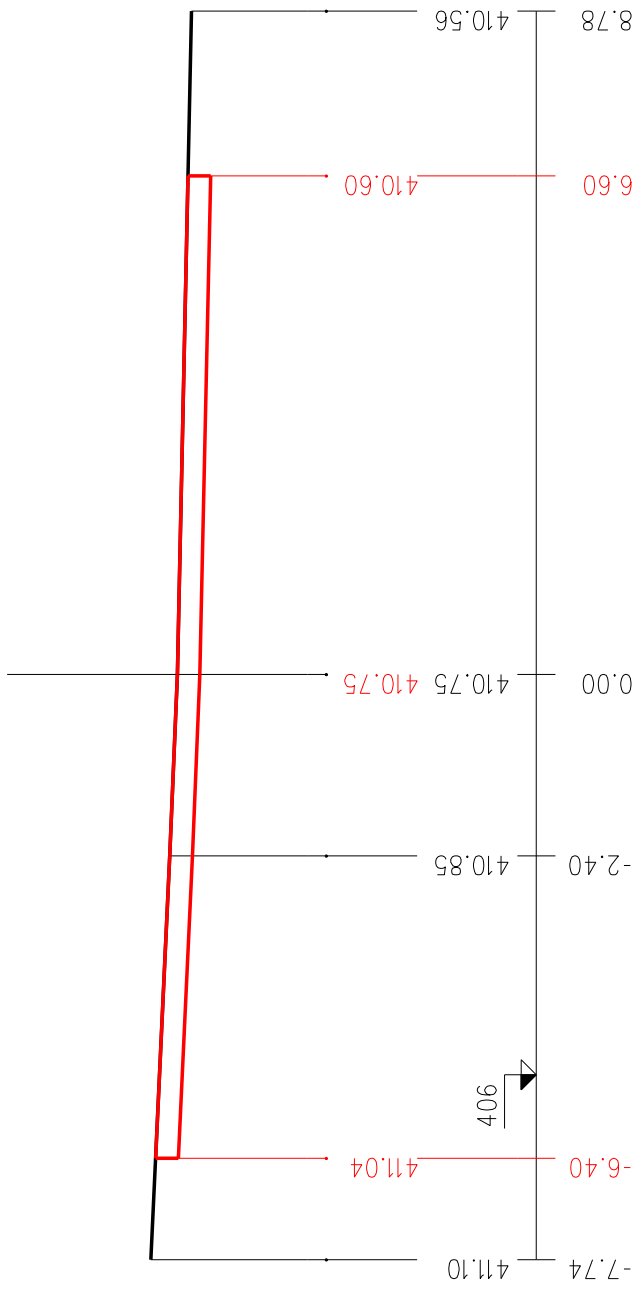

ŘEZ 1 km 0.00000 1:100

ŘEZ 3 km 0.03000 1:100

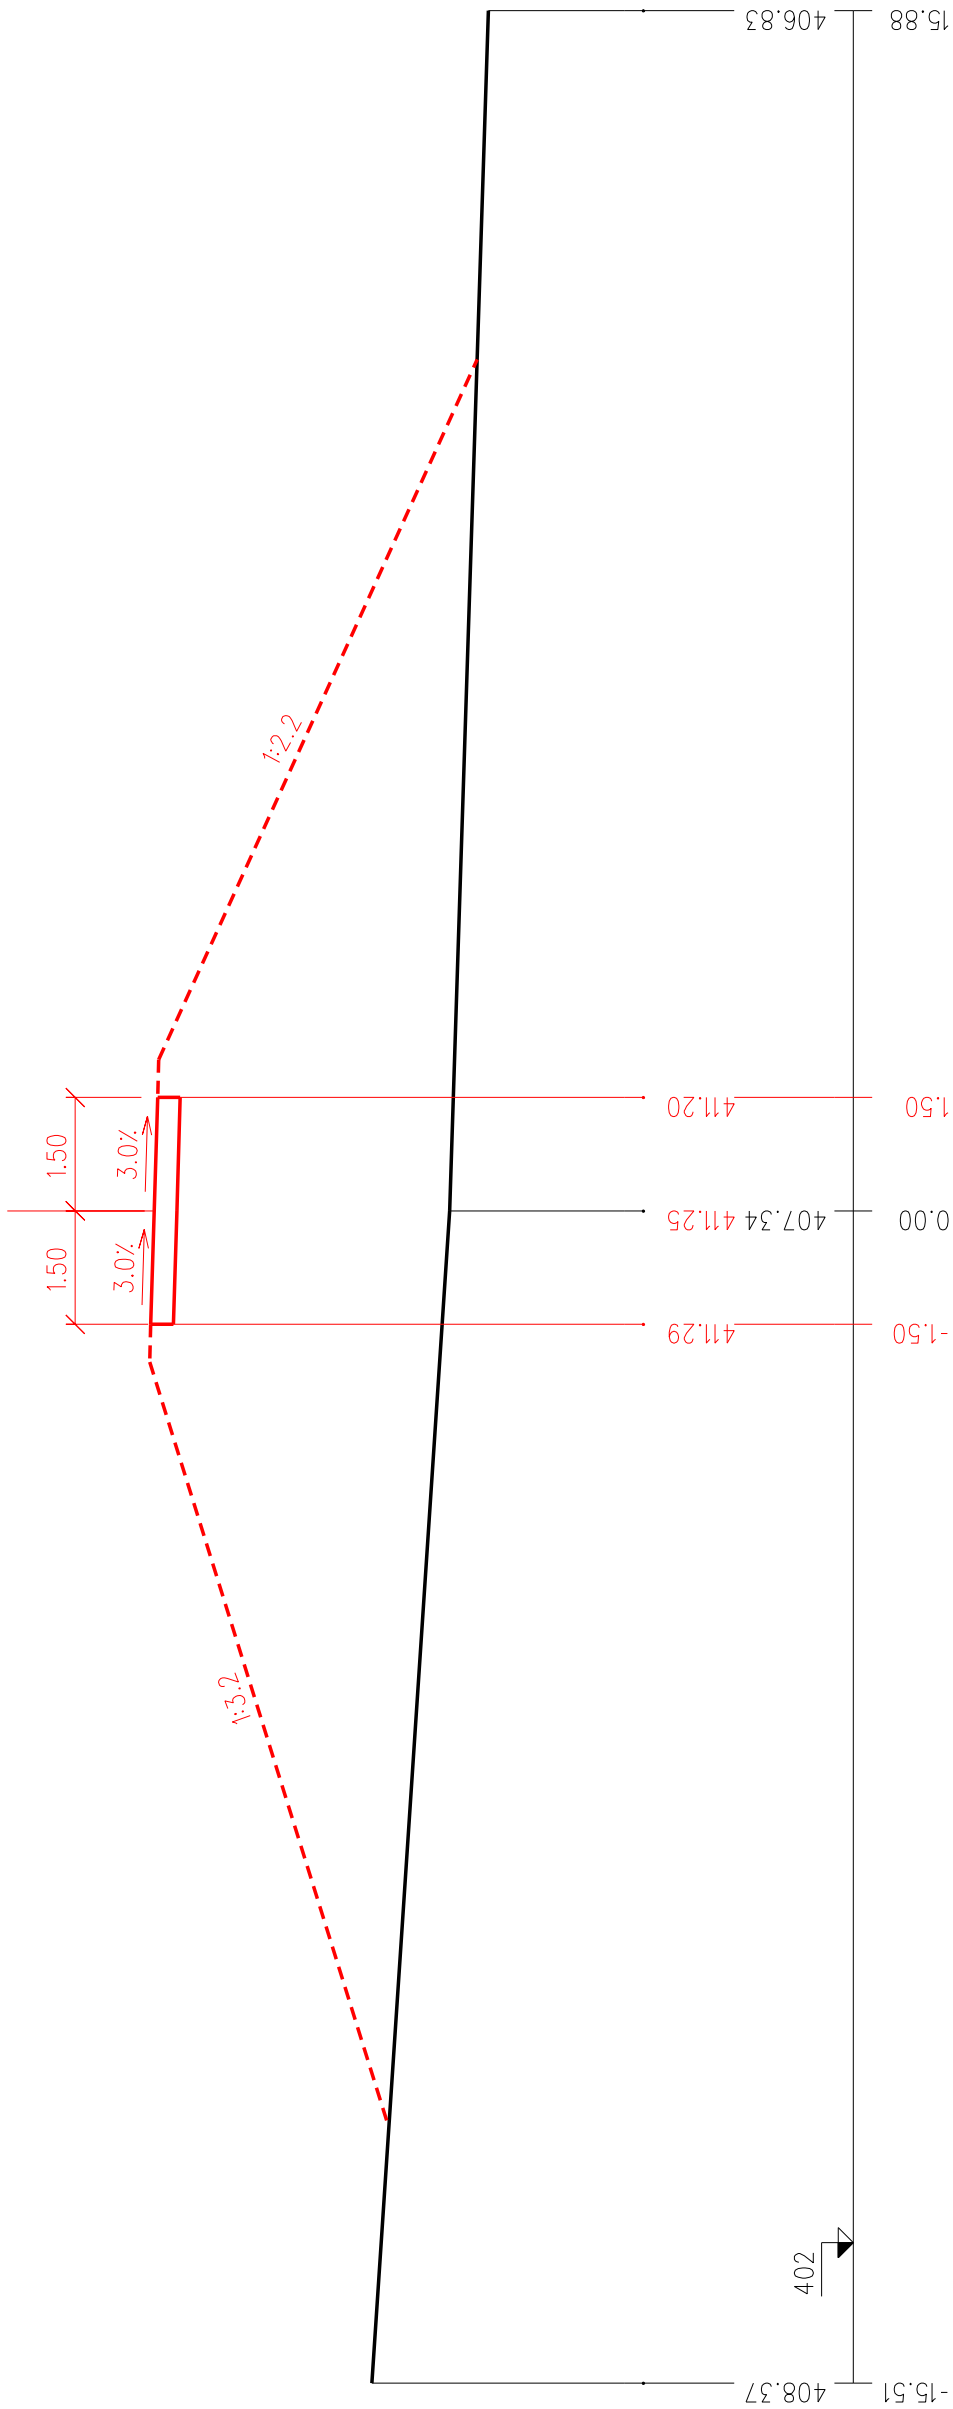

ŘEZ 4 km 0.04500 1:100

