


# PŘÍČNÉ ŘEZY CESTOU — CESTA C53


M 1:100

LEGENDA TYPŮ ČAR  
— TERÉN  
— NOVÝ NÁVRH

PŘÍLOHA C.1.2.4.

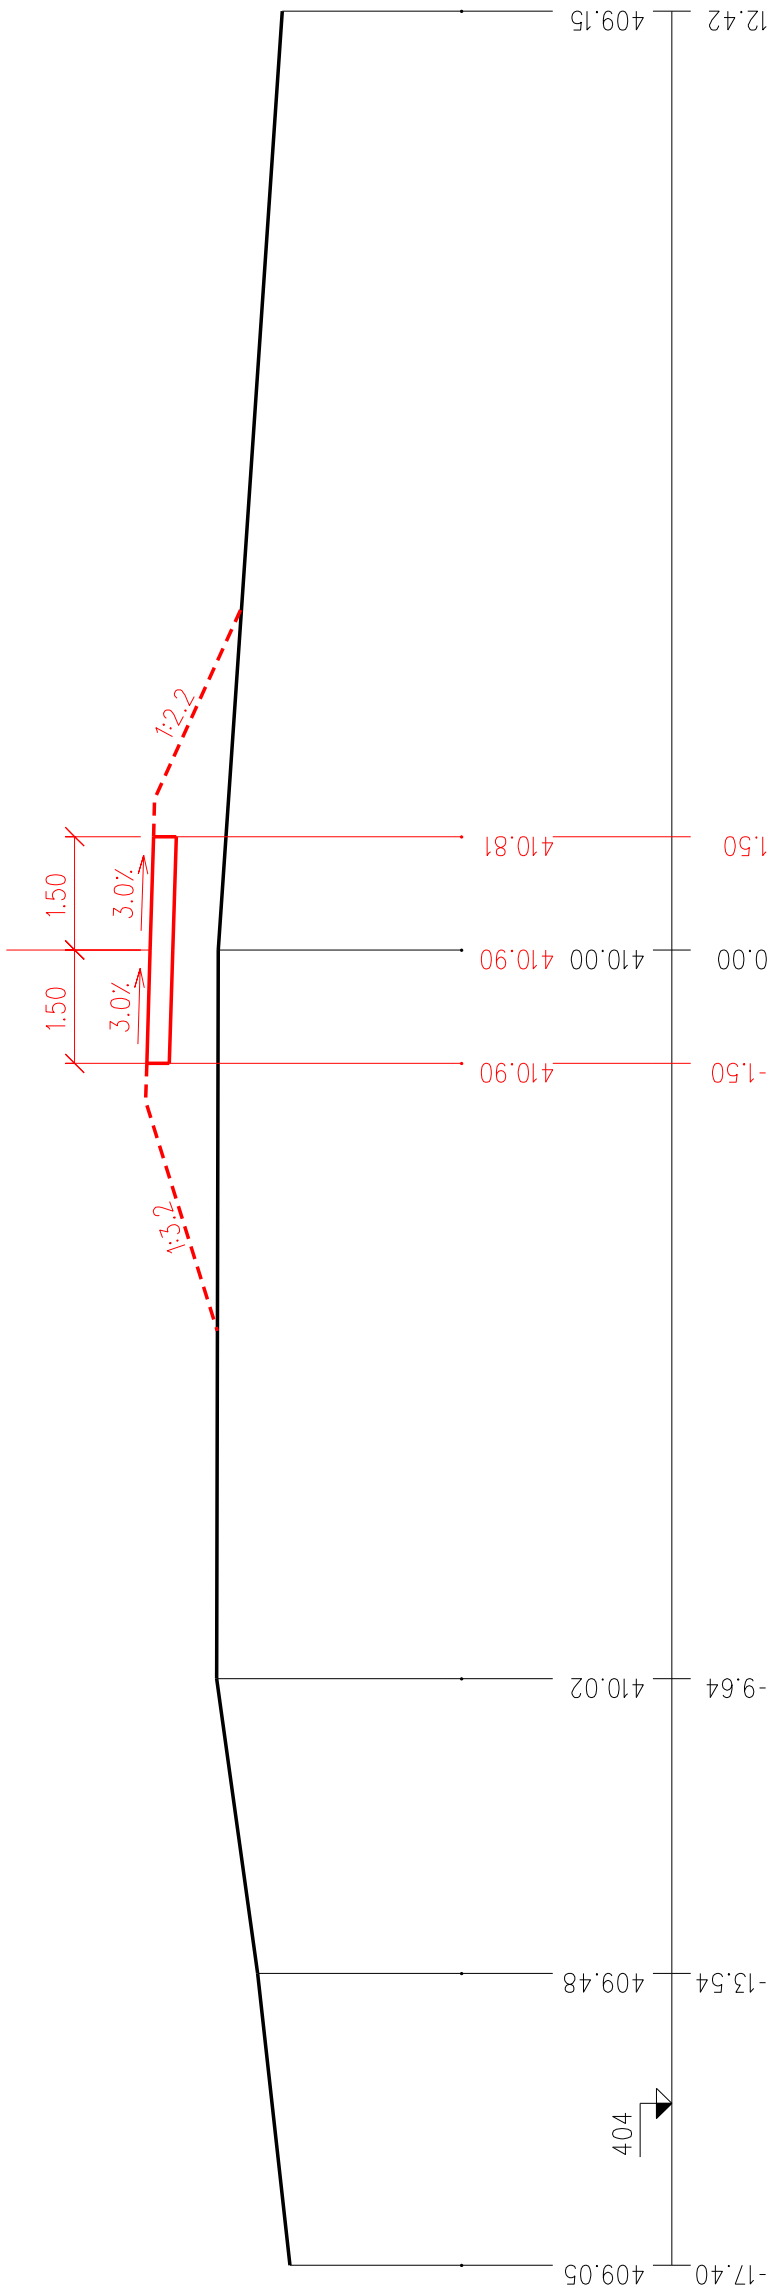


ŘEZ 2 km 0.01500 1:100

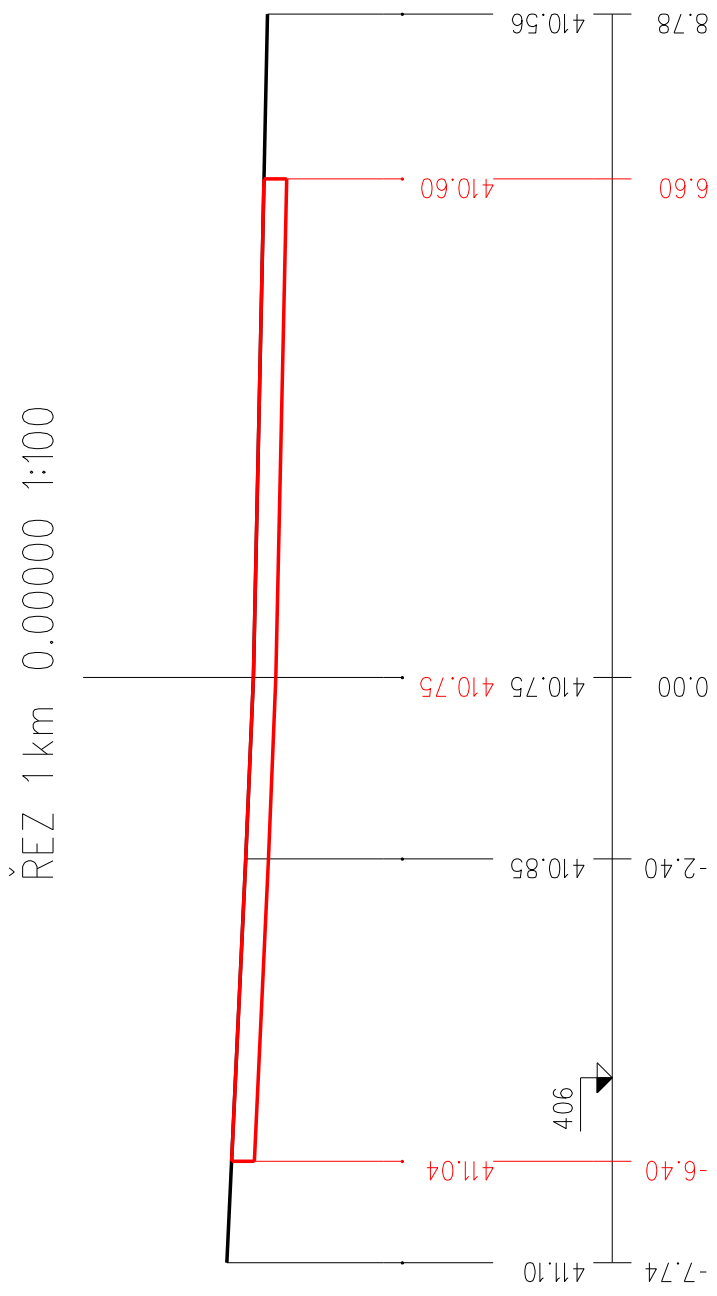

ŘEZ 1 km 0.00000 1:100

ŘEZ 3 km 0.03000 1:100

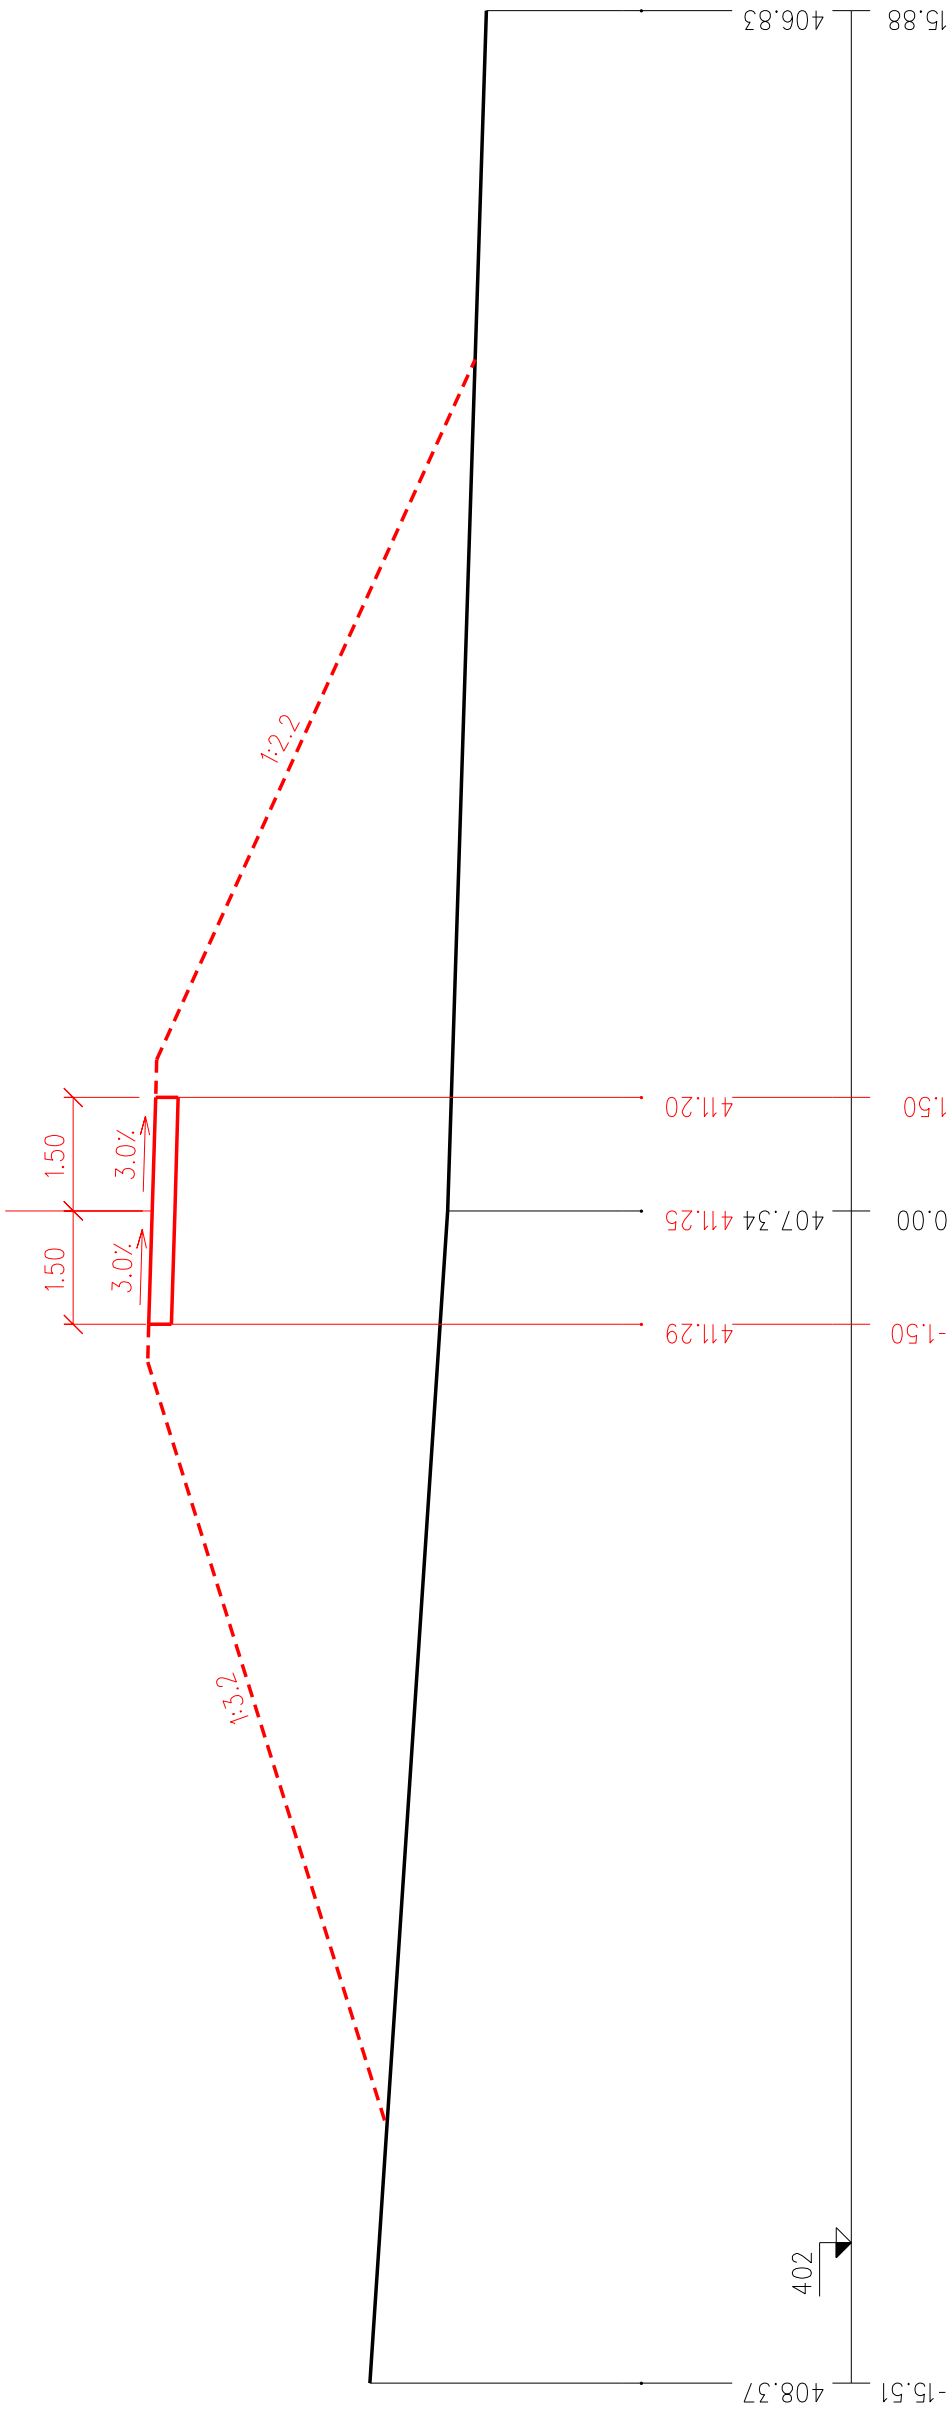

ŘEZ 4 km 0.04500 1:100

