


## IZÚ, TH


KM 0,000.00

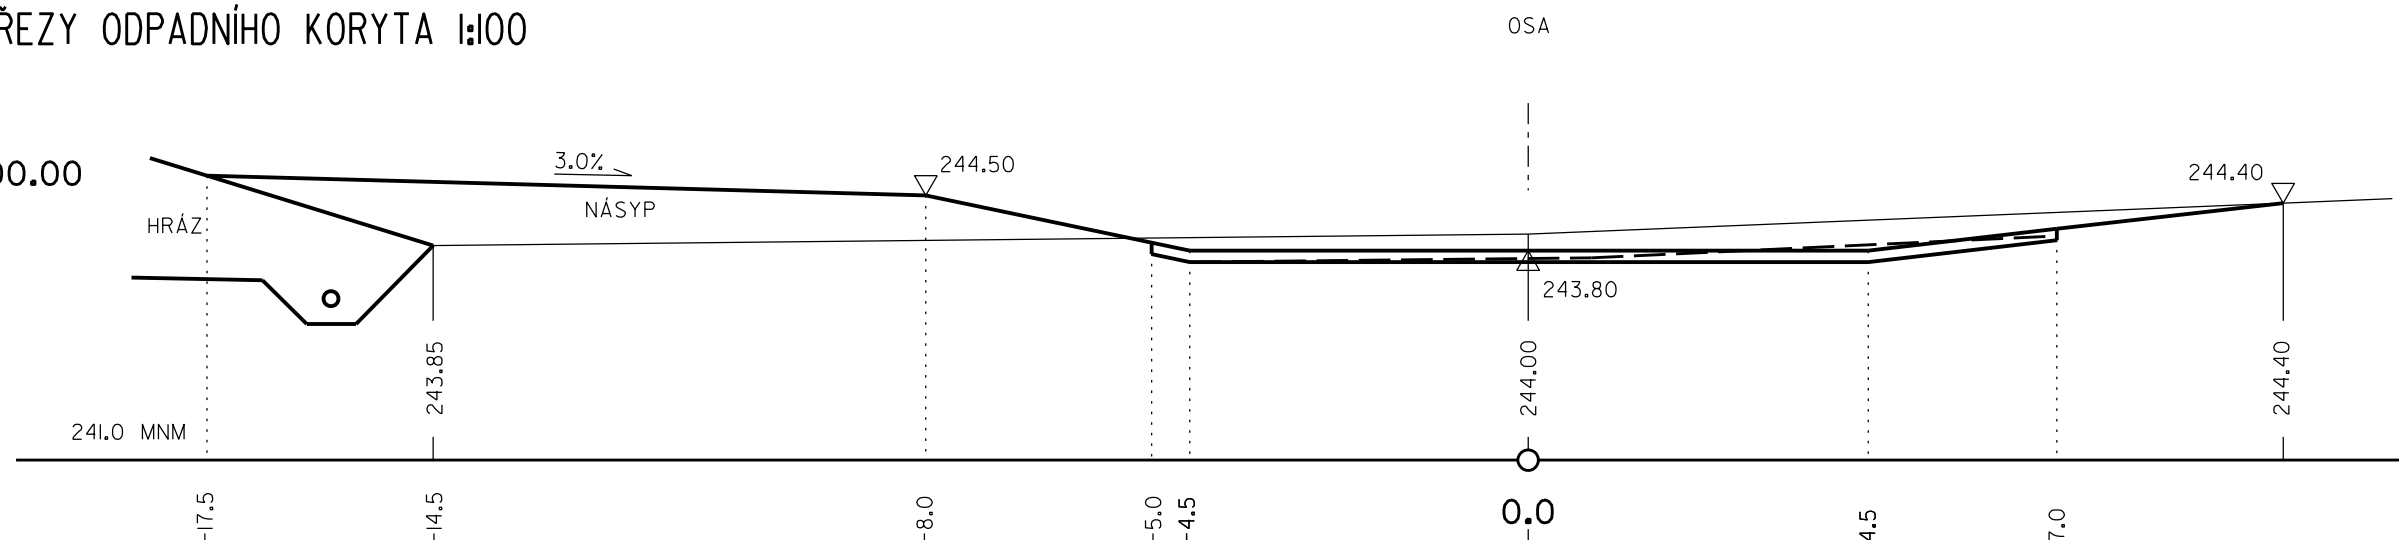

SO	3.9M <sup>2</sup>
VZ	0.6M <sup>2</sup>
NH	6.6M <sup>2</sup>
ÚP	18.5M
SV	9.0M
RO	12.0M

## 2 (VZOROVÝ)


KM 0,020.00

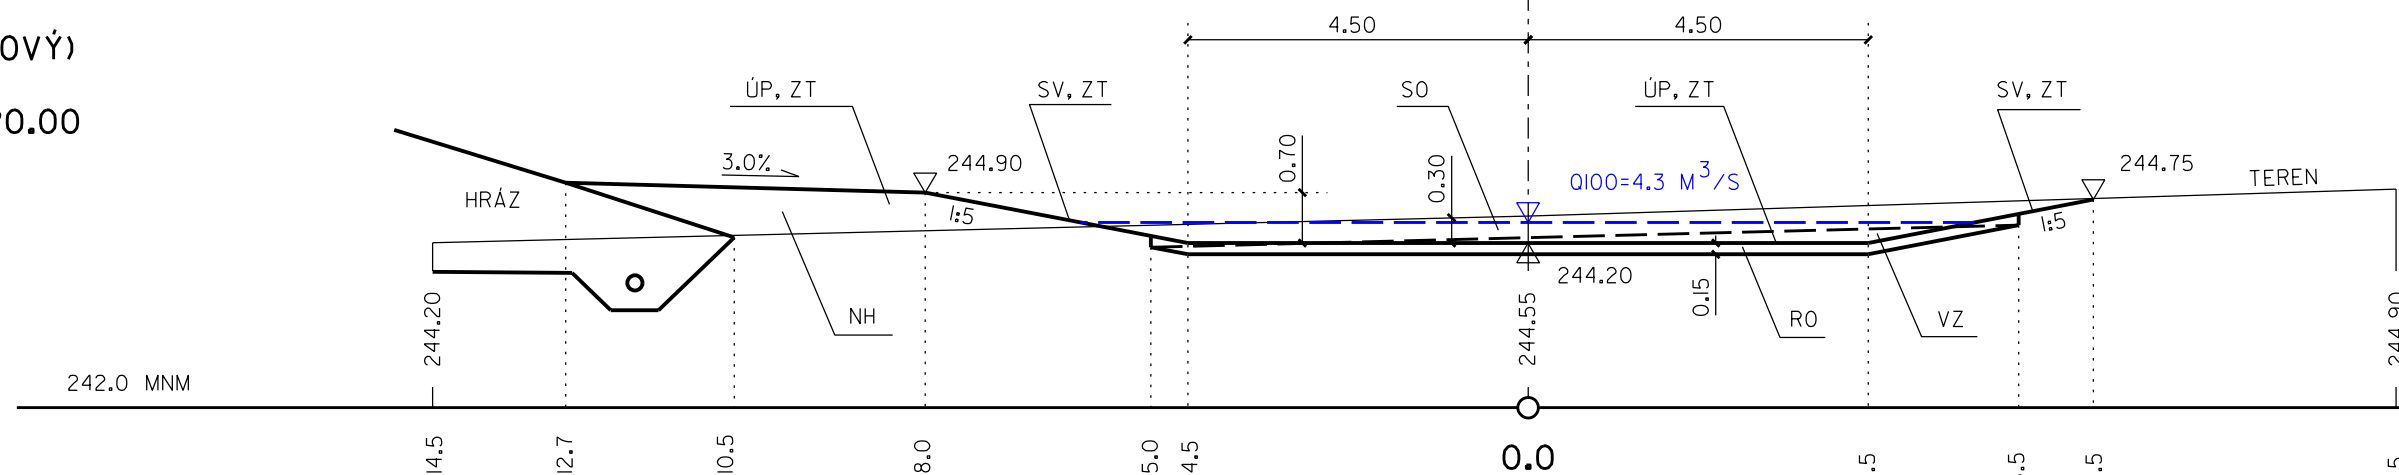

SO	3.6M <sup>2</sup>
VZ	2.0M <sup>2</sup>
NH	2.7M <sup>2</sup>
ÚP	13.8M
SV	6.2M
RO	11.5M

## 3


KM 0,045.00

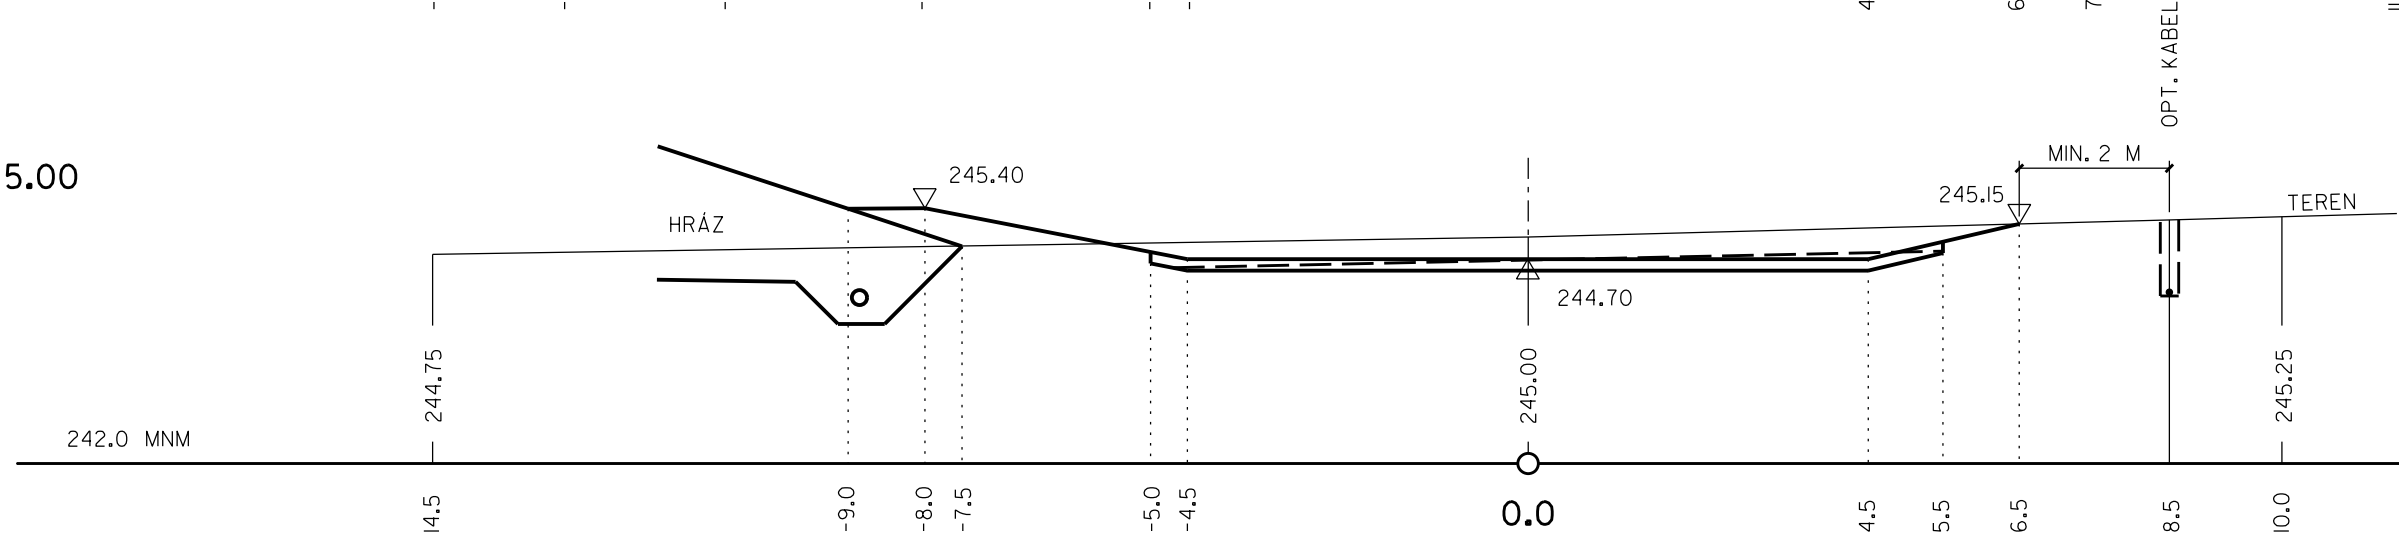

SO	3.3M <sup>2</sup>
VZ	1.4M <sup>2</sup>
NH	0.7M <sup>2</sup>
ÚP	10.0M
SV	5.7M
RO	10.5M

4 (HRÁZ PF II), TK


KM 0.074.80

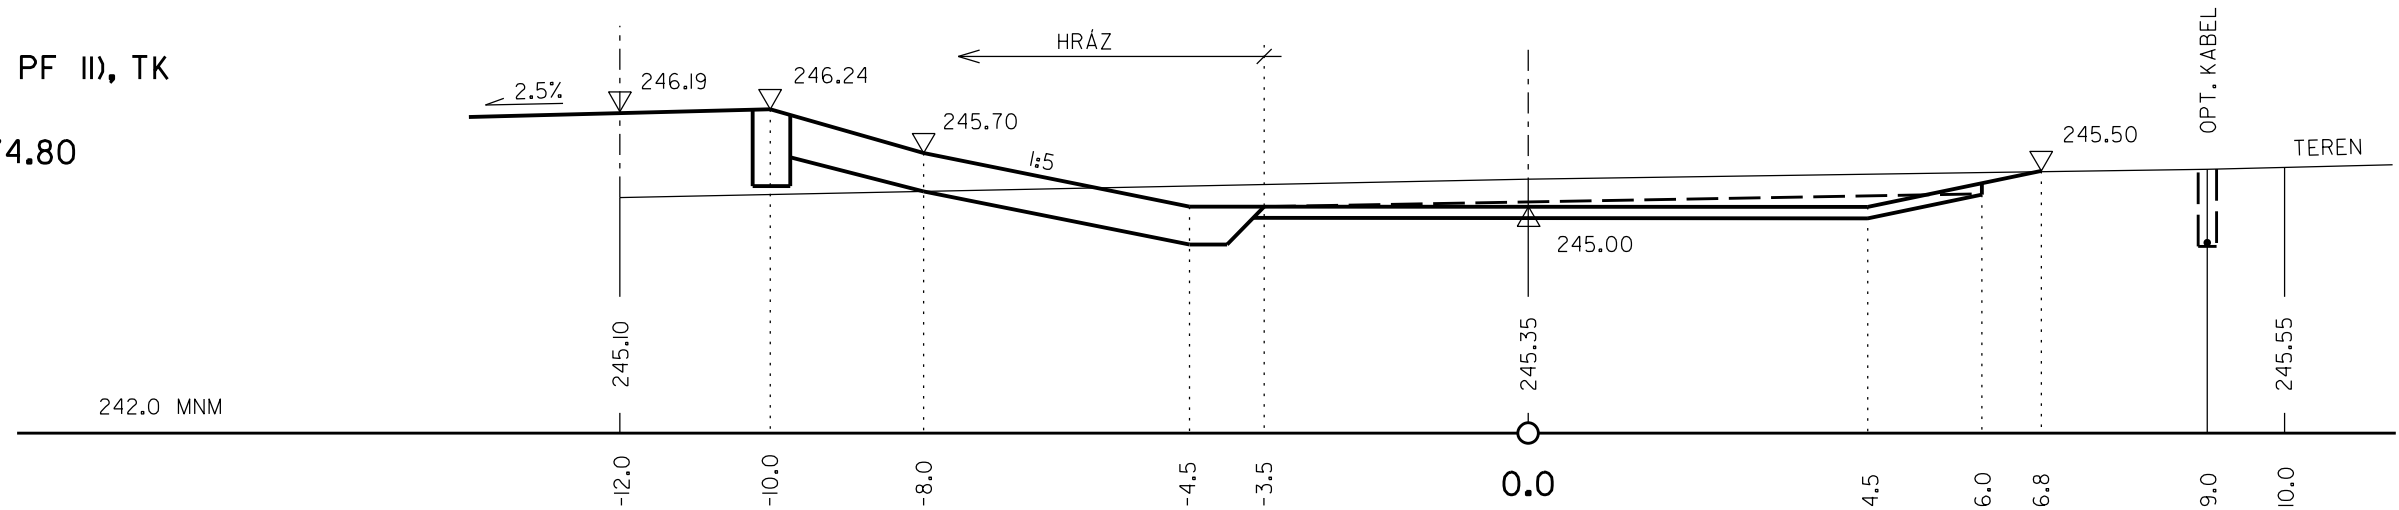

SO	2.9M <sup>2</sup>
VZ	1.8M <sup>2</sup>
NH	0.0M <sup>2</sup>
ÚP	9.0M
SV	6.0M
RO	9.6M

5 (HRÁZ PF 12)


KM 0,081.60

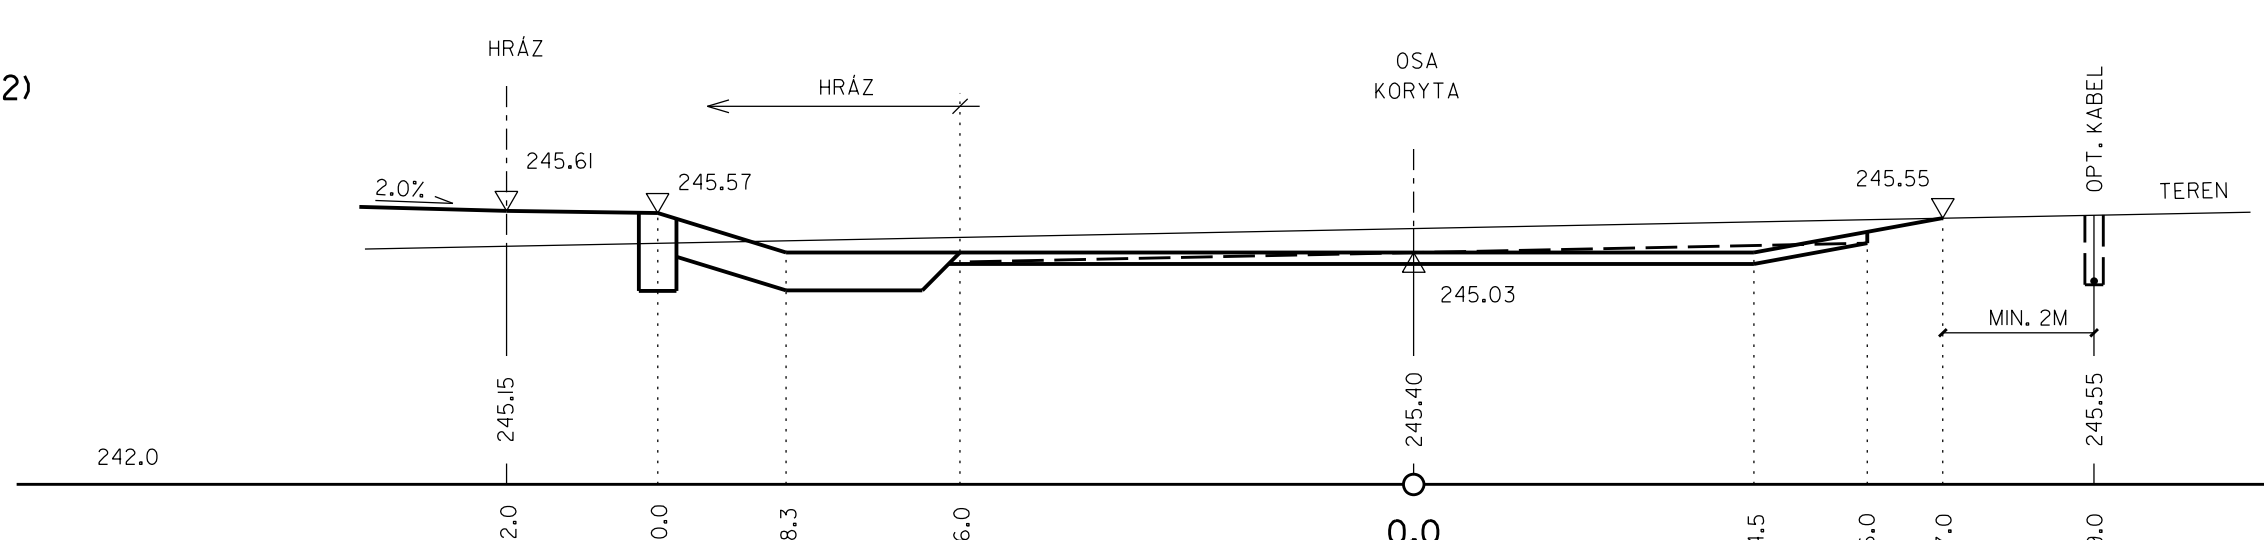

SO	3.7M <sup>2</sup>
VZ	2.5M <sup>2</sup>
NH	0.0M <sup>2</sup>
ÚP	10.5M
SV	2.6M
RO	12.2M

## 6 (HRÁZ PF 12)


KM 0,105.60

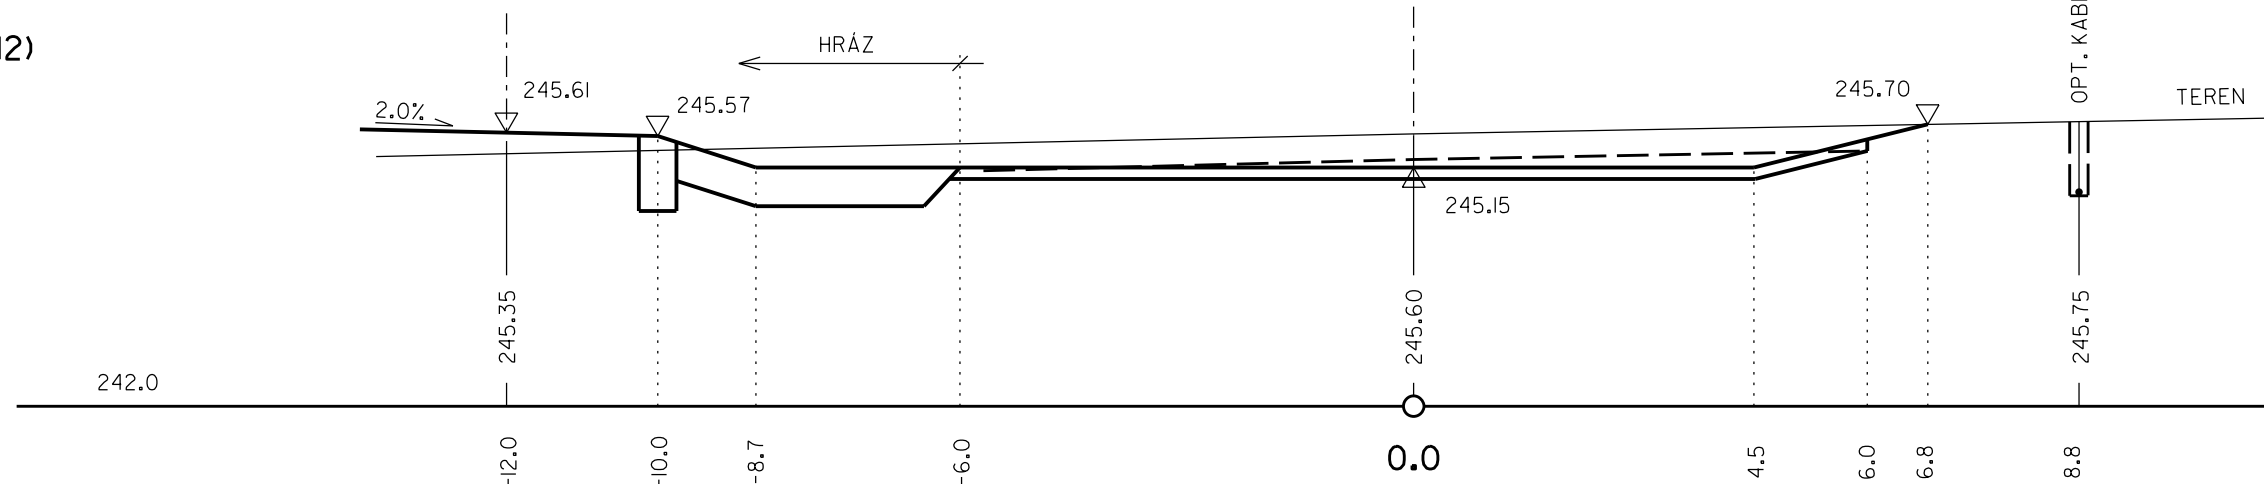

SO	3.7M <sup>2</sup>
VZ	3.4M <sup>2</sup>
NH	0.0M <sup>2</sup>
UP	10.5M
SV	2.4M
RO	12.2M

7 (HRÁZ PF 14), KÚ

KM 0,110.60

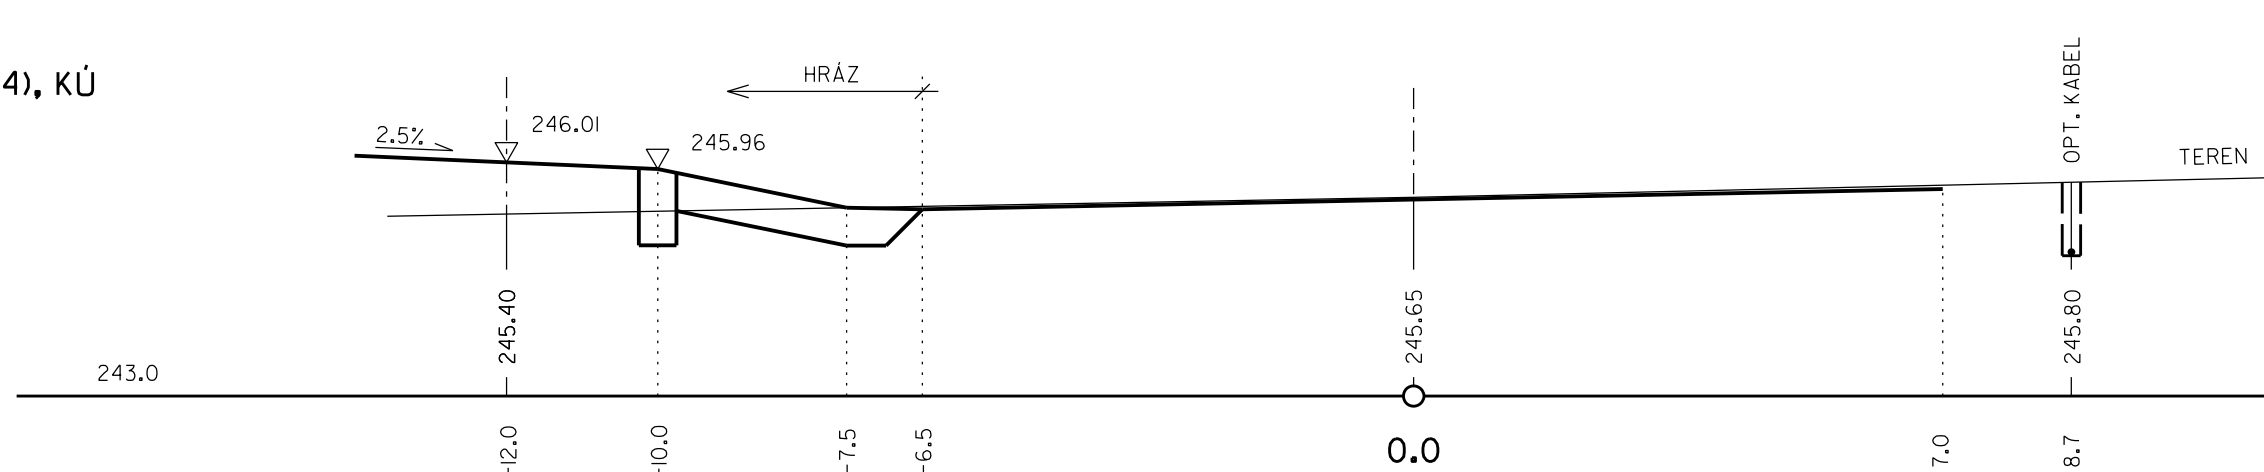

SO	0.0M <sup>2</sup>
VZ	0.0M <sup>2</sup>
NH	0.0M <sup>2</sup>
UP	13.5M
SV	0.0M
RO	0.0M

KRESLIL: Ing. Zikmund	VYPRACOVAL: Ing. Hradský	ZODP. PROJEKTANT: Ing. Hradský	 <b>Ing. HYNEK HRADSKÝ</b> Projektová činnost ve výstavbě Vodní 214, 783 45 Senice na Hané IČ: 154 78 114	
kraj Olomoucký	OBEC: Senice na Hané			
OBJEDNATEL: Senice na Hané				
AKCE-OBJEKT: <b>Biocentrum Veklice</b>				
<b>SO2 – Hráz zděže</b>  PŘÍLOHY: 100 <b>Odpadní koryto přelivu, Příčné řezy</b>			FORMÁT:	DATUM: <b>12 15</b>
			STUPEŇ DOKUM.	ČÍS. ZAKÁZKY:
			<b>projekt</b>	<b>02 14</b>
			MĚRÍTKO:	ČÍS. VYKRESU:
			<b>1:100</b>	<b>6</b>