




2 - KM 0.03000

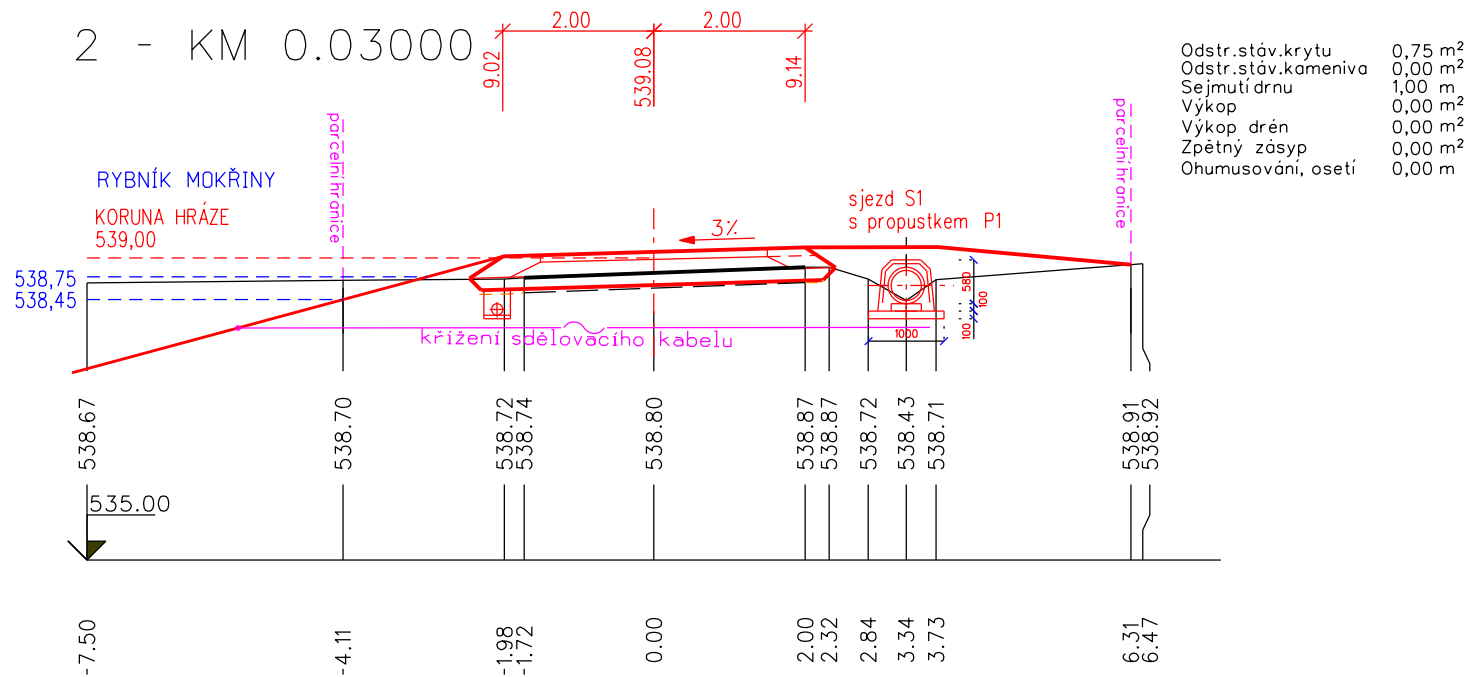


3 - KM 0.06000

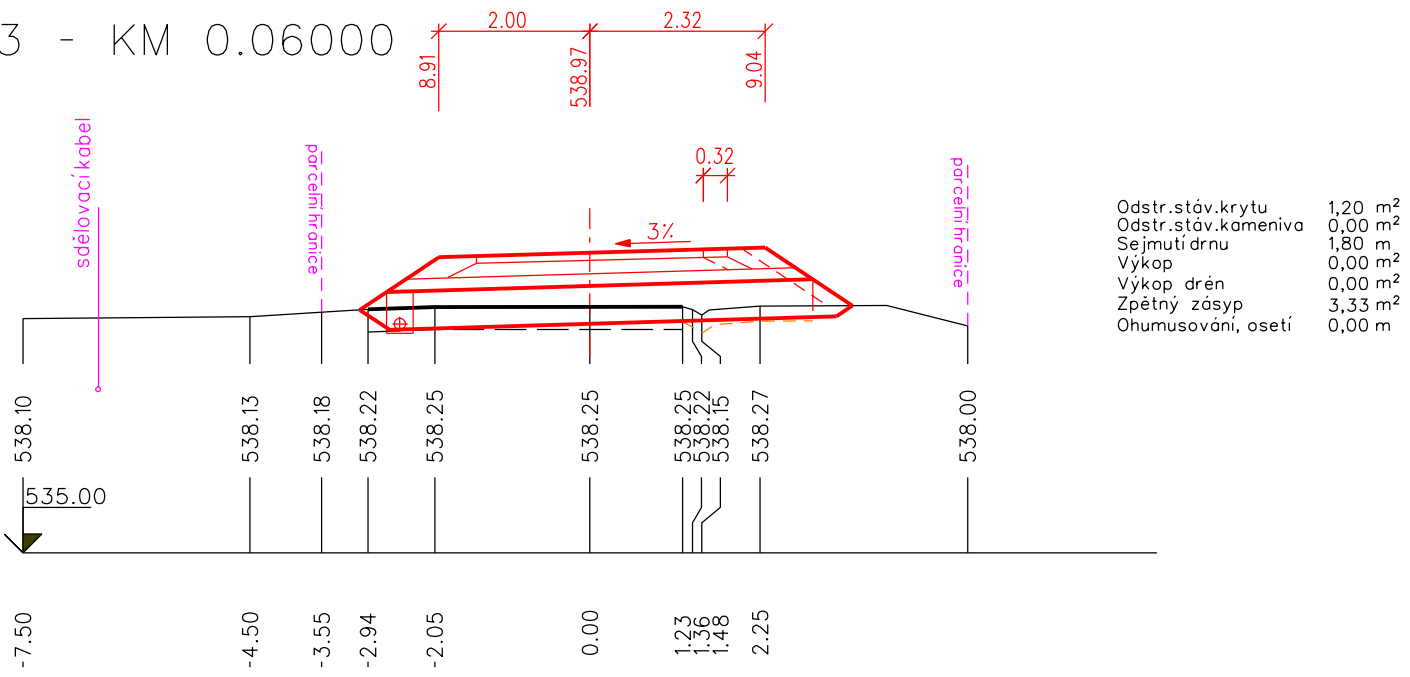


4 - KM 0.09000

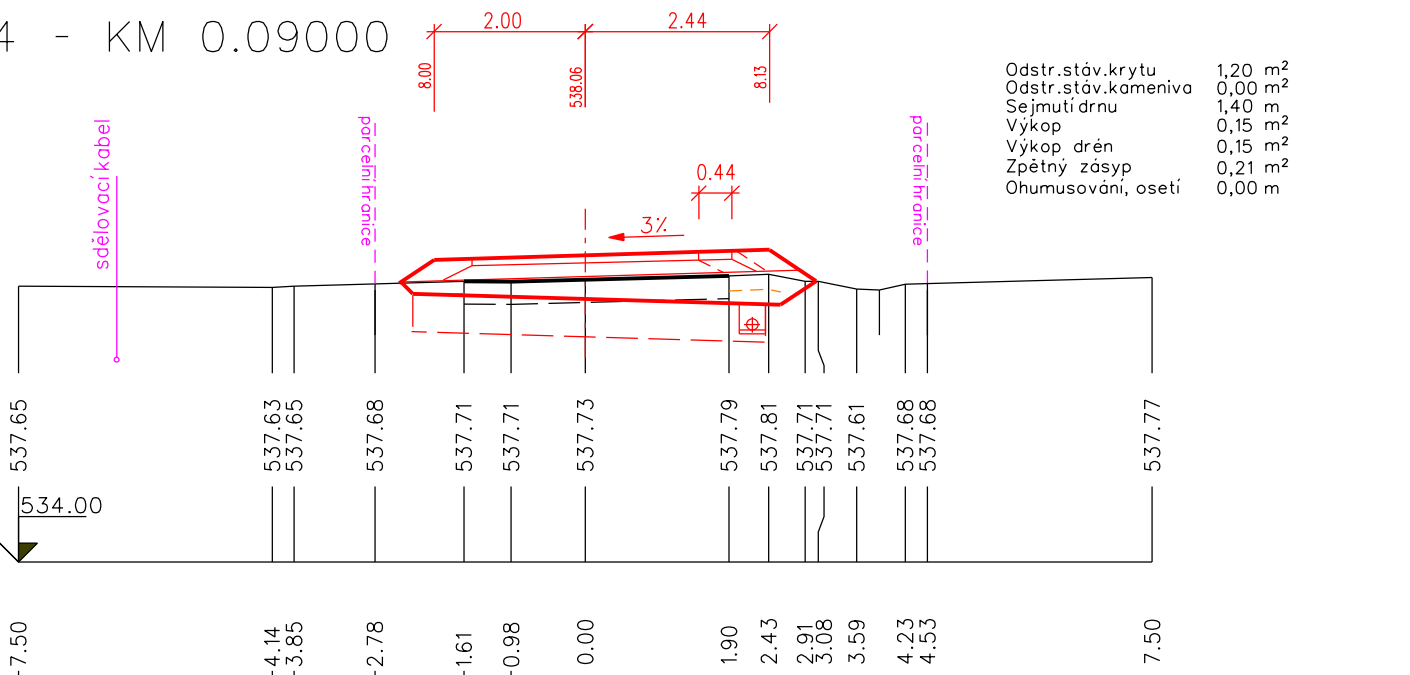


5 - KM 0.12000

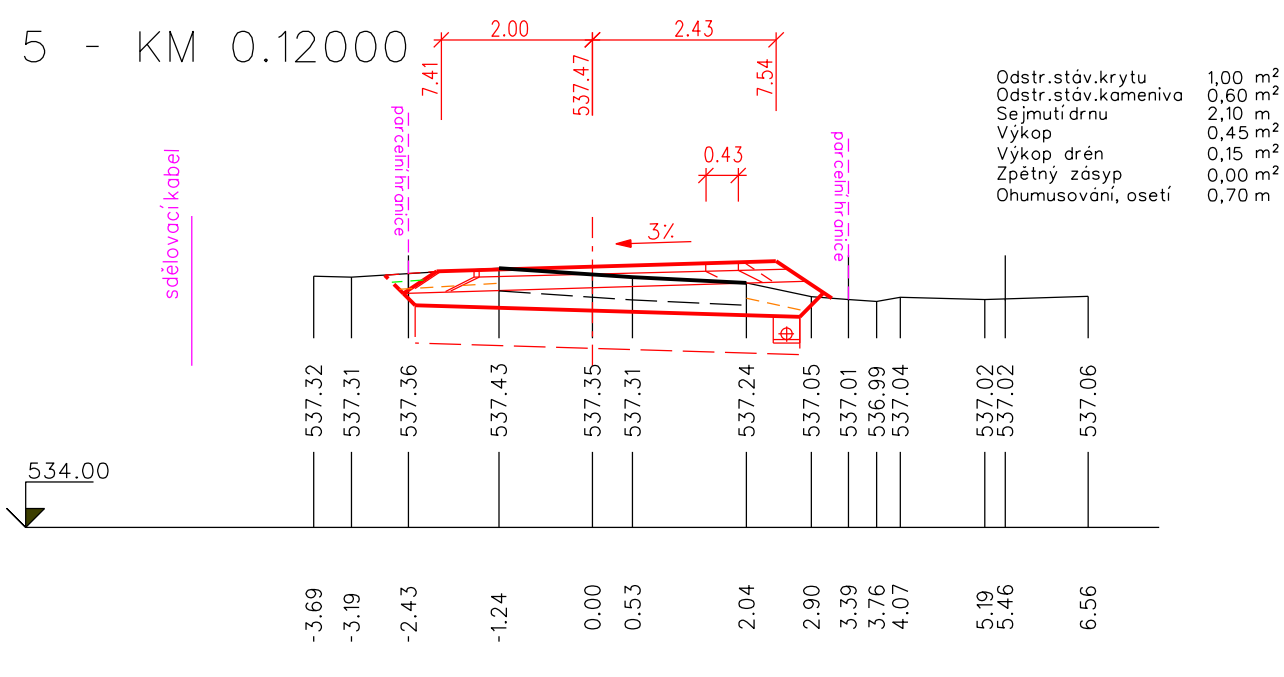


6 - KM 0.13464

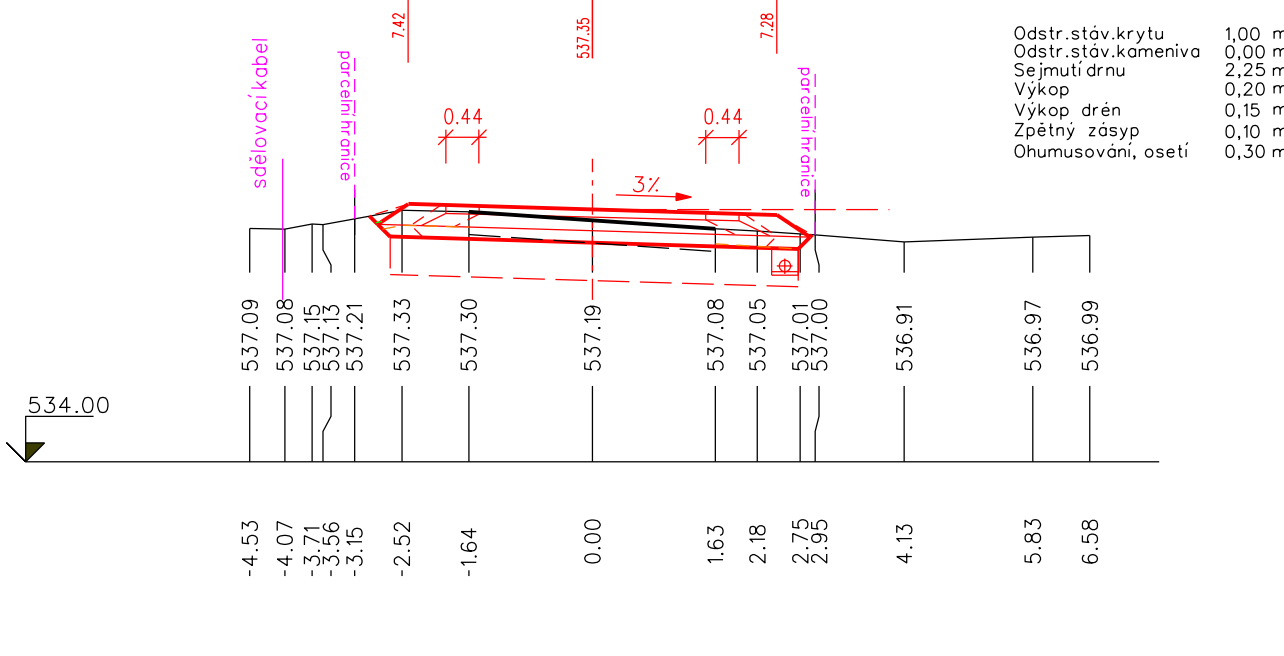


7 - KM 0.15000

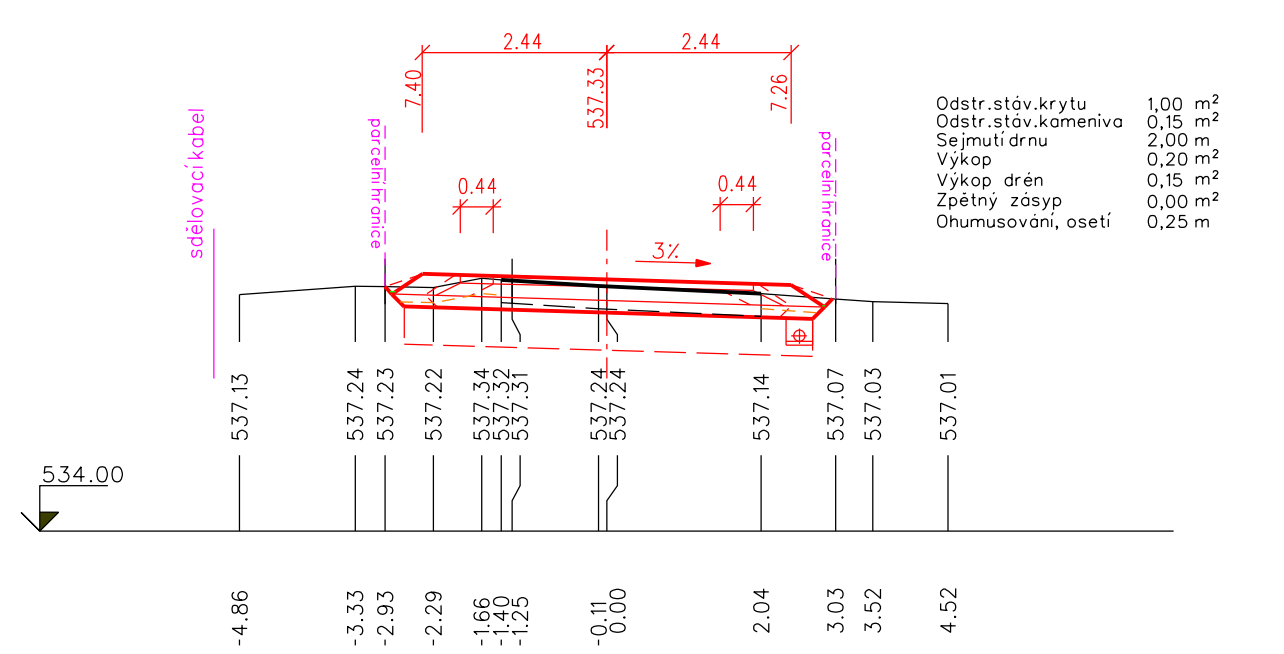


8 - KM 0.18000

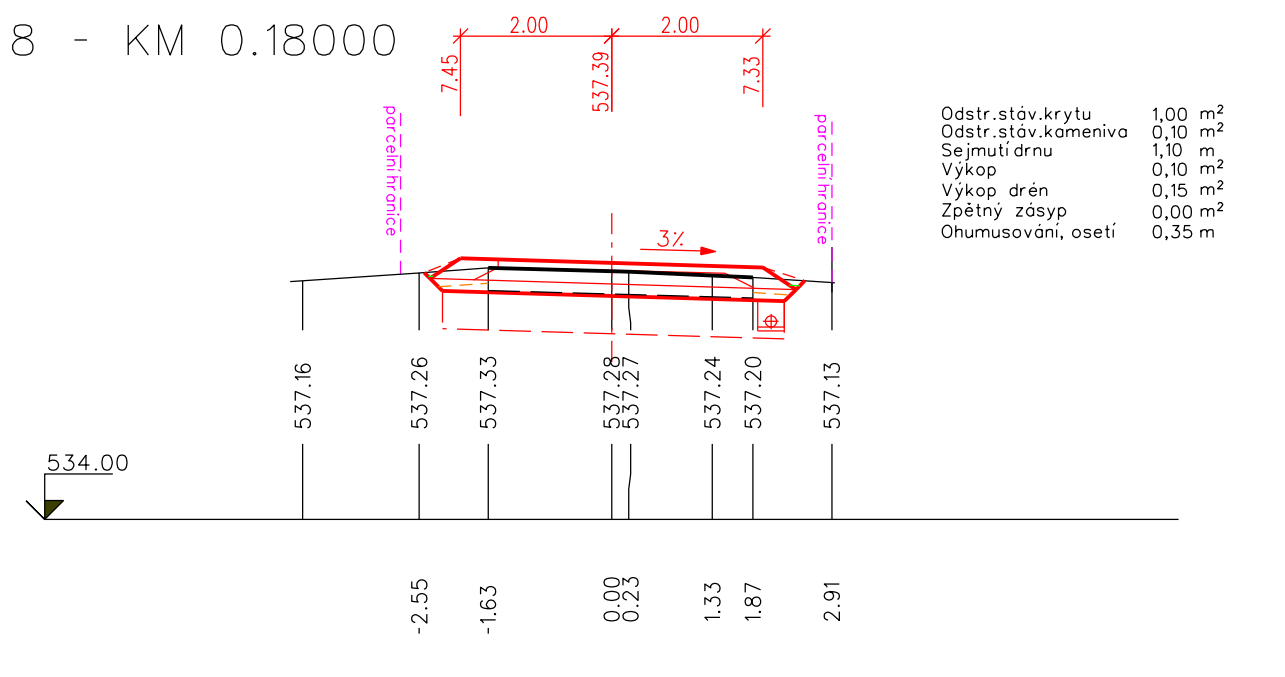

9 - KM 0.21000

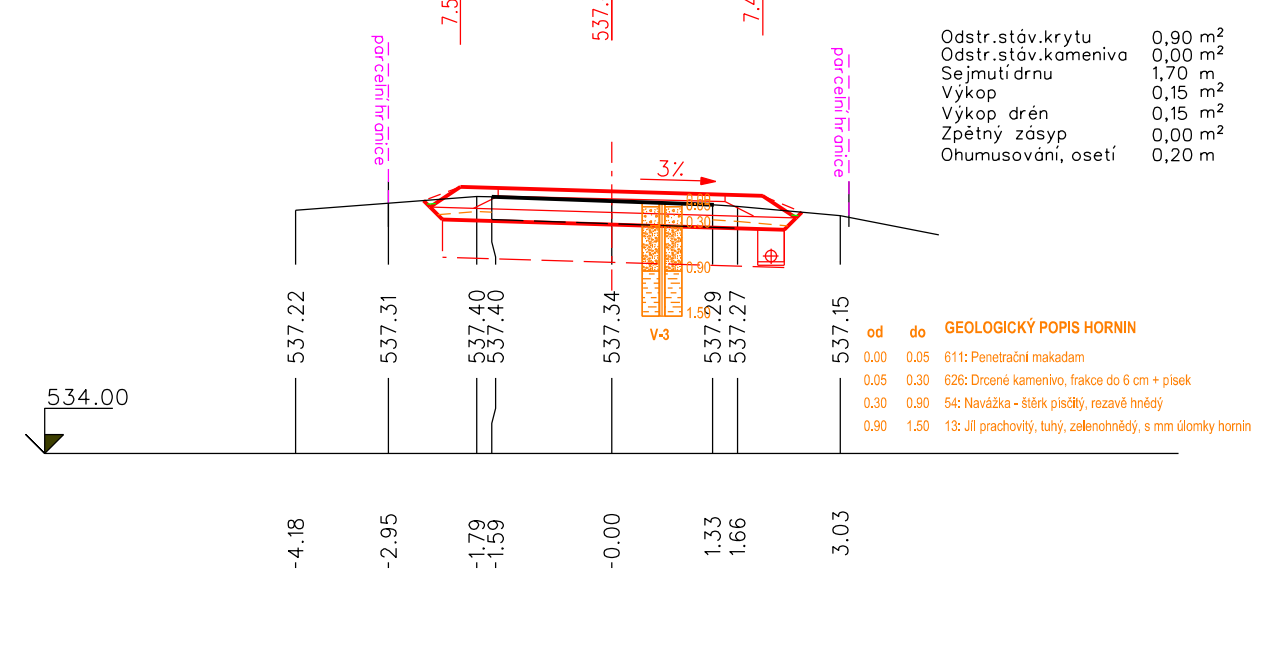


9a - KM 0.226

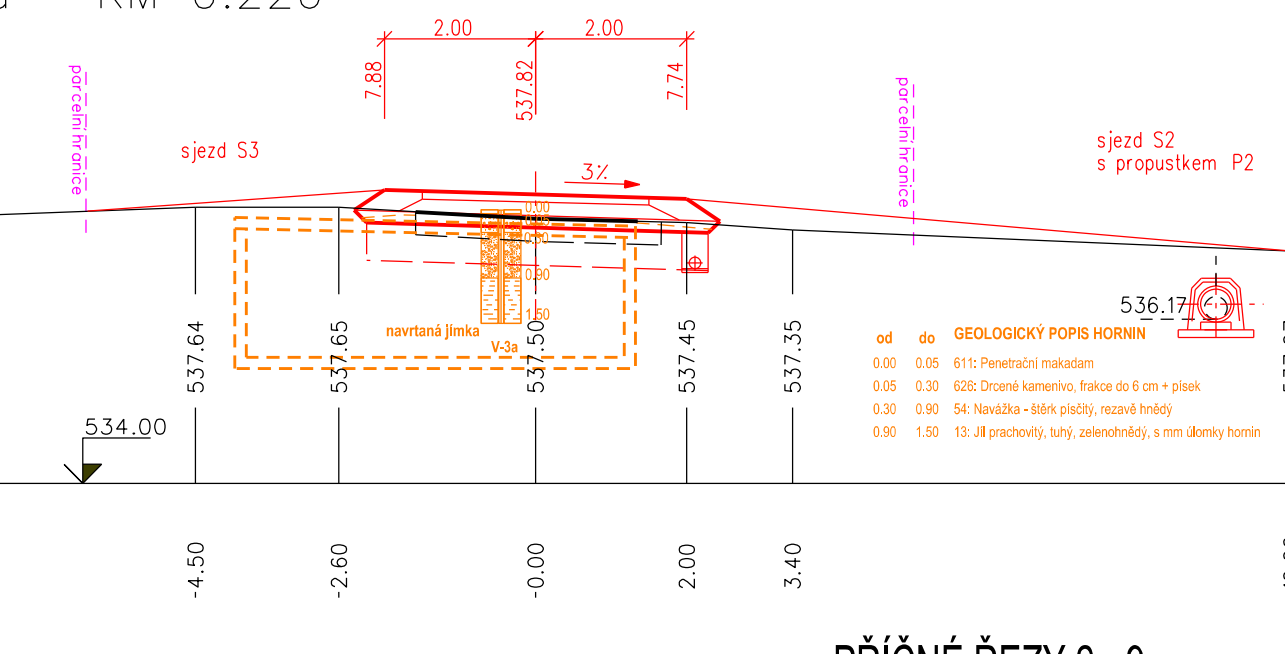


PŘÍČNÉ ŘEZY 2-9a


10 - KM 0.24000

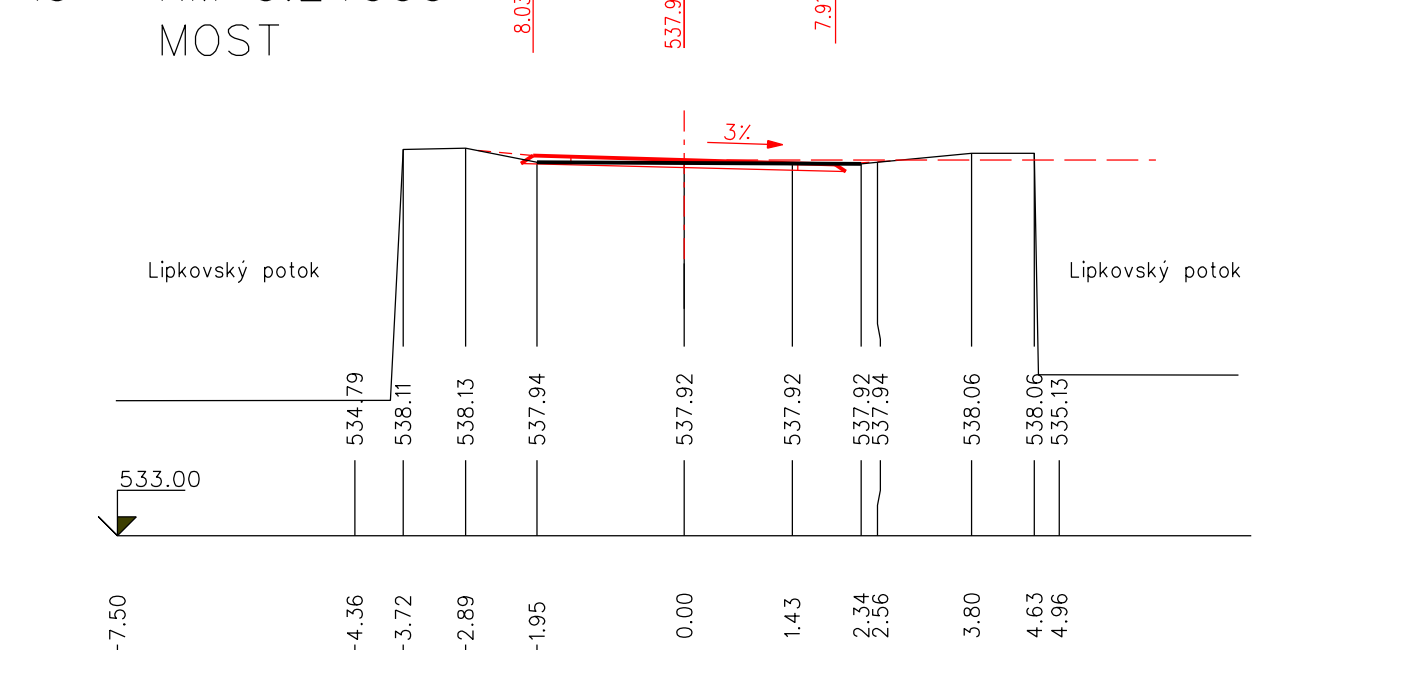


11 - KM 0.27000

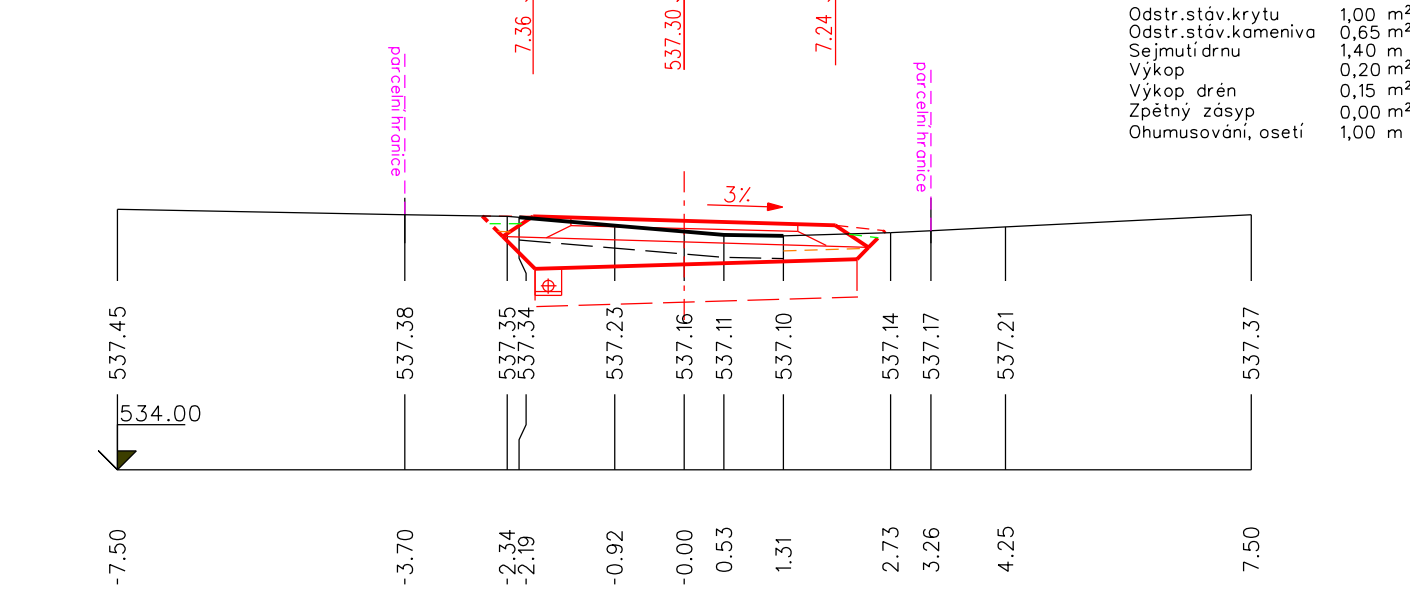


12 - KM 0.30000

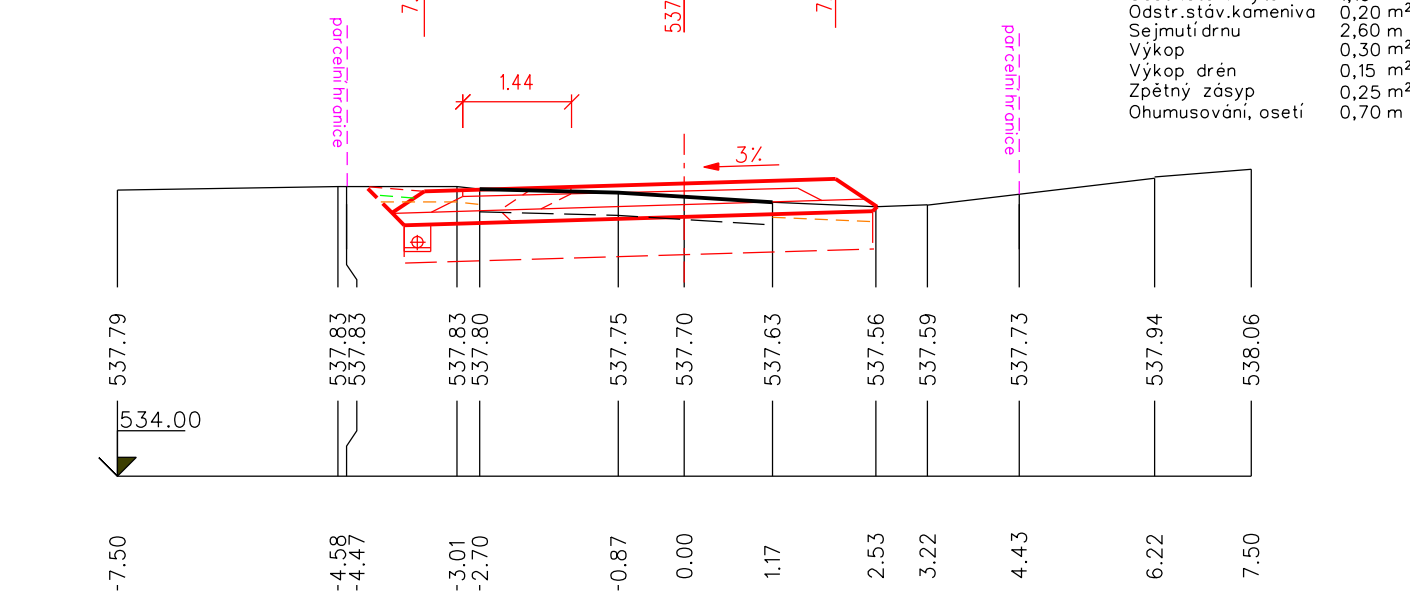


13 - KM 0.33000

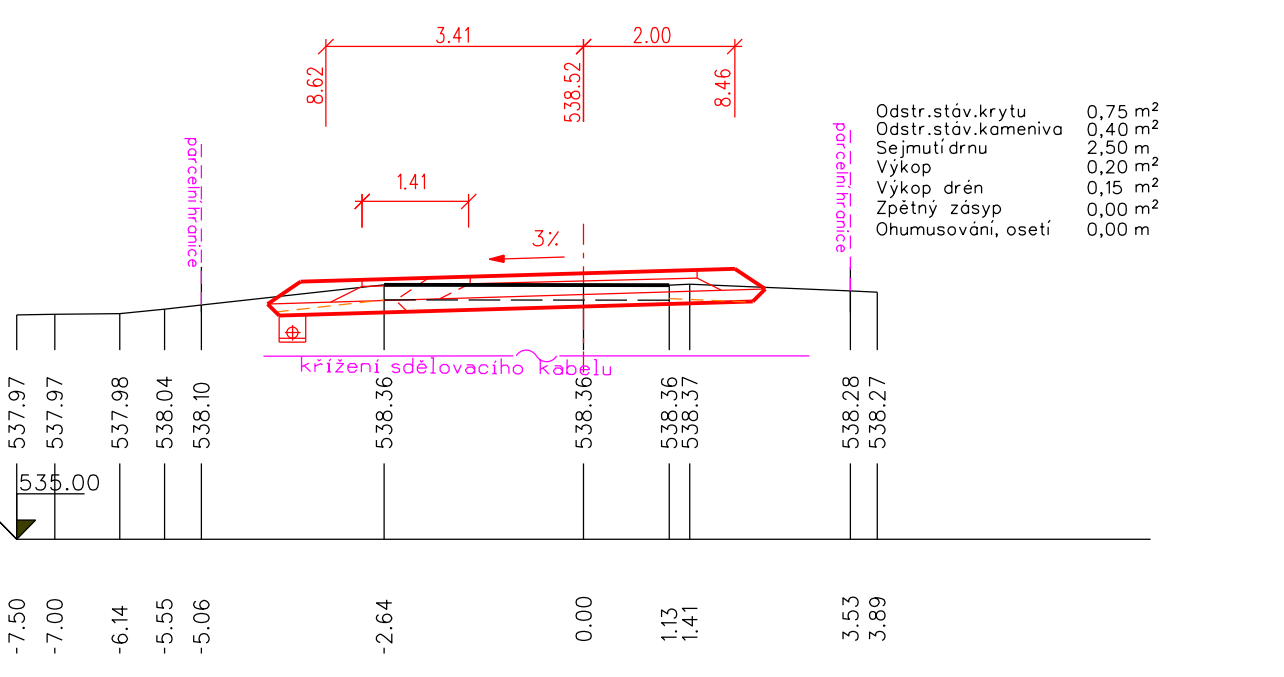


14 - KM 0.36000

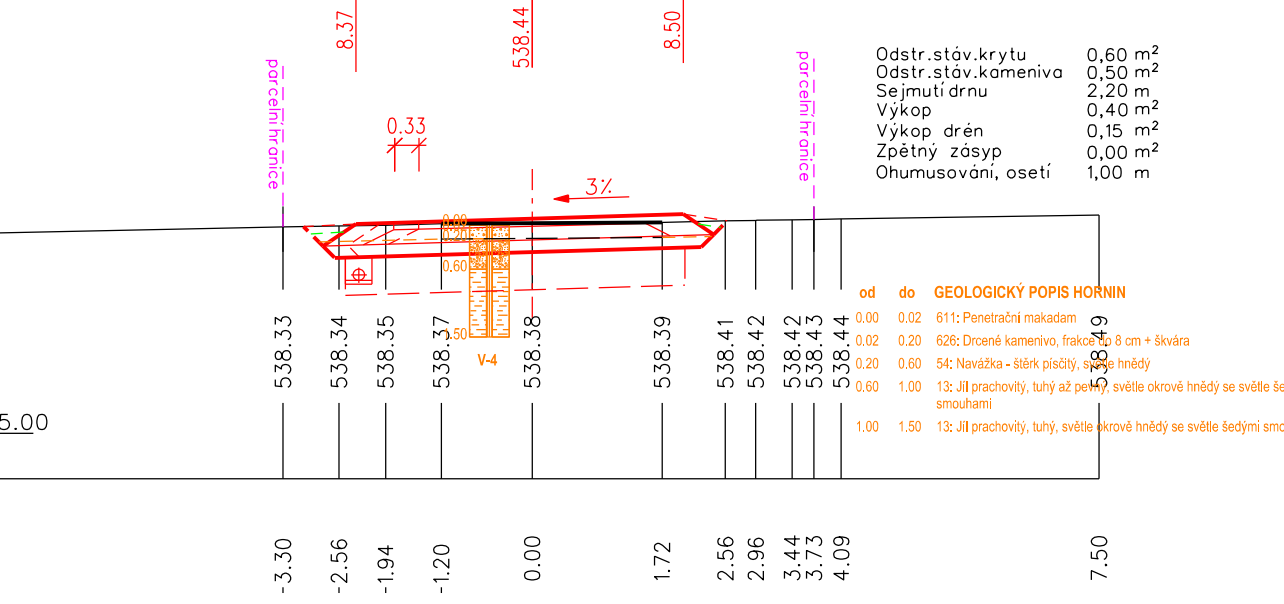


15 - KM 0.39000

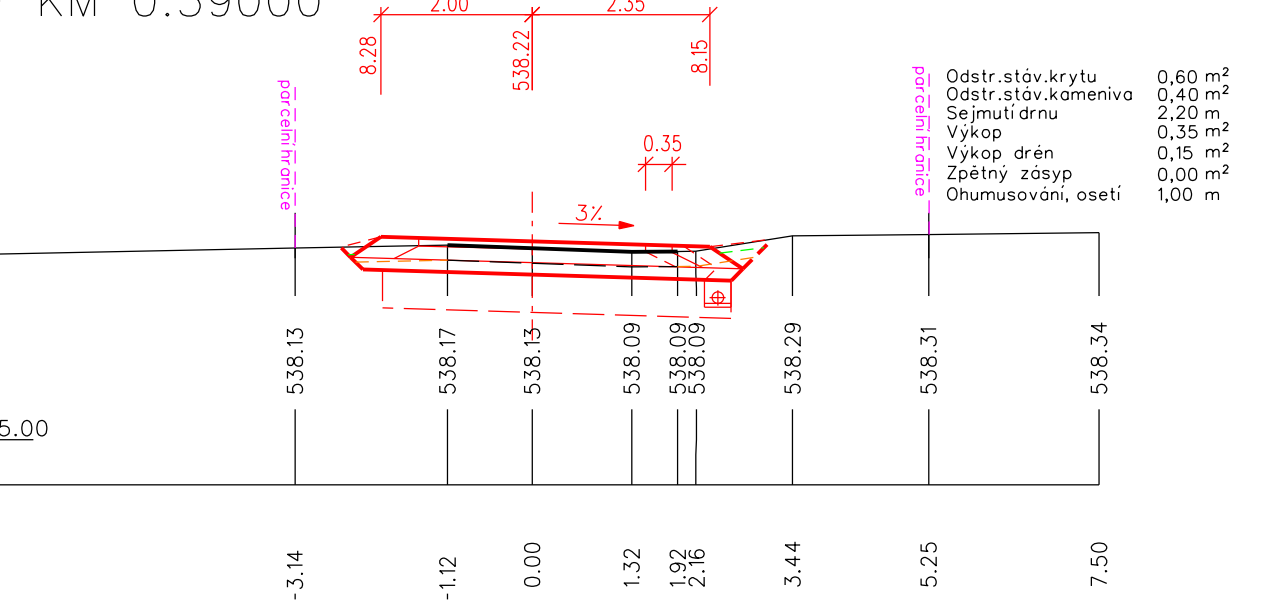


16 - KM 0.40101

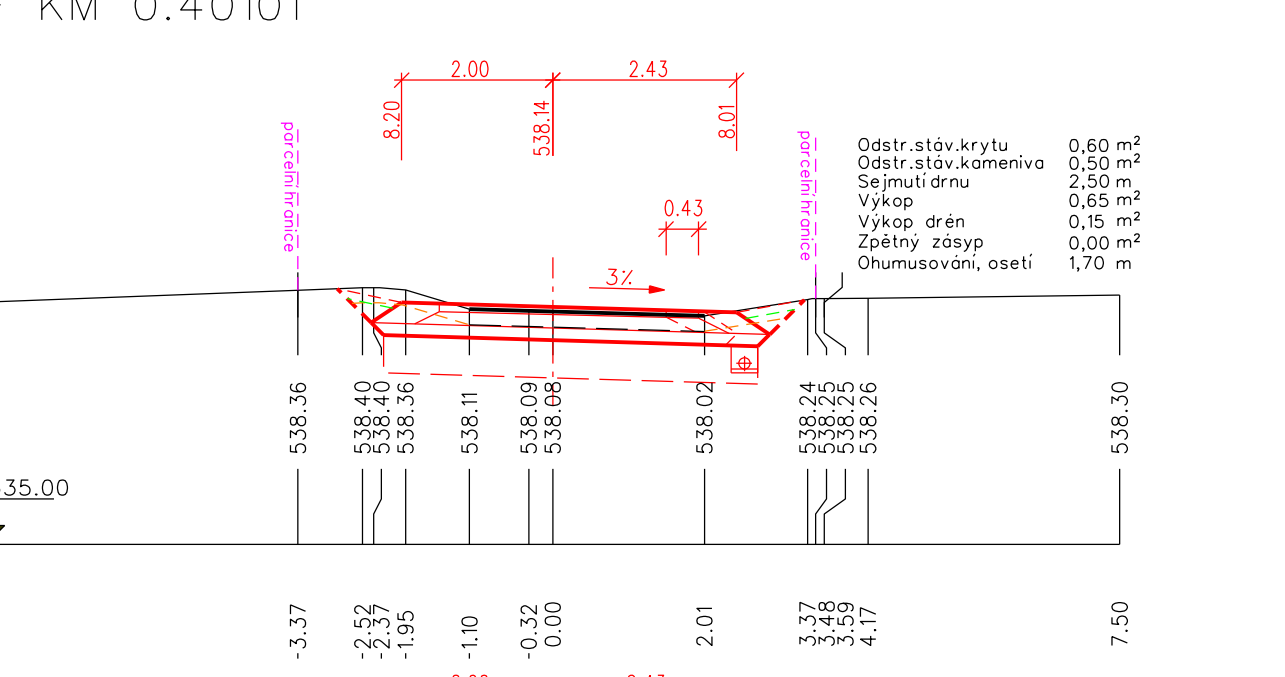

17 - KM 0.42000

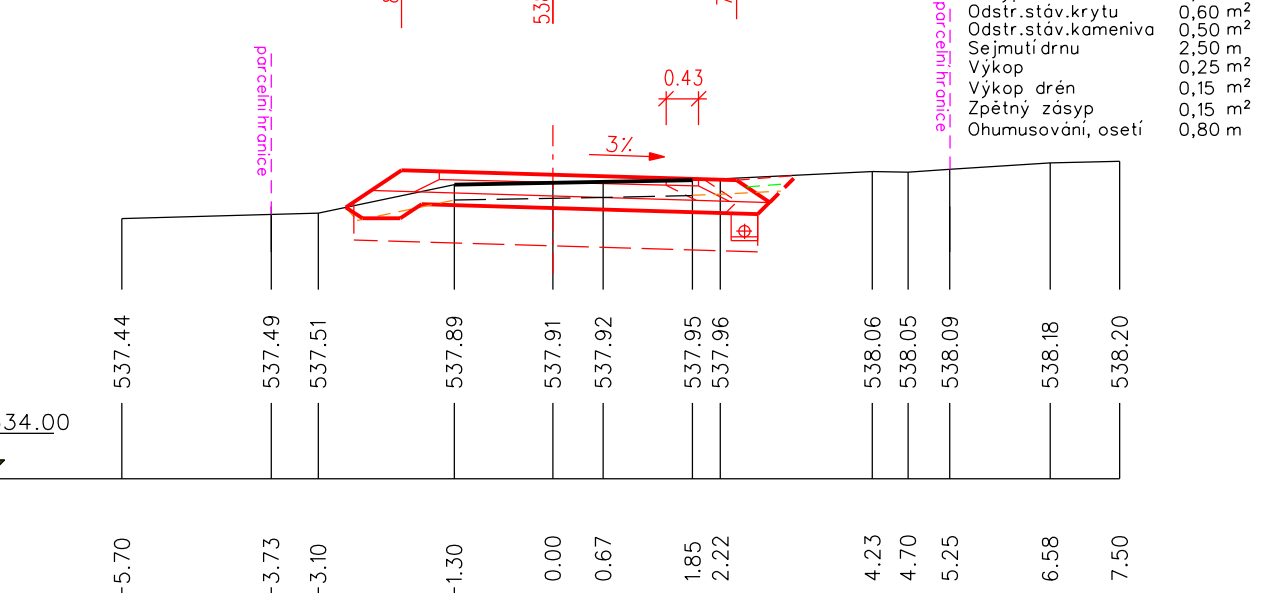


18 - KM 0.45000

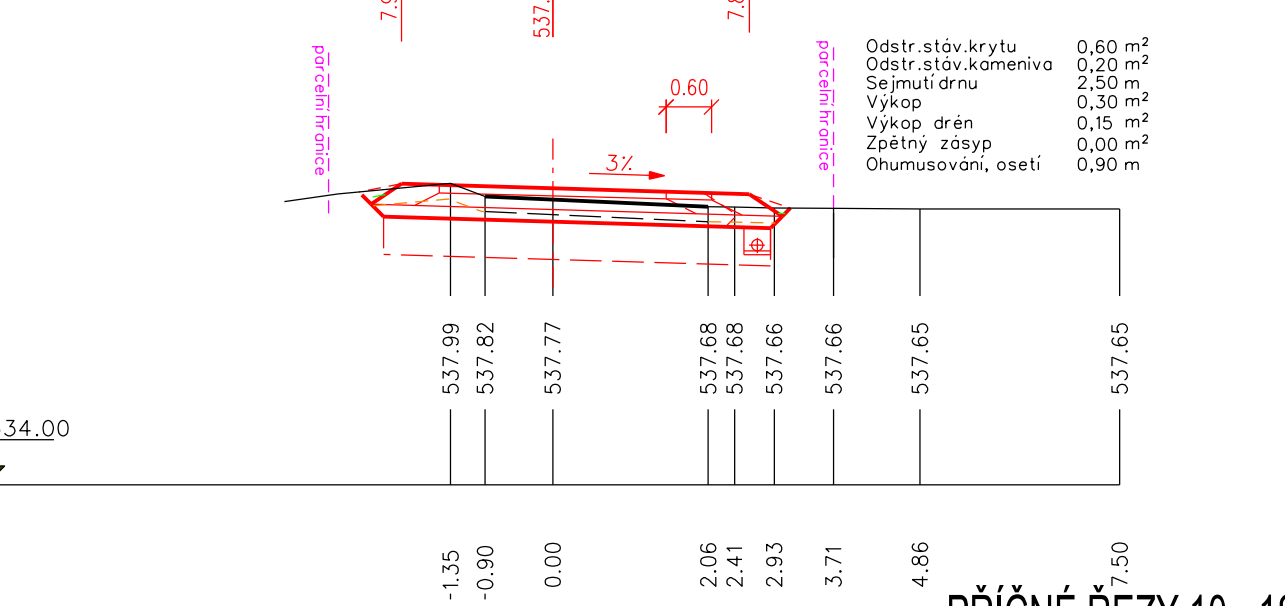


PŘÍČNÉ ŘEZY 10-18


19 - KM 0.47432

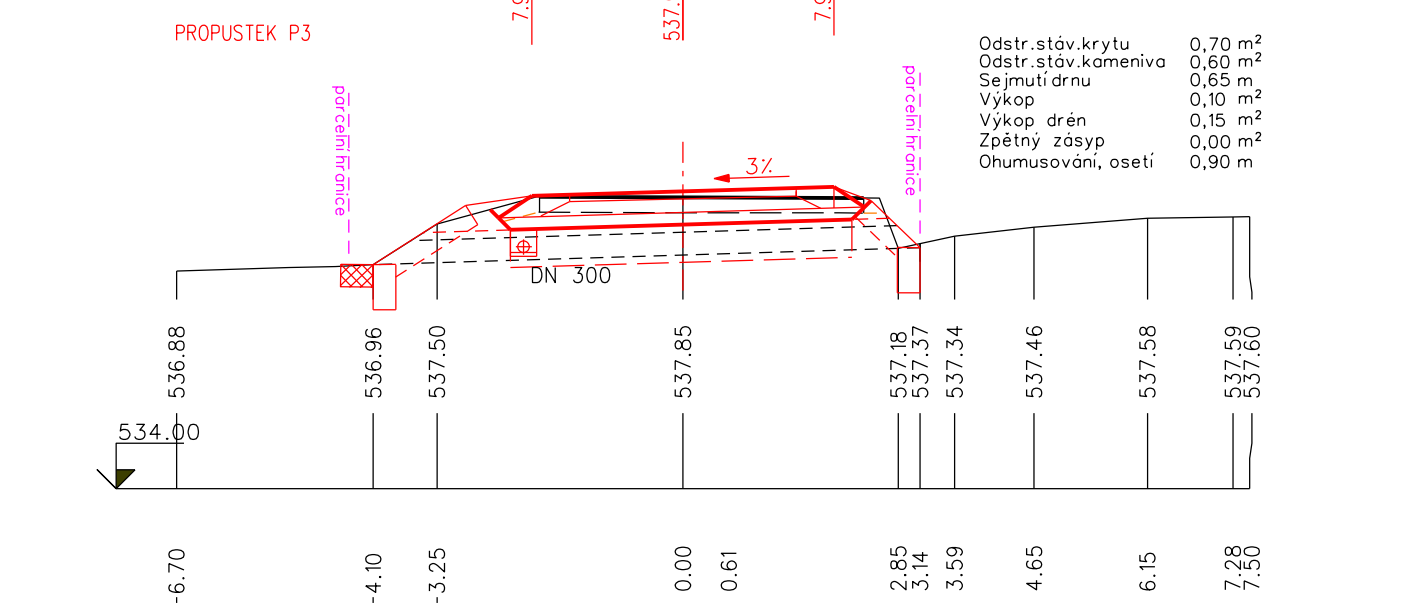


20 - KM 0.48000

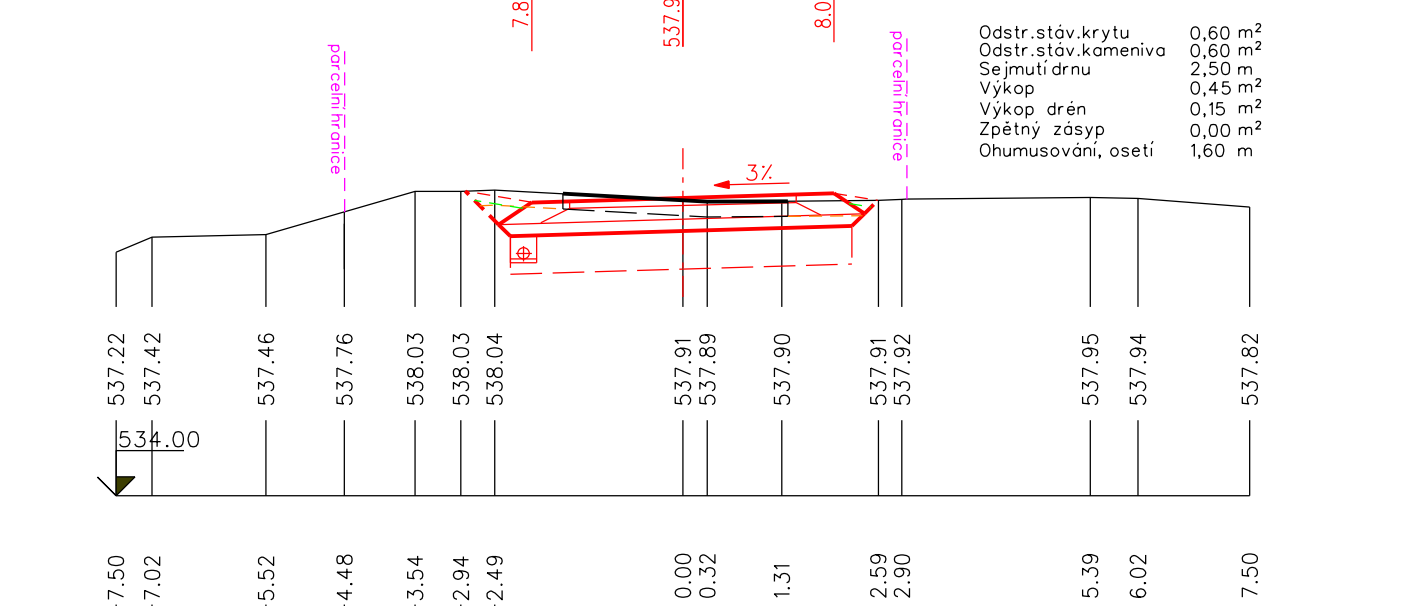


21 - KM 0.51000

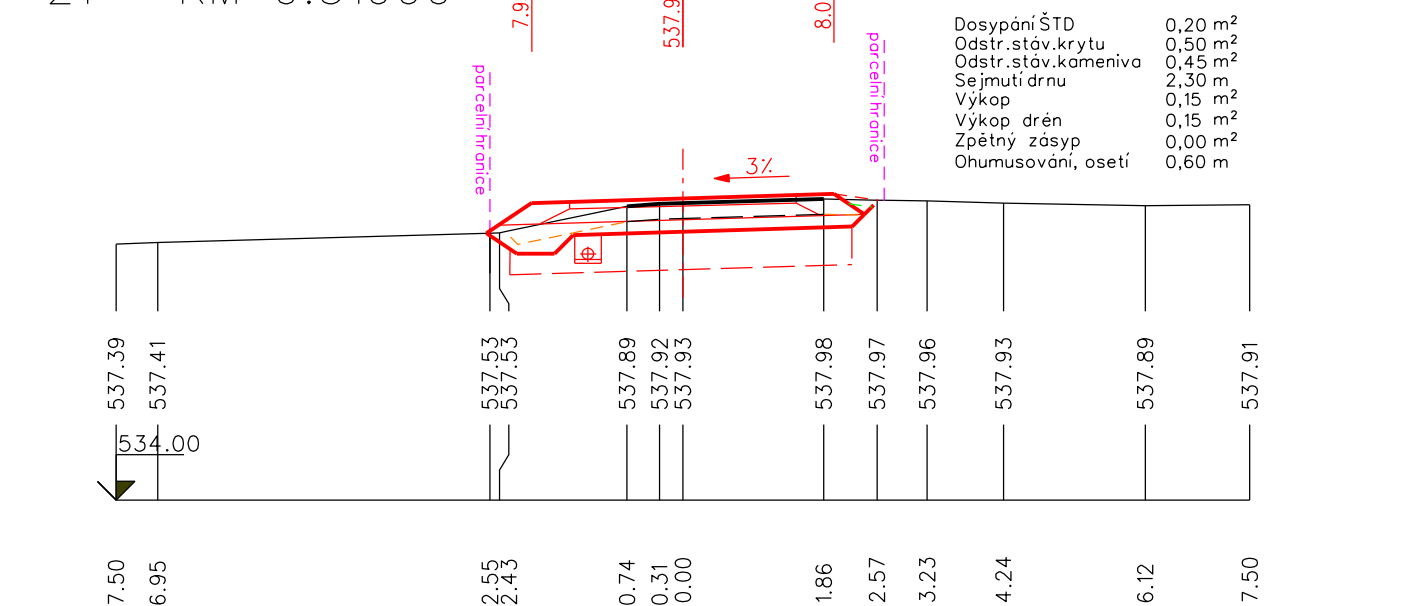


22 - KM 0.52039

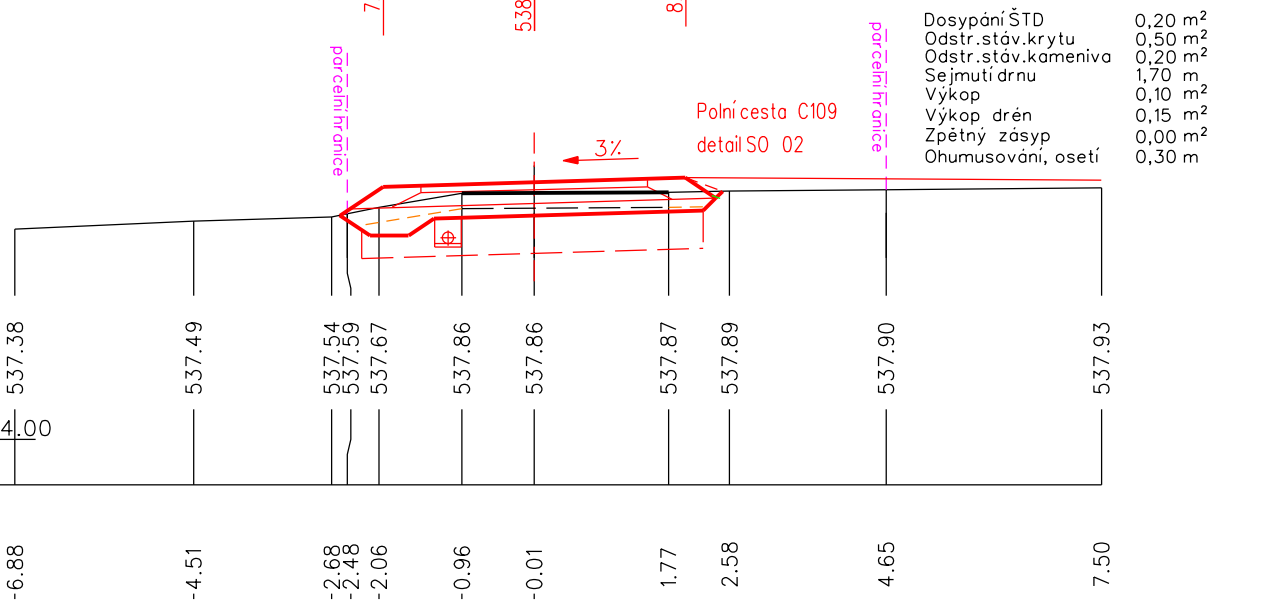


23 - KM 0.54000

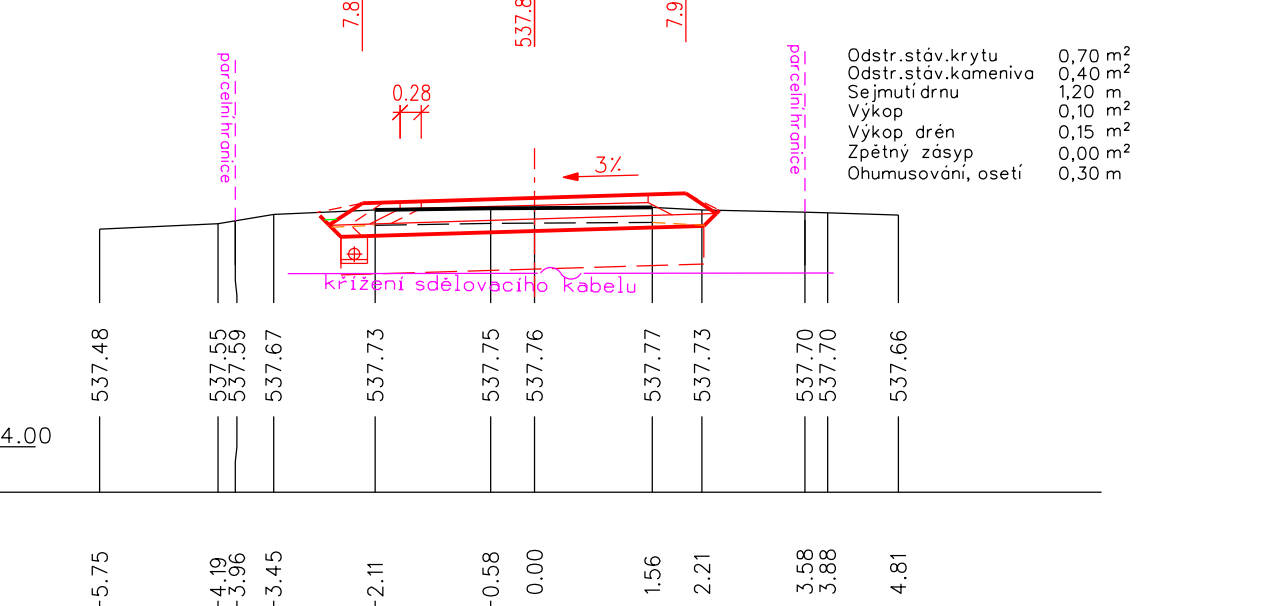


24 - KM 0.57000

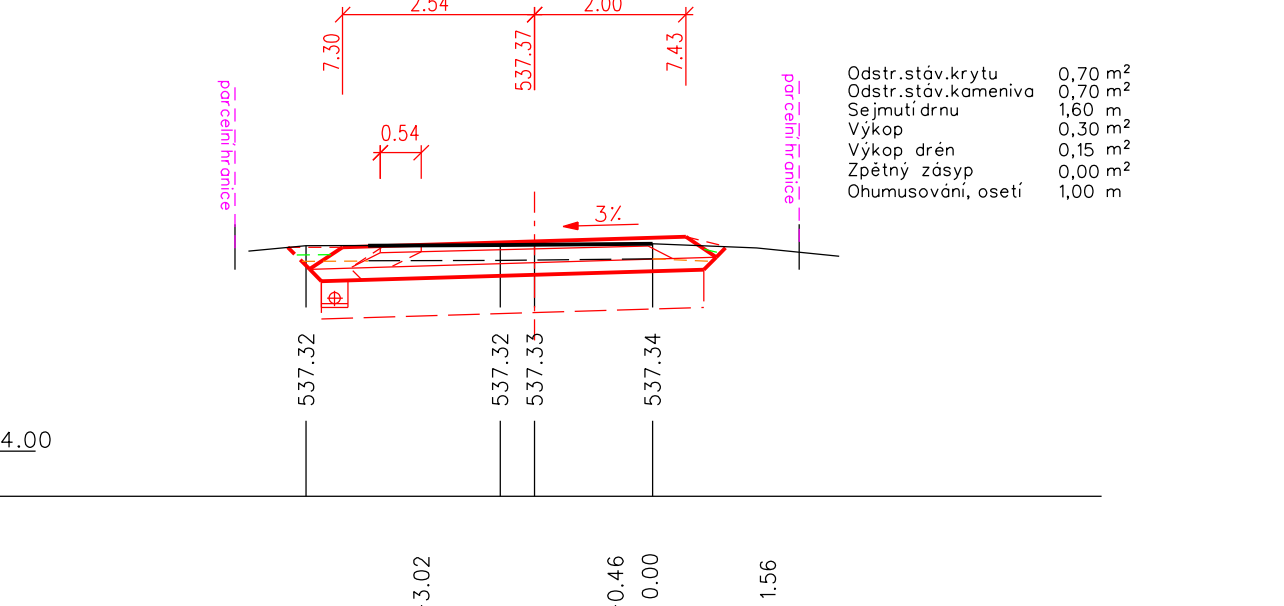


25 - KM 0.57641

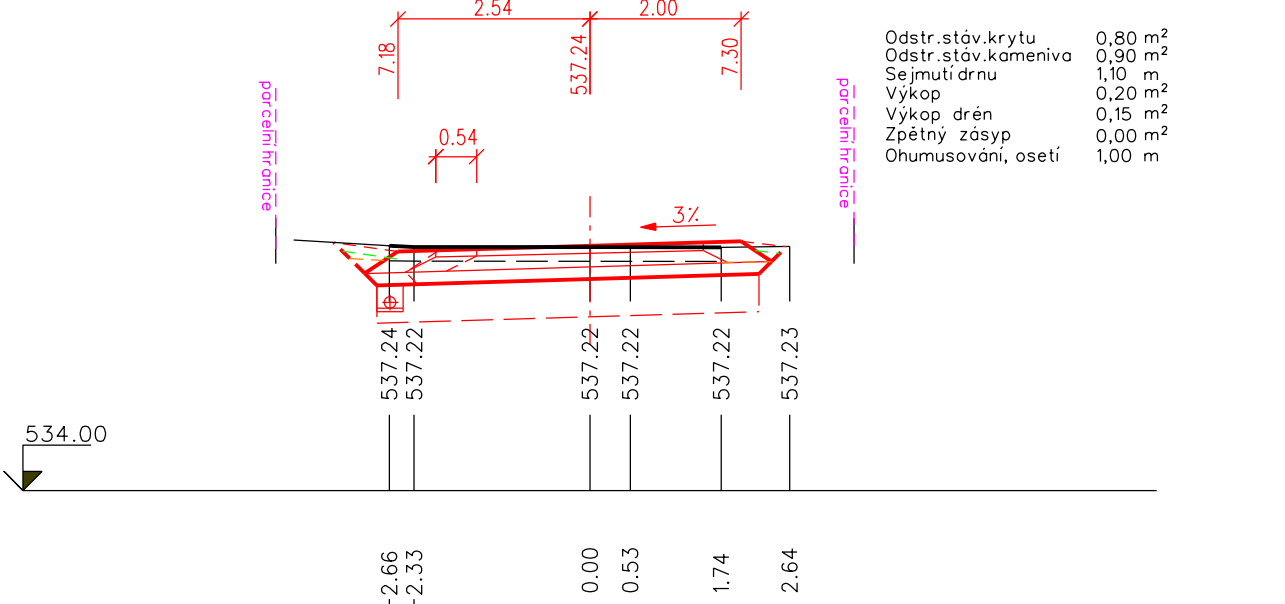

26 - KM 0.60000

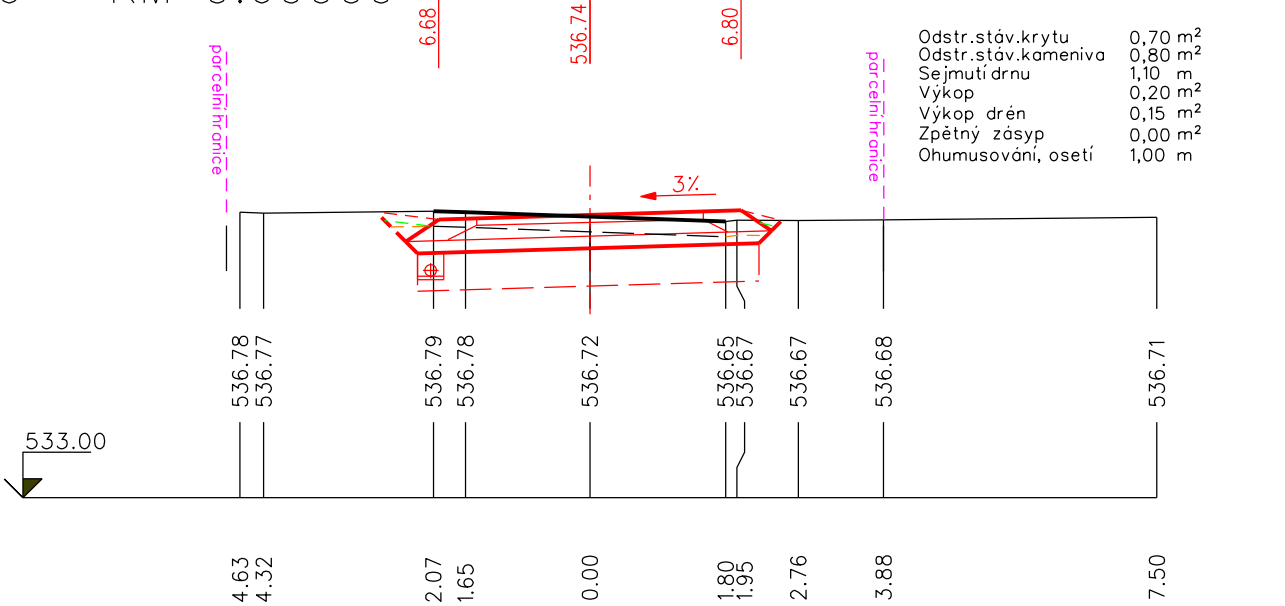

27 - KM 0.63000

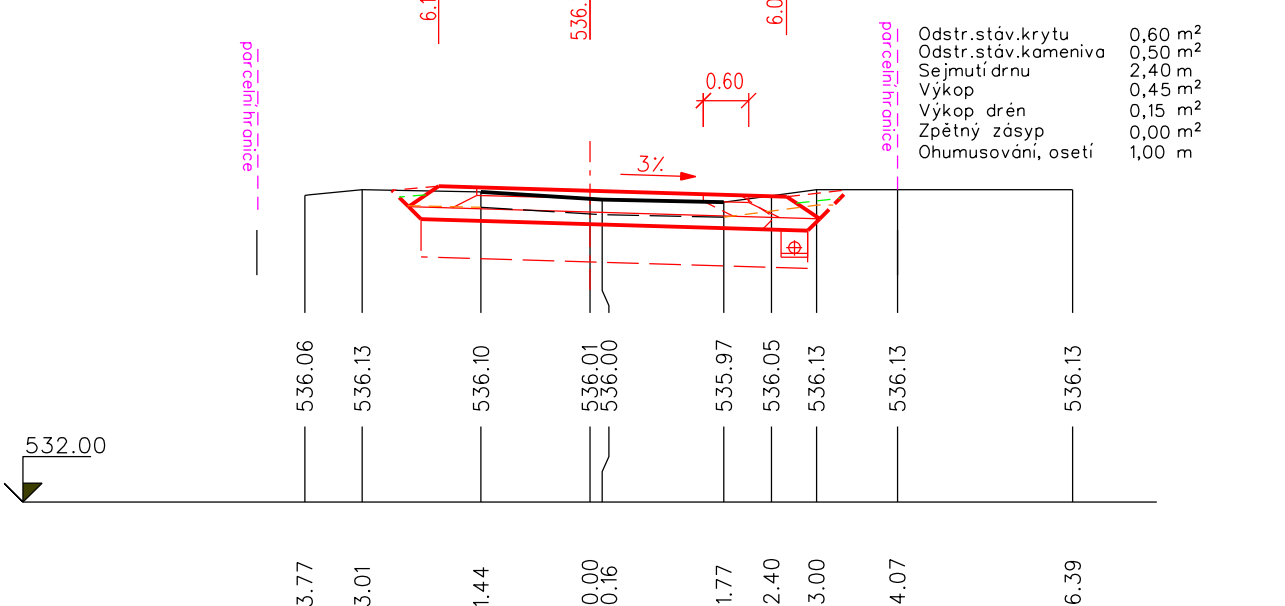

PŘÍČNÉ ŘEZY 19-27