




PF14 r.km 0.253

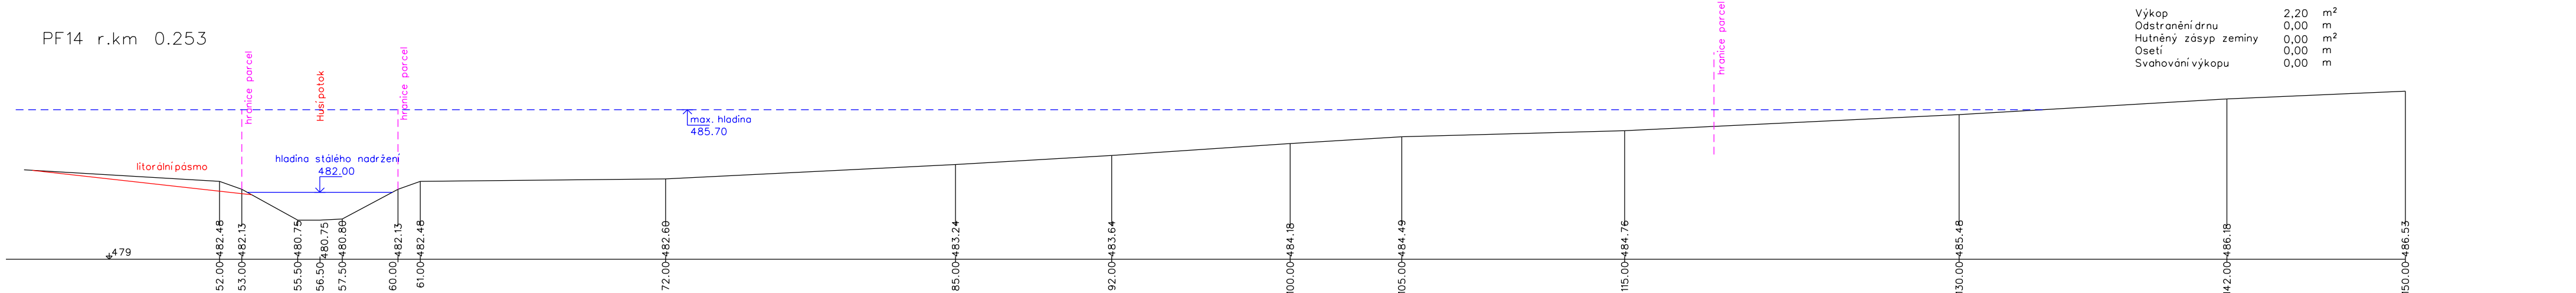


PF15 r.km 0.270

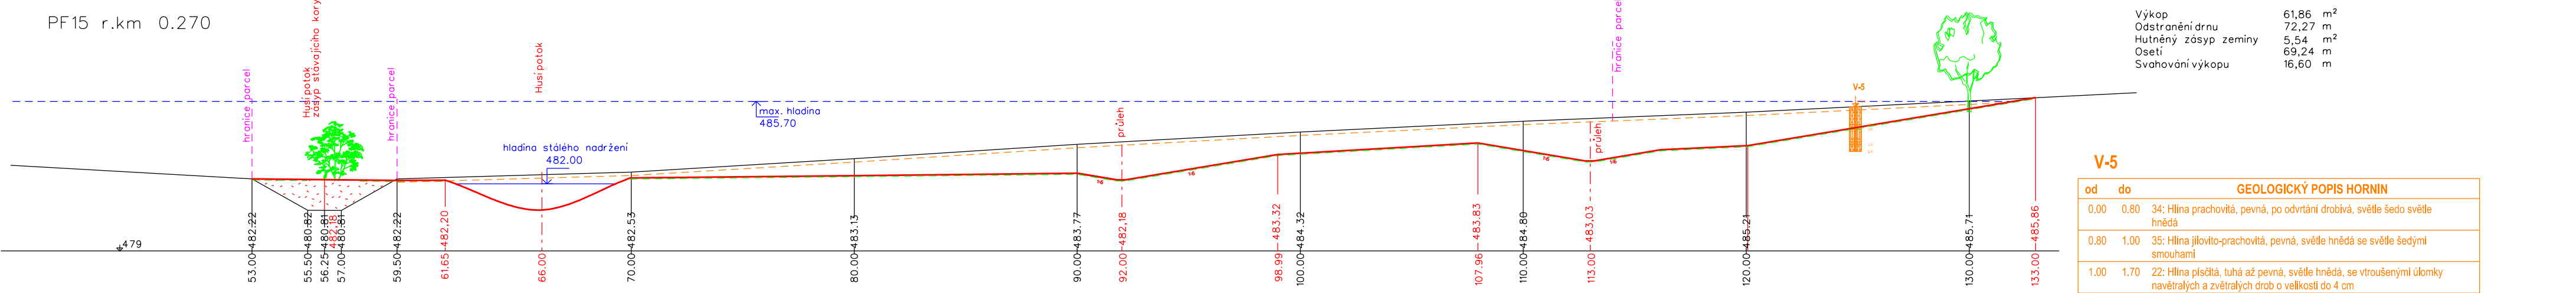

PF16 r.km 0.290

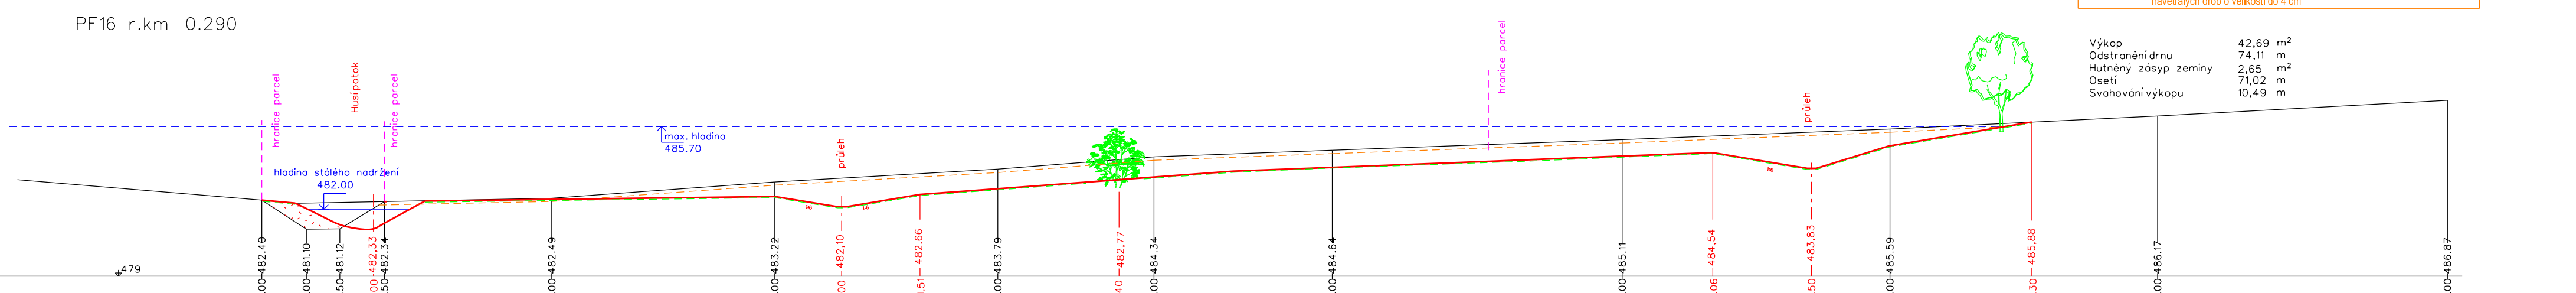


PF17 r.km 0.312

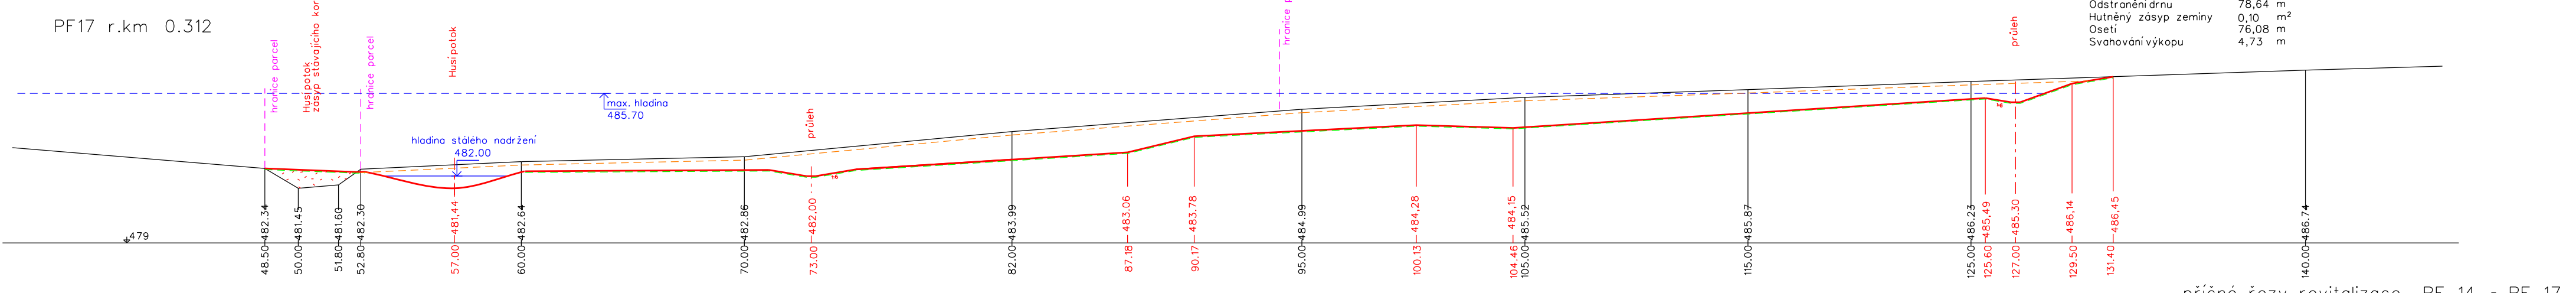


průčné řezy revitalizace PF 14 - PF 17


PF18 r.km 0.332

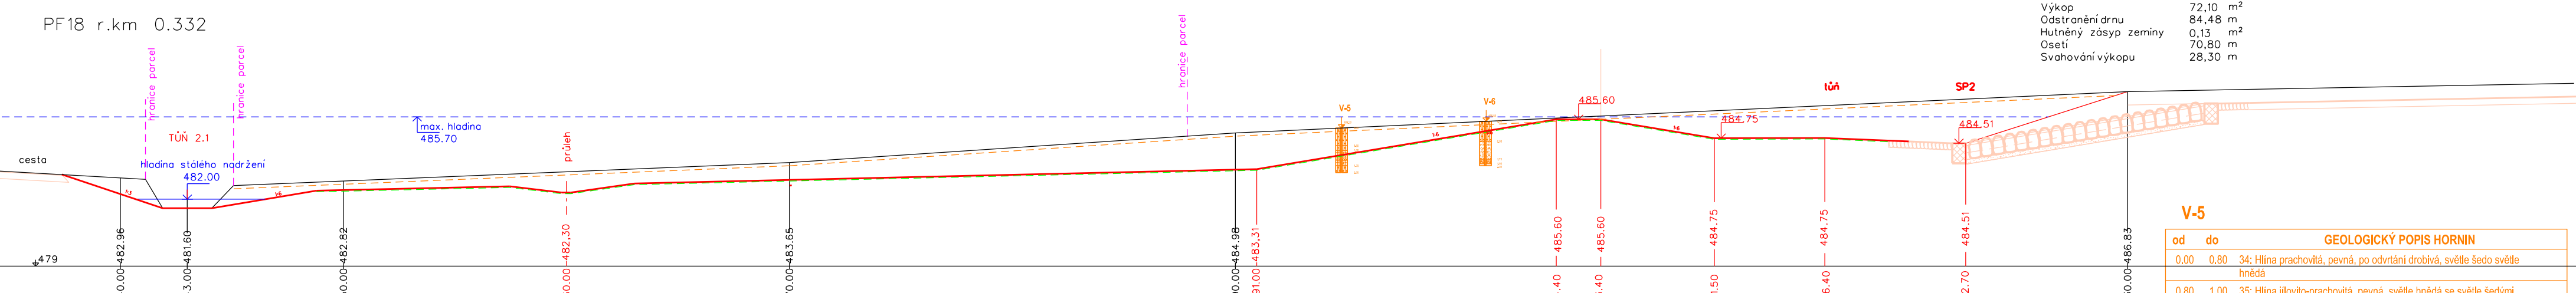


PF19 r.km 0.350

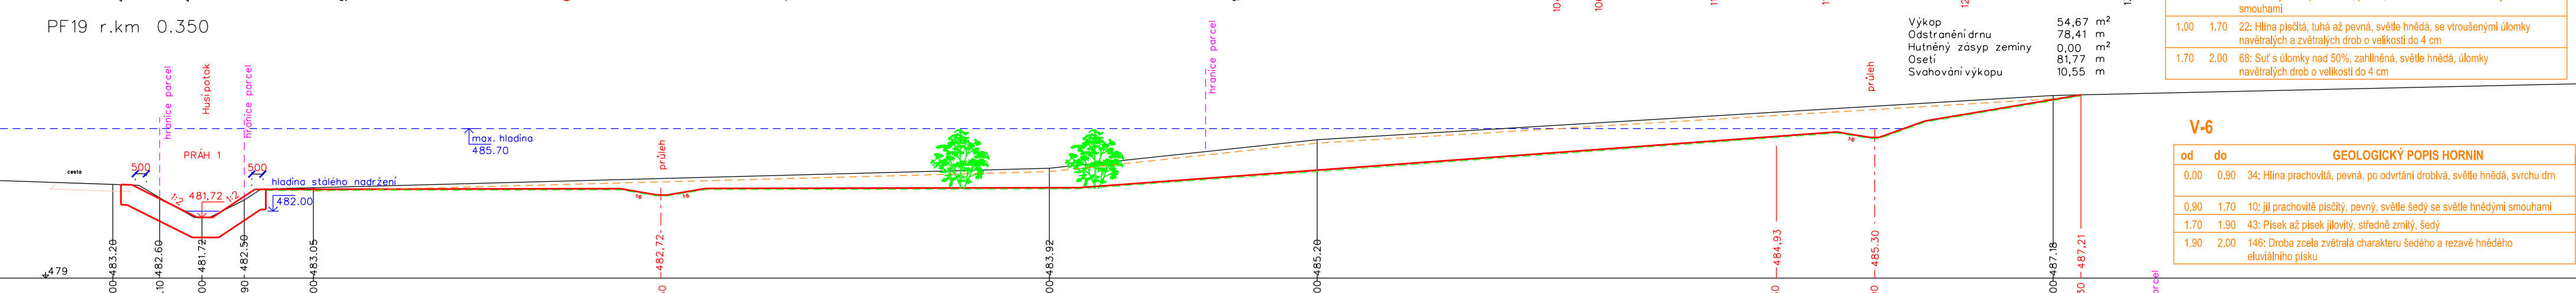

PF20 r.km 0.370

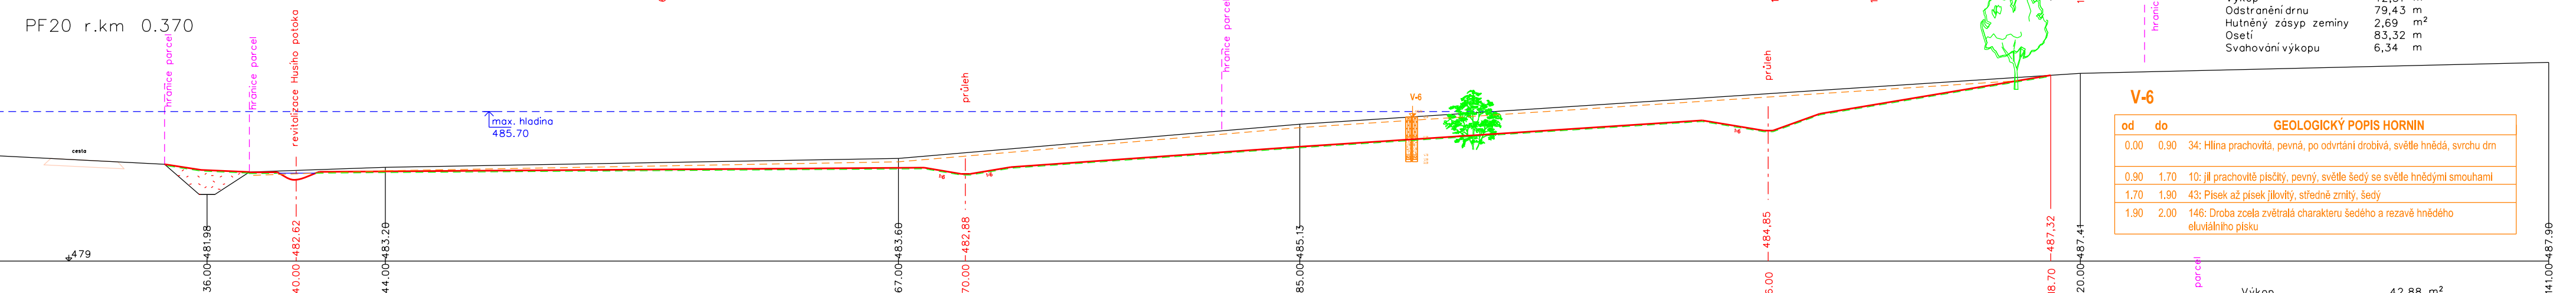


PF21 r.km 0.400

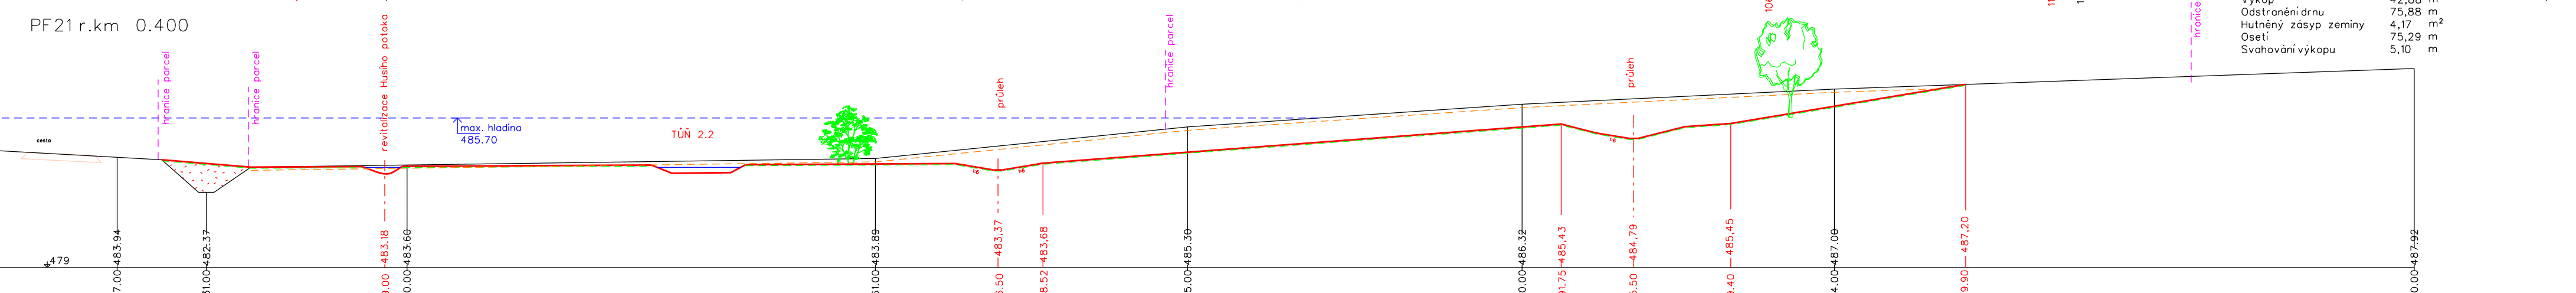


průčné řezy revitalizace PF 18 - PF 21


PF22 r.km 0.425

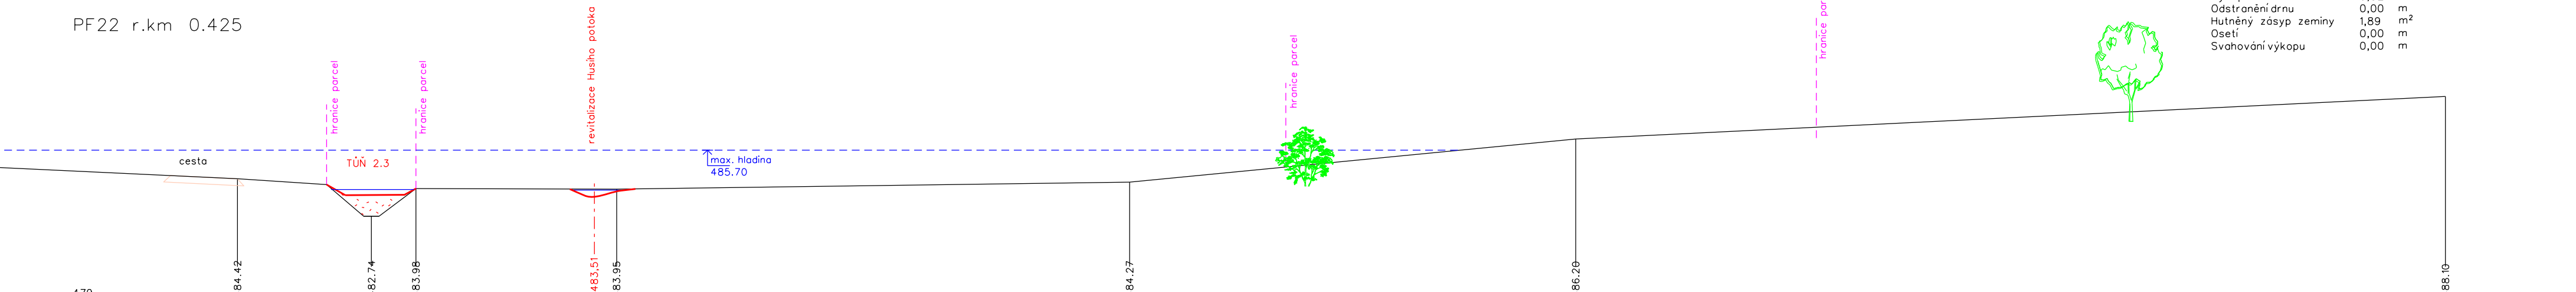

PF23 r.km 0.450

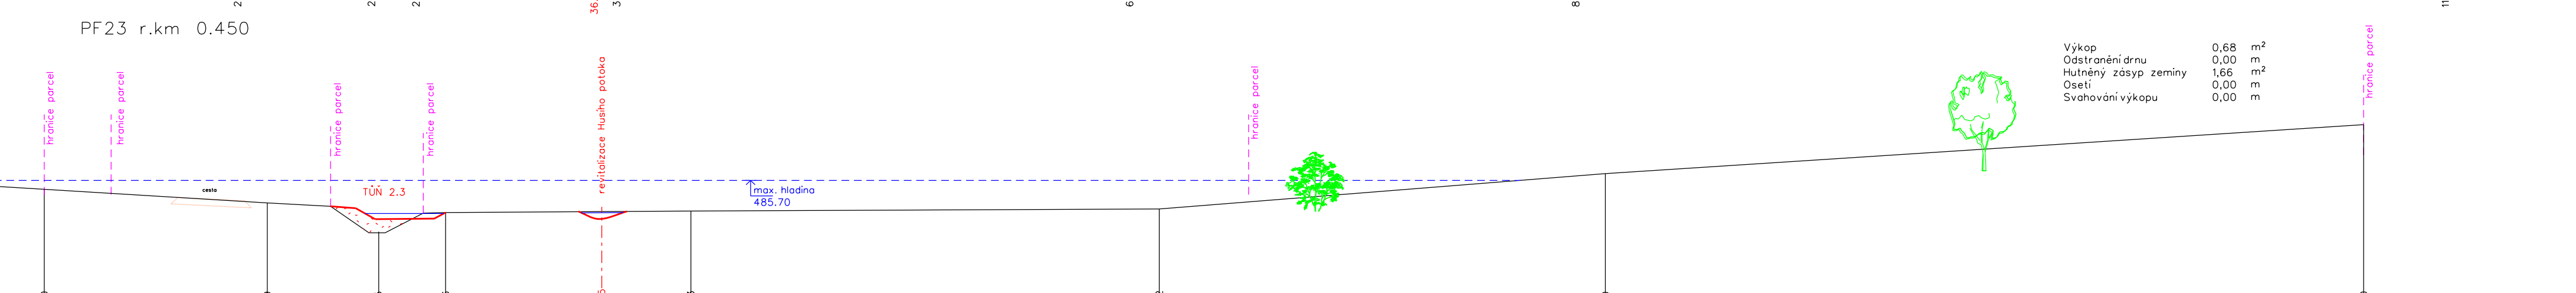

PF24 r.km 0.475

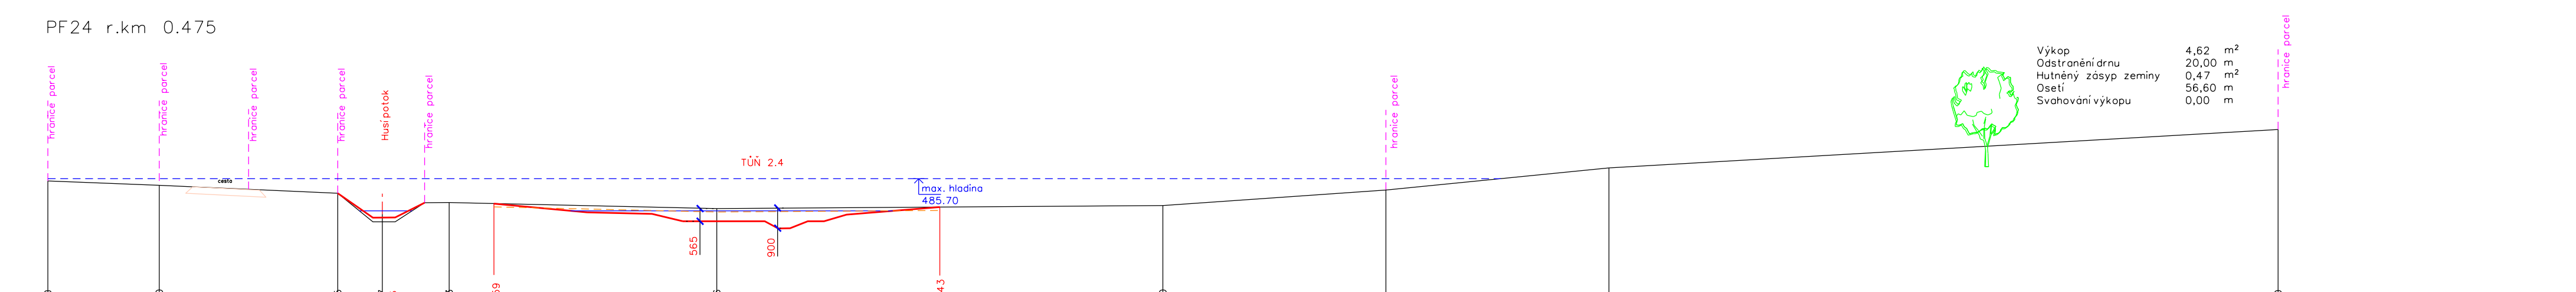

průčné řezy revitalizace PF 22 - PF 24