




1 - KM 0.00000

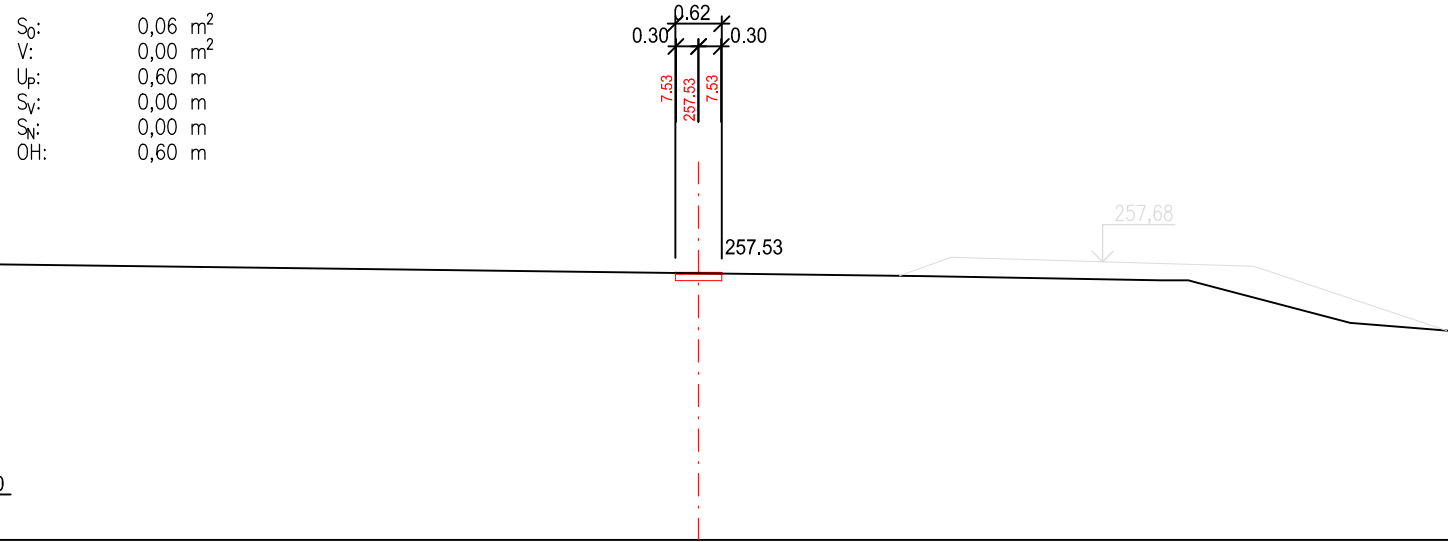


2 - KM 0.03000

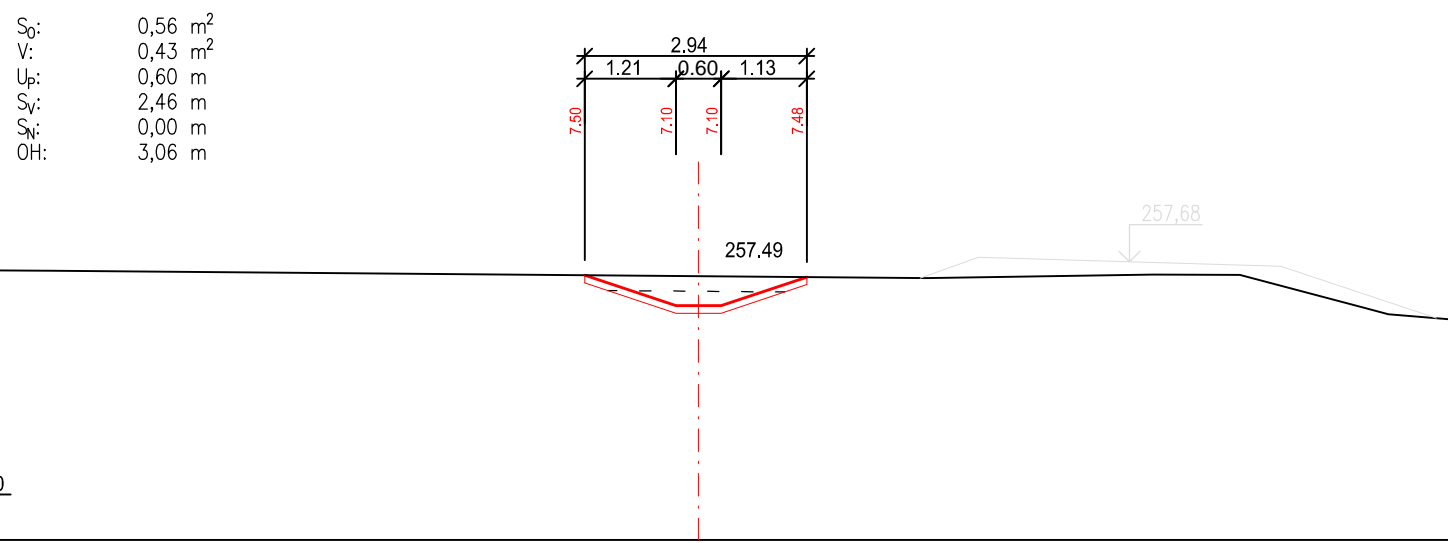


3 - KM 0.07500

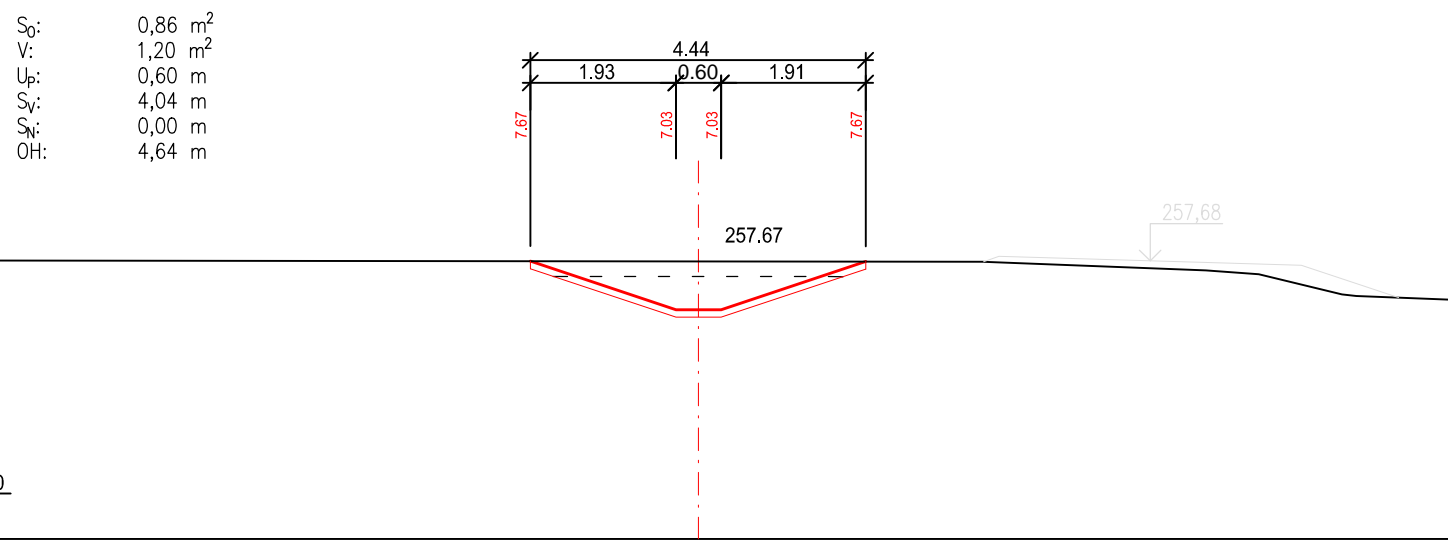


4 - KM 0.11000

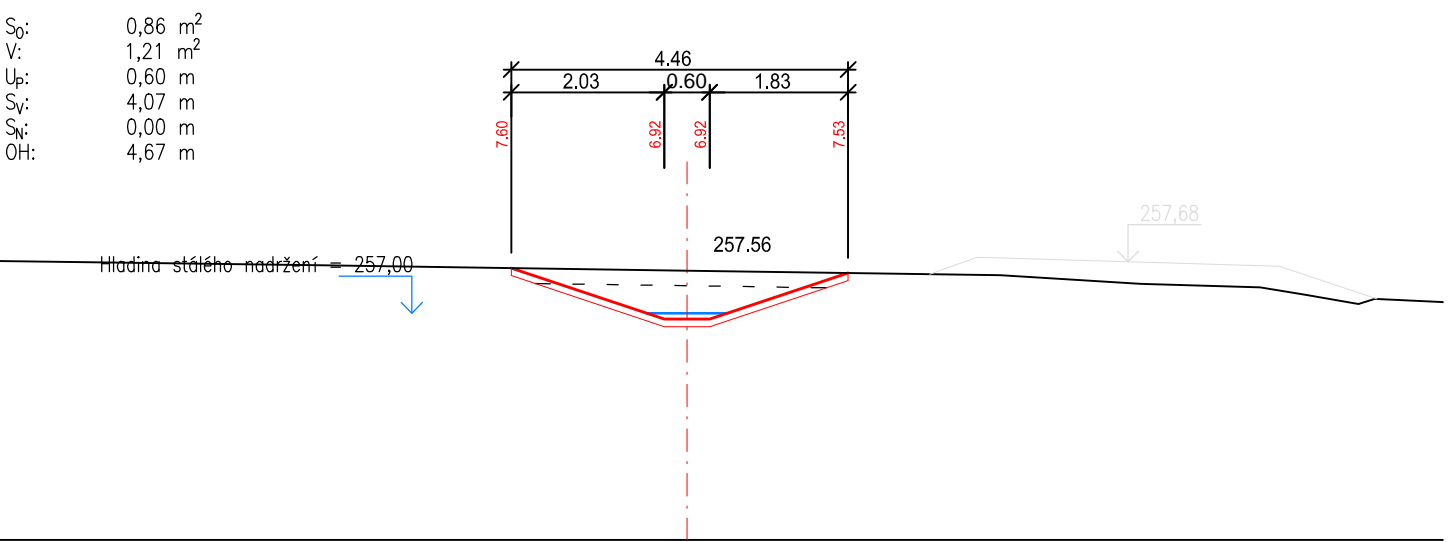


5 - KM 0.14000

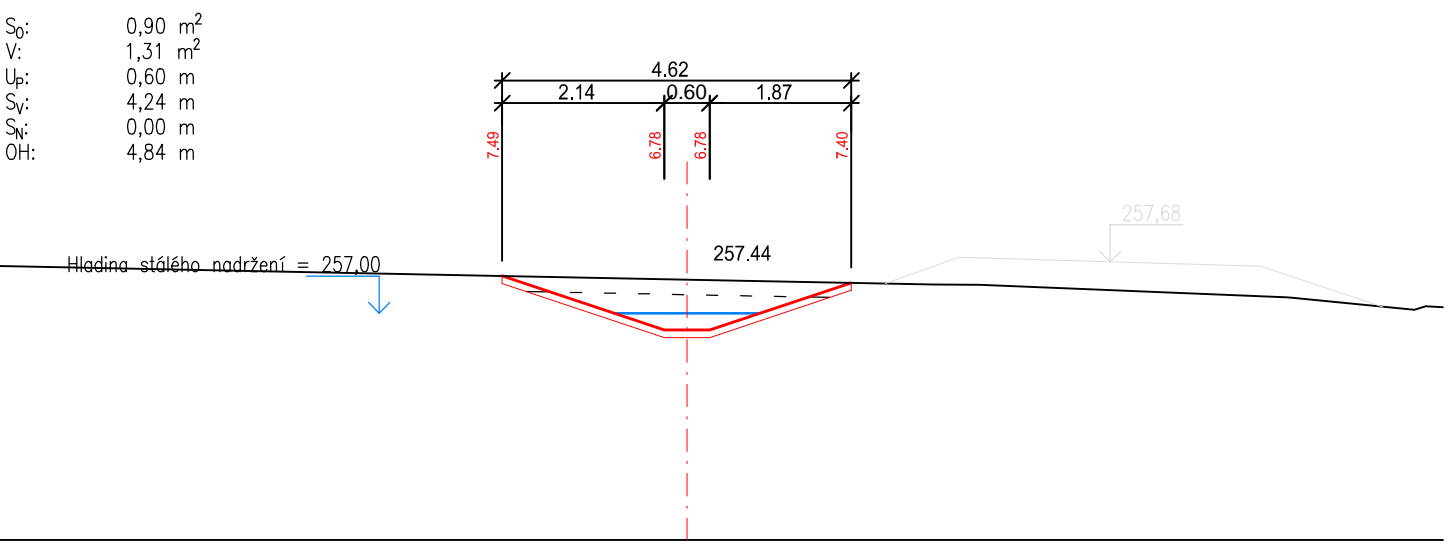


6 - KM 0.19000

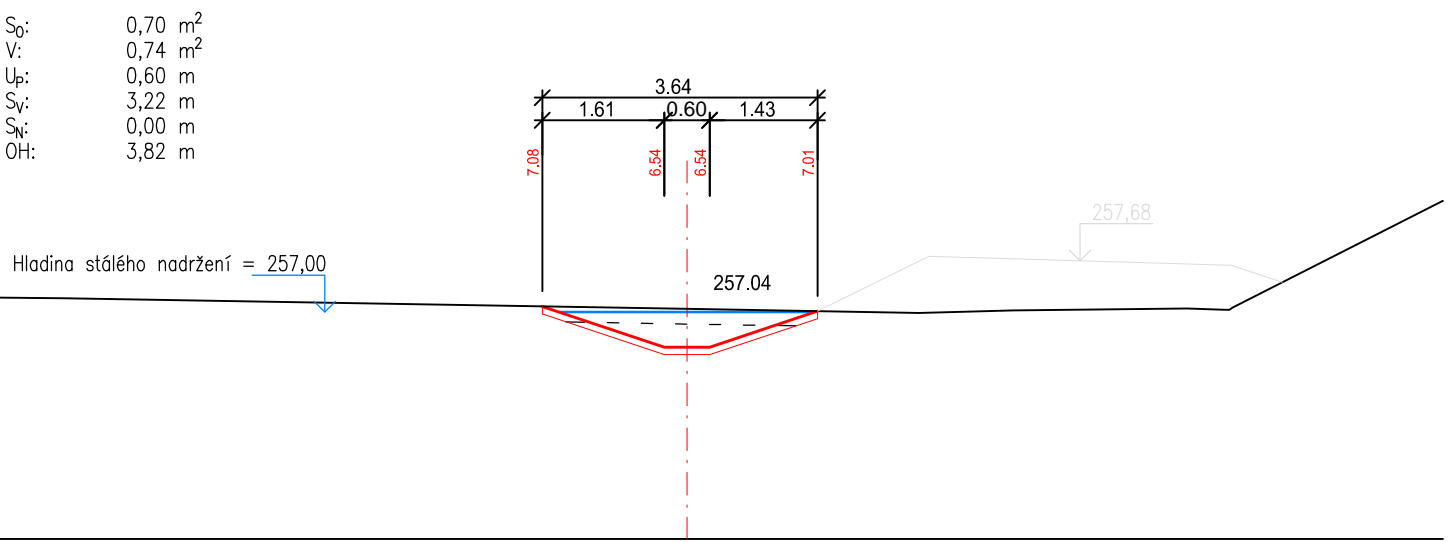


7 - KM 0.23408

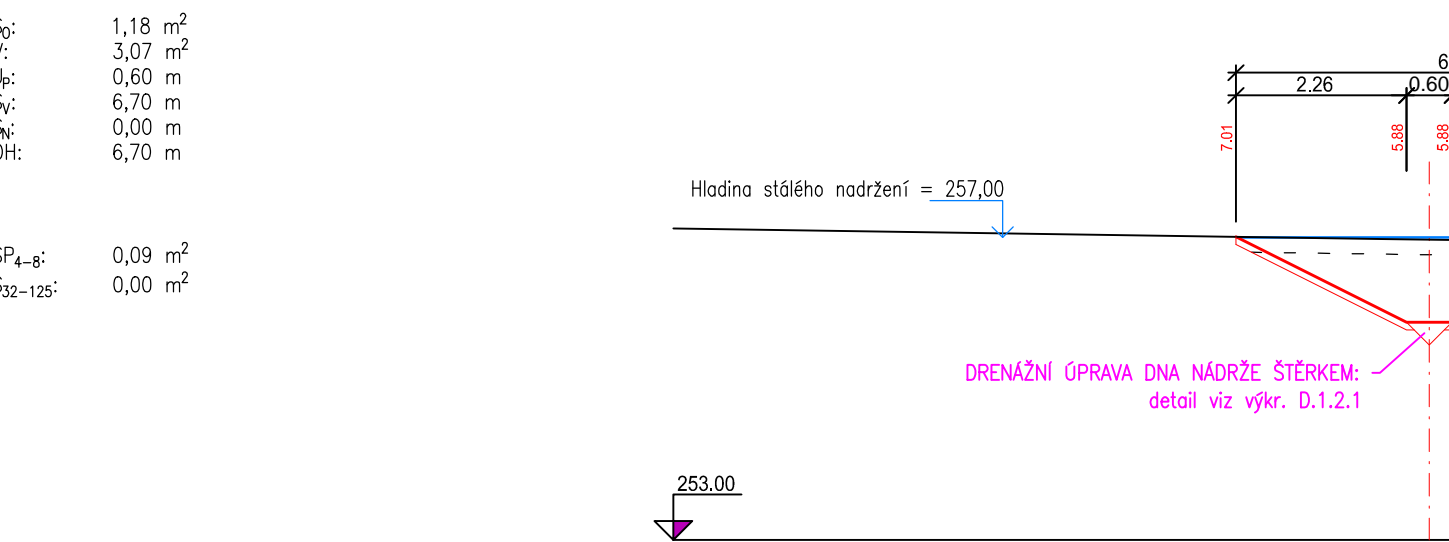


8 - KM 0.24938

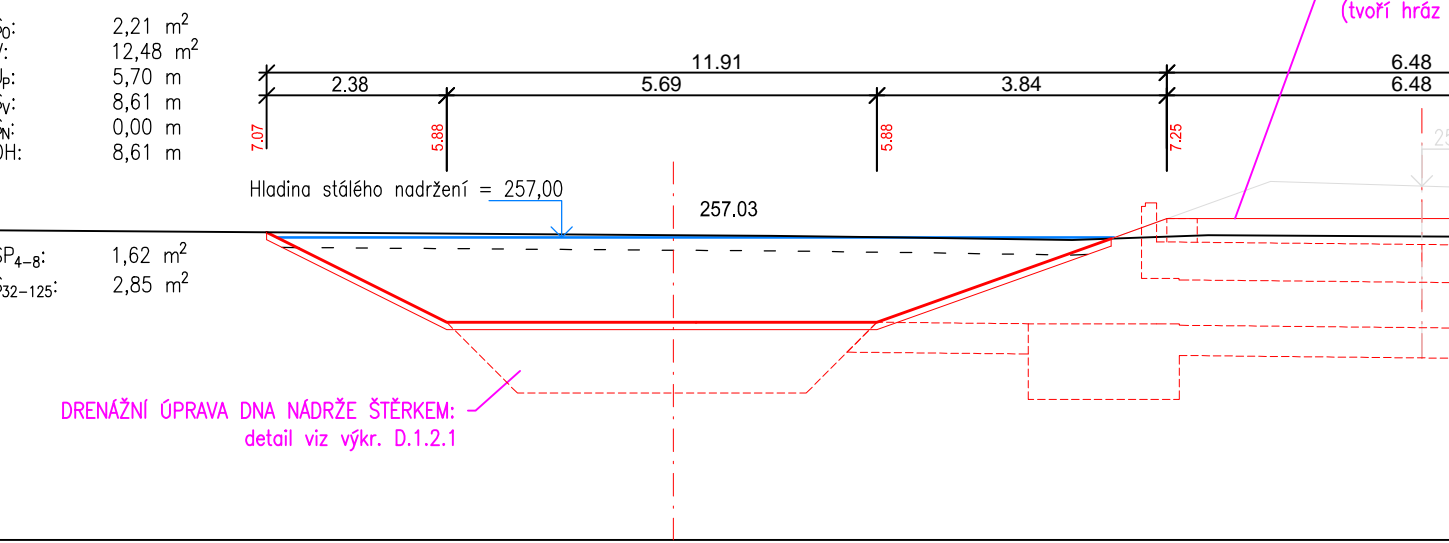


9 - KM 0.26433

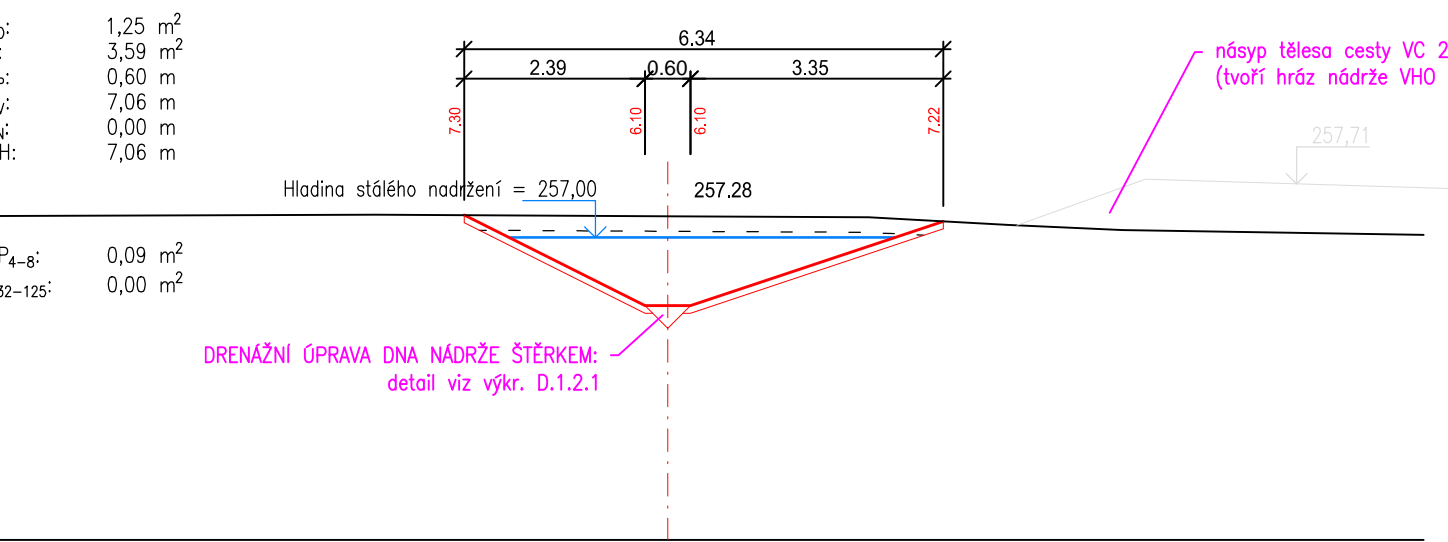


10 - KM 0.30500

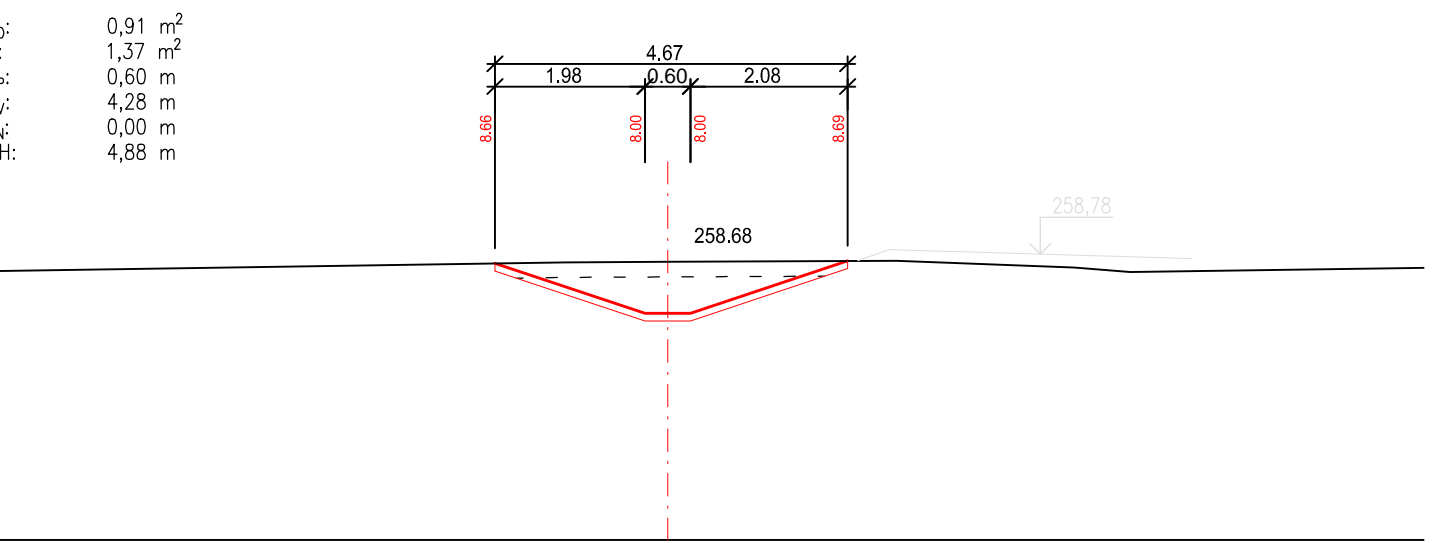


11 - KM 0.34500

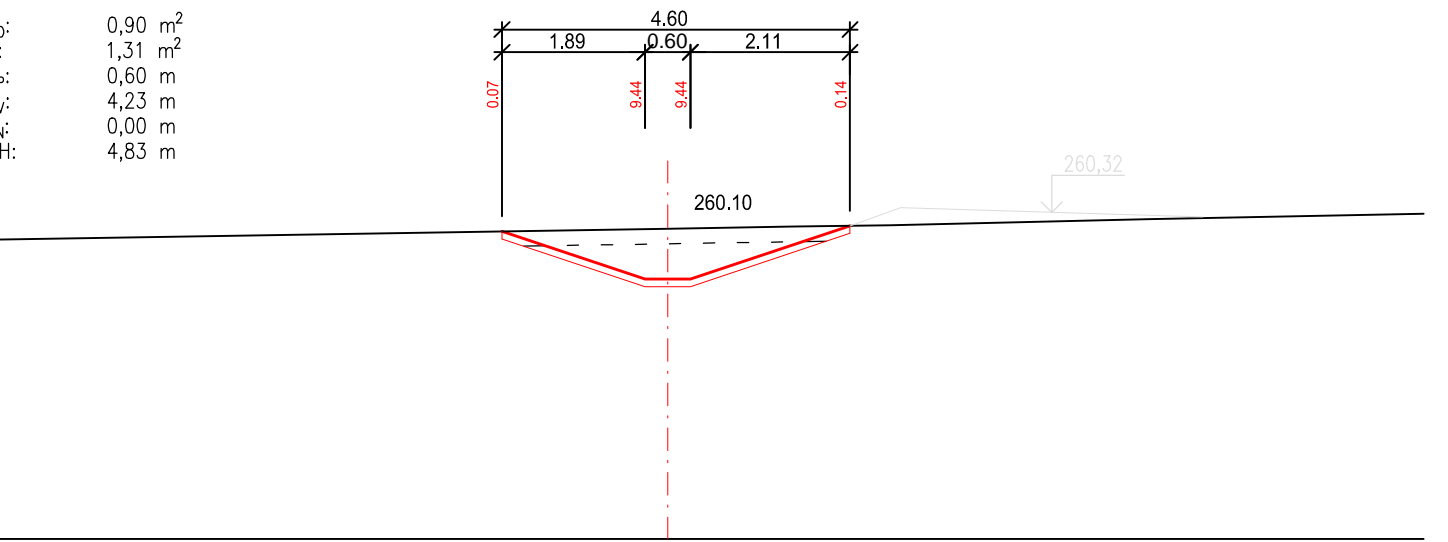

12 - KM 0.38326

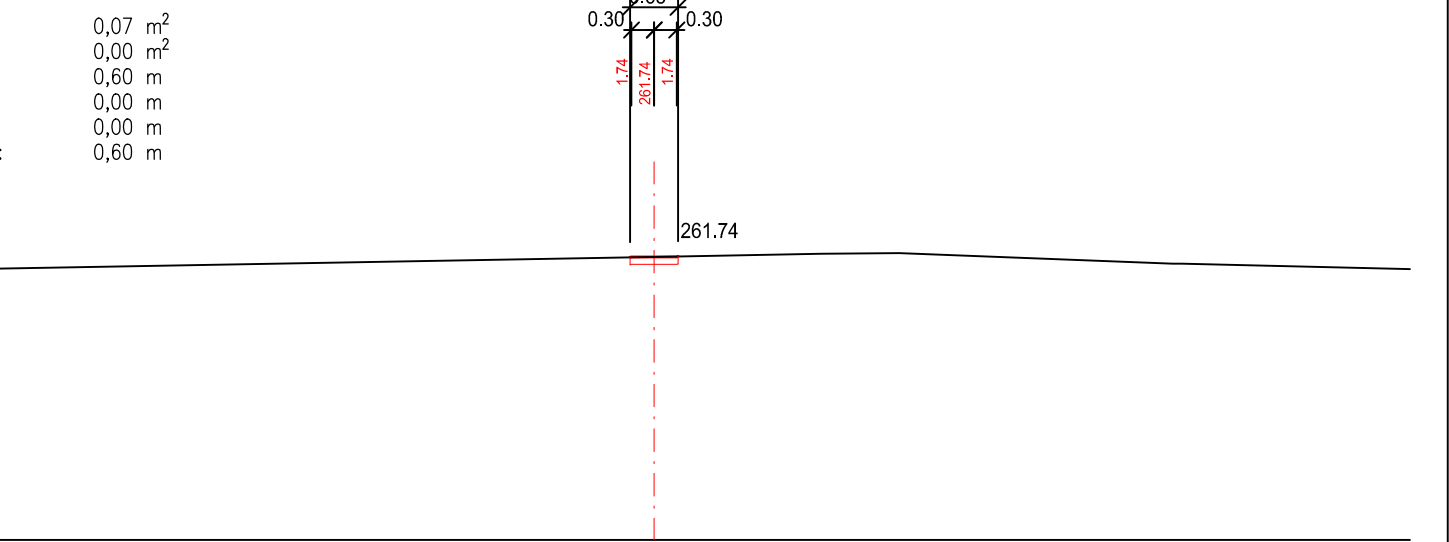

Vypracoval:	Ing. P. Kunc	Zodp. projektant VH:	Ing. P. Trávníček	 <b>GEODETICKÁ A PRŮLEKOVÁ KANCELÁŘ</b>
k.ú.: Malé Včelky	Obec: Malé Včelky	Pratské 135, 530 06 Pardubice	tel.466 330 185,tel.–fax.466 335 426	
Objednatel: SPÚ-KrPÚ pro Pardubický kraj, Pobočka Pardubice	Stupeň PD: DSP+DPS	Č. zak.: 204/2017	Datum: V/2017	
Akce:	Retenční nádrž VHO 1 a průleh PEO 4	Měřítko: 1:100	Formát: 6x44	
Obsah:	Příčné řezy průlehem PEO 4 a zátopou VHO 1	Souř. sys.: S-JTSK	Výšk. sys.: Bpv	
		Č. přílohy:	D.1.1.2	