
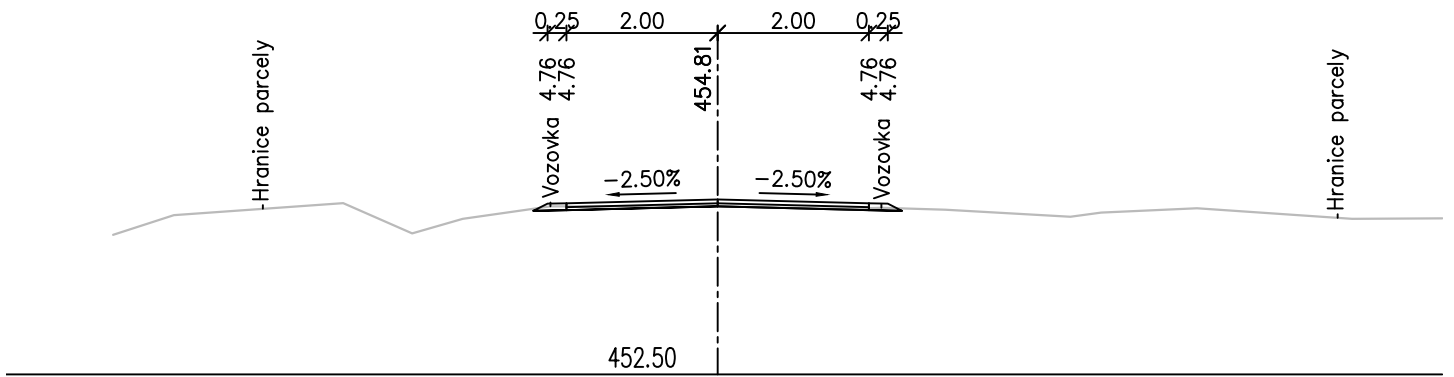


Souřadnicový systém: S-JTSK


Výškový systém: BPV

 NDCon s.r.o. Zlatnická 10/1582, 110 00 Praha 1, Česká republika, tel.: +420 251 019 231, IČ: 64939511, DIČ: CZ64939511			
Vypracoval: Ing. Jan Gallia		Vedoucí projektu: Ing. Jan Gallia	
Kreslil: Ing. Jan Gallia		Odpovědný projektant: Ing. Jan Gallia	
Investor: ČR - Státní pozemkový úřad, Pobočka Domažlice Haltravská 438, 334 37 Domažlice		Autorizace:	
Stavba:  Rekonstrukce polní cesty C 9 v k.ú. Drahotín			
		Paré:	
		Podpis:	
		Formát: 210x297	Datum: 04/2021
Část: D. Dokumentace objektu SO 101		Stupeň: DSP/DPS	Č. zakázky: 797/21
Obsah: Příčné řezy		Měřítko: 1:100	Č. přílohy: D.4.


PR: 1  
0.020 00



PR: 2  
0.040 00

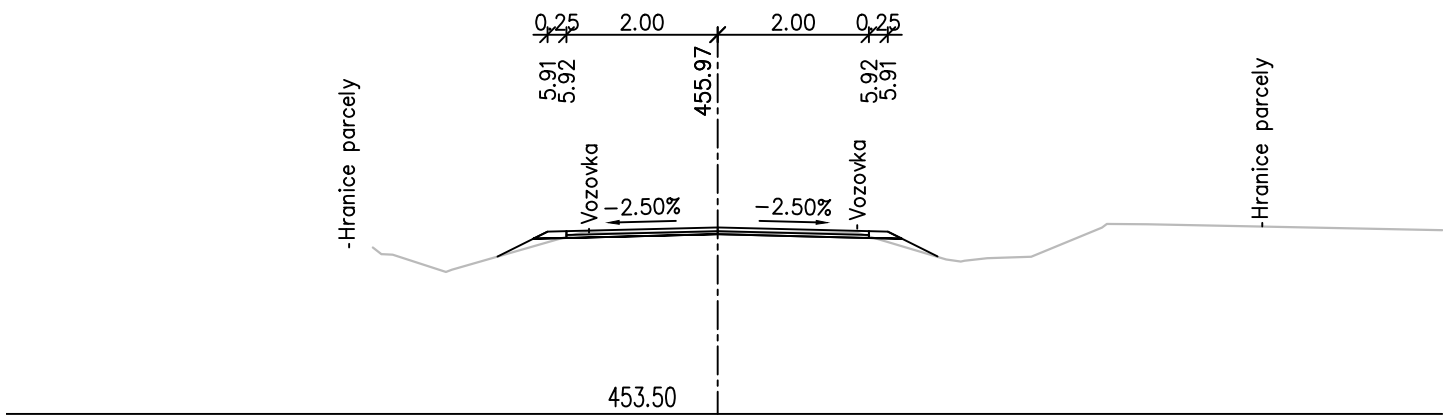

PR: 3  
0.060 00

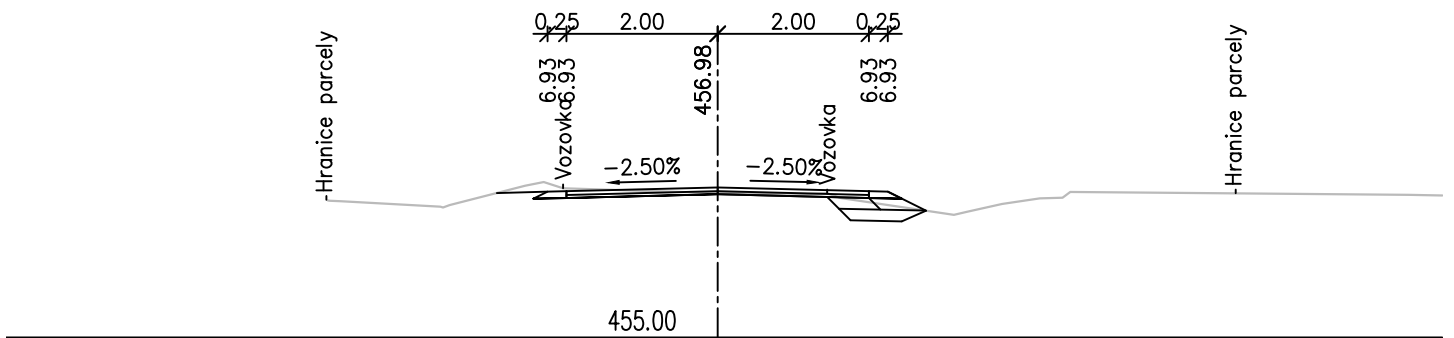


Technical drawing of a road cross-section. The drawing shows a road with a 2.50% slope. The road width is 2.00m on each side of the centerline. The centerline is at an elevation of 456.00. The road surface is at an elevation of 458.23. The road is flanked by 'Hranice parcely' (boundary parcels). The drawing includes dimensions for the road width (2.00m), the slope (2.50%), and the elevations of the road surface (458.23) and the centerline (456.00). The road is labeled 'Vozovka' (road) on both sides.

Technical drawing of a road cross-section. The drawing shows a road with a width of 4.00m, divided into two 2.00m sections by a central vertical line. The road surface has a cross-slope of -2.50% on both sides. The road is flanked by parcels labeled 'Hranice parcely'. The road surface is labeled 'Vozovka'. Dimensions include 0.25m, 1.19m, 1.20m, 2.00m, and 461.25m. A vertical elevation of 459.00 is marked on the left side.


Technical drawing of a road cross-section. The drawing shows a road with a 2.50% slope. The road width is 2.00m. The road is flanked by 0.25m wide areas. The road is labeled "Hranice parcely" on both sides. The road is labeled "Vozovka" in the center. The road is labeled "462.11" at the top center. The road is labeled "459.00" at the bottom center. The road is labeled "2.06" on both sides of the center line. The road is labeled "2.00" in the center. The road is labeled "0.25" at the top corners. The road is labeled "2.50%" in the center. The road is labeled "Hranice parcely" on both sides.

Technical drawing of a road cross-section. The drawing shows a road profile with a -2.50% slope. A central vertical curve is indicated with a dashed line and an elevation of 462.30. The horizontal dimensions are 3.50 and 2.00. The drawing is flanked by 'Hranice parcely' (property boundaries). The roadway is labeled 'Vozovka'. The elevation at the bottom center is 459.50.


PR: 10  
0.200 00

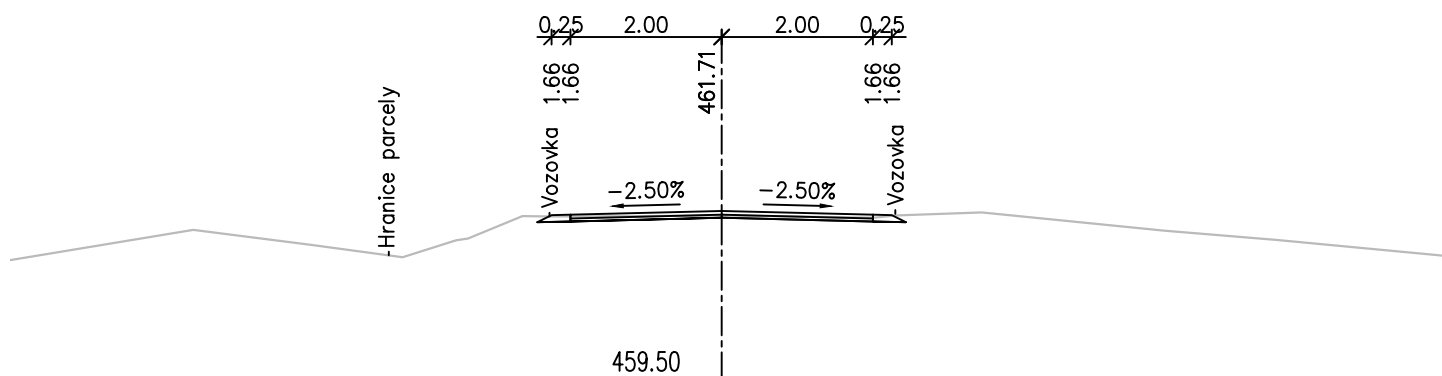


PR: 11  
0.220 00

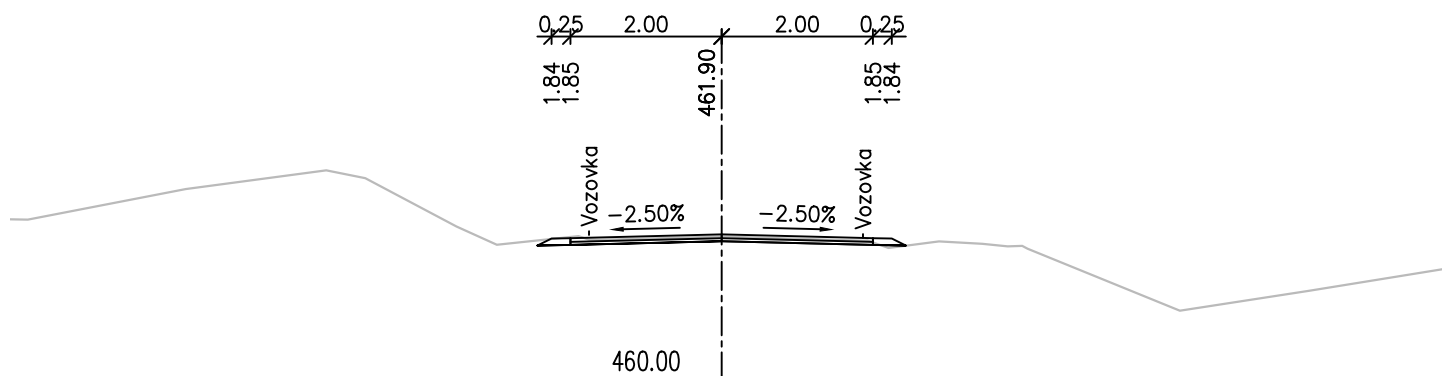


PR: 12  
0.240 00

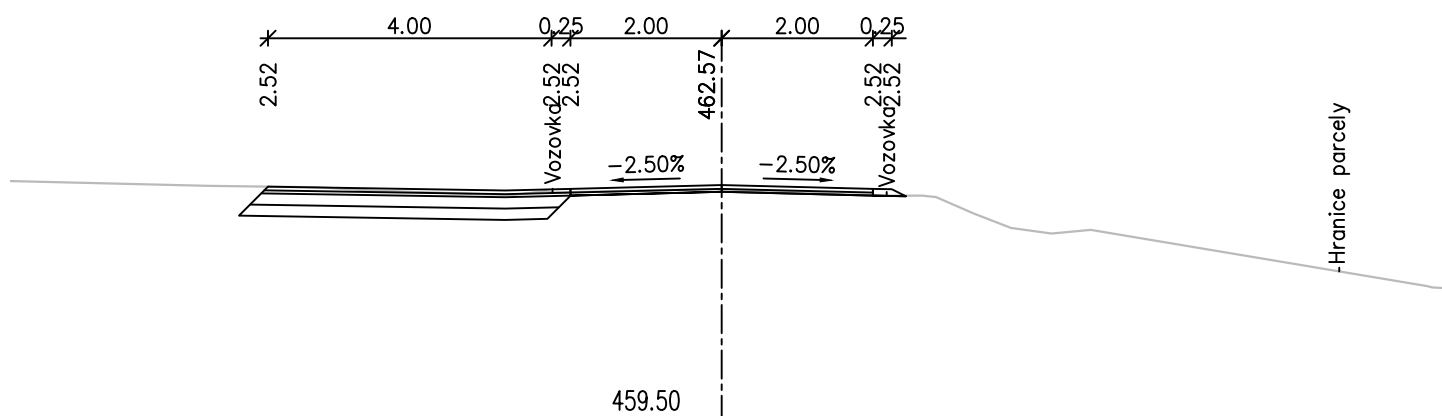


PR: 13  
0.260 00

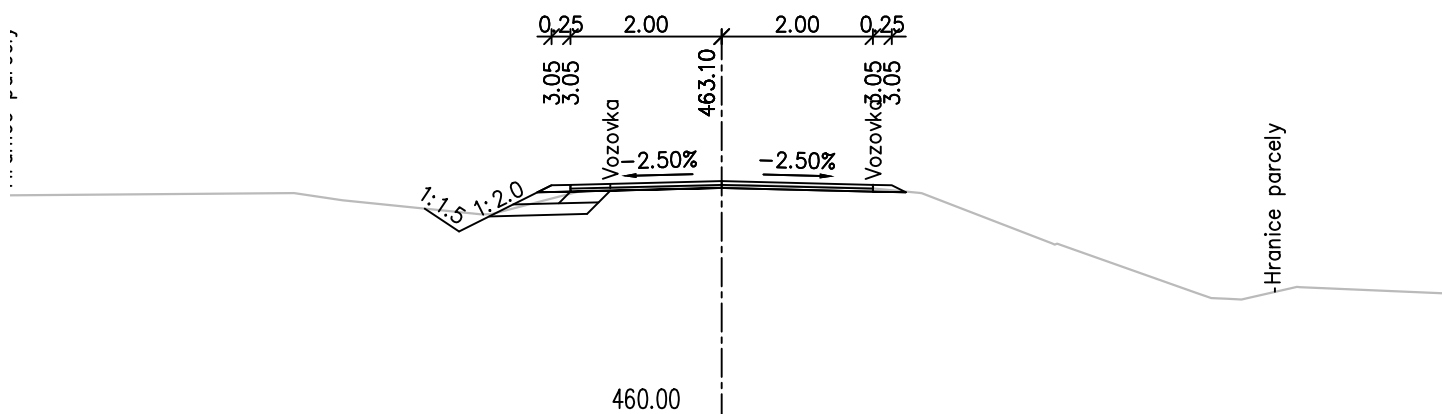


PR: 14  
0.280 00

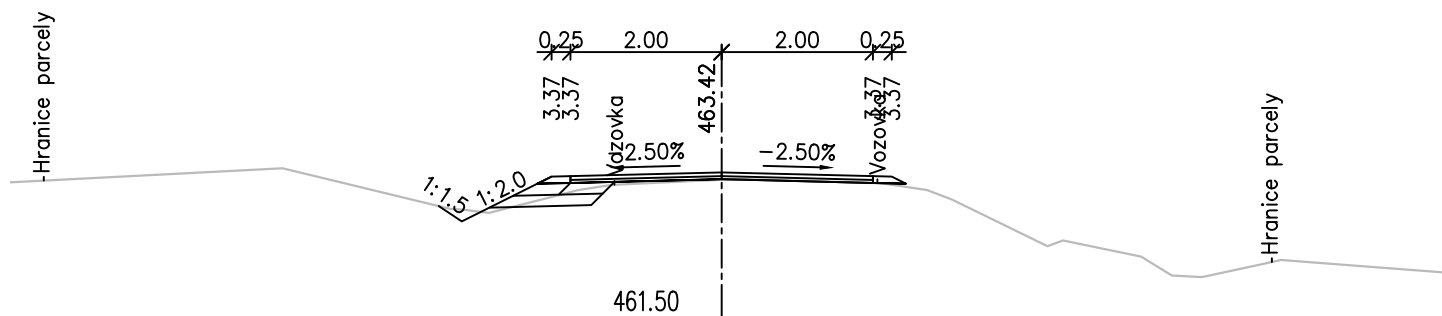


PR: 15  
0.300 00

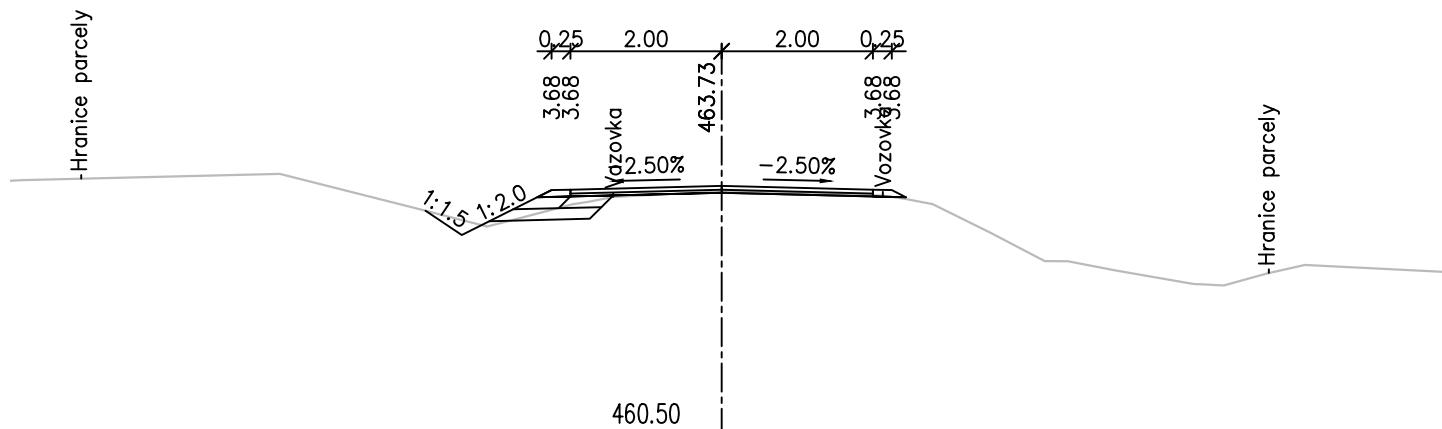


PR: 16  
0.320 00

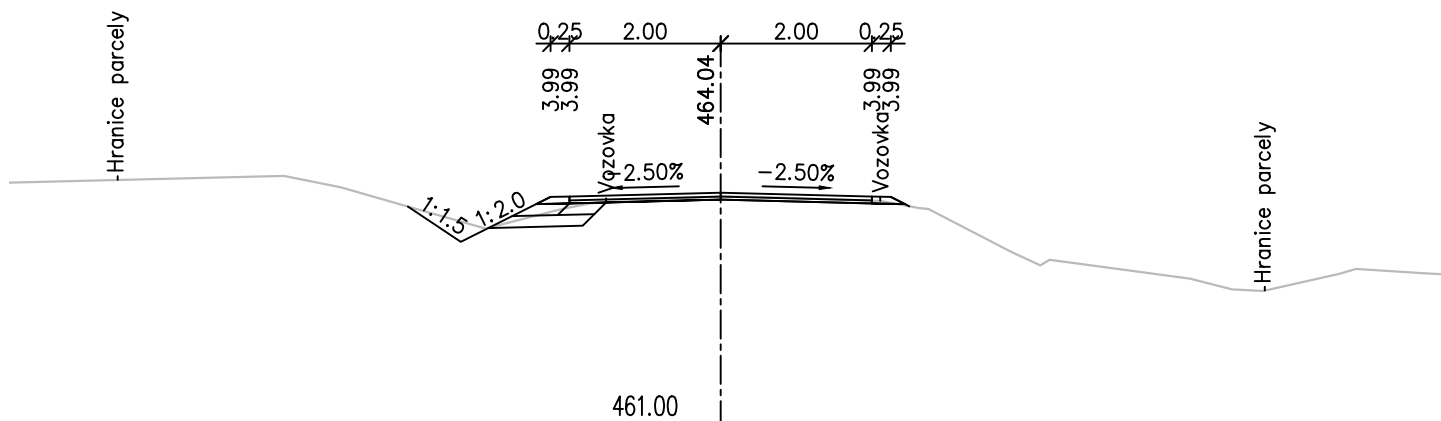


PR: 17  
0.340 00

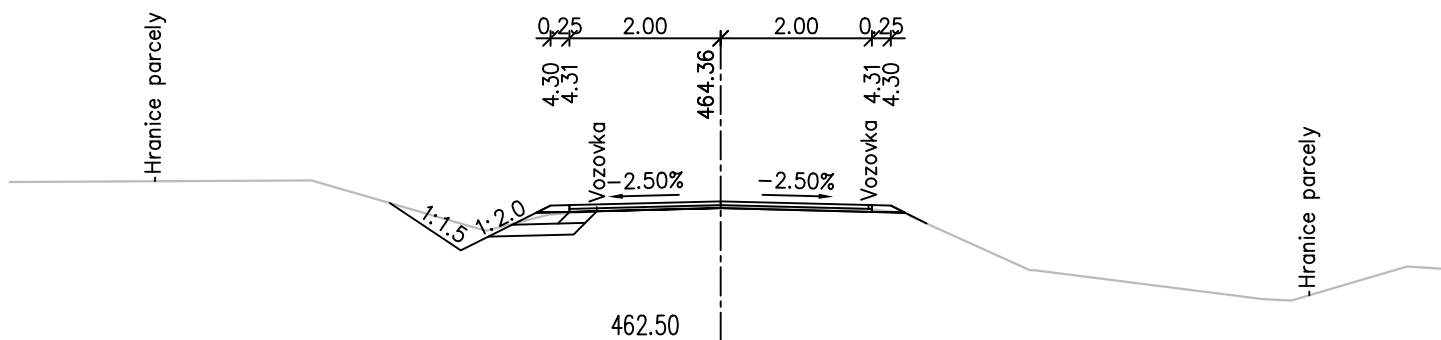


PR: 18  
0.360 00

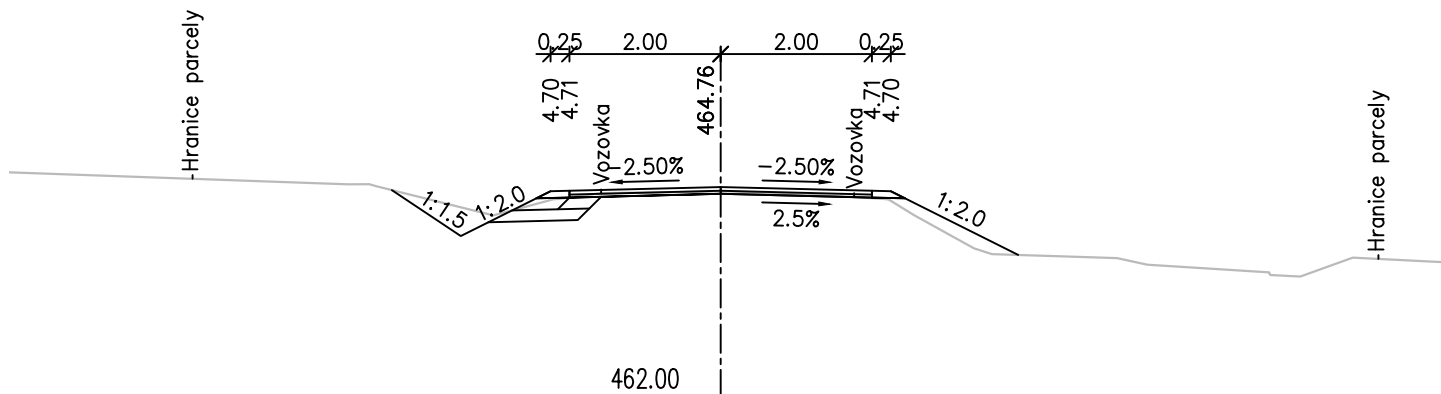


PR: 19  
0.380 00

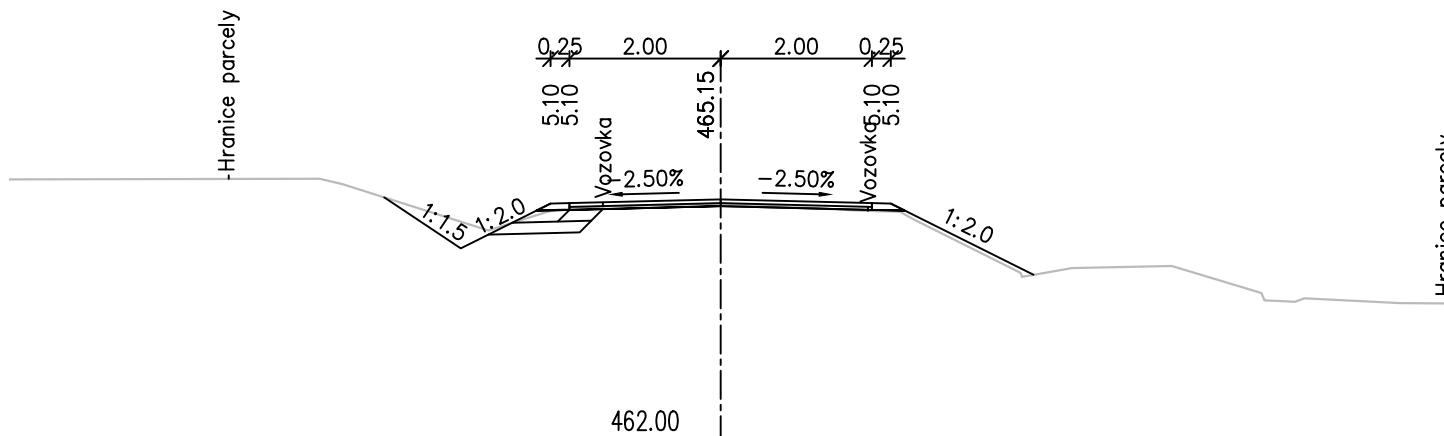

PR: 20  
0.400 00

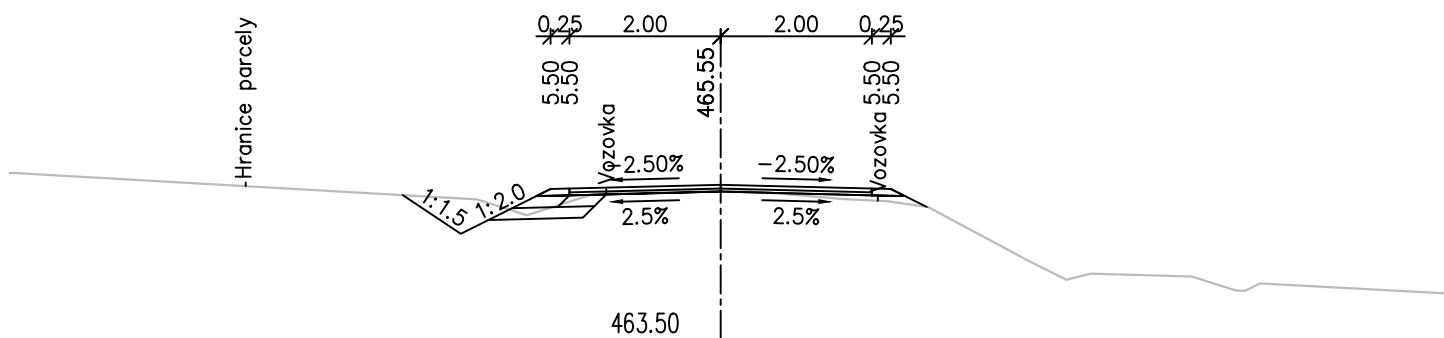


PR: 21  
0.420 00

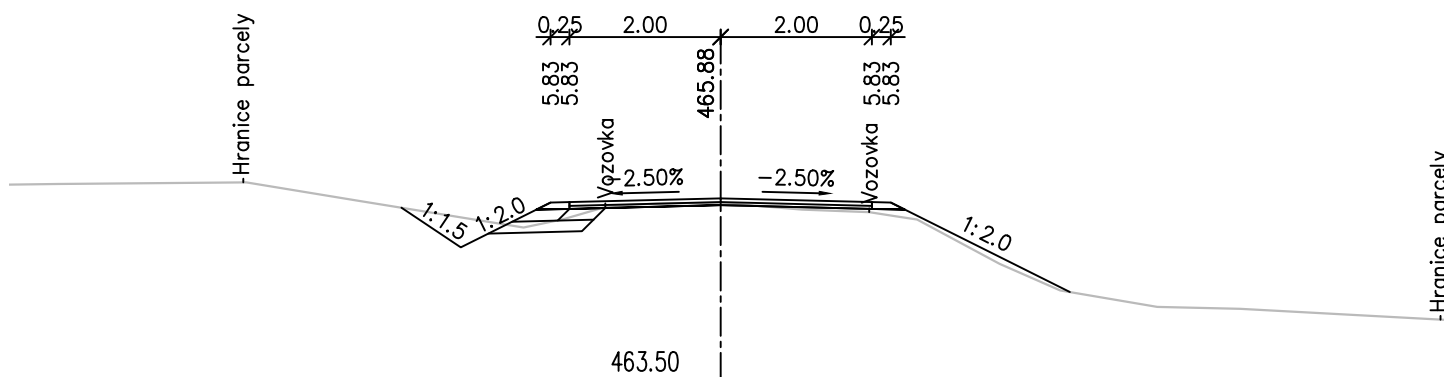





PR: 22  
0.440 00

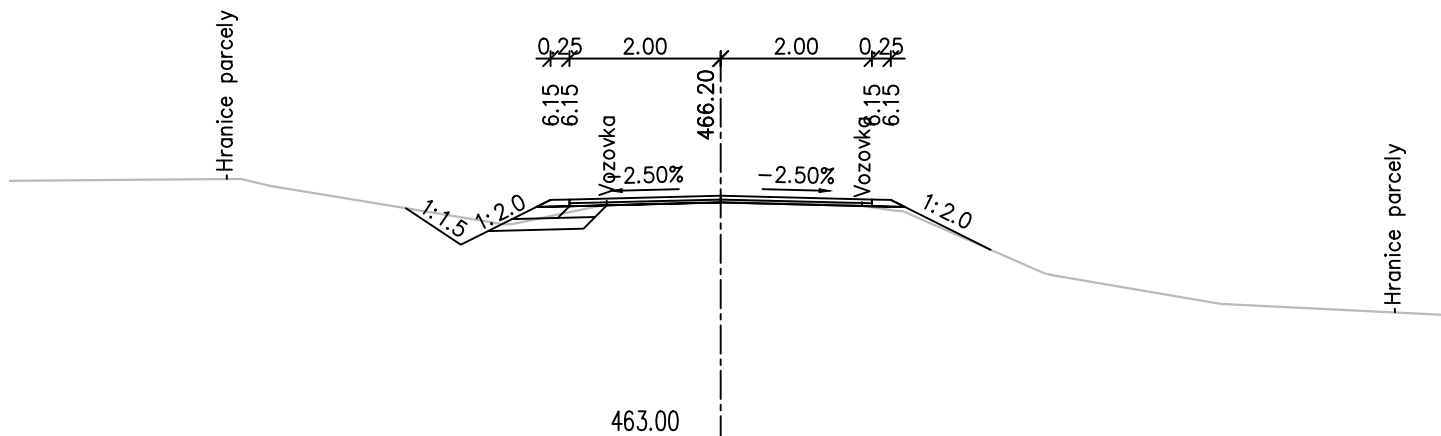


PR: 23  
0.460 00

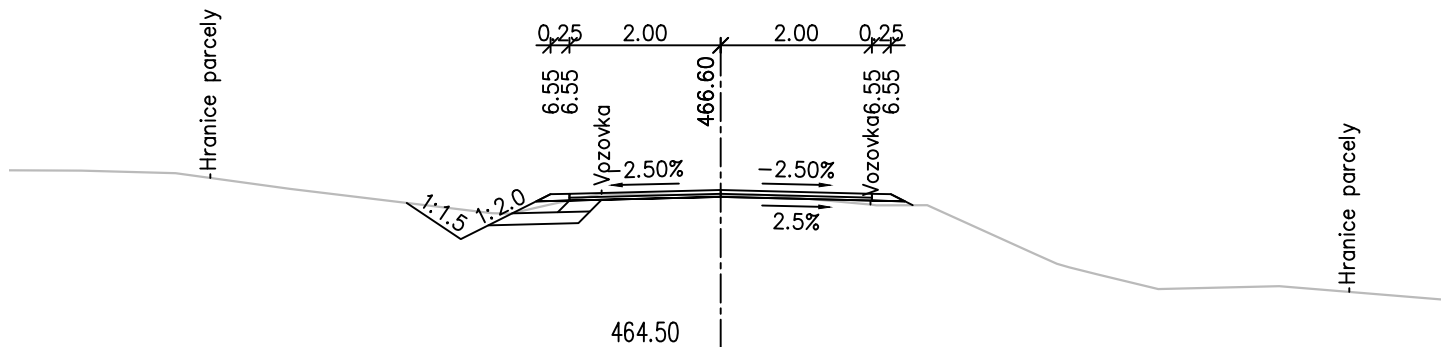


PR: 24  
0.480 00

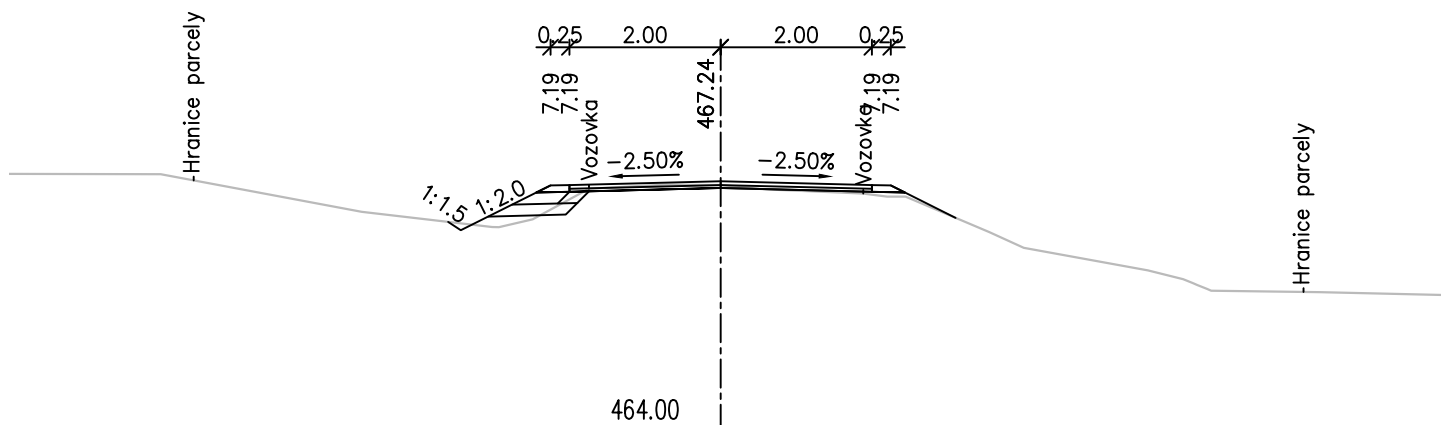


PR: 25  
0.500 00

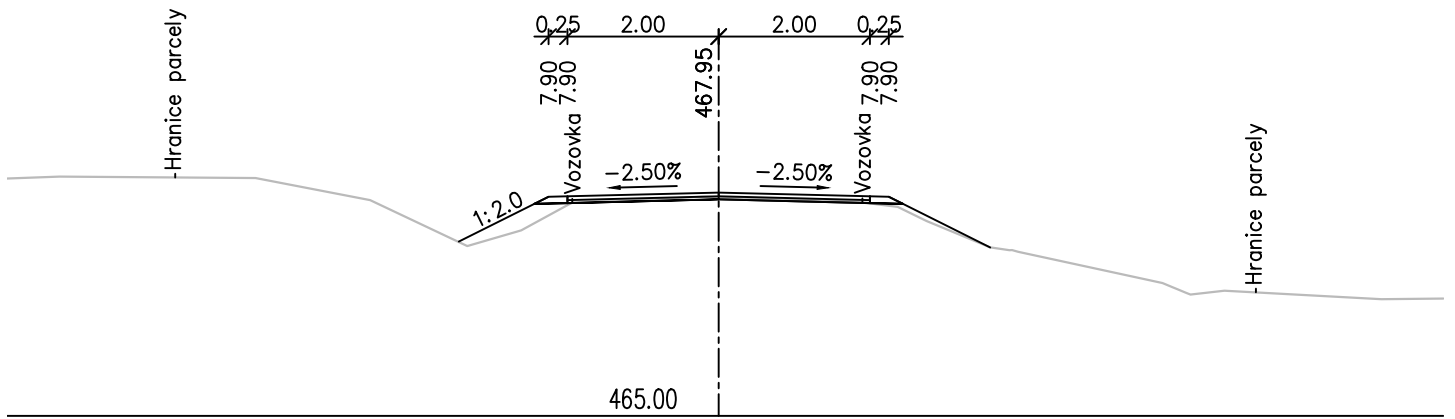


PR: 26  
0.520 00

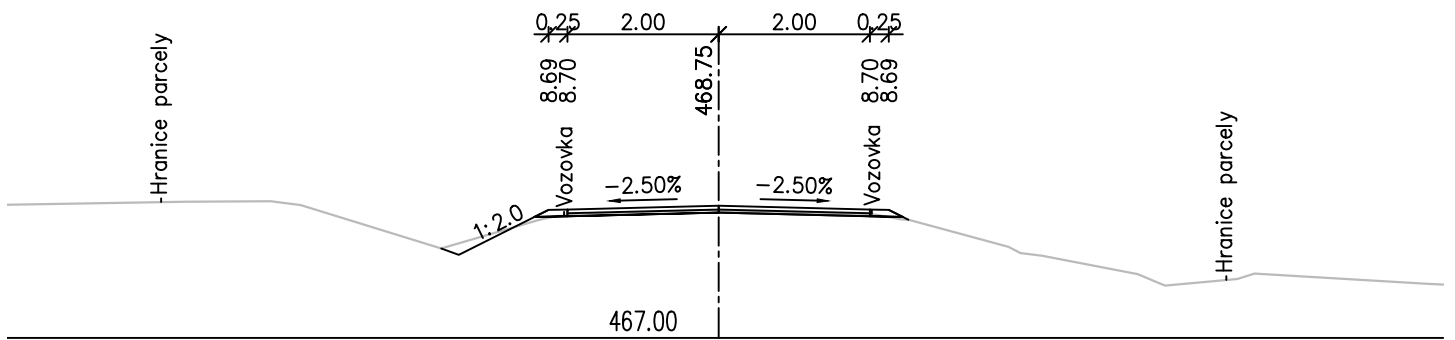


PR: 27  
0.540 00

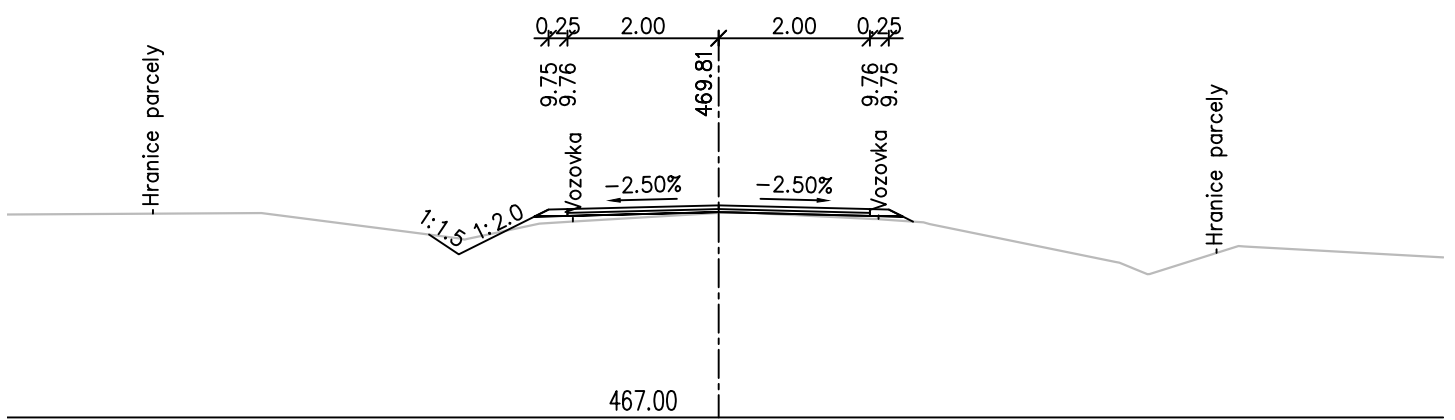


PR: 28  
0.560 00

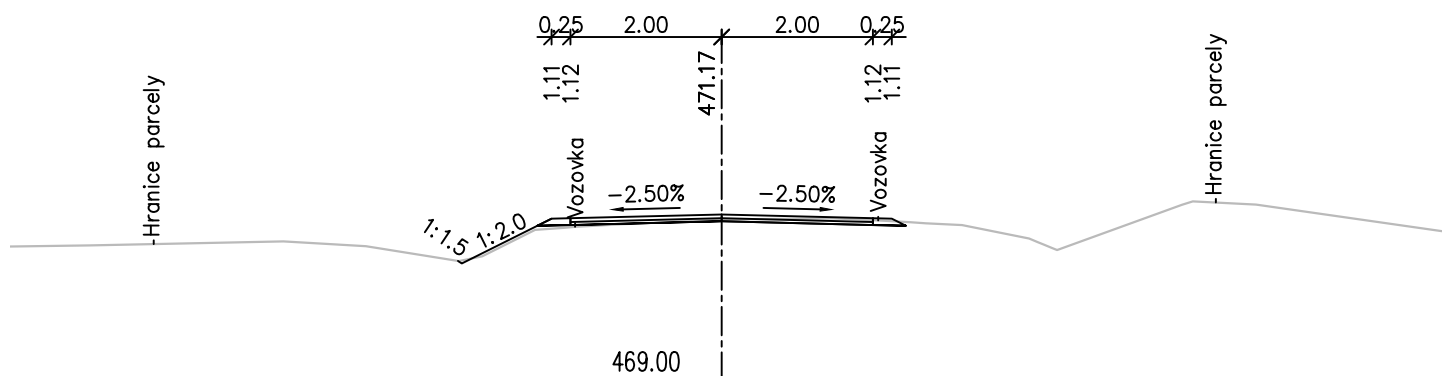


PR: 29  
0.580 00

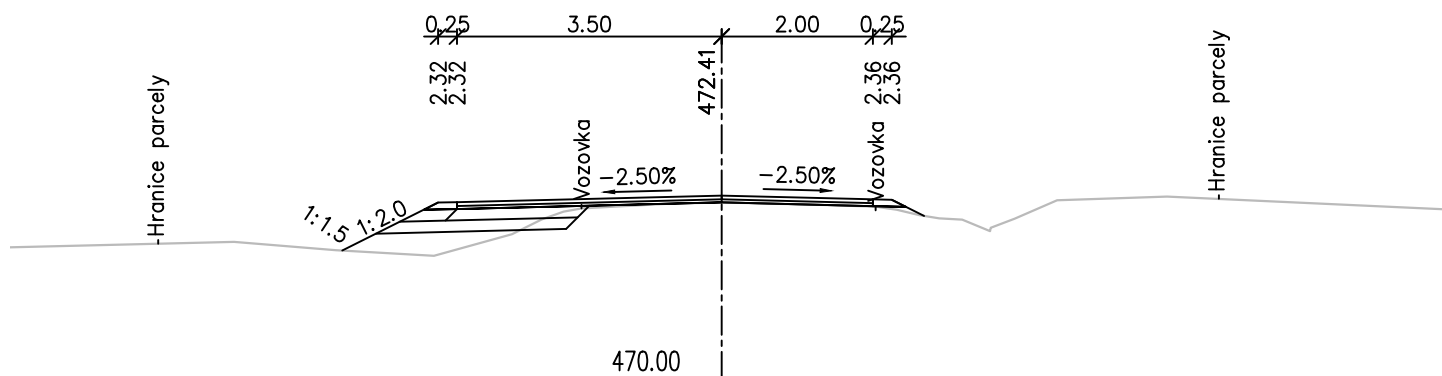


PR: 30  
0.600 00

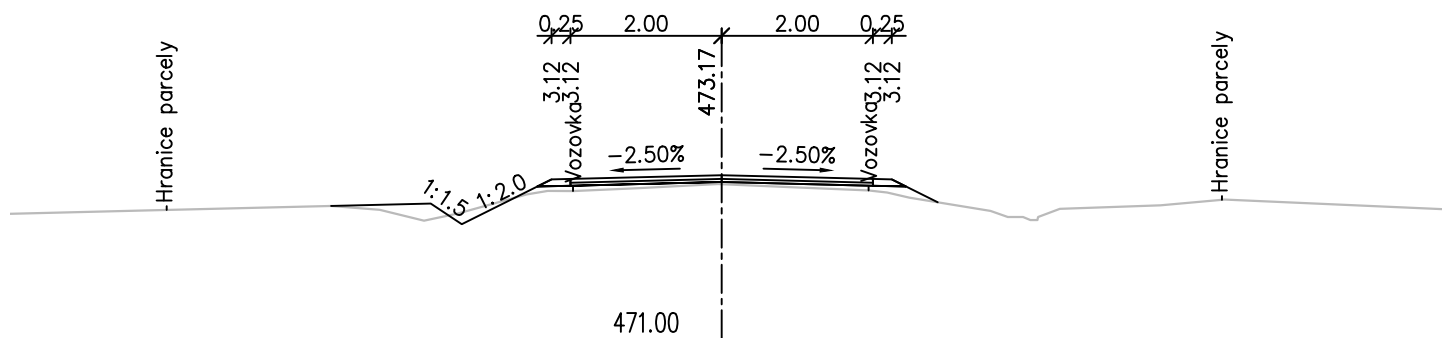


PR: 31  
0.620 00

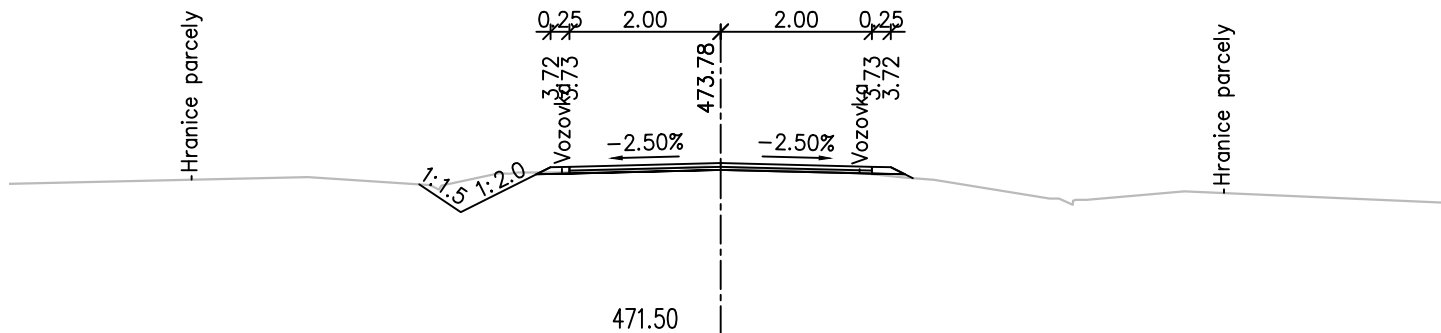


PR: 32  
0.640 00

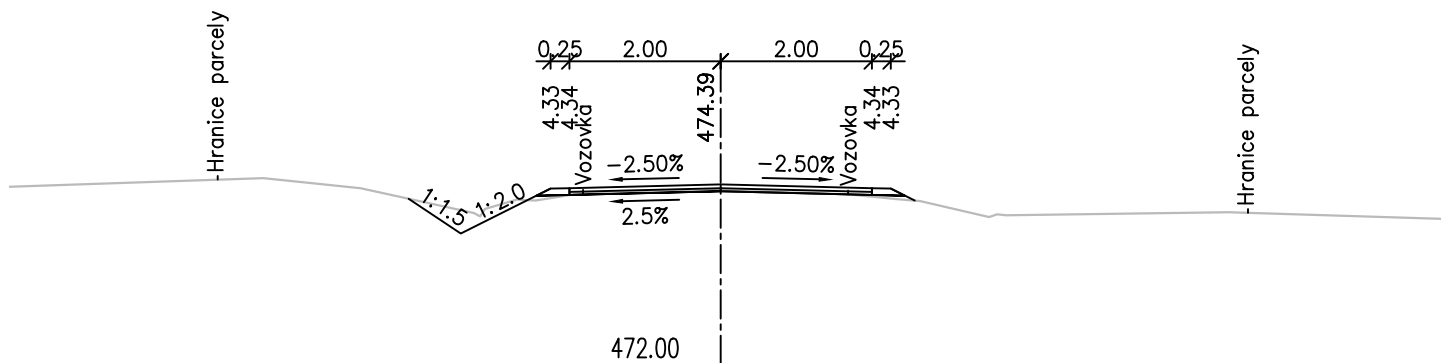


PR: 33  
0.660 00

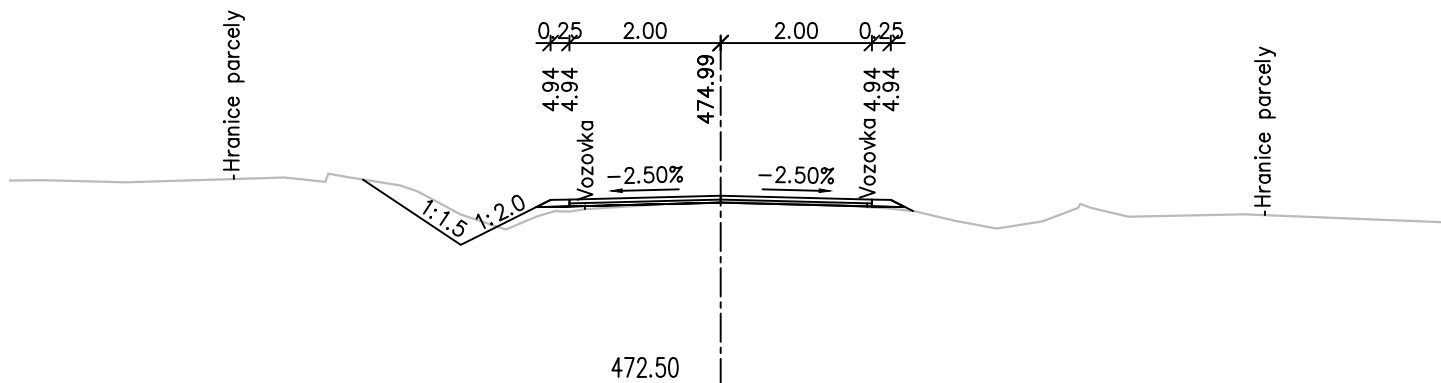


PR: 34  
0.680 00

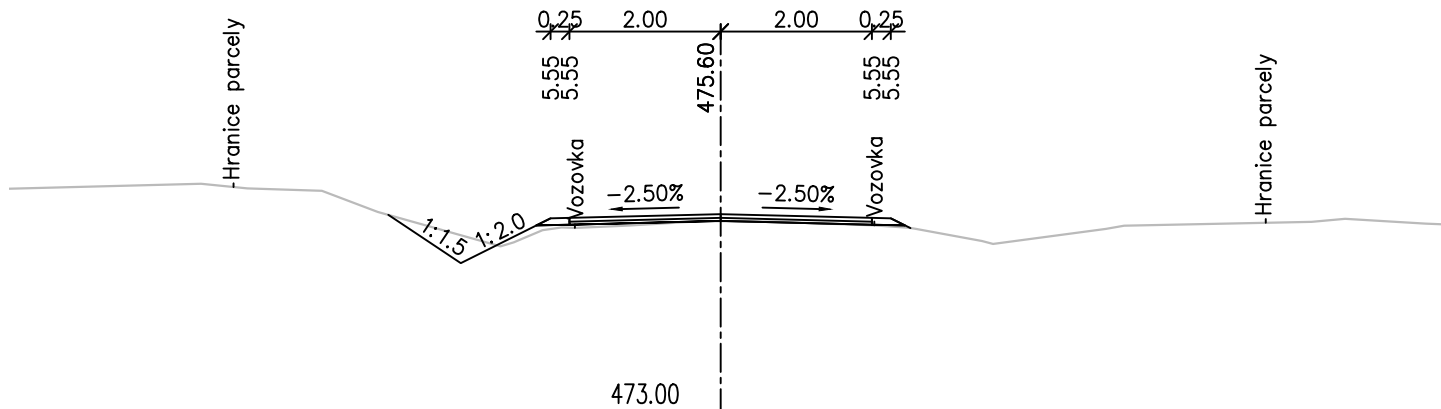




PR: 35  
0.700 00

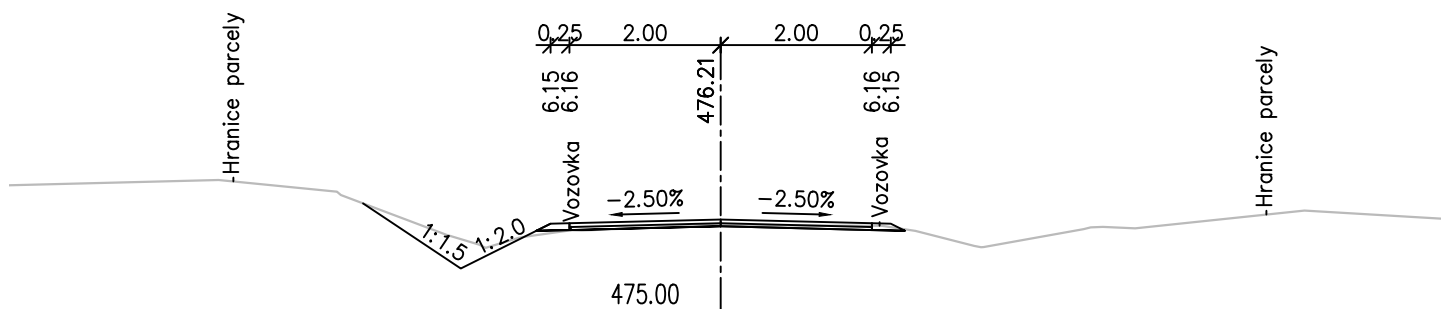


PR: 36  
0.720 00

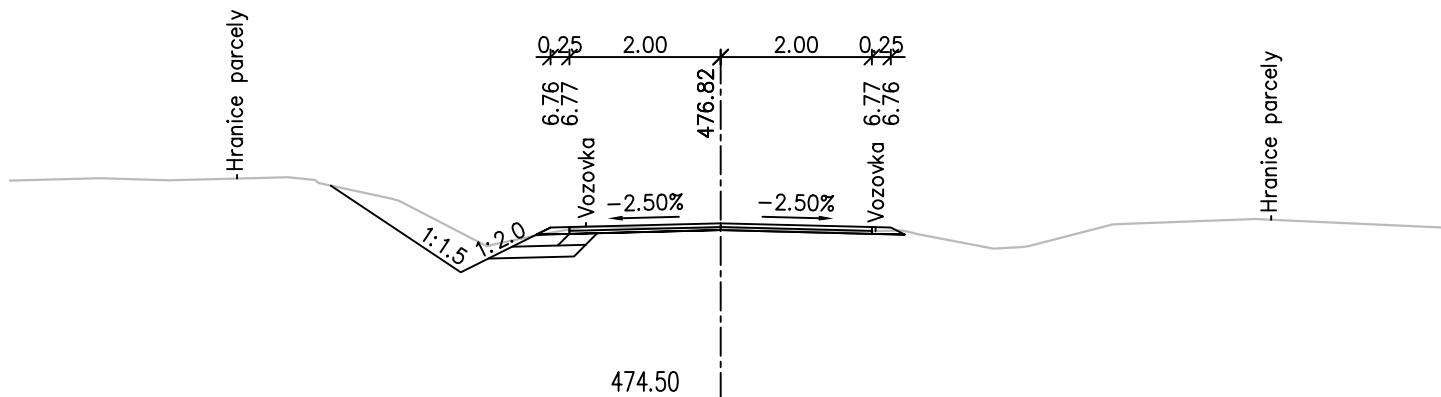


Technical drawing of a road cross-section. The drawing shows a road surface (Vozovka) with a drainage ditch on the left side. The ditch has a slope of 1:1.5 and 1:2.0. The road surface has a slope of -2.50%. The drawing includes labels for 'Hranice parcely' (boundary of parcels) and 'Vozovka'. The elevation of the road surface is marked as 478.86. The distance from the ditch to the road surface is marked as 0.25, 2.00, and 0.25. A dashed line indicates a centerline or boundary.

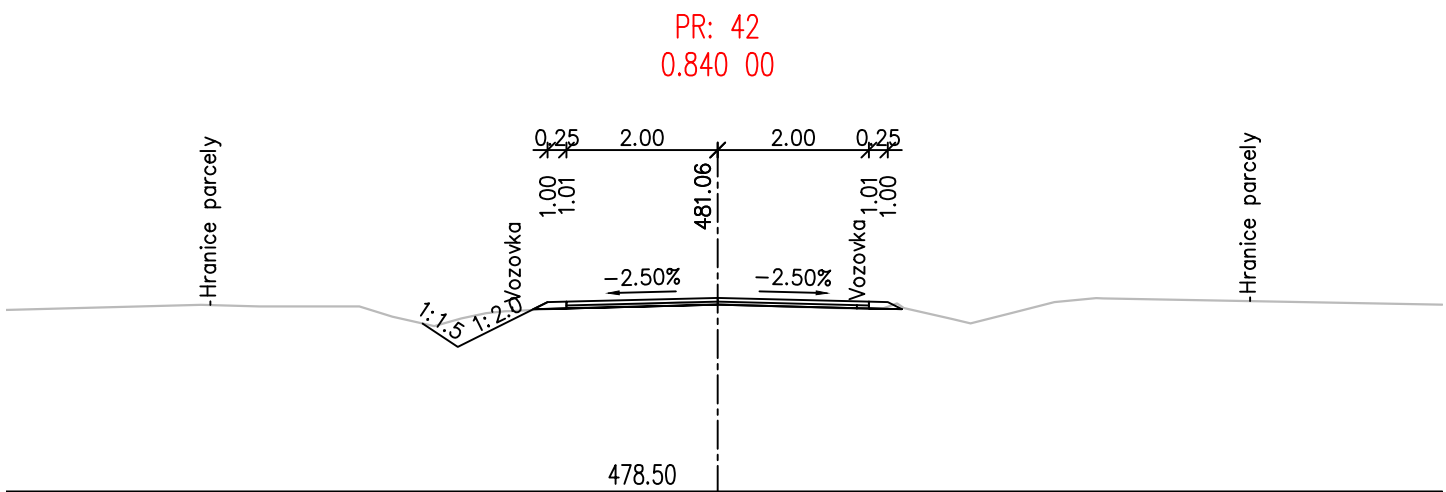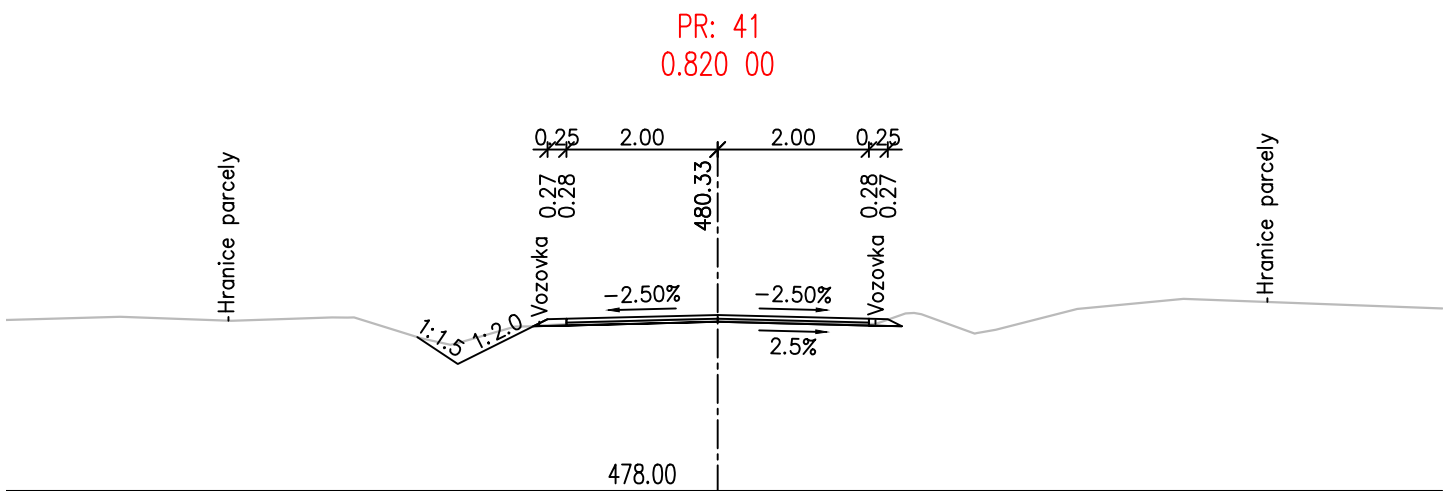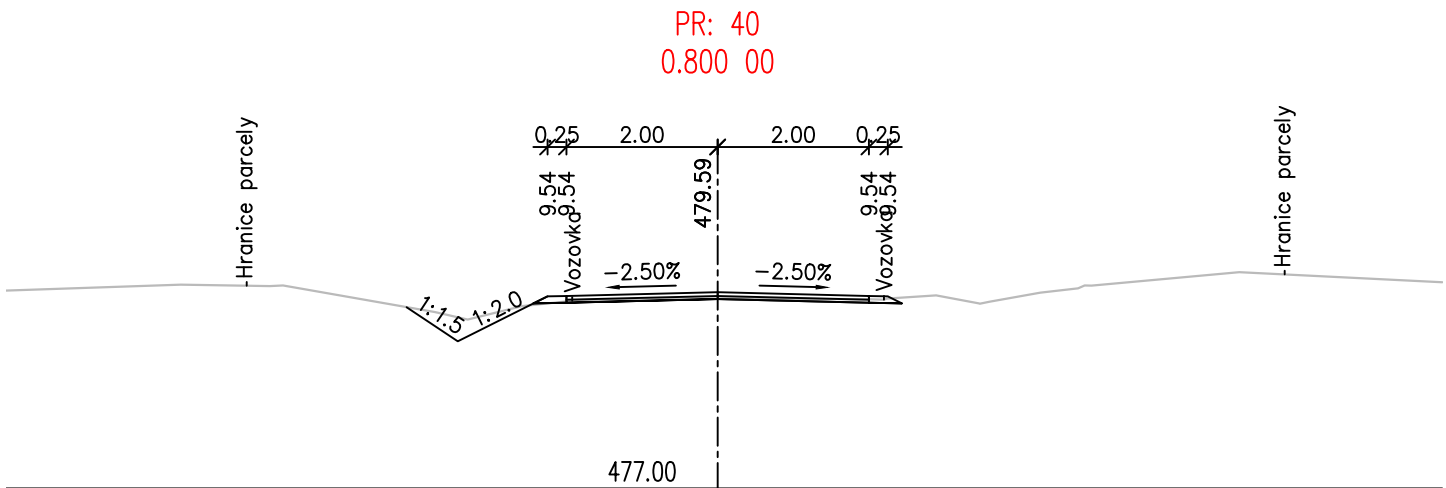


PR: 43  
0.860 00

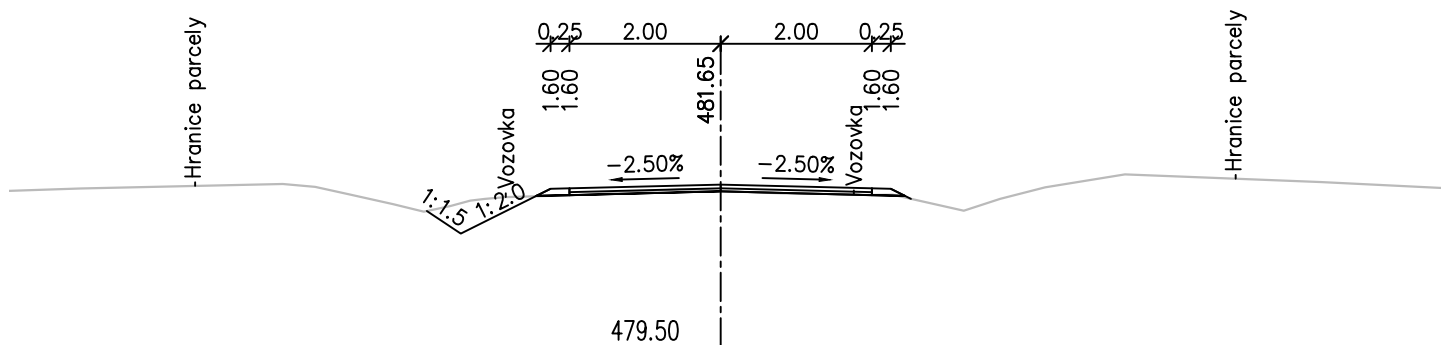

PR: 44  
0.880 00

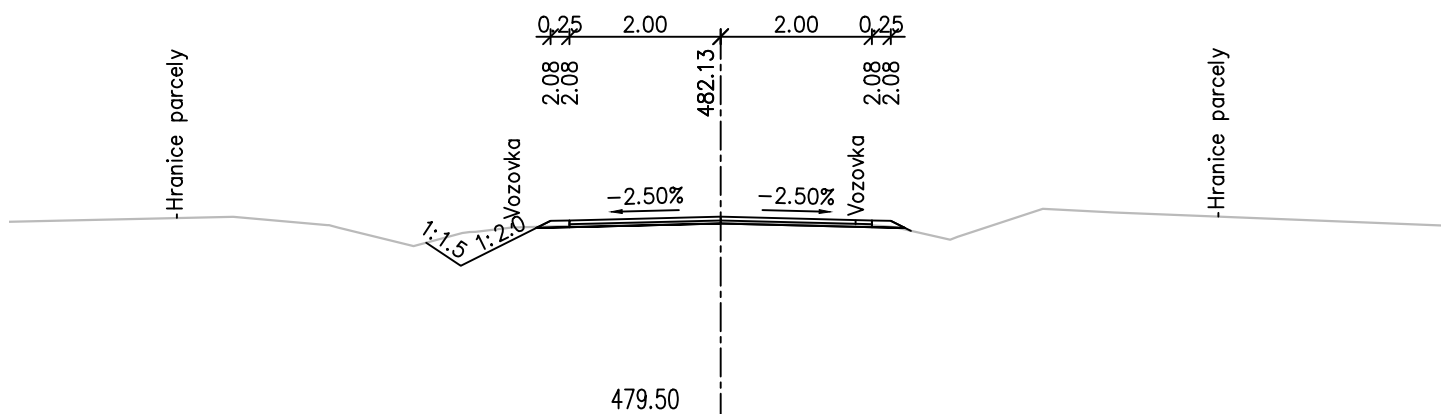

PR: 45  
0.900 00

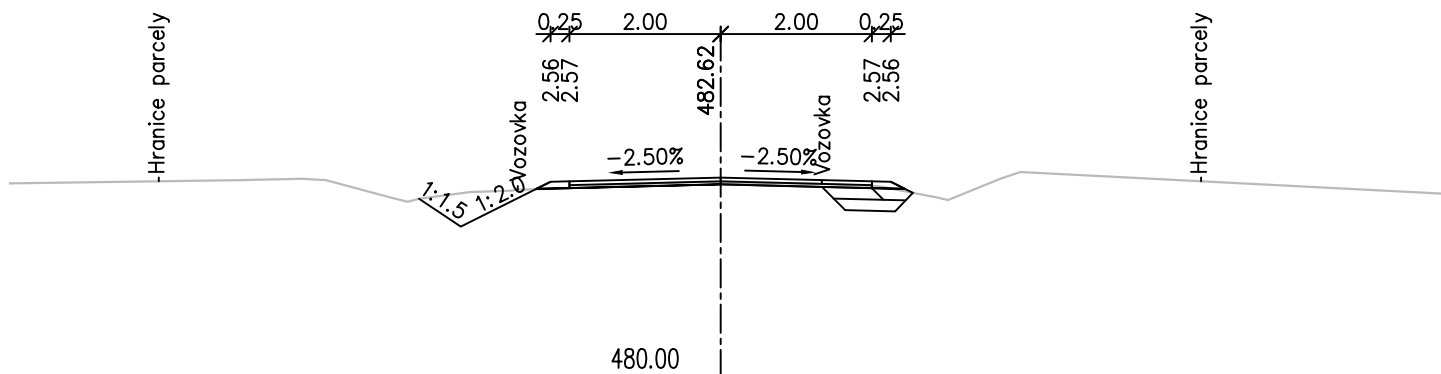




Technical drawing of a road cross-section. The drawing shows a road with a longitudinal slope of -2.50%. The centerline elevation is 483.10. The road width is 3.50m. The side slopes are 1:1.5 and 1:2.0. The drawing includes labels for 'Hranice parcely' (boundary of the parcel) and 'Vozovka' (roadway). The elevation at the centerline is 480.50.


Technical drawing of a road cross-section. The road surface is marked with a -2.50% slope. On either side of the road, there are drainage ditches labeled 'Vozovka'. The drawing includes property boundaries ('Hranice parcely') and various dimensions: 0.25, 2.00, 0.25, 3.53, 3.53, 483.58, 481.00, 1:1.5, and 1:2.0. A dashed vertical line indicates a specific elevation or boundary point.

Technical drawing of a road cross-section. The drawing shows a road with a width of 2.00m and shoulders of 4.01m. The centerline elevation is 484.06. The road has a slope of -2.50%. The drawing includes labels for 'Hranice parcely' (boundary of the parcel) and 'Vozovka' (roadway). The drawing is a technical drawing of a road cross-section, showing a road with a width of 2.00m and shoulders of 4.01m. The centerline elevation is 484.06. The road has a slope of -2.50%. The drawing includes labels for 'Hranice parcely' (boundary of the parcel) and 'Vozovka' (roadway). The drawing is a technical drawing of a road cross-section, showing a road with a width of 2.00m and shoulders of 4.01m. The centerline elevation is 484.06. The road has a slope of -2.50%. The drawing includes labels for 'Hranice parcely' (boundary of the parcel) and 'Vozovka' (roadway).


PR: 49  
0.980 00

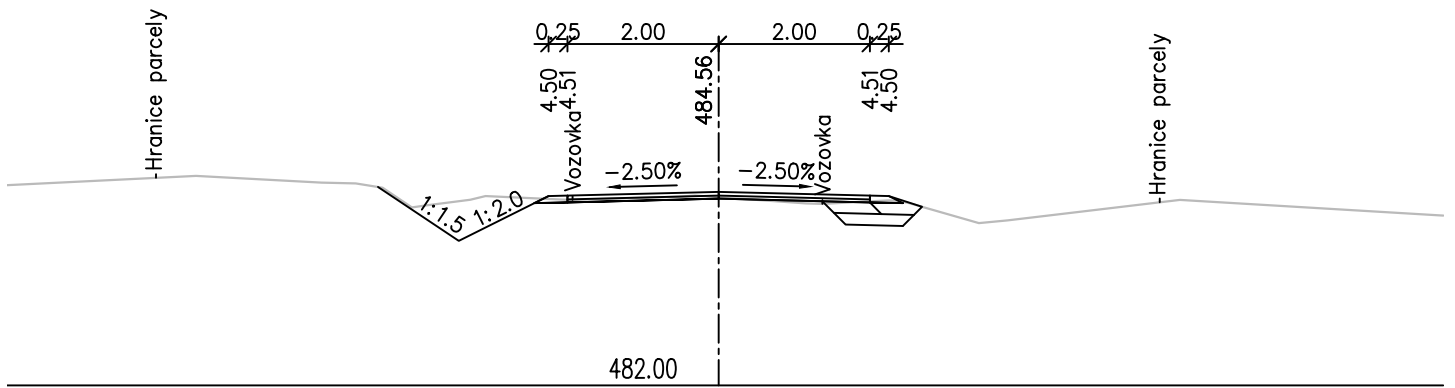

PR: 50  
1.000 00

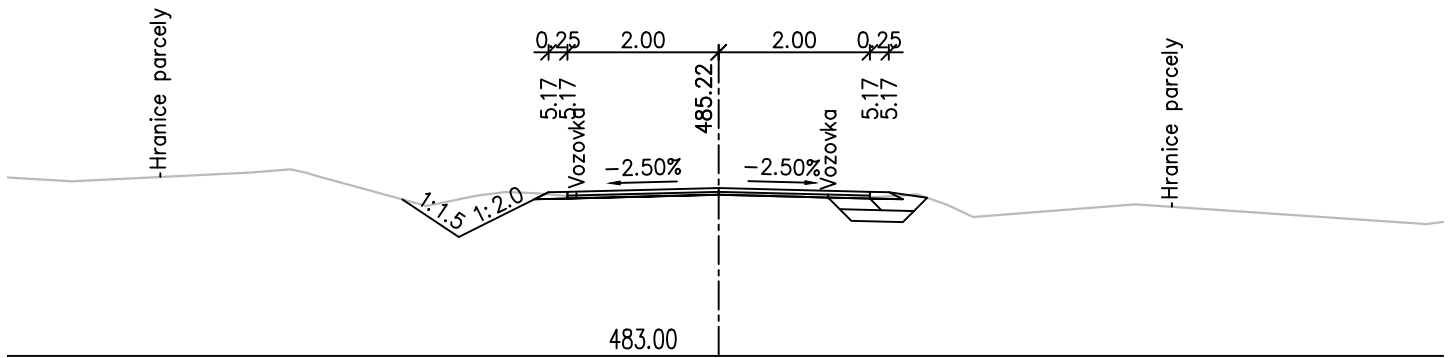




PR: 51  
1.020 00

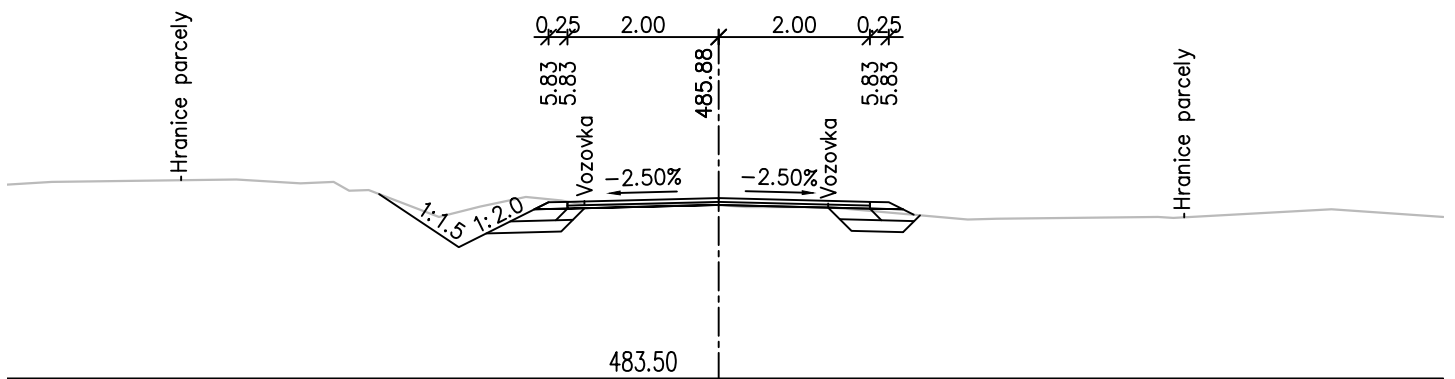


Technical drawing of a road cross-section. The drawing shows a road with a 2.50% downward slope. The road width is 2.00m. The elevation of the road surface is 486.55. The elevation of the ground level is 484.50. The drawing includes labels for 'Hranice parcely' (Parcel boundary) and 'Vozovka' (Roadway). The drawing also shows the dimensions of the road and the slope.

Technical drawing of a road cross-section. The drawing shows a road with a downward slope of -2.50%. The road width is 2.00m. The elevation of the road surface is 487.22. The elevation of the ground level is 485.50. The drawing is labeled "Hranice parcely" on both sides and "Křižovka" in the center.


Technical drawing of a road cross-section. The road is 4.00m wide, with 0.25m shoulders on each side. The central section is 2.00m wide. The elevation of the road surface is 487.93m. The road is flanked by 'Hranice parcely' (boundary parcels). The road has a 2.50% slope on both sides.

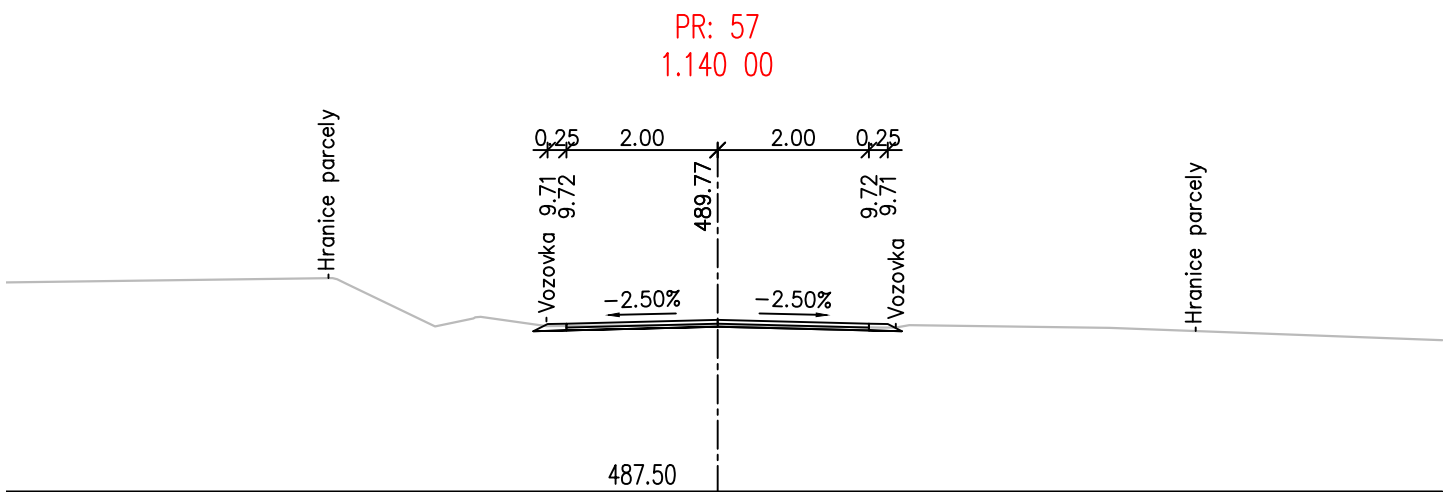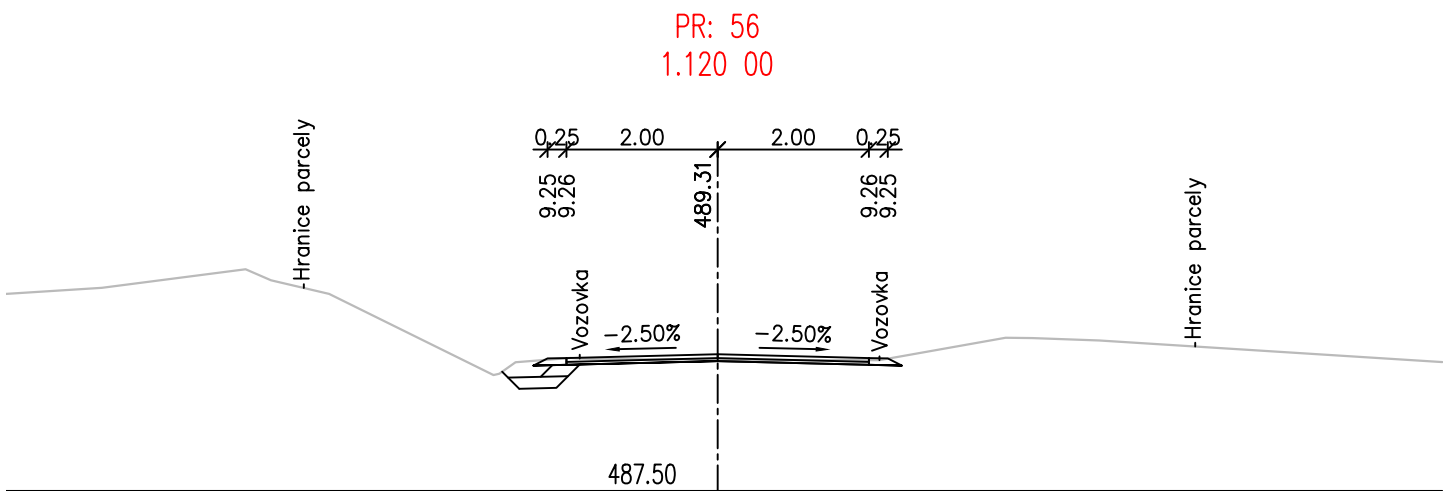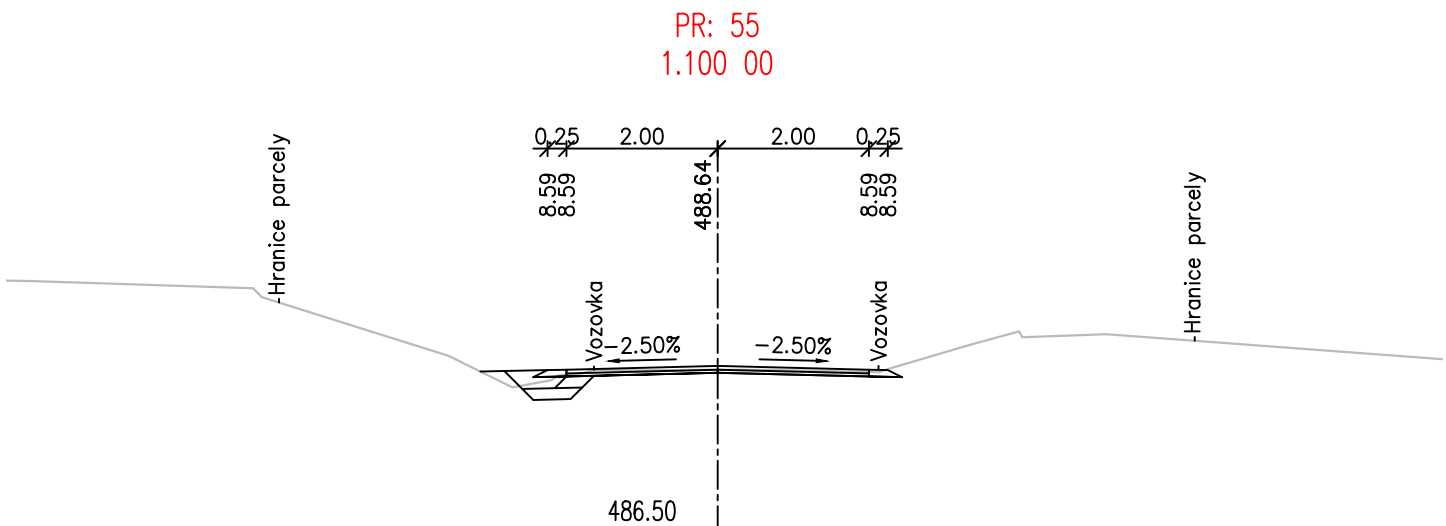


PR: 58  
1.160 00

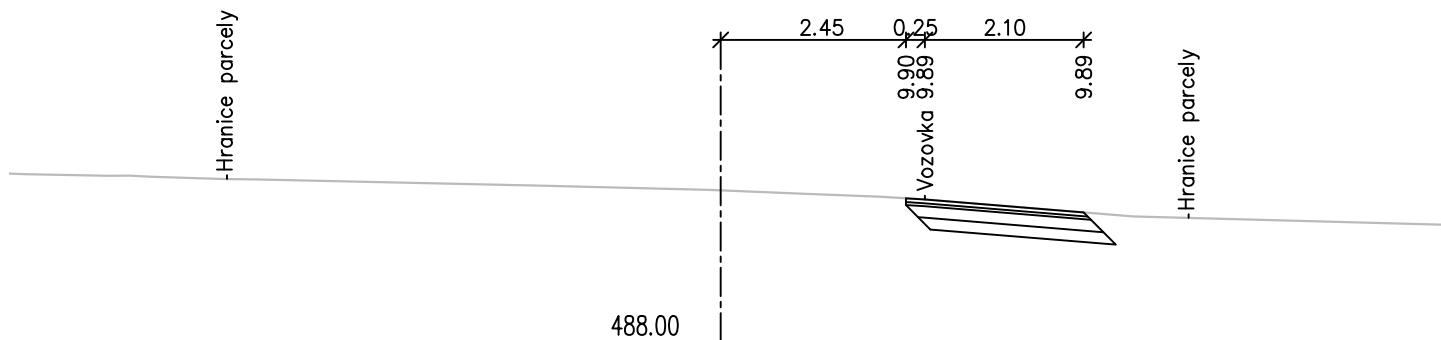

PR: 59  
1.180 00

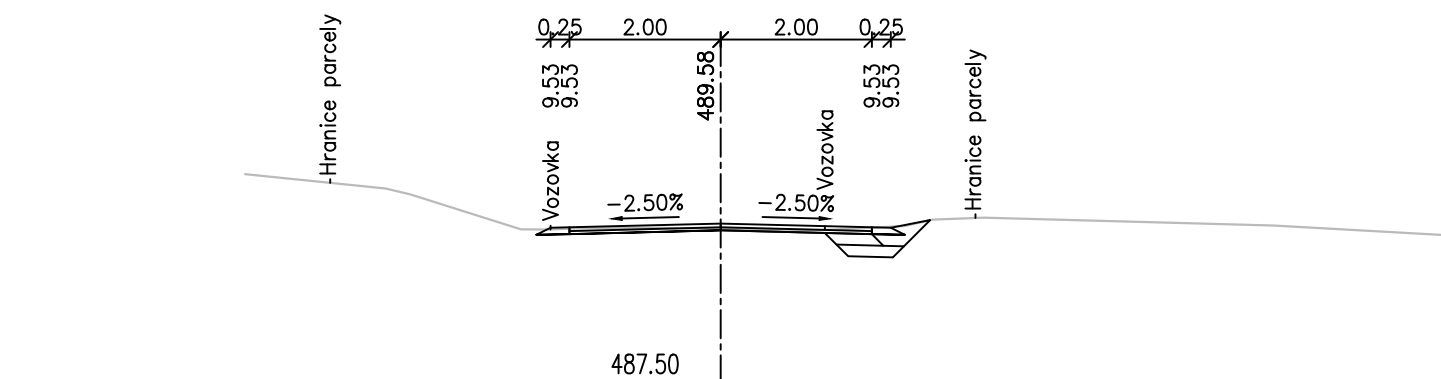


PR: 60  
1.200 00

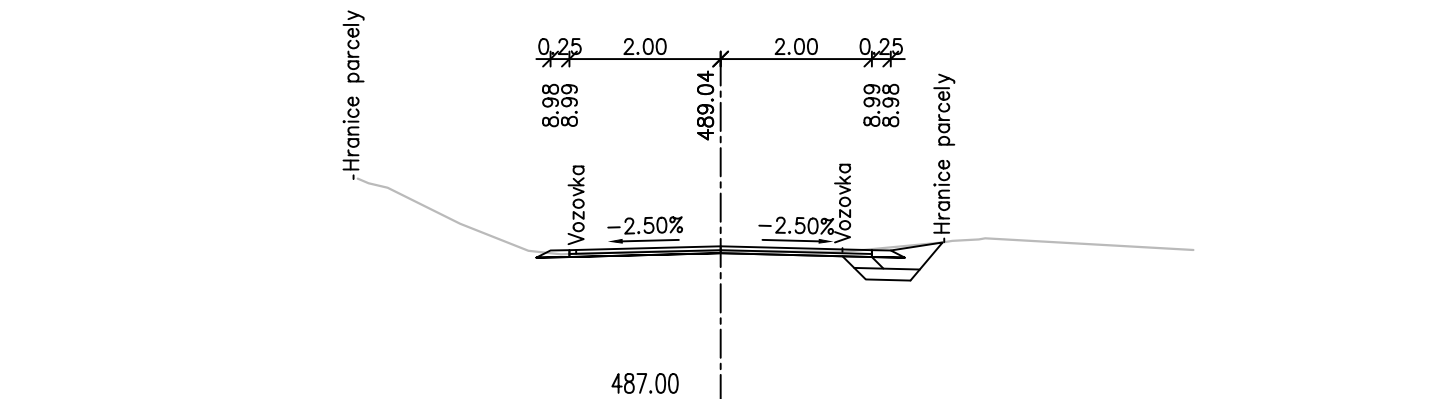





PR: 64  
1.280 00

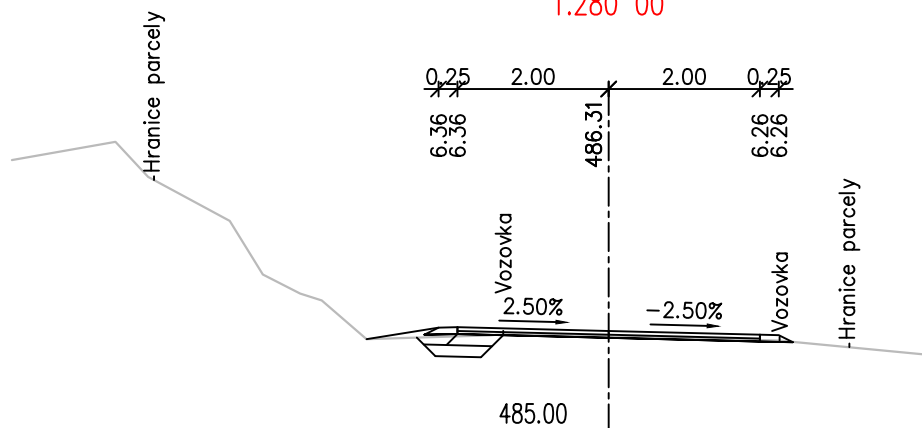


PR: 65  
1.300 00

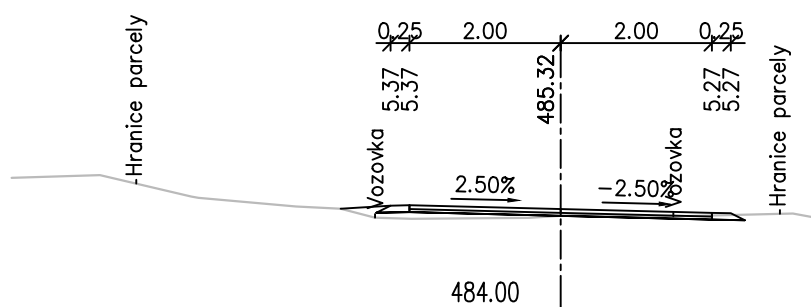


PR: 66  
1.320 00

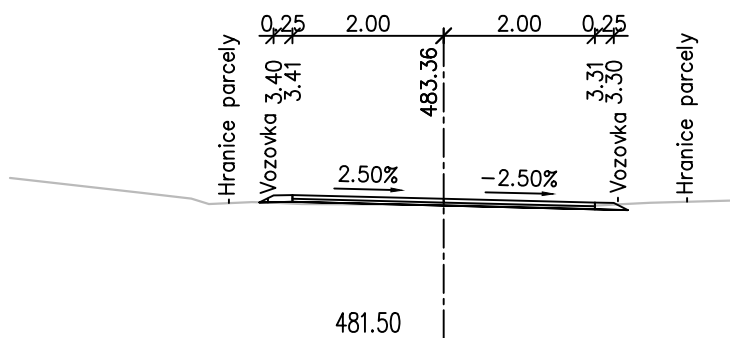


PR: 67  
1.340 00

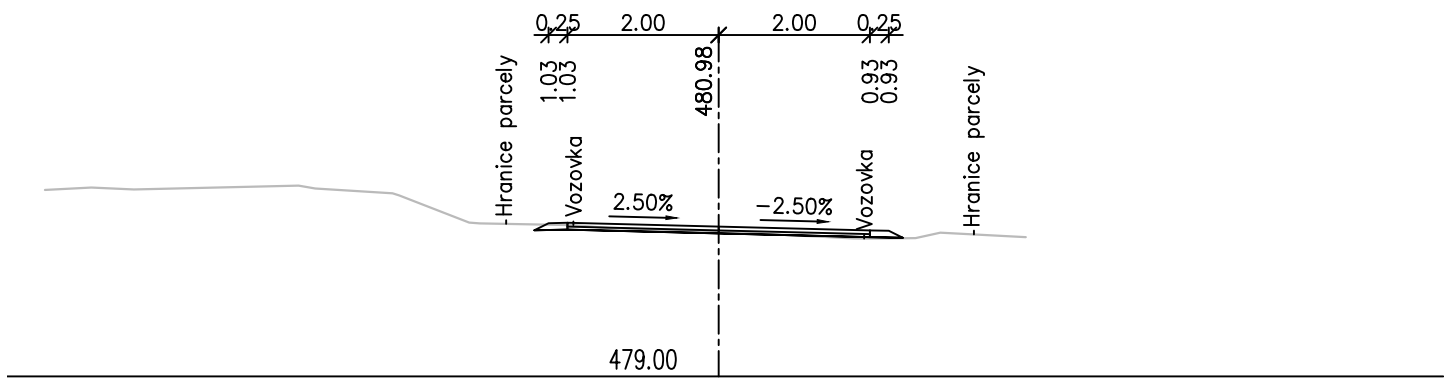

PR: 68  
1.360 00

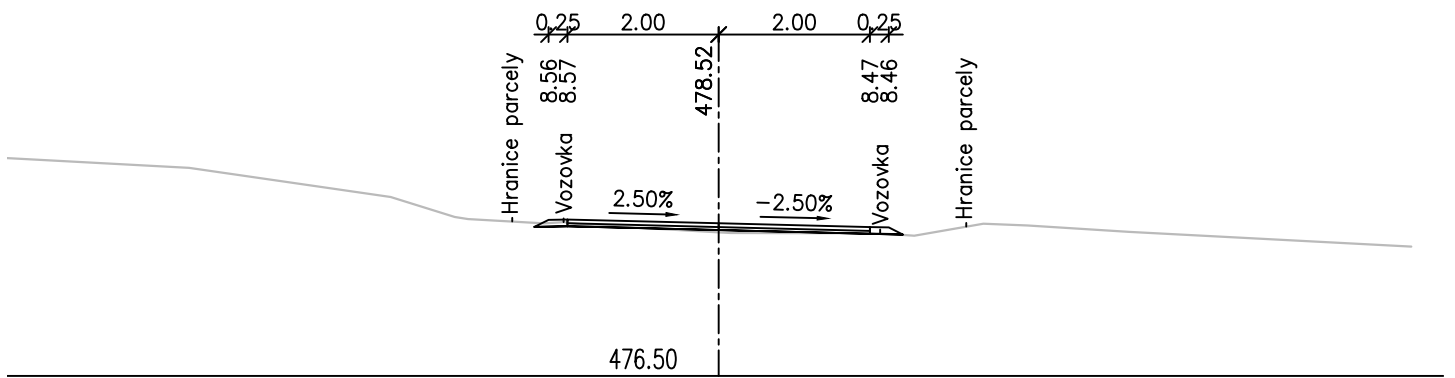


PR: 69  
1.380 00

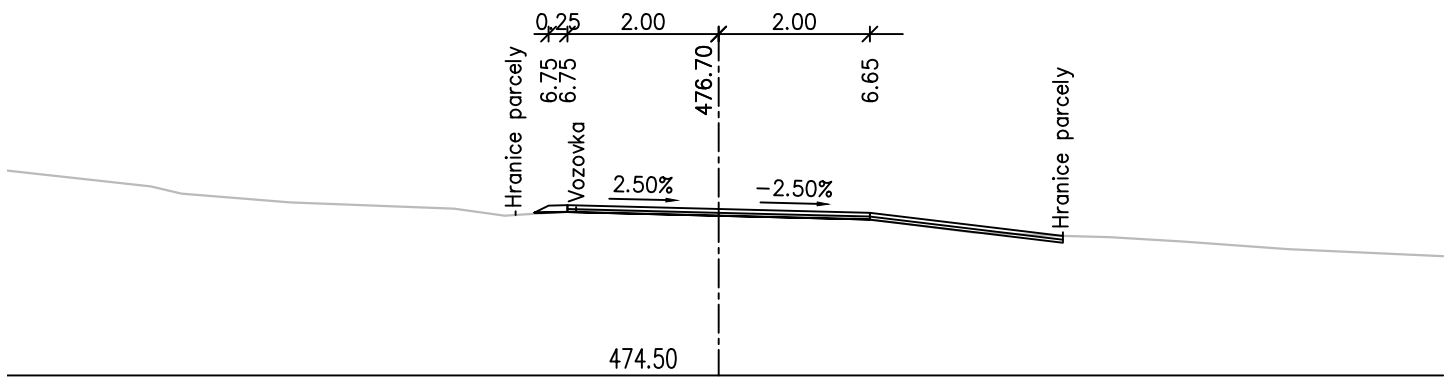



PR: 70  
1.400 00

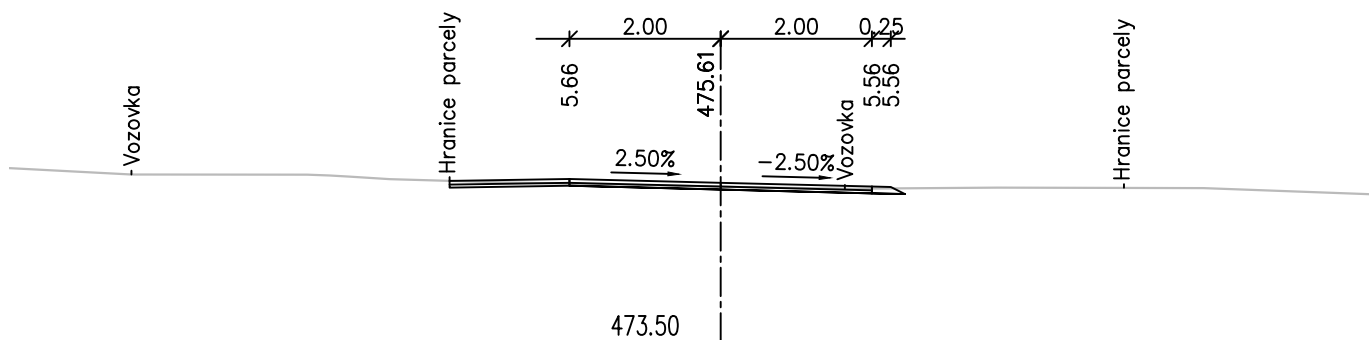

PR: 71  
1.420 00

