

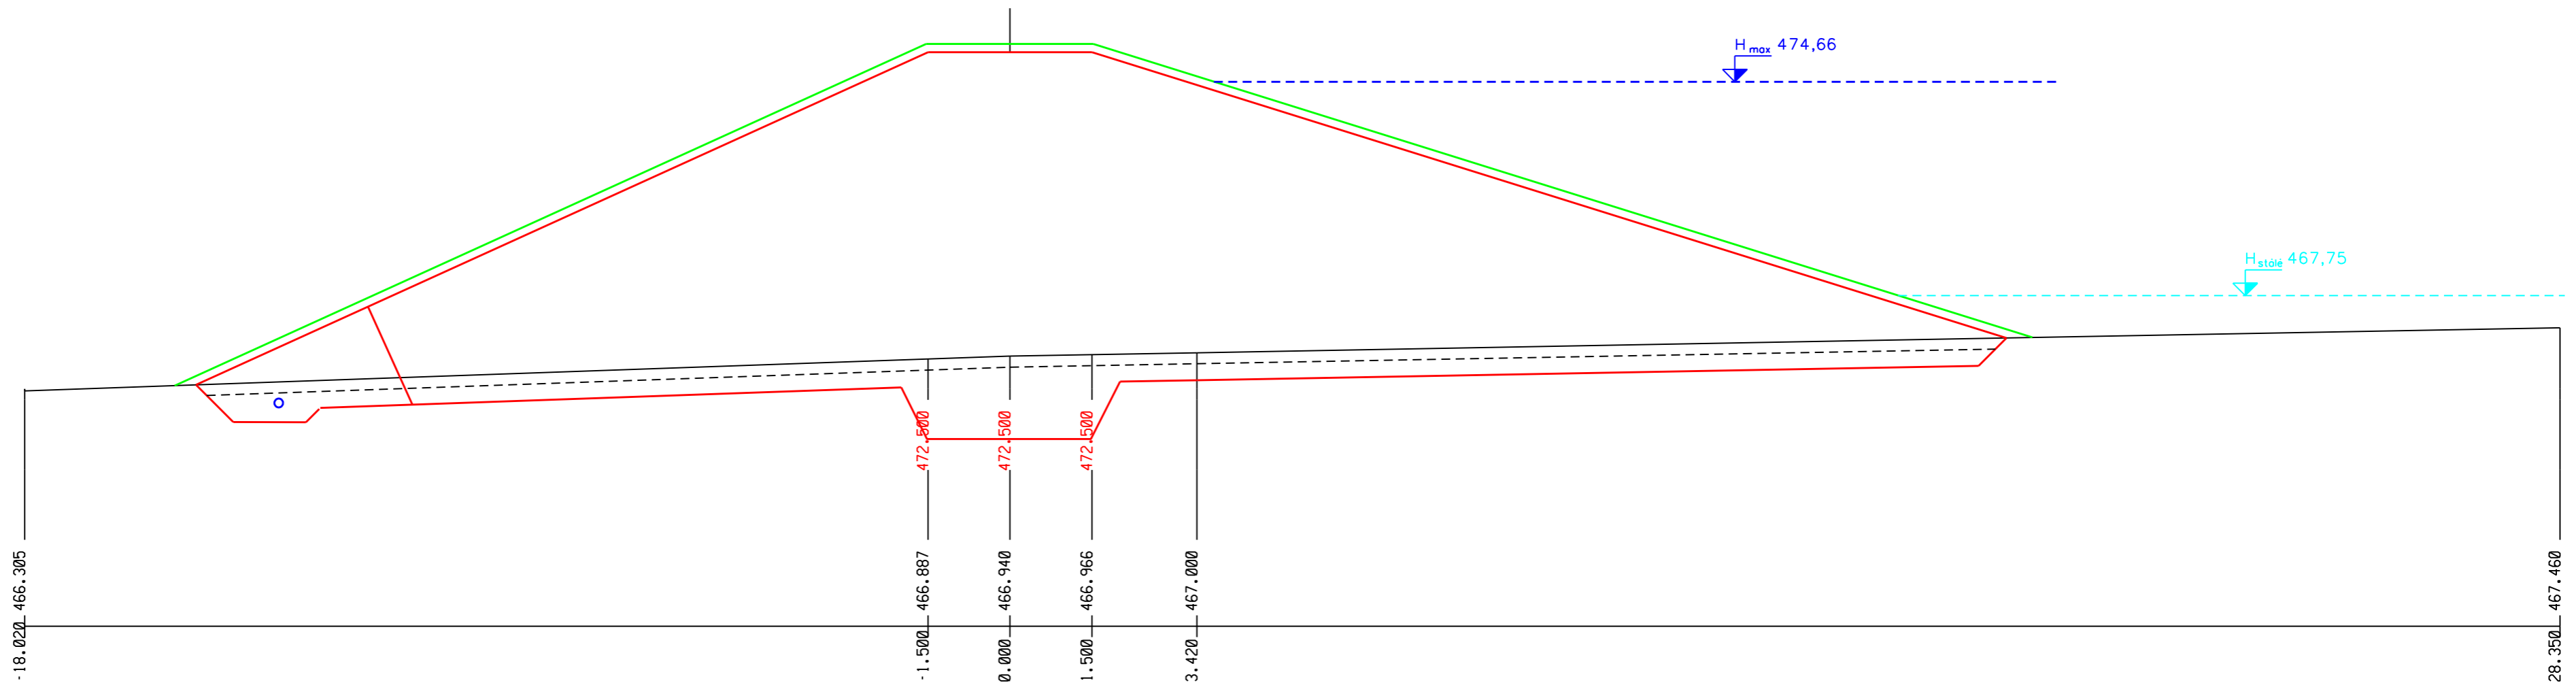


ŘEZ 5 KM Ø.04075 1:100

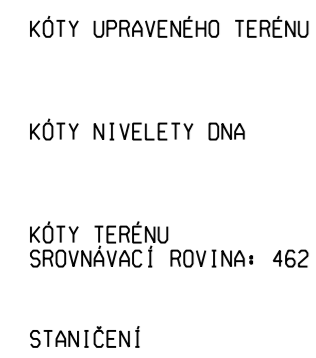

ŘEZ 6 KM Ø.05075 1:100

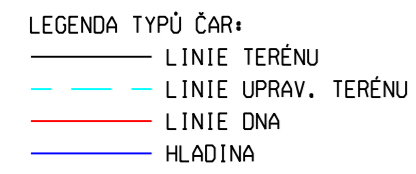