


ŘEZ 8 KM Ø.10509 1:100

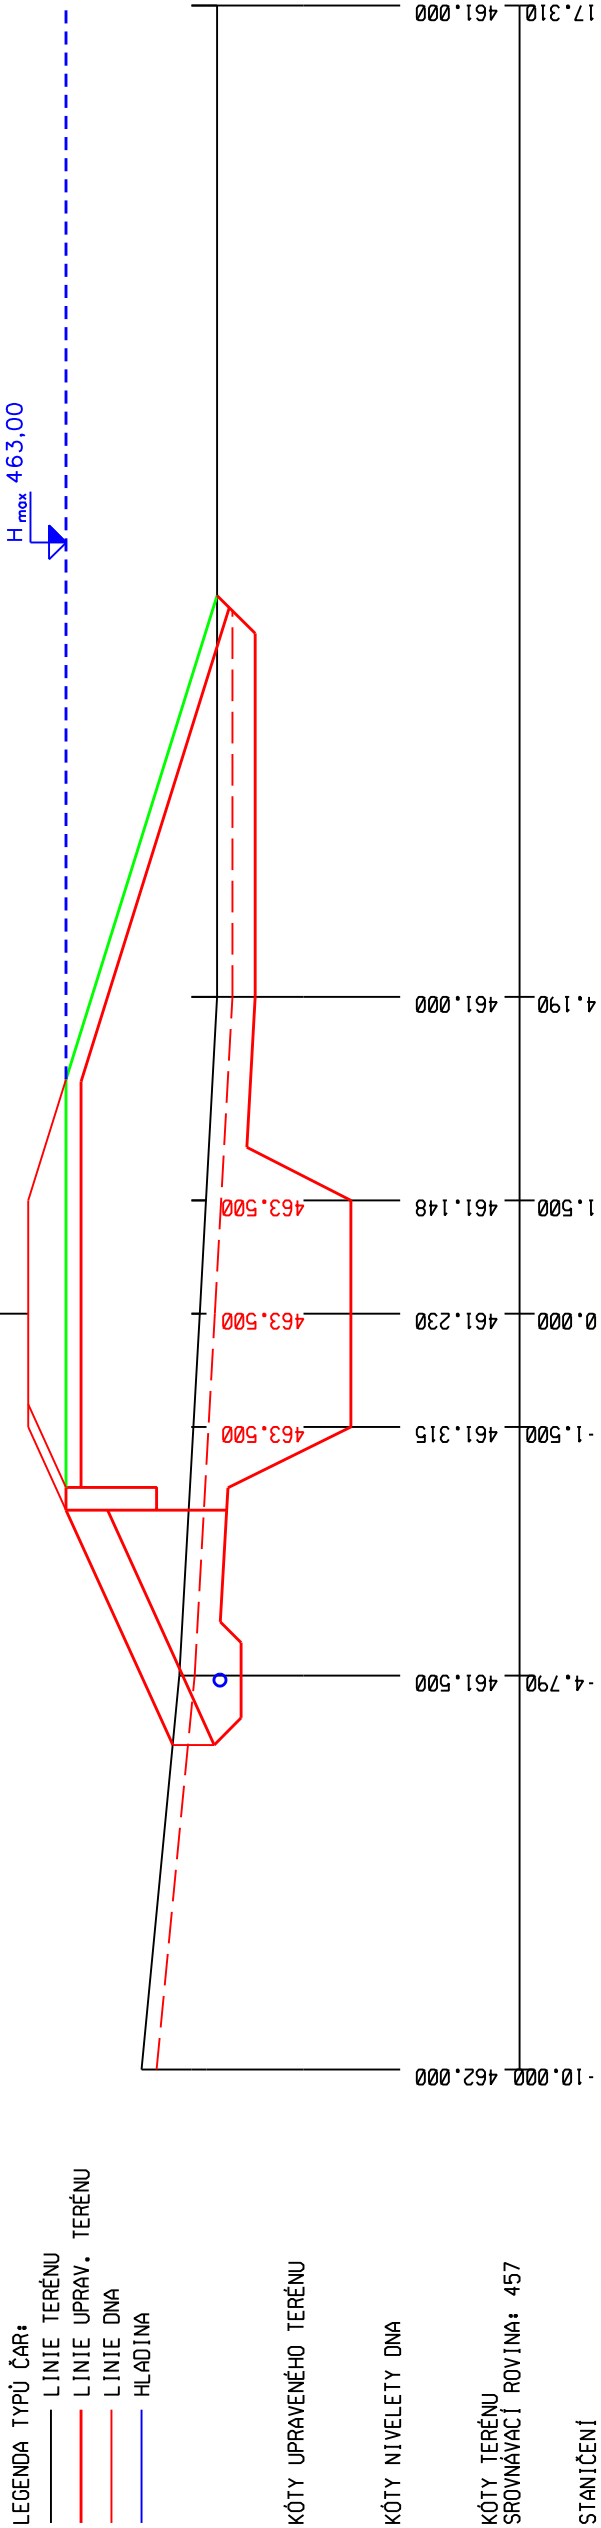

ŘEZ 9 KM Ø.11622 1:100

