


ŘEZ 4 KM 0.04503 1:100

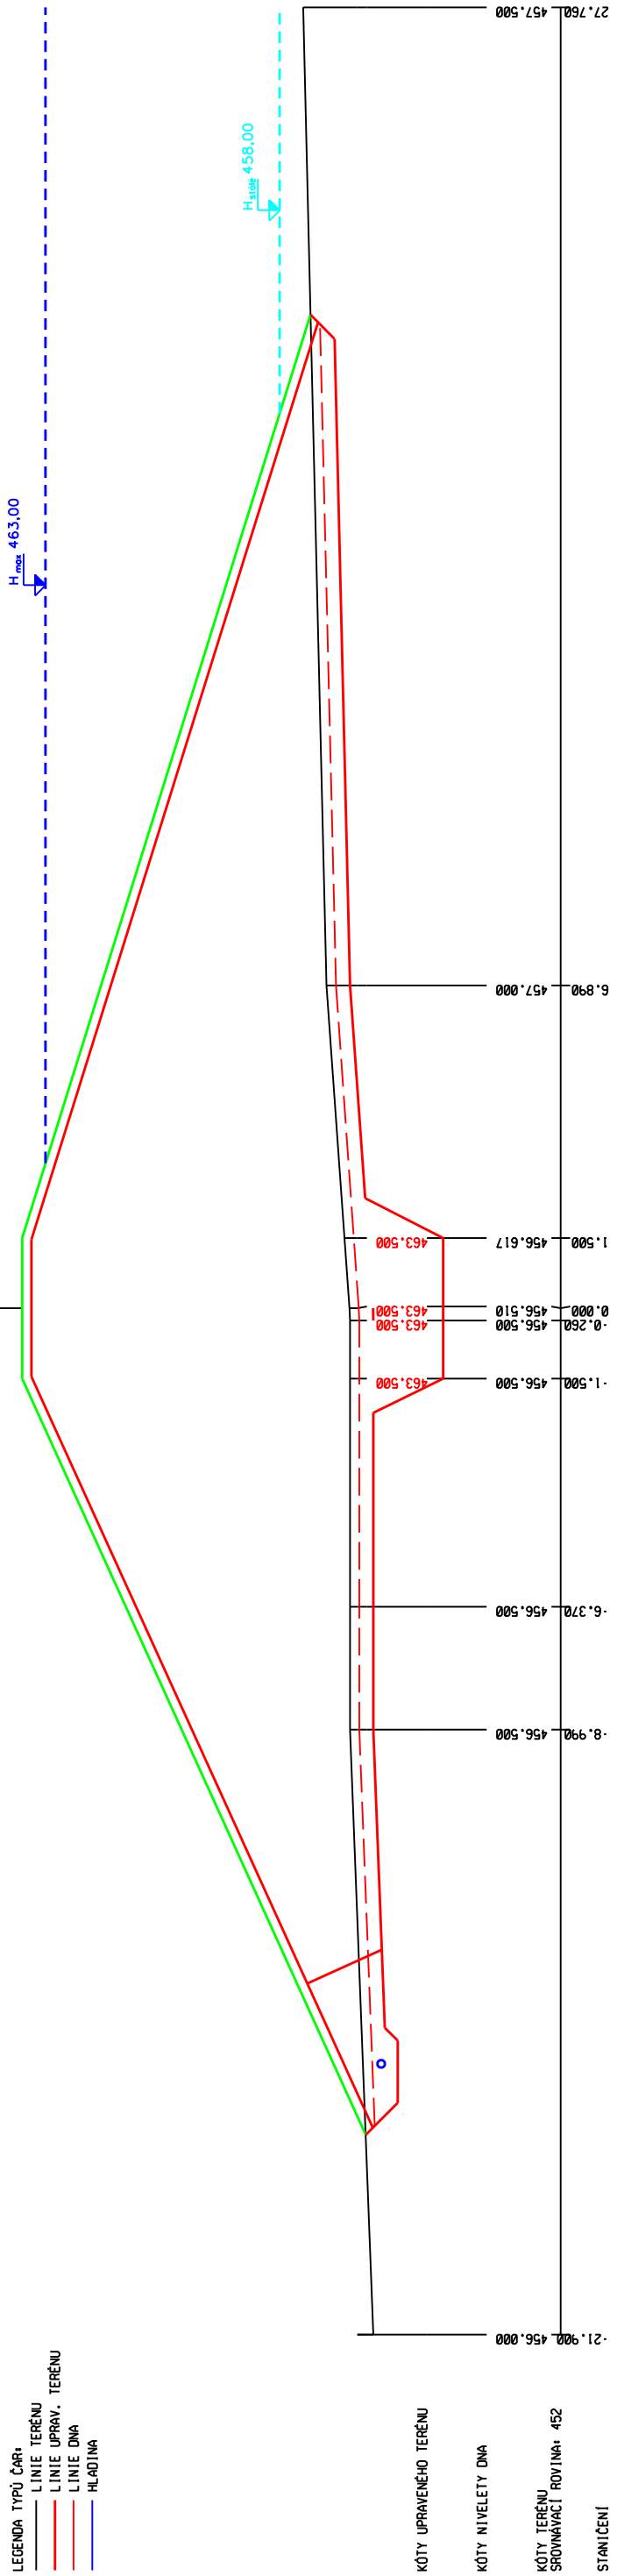

ŘEZ 5 KM 0.06006 1:100

