




1 - KM 0.00000

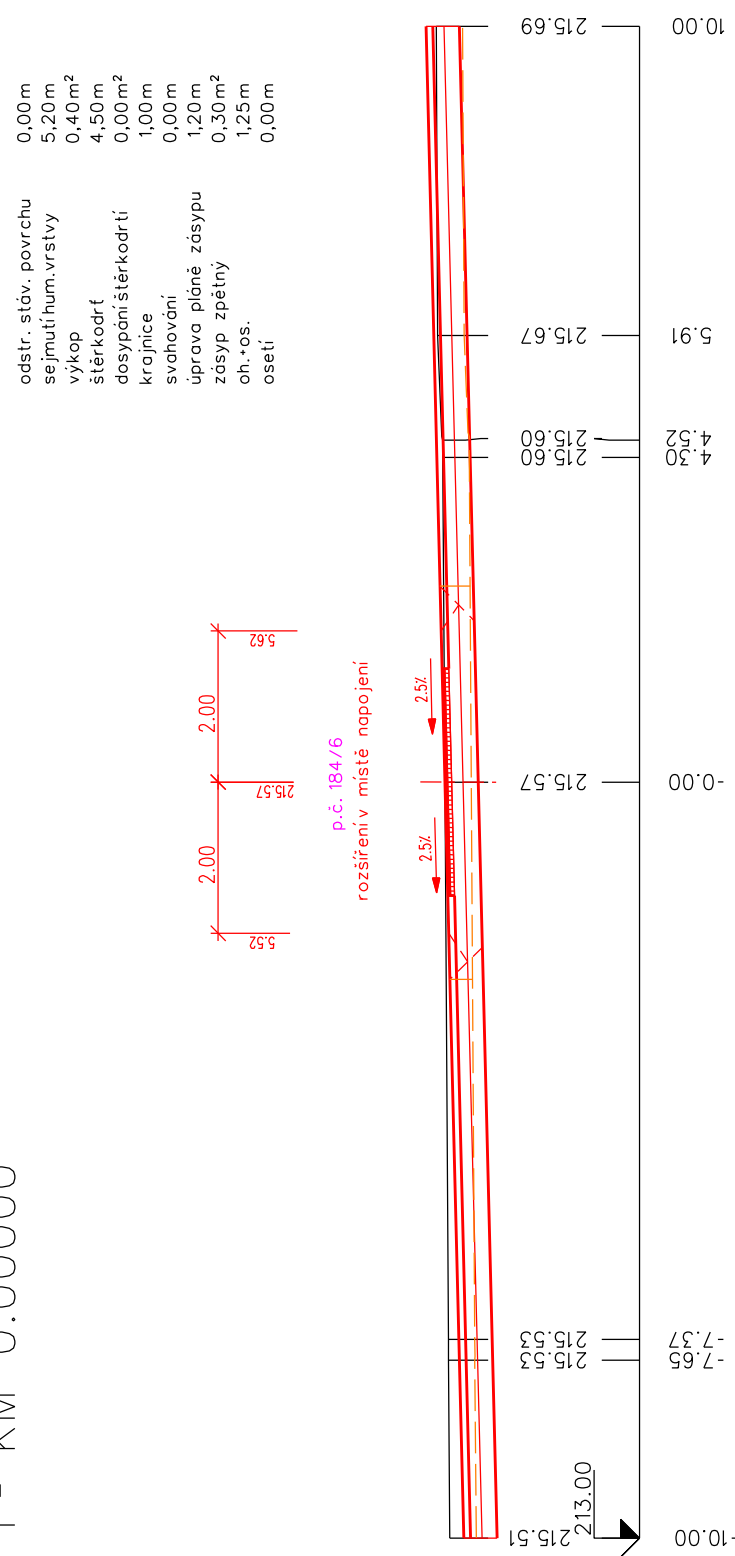


4 - KM 0.09000

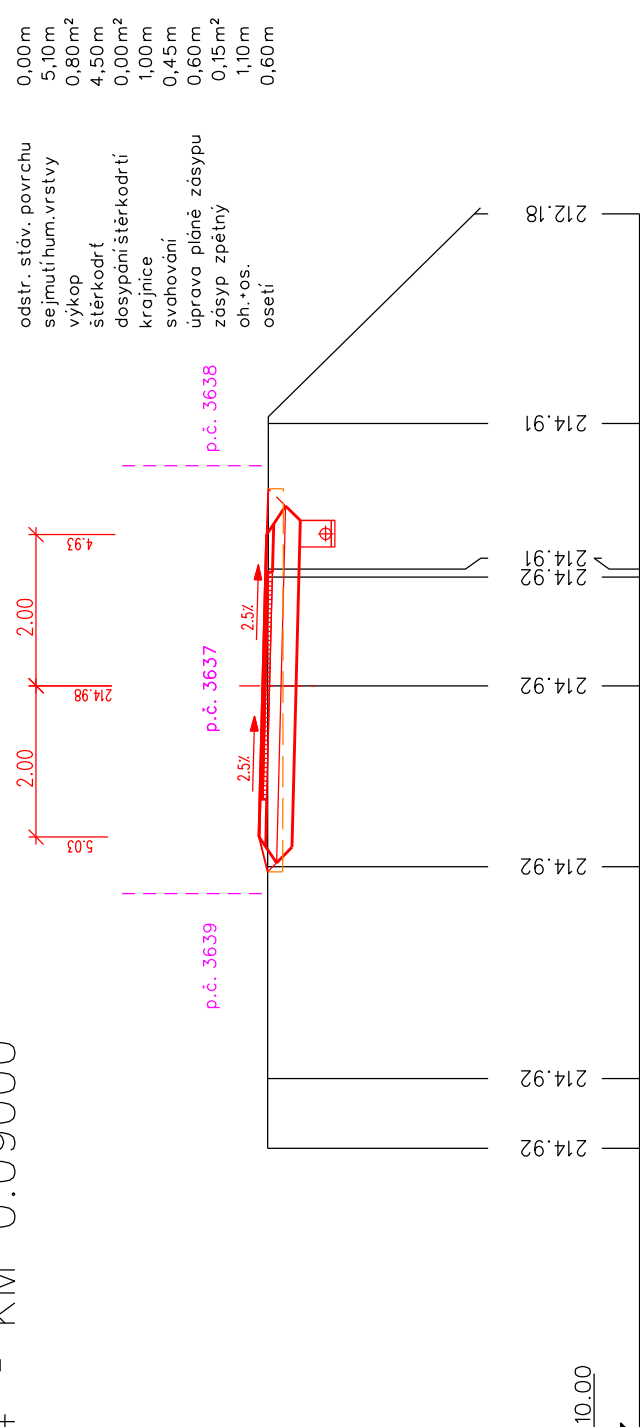


7 - KM 0.18000

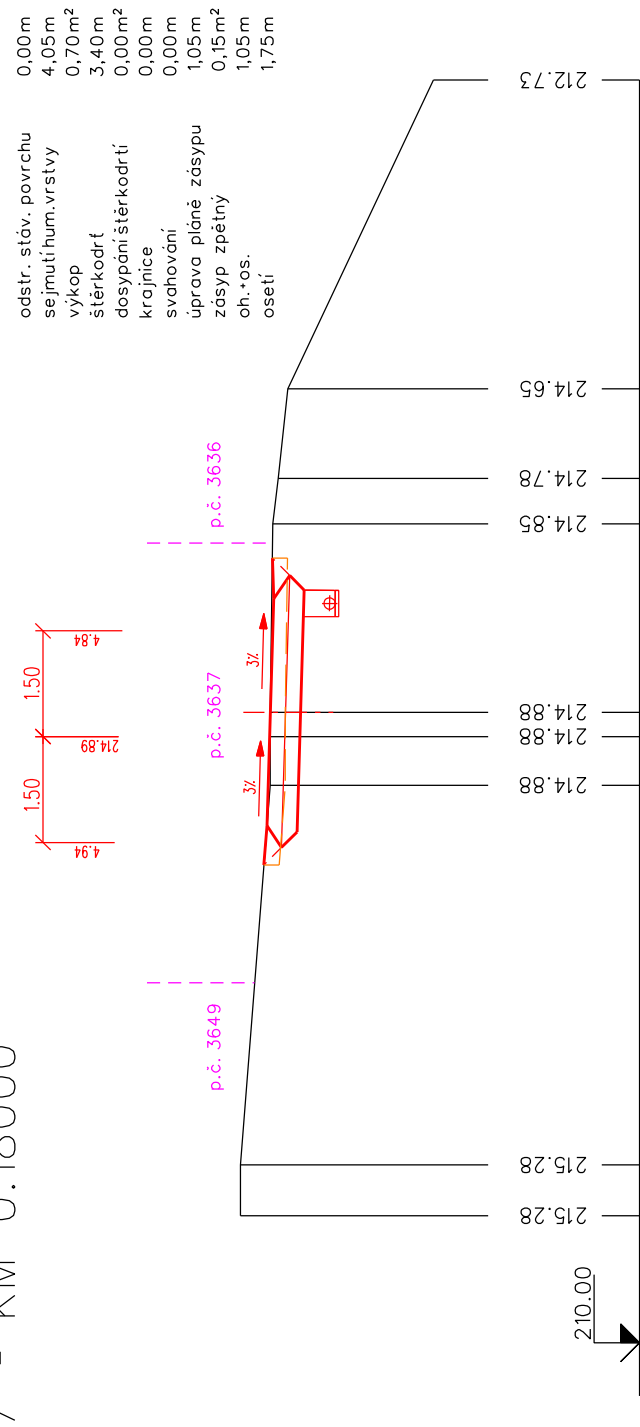


10 - KM 0.27000

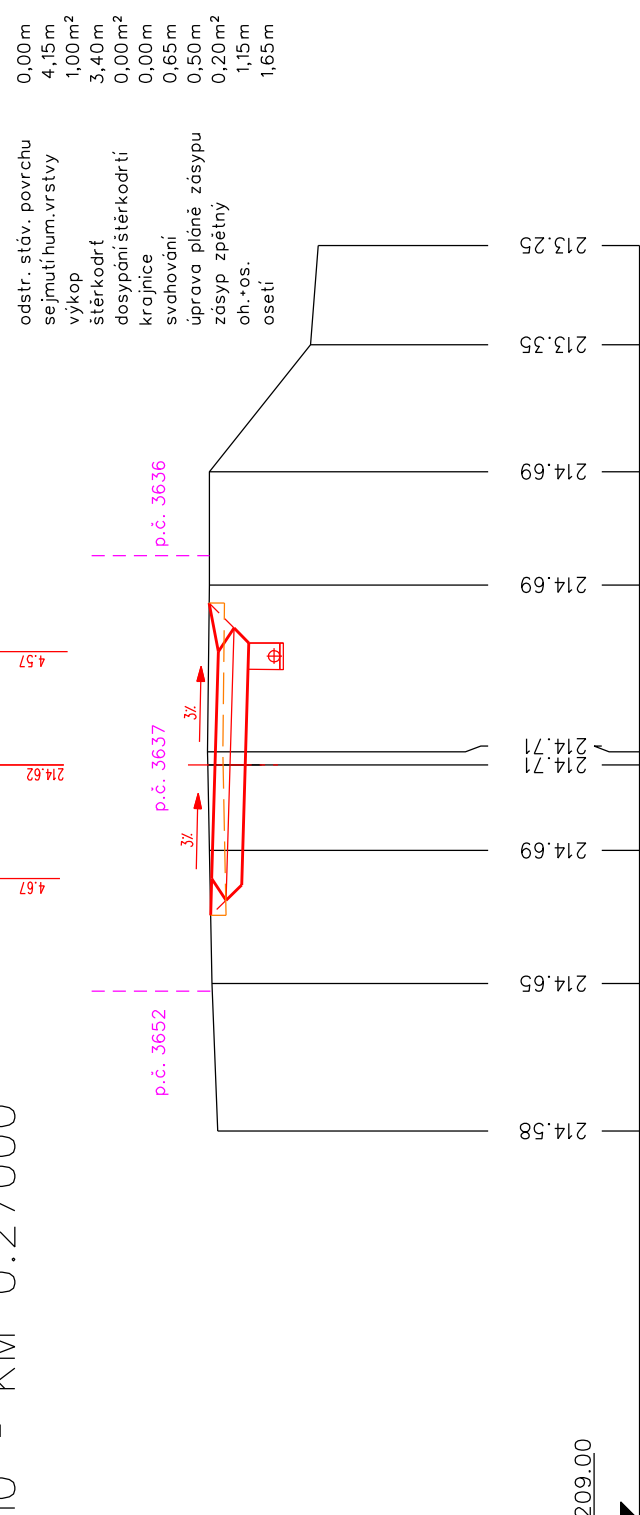


13 - KM 0.36000

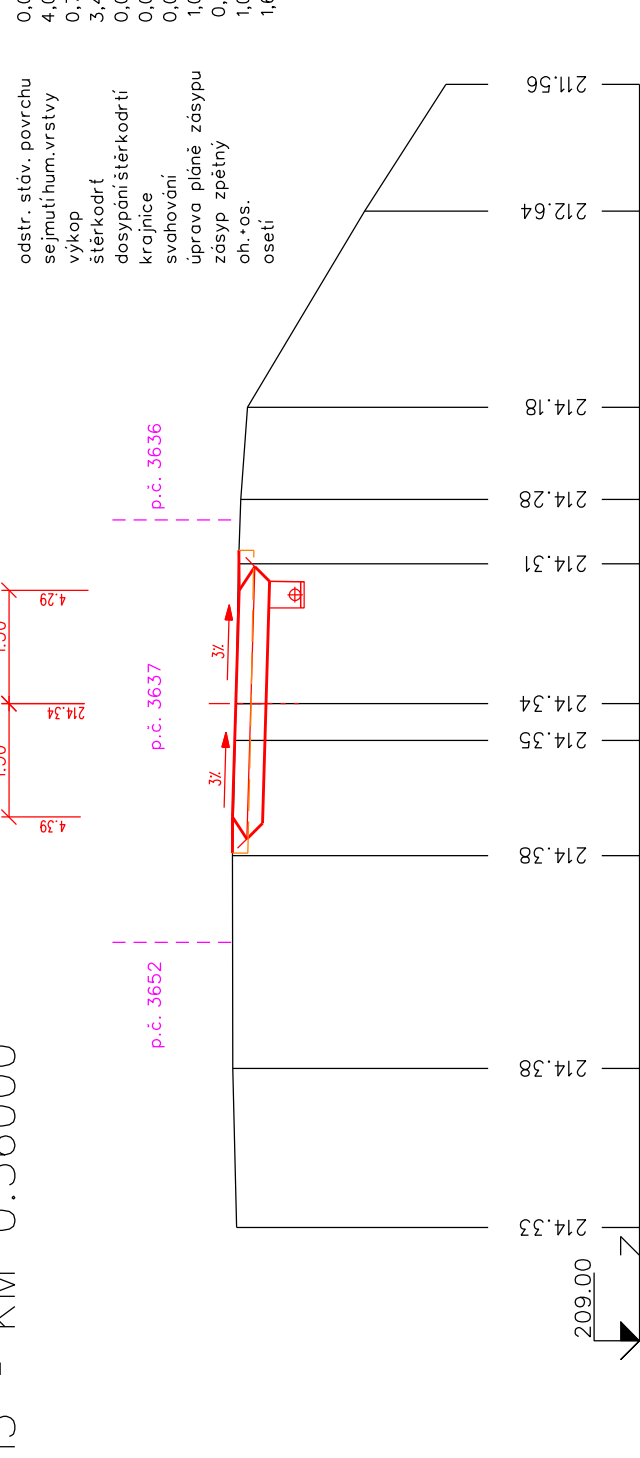


2 - KM 0.03000

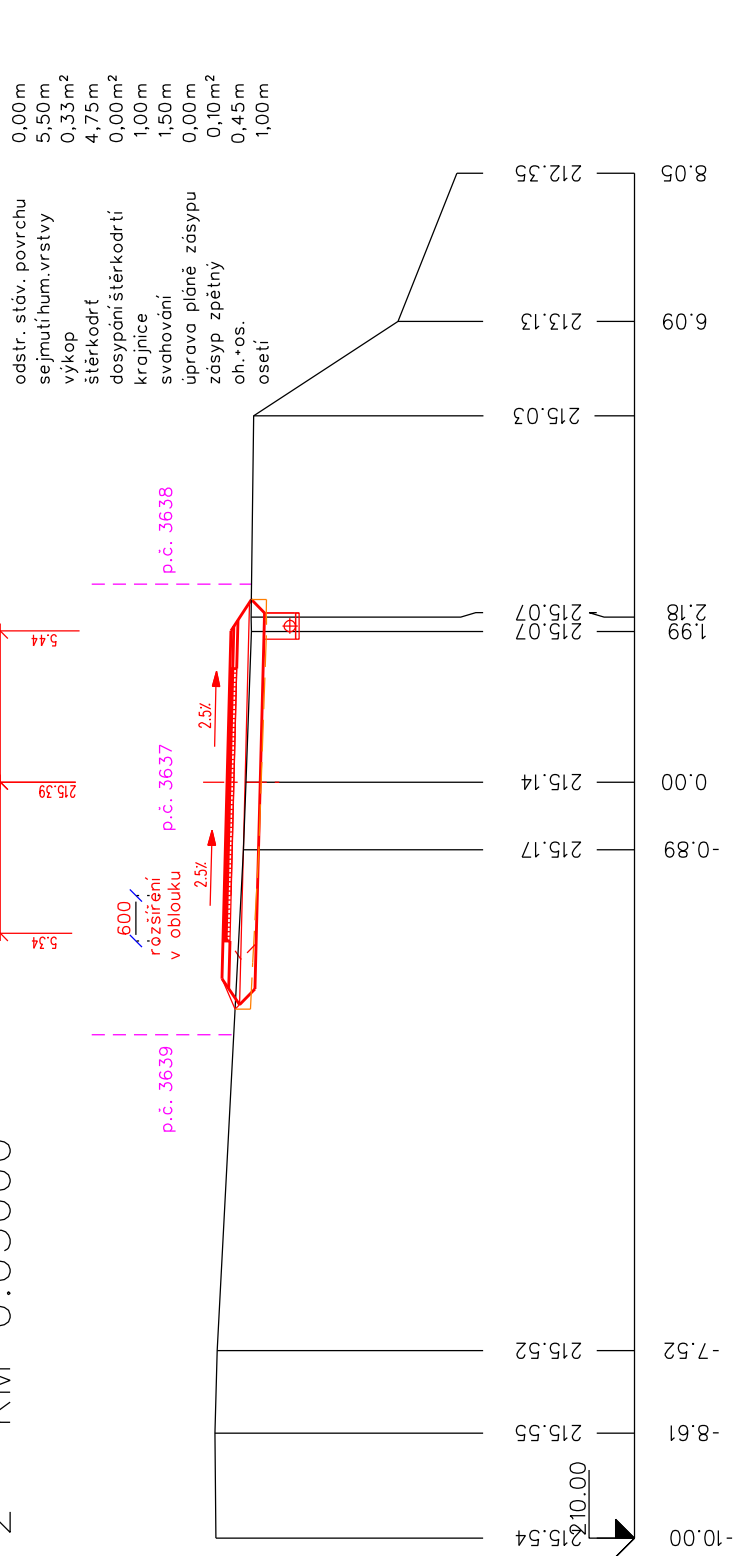


5 - KM 0.12000

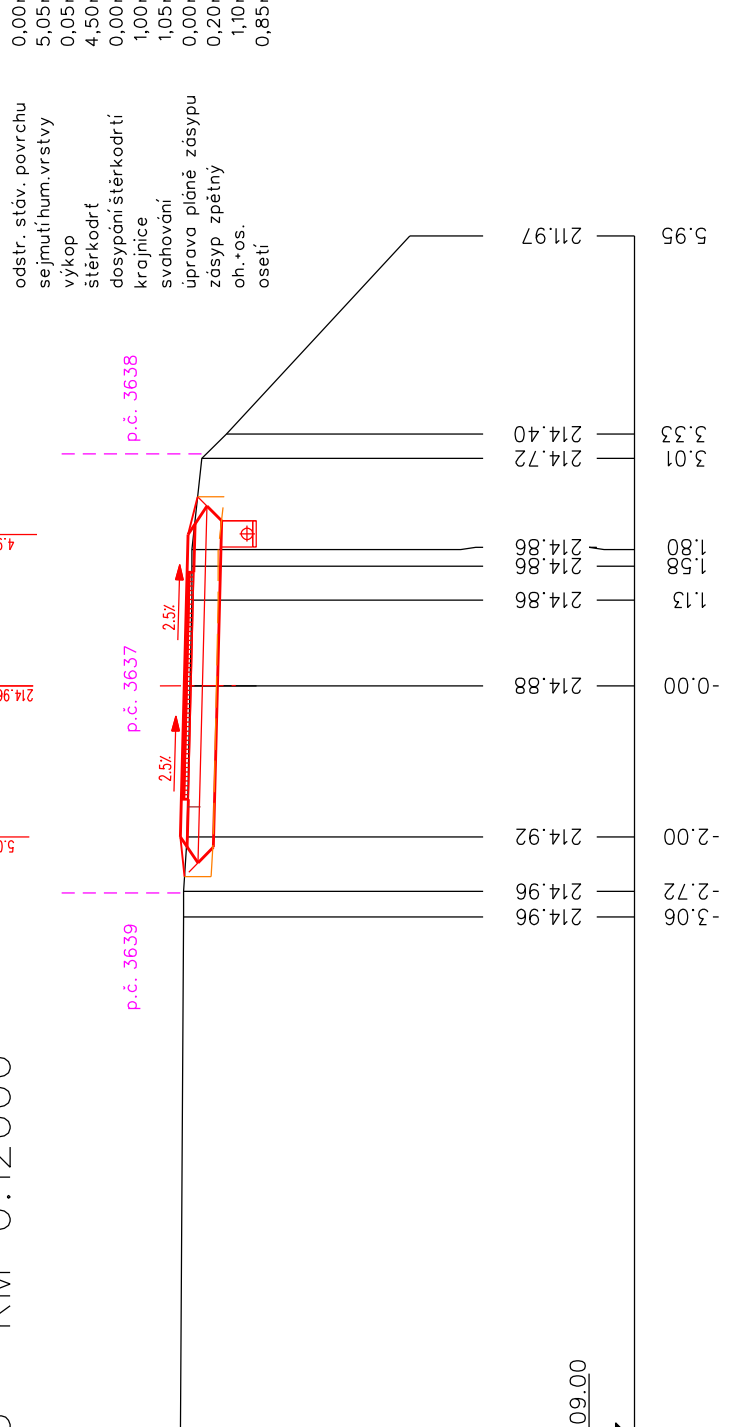


8 - KM 0.21000

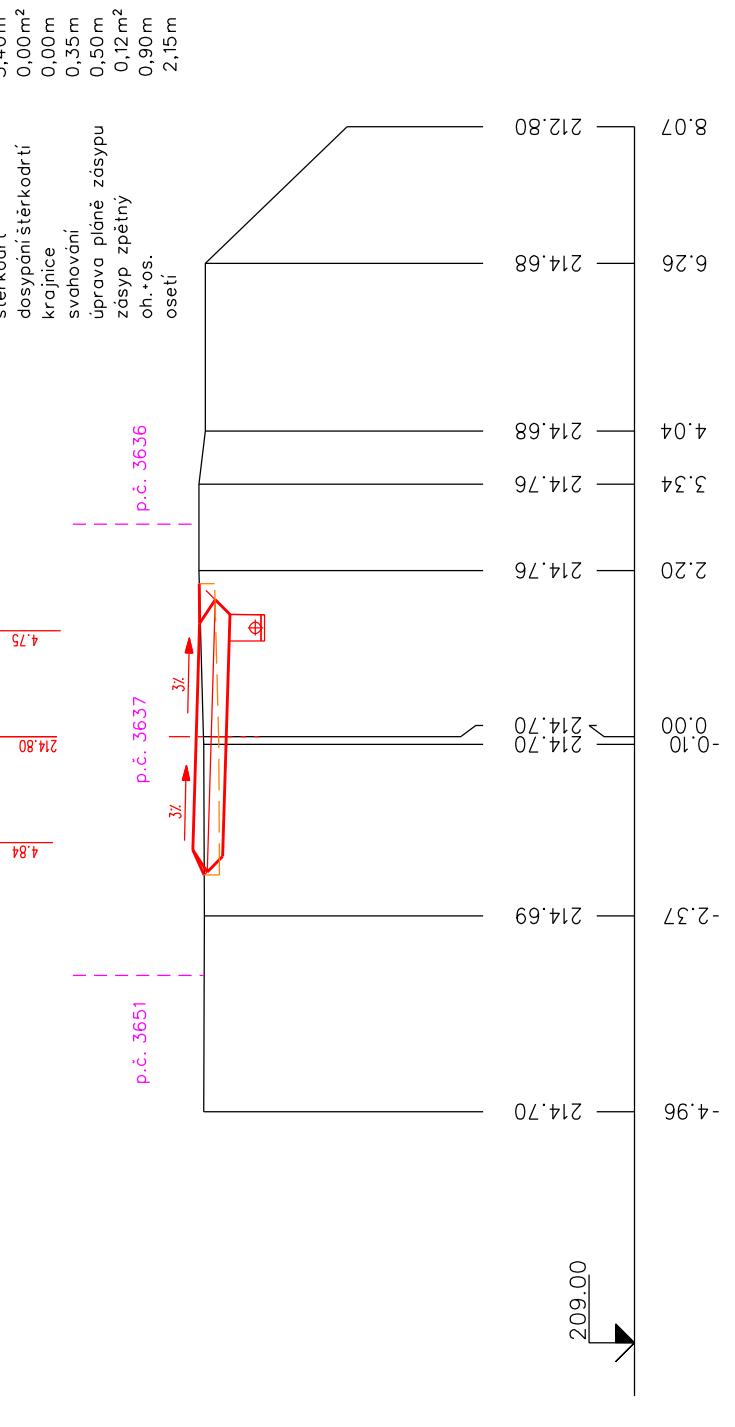


11 - KM 0.30000

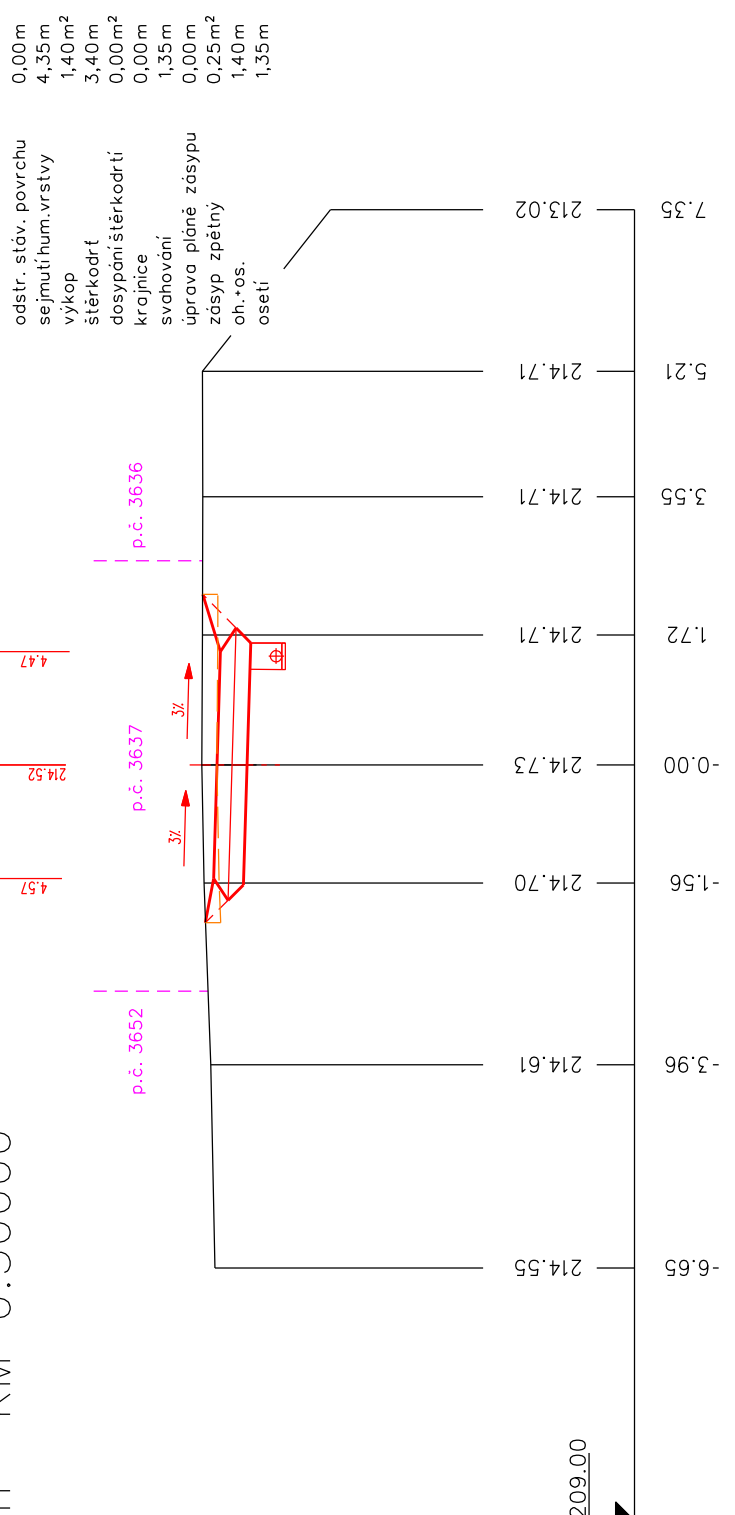


14 - KM 0.39000

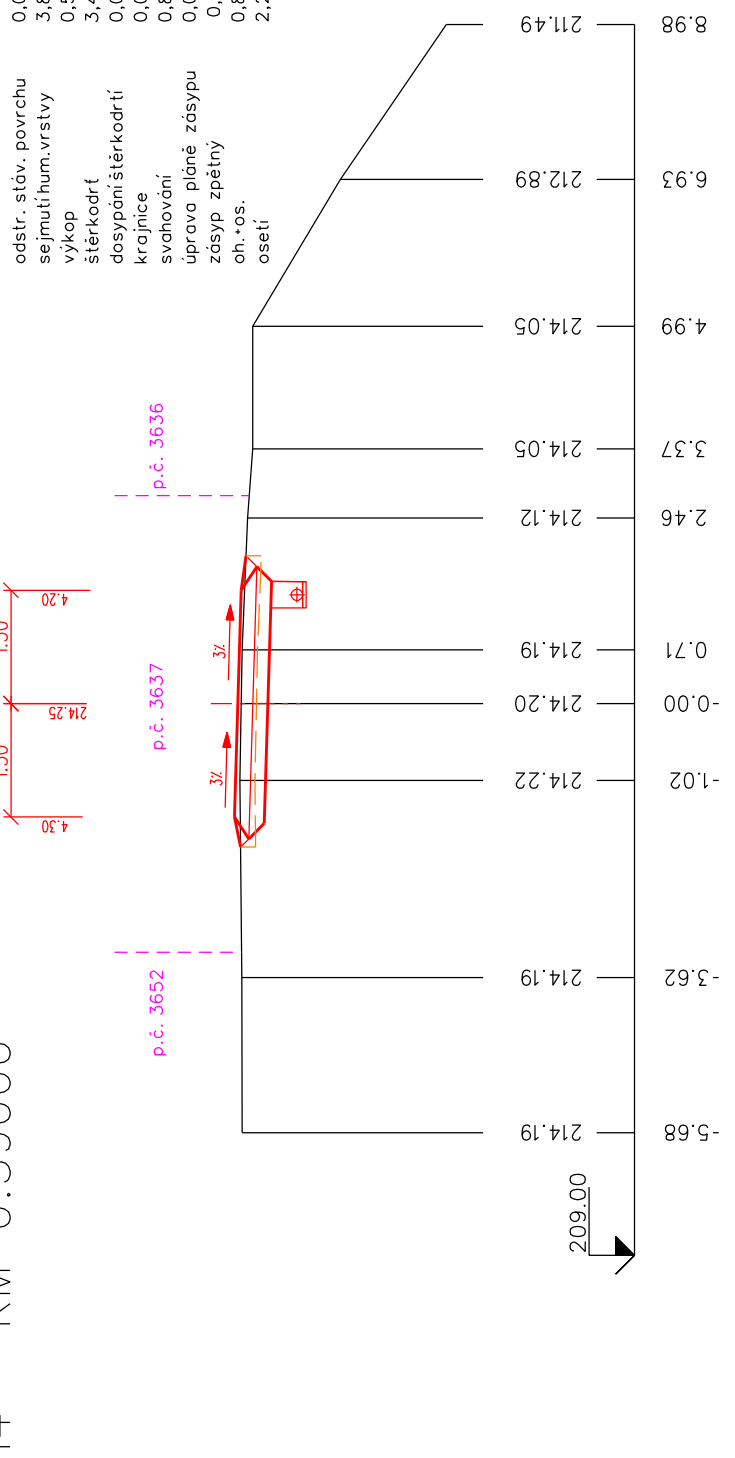


3 - KM 0.06000

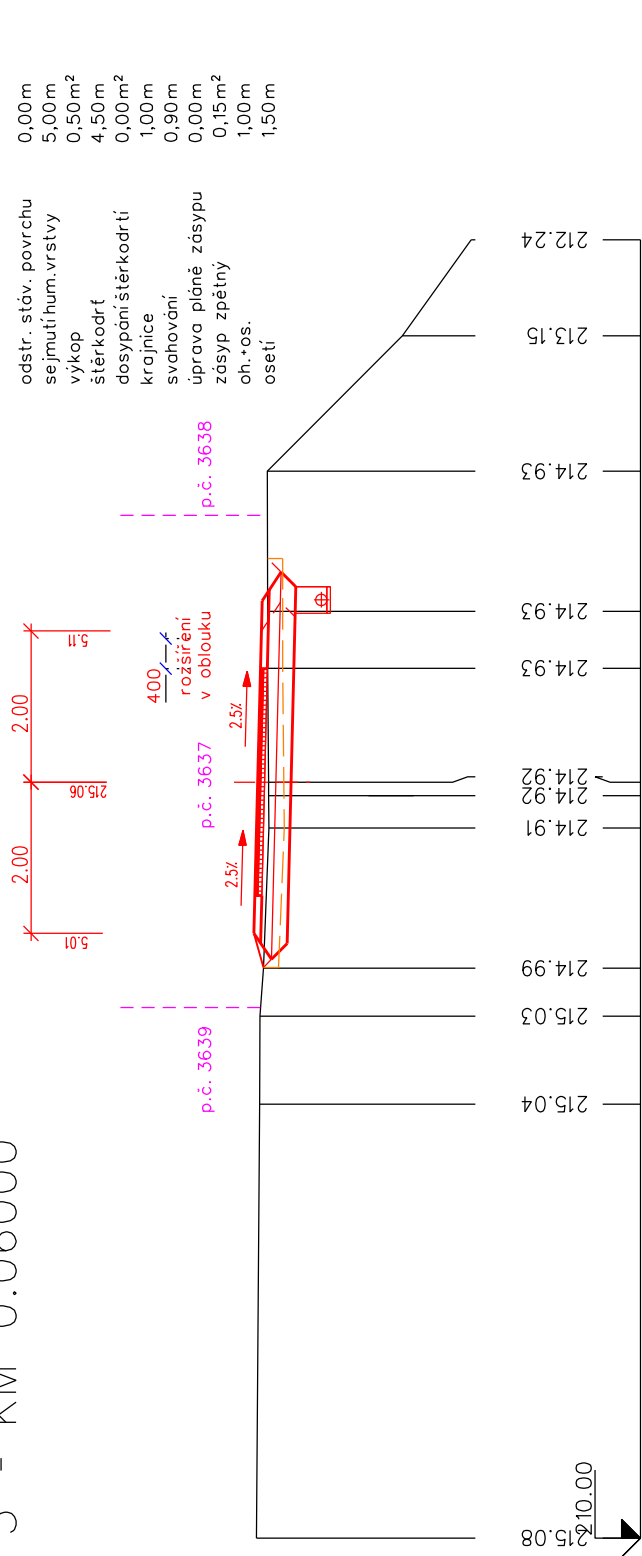


6 - KM 0.15000

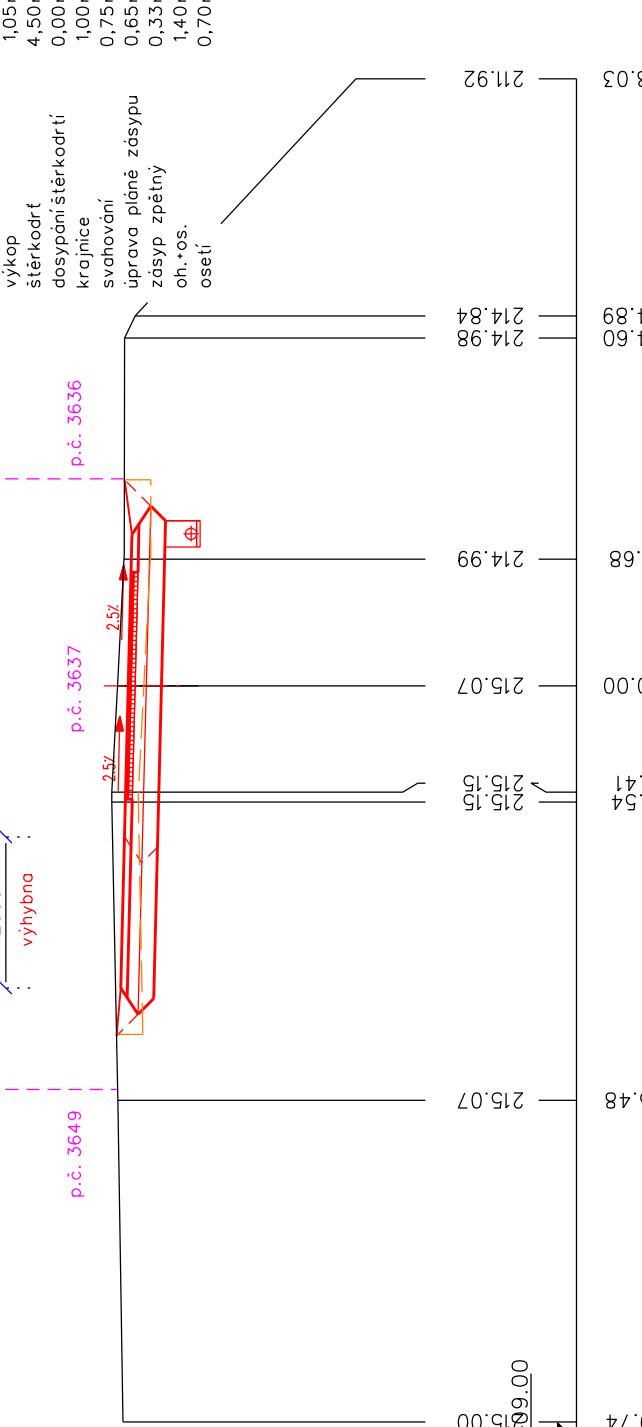


9 - KM 0.24000

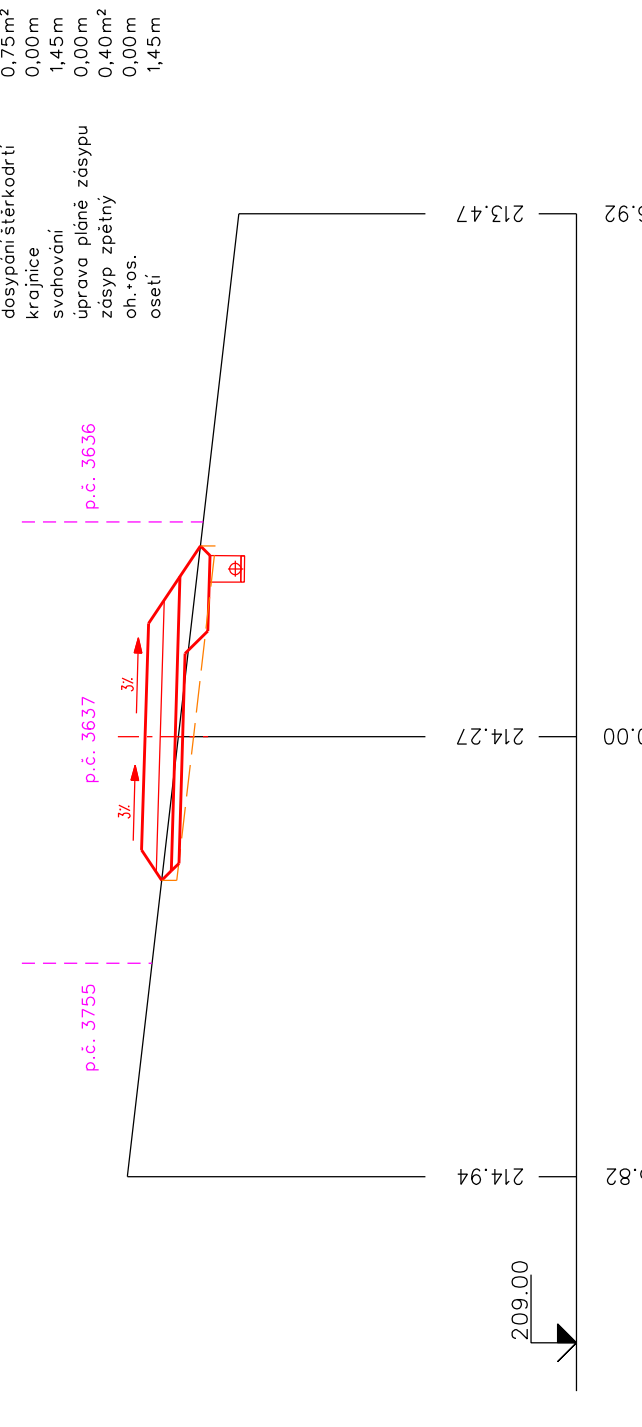

12 - KM 0.33000

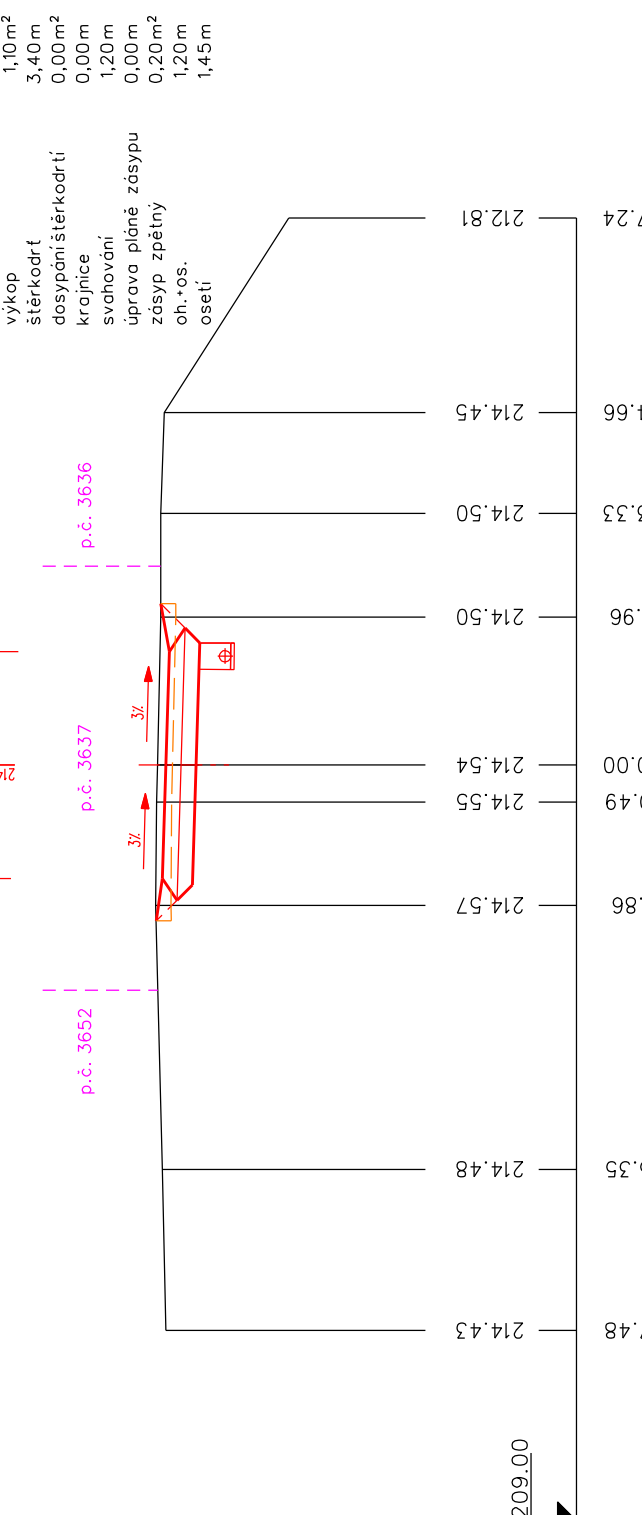

15 - KM 0.42000

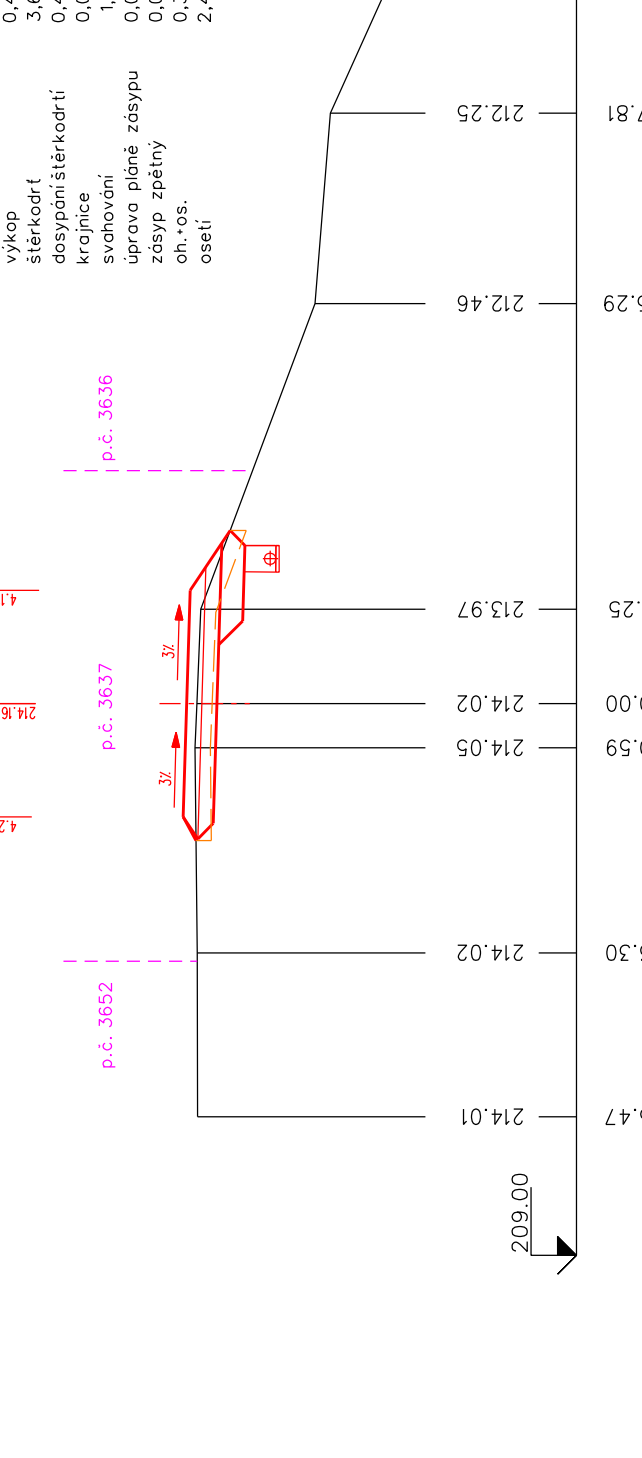

VÝŠKOVÝ SYSTÉM BpV

Výpracoval	Zpracoval	Hl. Ing. projekt	Veškerá data	AGPQ s.r.o.
Adrian Hájek	Bc. Ing. Popelářová	Bc. Ing. Popelářová	Ing. Václav O. Ph.D.	Jungmannova 133/2
Město stavby	k. ú. Dobromilice, k.ú. Dobruška	Kej	Omoutský	Česká republika
Investor	Obec Dobromilice			1244
Ala - objekt				Projevy 2020
				DPS
				Zakázka číslo
				Archivní číslo
				Číslo výpisu
				1 : 50
				D.1.2.4.1