




Údržba HOZ Studénka VIII
KM 0,000-0,350
ID 4020000249-11201000

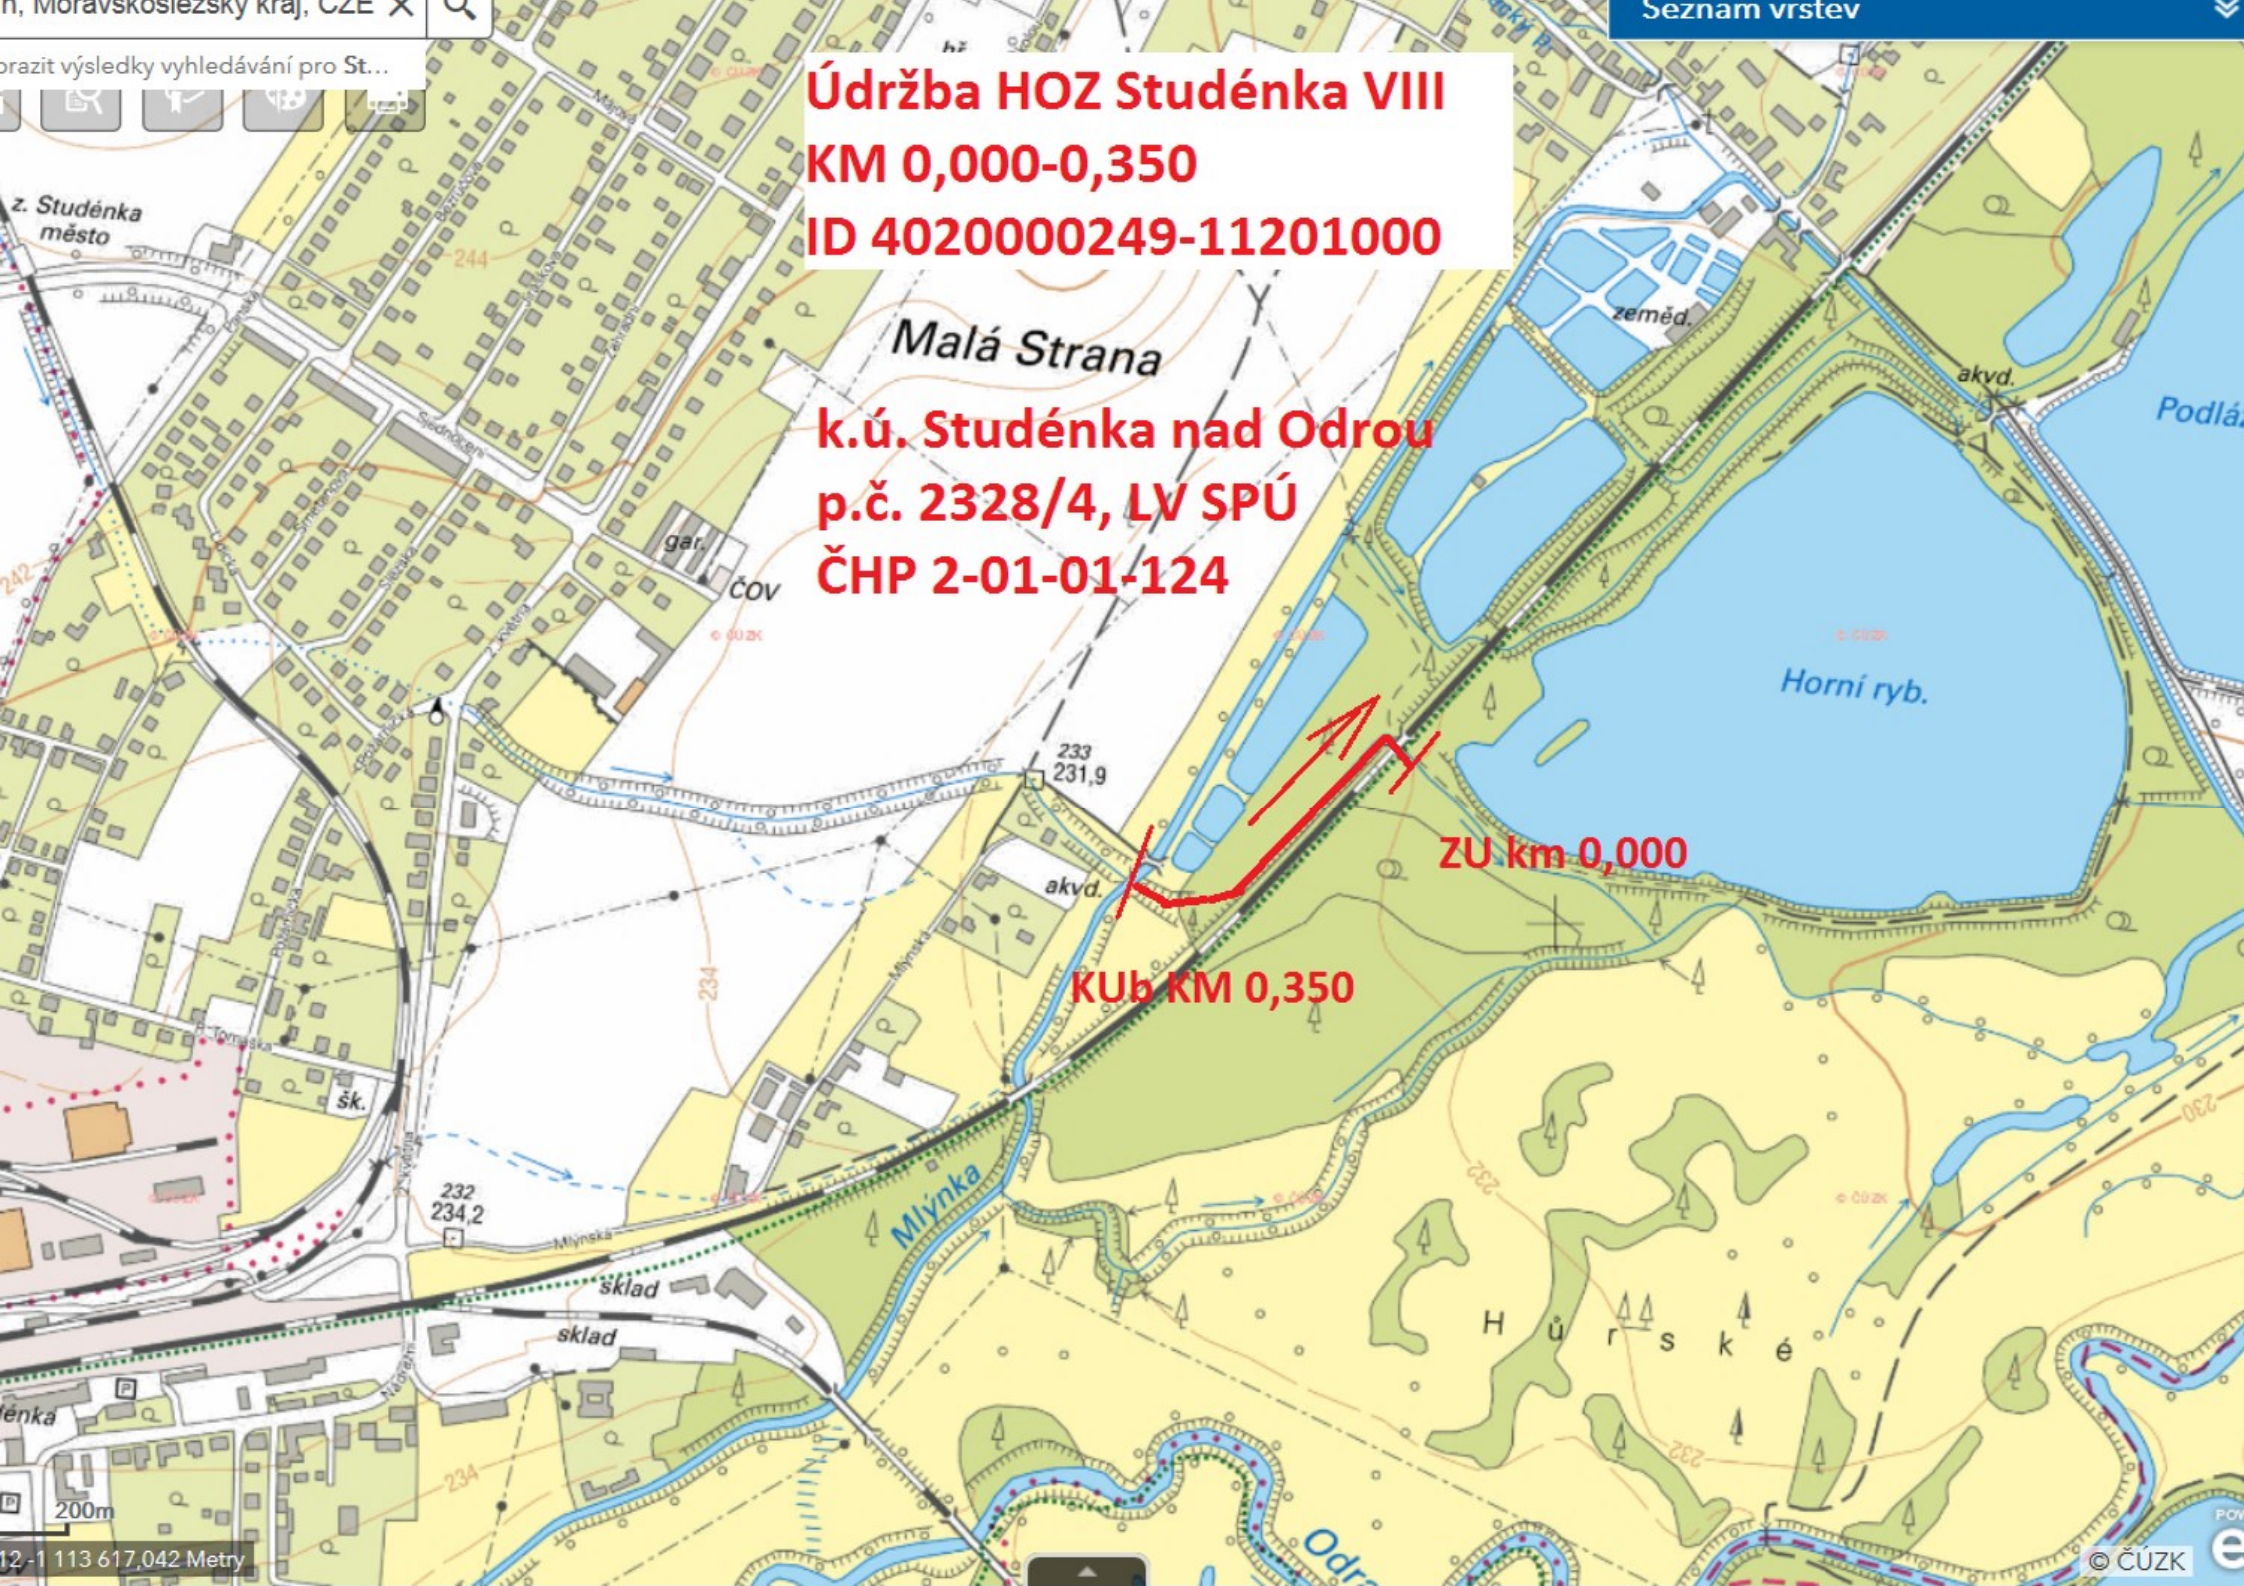

Malá Strana
k.ú. Studénka nad Odrou
p.č. 2328/4, LV SPÚ
ČHP 2-01-01-124

ZU km 0,000
KU_b KM 0,350