

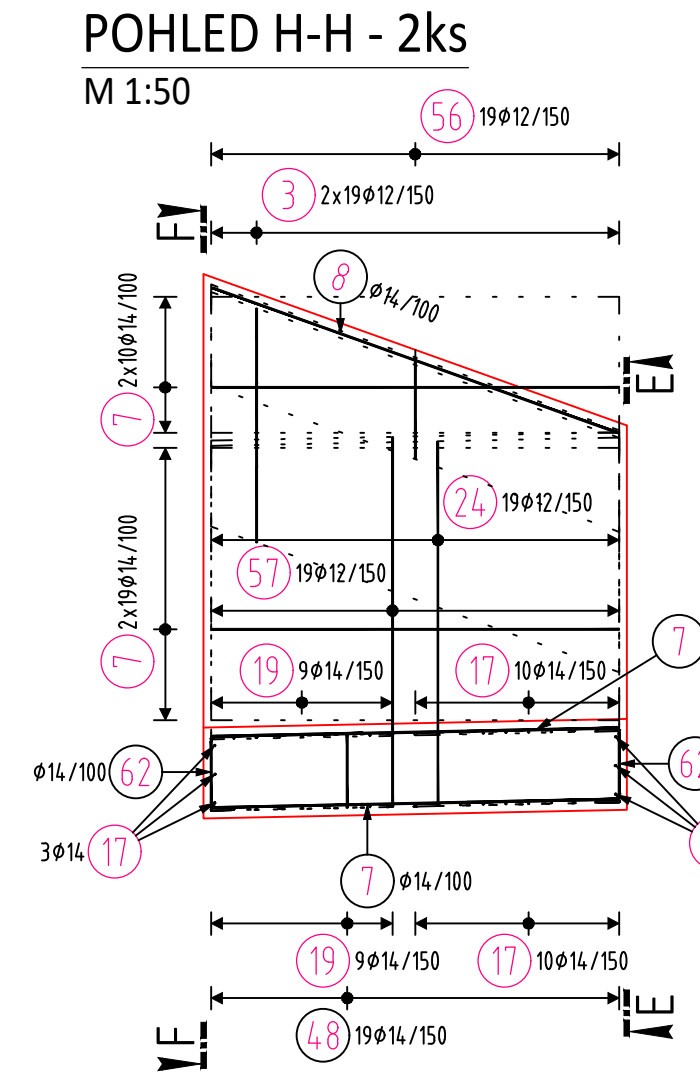
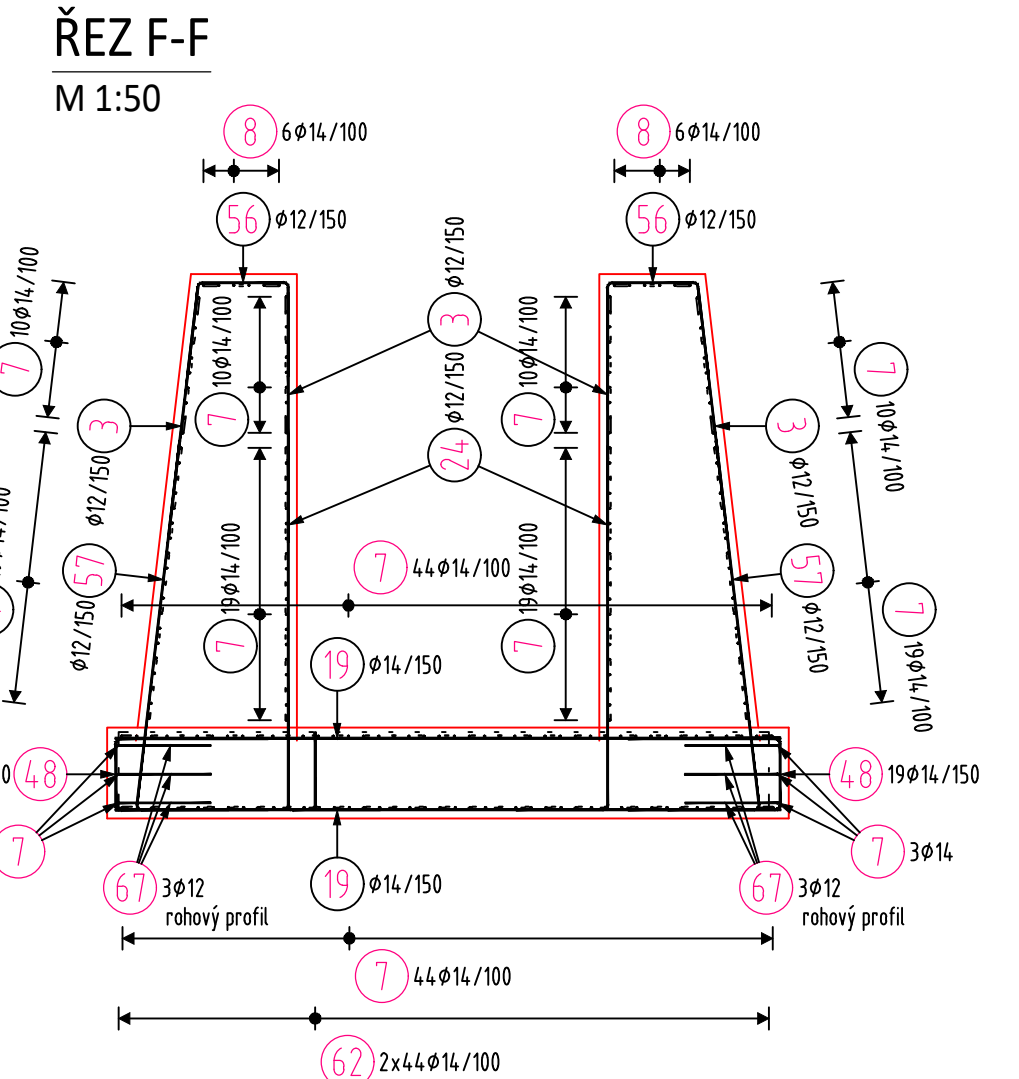



SCHEMA
M 1:100

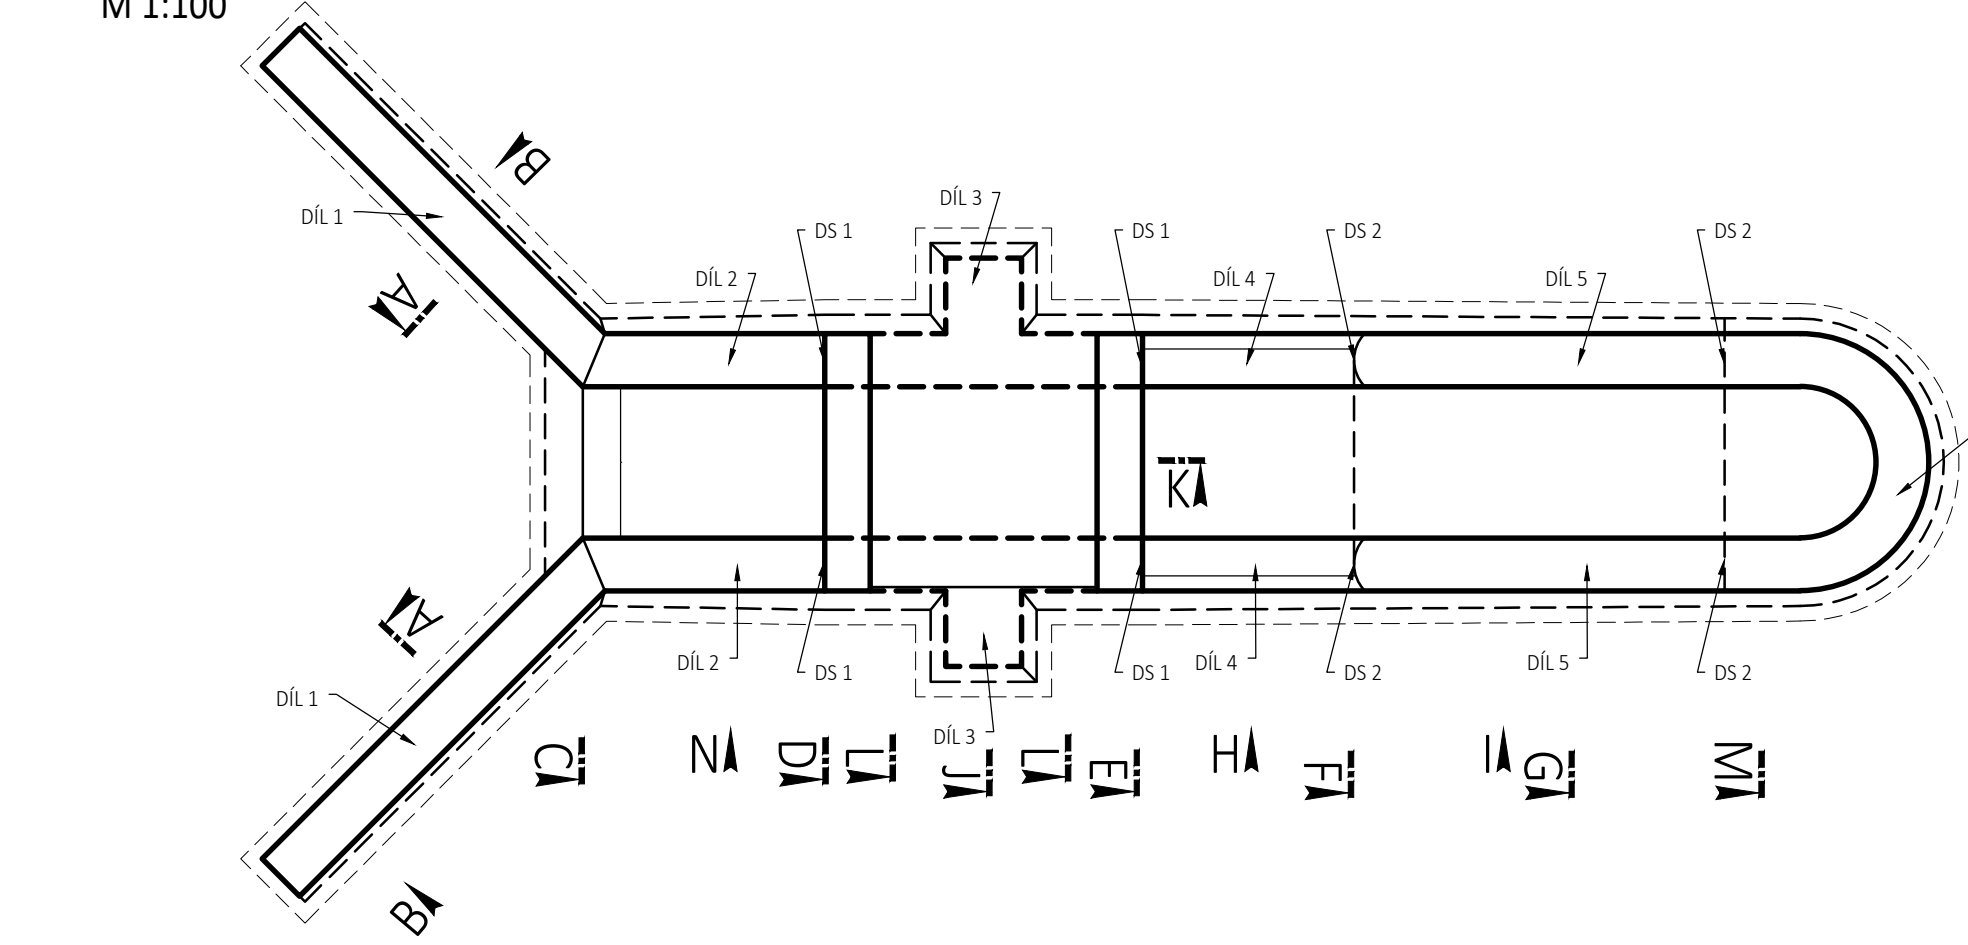


ÚPRAVA DILATAČNÍ SPÁRY V DESCE - 4ks
M 1:50

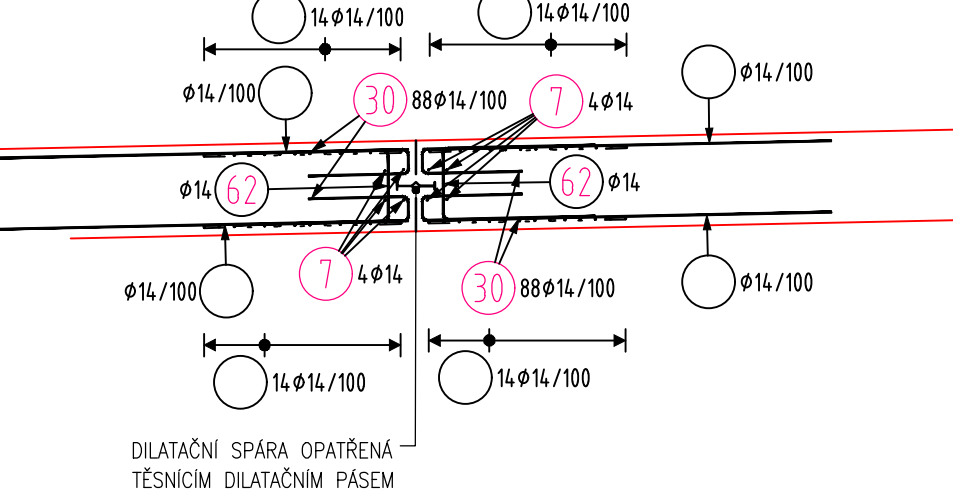

ŘEZ (POHLED) 3-3
M 1:50

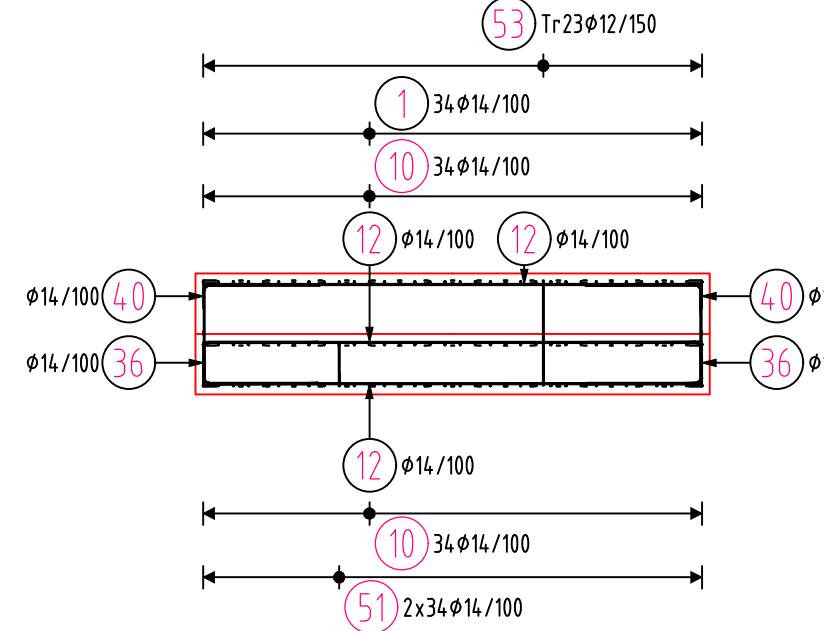

ŘEZ K-K
M 1:50

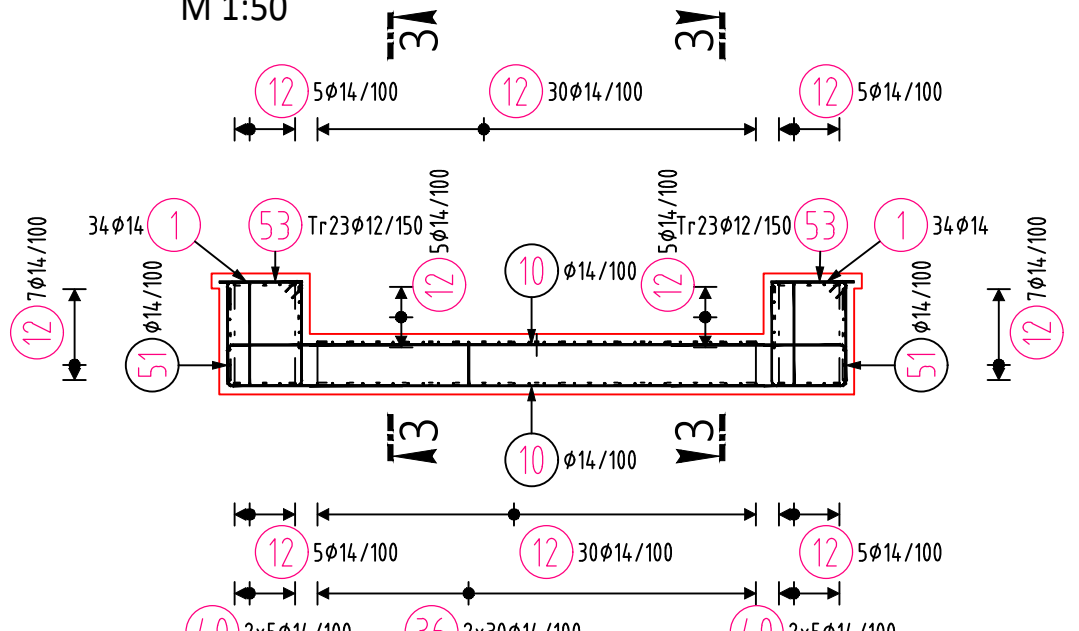

VÝKAZ VÝZTUŽE

| | | |
|------|----|--------------------|
| 550 | 1 | Ø14 L=550mm, 68ks |
| 1300 | 2 | Ø14 L=1300mm, 28ks |
| 1650 | 3 | Ø12 L=1650mm, 36ks |
| 1650 | 4 | Ø14 L=1650mm, 32ks |
| 1900 | 5 | Ø12 L=1900mm, 20ks |
| 2650 | 6 | Ø12 L=2650mm, 14ks |
| 2850 | 7 | Ø14 L=2850mm, 24ks |
| 2850 | 8 | Ø14 L=2850mm, 12ks |
| 2900 | 9 | Ø14 L=2900mm, 16ks |
| 3000 | 10 | Ø14 L=3000mm, 10ks |
| 3100 | 11 | Ø14 L=3100mm, 22ks |
| 3300 | 12 | Ø14 L=3300mm, 10ks |
| 3700 | 13 | Ø14 L=3700mm, 10ks |
| 4050 | 14 | Ø14 L=4050mm, 10ks |
| 4100 | 15 | Ø14 L=4100mm, 38ks |
| 4150 | 16 | Ø14 L=4150mm, 34ks |
| 4150 | 17 | Ø14 L=4150mm, 32ks |
| 4200 | 18 | Ø14 L=4200mm, 30ks |
| 4400 | 19 | Ø14 L=4400mm, 18ks |
| 4800 | 20 | Ø14 L=4800mm, 12ks |
| 5750 | 21 | Ø14 L=5750mm, 28ks |
| 5900 | 22 | Ø14 L=5900mm, 10ks |

| | | |
|-----|-----|-------------------|
| 635 | 33 | Ø14 L=635mm, 20ks |
| 635 | 34 | Ø14 L=635mm, 20ks |
TABULKA VÝZTUŽE

| Pol | Profil | Delka (mm) | ks | B 500 |
|-----|--------|---------------|-----|--------|
| 1 | Ø14 | 550 | 68 | 37.4 |
| 2 | Ø14 | 1300 | 28 | 36.4 |
| 3 | Ø12 | 1650 | 76 | 117.8 |
| 4 | Ø14 | 1650 | 32 | 56.8 |
| 5 | Ø12 | 1900 | 240 | 487.6 |
| 6 | Ø14 | 2650 | 184 | 653.4 |
| 7 | Ø14 | 2850 | 12 | 34.2 |
| 8 | Ø14 | 2850 | 12 | 34.2 |
| 9 | Ø14 | 2900 | 16 | 54.2 |
| 10 | Ø14 | 3000 | 100 | 300.0 |
| 11 | Ø14 | 3100 | 220 | 686.0 |
| 12 | Ø14 | 3300 | 184 | 343.2 |
| 13 | Ø14 | 3500 | 12 | 42.0 |
| 14 | Ø14 | 3700 | 112 | 414.4 |
| 15 | Ø14 | 4050 | 39 | 158.0 |
| 16 | Ø14 | 4100 | 314 | 1287.6 |
| 17 | Ø14 | 4150 | 32 | 132.8 |
| 18 | Ø14 | 4200 | 30 | 378.0 |
| 19 | Ø14 | 4400 | 18 | 161.0 |
| 20 | Ø14 | 4800 | 12 | 777.6 |
| 21 | Ø14 | 5750 | 28 | 161.0 |
| 22 | Ø14 | 5900 | 10 | 767.0 |
| 23 | Ø12 | 2650 | 100 | 265.0 |
| 24 | Ø12 | 3000 | 38 | 114.0 |
| 25 | Ø14 | 2450mm, 14ks | 14 | 414.4 |
| 26 | Ø14 | 2850mm, 16ks | 16 | 266.8 |
| 27 | Ø14 | 2850mm, 12ks | 12 | 60.0 |
| 28 | Ø14 | 2900mm, 16ks | 16 | 31.0 |
| 29 | Ø14 | 3000mm, 10ks | 10 | 62.0 |
| 30 | Ø14 | 3100mm, 22ks | 22 | 1020.8 |
| 31 | Ø14 | 3300mm, 18ks | 18 | 46.2 |
| 32 | Ø14 | 3500mm, 12ks | 12 | 34.0 |
| 33 | Ø14 | 3700mm, 10ks | 10 | 35.0 |
| 34 | Ø14 | 4050mm, 39ks | 39 | 158.0 |
| 35 | Ø14 | 4100mm, 314ks | 314 | 1287.6 |
| 36 | Ø14 | 4150mm, 32ks | 32 | 132.8 |
| 37 | Ø14 | 4200mm, 30ks | 30 | 378.0 |
| 38 | Ø14 | 4400mm, 18ks | 18 | 161.0 |
| 39 | Ø14 | 4800mm, 12ks | 12 | 777.6 |
| 40 | Ø14 | 5750mm, 28ks | 28 | 161.0 |
| 41 | Ø14 | 5900mm, 10ks | 10 | 767.0 |
| 42 | Ø12 | 2650mm, 100ks | 100 | 265.0 |
| 43 | Ø12 | 3000mm, 38ks | 38 | 114.0 |
| 44 | Ø14 | 2450mm, 14ks | 14 | 414.4 |
| 45 | Ø14 | 2850mm, 16ks | 16 | 266.8 |
| 46 | Ø14 | 2850mm, 12ks | 12 | 60.0 |
| 47 | Ø14 | 2900mm, 16ks | 16 | 31.0 |
| 48 | Ø14 | 3000mm, 10ks | 10 | 62.0 |
| 49 | Ø14 | 3100mm, 22ks | 22 | 1020.8 |
| 50 | Ø14 | 3300mm, 18ks | 18 | 46.2 |
| 51 | Ø14 | 3500mm, 12ks | 12 | 34.0 |
| 52 | Ø14 | 3700mm, 10ks | 10 | 35.0 |
| 53 | Ø14 | 4050mm, 39ks | 39 | 158.0 |
| 54 | Ø14 | 4100mm, 314ks | 314 | 1287.6 |
| 55 | Ø14 | 4150mm, 32ks | 32 | 132.8 |
| 56 | Ø14 | 4200mm, 30ks | 30 | 378.0 |
| 57 | Ø14 | 4400mm, 18ks | 18 | 161.0 |
| 58 | Ø14 | 4800mm, 12ks | 12 | 777.6 |
| 59 | Ø14 | 5750mm, 28ks | 28 | 161.0 |
| 60 | Ø14 | 5900mm, 10ks | 10 | 767.0 |
| 61 | Ø12 | 2650mm, 100ks | 100 | 265.0 |
| 62 | Ø12 | 3000mm, 38ks | 38 | 114.0 |
| 63 | Ø14 | 2450mm, 14ks | 14 | 414.4 |
| 64 | Ø14 | 2850mm, 16ks | 16 | 266.8 |
| 65 | Ø14 | 2850mm, 12ks | 12 | 60.0 |
| 66 | Ø14 | 2900mm, 16ks | 16 | 31.0 |
| 67 | Ø14 | 3000mm, 10ks | 10 | 62.0 |
| 68 | Ø14 | 3100mm, 22ks | 22 | 1020.8 |
| 69 | Ø14 | 3300mm, 18ks | 18 | 46.2 |
| 70 | Ø14 | 3500mm, 12ks | 12 | 34.0 |
| 71 | Ø14 | 3700mm, 10ks | 10 | 35.0 |
| 72 | Ø14 | 4050mm, 39ks | 39 | 158.0 |
| 73 | Ø14 | 4100mm, 314ks | 314 | 1287.6 |
| 74 | Ø14 | 4150mm, 32ks | 32 | 132.8 |
| 75 | Ø14 | 4200mm, 30ks | 30 | 378.0 |
| 76 | Ø14 | 4400mm, 18ks | 18 | 161.0 |
| 77 | Ø14 | 4800mm, 12ks | 12 | 777.6 |
| 78 | Ø14 | 5750mm, 28ks | 28 | 161.0 |
| 79 | Ø14 | 5900mm, 10ks | 10 | 767.0 |
| 80 | Ø12 | 2650mm, 100ks | 100 | 265.0 |
| 81 | Ø12 | 3000mm, 38ks | 38 | 114.0 |
| 82 | Ø14 | 2450mm, 14ks | 14 | 414.4 |
| 83 | Ø14 | 2850mm, 16ks | 16 | 266.8 |
| 84 | Ø14 | 2850mm, 12ks | 12 | 60.0 |
| 85 | Ø14 | 2900mm, 16ks | 16 | 31.0 |
| 86 | Ø14 | 3000mm, 10ks | 10 | 62. |