



TRUBNÍ PROPUSTEK KM 0,845 - DN 800/10,0
M 1:50


PŮDORYS :

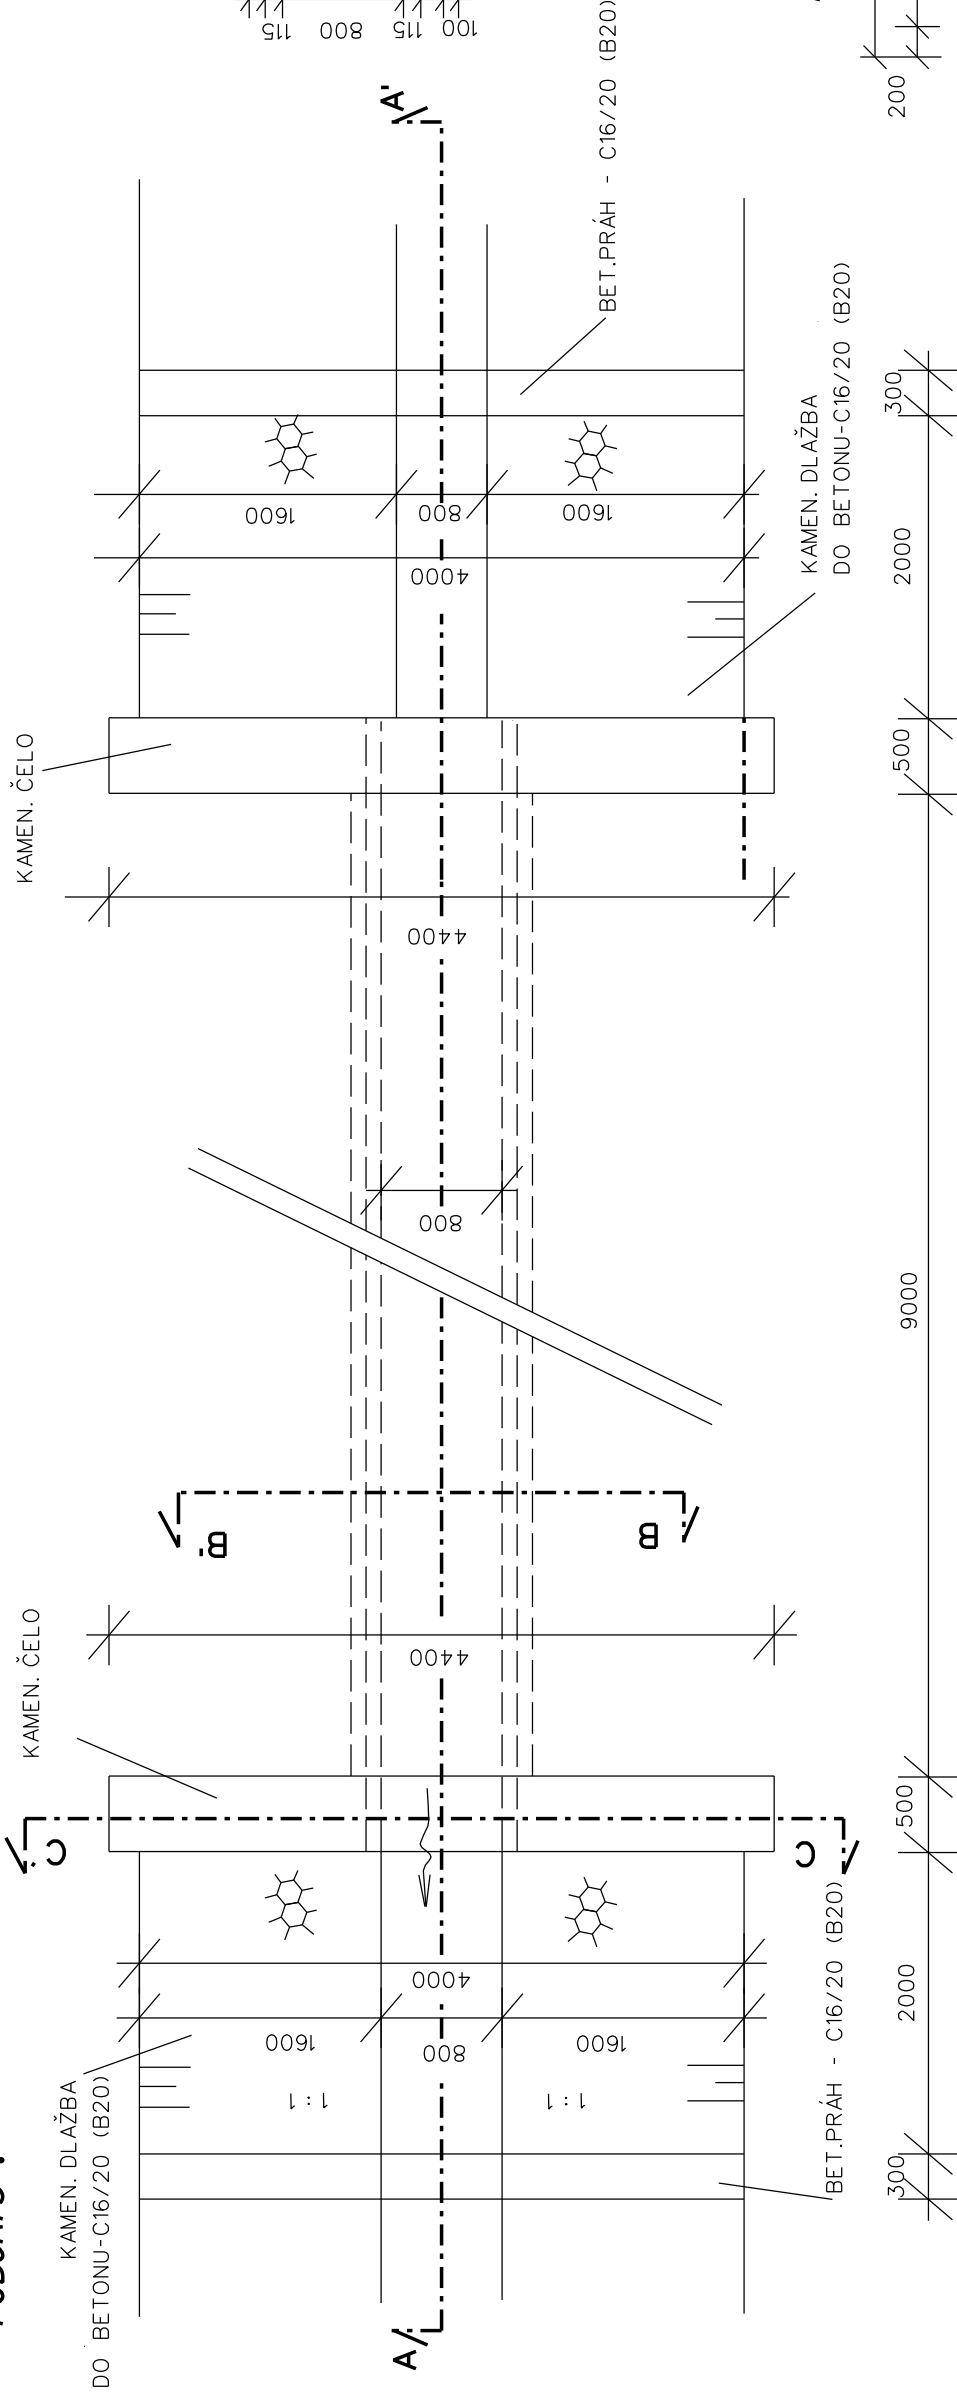

ŘEZ B - B'

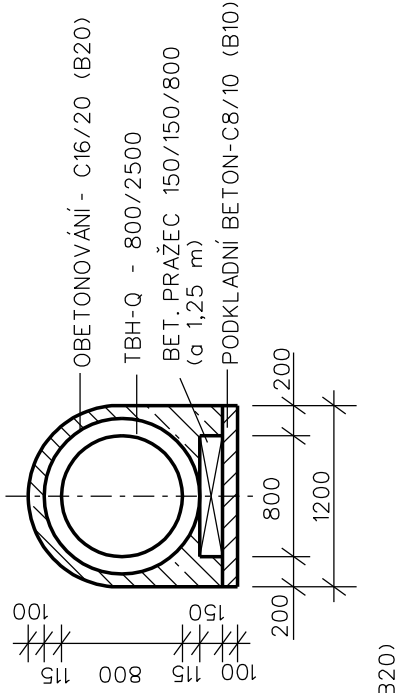

ŘEZ C - C'

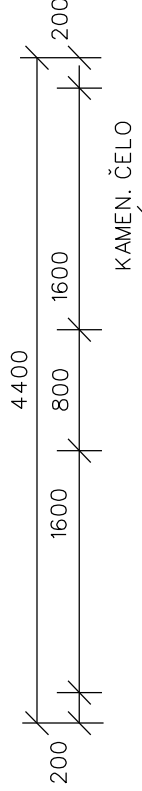

ŘEZ A - A'

