


Realizace prvků PSZ v k.ú. Volevčice

HPC 1B R p.p.č. 411

LBK 3B p.p.č. 427, 454, 455

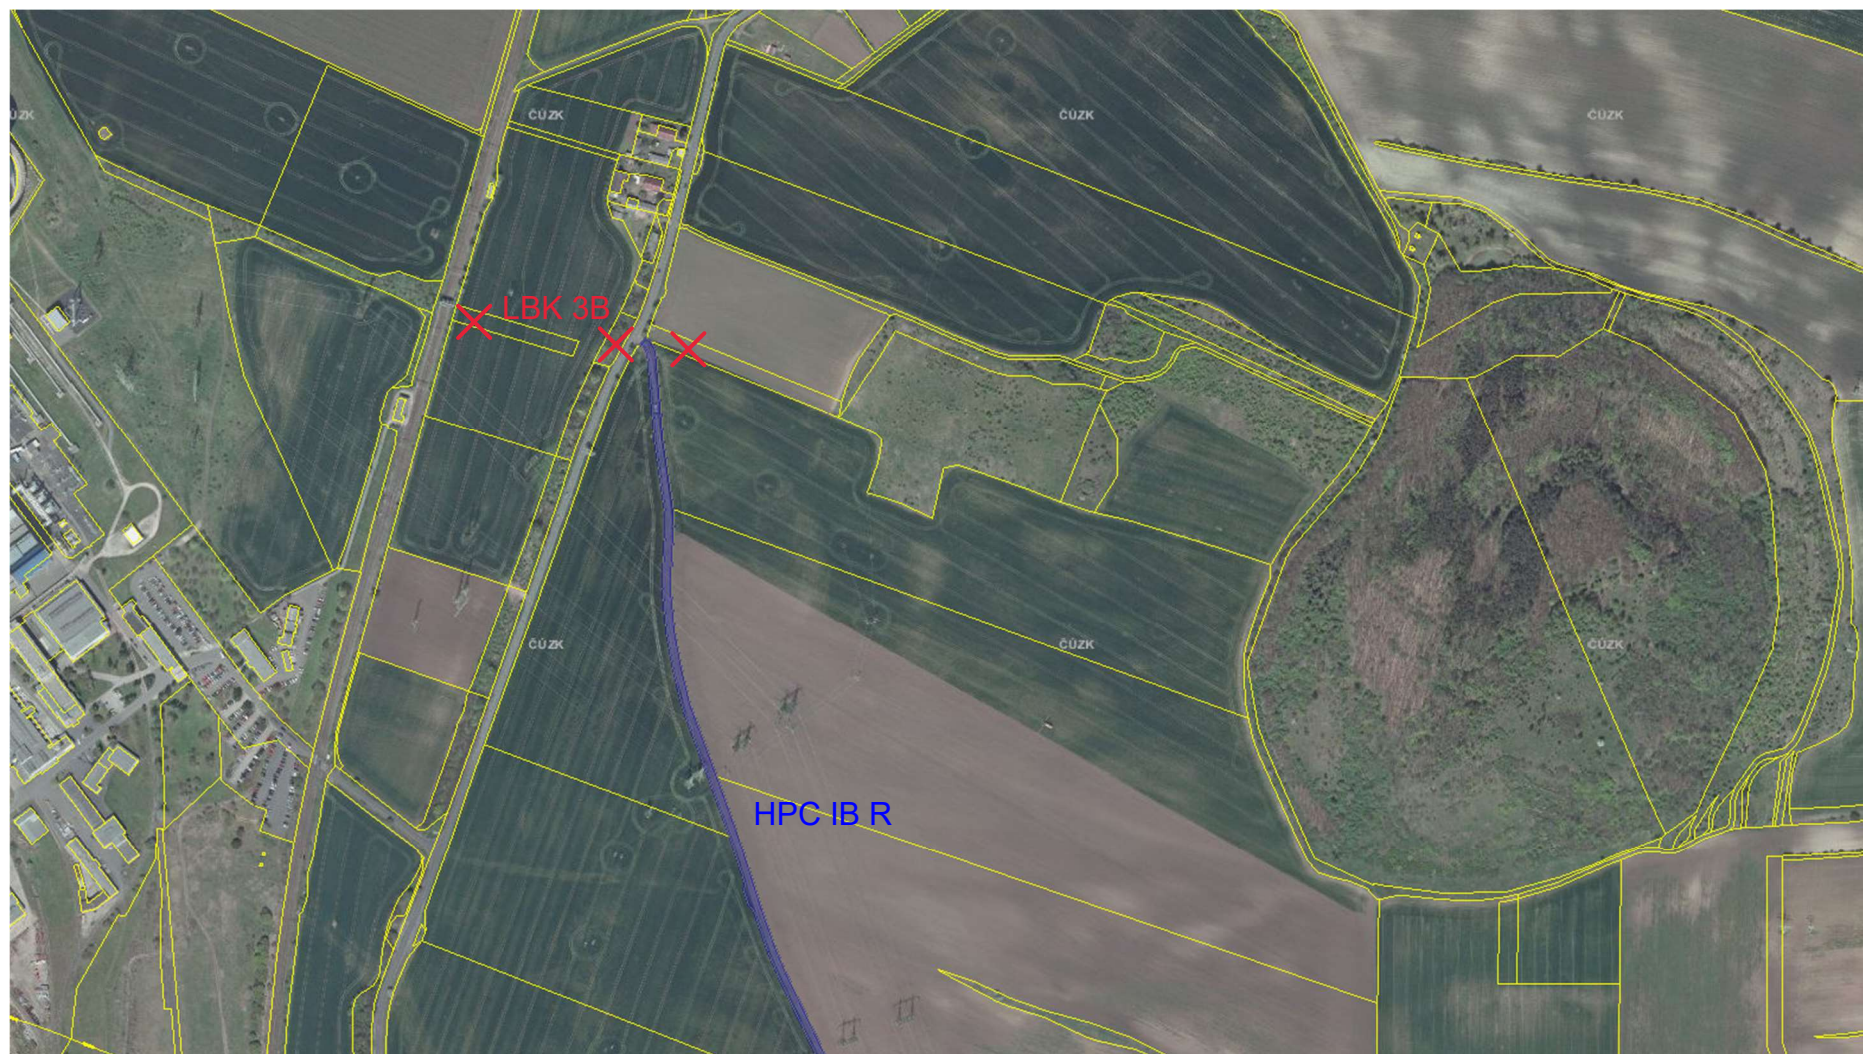

LBK 5C p.p.č. 410

HPC 1B R p.p.č. 411

