



## PŘÍČNÉ ŘEZY CESTY C23 SE ZP1, M 1:100


PF1 - KM 0.0000C

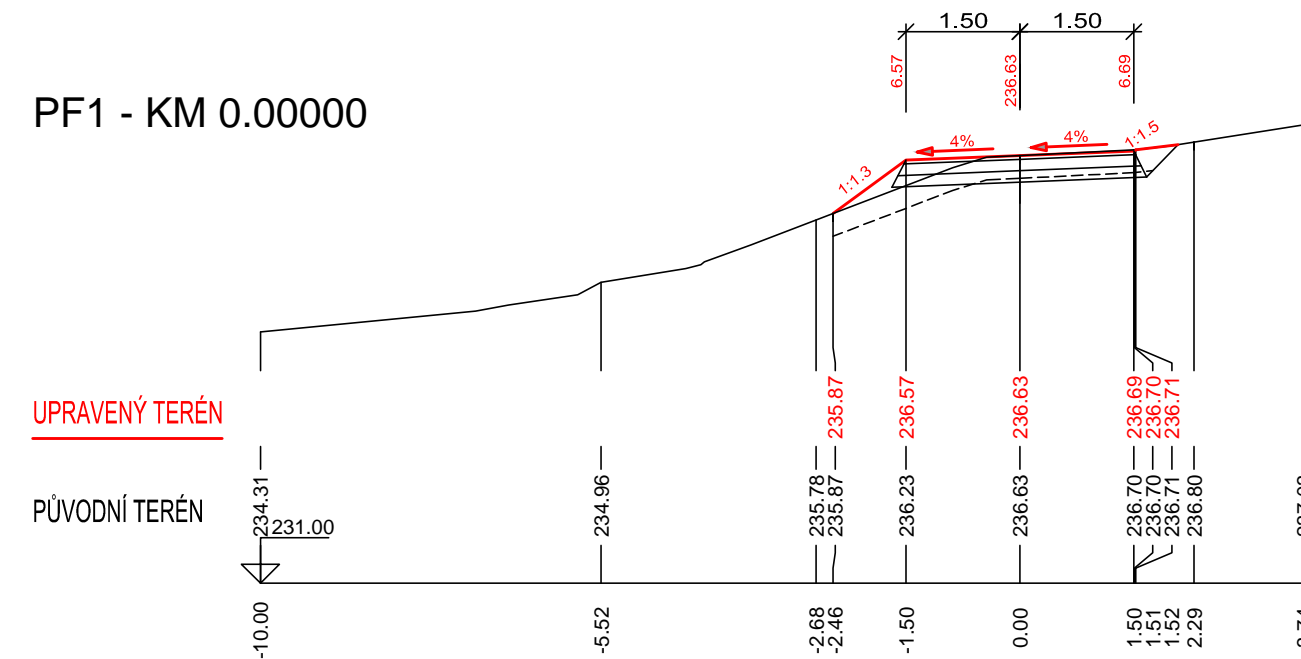


PF4 - KM 0.06000

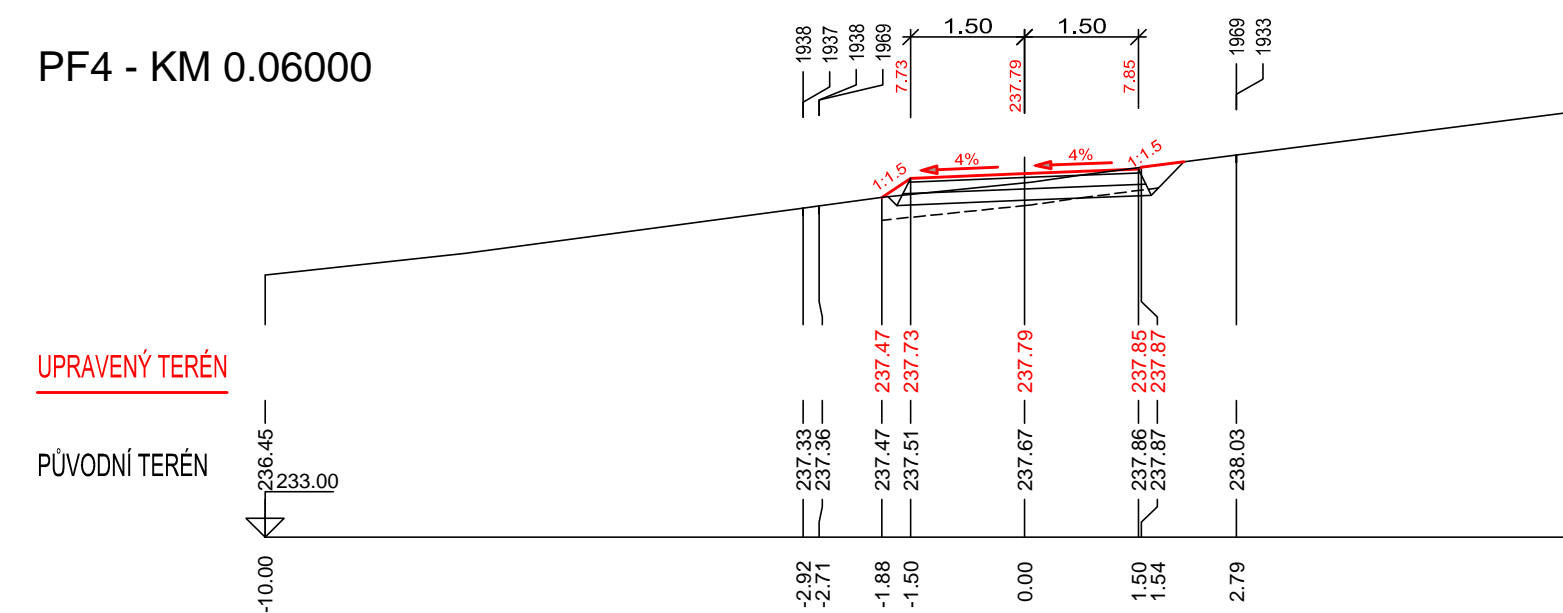


PF7 - KM 0.1200C

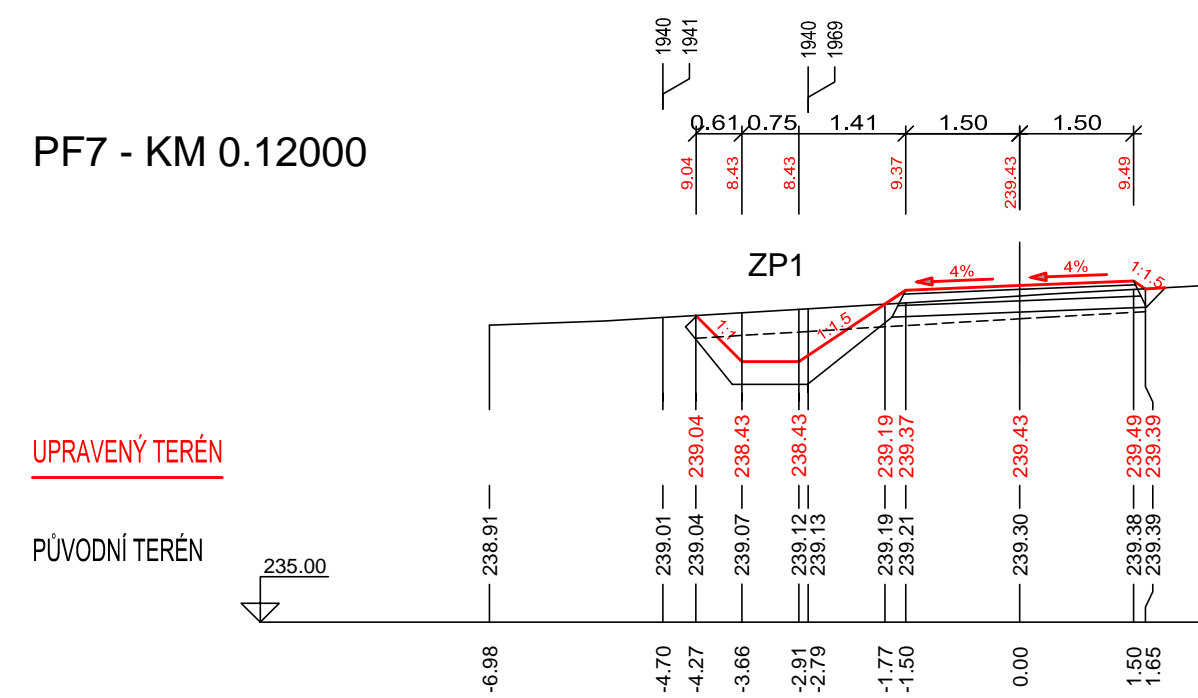


PF10 - KM 0.1800C

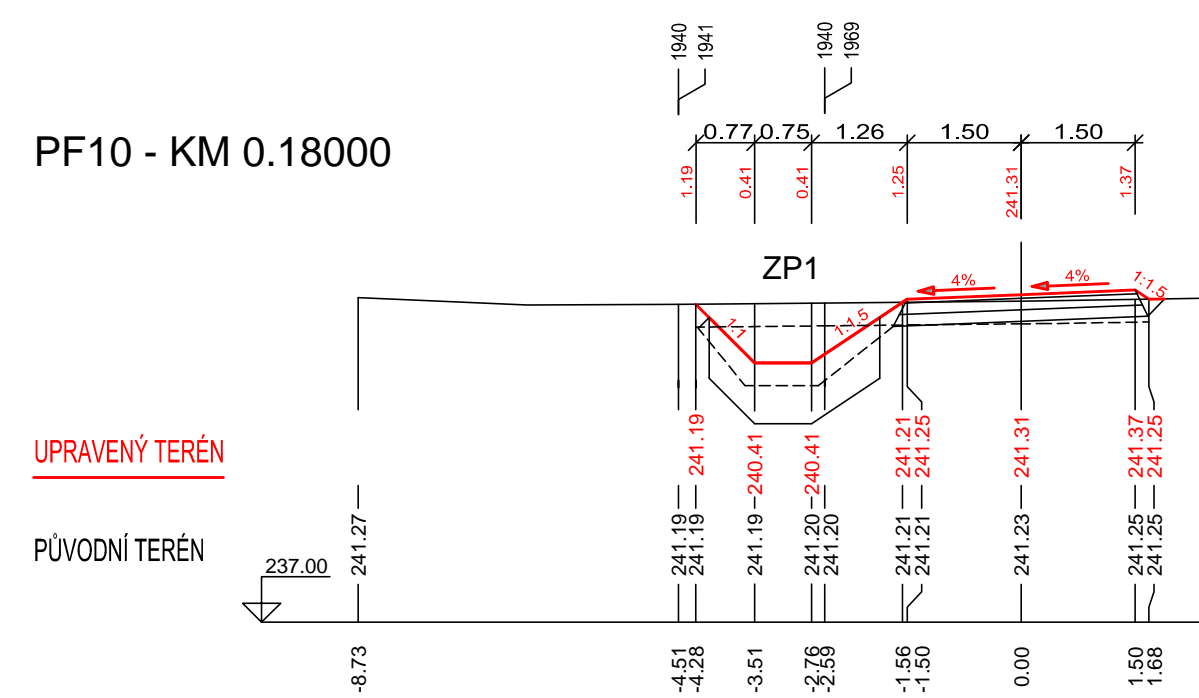


PF13 - KM 0.24000

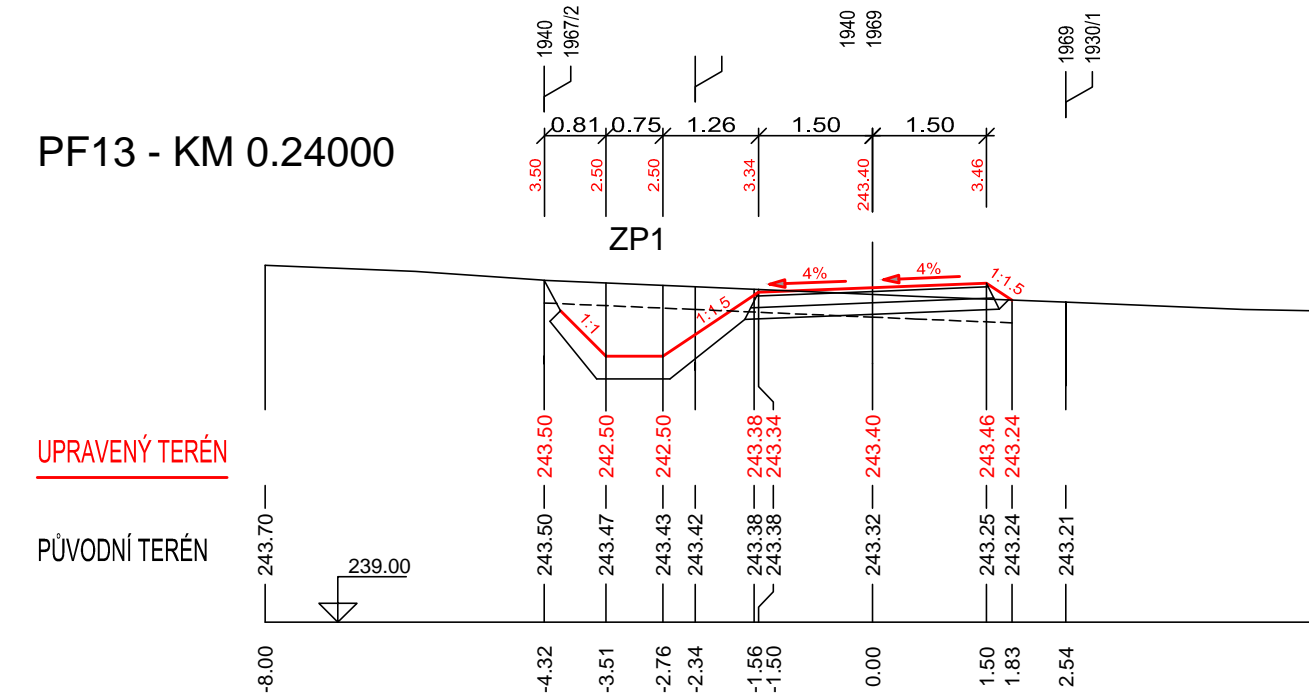


PF2 - KM 0.0200C

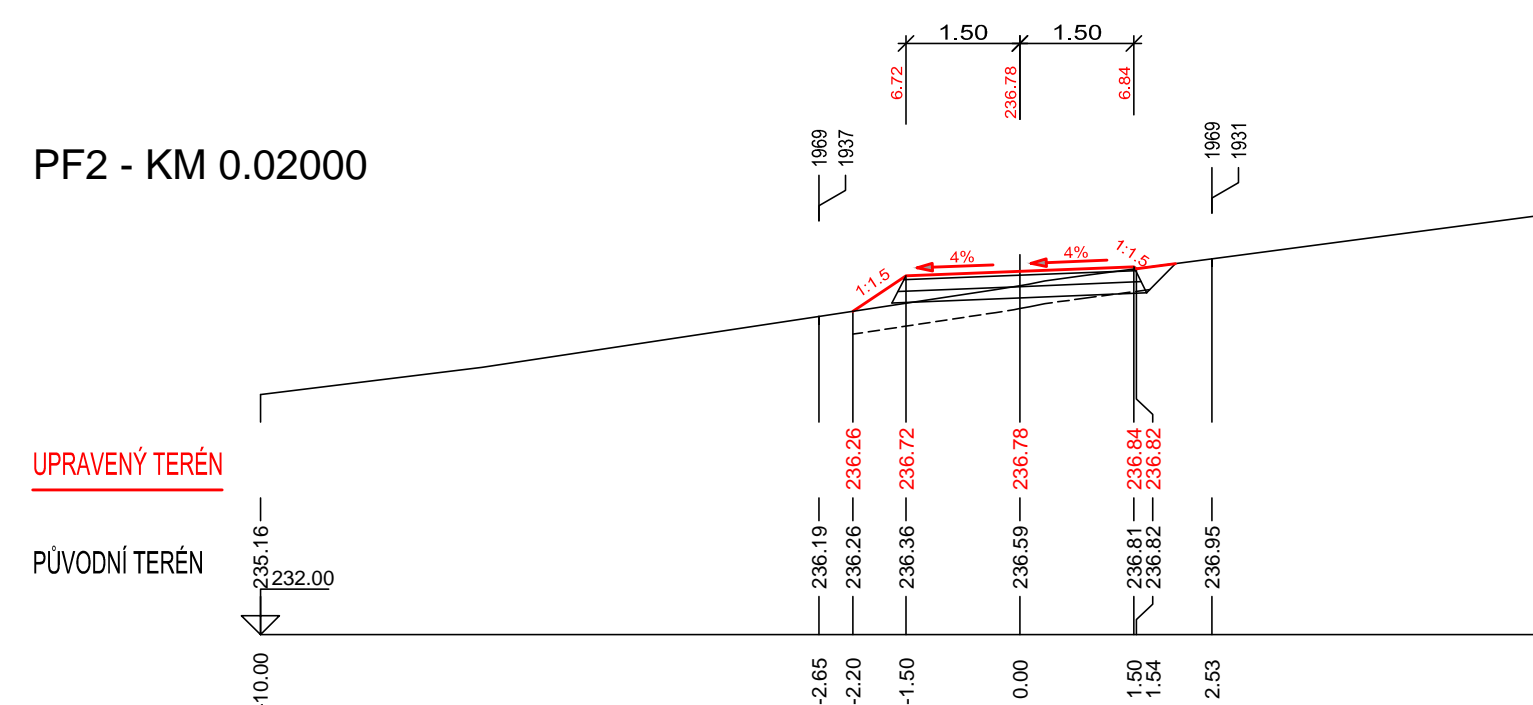


PF5 - KM 0.08000

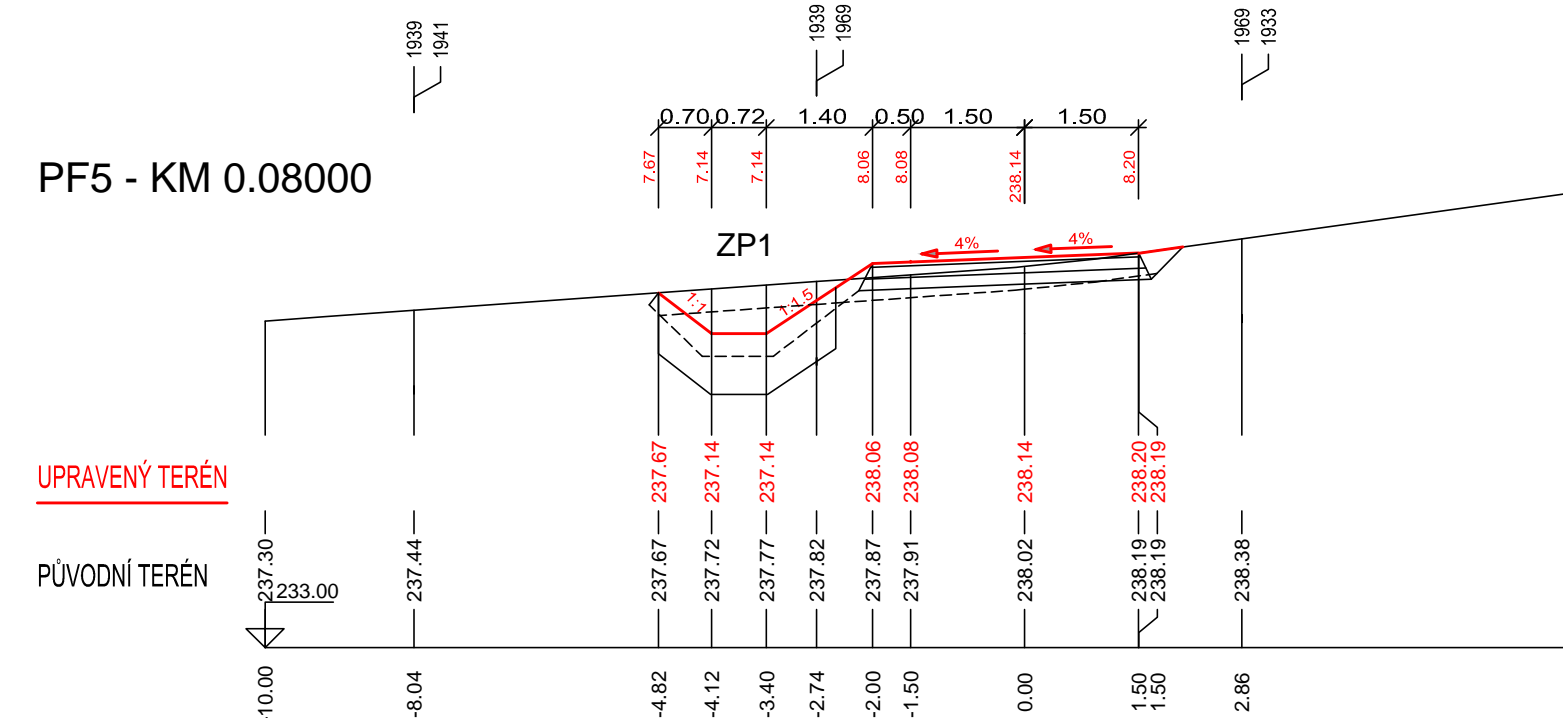


PF8 - KM 0.1400C

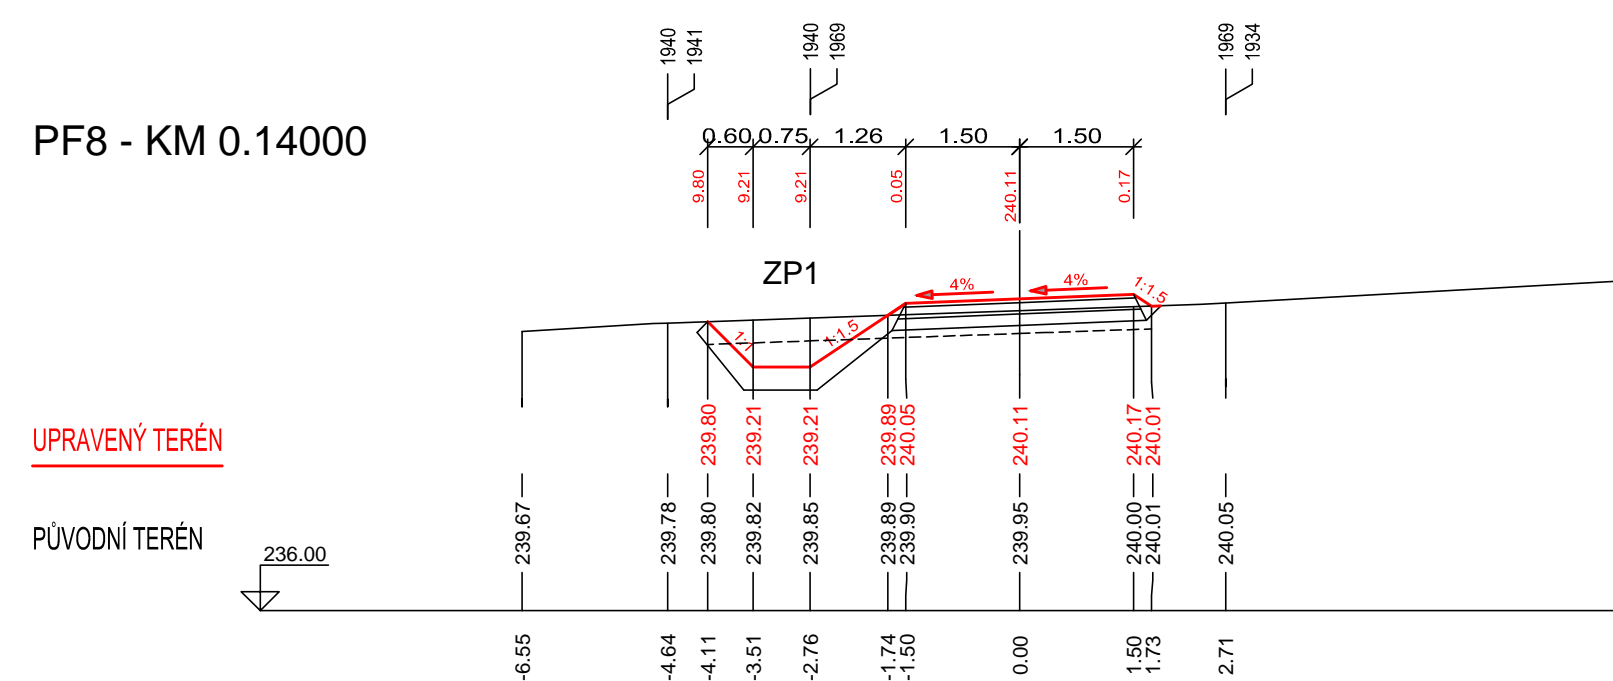


PF11 - KM 0.2000C

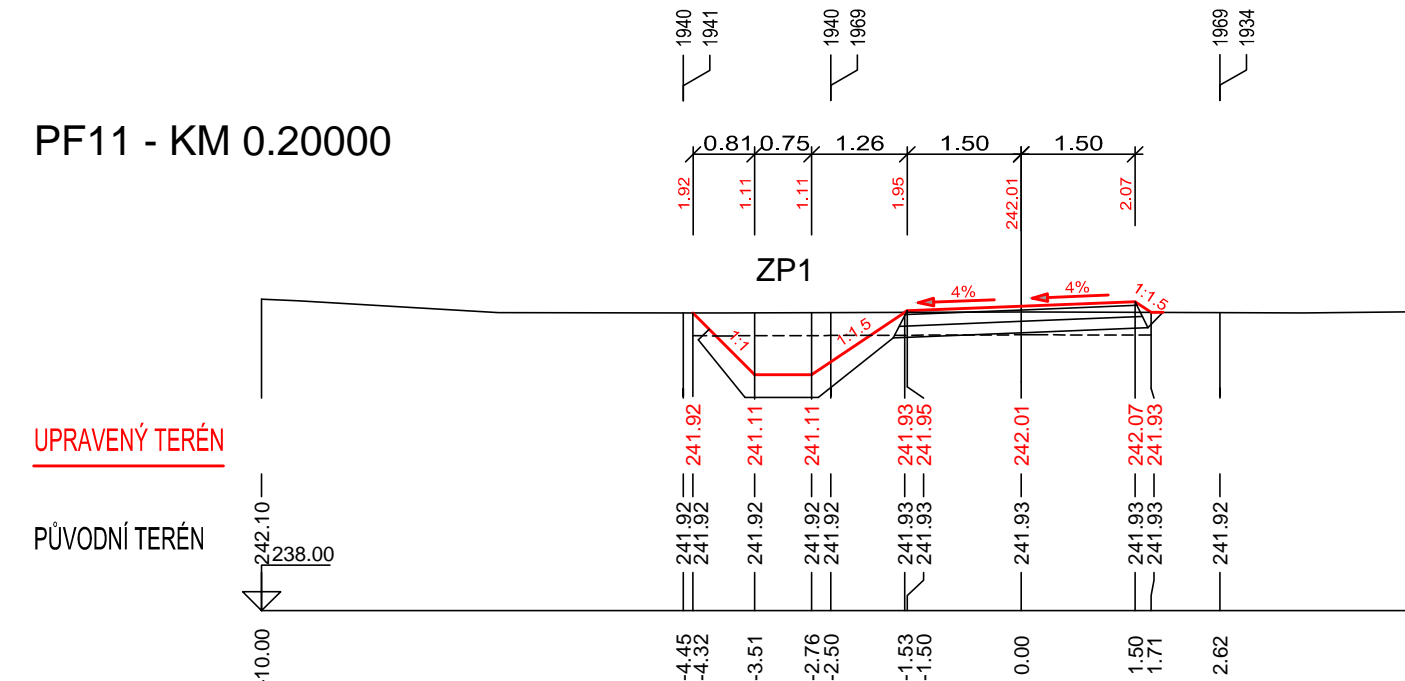


PF14 - KM 0.26800

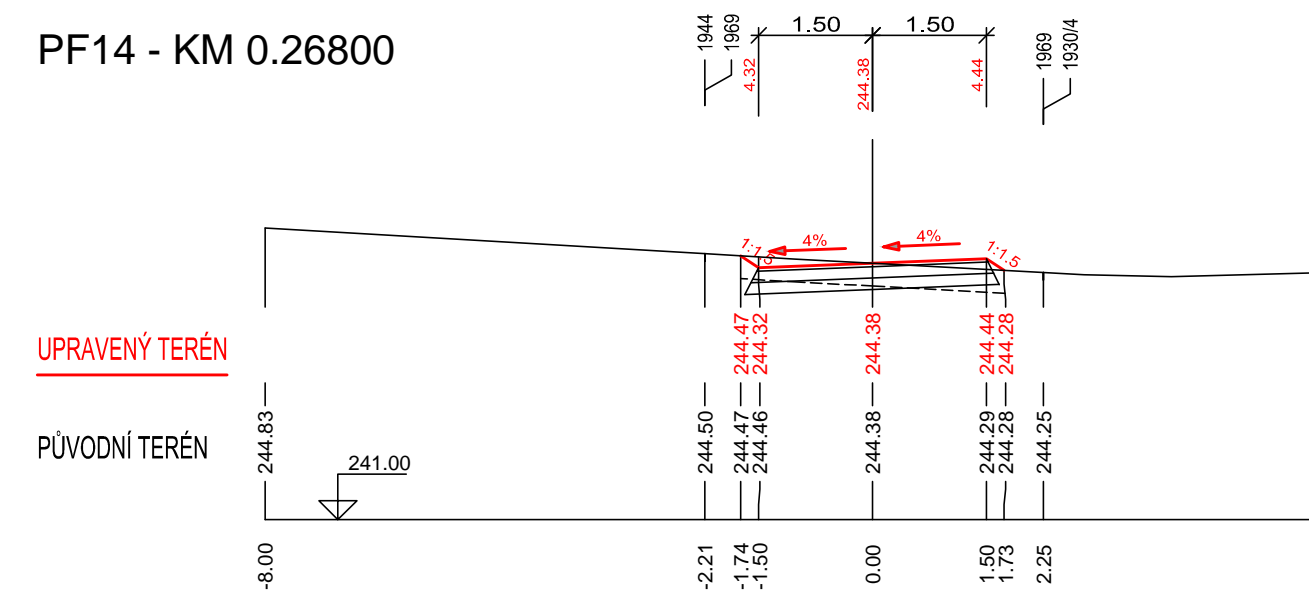


PF3 - KM 0.0400C

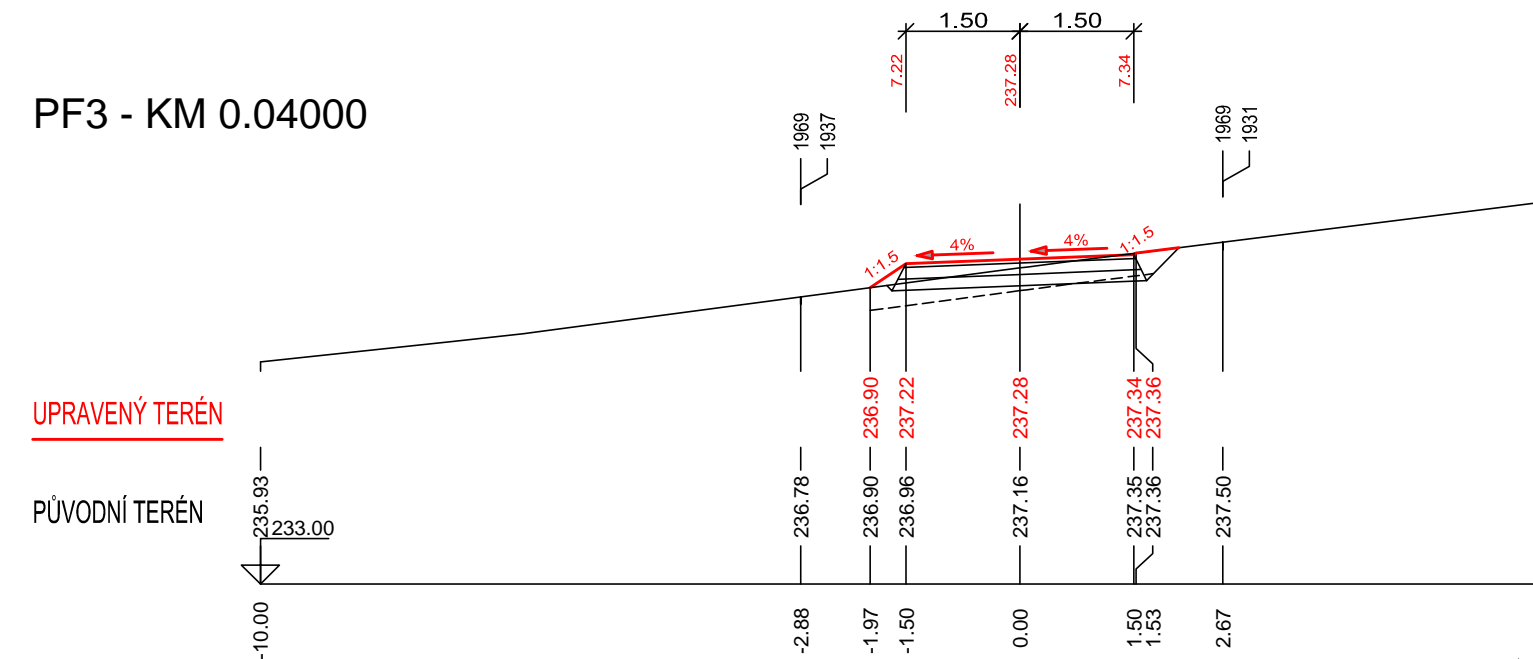


PF6 - KM 0.10000

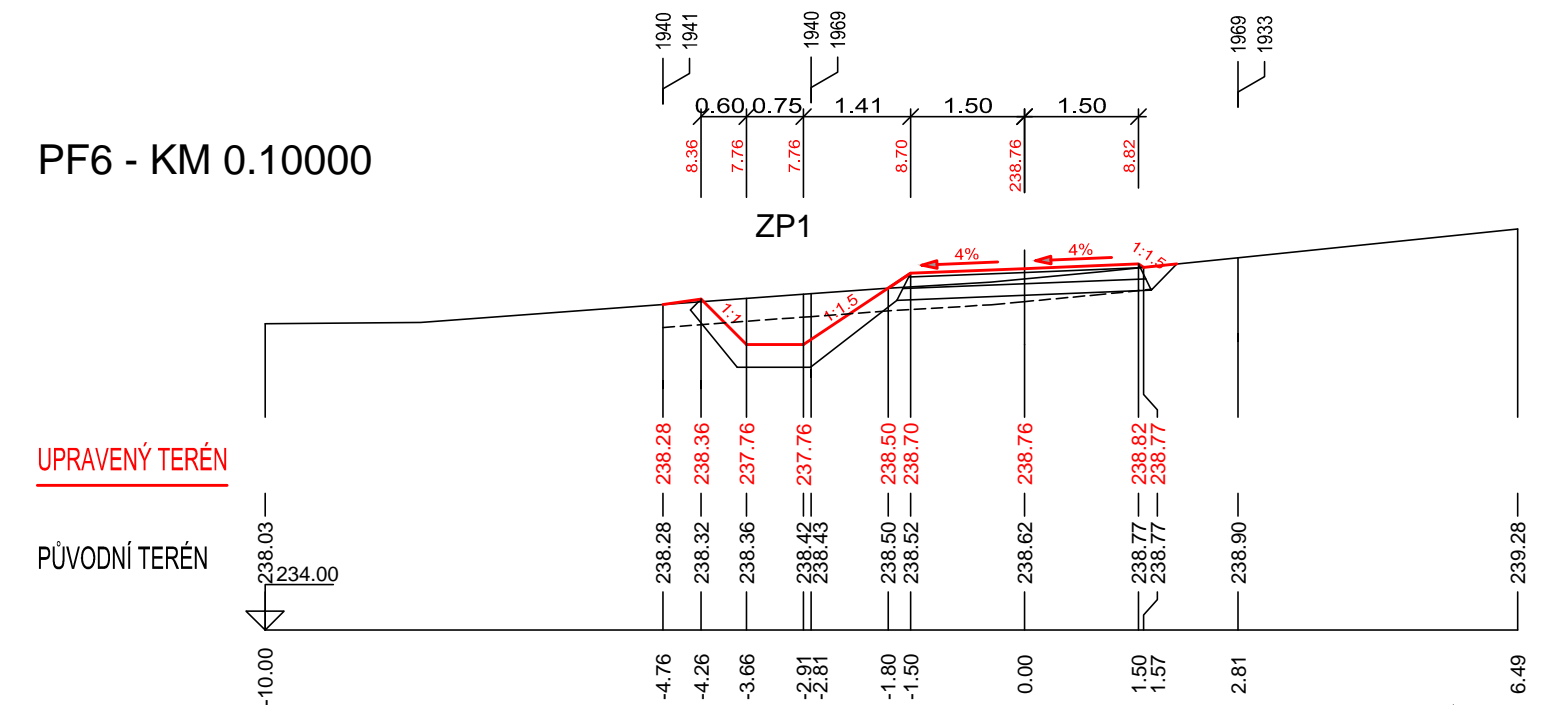


PF9 - KM 0.1600C

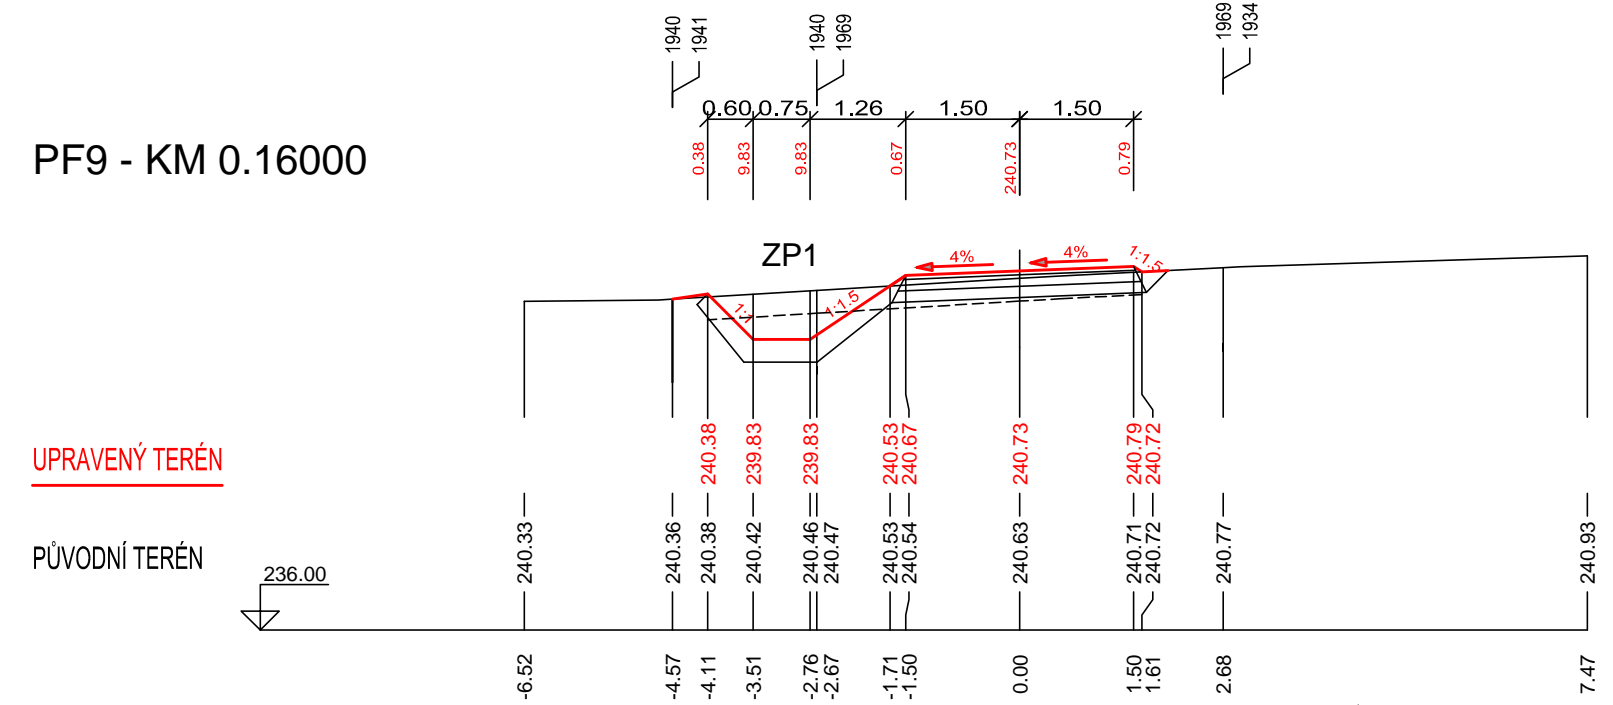

PF12 - KM 0.2200C

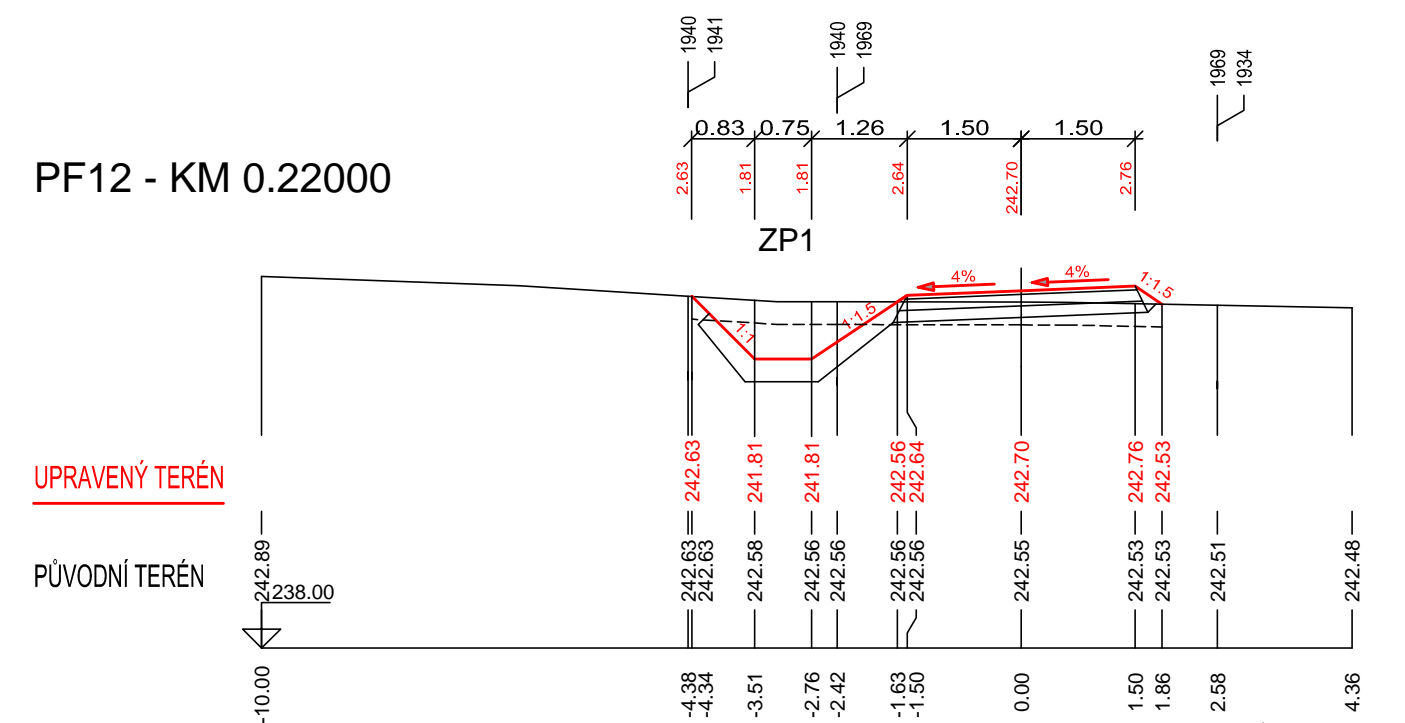

VYPRACOVAL		ZODP. PROJEKTANT		VED. PROJEKTANT				
Ing. Coufalová		Ing. Coufalová		Ing. Hráček				
KRAJ	JIHOMORAVSKÝ		K.Ú.	KOSTELEČ U KYJOVA		ARCH.ČÍSLO	16/22	
INVESTOR	ČR–SPÚ, KPÚ PRO JIHOMORAVSKÝ KRAJ, P. HODONÍN						DATUM	11/2022
STAVBA AKCE		<b>POLNÍ CESTY C11, ČÁST C23 SE ZP1, C36 A C37 V K.Ú KOSTELEČ U KYJOVA</b> SO 102 POLNÍ CESTA C23 SE ZP1				STUPEŇ	DSP, DPS	
						FORMÁT	5A4	
OBJEKT						MĚŘÍTKO	1:100	
OBSAH						PŘÍČNÉ ŘEZY		
						<b>D.2.4.</b>		