



PŘÍČNÉ ŘEZY HC2B-R (KM 0,000-0,300) M 1:100


PF1 - KM 0.02000

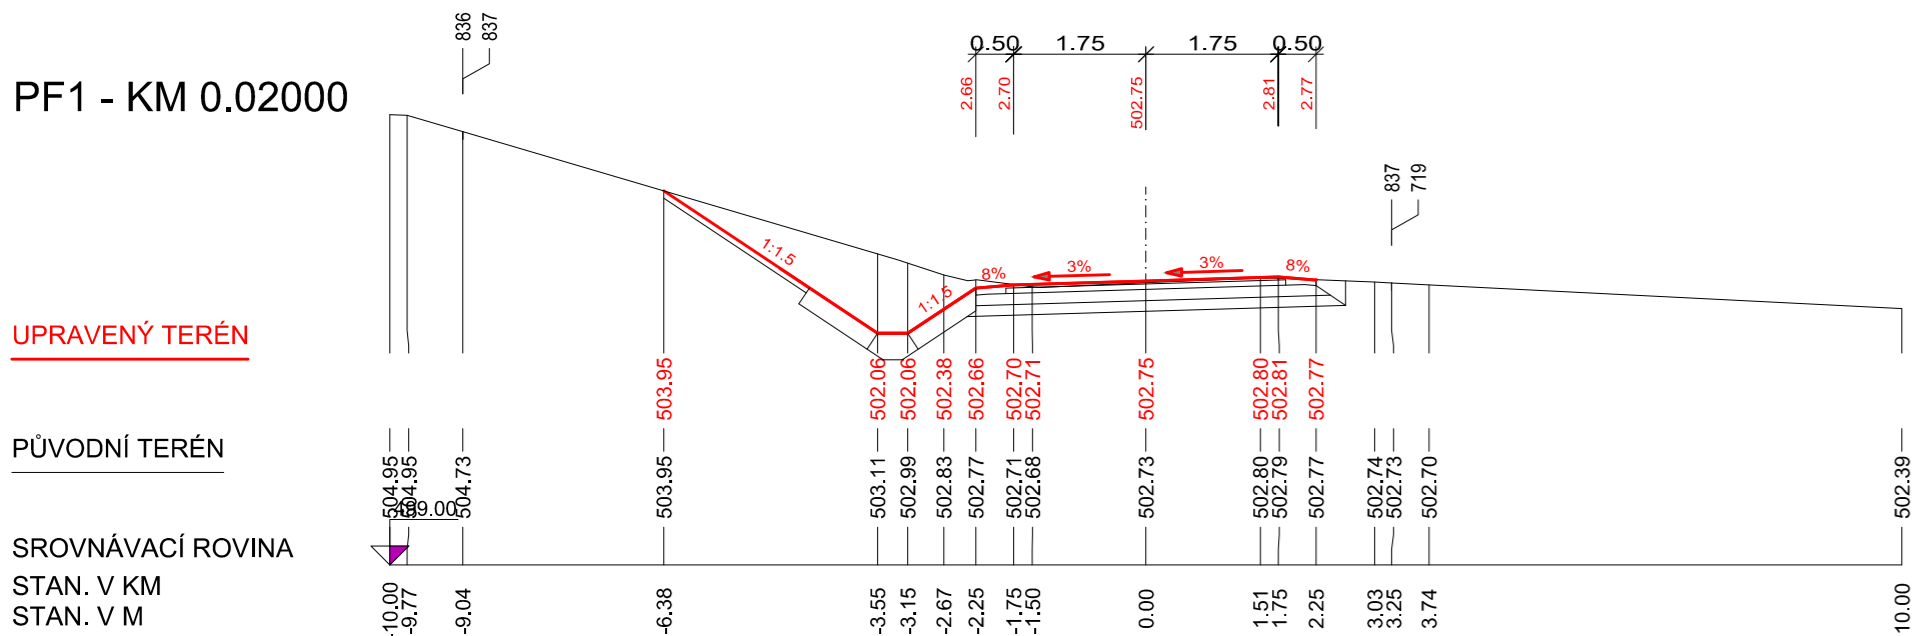


PF2 - KM 0.04000

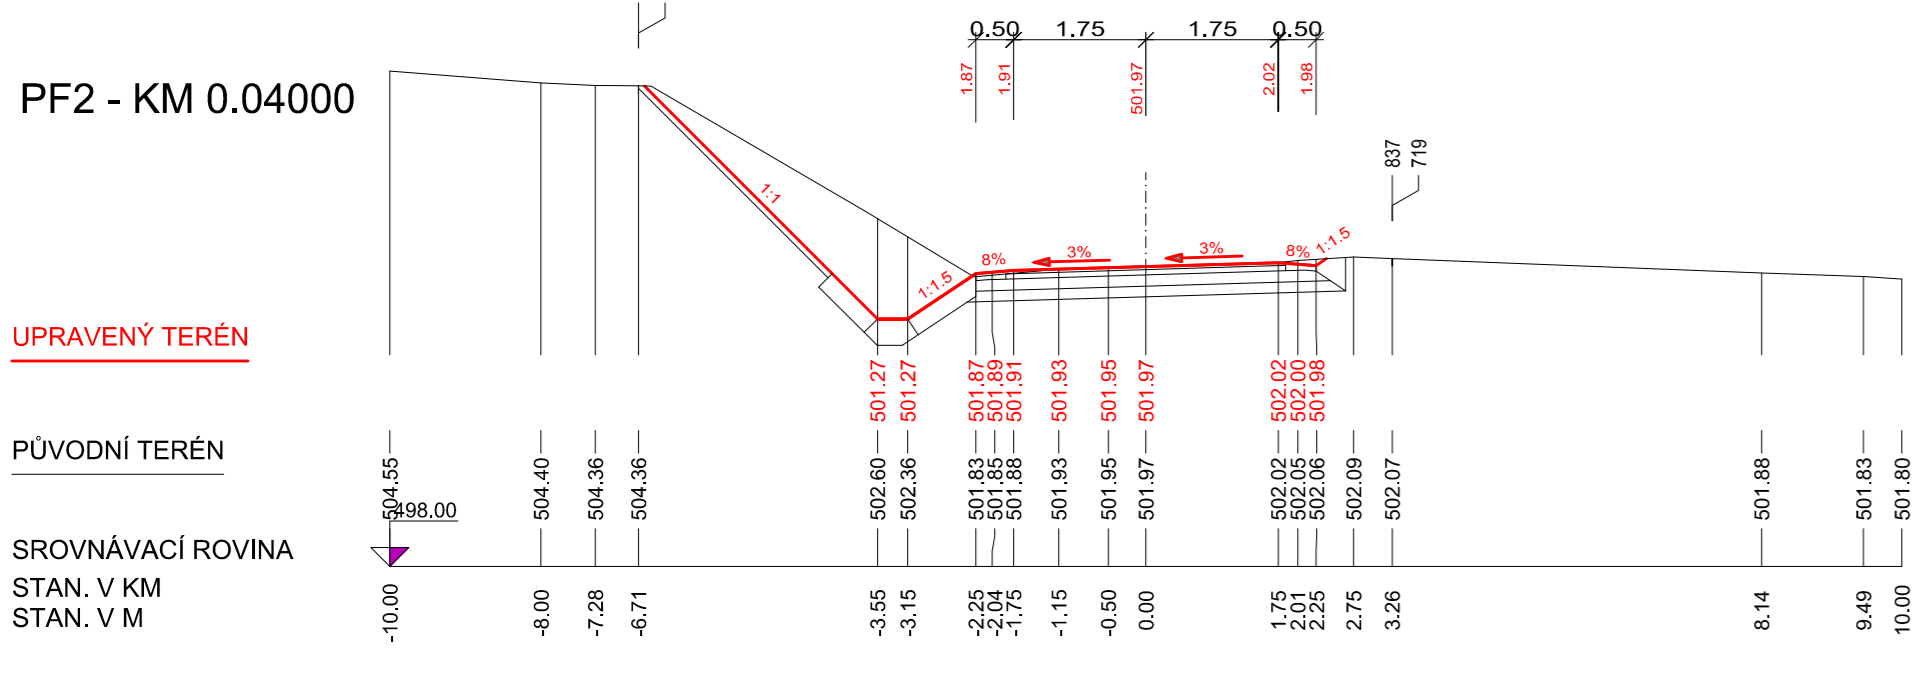


PF3 - KM 0.06000

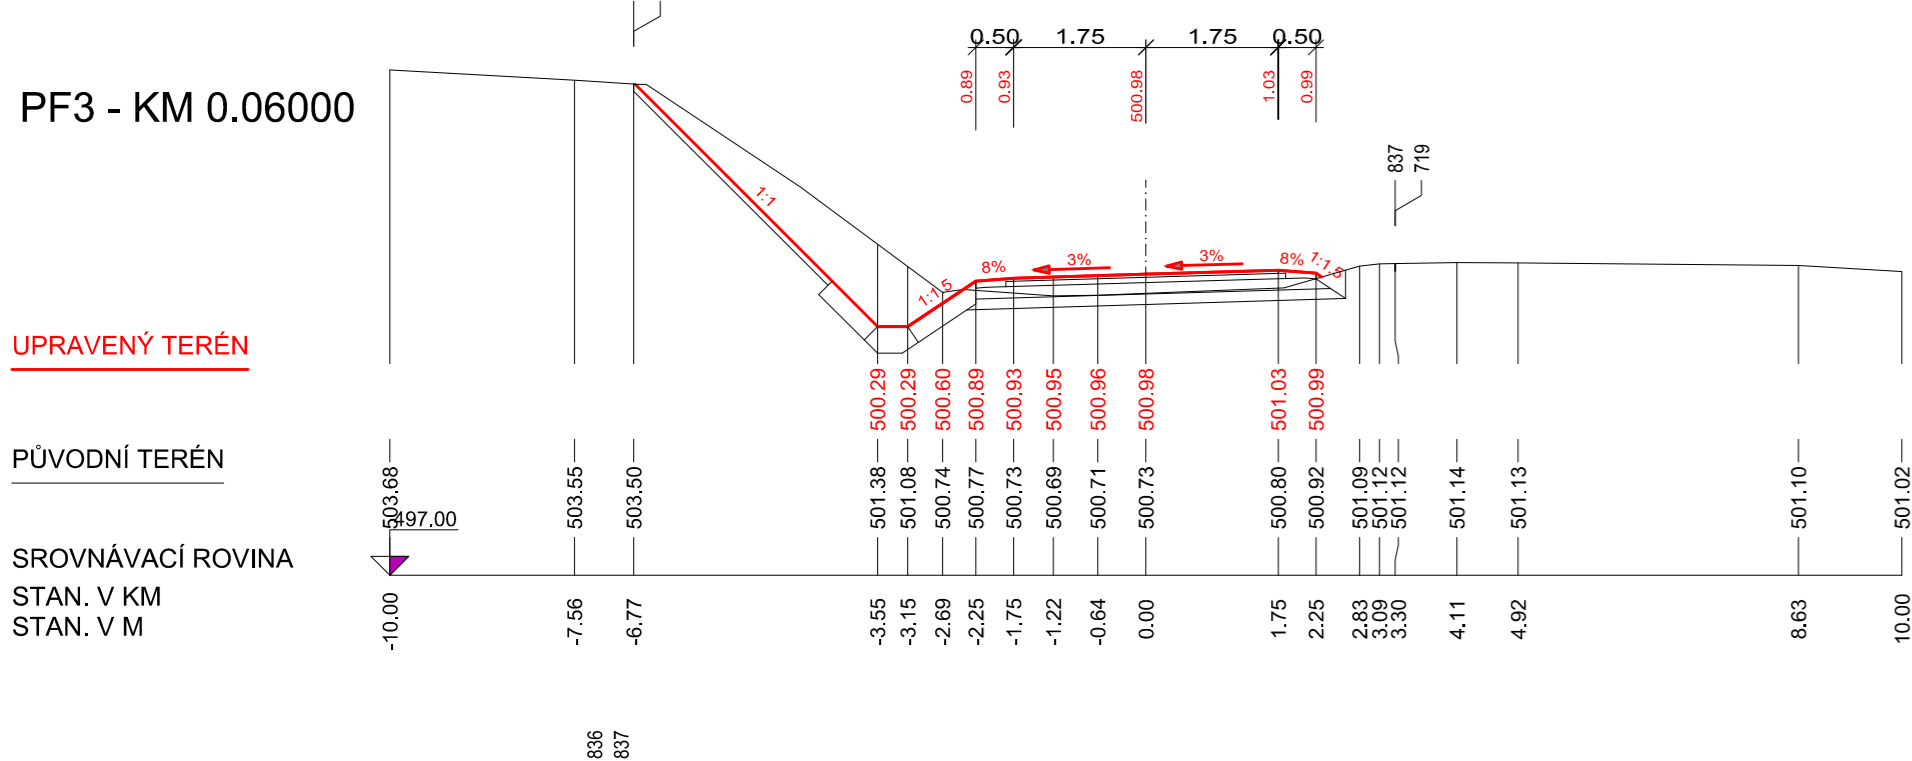


PF4 - KM 0.08000

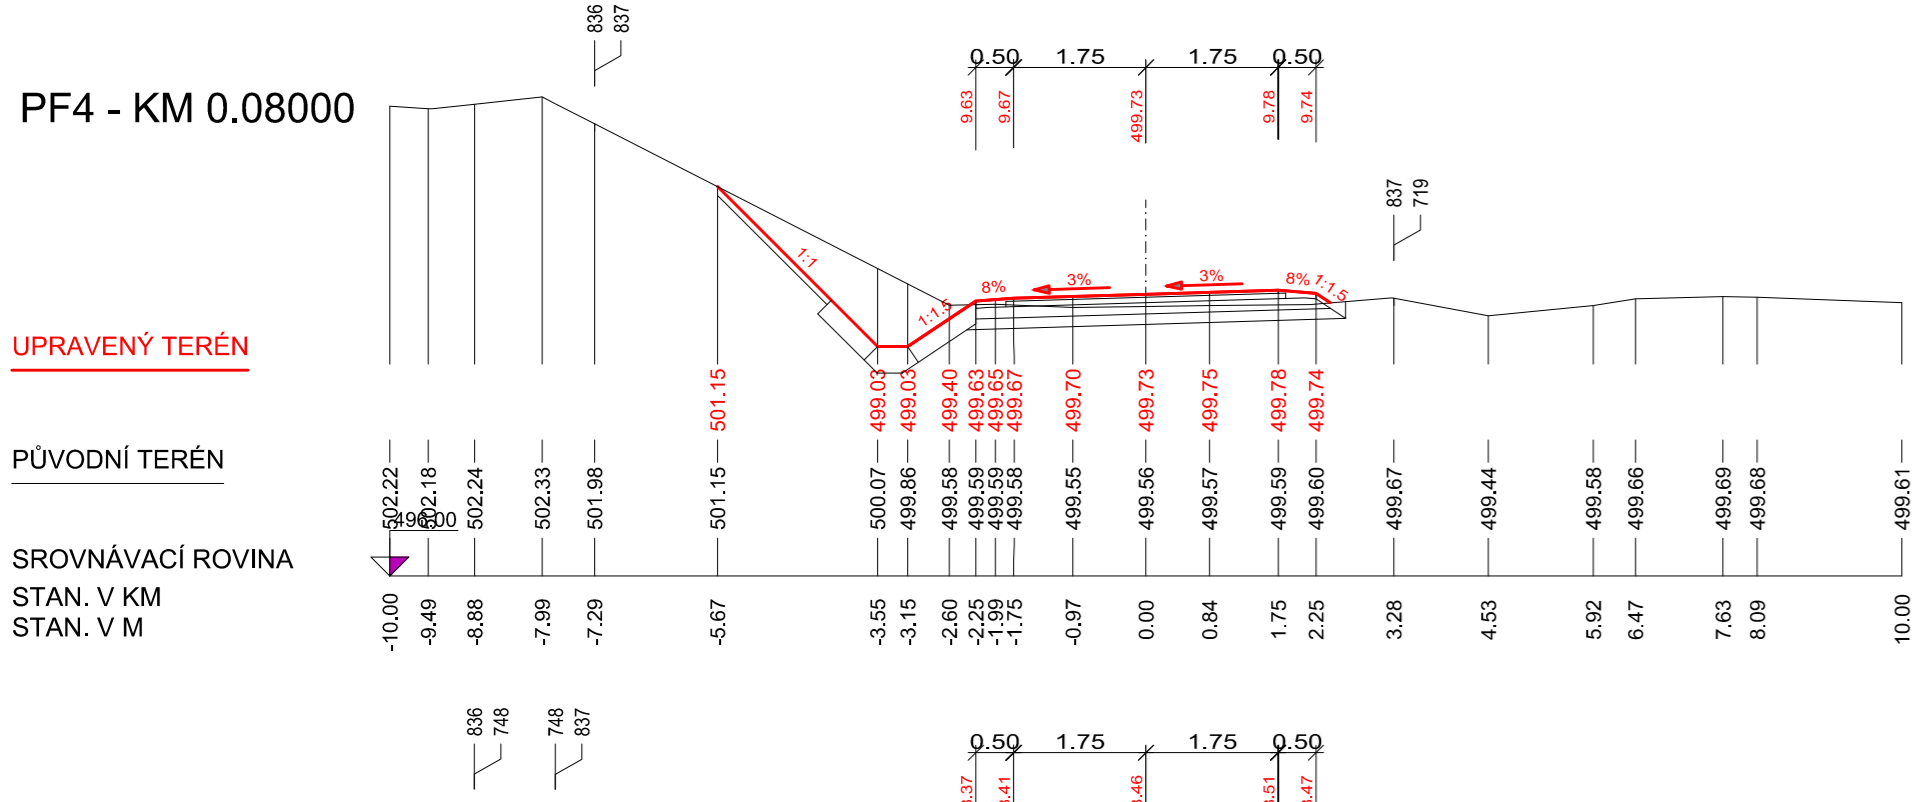


PF5 - KM 0.10000

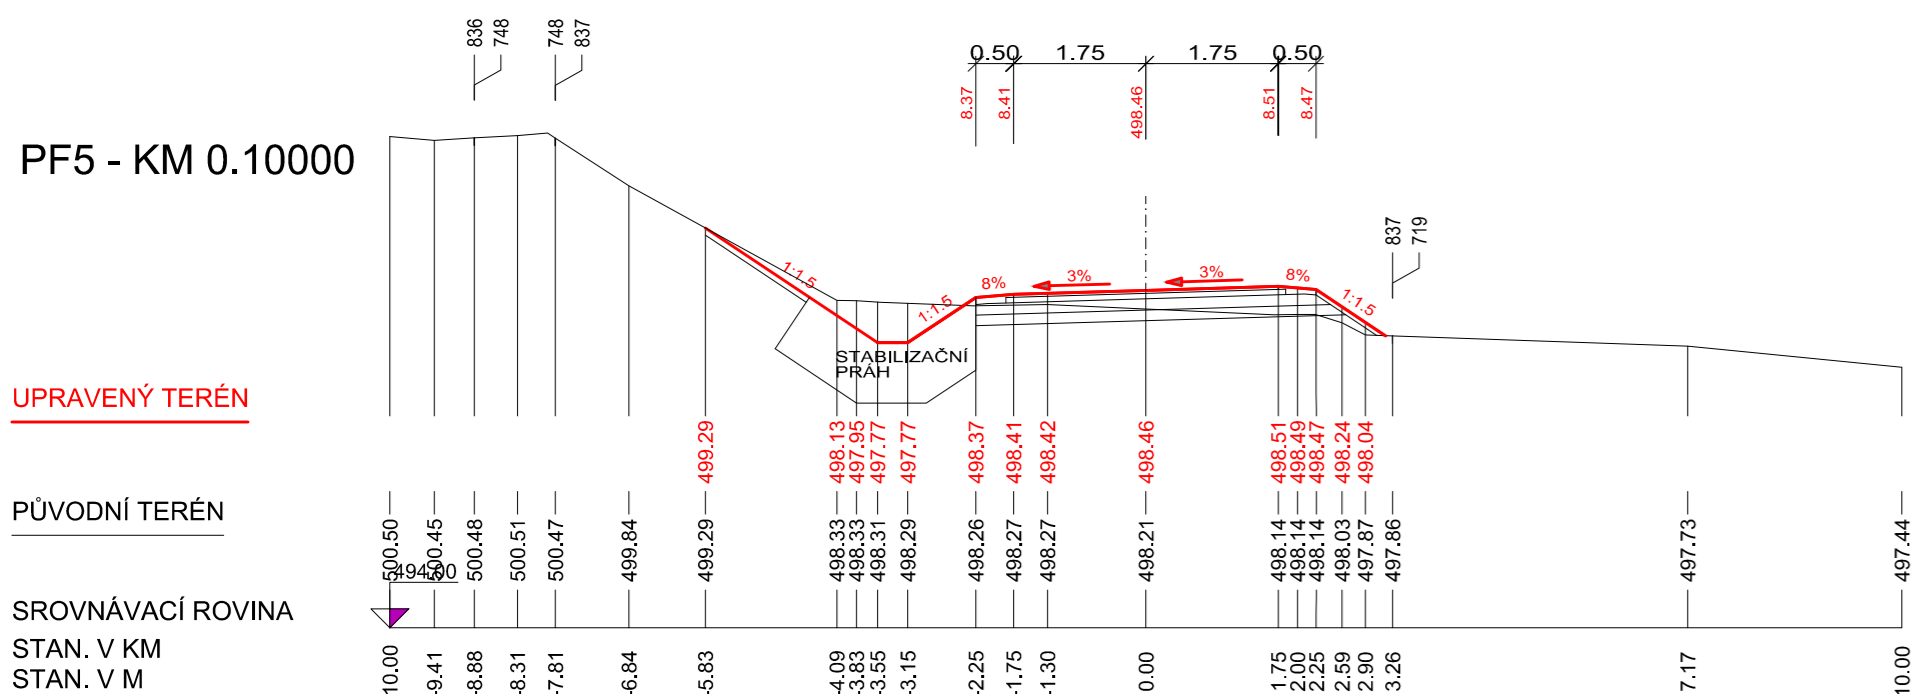


PF6 - KM 0.12000

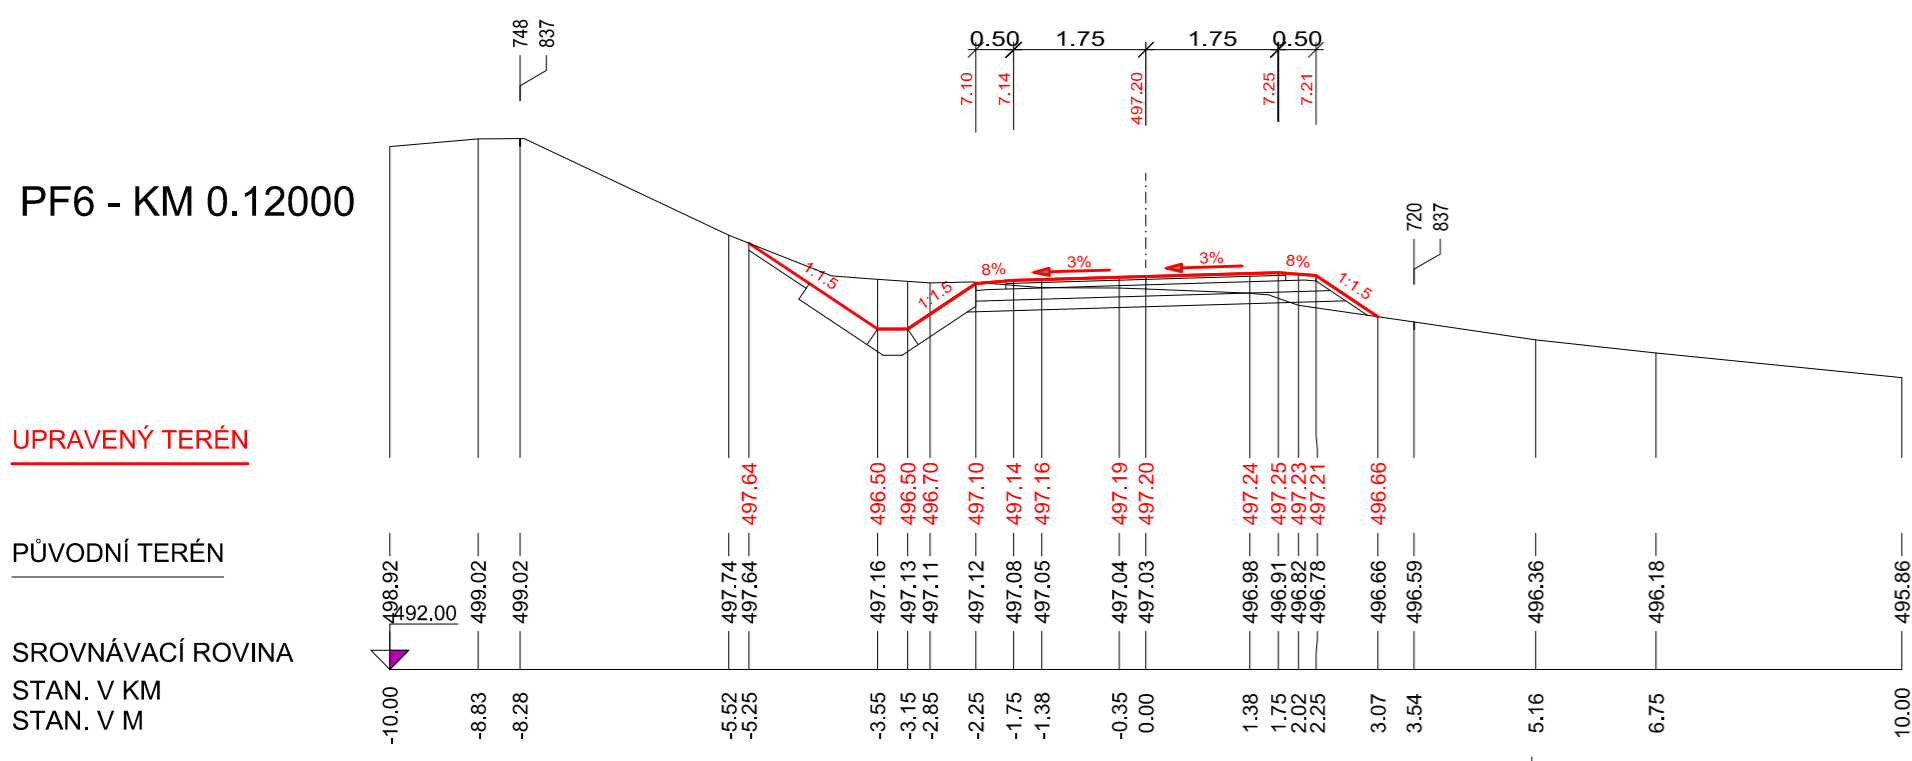


PF7 - KM 0.14000

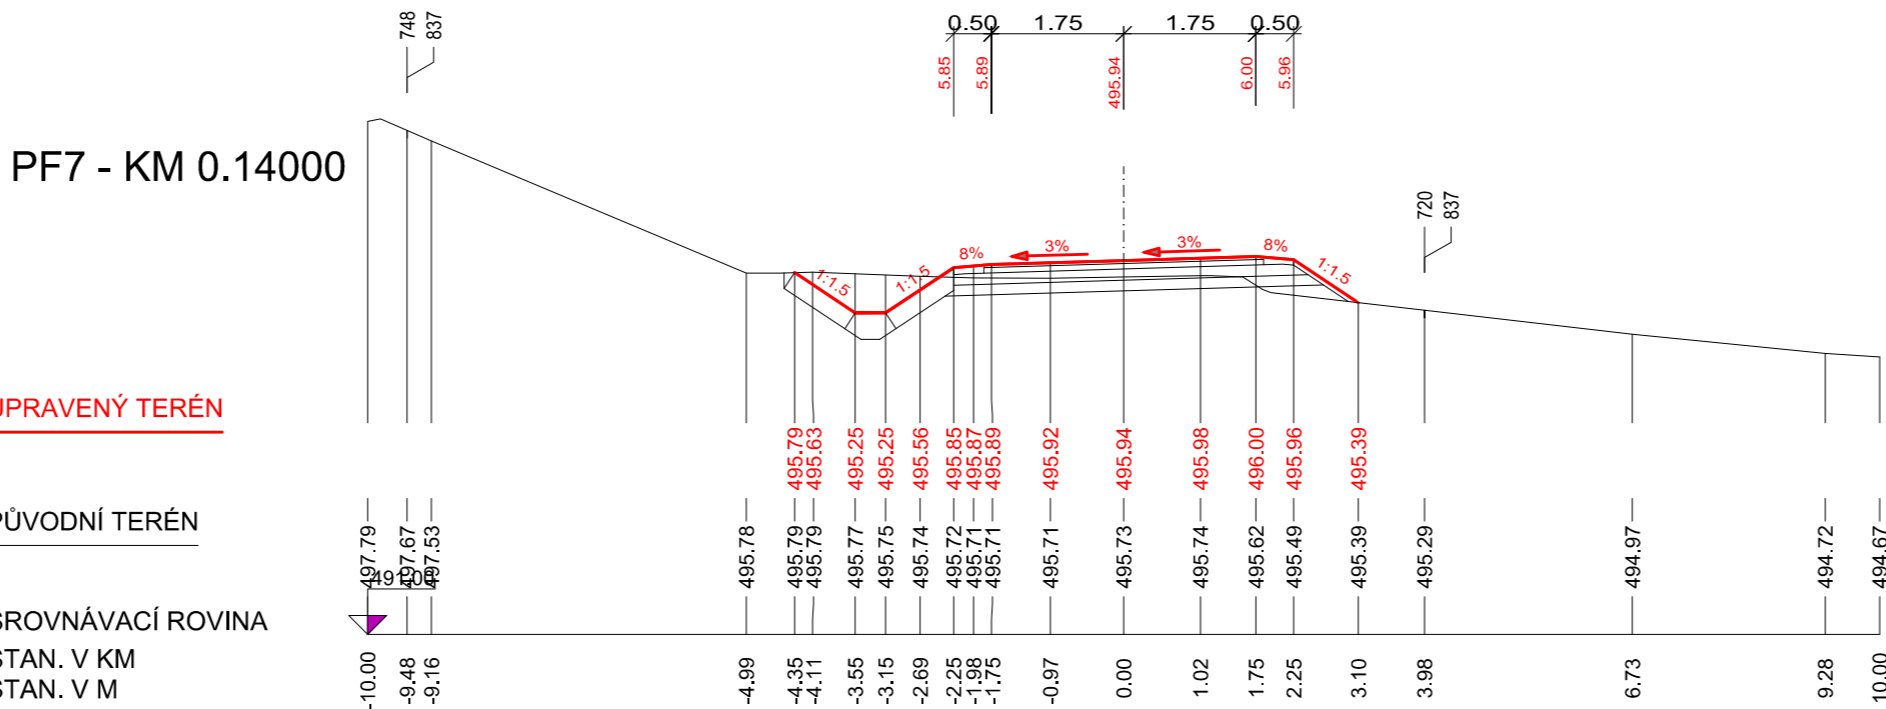


PF8 - KM 0.16000

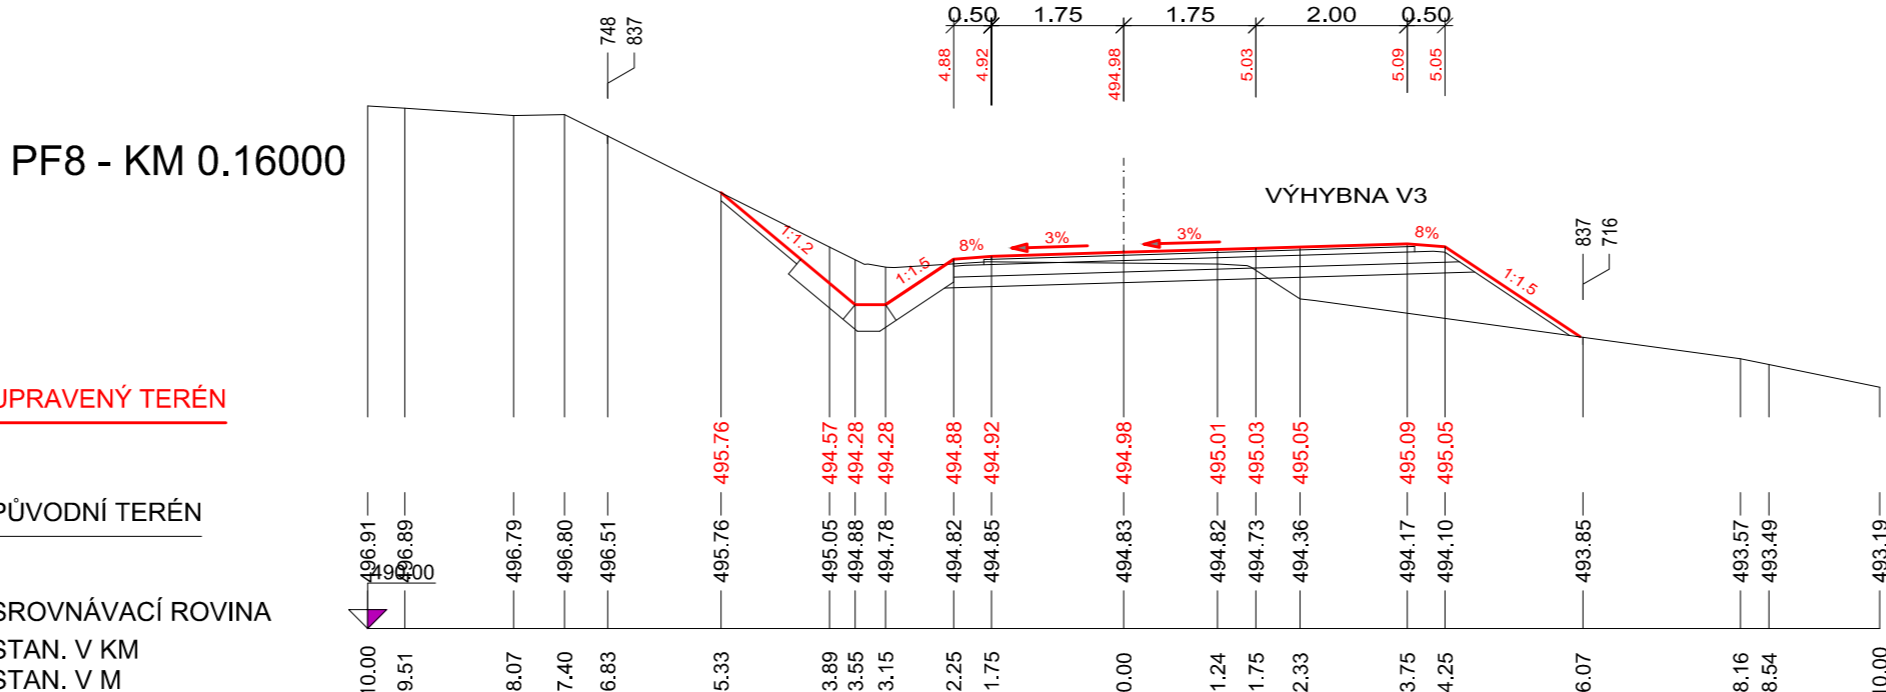


PF9 - KM 0.18000

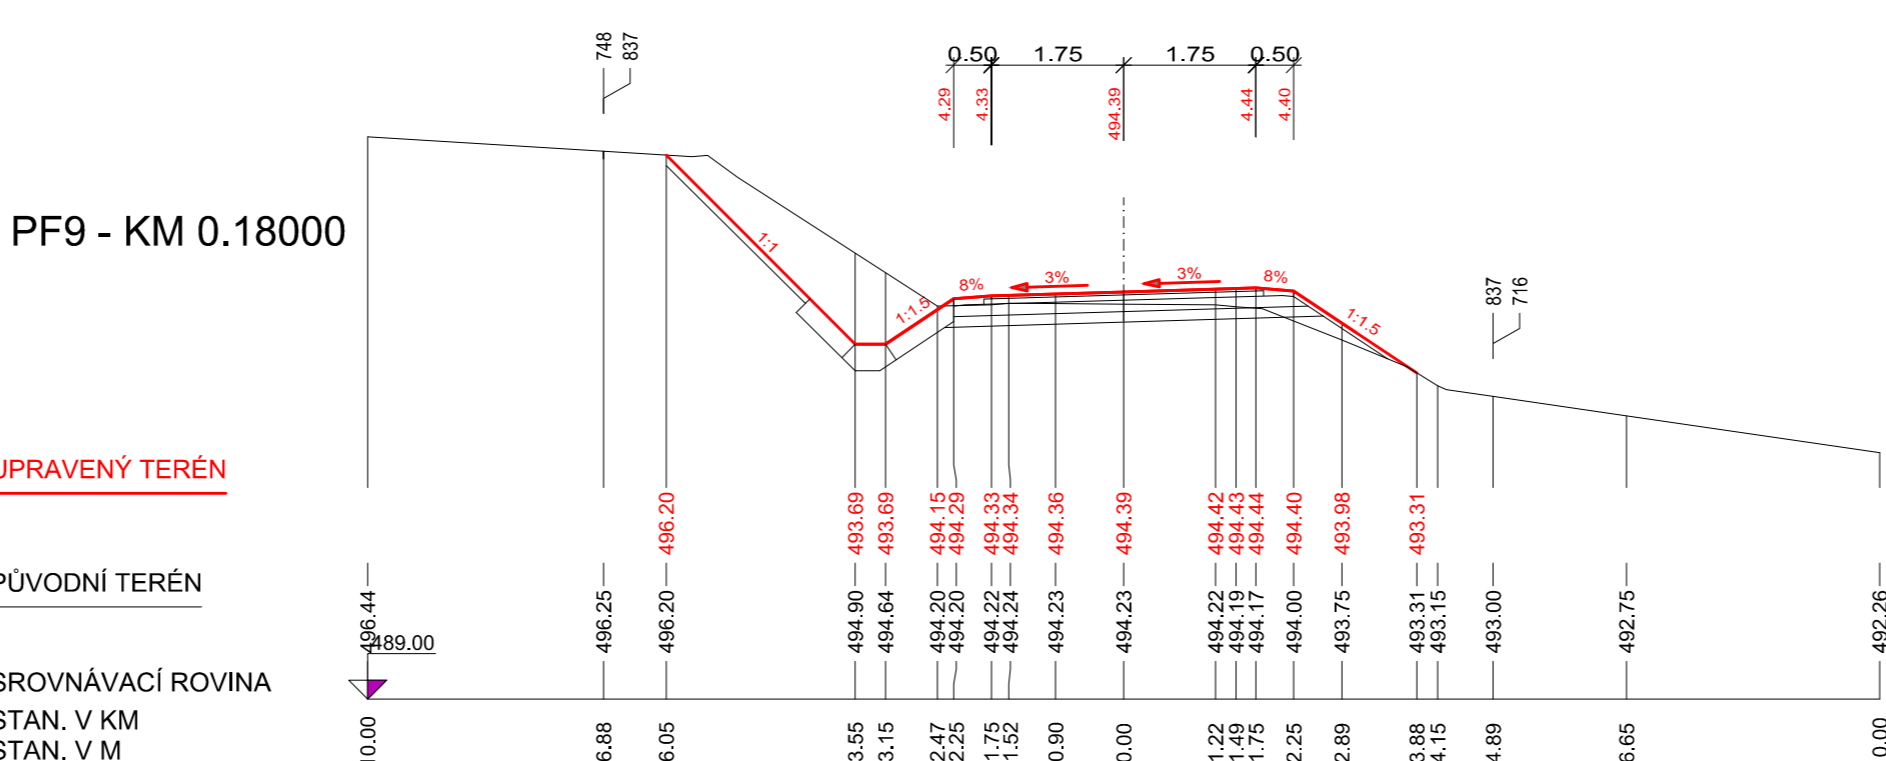


PF10 - KM 0.20000

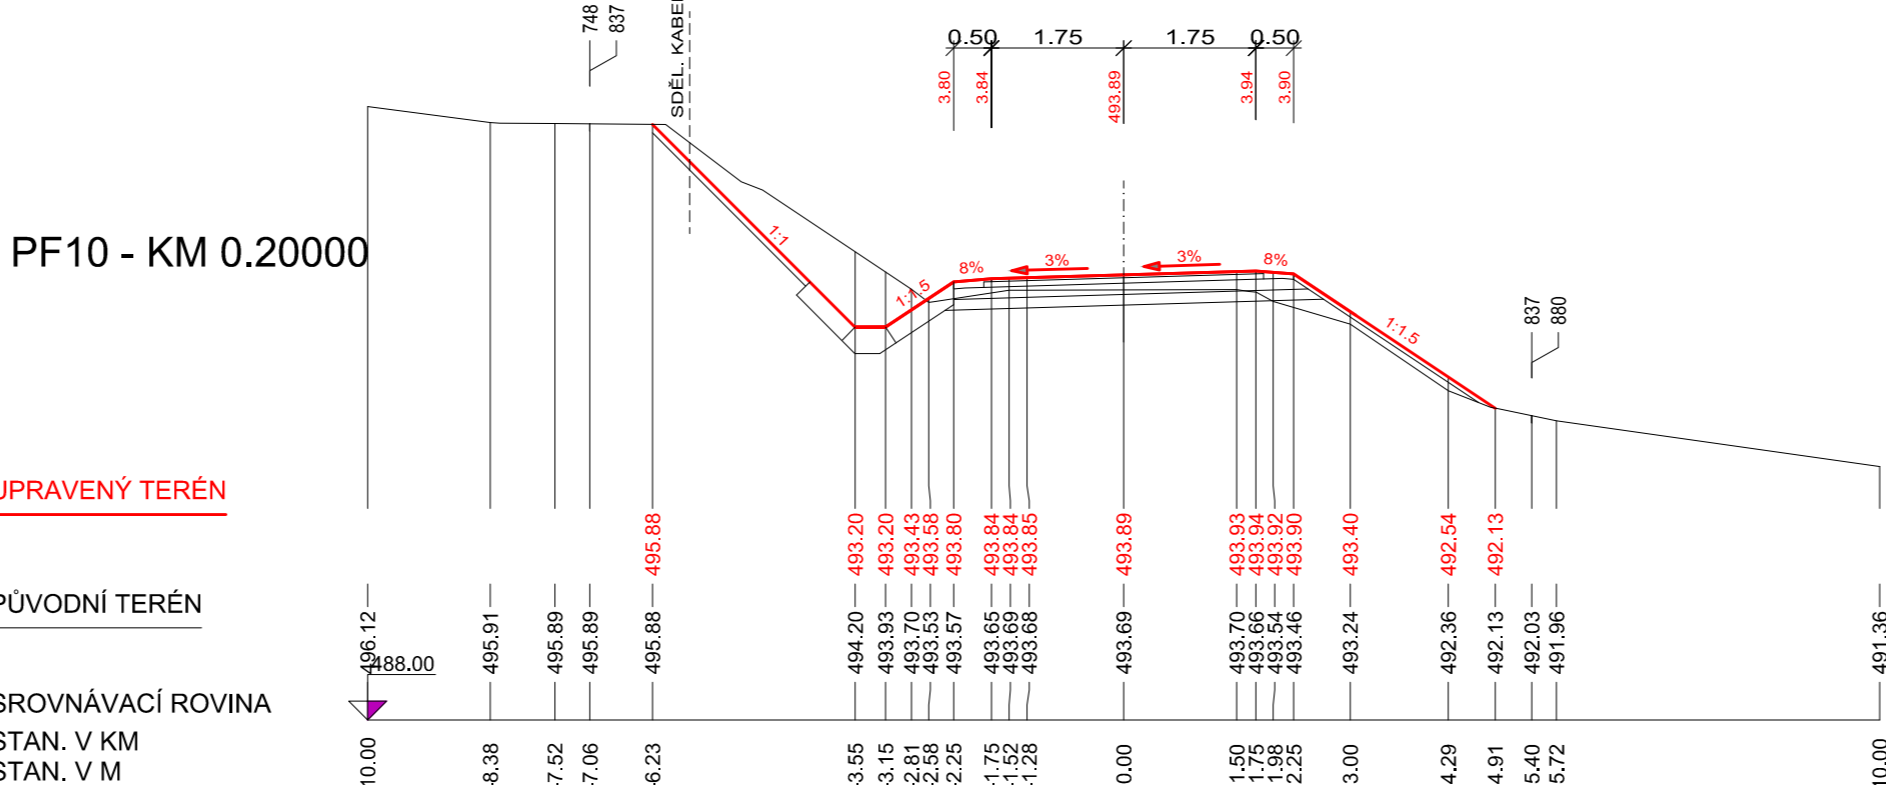


PF11 - KM 0.22000

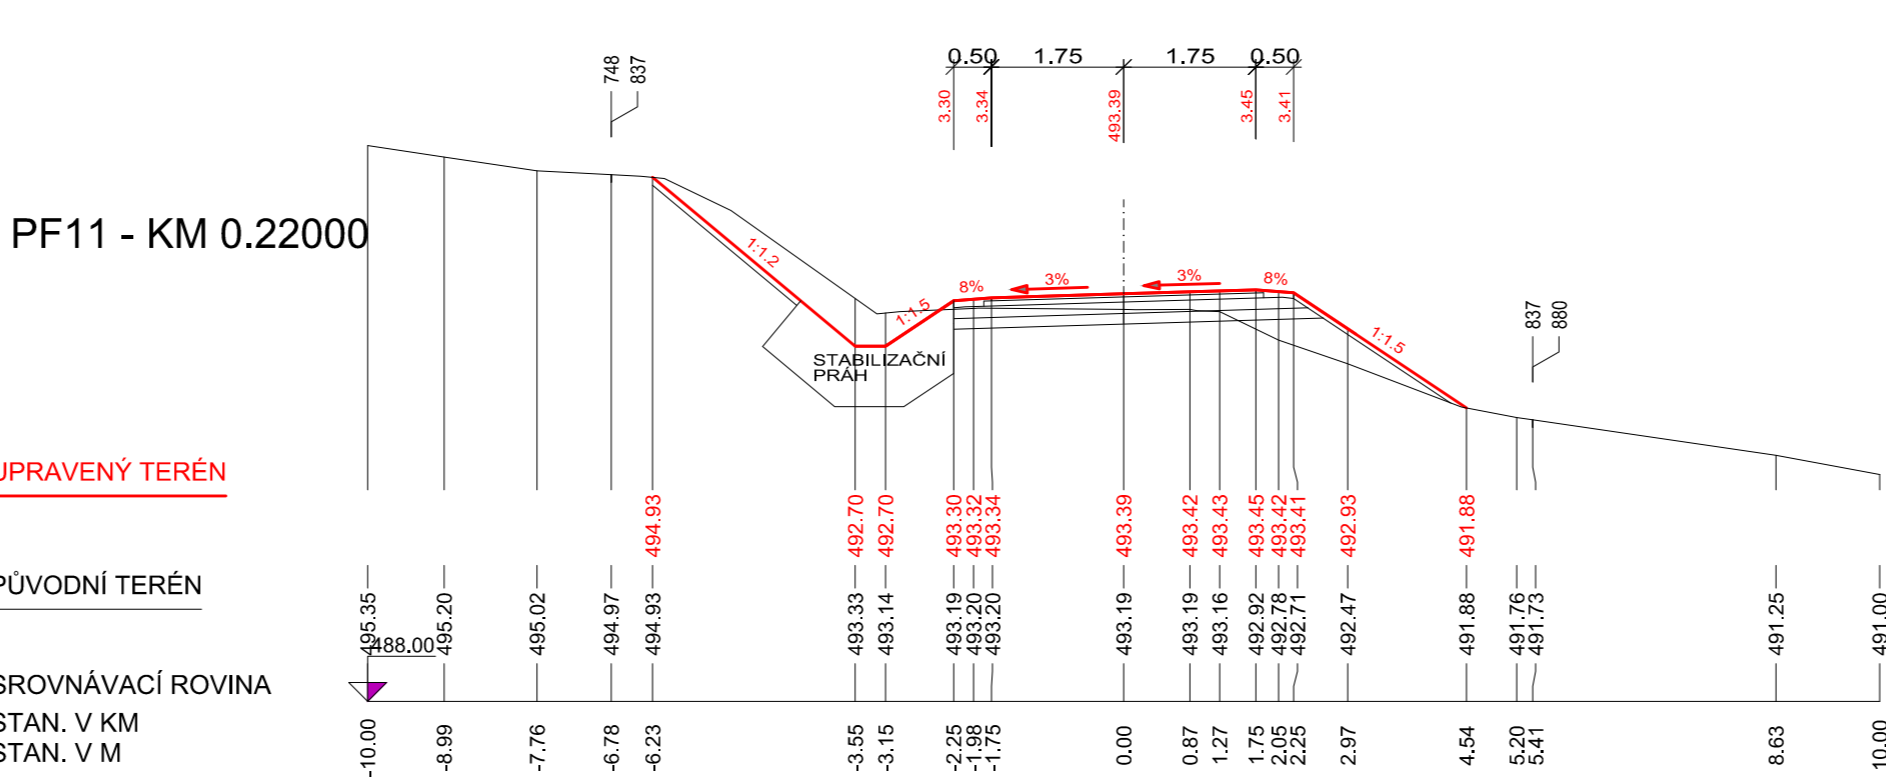


PF12 - KM 0.24000

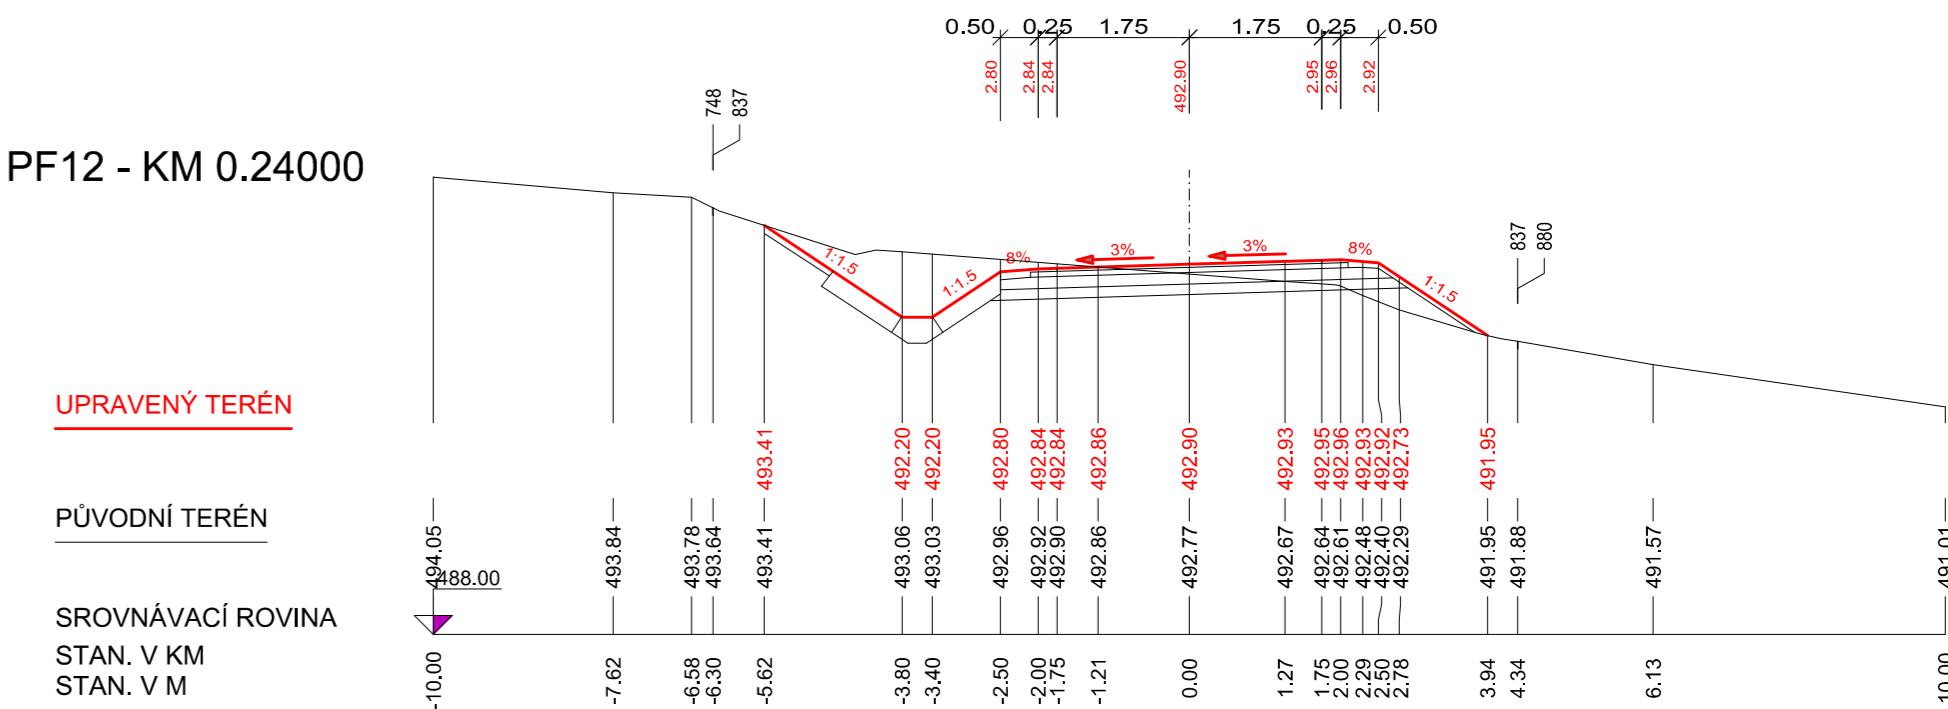


PF13 - KM 0.26000

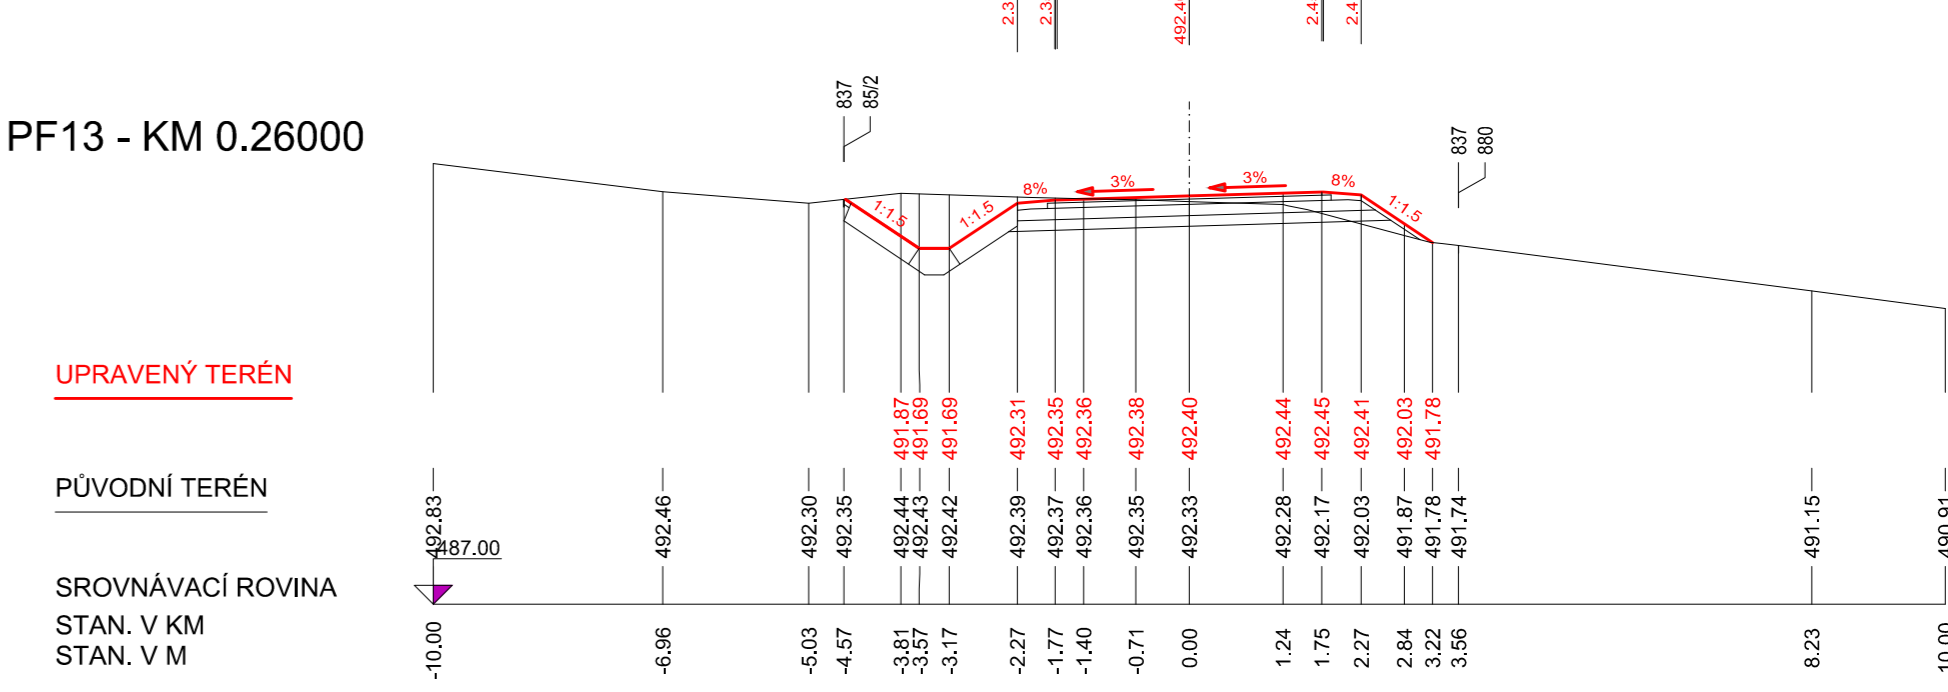


PF14 - KM 0.28000

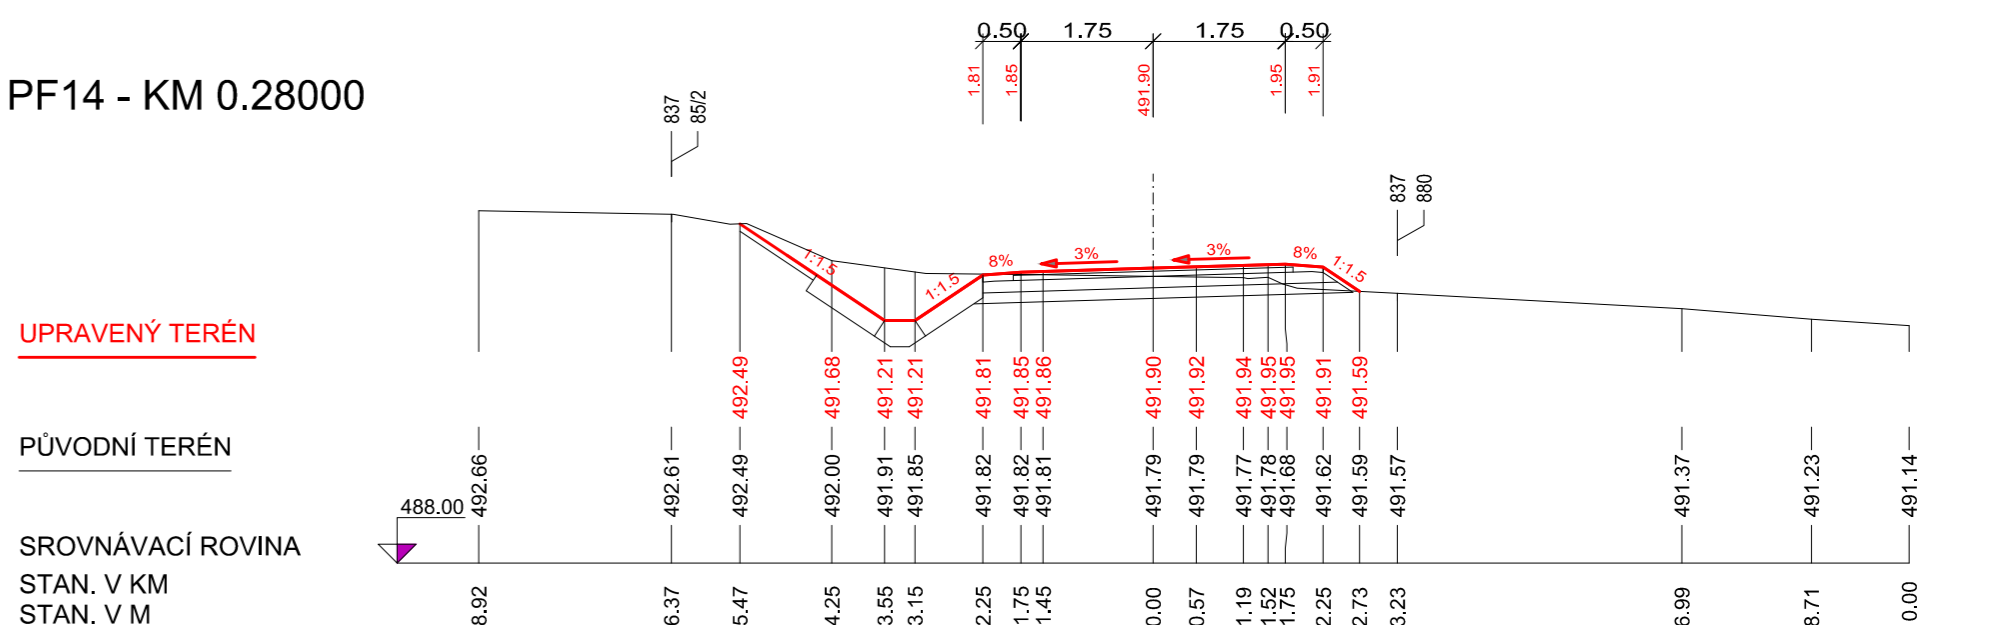

PF15 - KM 0.30000

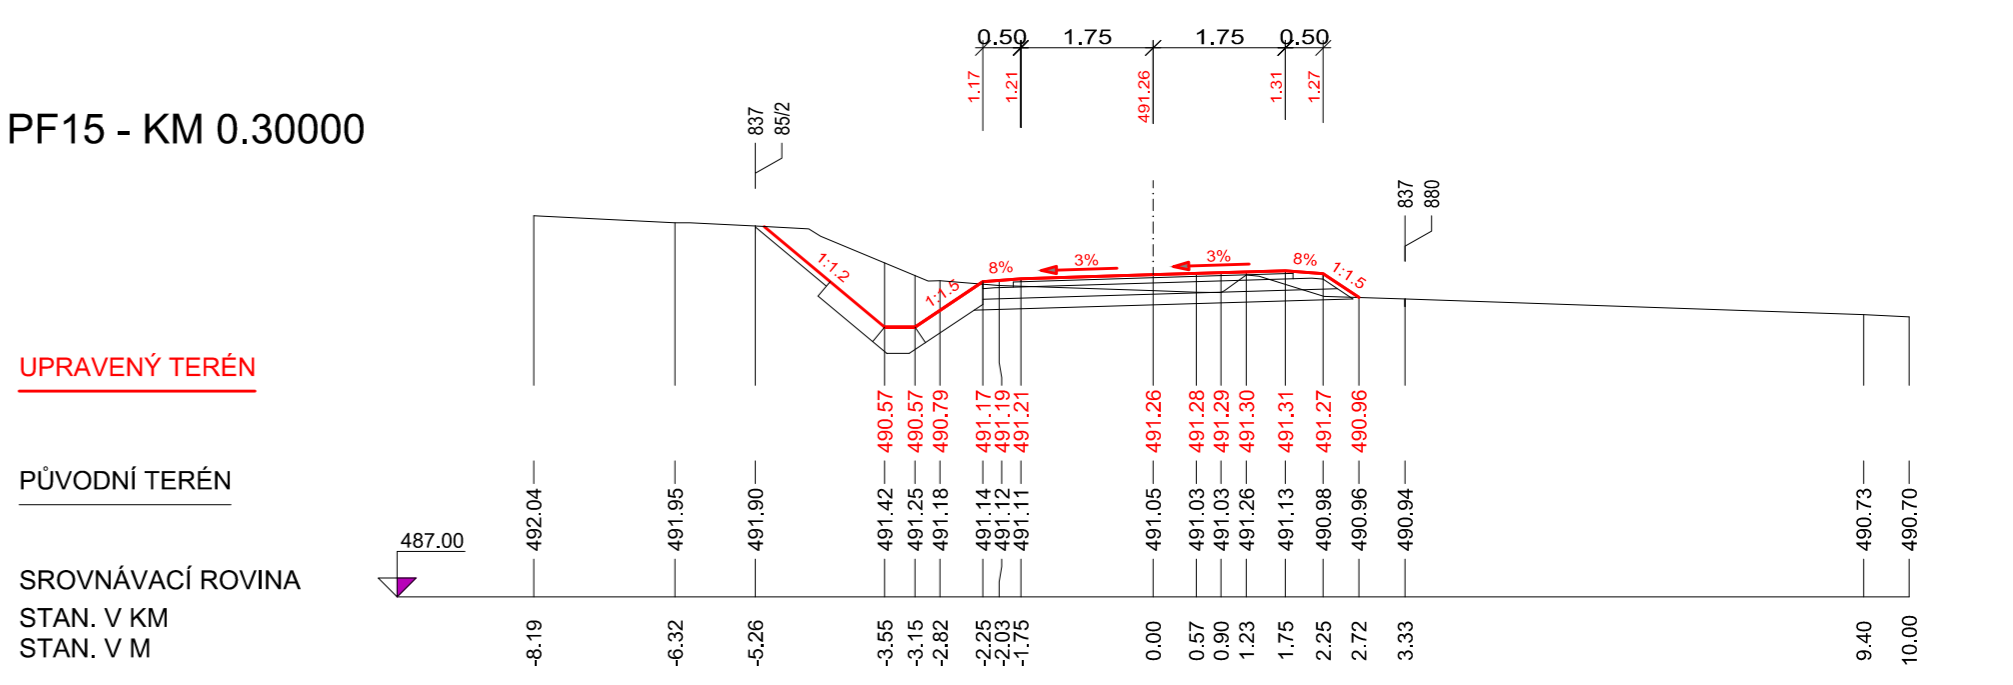

VYPRACOVAL		ZODP. PROJEKTANT		VED. PROJEKTANT		 vodohospodářský atelier s.r.o., Růženec 54, 644 00 Brno
Mgr. Hráček		Mgr. Hráček		Ing. Hráček		
KRAJ	Jihomoravský	K.Ú.	Babolky	ZAK.ČÍSLO	06/22	
STAVEBNÍK	ČR-SFÚ, KPÚ PRO JIHMORAVSKÝ KRAJ, POBOČKA BLANSKO			DATUM	06/2022	
STAVBA AKCE	POLNÍ CESTY V K.Ú. BABOLKY Polní cesta HC2B-R			STUPEŇ	DSP, DPS	
OBJEKT				FORMÁT	8xA4	
OBSAH	PŘÍČNÉ ŘEZY HC2B-R (KM 0,000–0,300)			MĚŘÍTKO	1:100	
				PŘÍLOHA Č.	PARÉ Č.	
				D.2.3.1.		