



ŘEZ A – A’

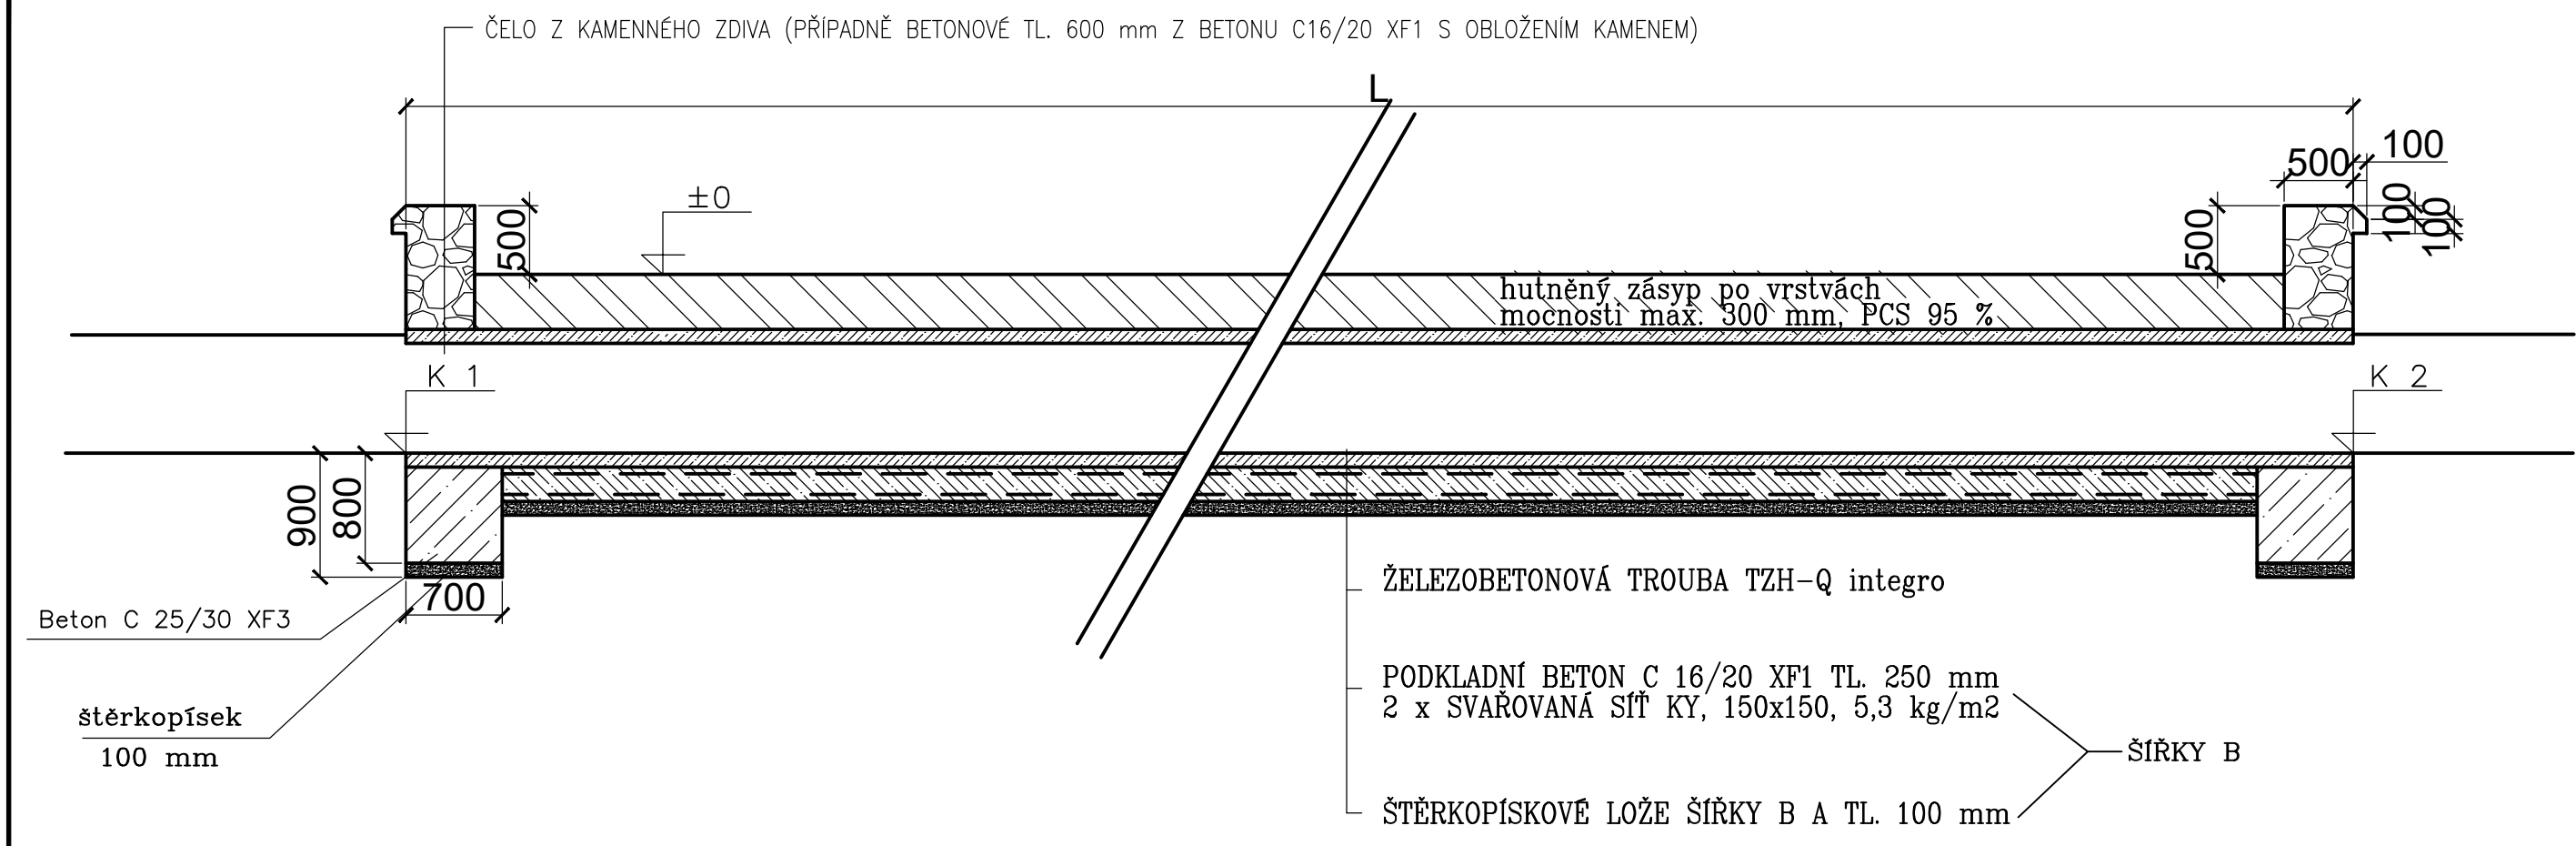

ŘEZ B – B’

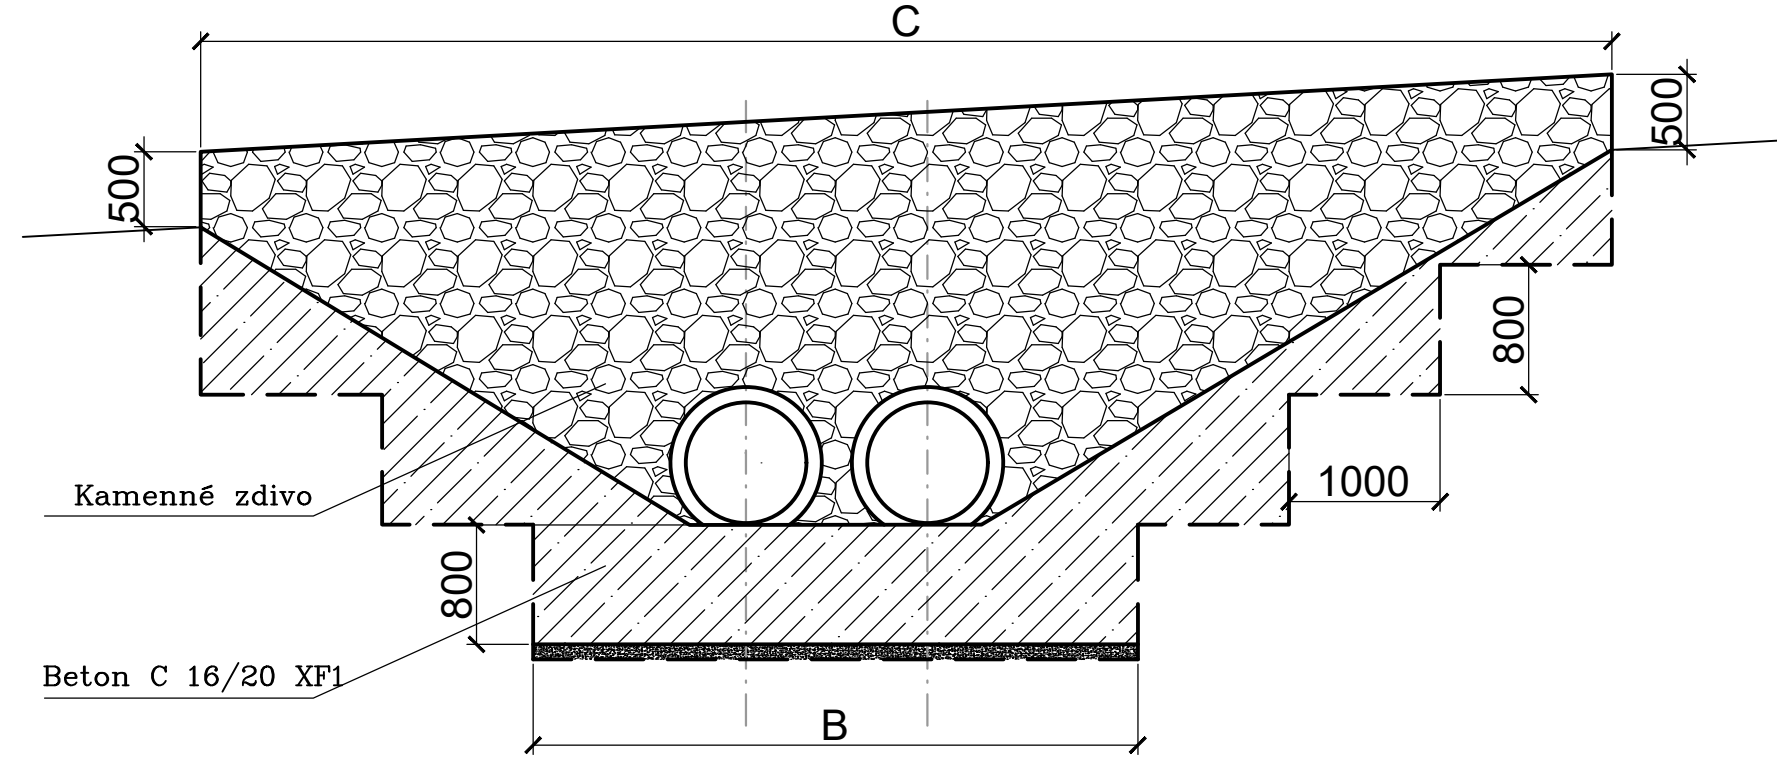

PARAMETRY PROPUSTU

POPIS	DN [mm]	L [mm]	K1 [m n.m.]	K2 [m n.m.]	B [mm]	C [mm]
PROPUST	2 x 500	–	–2,3 m	–1,8 m	2 500	5 500

PŮDORYS

