

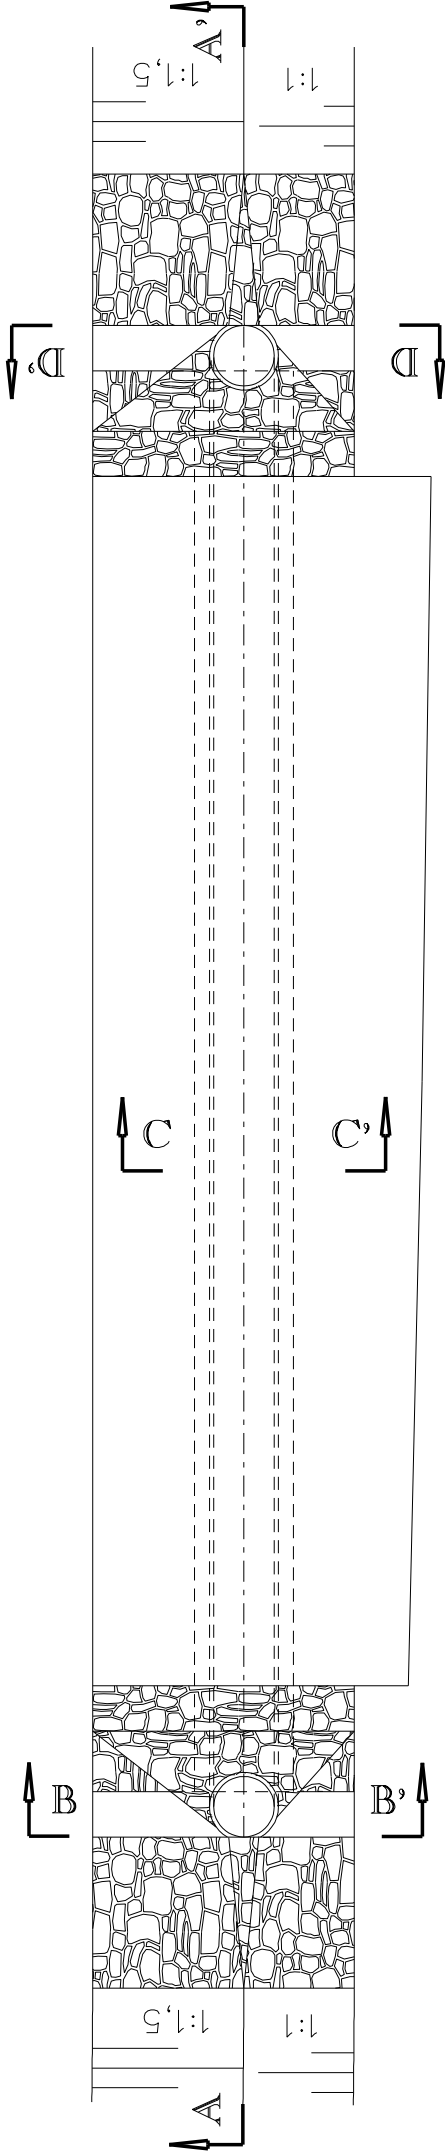


OSA KOMUNIKACE


PŮDORYS

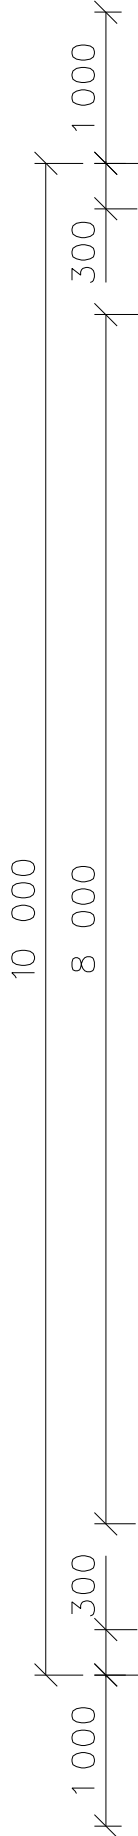

ŘEZ A-A'

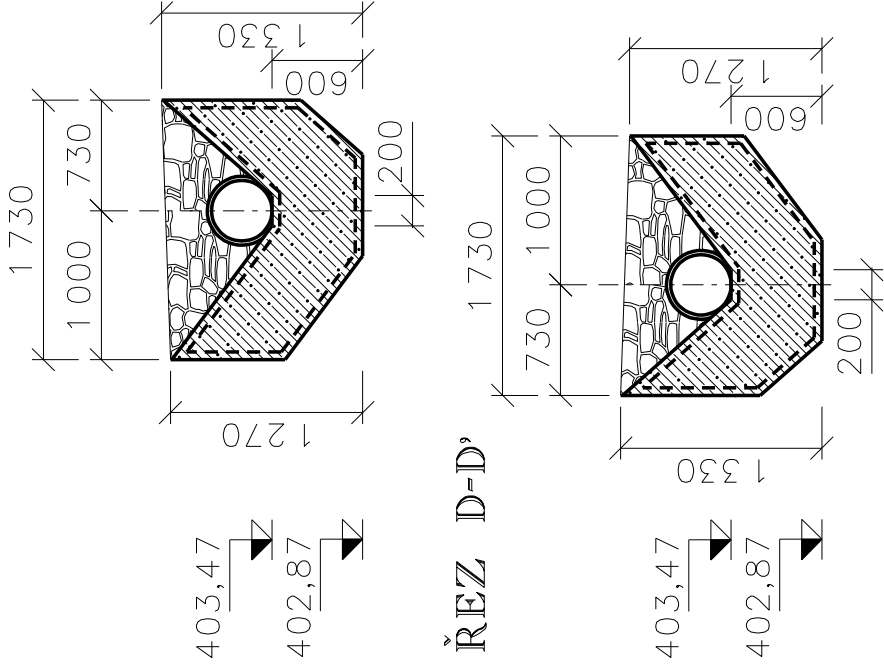

ŘEZ C-C'

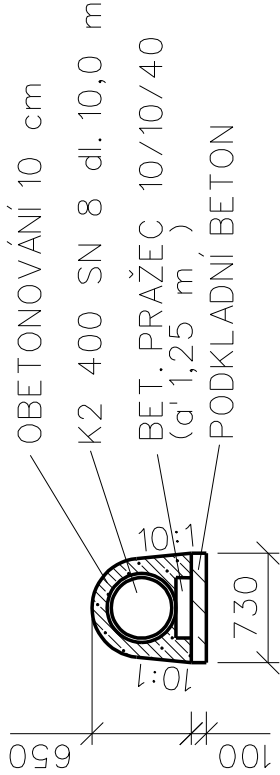


300


405,17

405,17

300

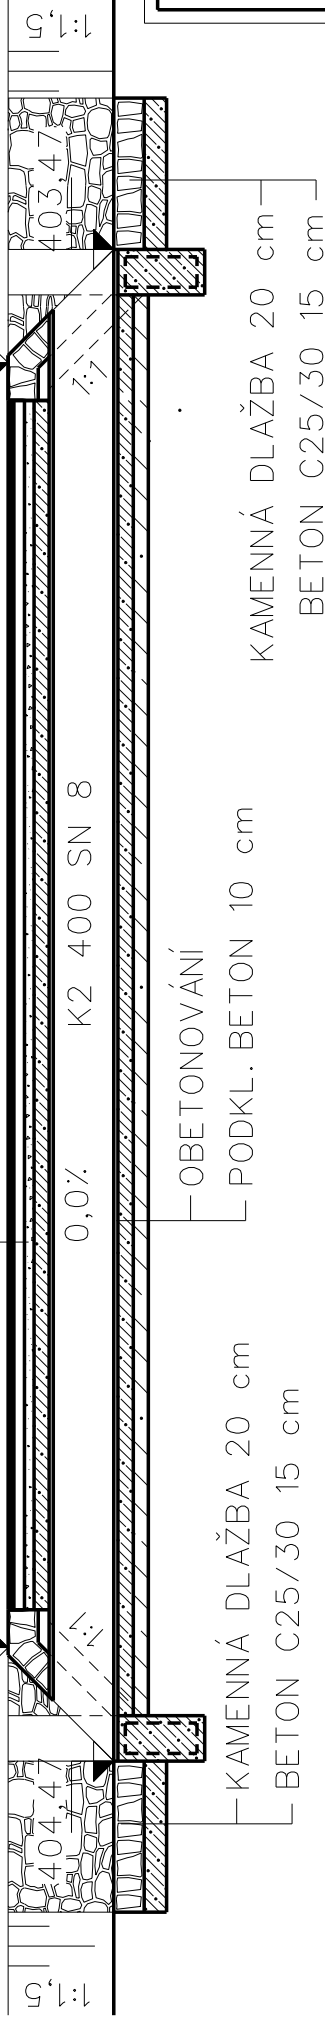

BETON C25/30	4,40 m ³
PODKL. BETON C8/10	0,70 m ³
KAMENNÁ DLAŽBA	1,60 m ³
TL _z 0,20 m	
SIT 100x100x6 mm	53,20 kg
12 m ²	

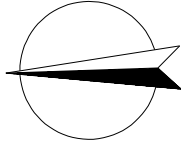

MĚŘITKO 1:50