




TRUBNÍ PROPUSTEK DN 600/8,0 m

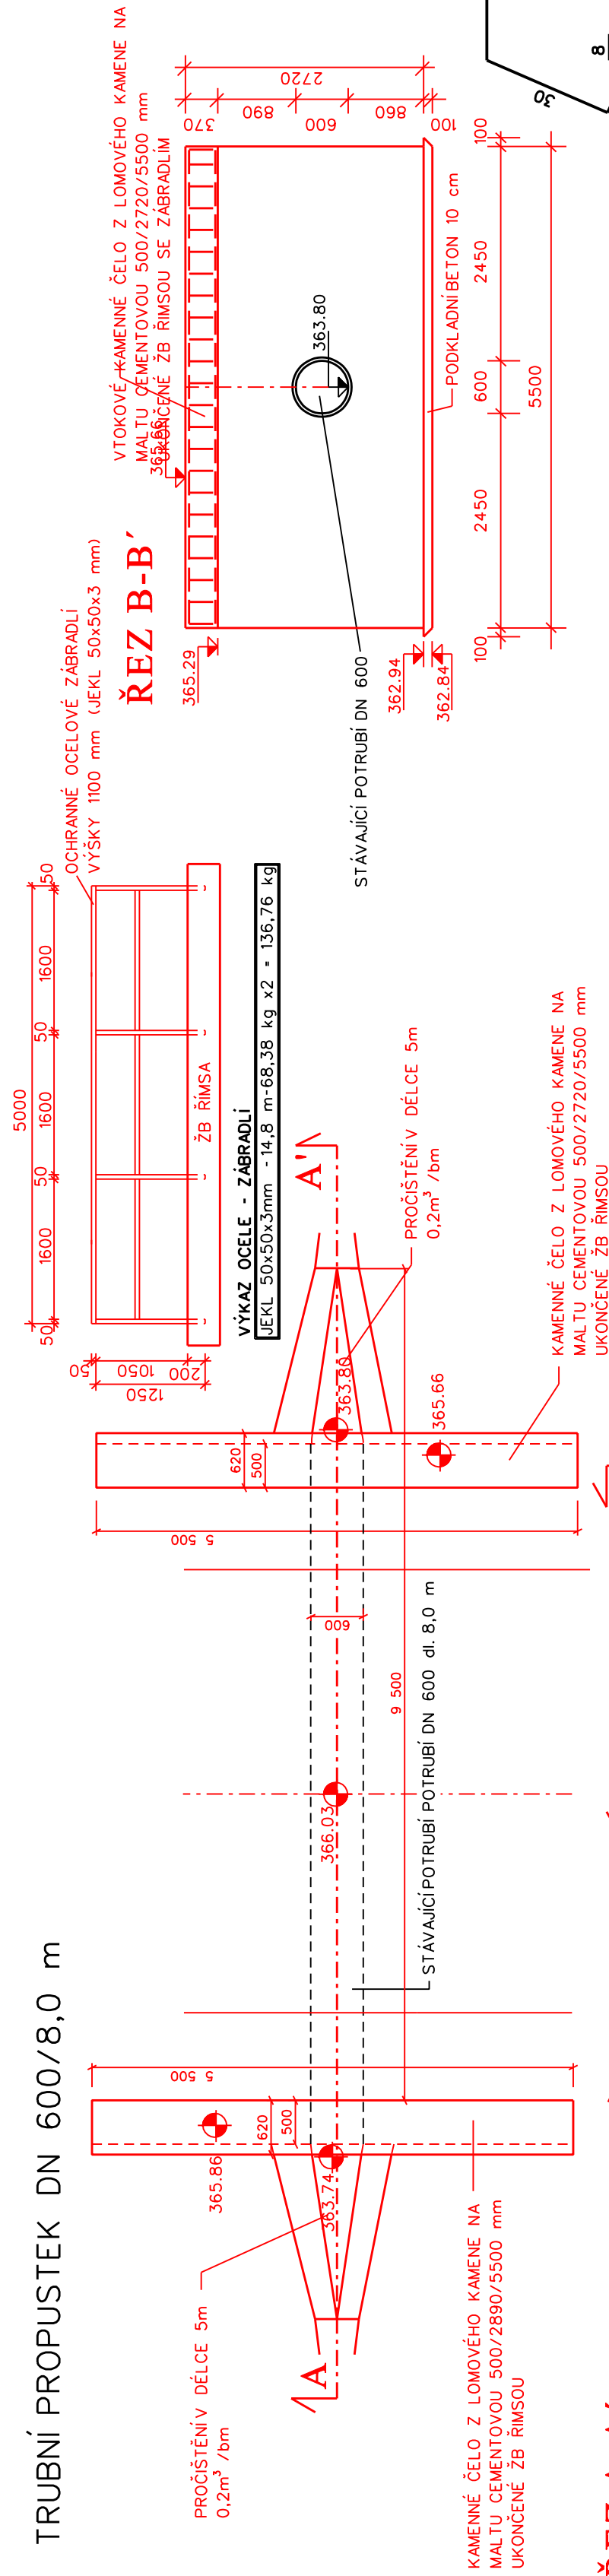

DETAIL ŘÍMSY M 1:10

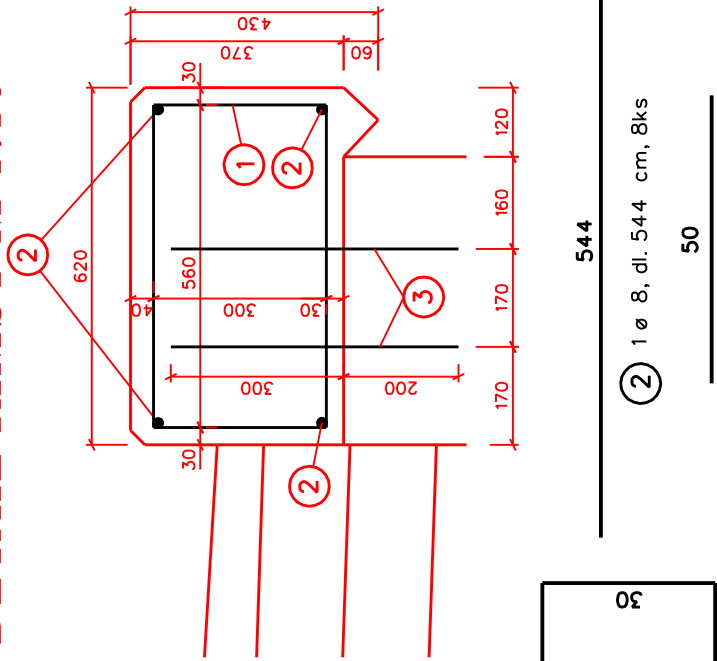


ŘEZ A-A'

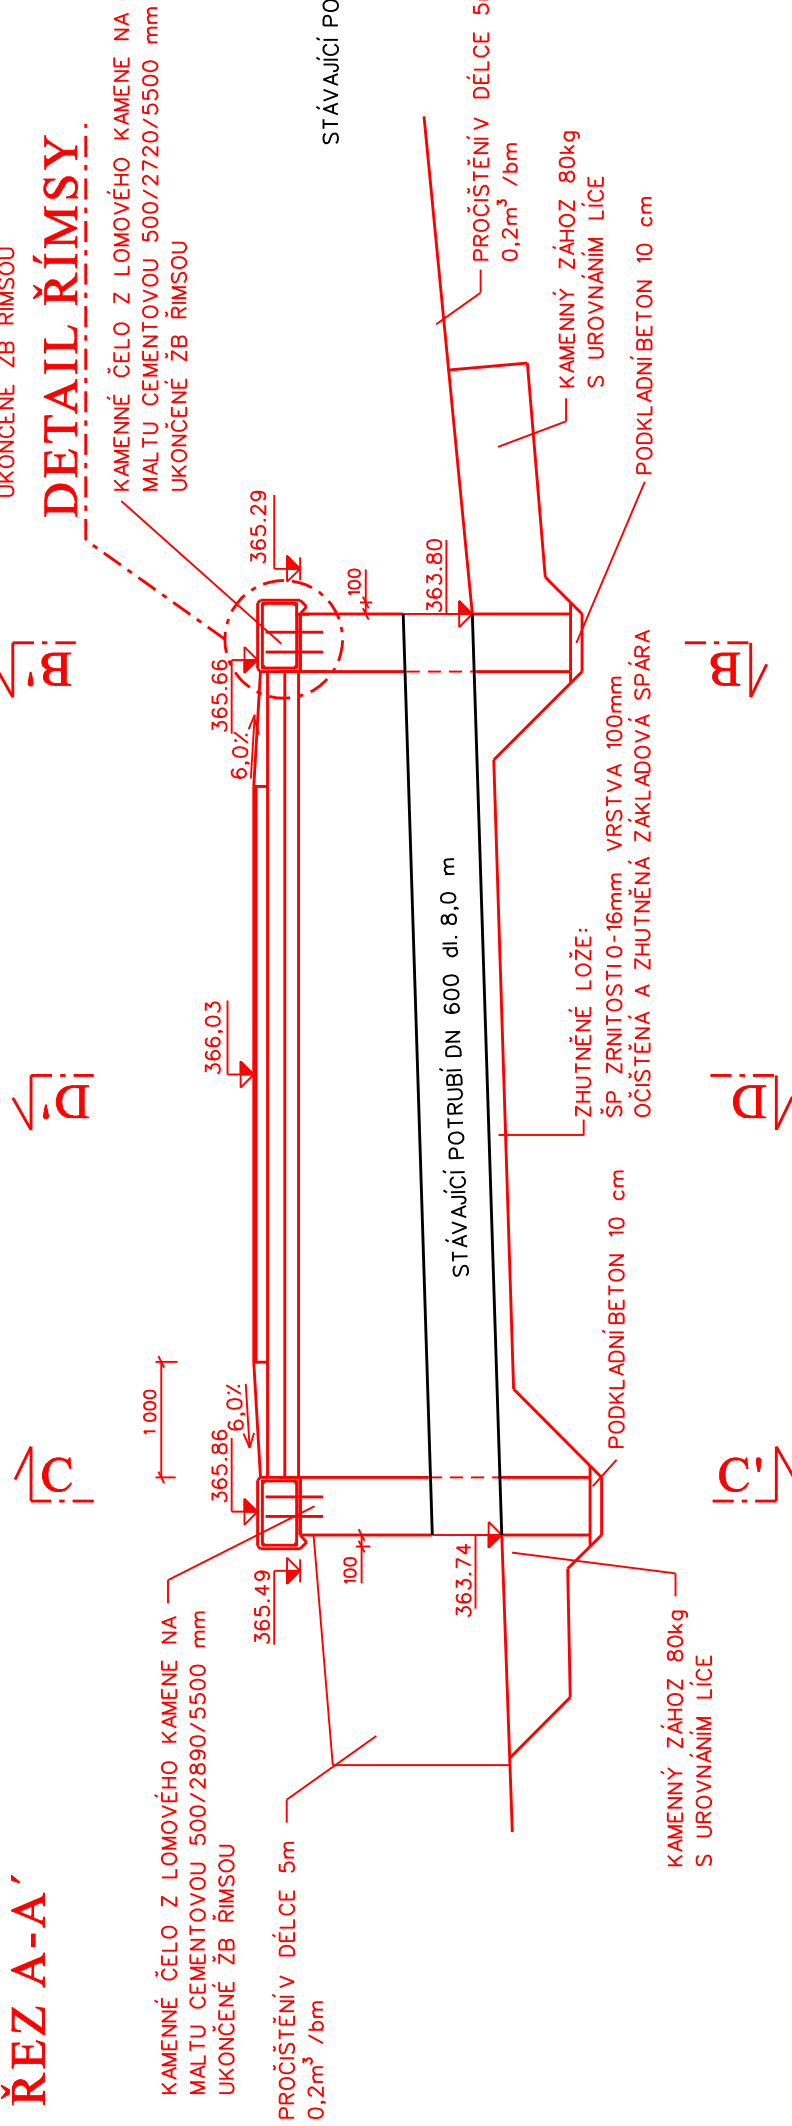

DETAIL ŘÍMSY




ŘEZ C-C'

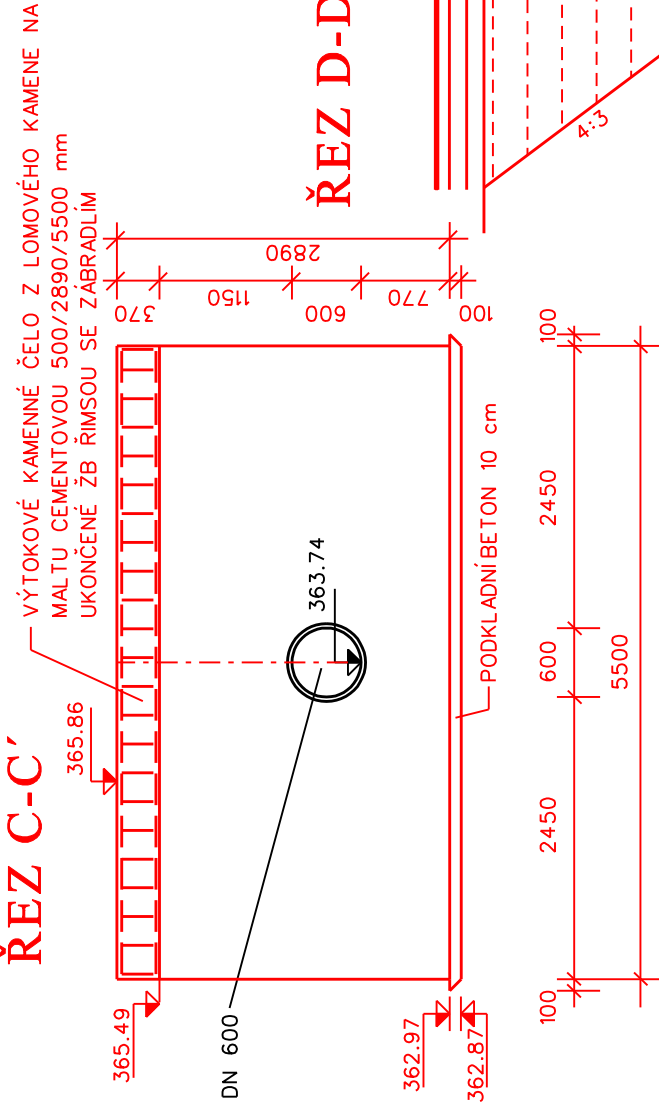

VÝKAZ MATERIÁLU - ŘÍMSA

5,5 m		5,5 m		5,5 m	
OZN. PRUTU	PRIMER (mm)	DELKA (cm)	POČET (ks)	JDN. VÁHA (kg/m)	CLK. VÁHA (kg)
1	6	186	46	0,222	8,99
2	8	544	8	0,395	17,19
3	8	50	48	0,395	9,48
VÁHA OCELICE: 45,66					

ŘEZ D-D'

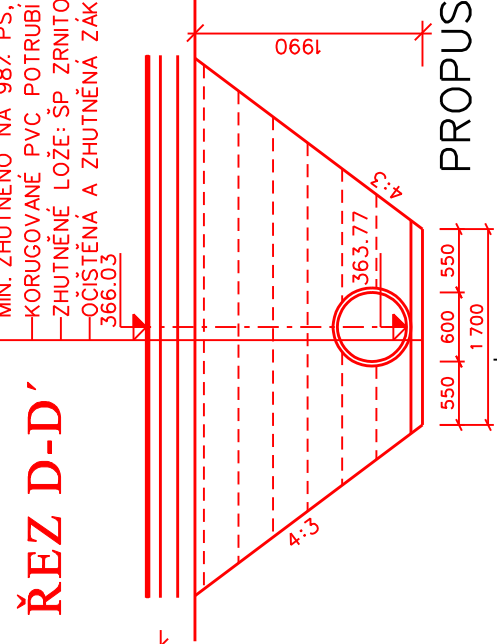

* PROPUSTEK km 0,425, PŘÍLOHA D.2.4.