


PŮDORYS

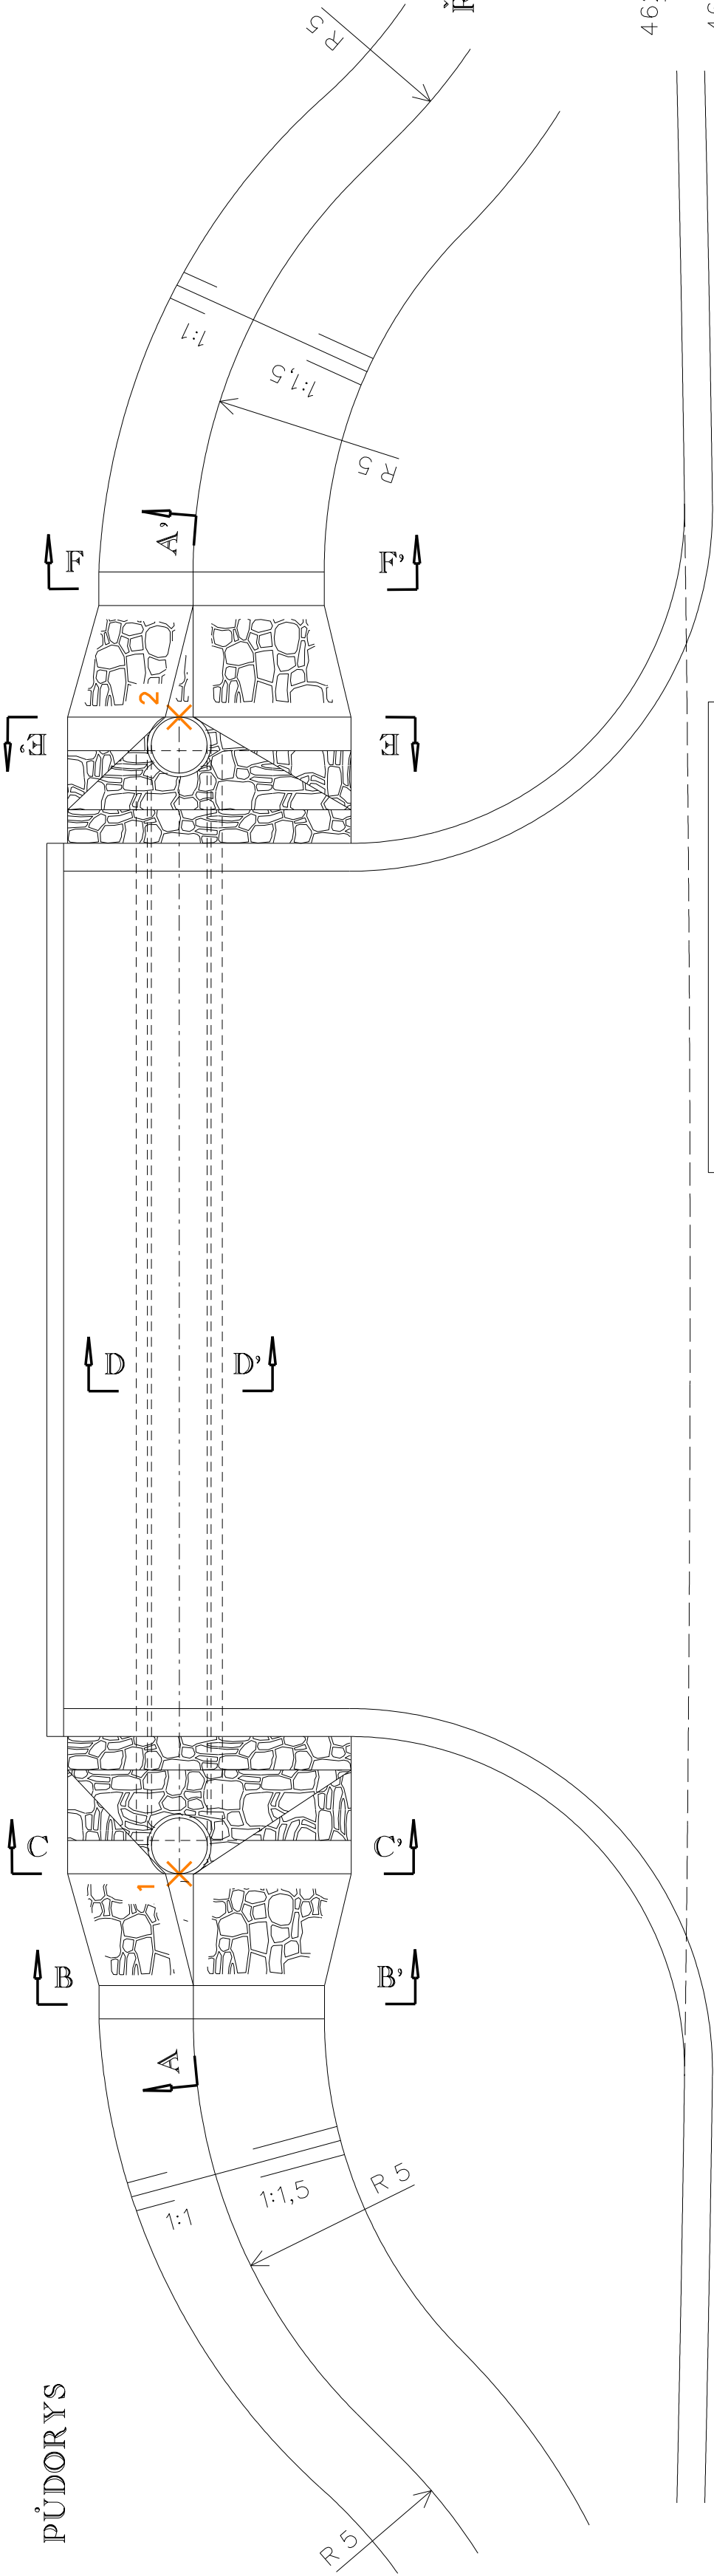


SOUŘADNICE JT SK			
OZNAČ.	Y		X
1	728685.61	1114755.84	
2	728675.25	1114755.70	

BETON C25/30	7,40	m ³
PODKL. BETON C8/10	1,0	m ³
KAMENNÁ DLAŽBA	2,40	m ³
TL ₂ 200 mm		
SIT 100x100x6 mm	128,50	kg
	29	m ²

OSA KOMUNIKACE

ŘEZ A-A'

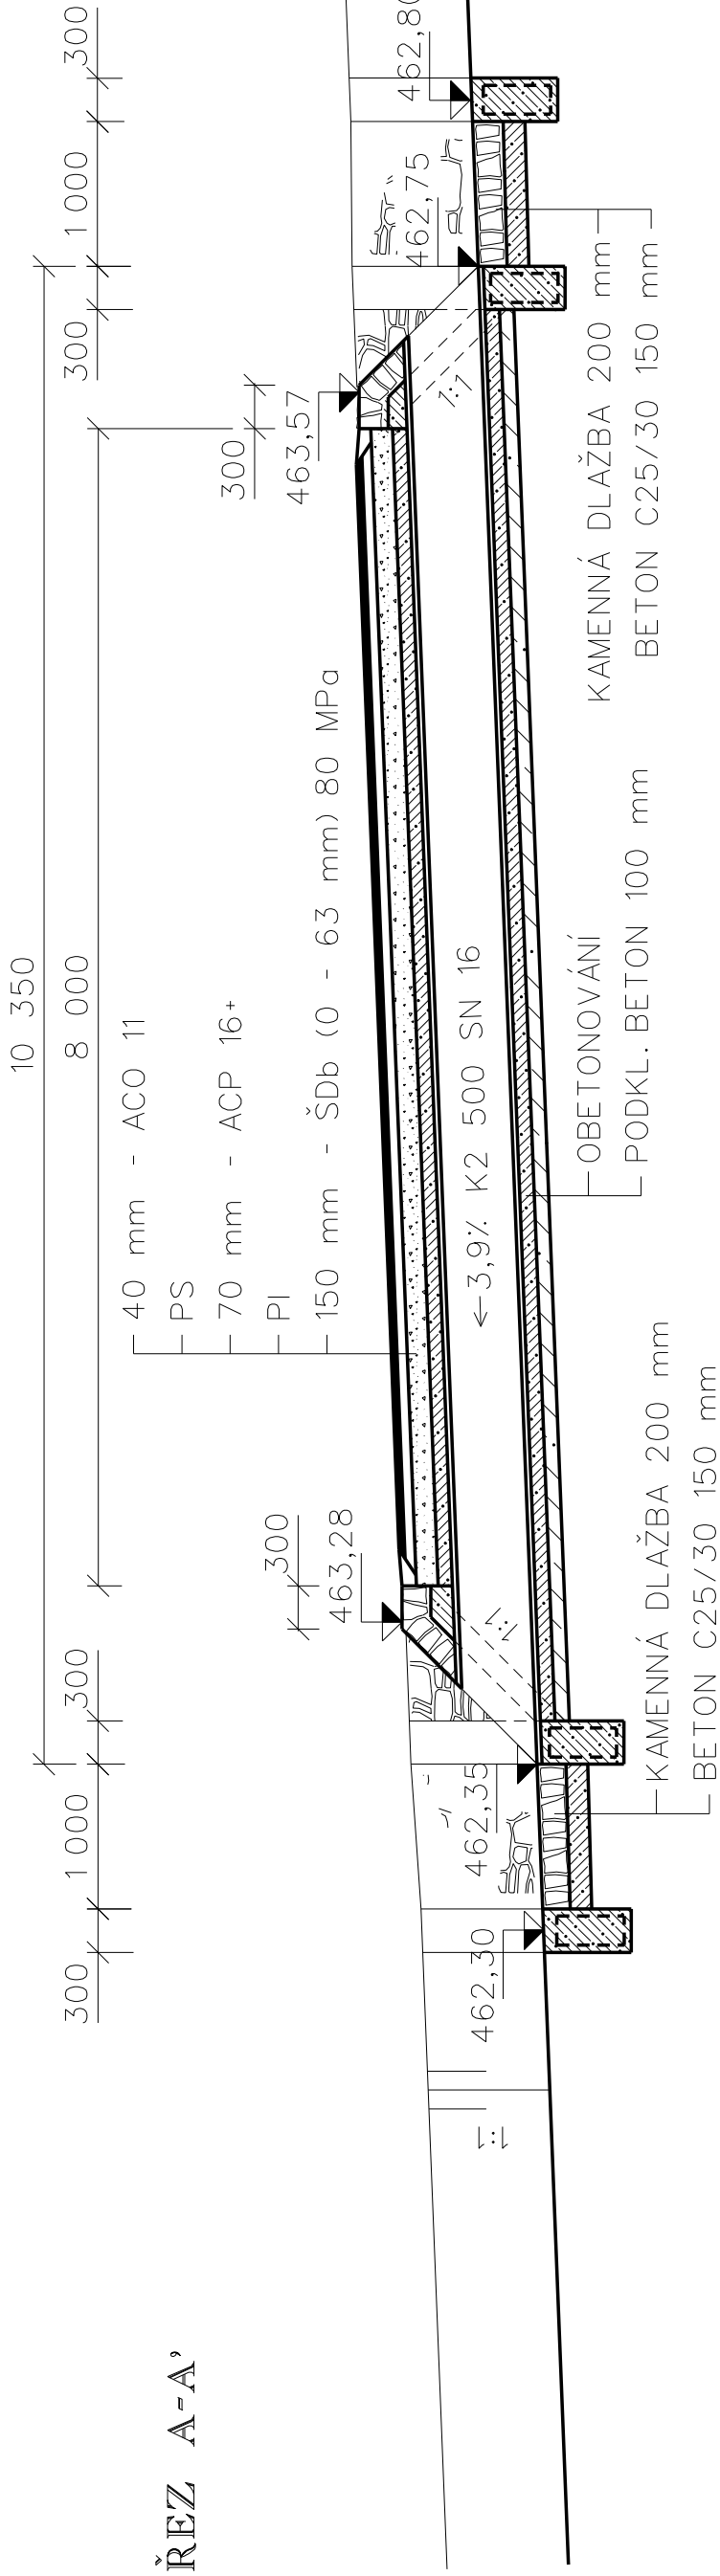

M 1:50