



PŮDORYS

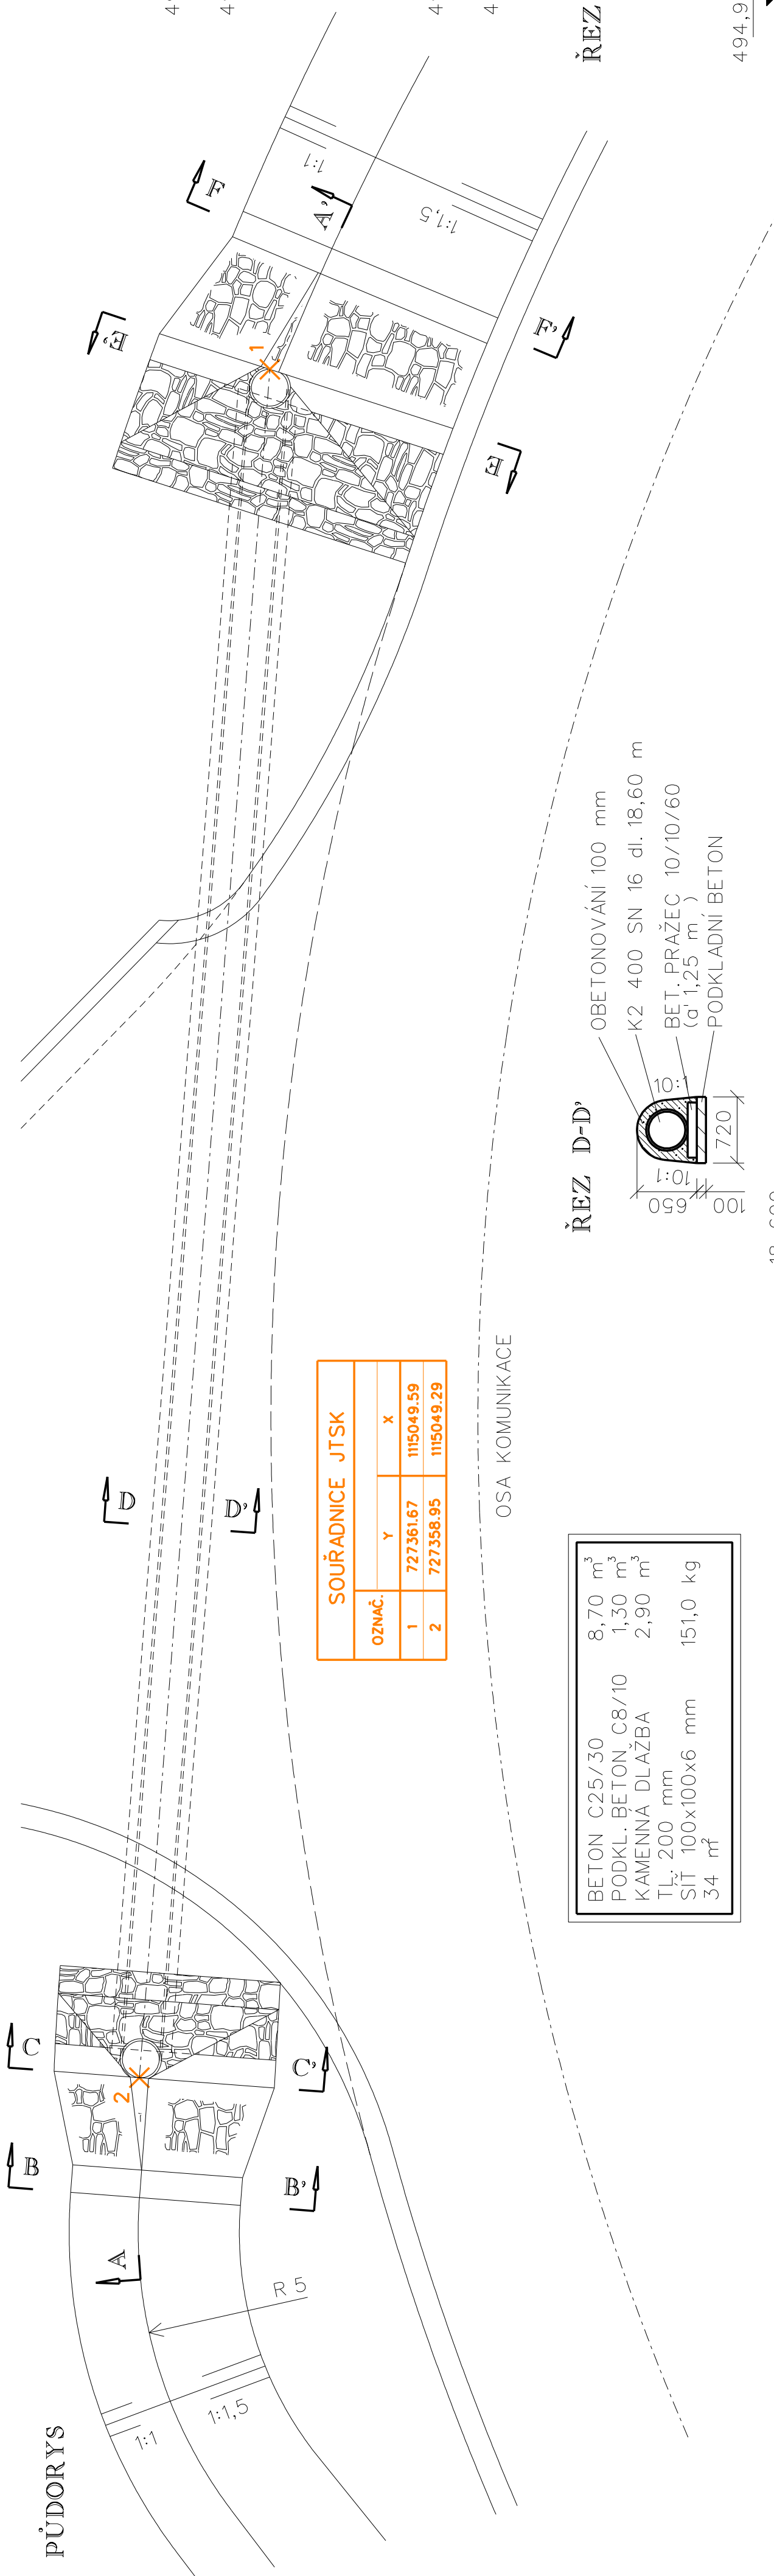

SOUŘADNICE JTSK			
OZNAČ.	Y	X	
1	727361.67	1115049.59	
2	727358.95	1115049.29	


BETON C25/30	8,70 m <sup>3</sup>
PODKL. BETON C8/10	1,30 m <sup>3</sup>
KAMENNÁ DLAŽBA	2,90 m <sup>3</sup>
TL 200 mm	
SIT 100x100x6 mm	151,0 kg
34 m <sup>2</sup>	

ŘEZ D-D'

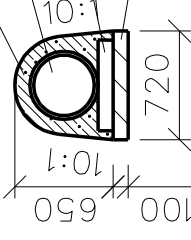

OBETONOVÁNÍ 100 mm  
K2 400 SN 16 dl. 18,60 m  
BET. PRAŽEC 10/10/60  
(α' 1,25 m )  
PODKLADNÍ BETON

ŘEZ A-A'

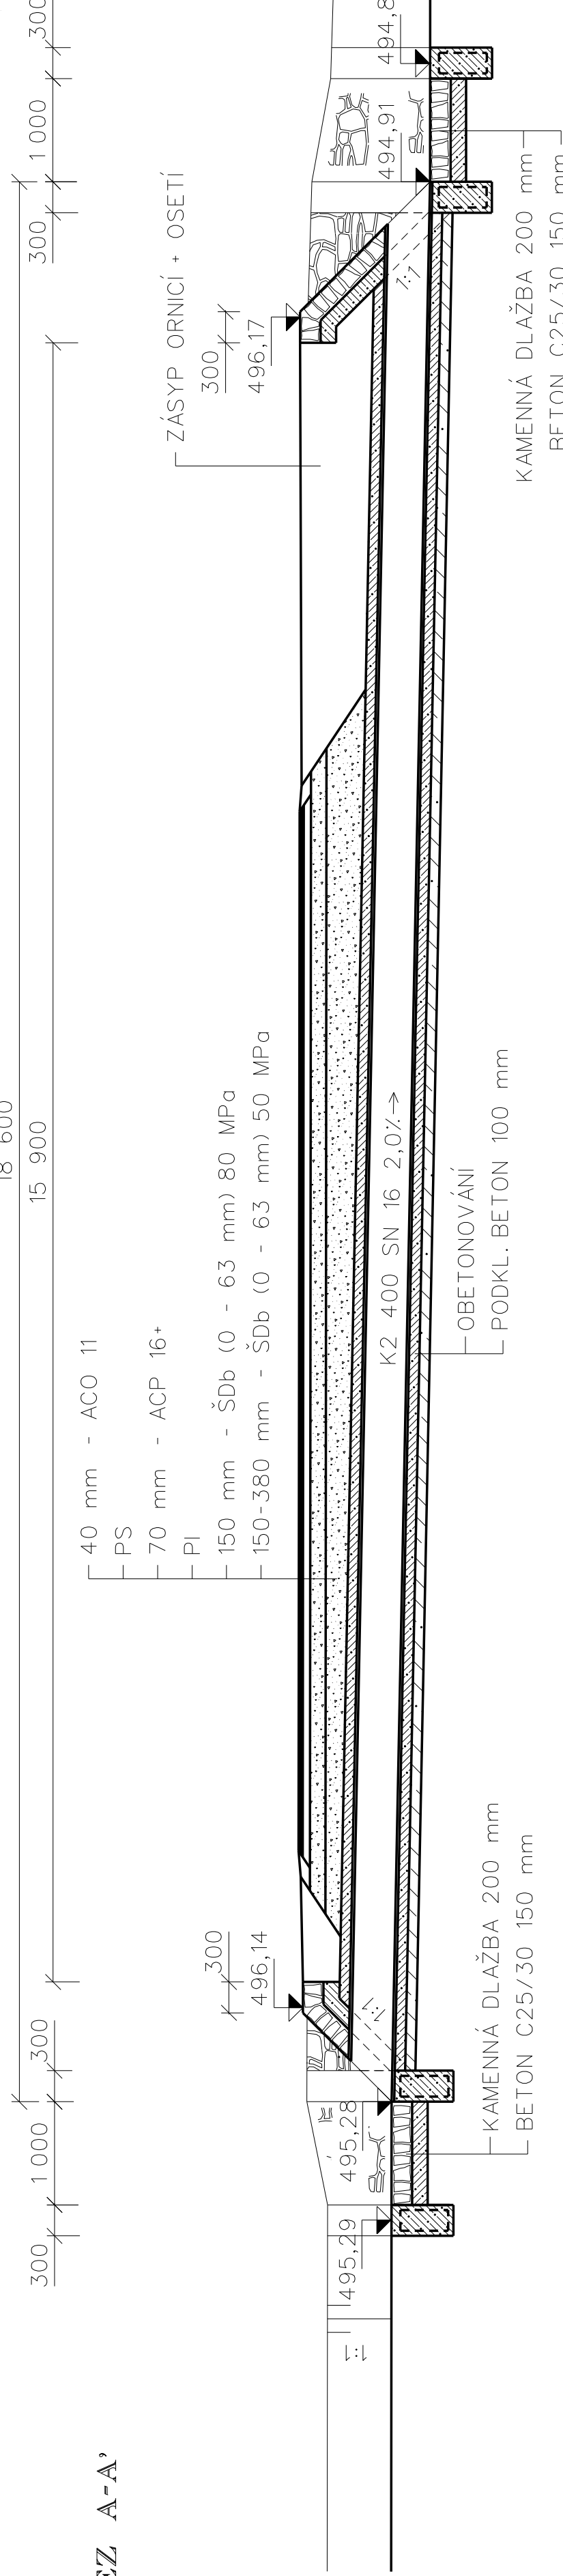

- 40 mm - ACO 11
- PS
- 70 mm - ACP 16+
- PI
- 150 mm - ŠDb (0 - 63 mm) 80 MPa
- 150-380 mm - ŠDb (0 - 63 mm) 50 MPa


OBETONOVÁNÍ  
PODKL. BETON 100 mm

KAMENNÁ DLAŽBA 200 mm  
BETON C25/30 150 mm


ZÁSYP ORNICÍ + OSETÍ  
300  
496,17

KAMENNÁ DLAŽBA 200 mm  
BETON C25/30 150 mm


ŘEZ B-B'

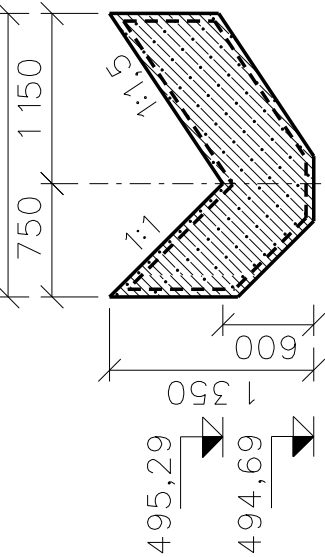


ŘEZ C-C'

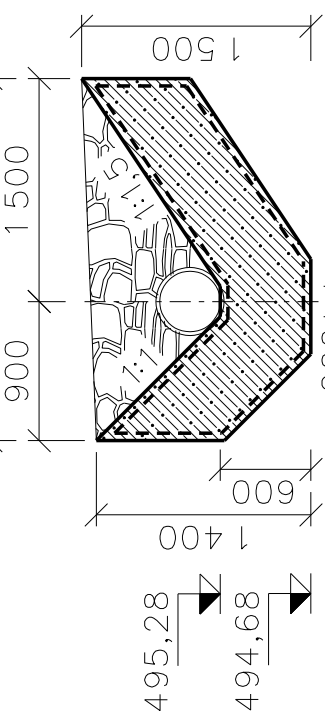

ŘEZ E-E'

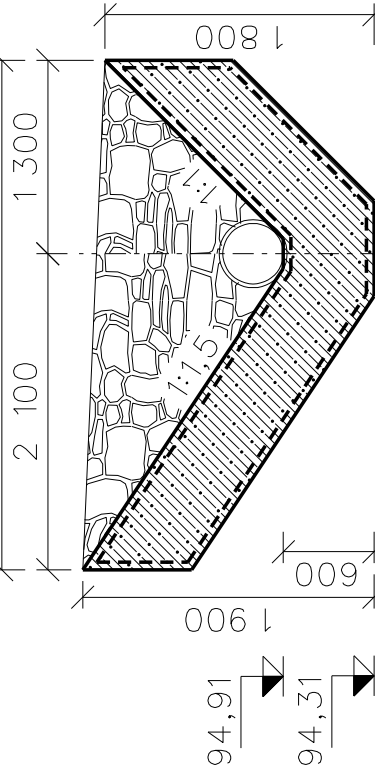

ŘEZ F-F'

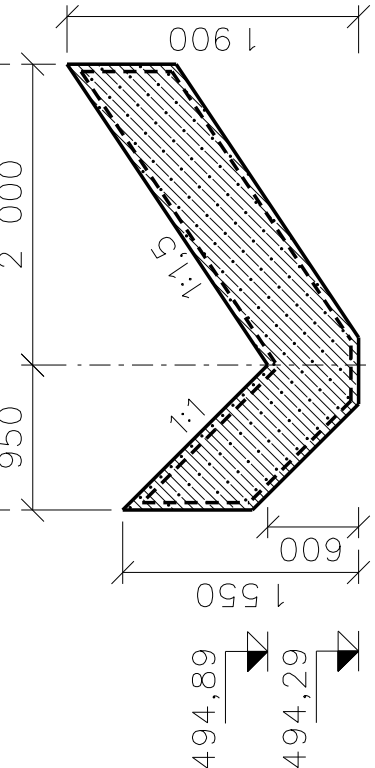

M 1:50