



Cesta VC9 kategorie P3,5/20 a P4,0/20 - Dílčí příčné řezy 1 : 100/100


1 - KM 0.00000

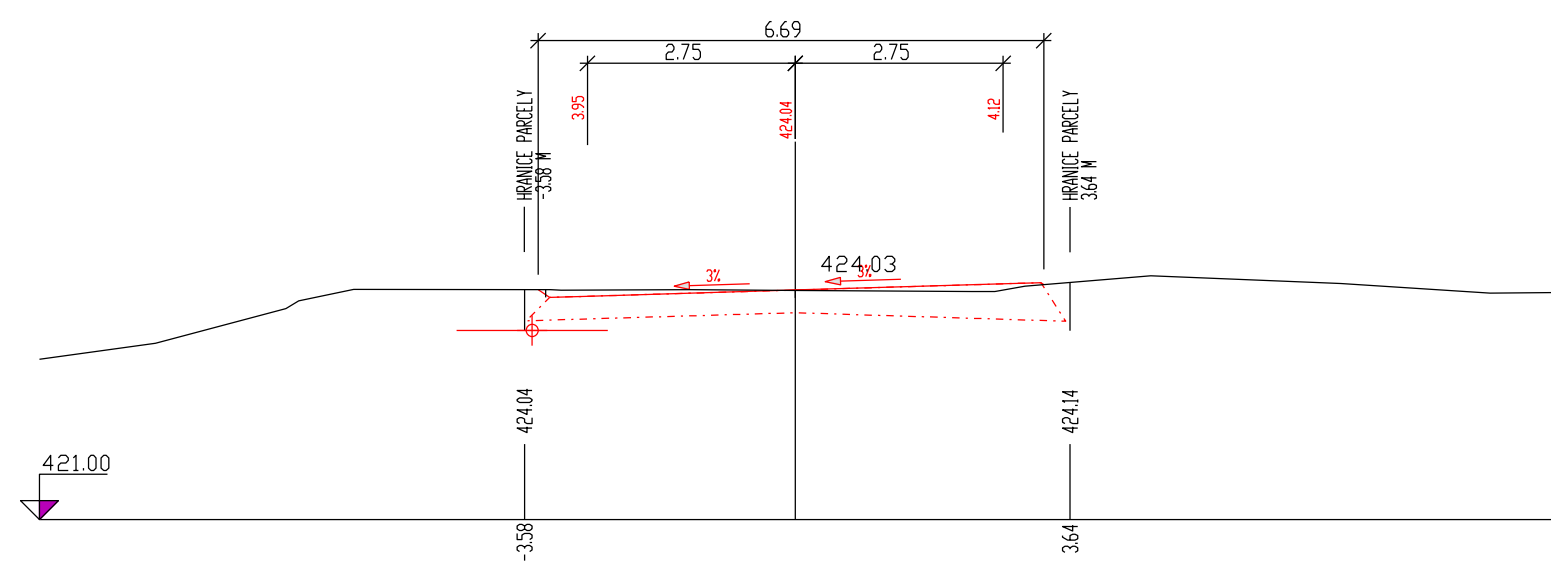


2 - KM 0.04967

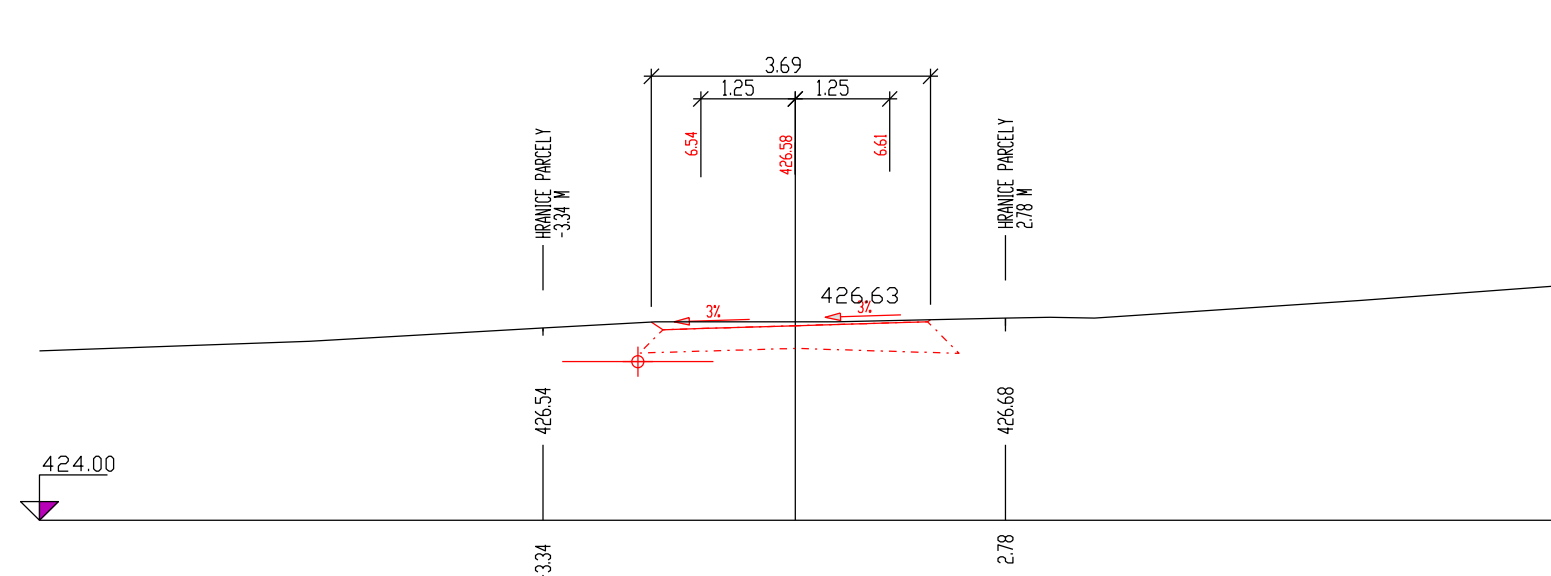


3 - KM 0.09199

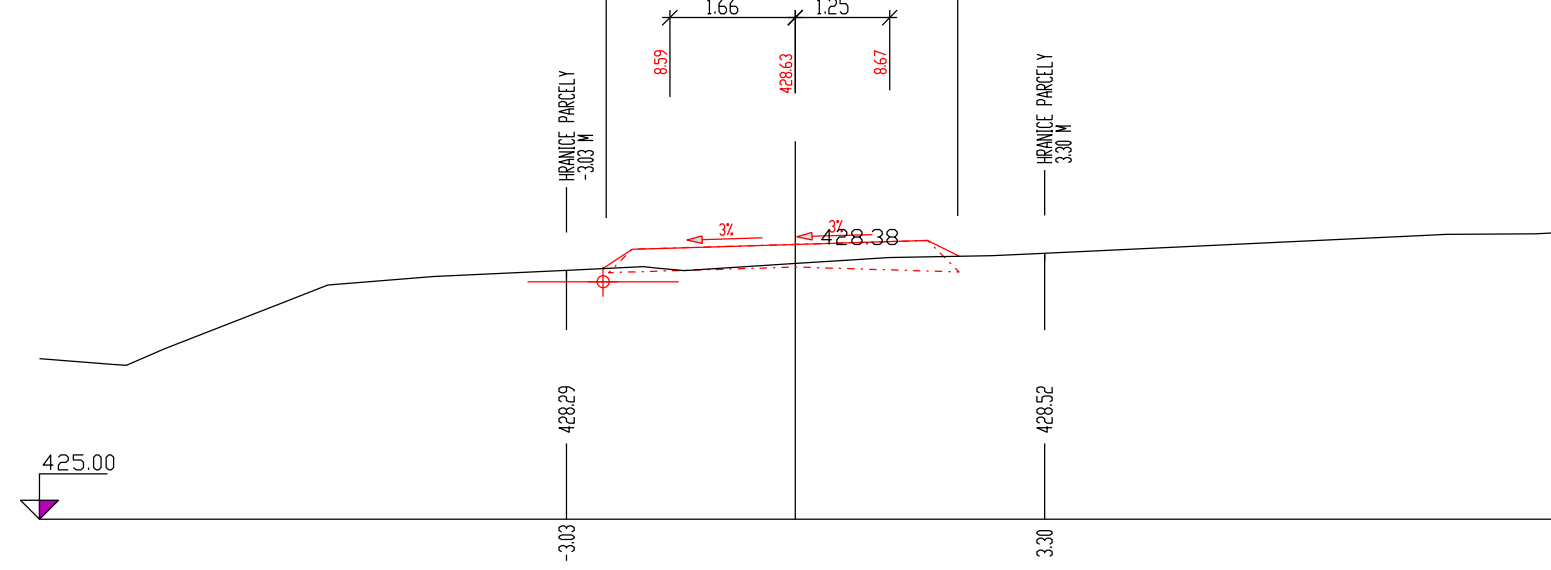


4 - KM 0.15092

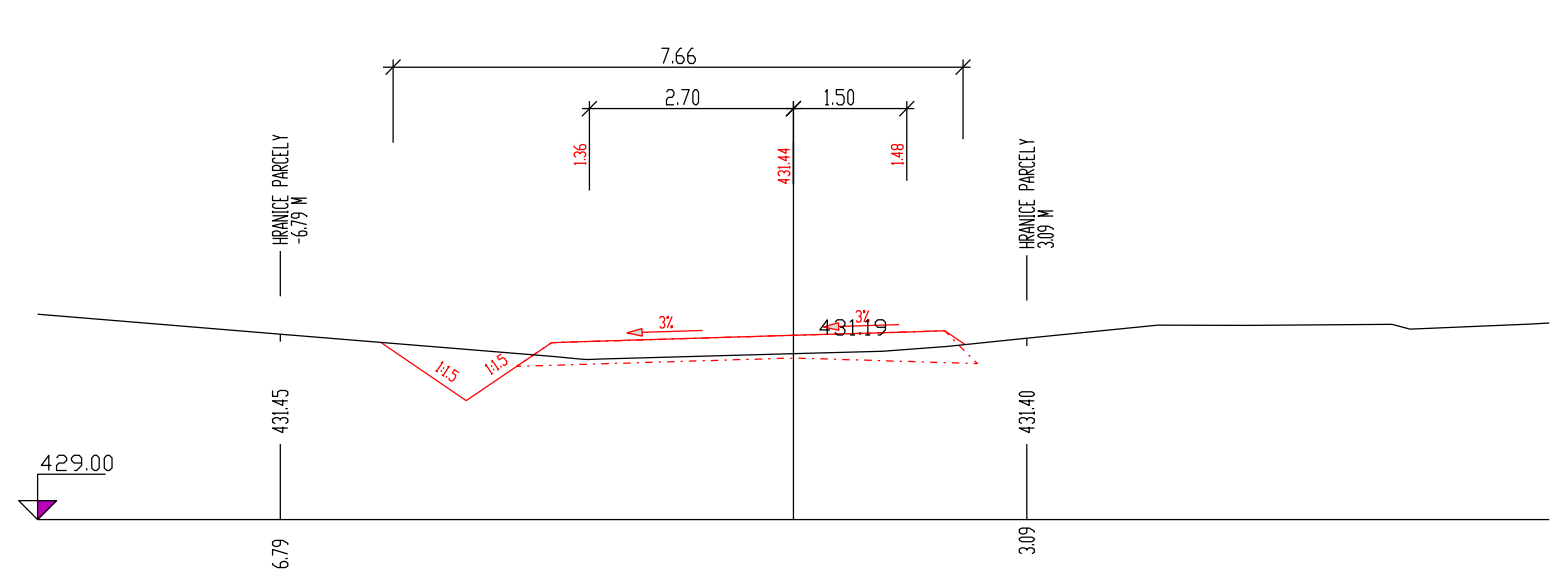


5 - KM 0.15498

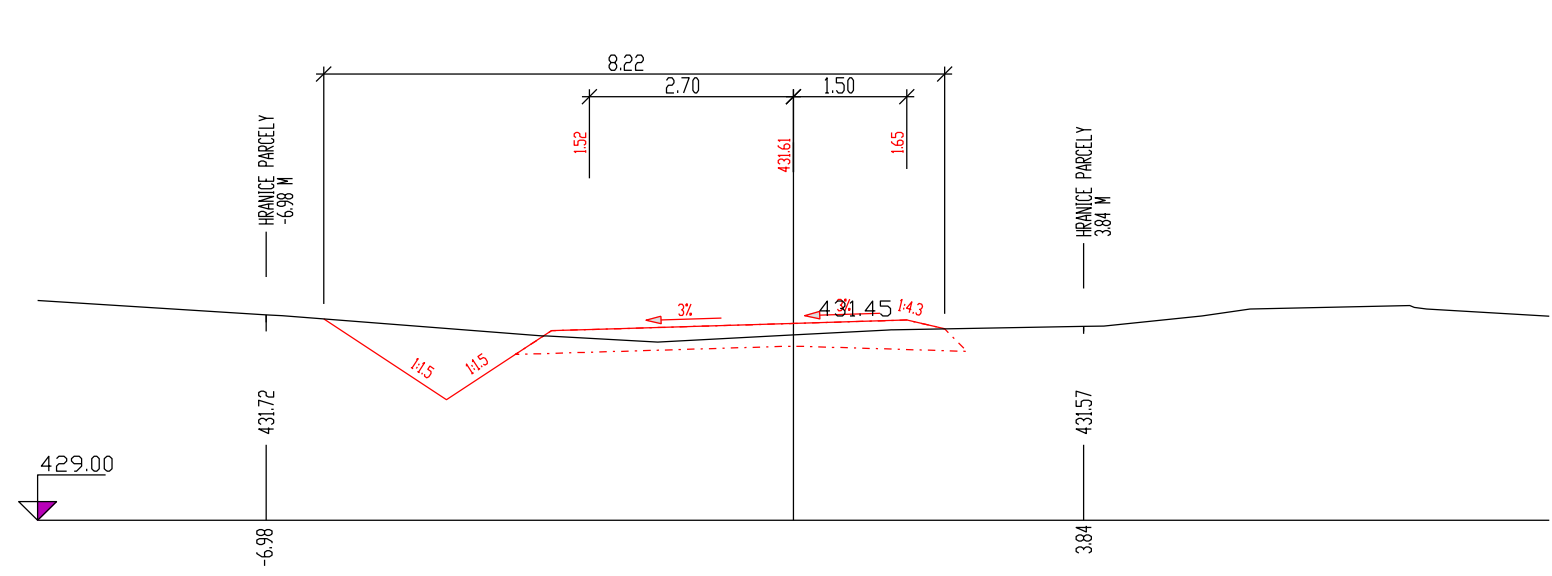


6 - KM 0.20116

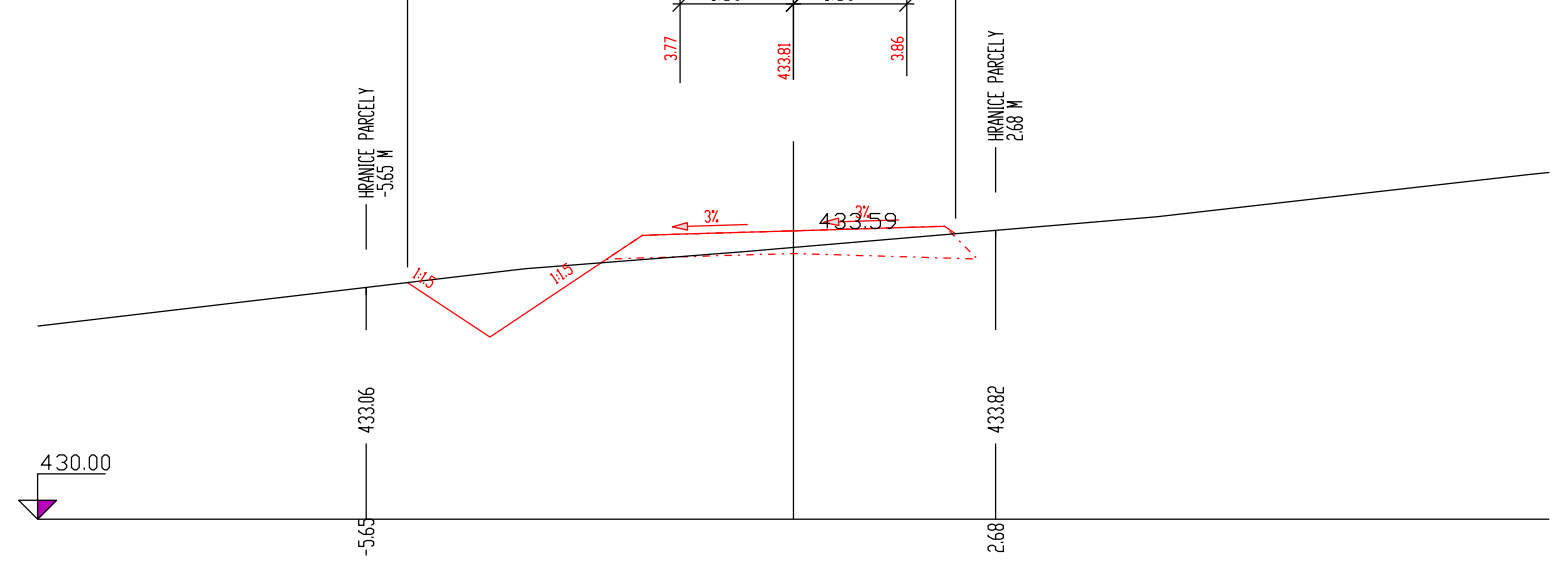


7 - KM 0.25118

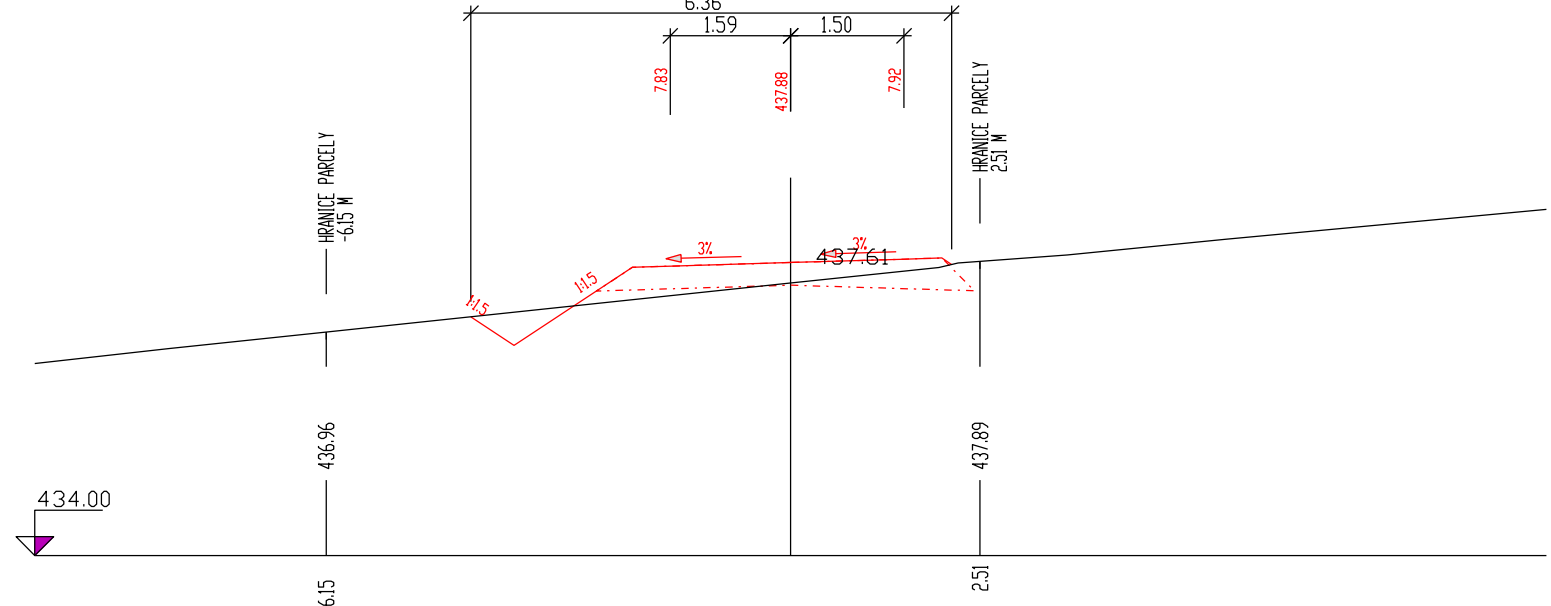


8 - KM 0.30127

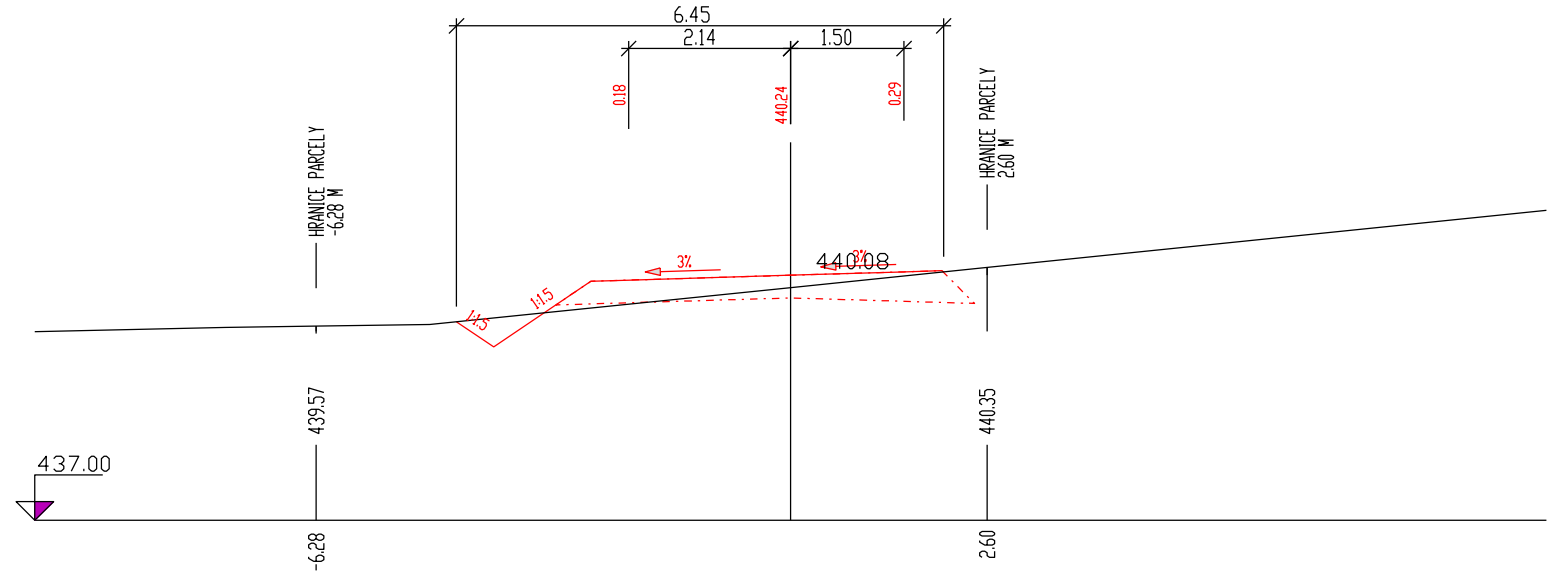

9 - KM 0.35129

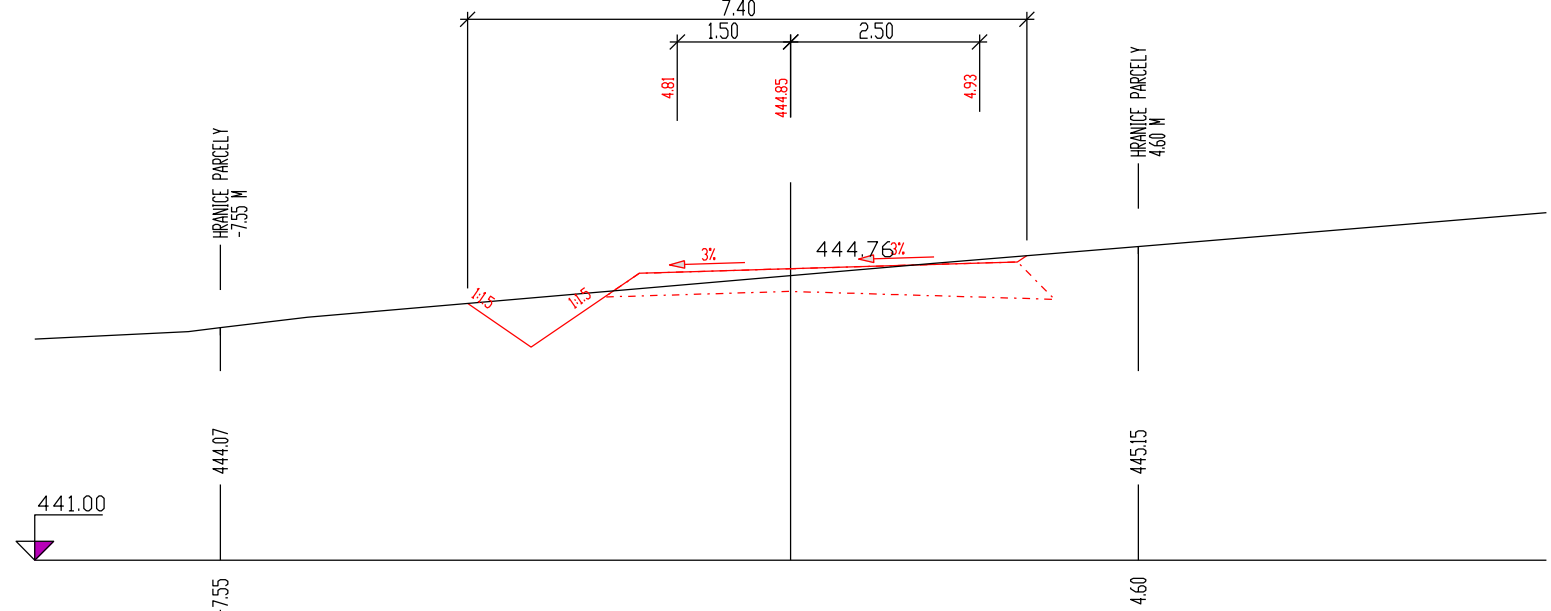

10 - KM 0.40124

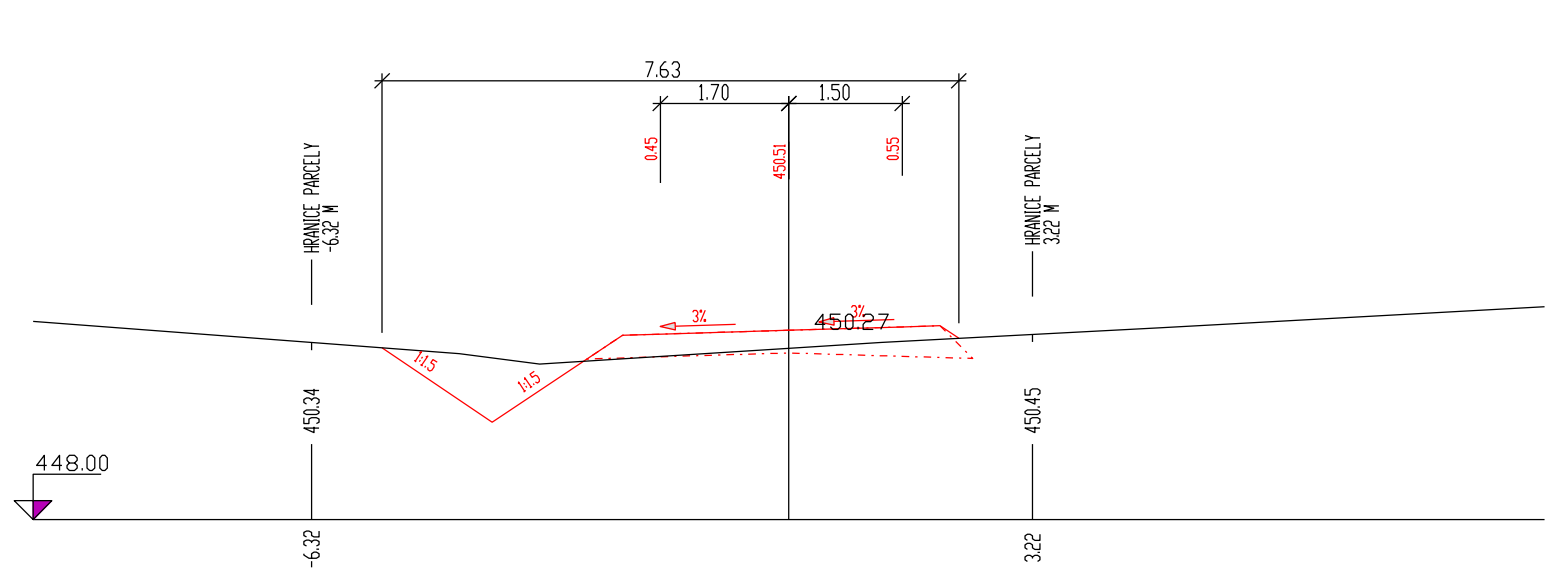

11 - KM 0.44124

