


**Příkop SP2 - Dílčí příčné řezy 1 : 100/100**

PF 1 KM 0.0000

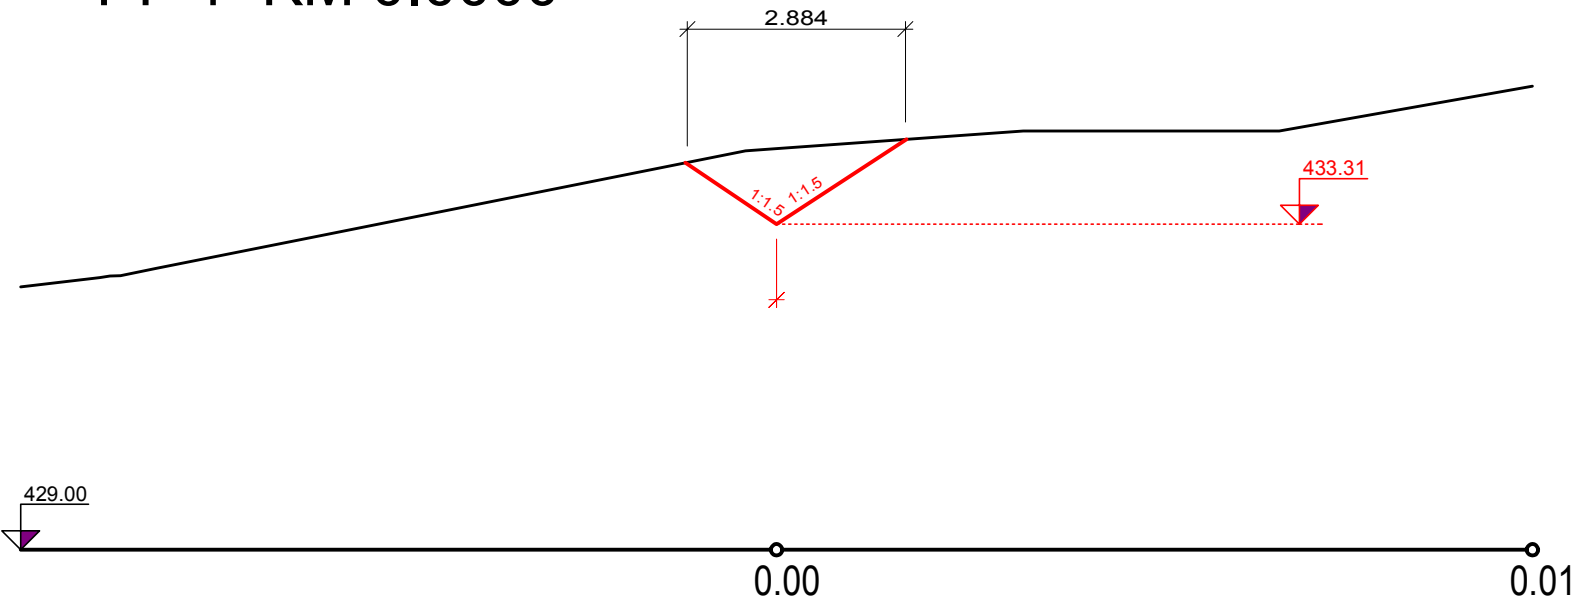

PF 2 KM 0.0214

