



Příkop SP3 - Dílčí příčné řezy 1 : 100/100


PF 1 KM 0.0000

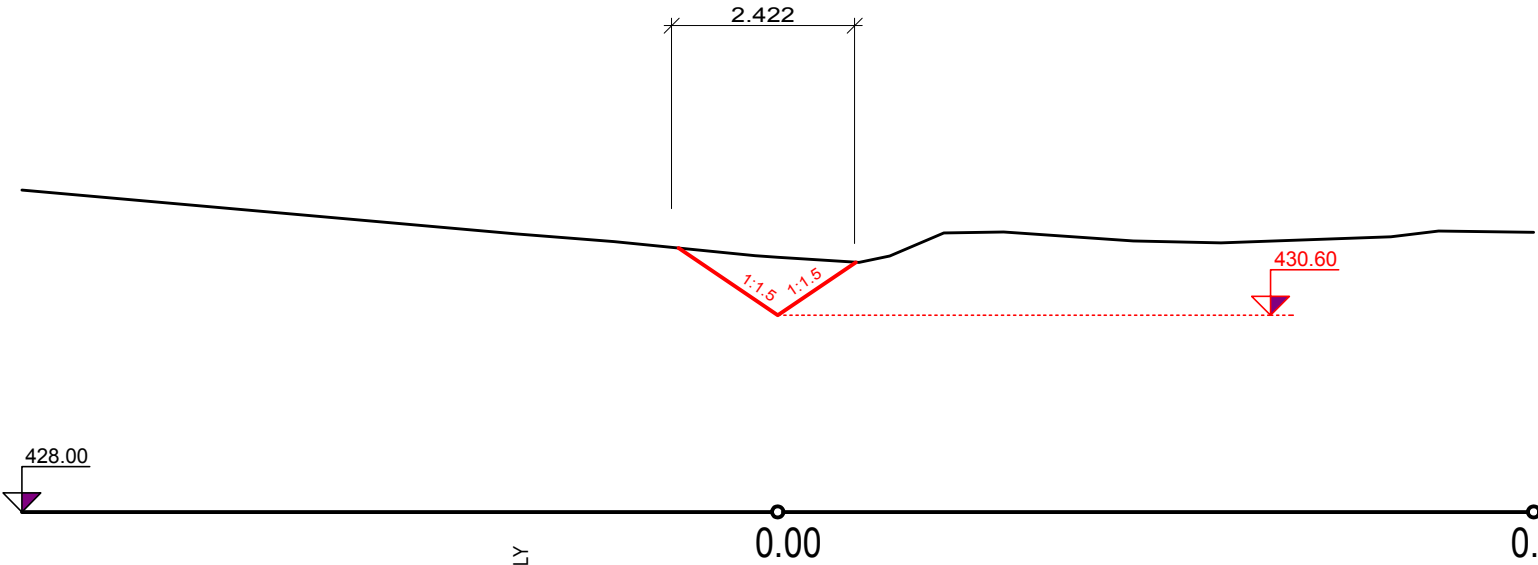

PF 3 KM 0.0331

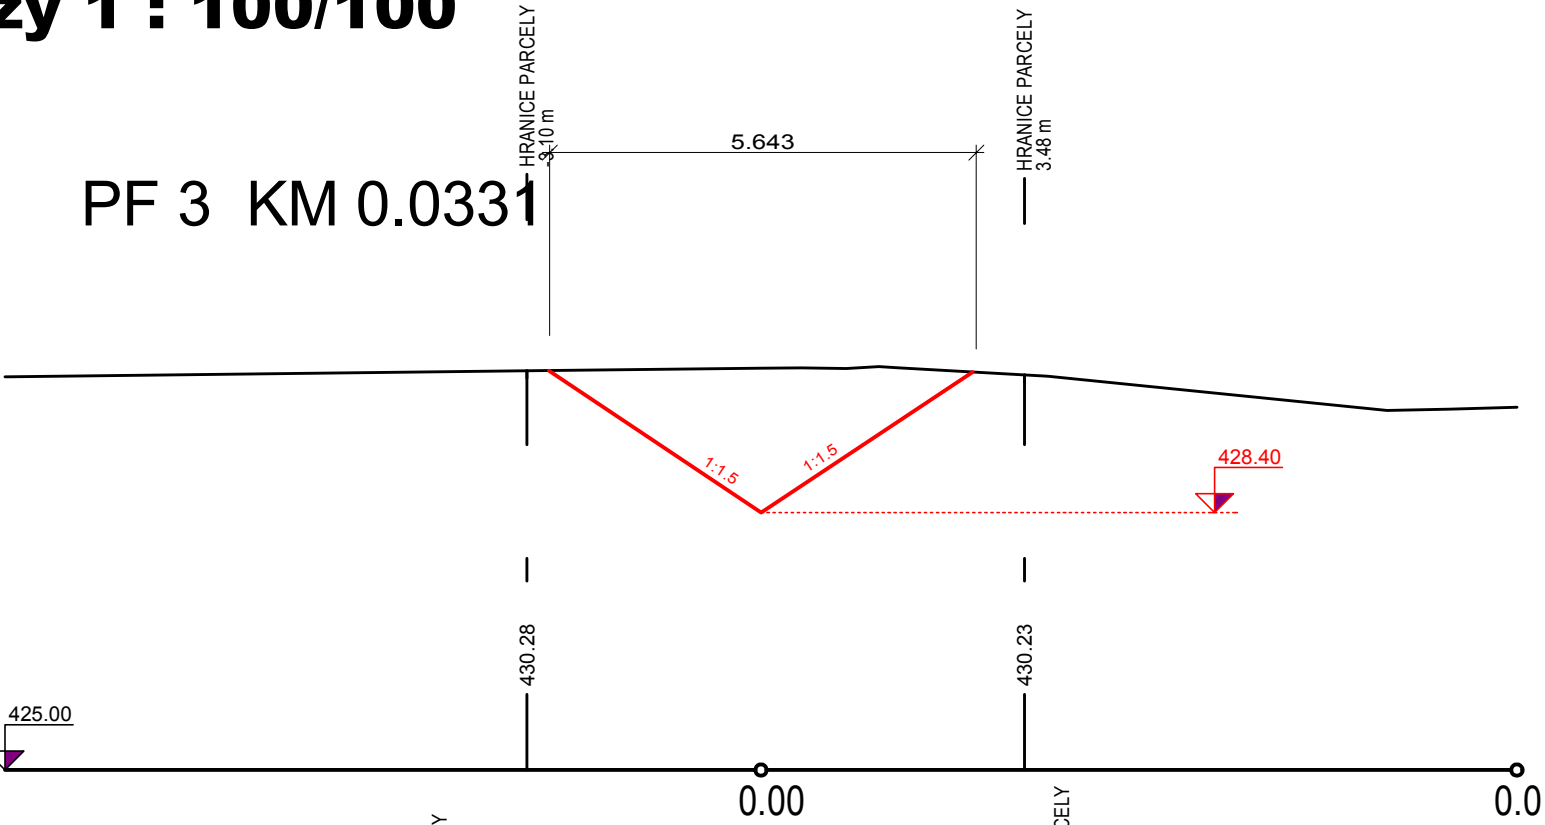

PF 2 KM 0.0127

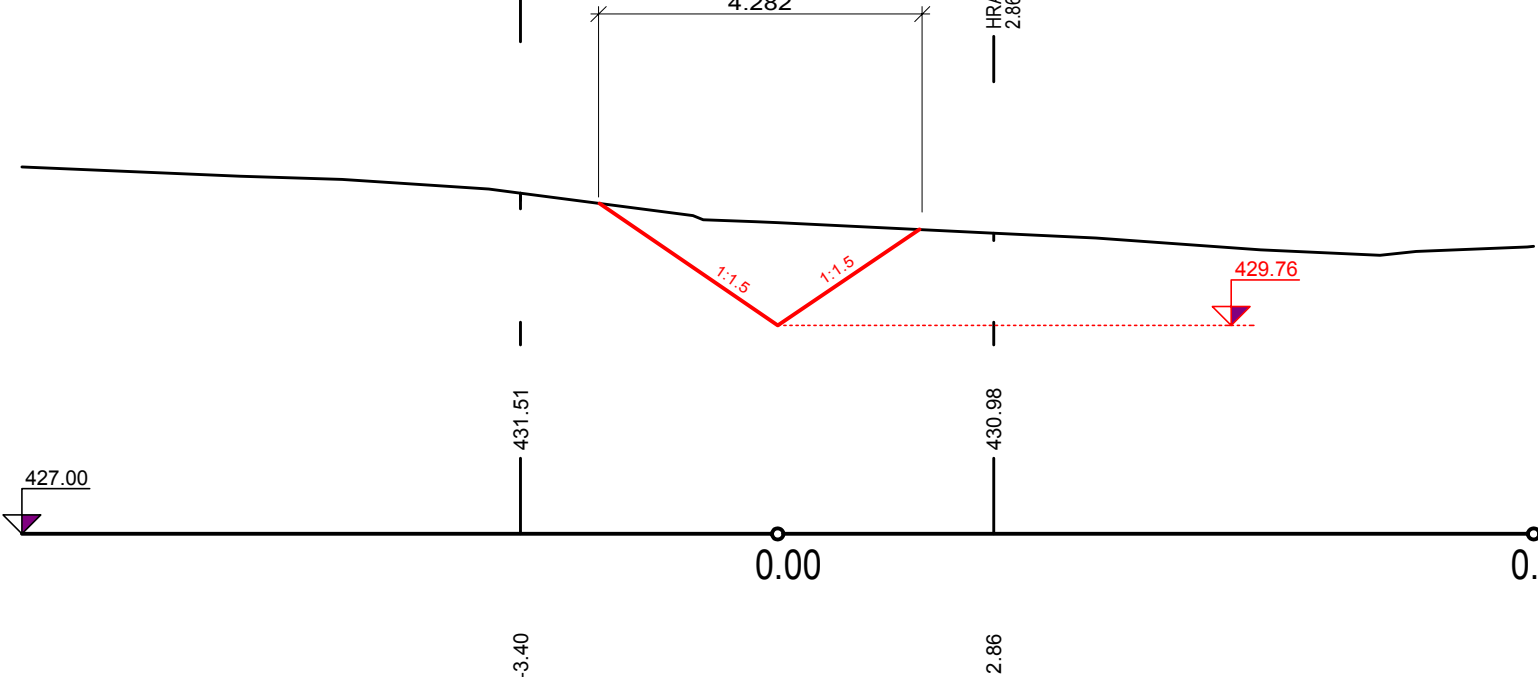

PF 4 KM 0.0447

