


HOZ HMZ Studénka
4020000248-11201000
1x ŠK

p.č. 1406 v k. ú. Studénka nad Odrou



ŠK 3,5x3,10x0,25 hranatá - atyp

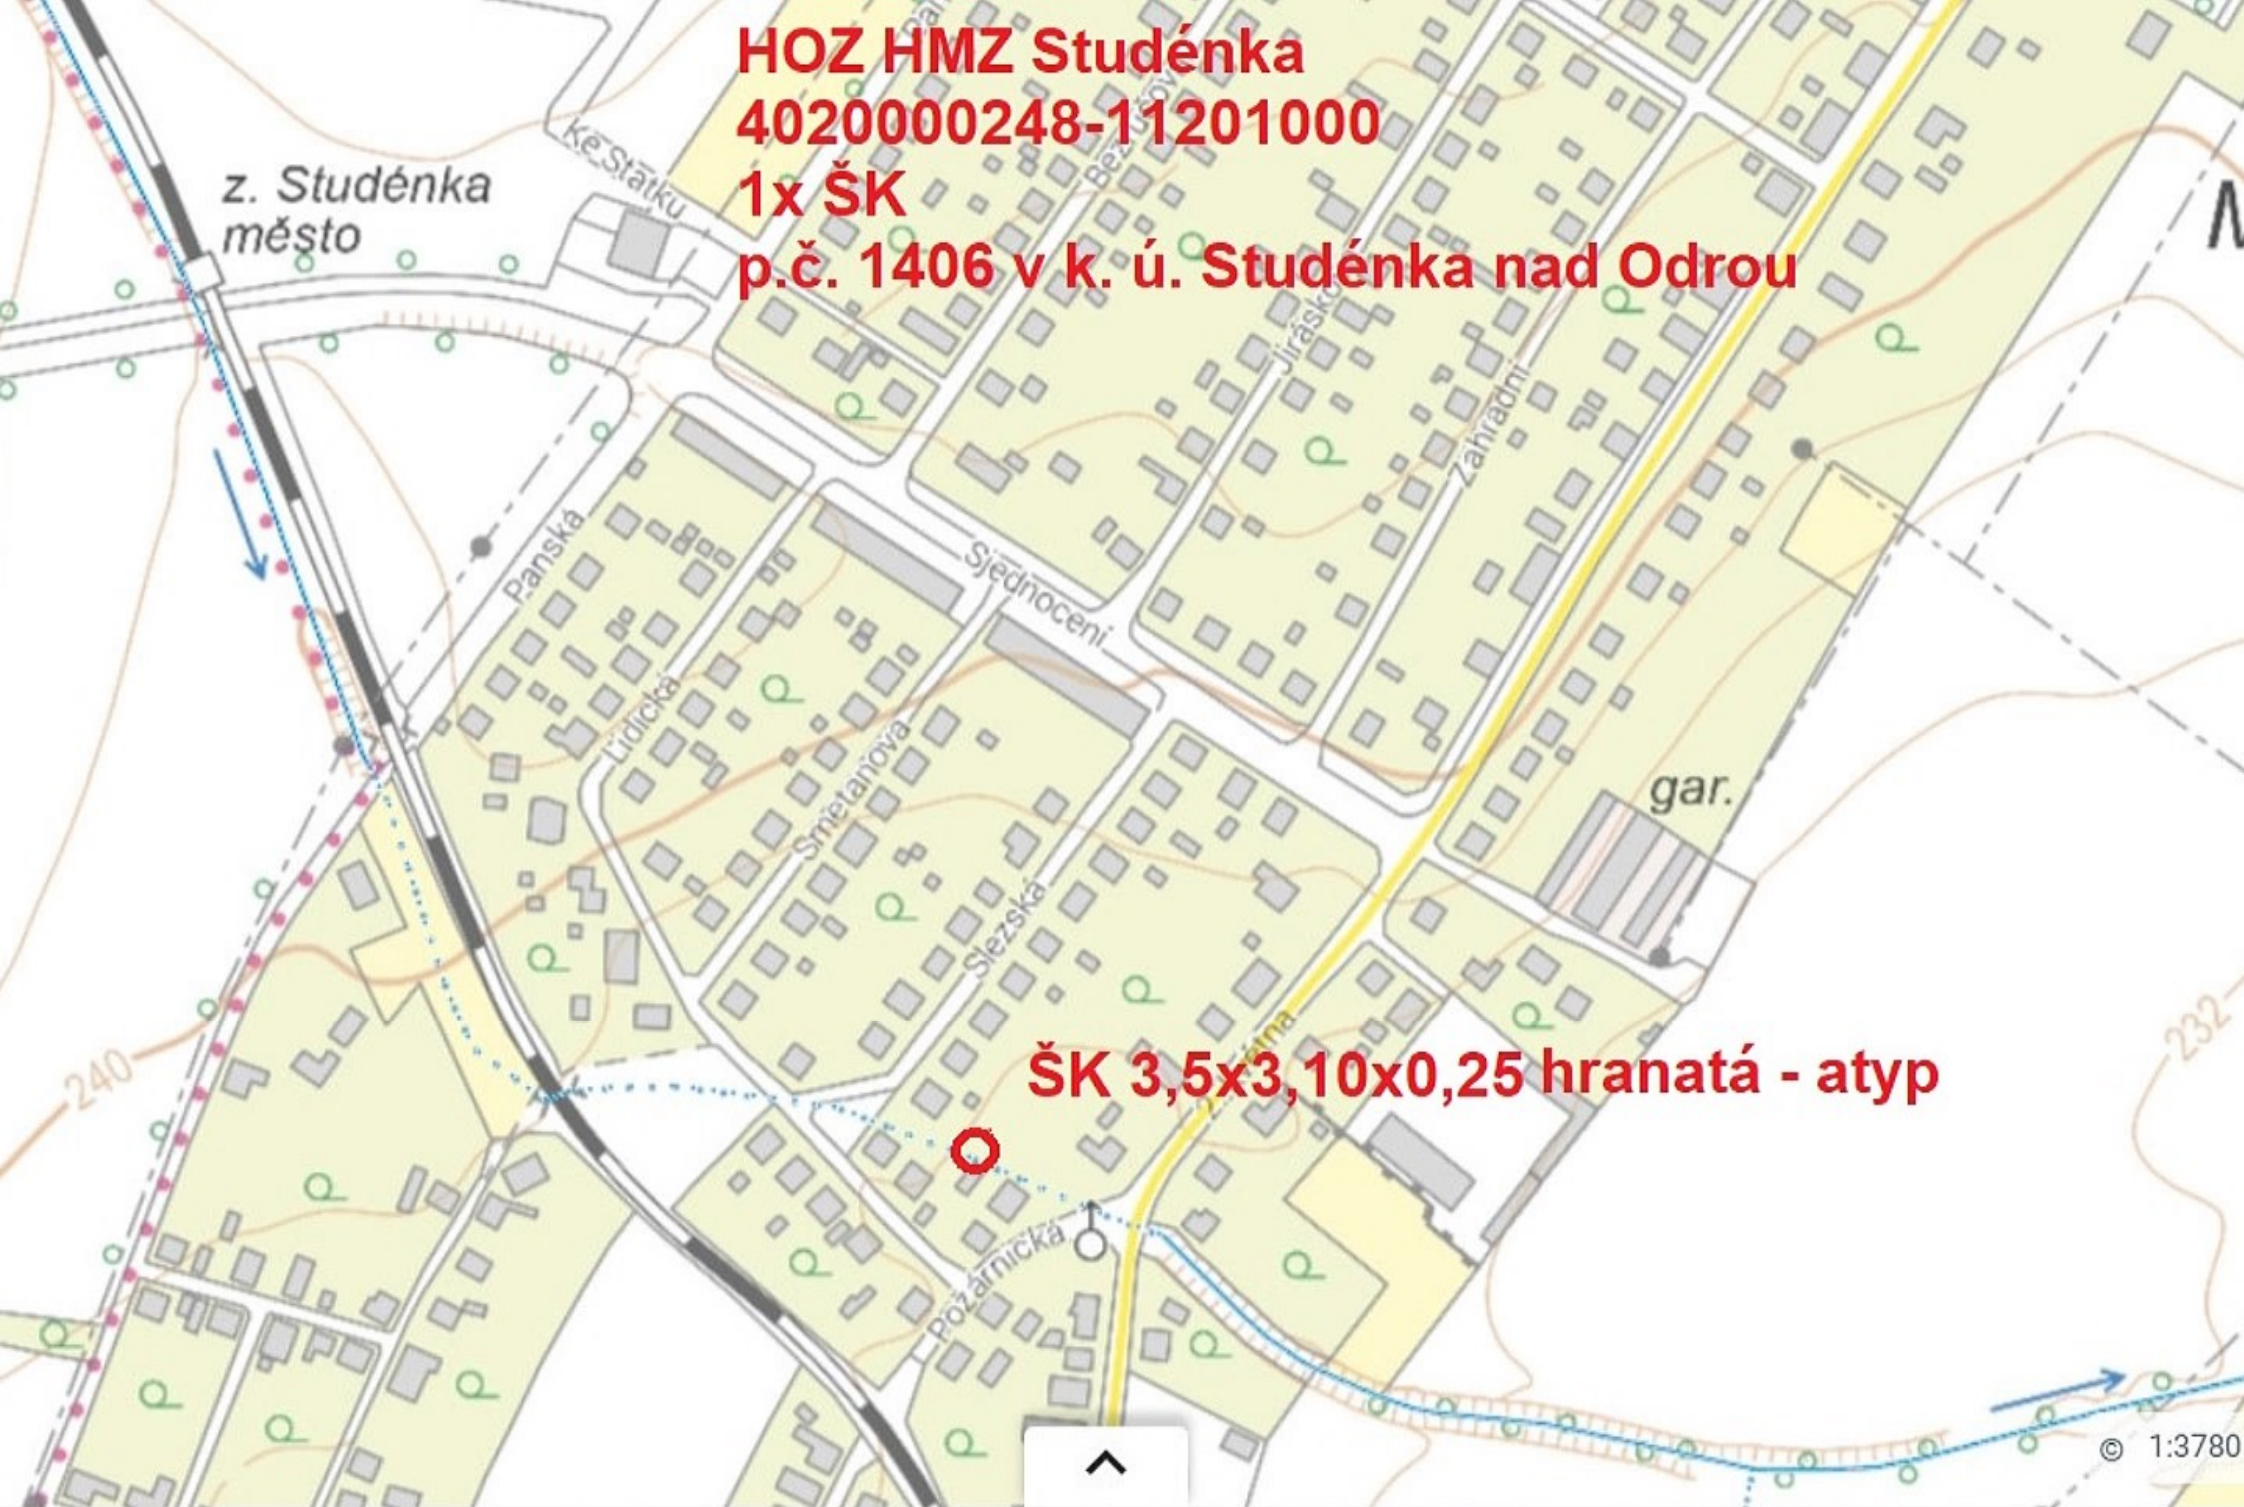