


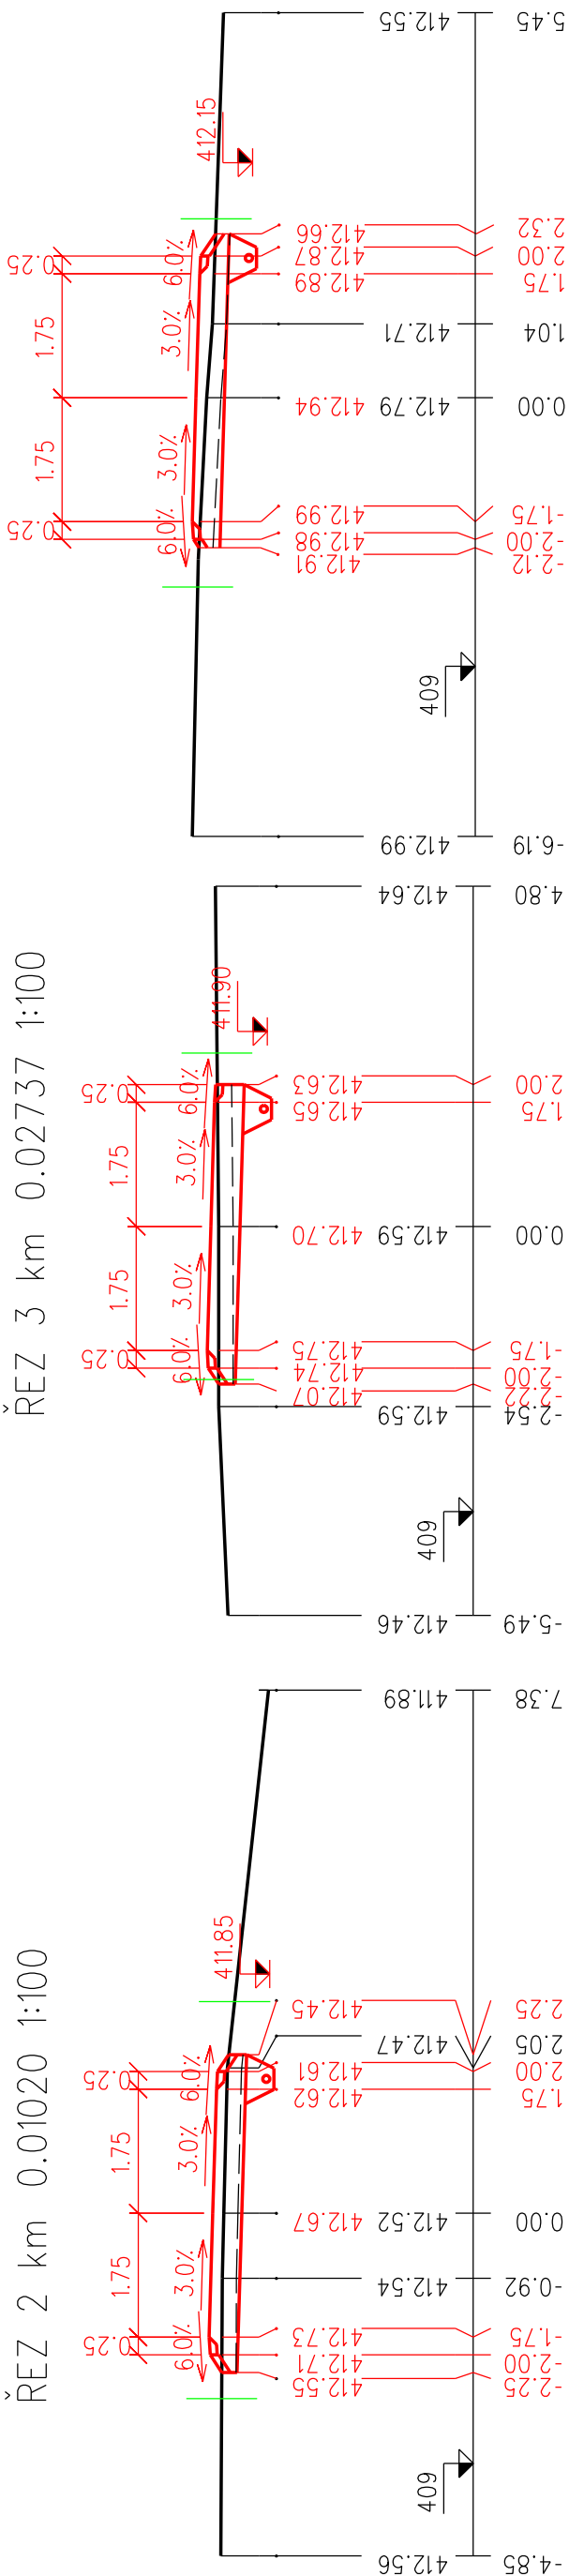
PŘÍČNÉ ŘEZY - CESTA C3

M 1:100



LEGENDA TYPŮ, ČAR

	TERÉN
	NOVÝ NÁVRH
	HRANICE PARCEL


PŘÍLOHA D.1.2.9.




ŘEZ 4 km 0.05791 1:100

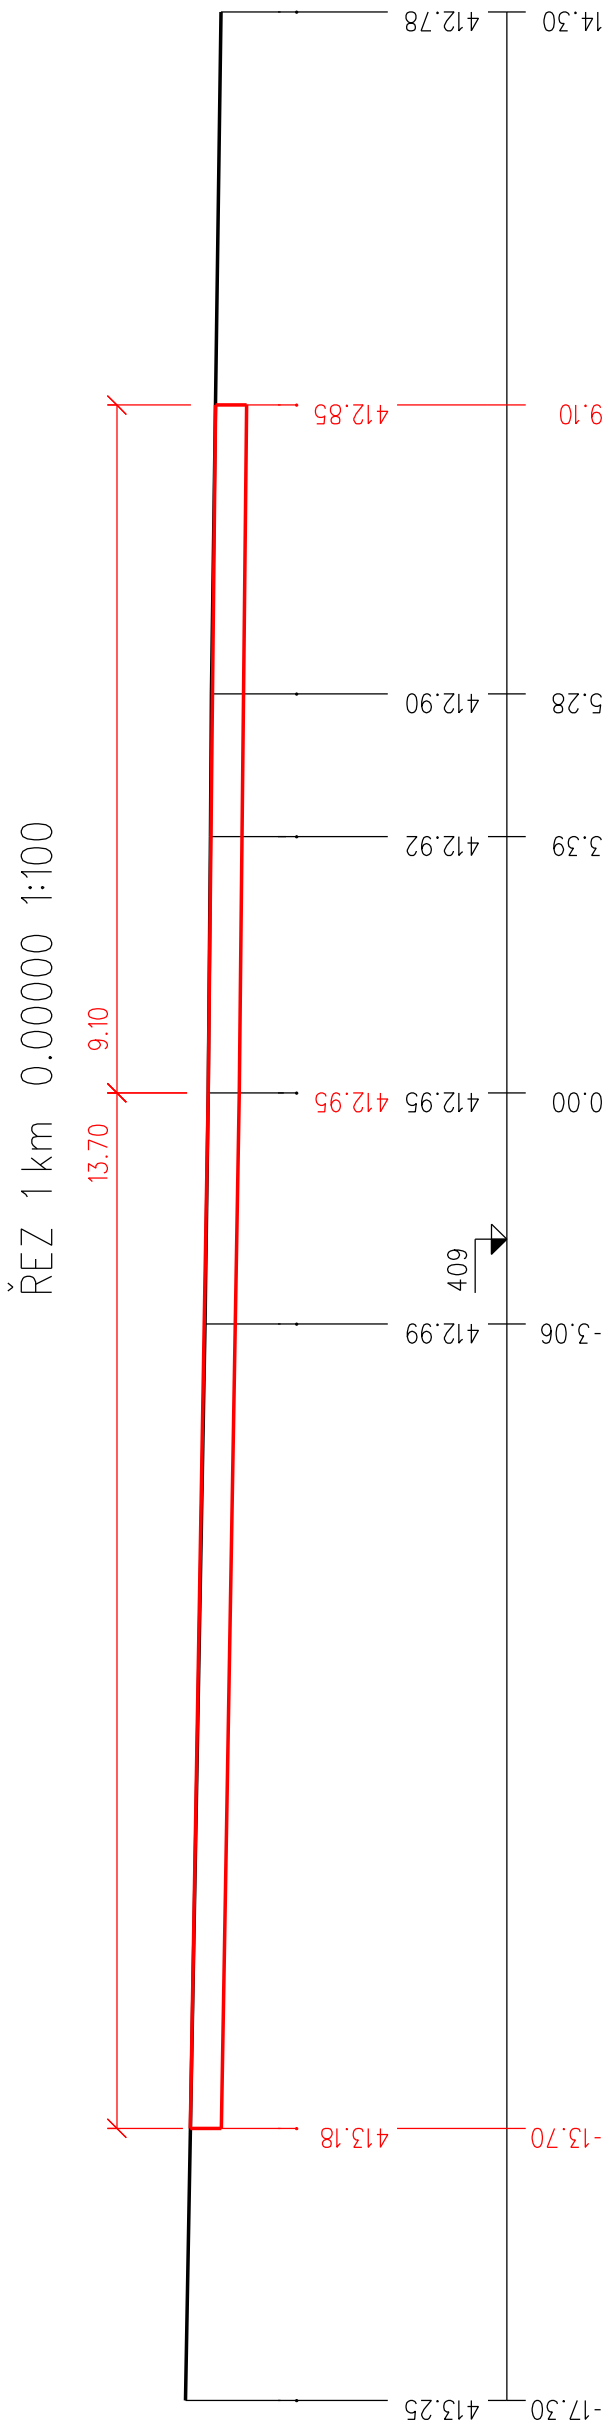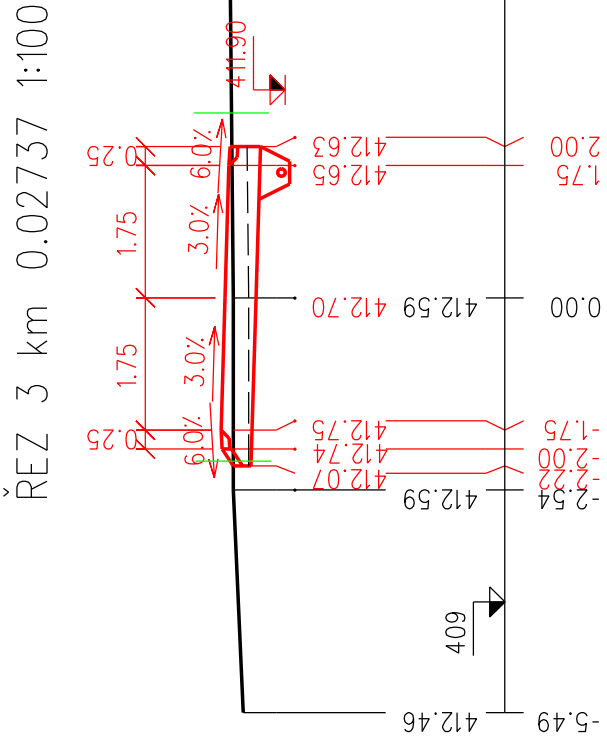


ŘEZ 13 km 0.28203 1:100

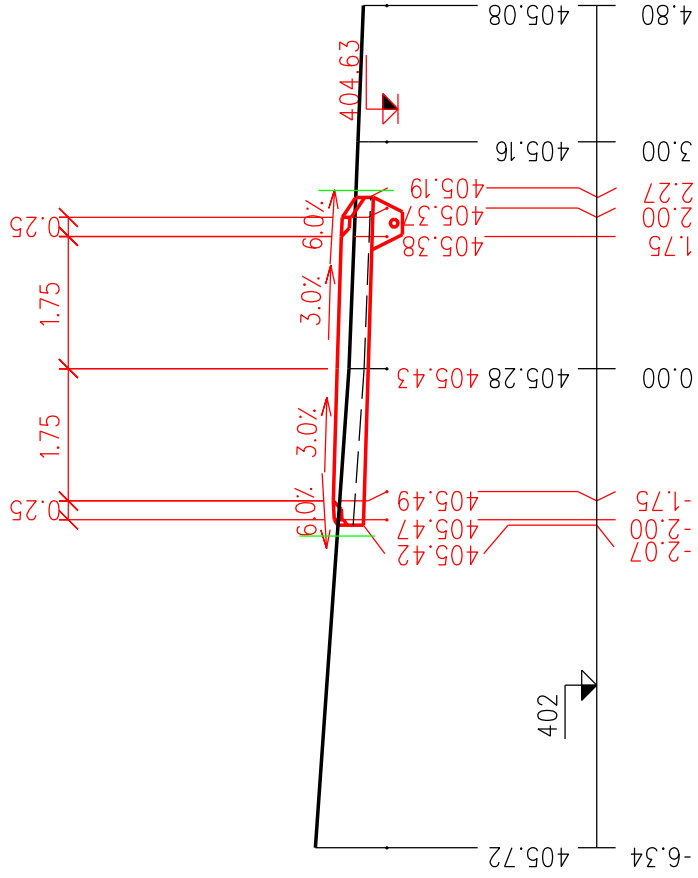


ŘEZ 12 km 0.25535 1:100

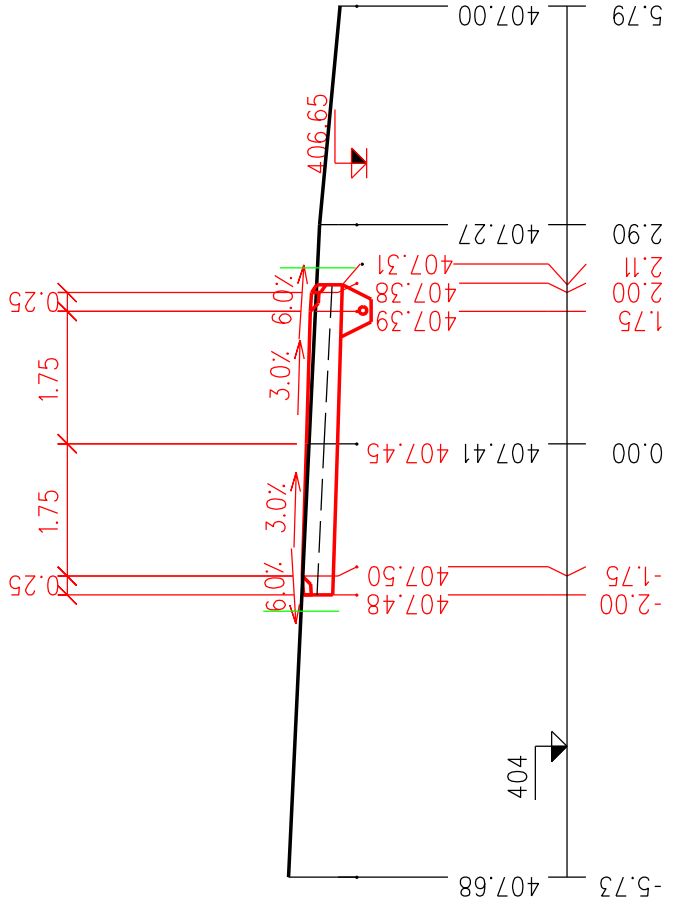


ŘEZ 11 km 0.22937 1:100

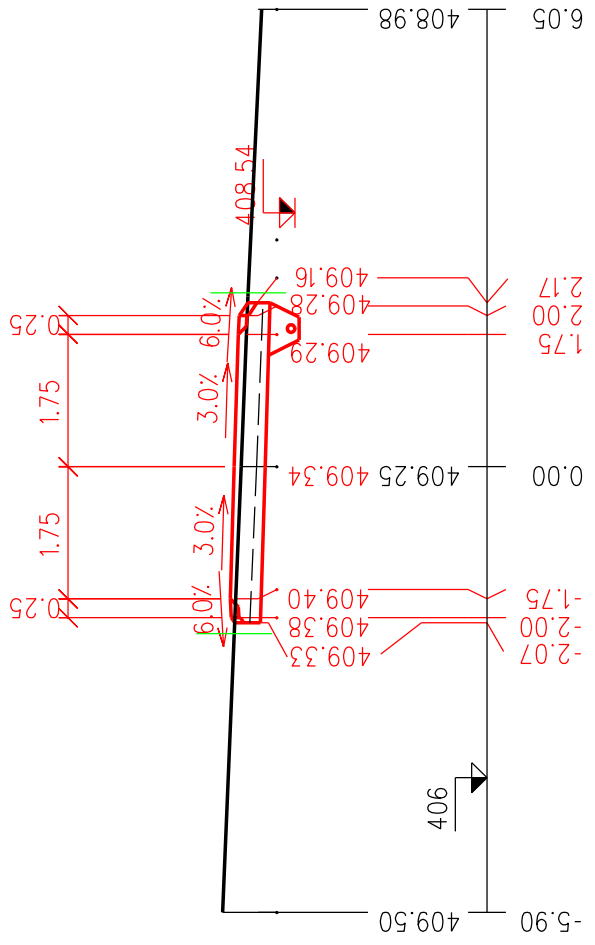


ŘEZ 16 km 0.36172 1:100

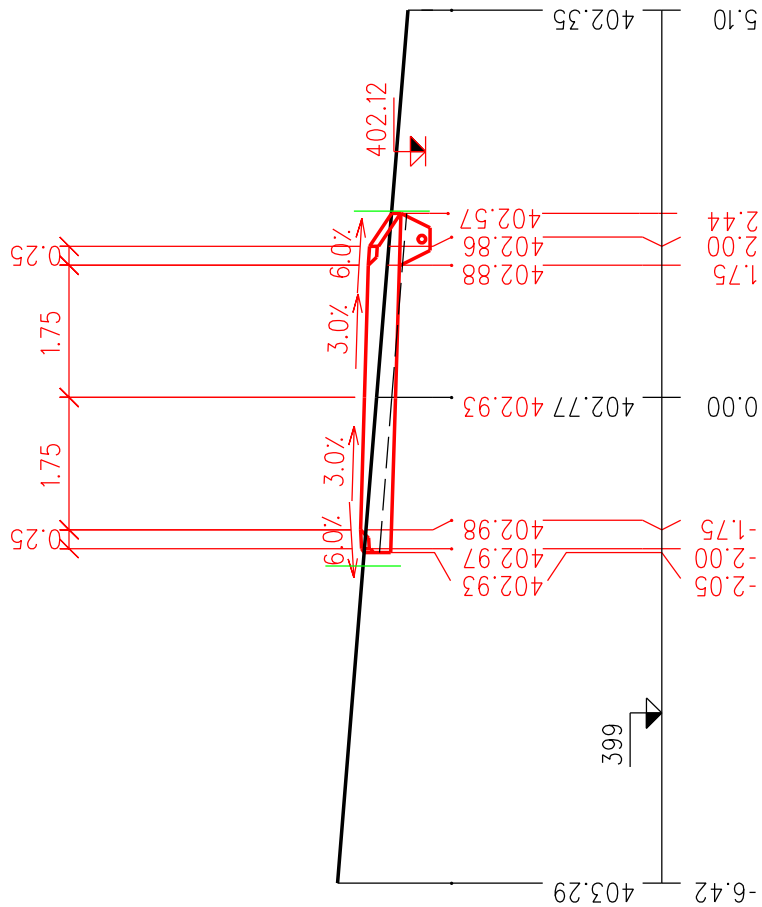


ŘEZ 15 km 0.34010 1:100

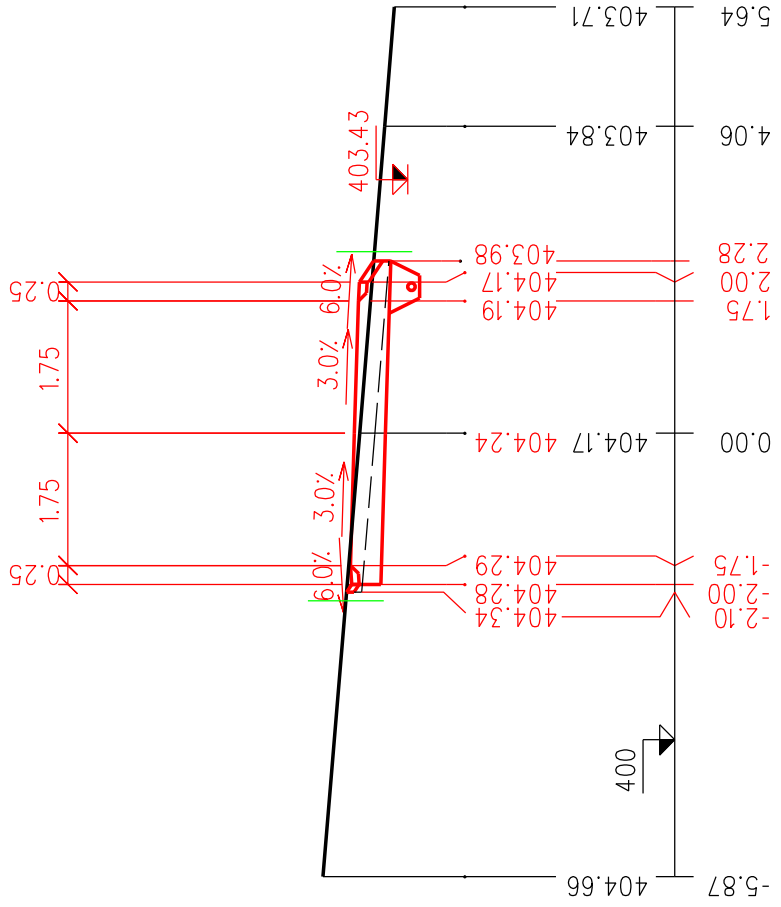

ŘEZ 14 km 0.31448 1:100

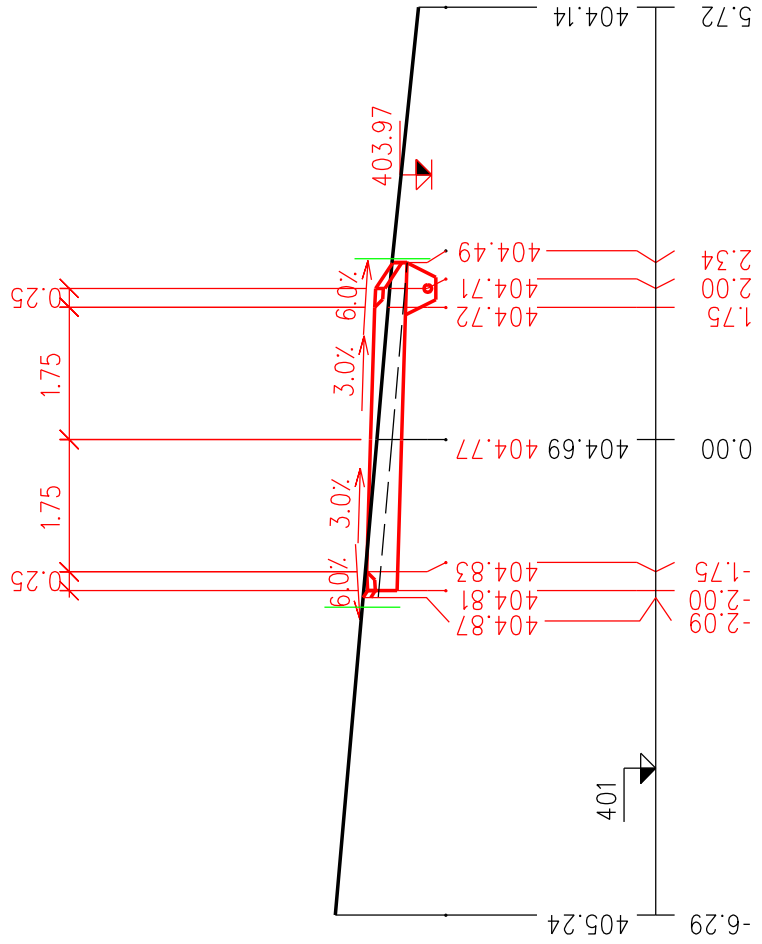

ŘEZ 17 km 0.38081 1:100

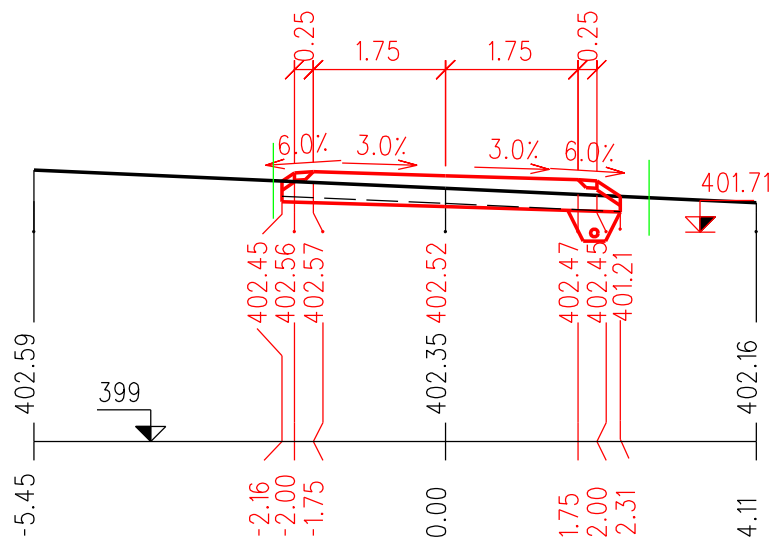

ŘEZ 18 km 0.40294 1:100

