



Příčné řezy polní cesty VC29


M 1 : 100

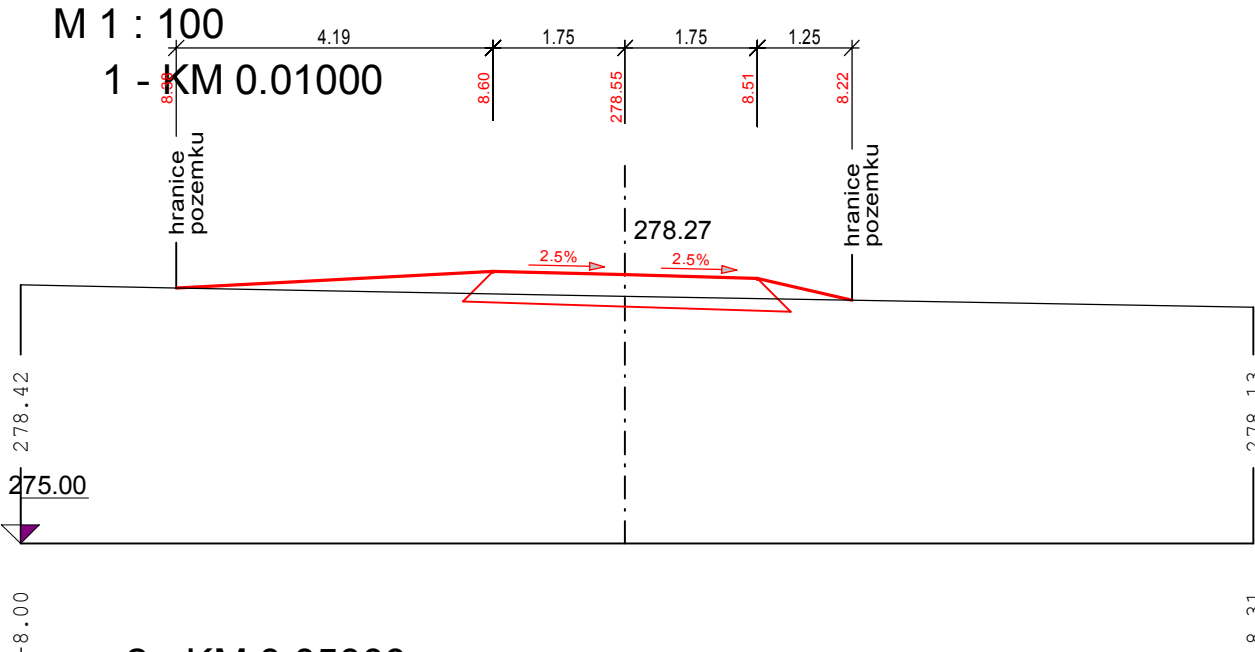

4 - KM 0.14000

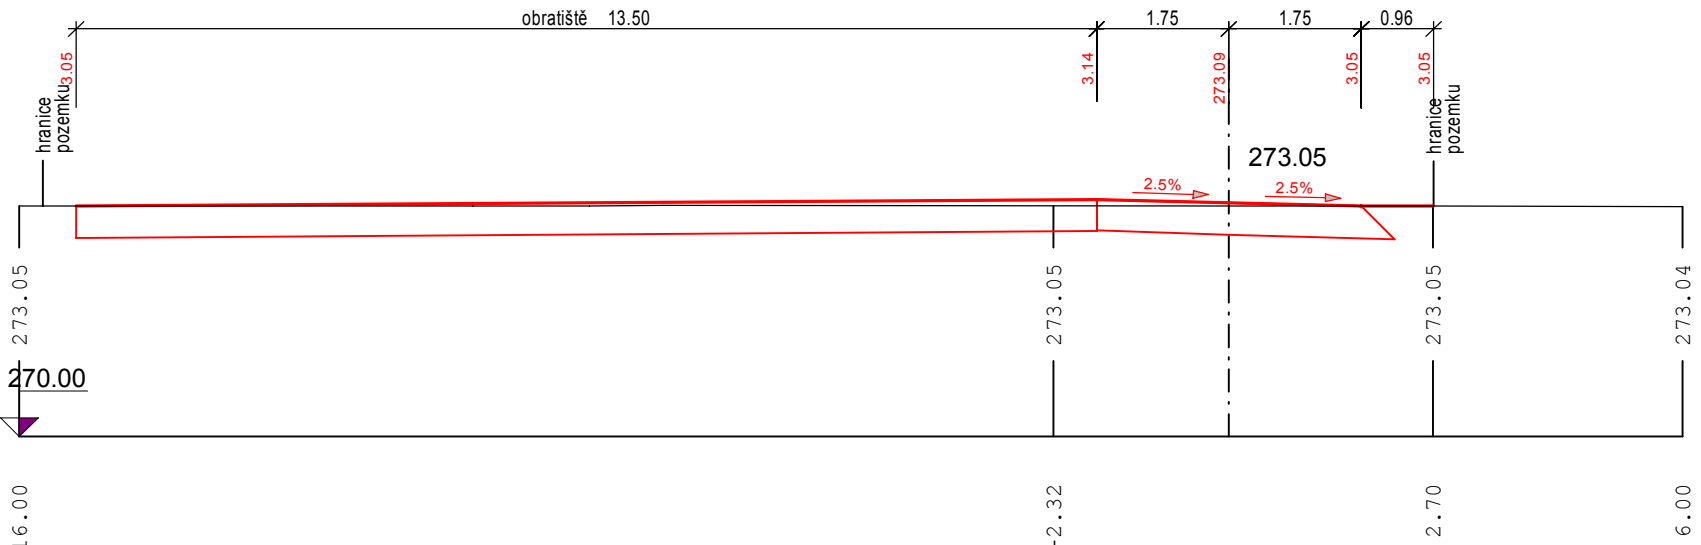

2 - KM 0.05000

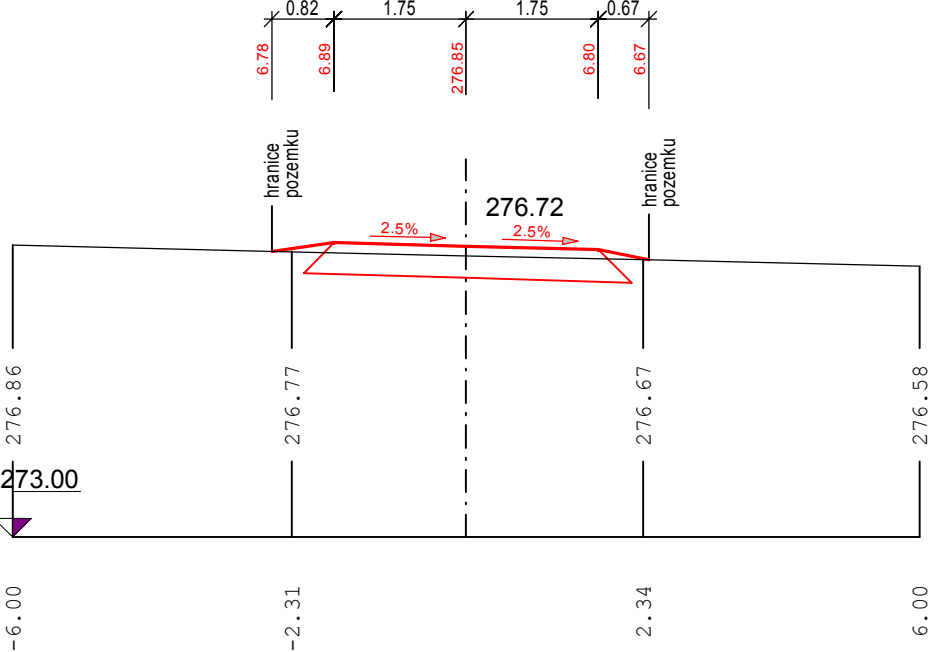

3 - KM 0.10000

