



I

KM 0,000.00

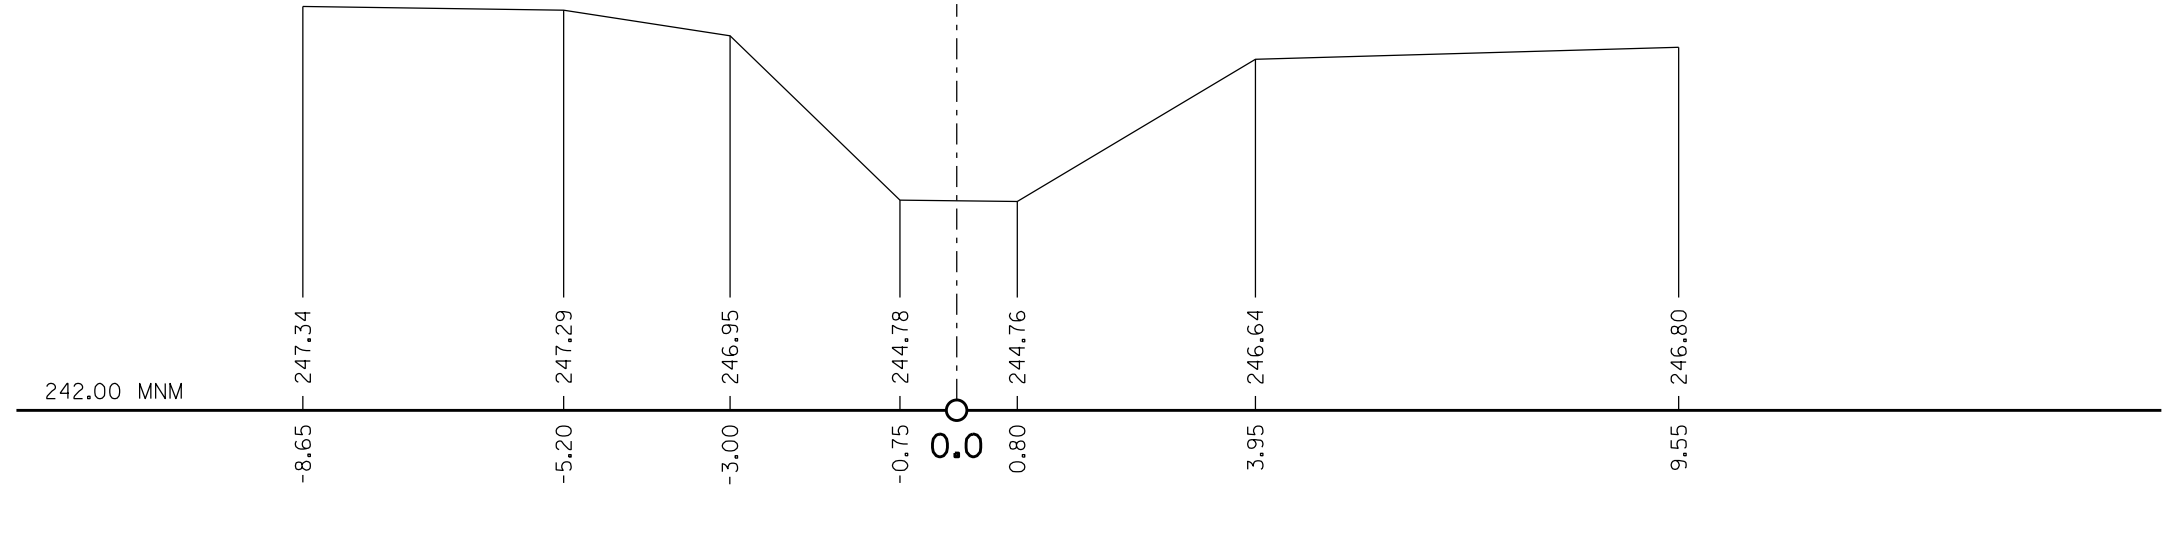


2 ZÚ

KM 0,008.00

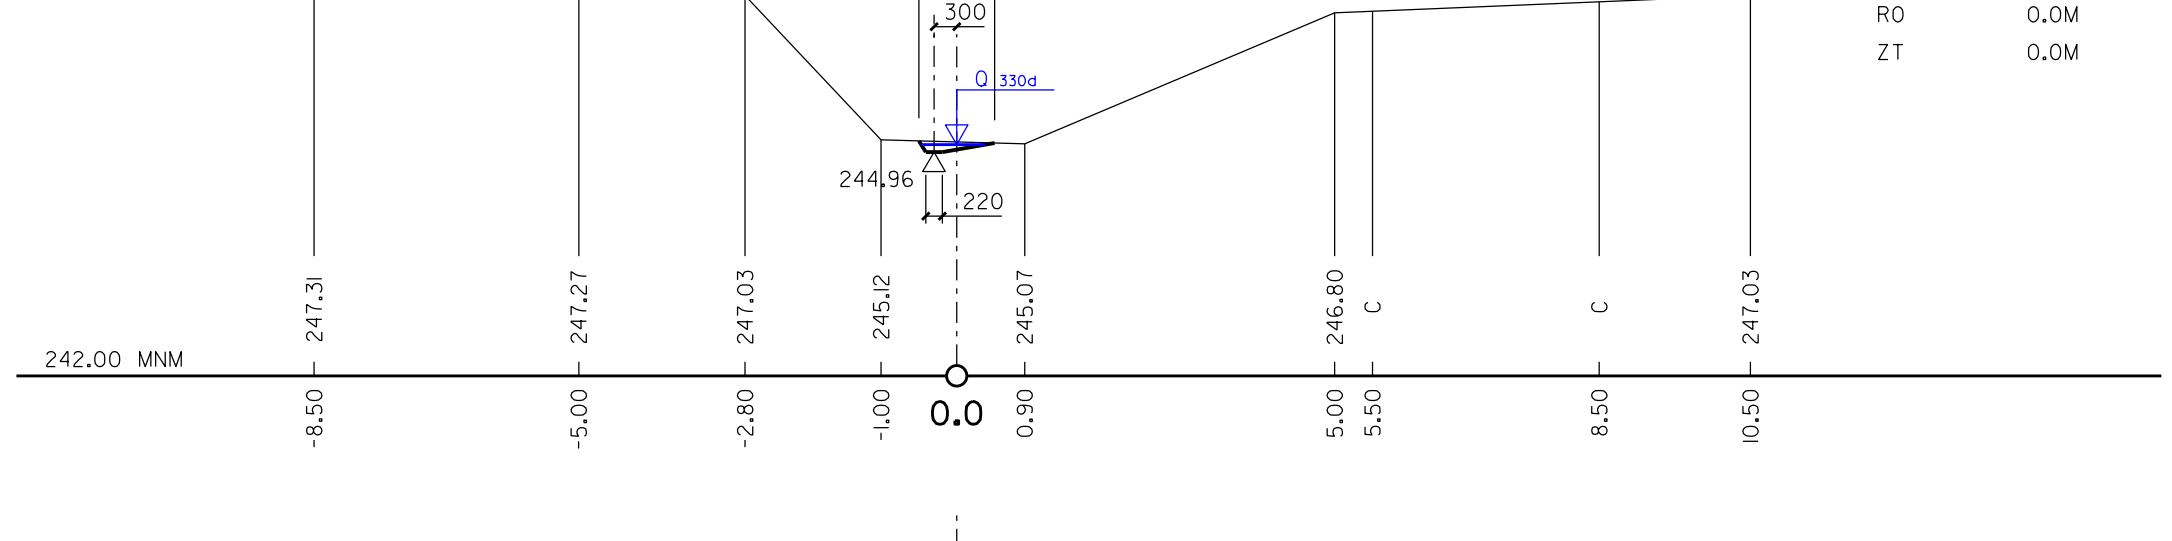

3 PRÁH


KM 0,014.00

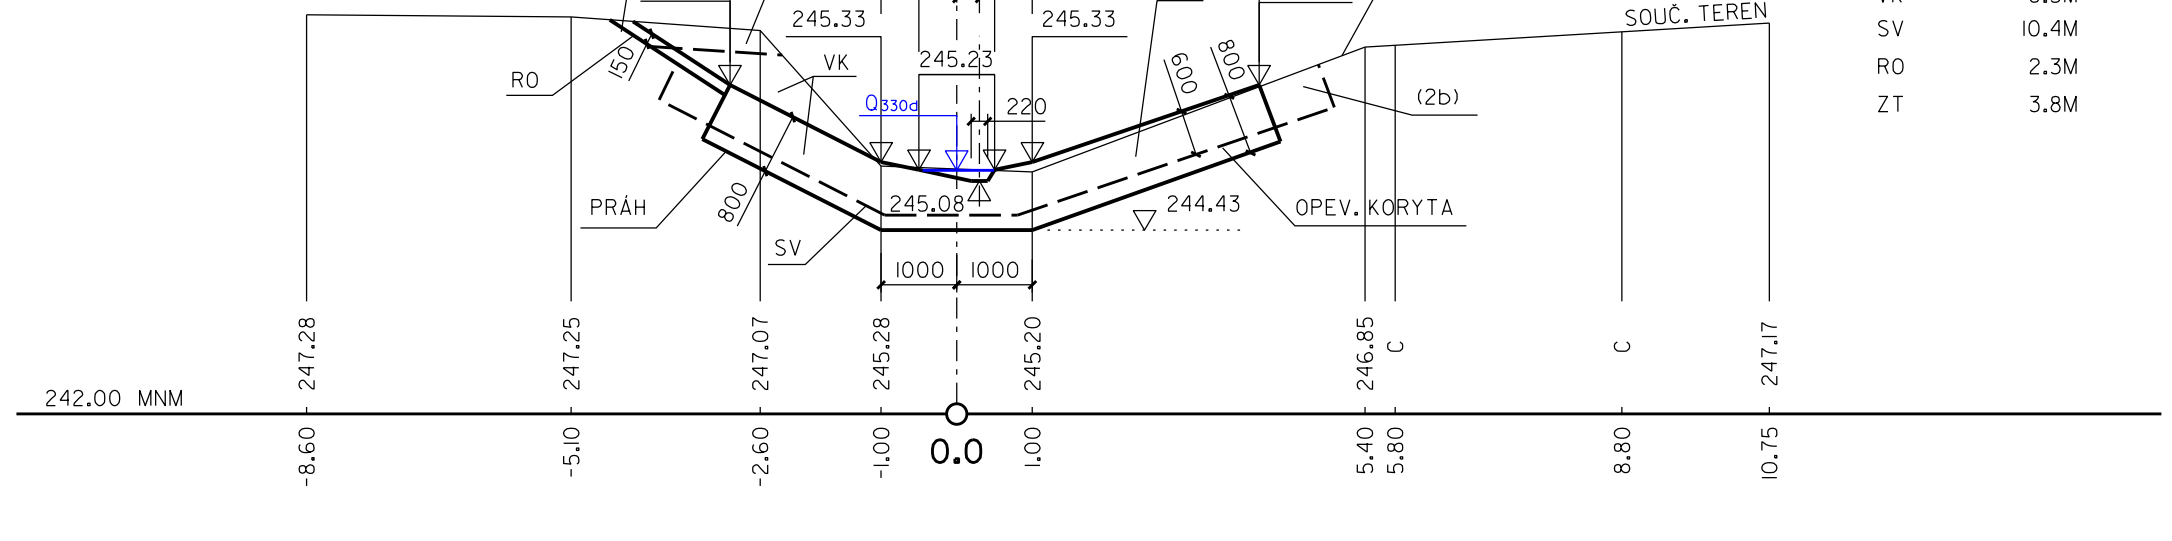

4 (B-B')

KM 0,020.00


KONEC SKLUZU

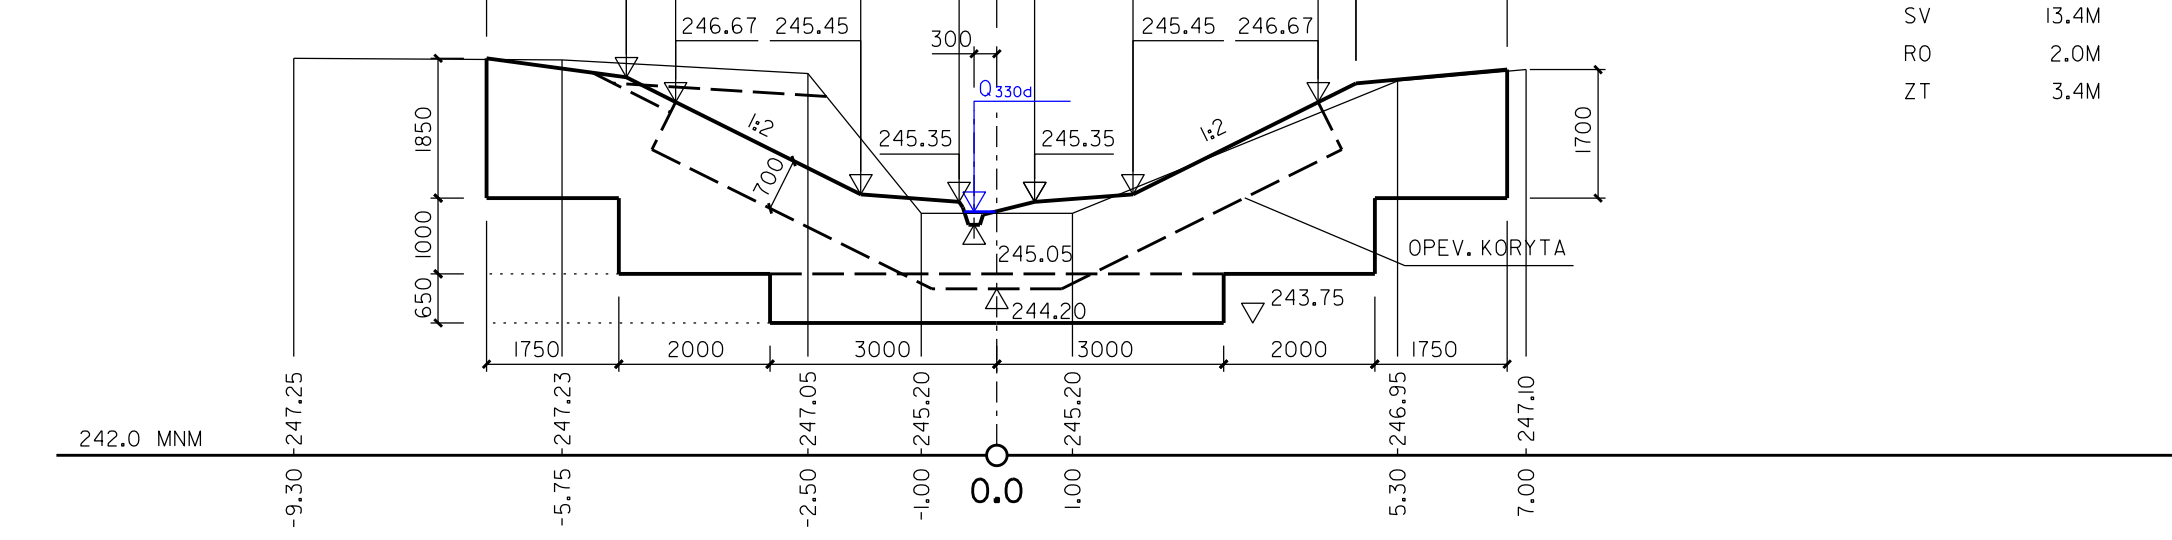

5 (D-D')


KM 0,024.00

PATA SKLUZU

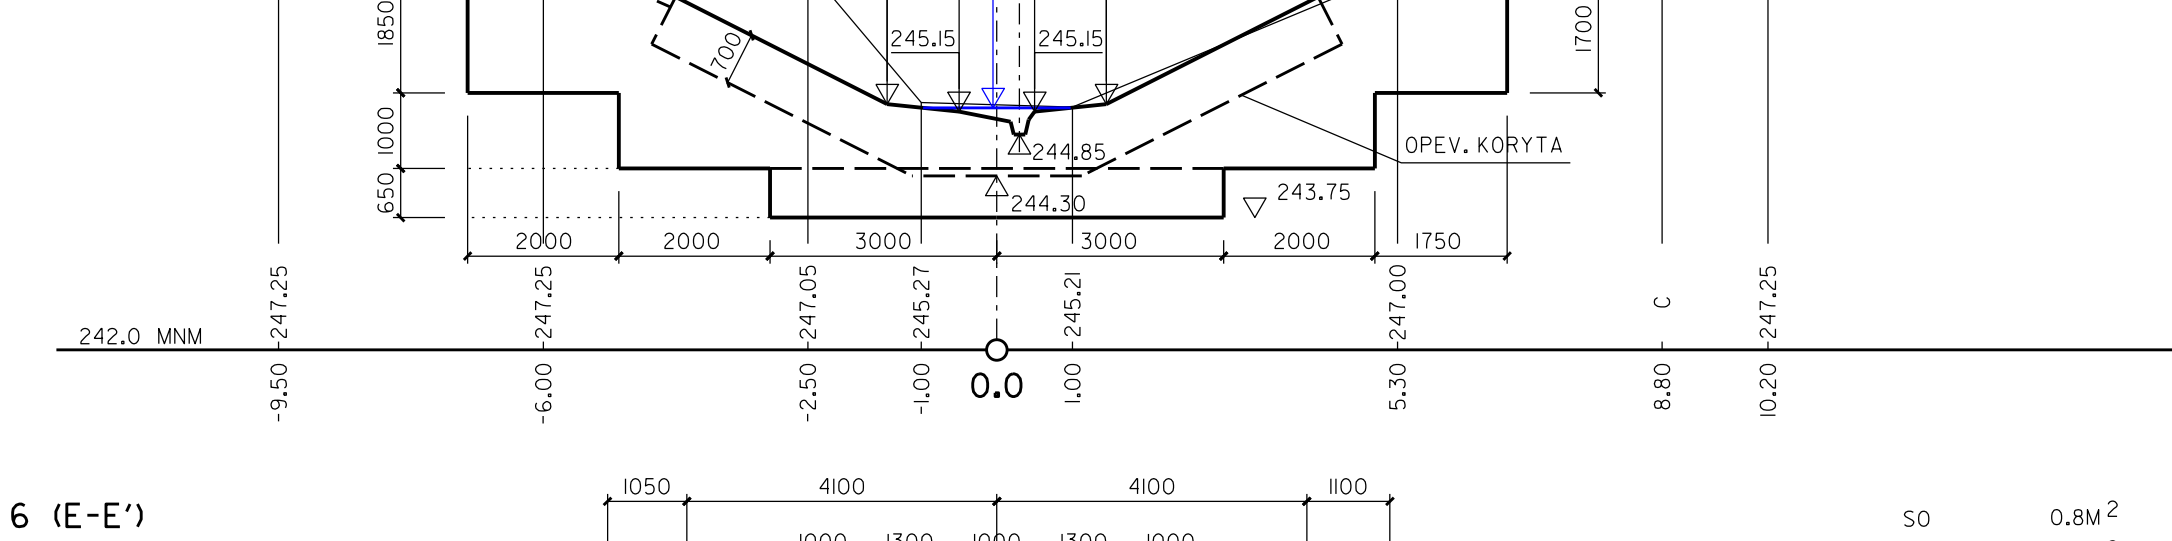

6 (E-E')


KM 0,030.00

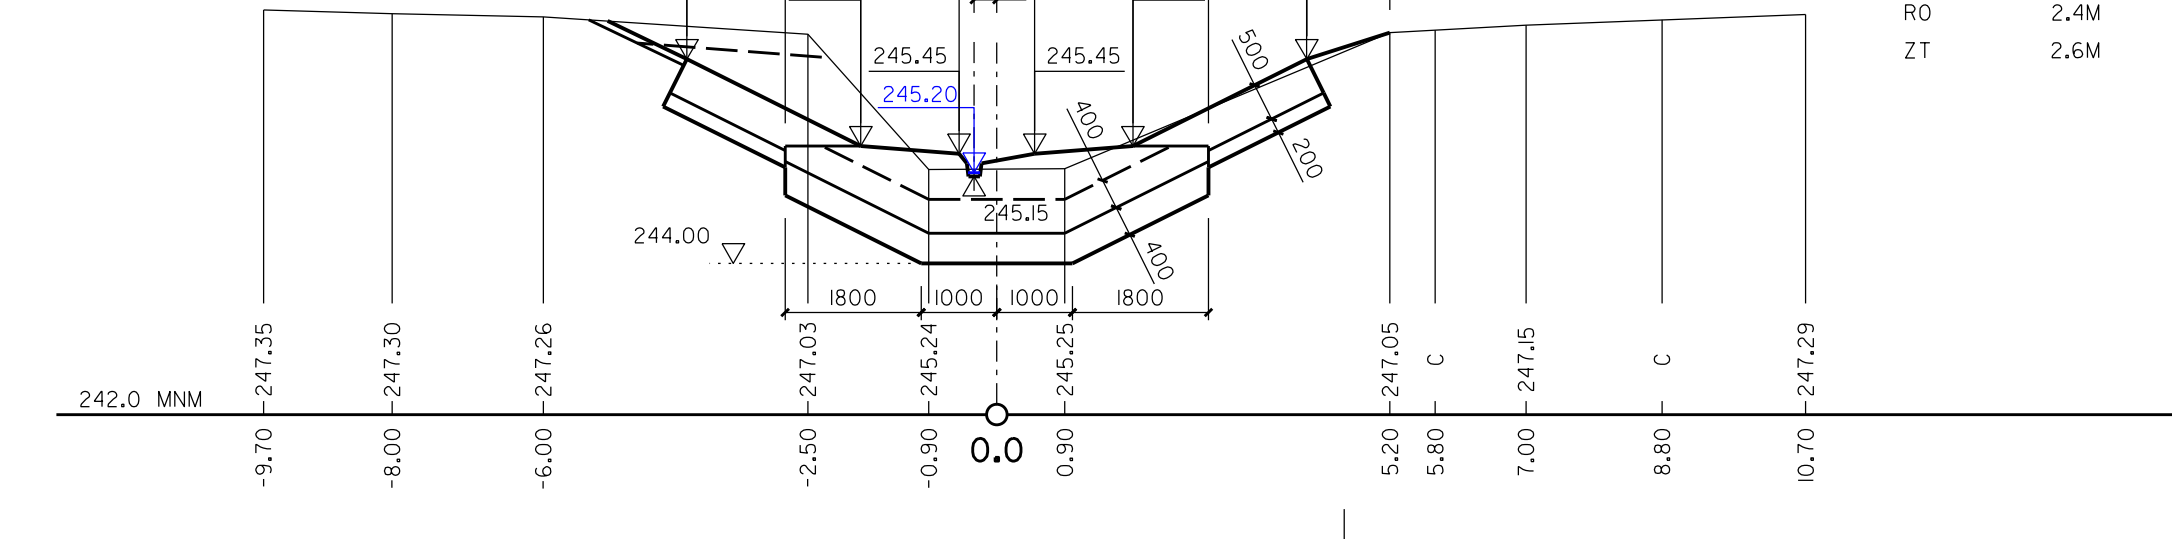

7 (F-F')

KM 0,040.00


PŘELIV

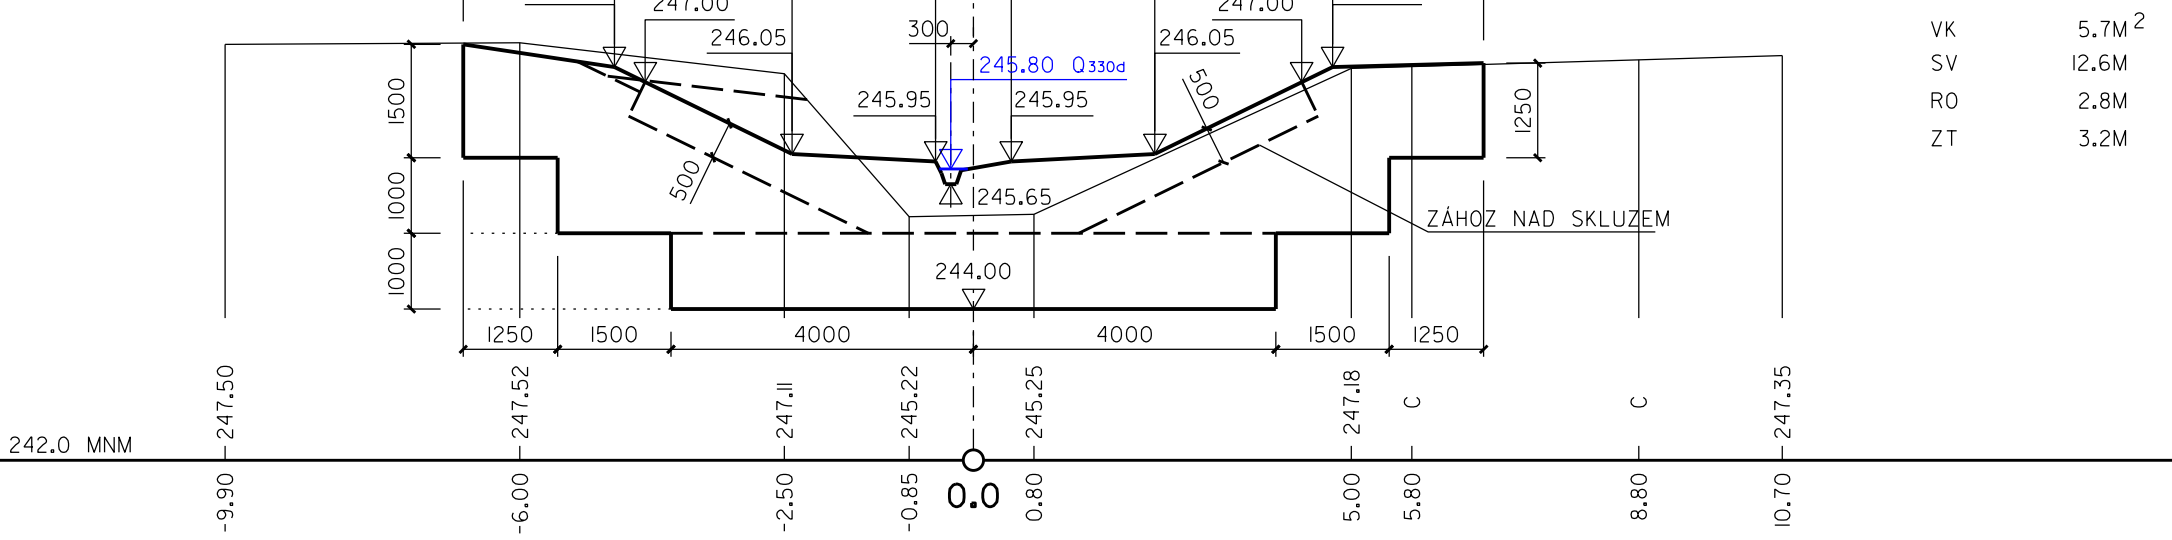

8


KM 0,042.65

PRÁH

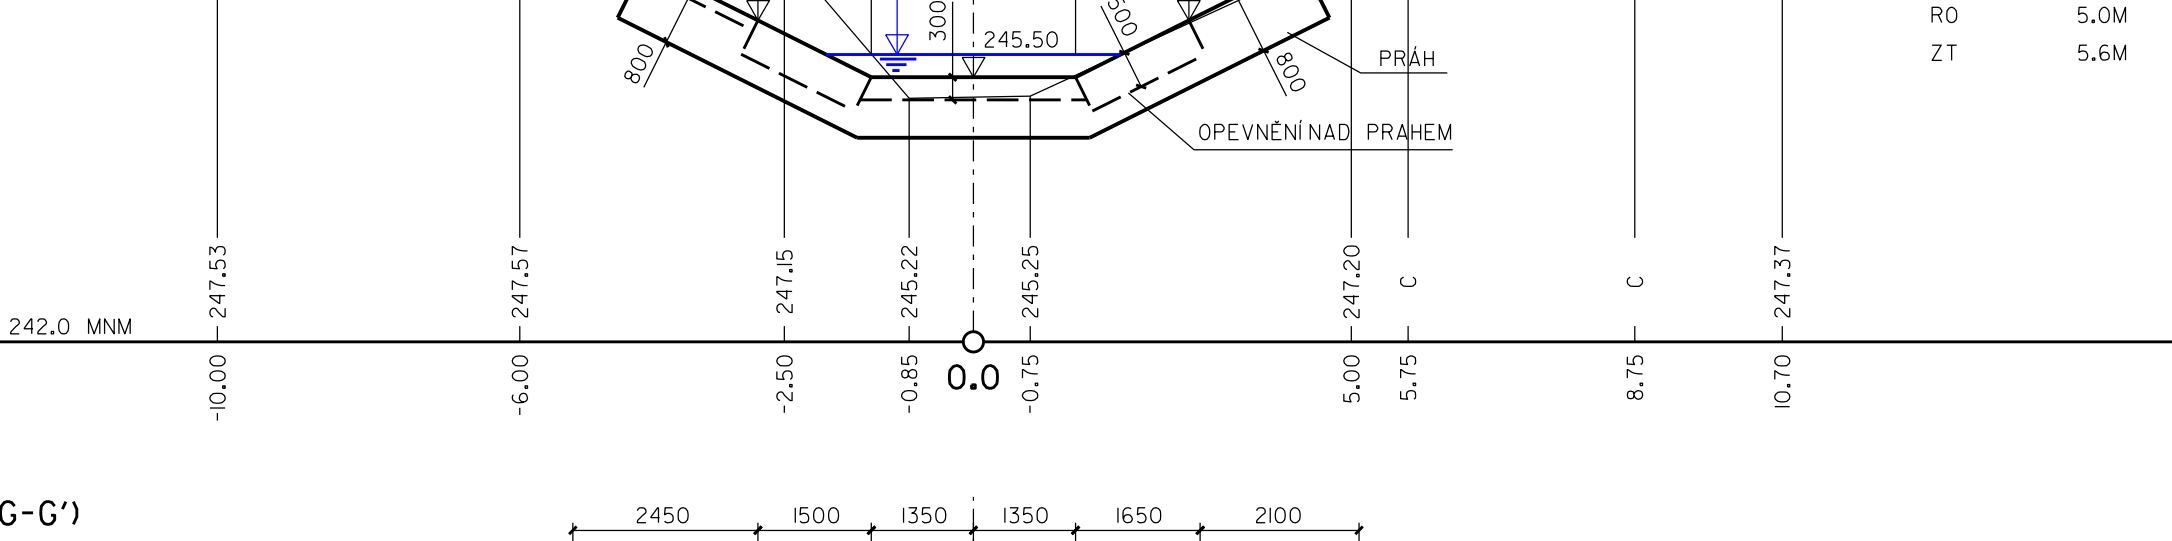

9 (G-G')

KM 0,048.00

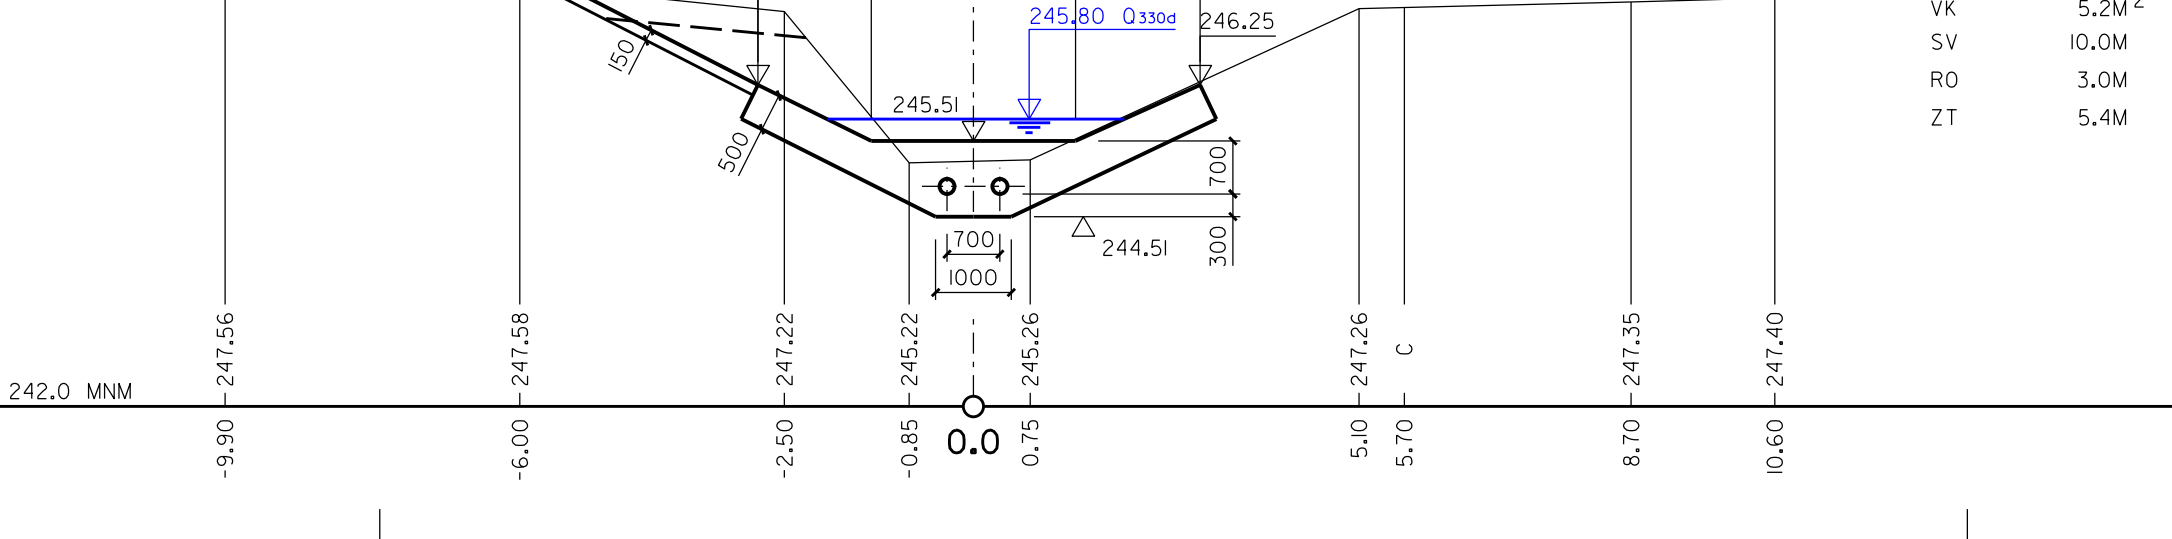

REZ 6

SO 1,0M²

VK 9,8M²

SV 13,4M

RO 2,0M

ZT 3,4M

REZ 6b

SO 0,8M²

VK 5,7M²

SV 12,6M

RO 2,8M

ZT 3,2M

REZ 6b

SO 0,8M²

VK 5,7M²


SV 12,6M

RO 2,8M

ZT 3,2M


IO

KM 0,058.00

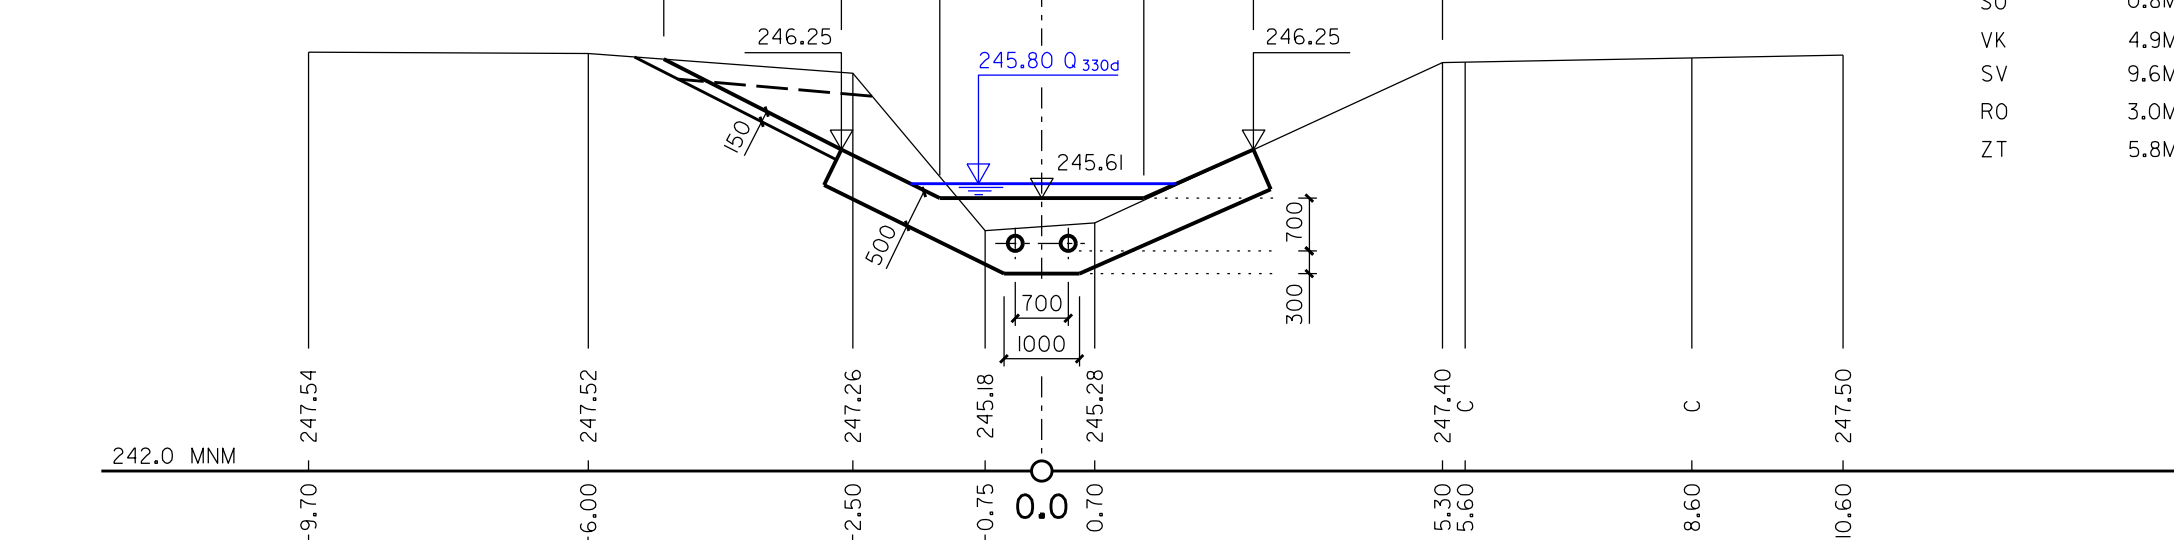

II


KM 0,065.00

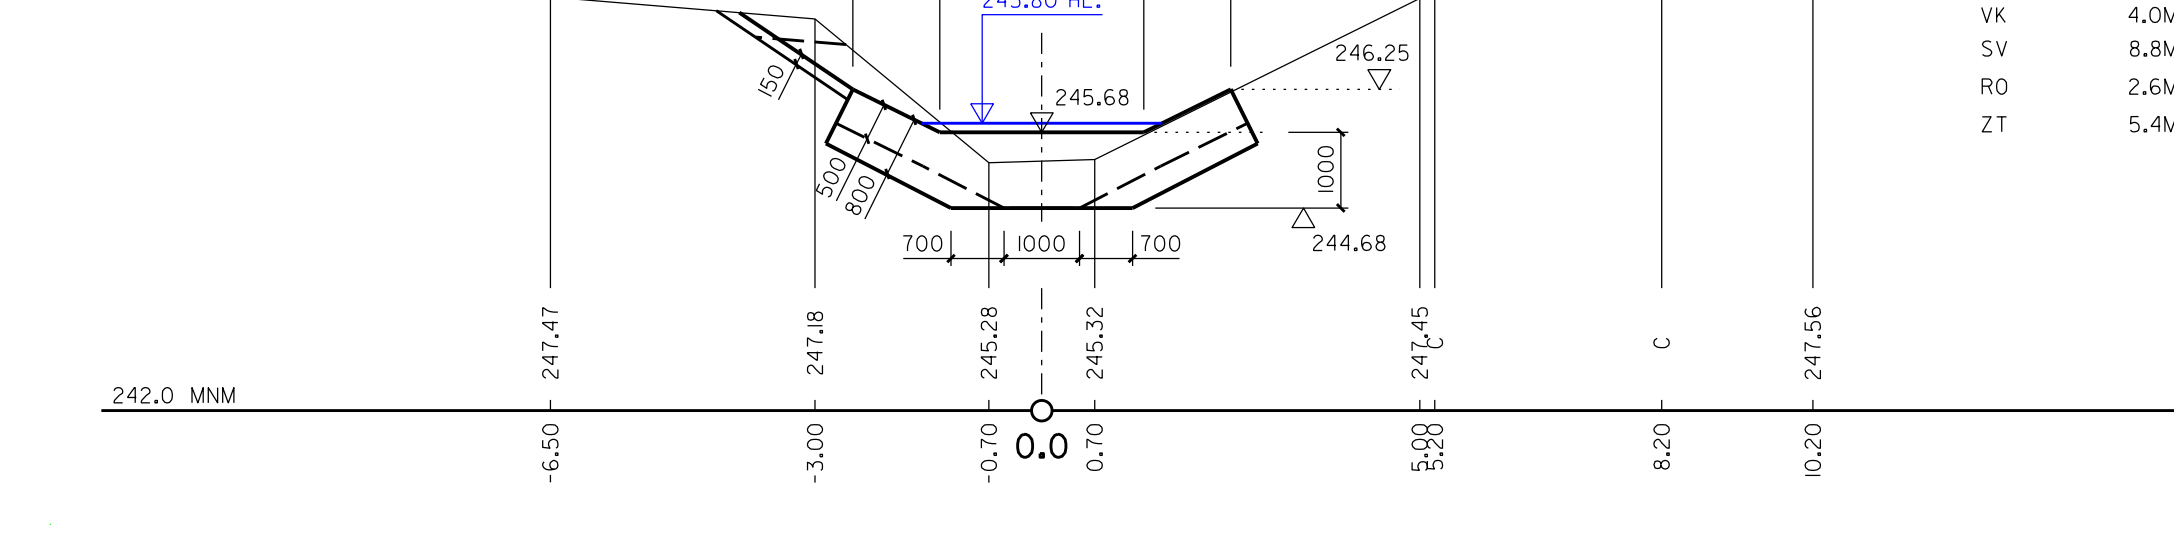

I2

KM 0,070.00

KÚ

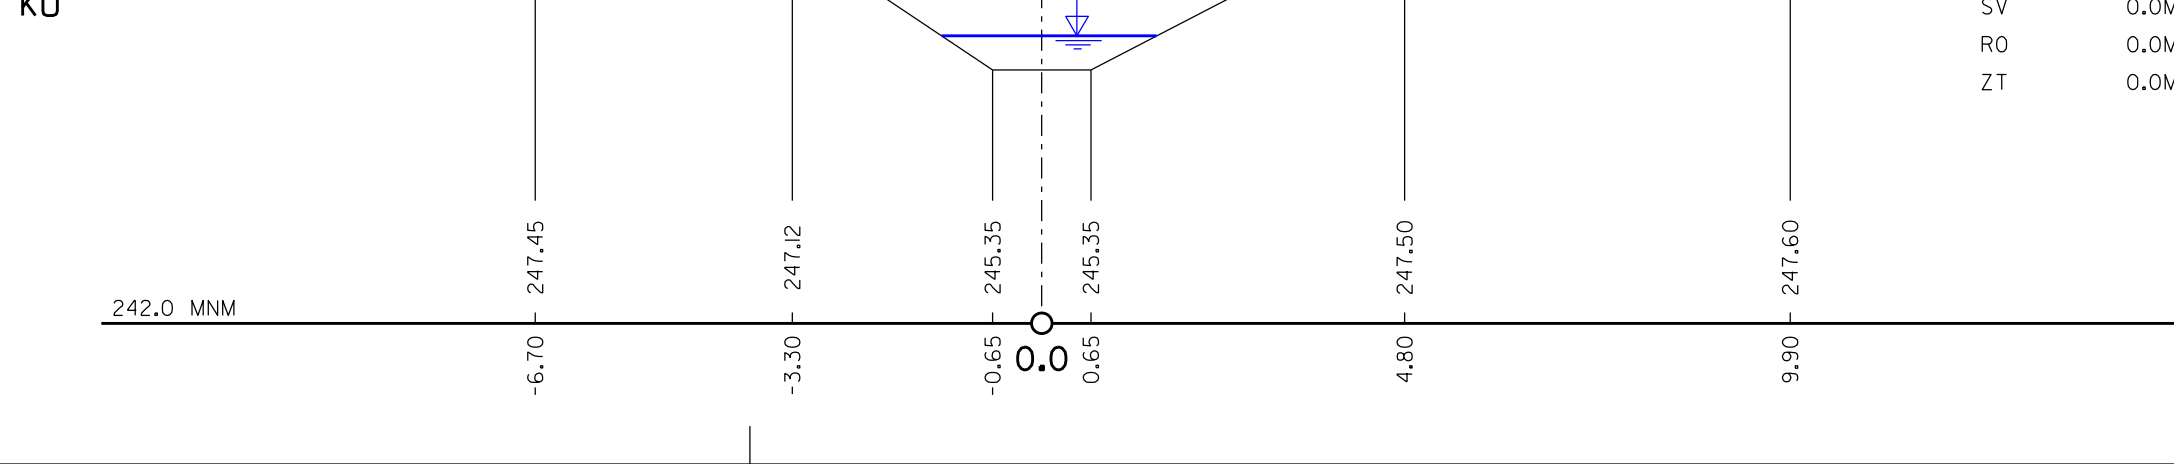

KRESLIL: kraj Olomoucký	VYPRACOVAL: Ing. Zikmund Ing. Hradský	ŽODP. PROJEKTANT: Ing. Hradský	OBJEDNATEL: Senice na Hané	Ing. HYNEK HRADSKÝ Projektová činnost ve výstavbě Vodní 214, 783 45 Senice na Hané IČ: 154 78 114
ARCE-OBJEKT: Biocentrum Veklice	FORMÁT: 12 15	DATUM: 12 15	STUPEŇ DOKUM. projekt	ČÍS. ZAKÁZKY: 02 14
PRÍLOHY: Úprava toku, Příčné řezy	NERTKO: 1:100	ČÍS. VÝKRESU: 8		