


Detail napojení hlavní polní cesty HC4c
na silnici III/44412

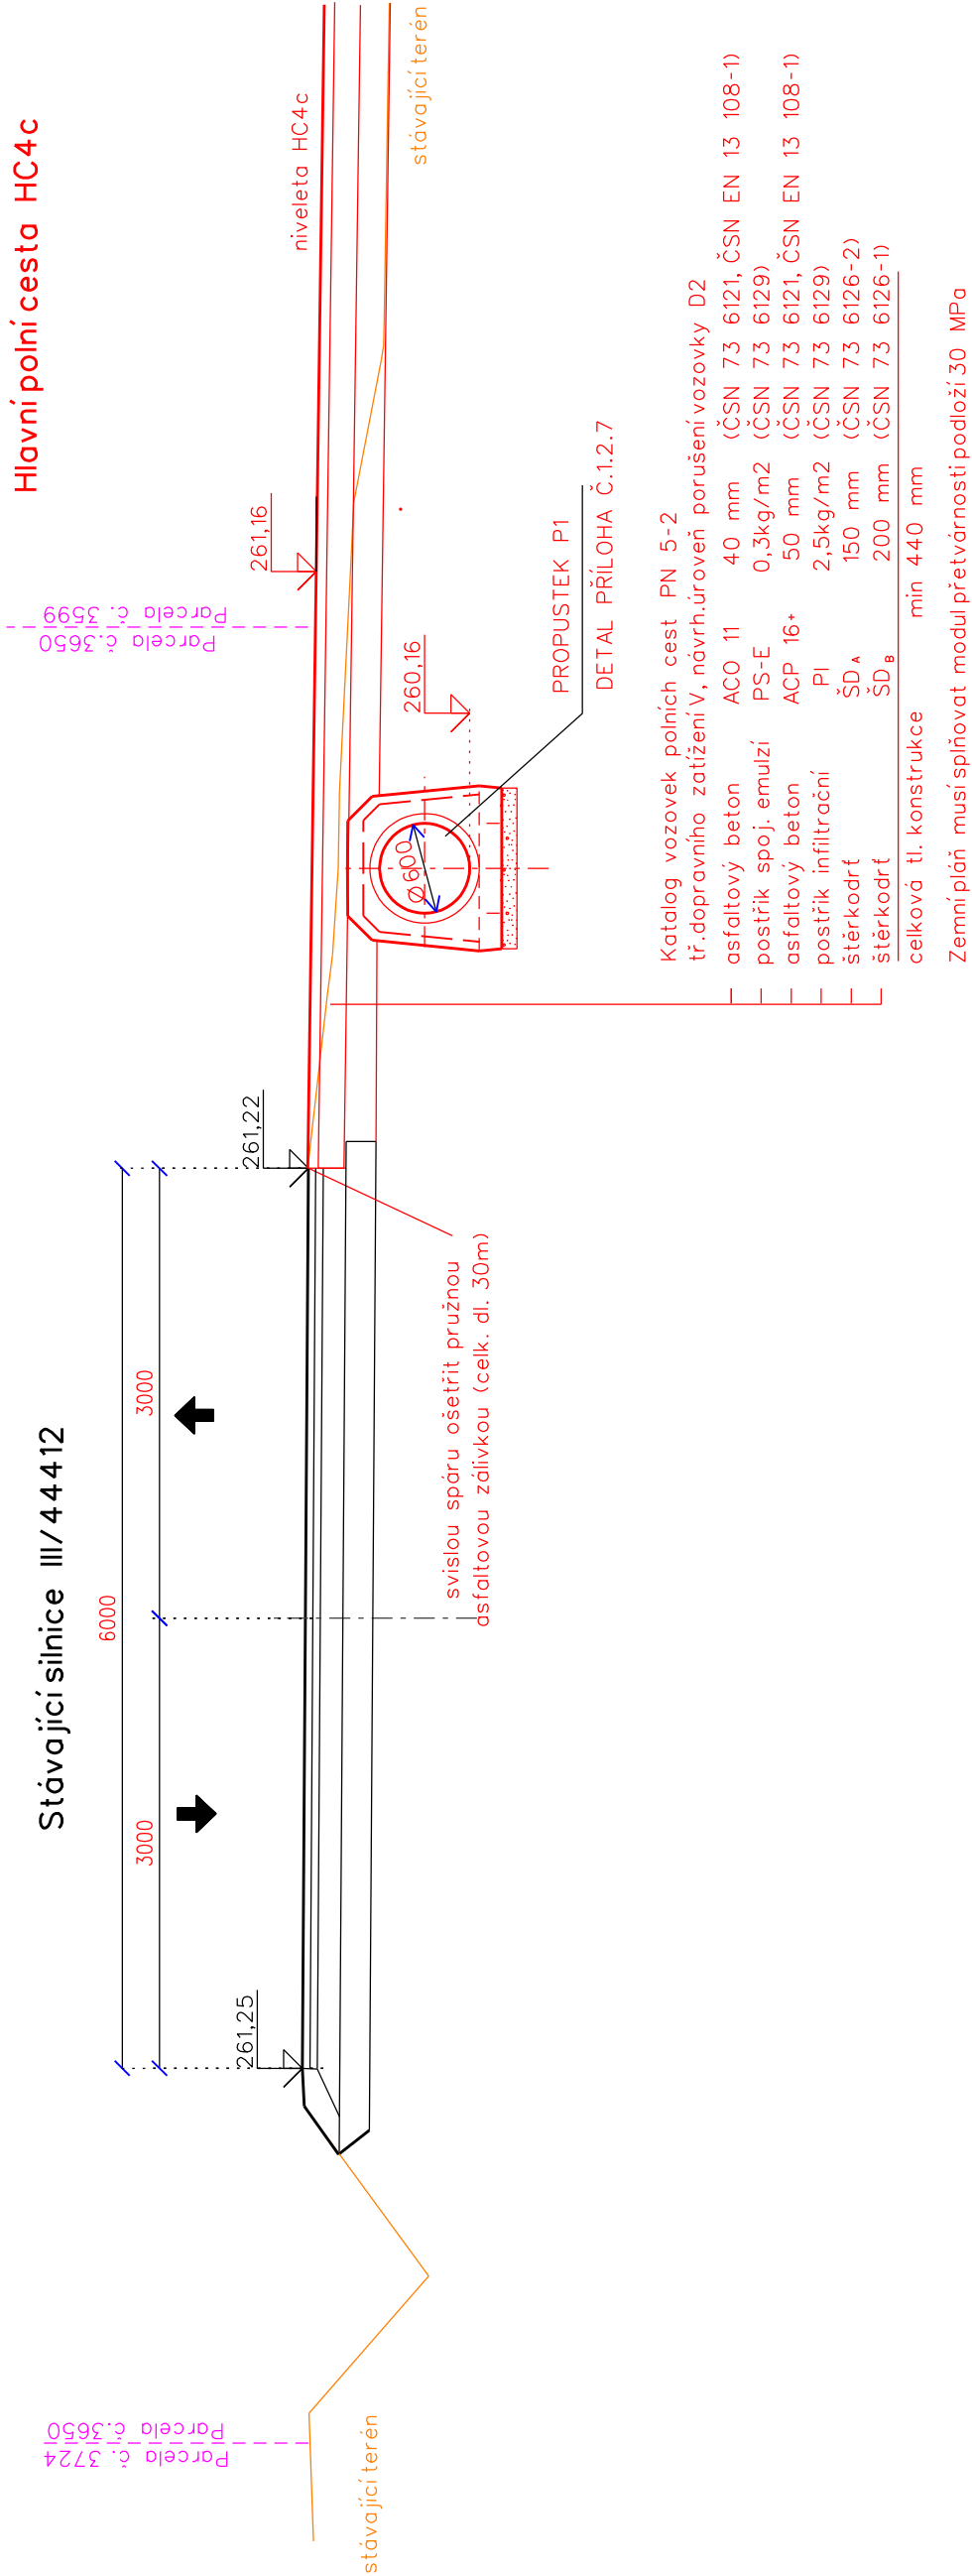

Vedoucí střediska		<div><div><div>AGPOL s.r.o.</div><div>Jungmannova 153/12</div><div>779 00 Olomouc</div><div>Česká republika</div></div><div><div>AGPOL</div><div></div></div></div>			
Ing. Vaculín, Ph.D.					
Ing. Skácel					
Ing. Feltl, Ph.D.		Ing. Skácel		Ing. Skácel	
Ing. Feltl, Ph.D.		Ing. Skácel		Ing. Skácel	
Ing. Feltl, Ph.D.		Ing. Skácel			