




28 - KM 0.54000

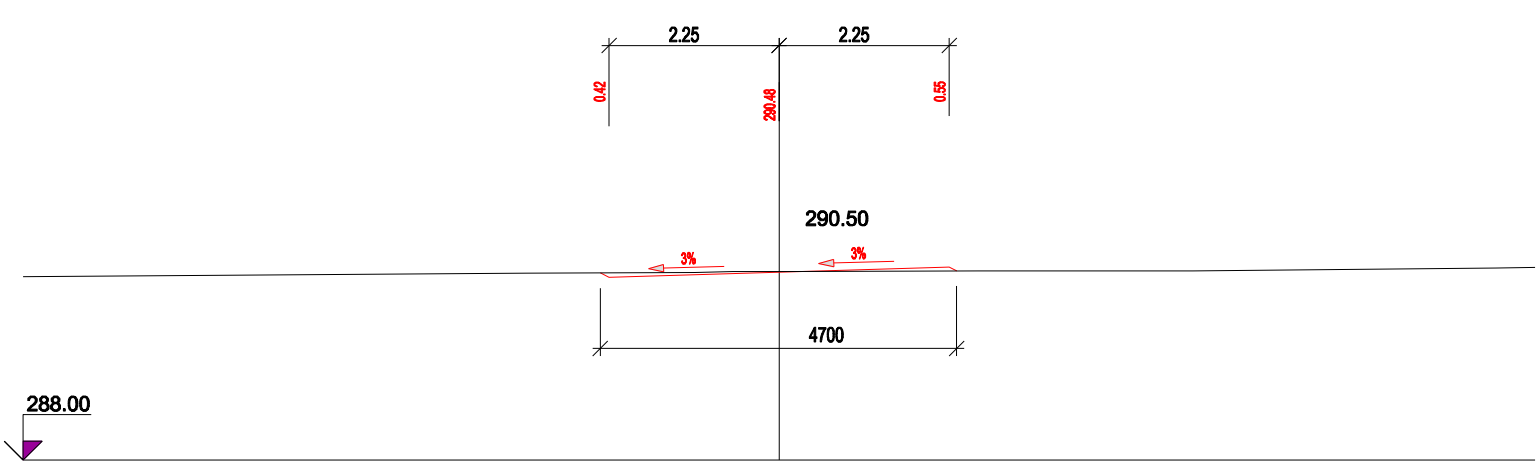


31 - KM 0.60000

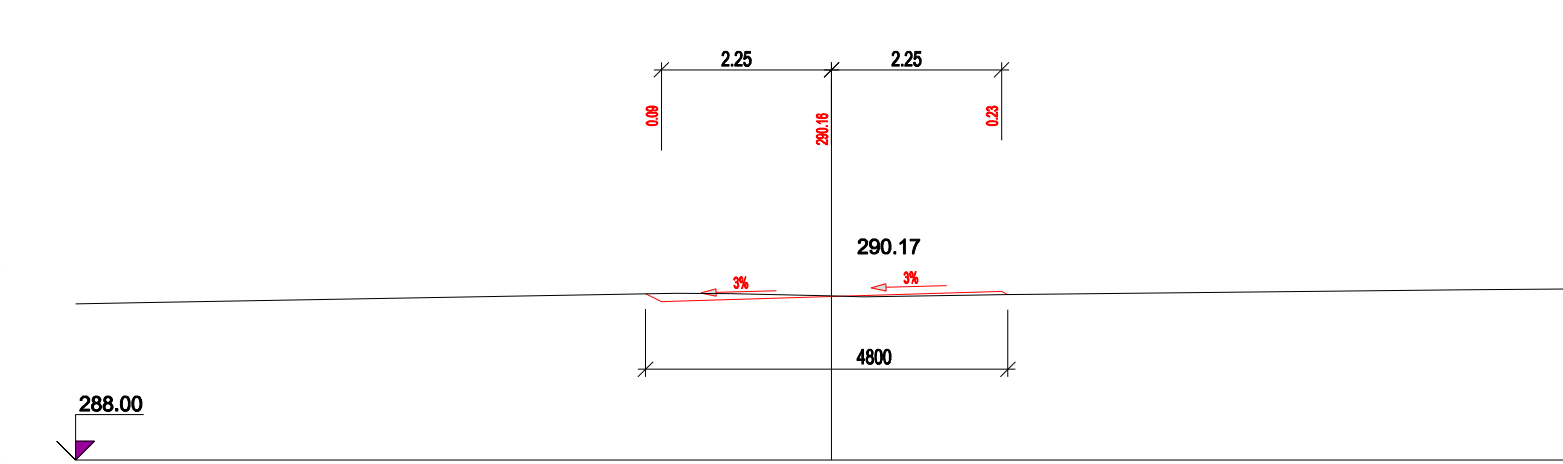


34 - KM 0.66000

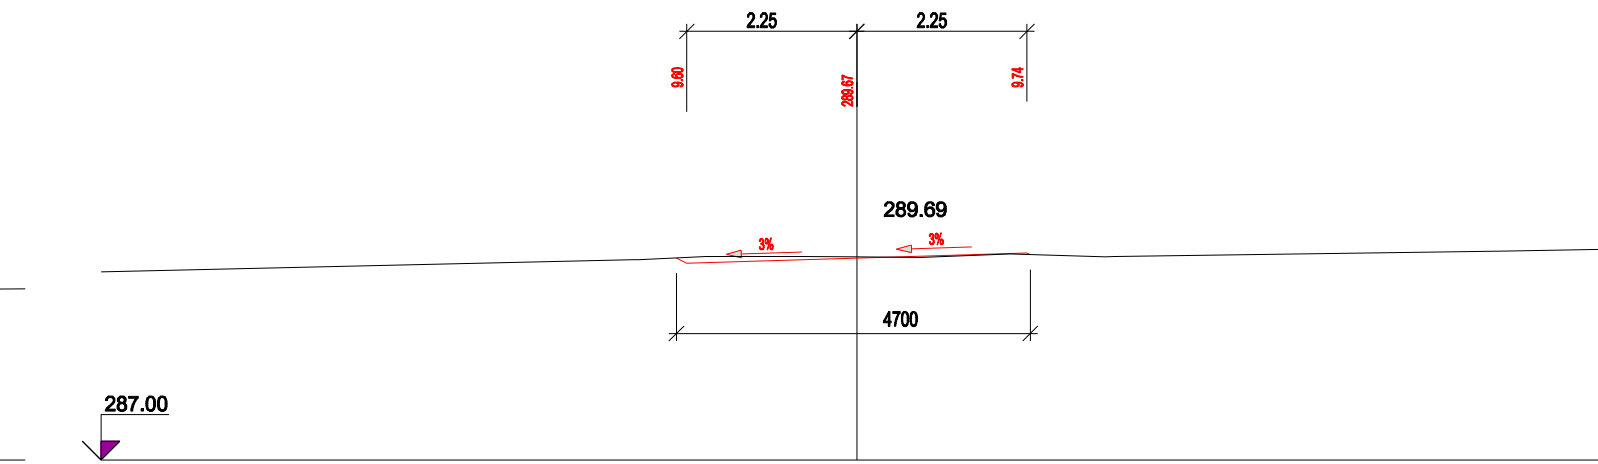


29 - KM 0.56000

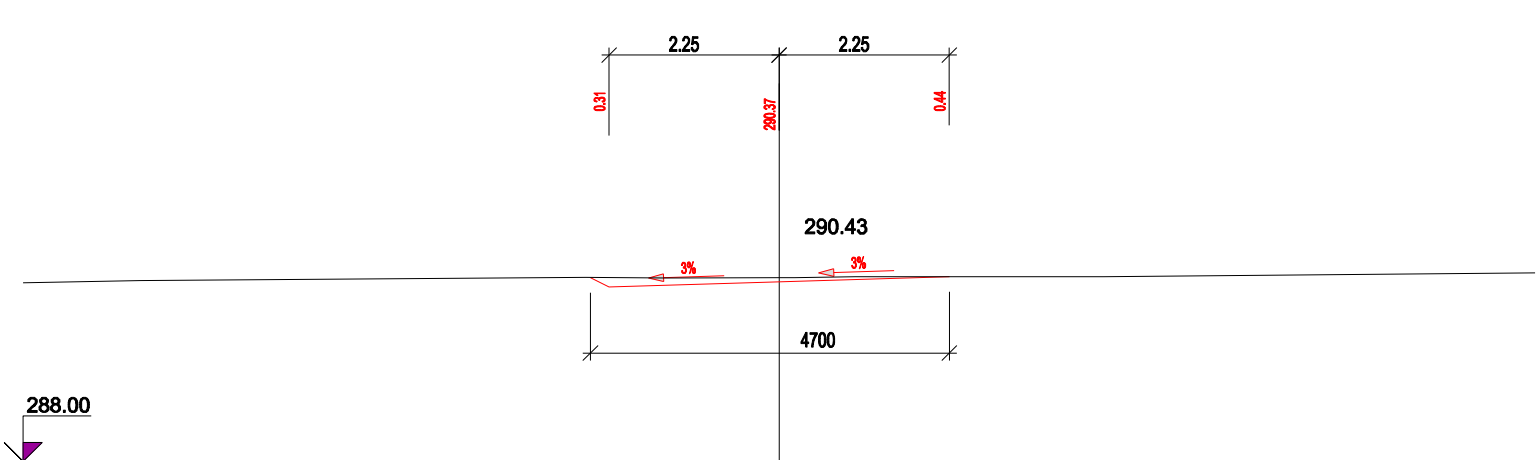


32 - KM 0.62000

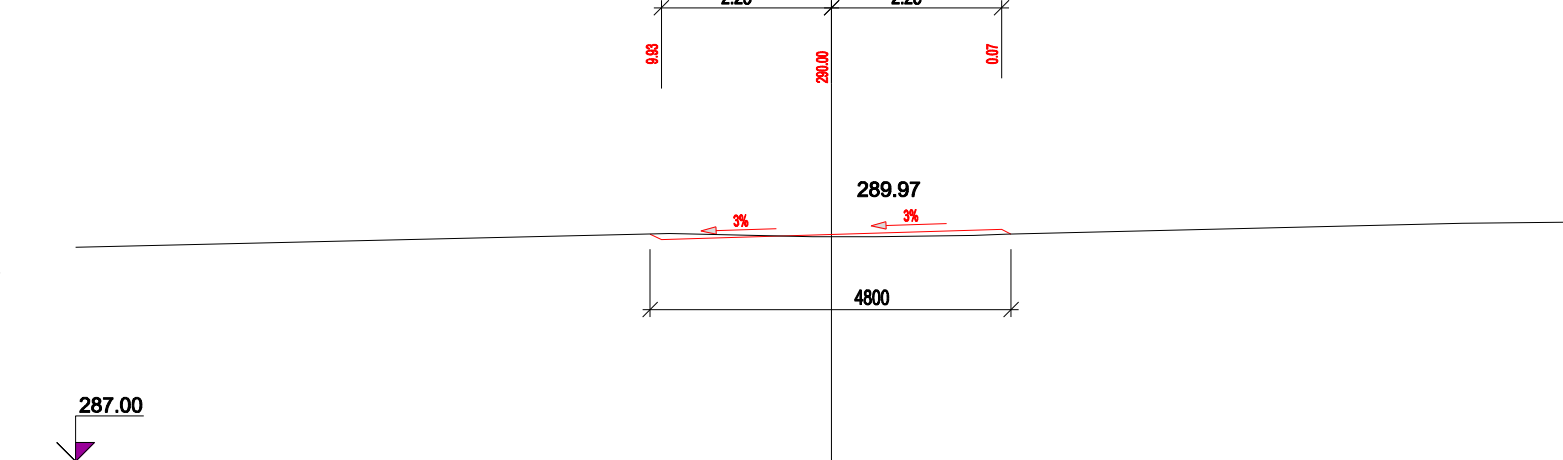


35 - KM 0.68000

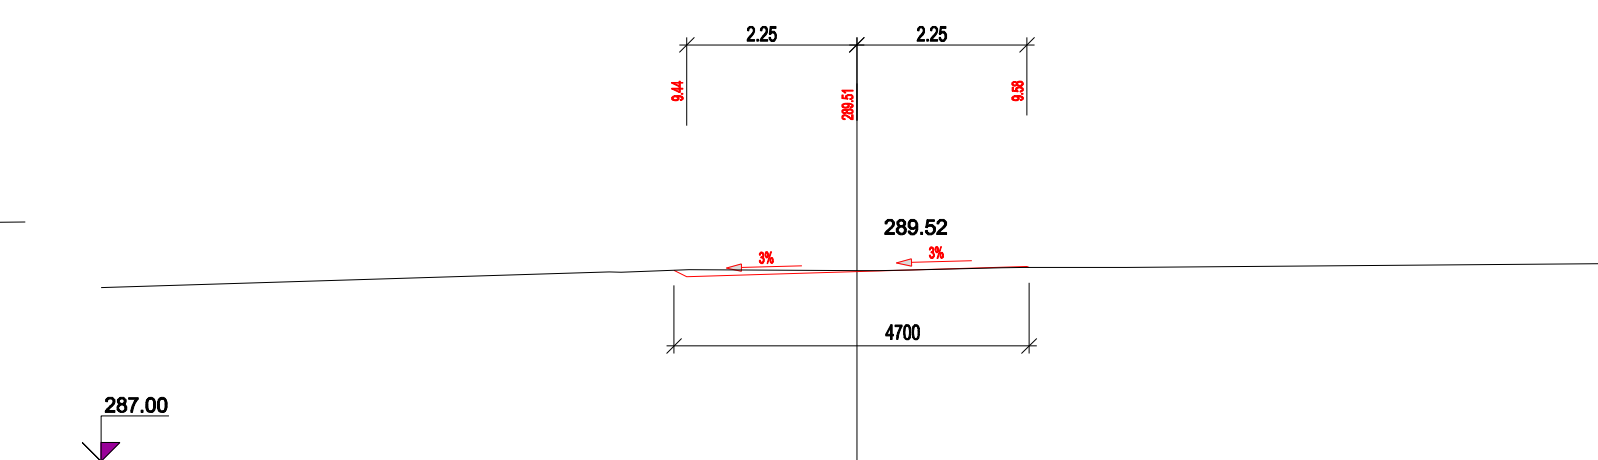


30 - KM 0.58000

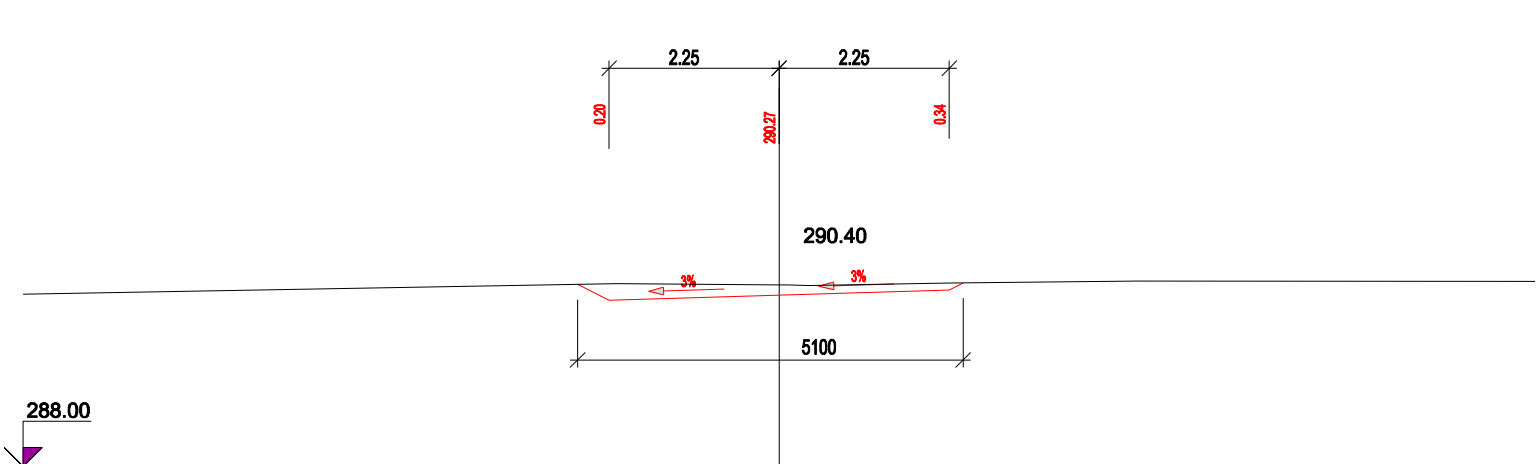


33 - KM 0.64000

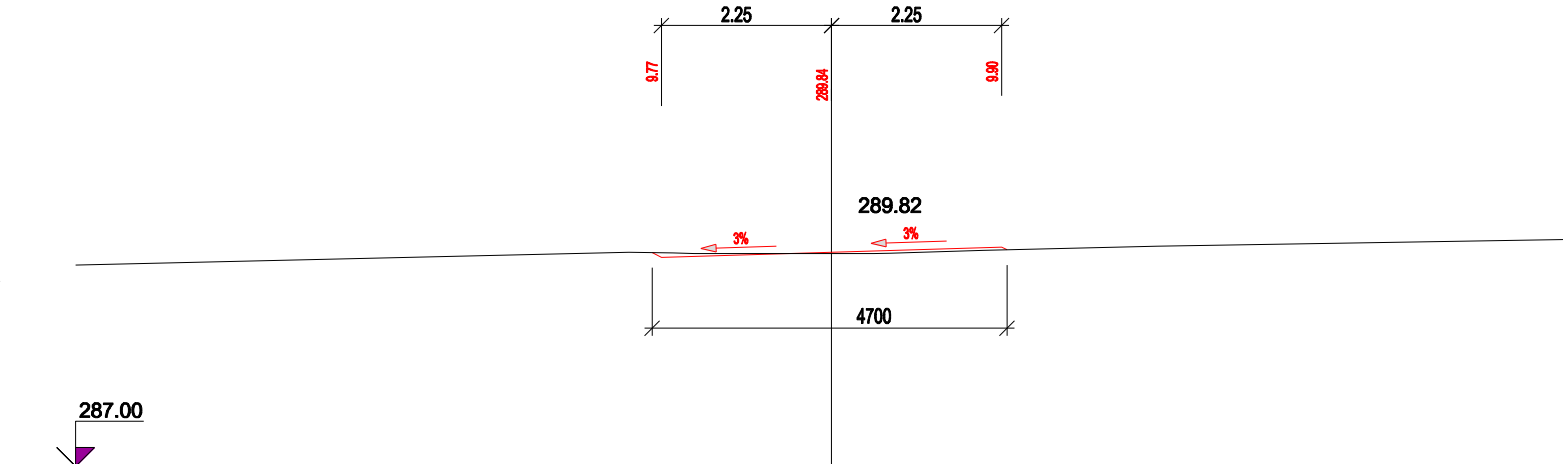


36 - KM 0.70000

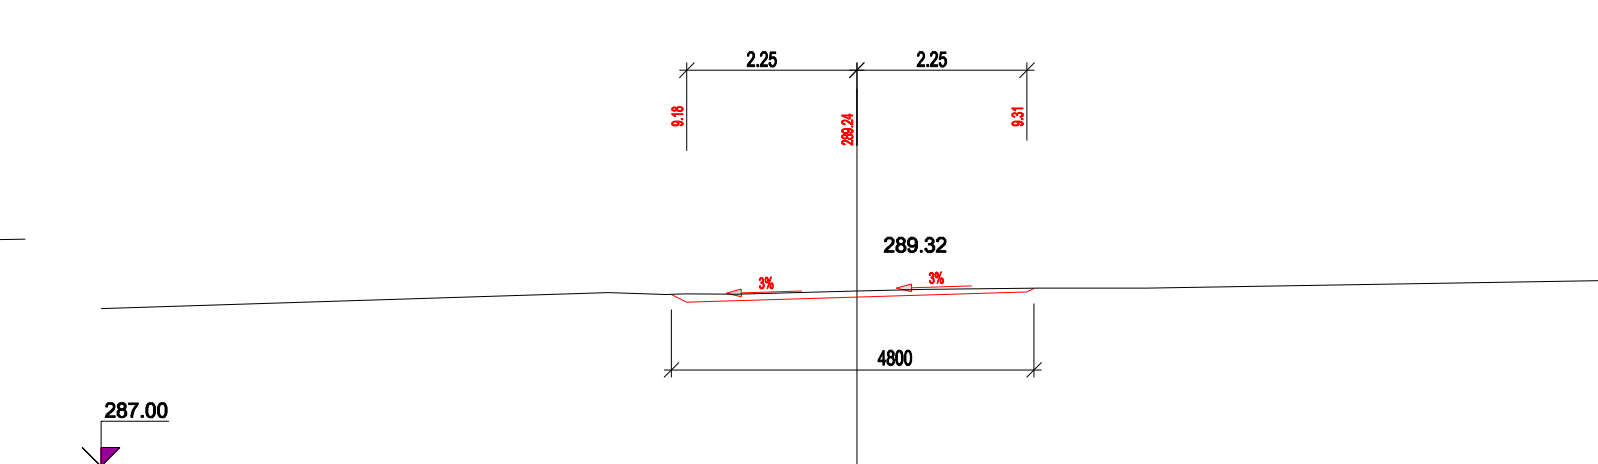


37 - KM 0.72000

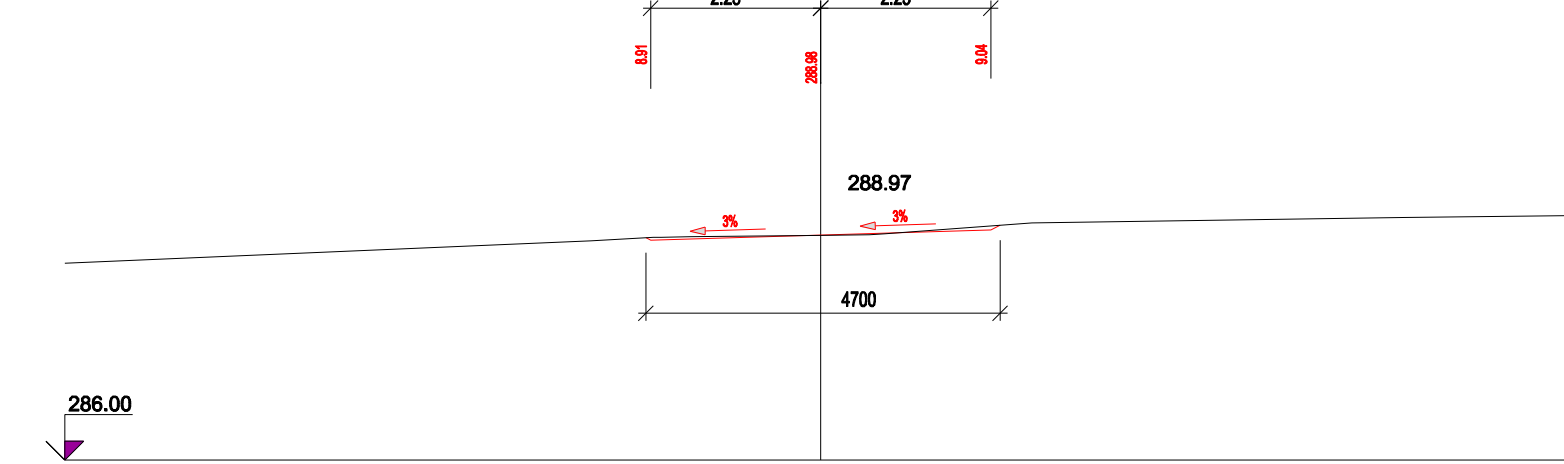


38 - KM 0.74000

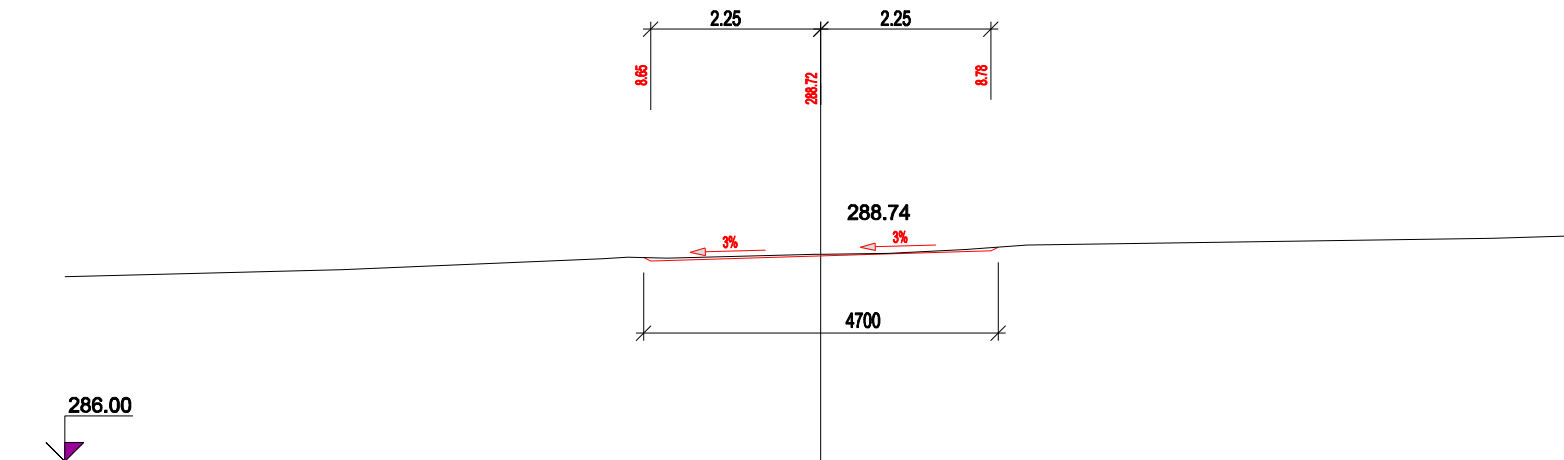


39 - KM 0.76000

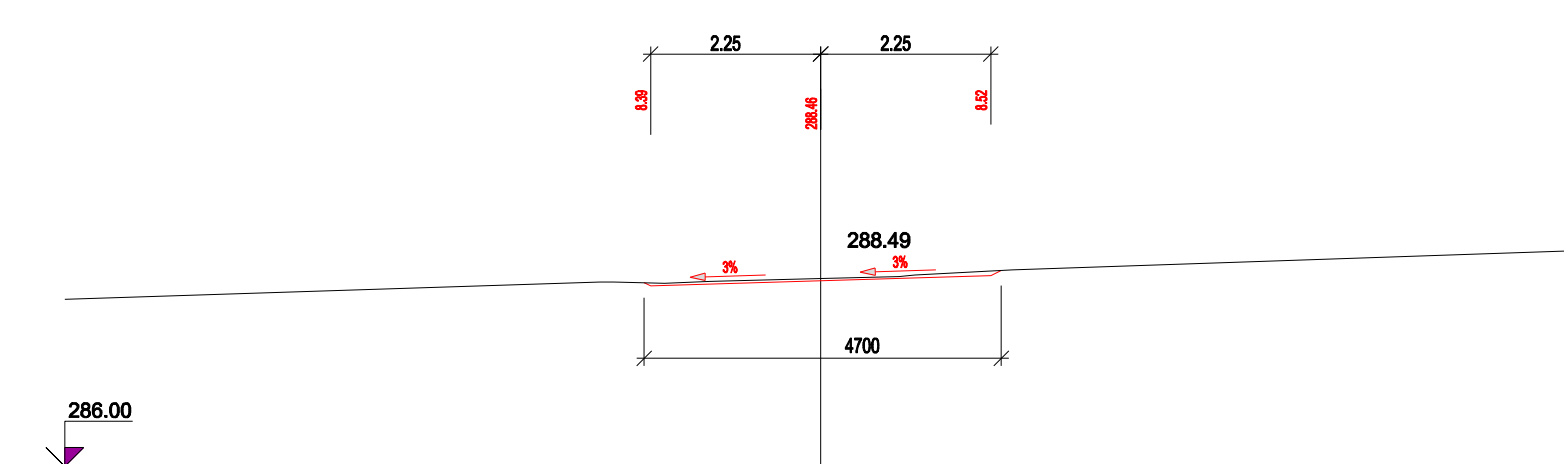


40 - KM 0.78000

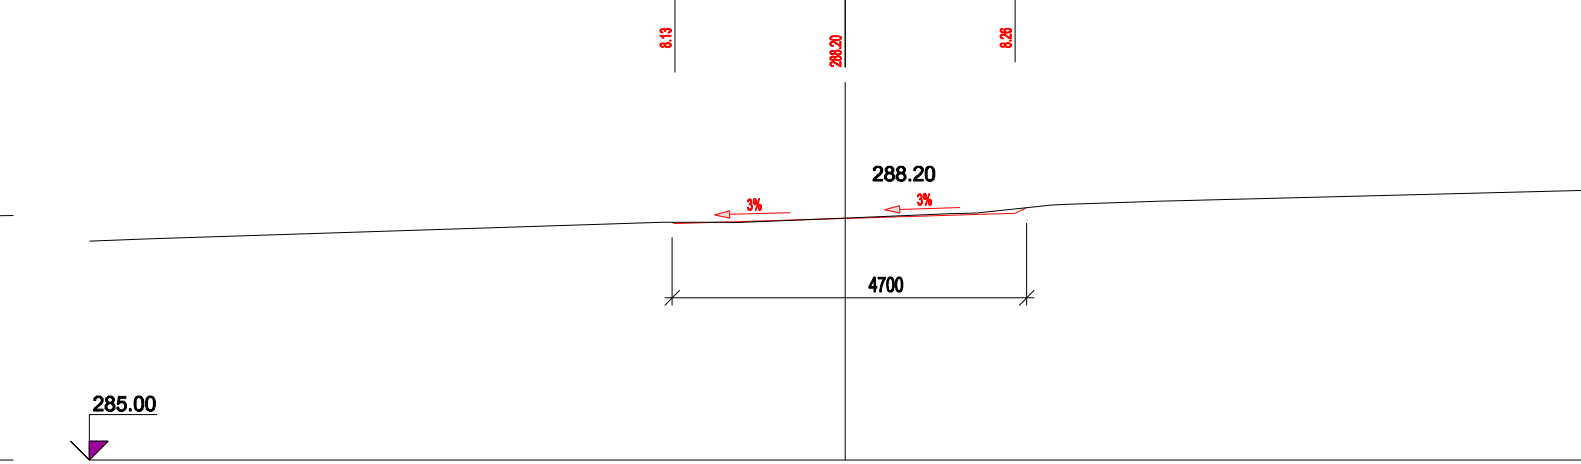


41 - KM 0.80000

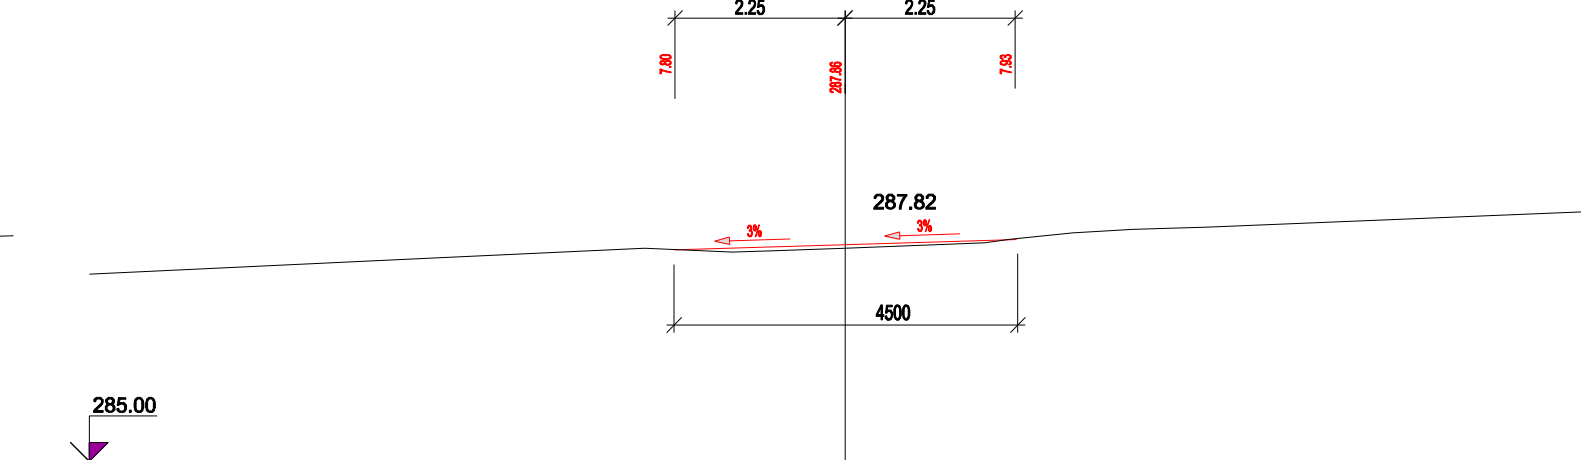


42 - KM 0.82000

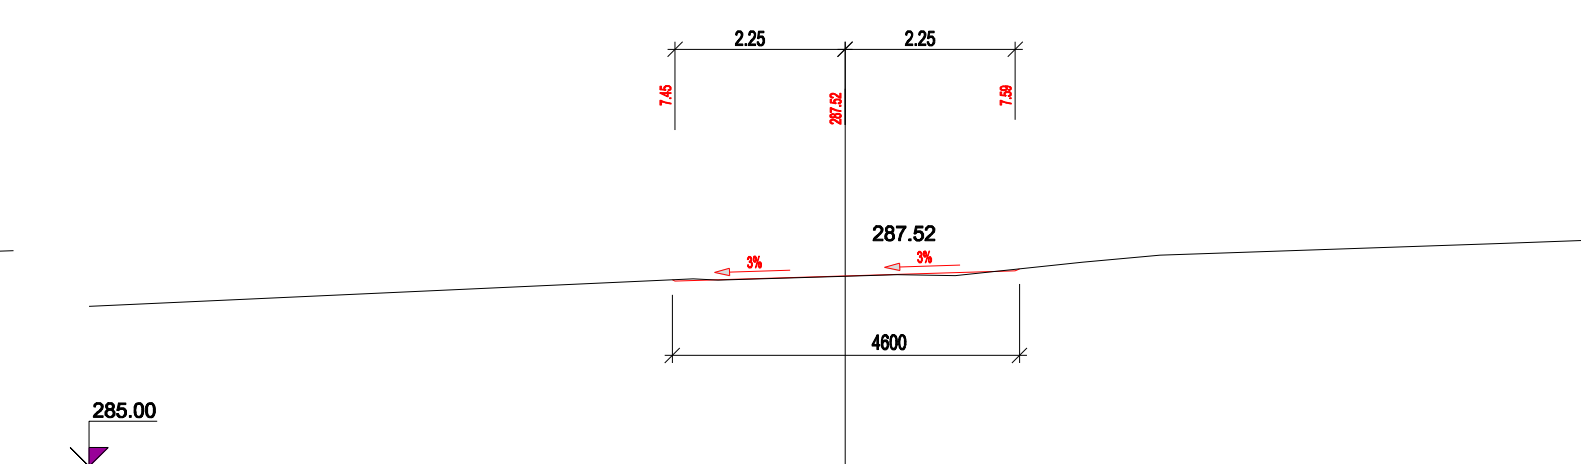


43 - KM 0.84000

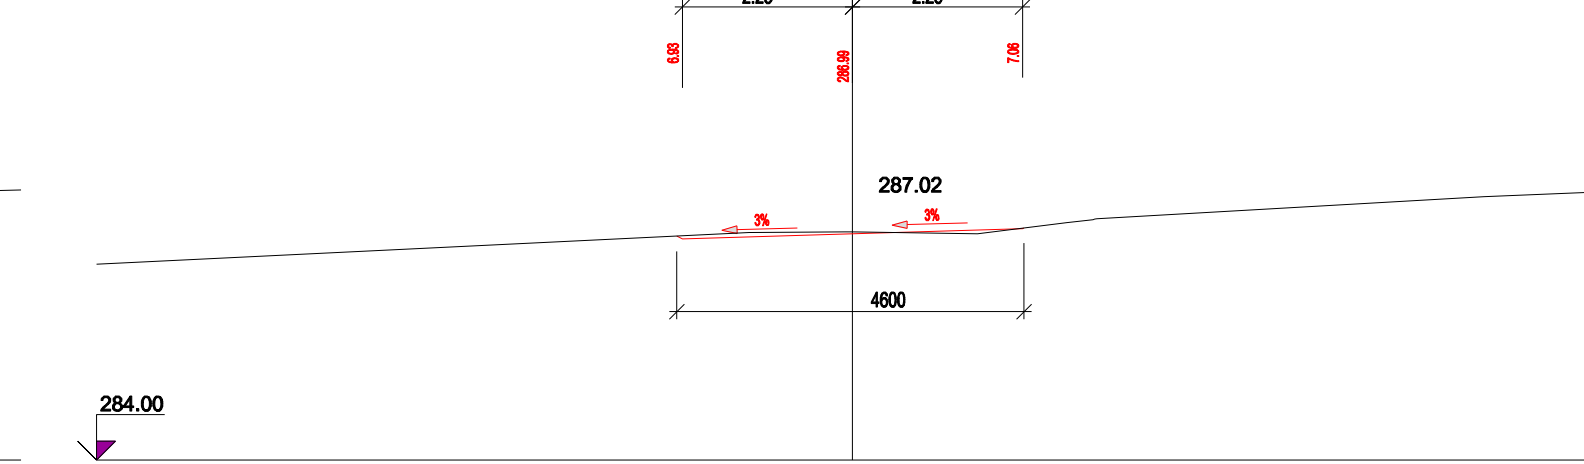


44 - KM 0.86000

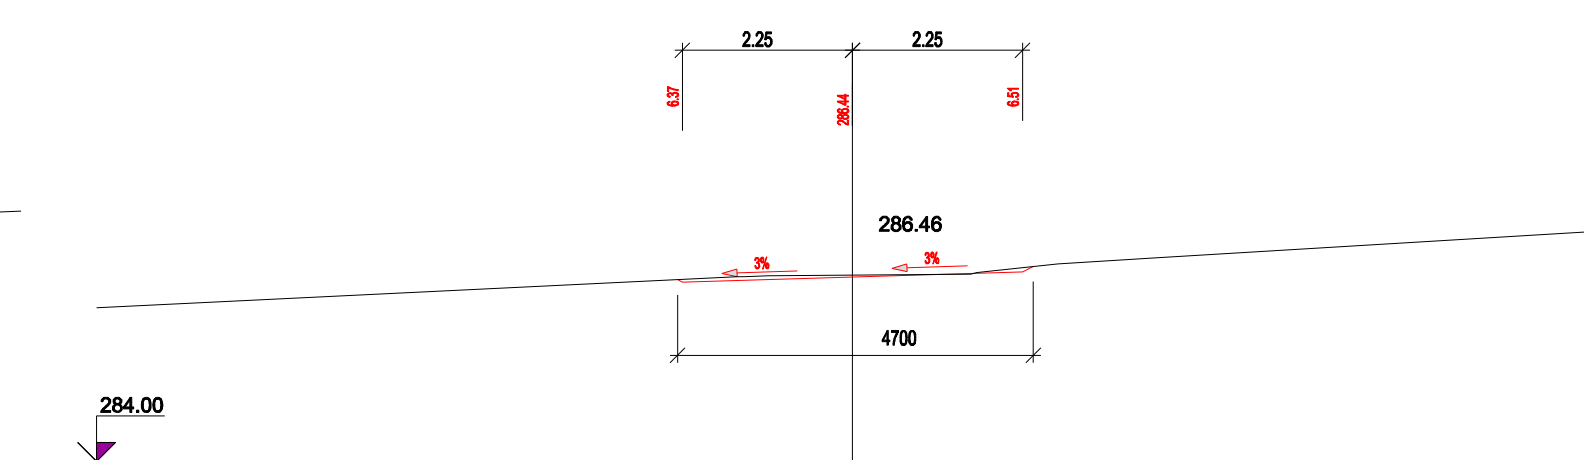


45 - KM 0.88000

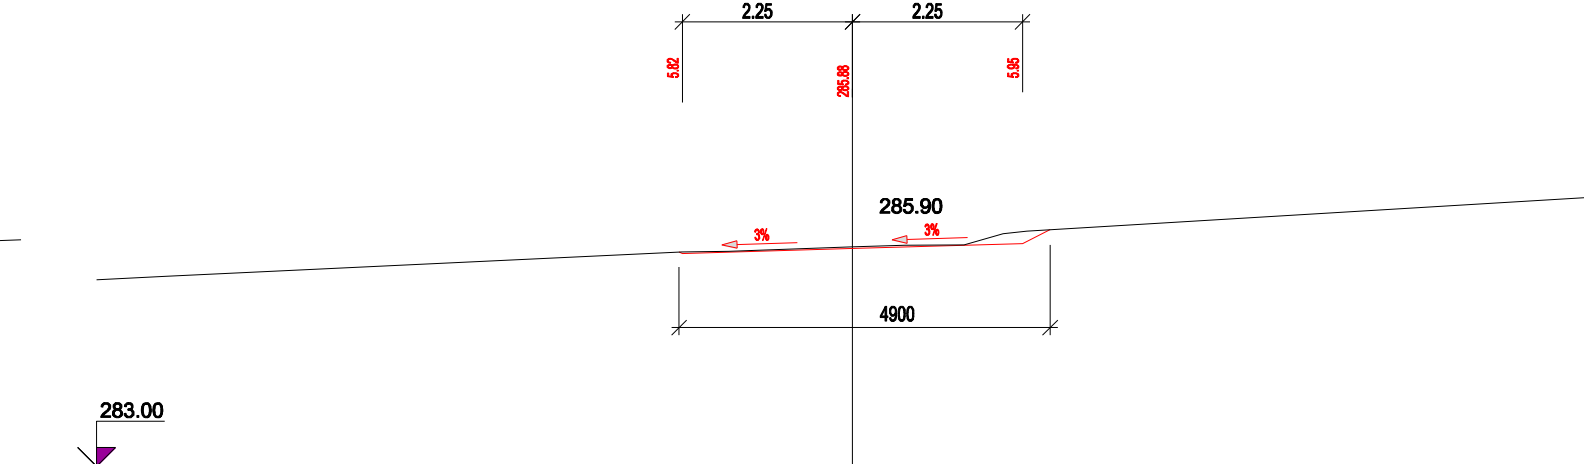


46 - KM 0.90000

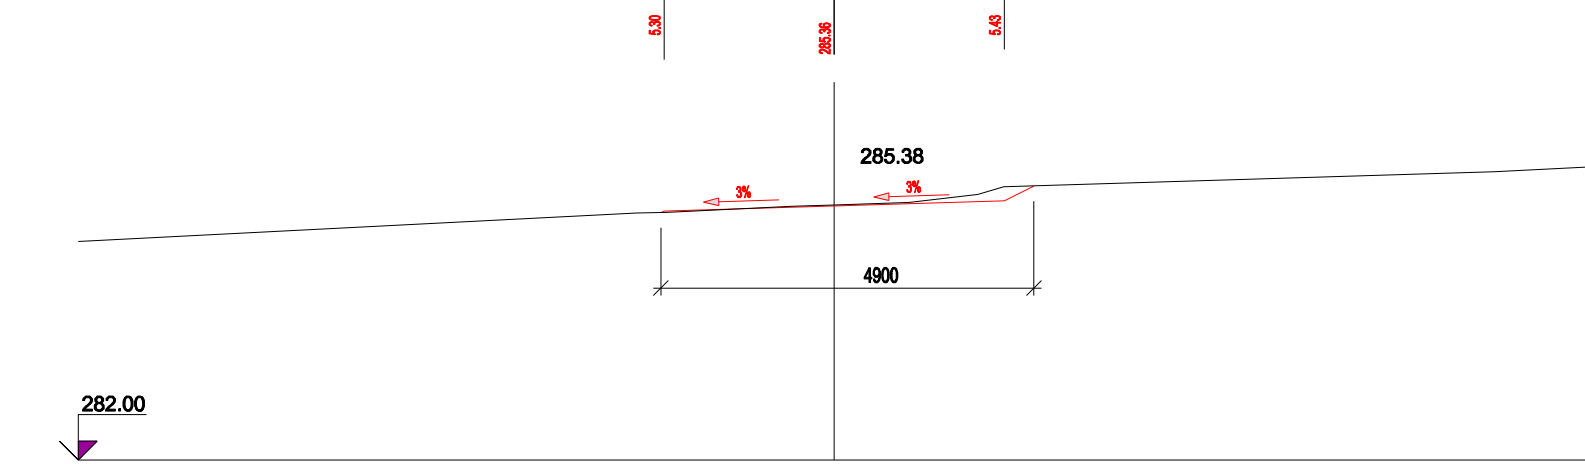


47 - KM 0.92000

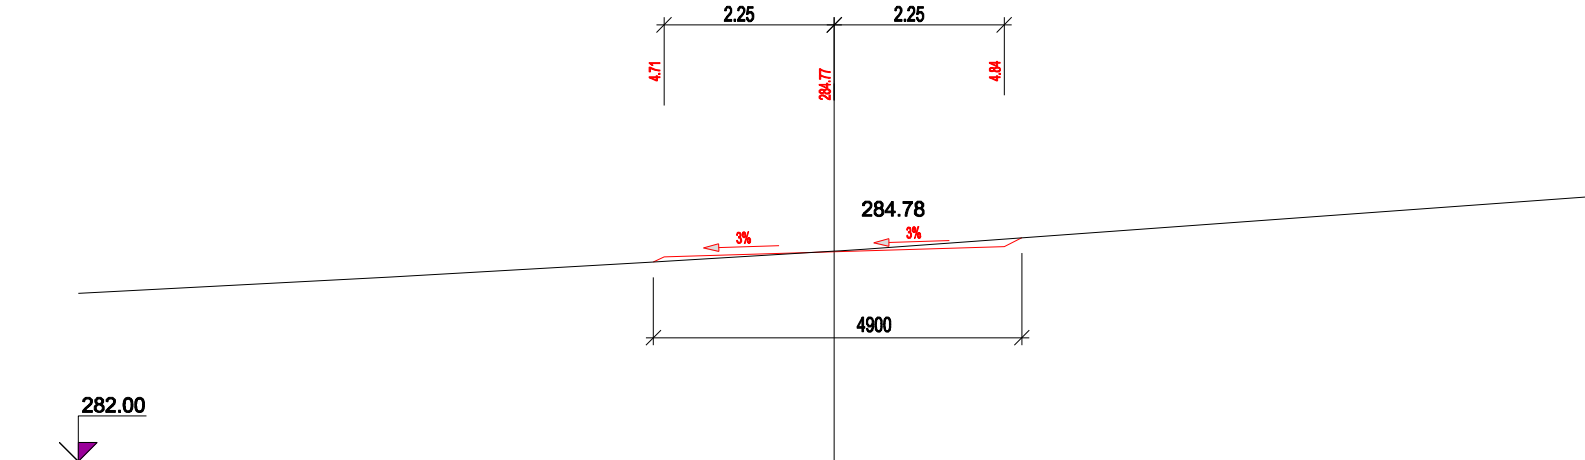

48 - KM 0.94000

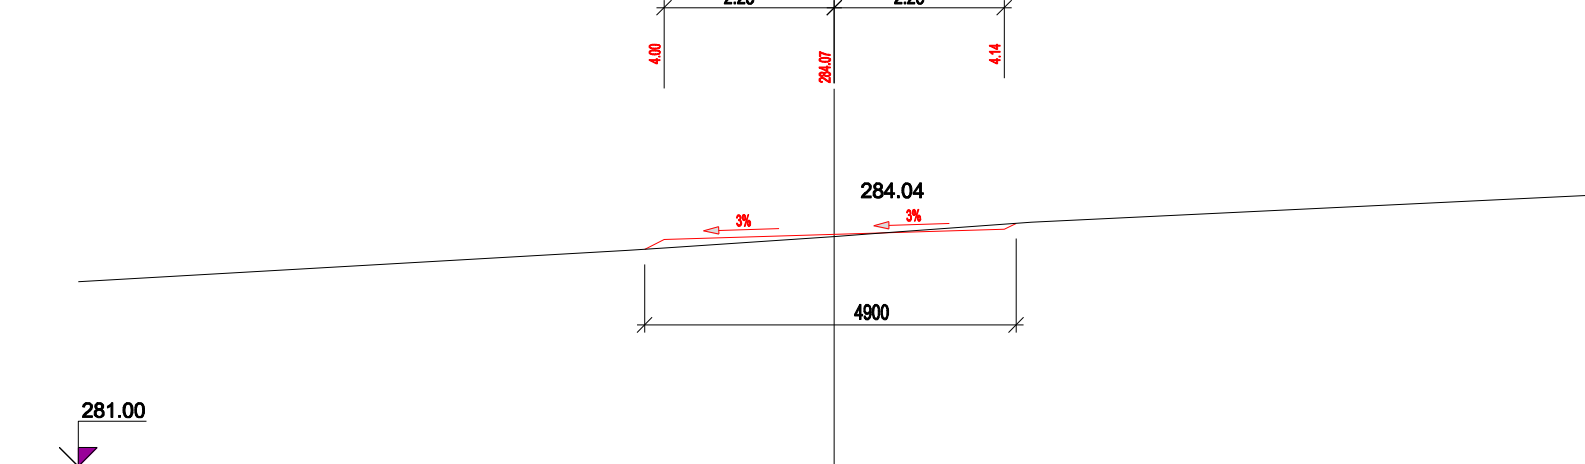

Vyrobili: Ing. Michal Bráha, Eva Pušteková		
Obec: Jeseník nad Odrou		
Investor: Státní pozemkový úřad - Pobočka Nový Jičín		
KoPÚ Jeseník nad Odrou		Číslo zakázky: 646
		Datum: IV/2015
		Soulad systémi: -
		Výsk systémi: -
Plán společných zařízení Příčné řezy HC5		Měřítko: 1:1000