
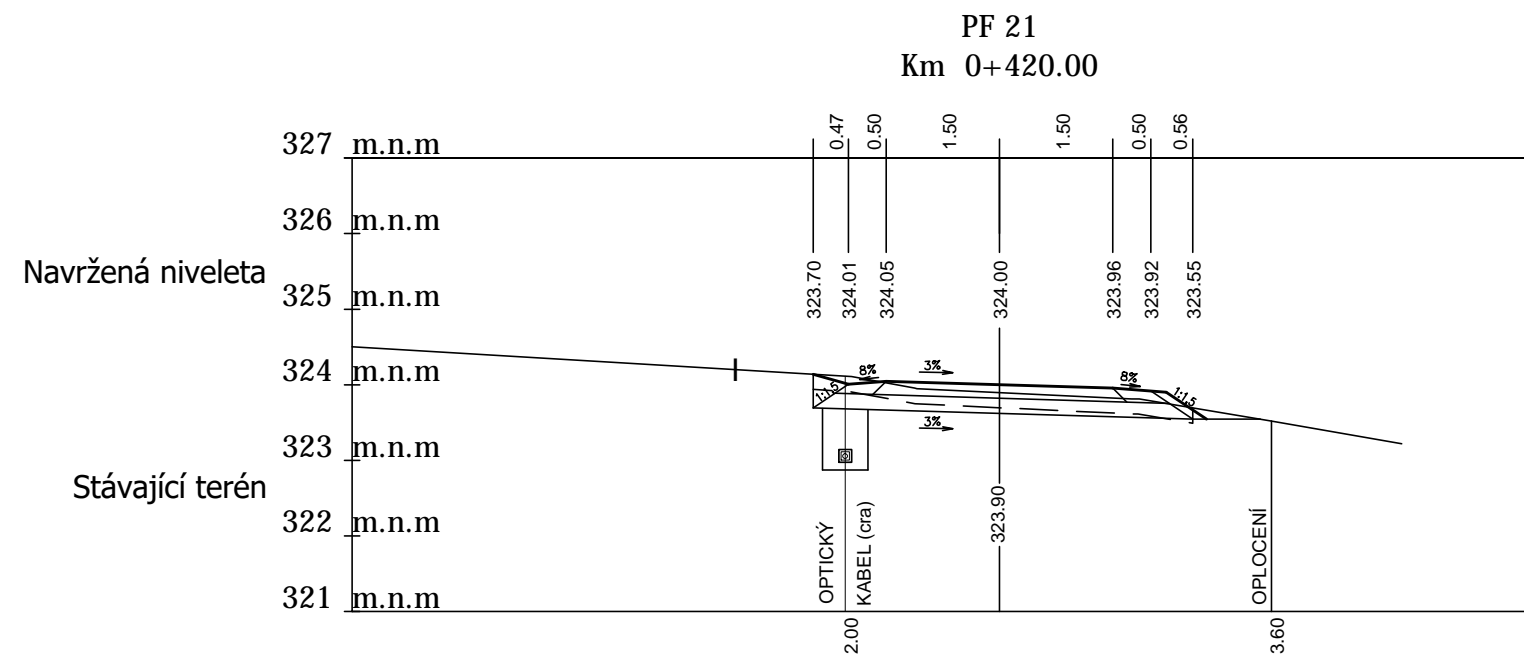
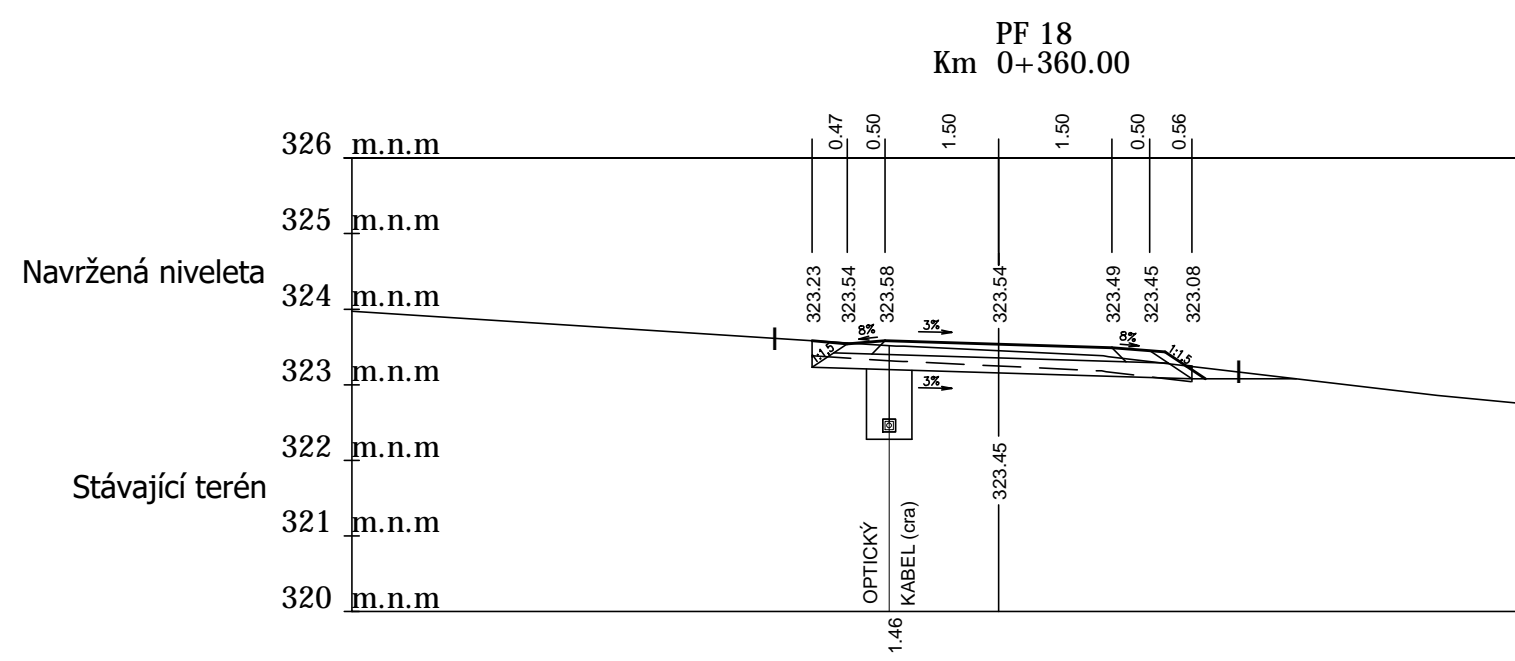



ČÍSLO PROFILU	STANIČNÍ [m]	VÝKOPY [m ²]	NÁSYPY [m ²]
PF13	0.2600	1.23	0.09
PF14	0.2800	1.56	0.13
PF15	0.3000	1.05	0.44
PF16	0.3200	1.19	0.33
PF17	0.3400	1.25	0.11
PF18	0.3600	1.55	0.11
PF19	0.3800	1.21	0.34
PF20	0.4000	1.54	0.21
PF21	0.4200	1.56	0.13
PF22	0.4400	1.08	0.10
PF23	0.4600	1.15	0.10

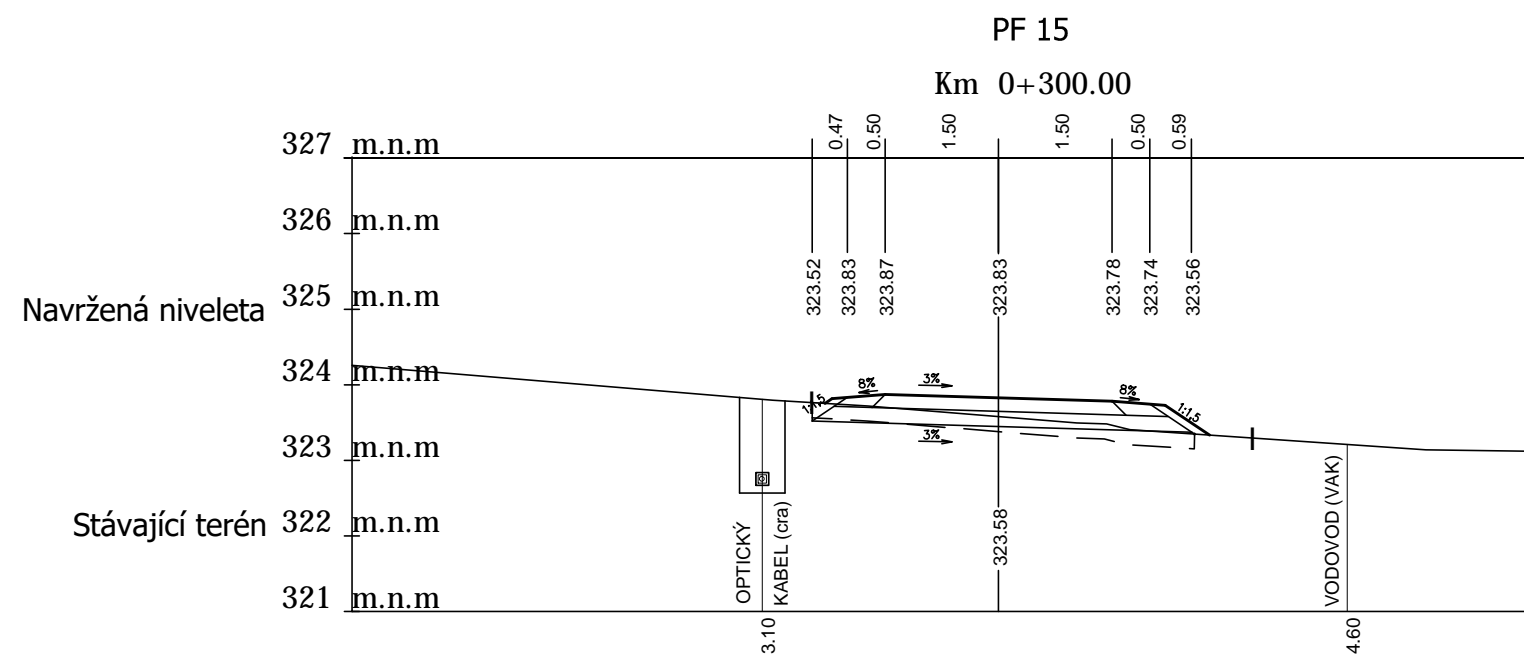

VYPRACOVAL		ZODP. PROJEKTANT		VED. PROJEKTANT			
Ing. Samková		Ing. Coufalová		Ing. Hráček			
KRAJ	OLOMOUCKÝ	K.Ú.	STARÁ VES U PŘEROVA				
INVESTOR	ČR SPŮ-KRAJSKÝ PŮ PRO OK-POBOČKA PŘEROV					ARCH.ČÍSLO	02/20
STAVBA AKCE	REALIZACE SPOLEČNÝCH ZAŘÍZENÍ V K.Ú. STARÁ VES U PŘEROVA – ETAPA I ČÁST 1 – POLNÍ CESTY					DATUM	04/20
						STUPEŇ	DSP, DPS
						FORMÁT	5A4
OBJEKT	SO 01 POLNÍ CESTA C19					MĚŘÍTKO	1:100
OBSAH	PŘÍČNÉ ŘEZY KM 0,260 – 0,460					PŘÍLOHA Č.	PARÉ Č.
						D.1.1.5.	