



PUDORYS

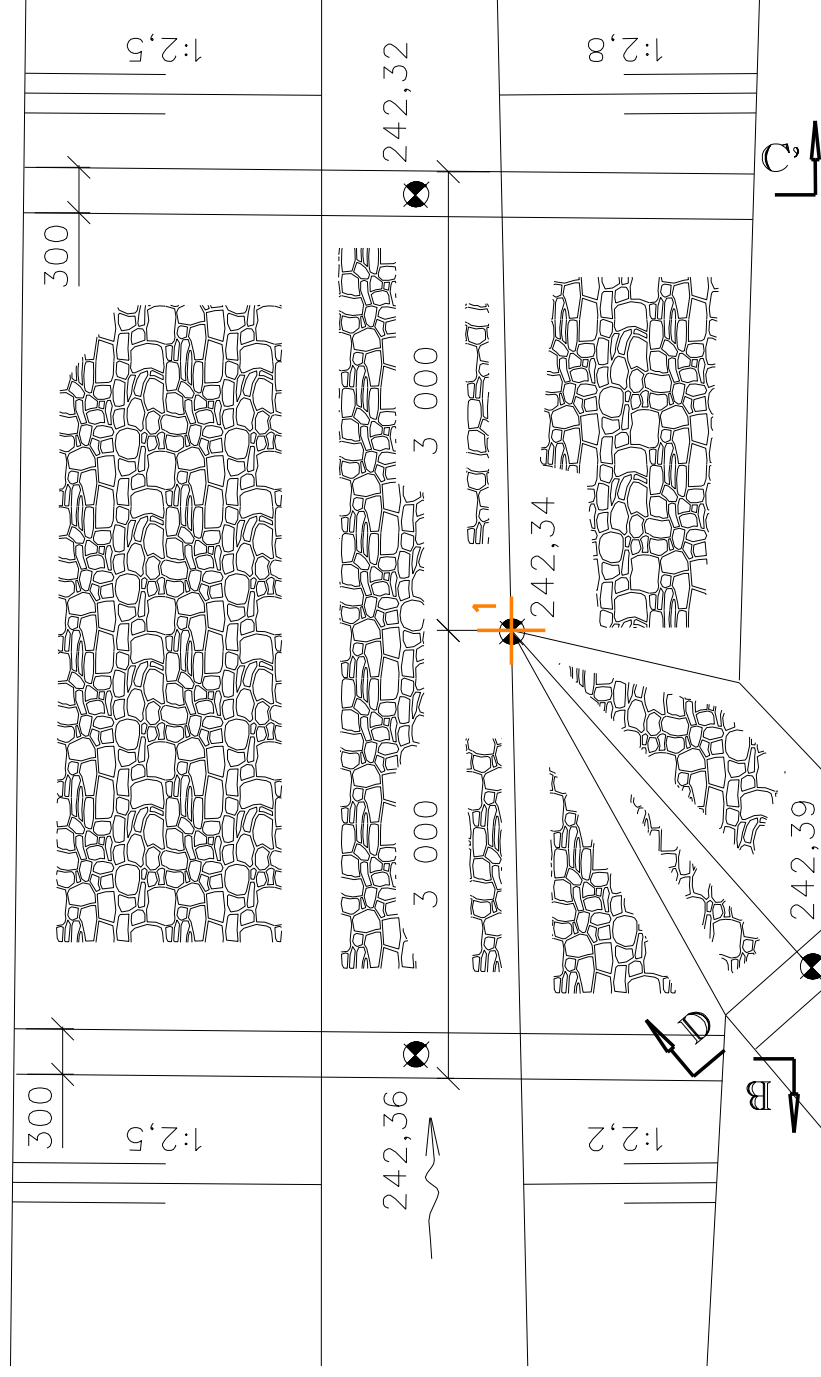


BETON C25/30	8,40 m <sup>3</sup>
KAMENNÁ DLAŽBA	8,0 m <sup>3</sup>
TL, 0,20 m	
SIT 100x100x6 mm	138,0 kg
31,0 m <sup>2</sup>	


REZ A-A,

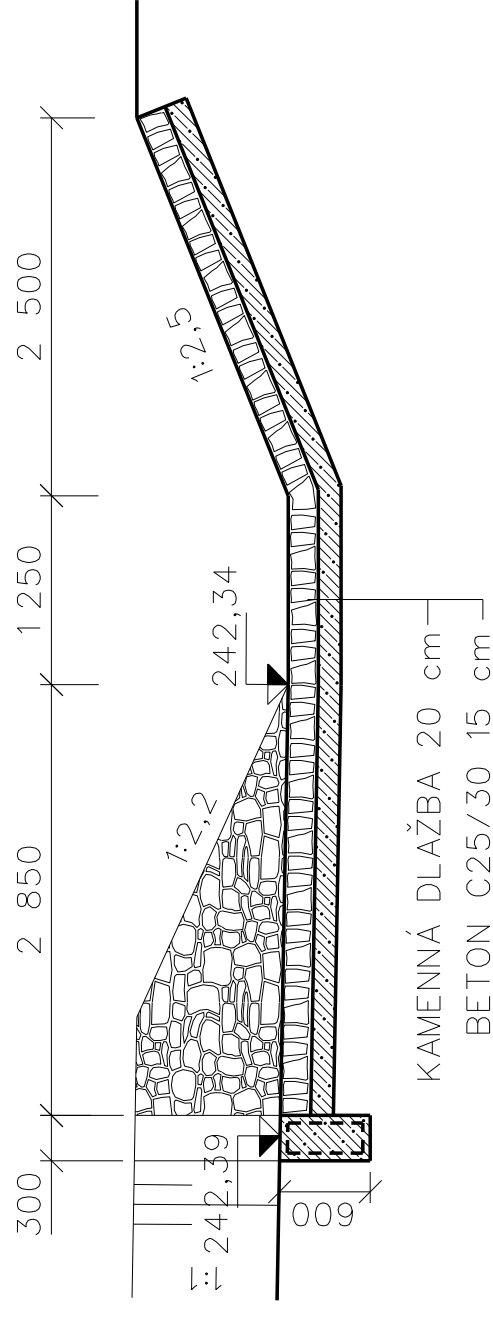



# REZ B-B<sub>2</sub>

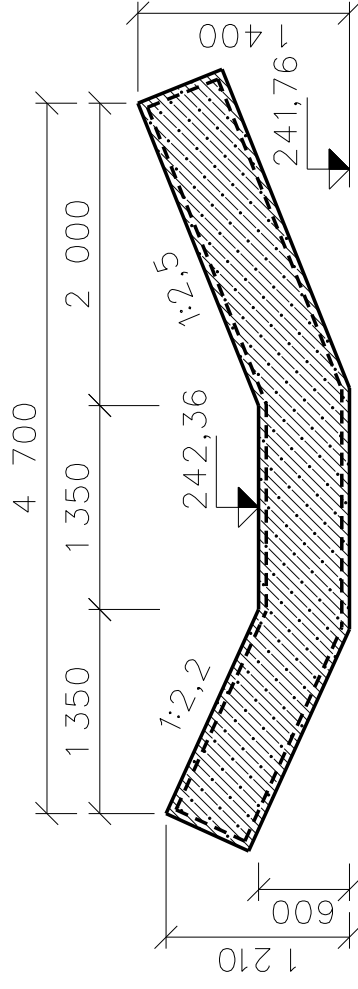

# REZ C-C

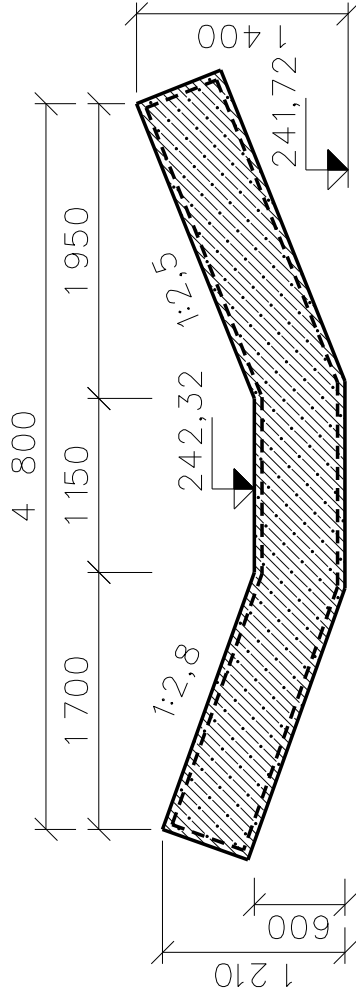

# REZ D-D<sub>9</sub>

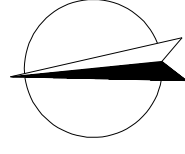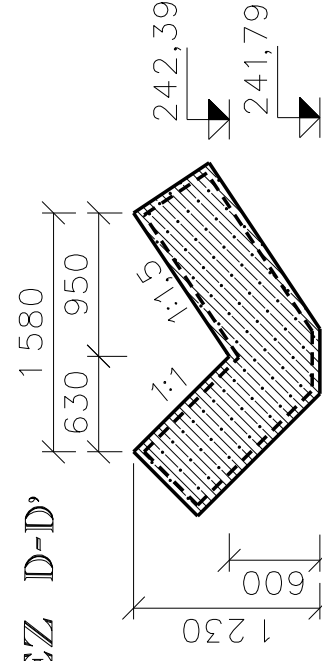

MĚŘÍTKO 1:50