



TRUBNÍ PROPUSTEK DN 400/5,0 - KM 0,576 - M - 1:50


PUDORYS :

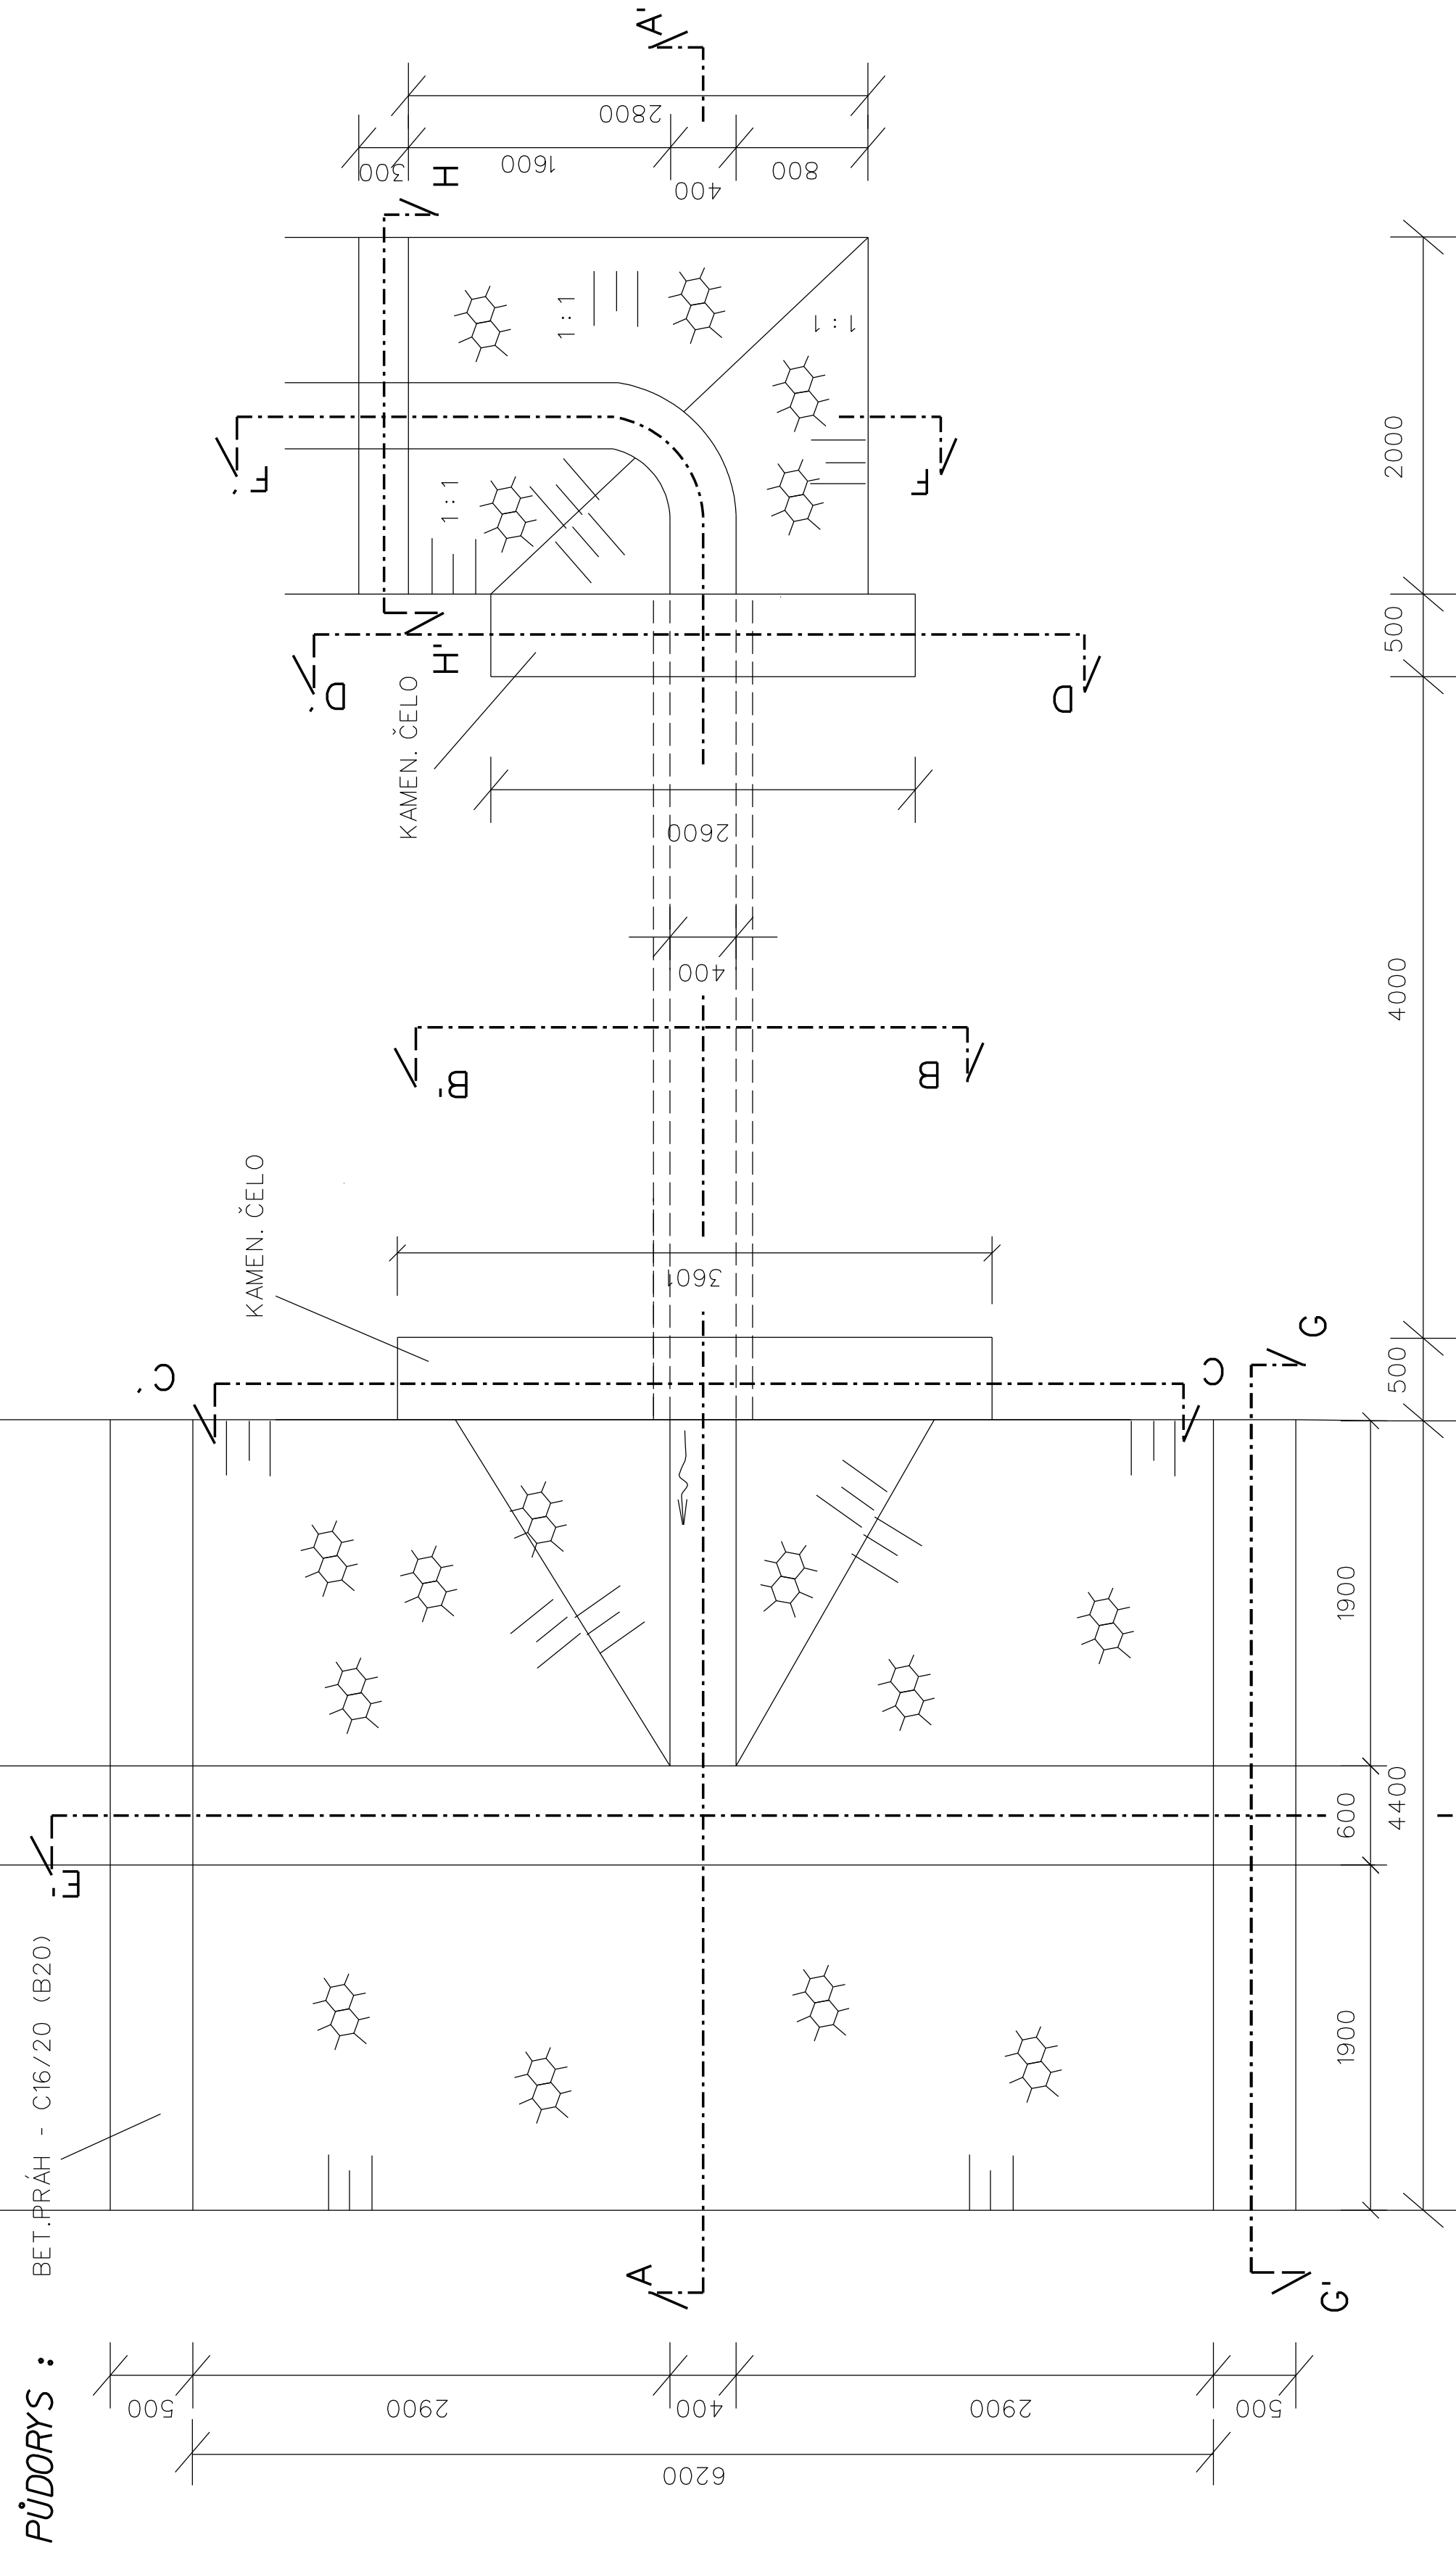


ŘEZ B - B'

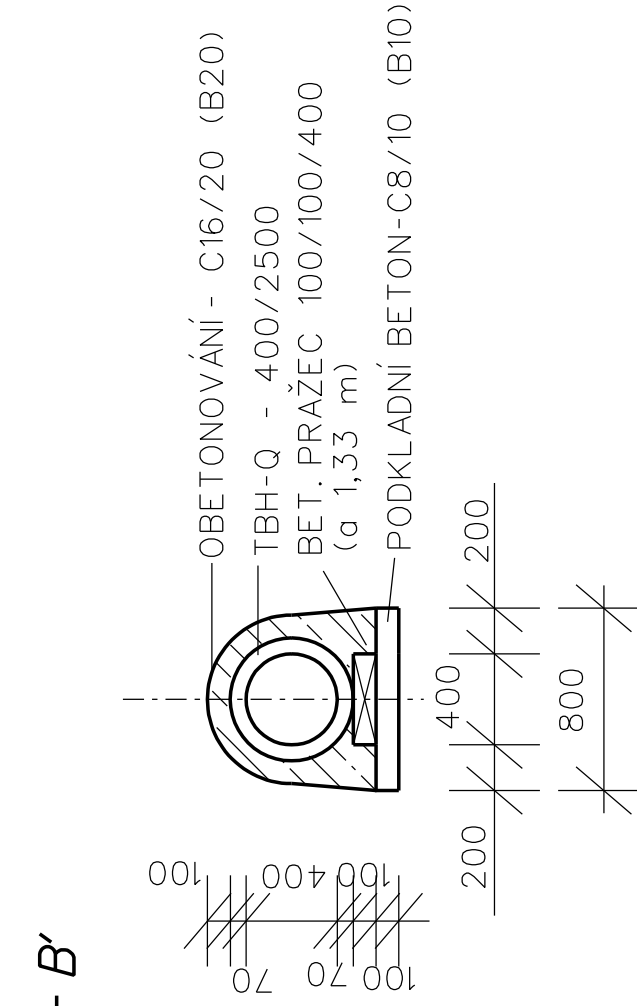


ŘEZ D - D'

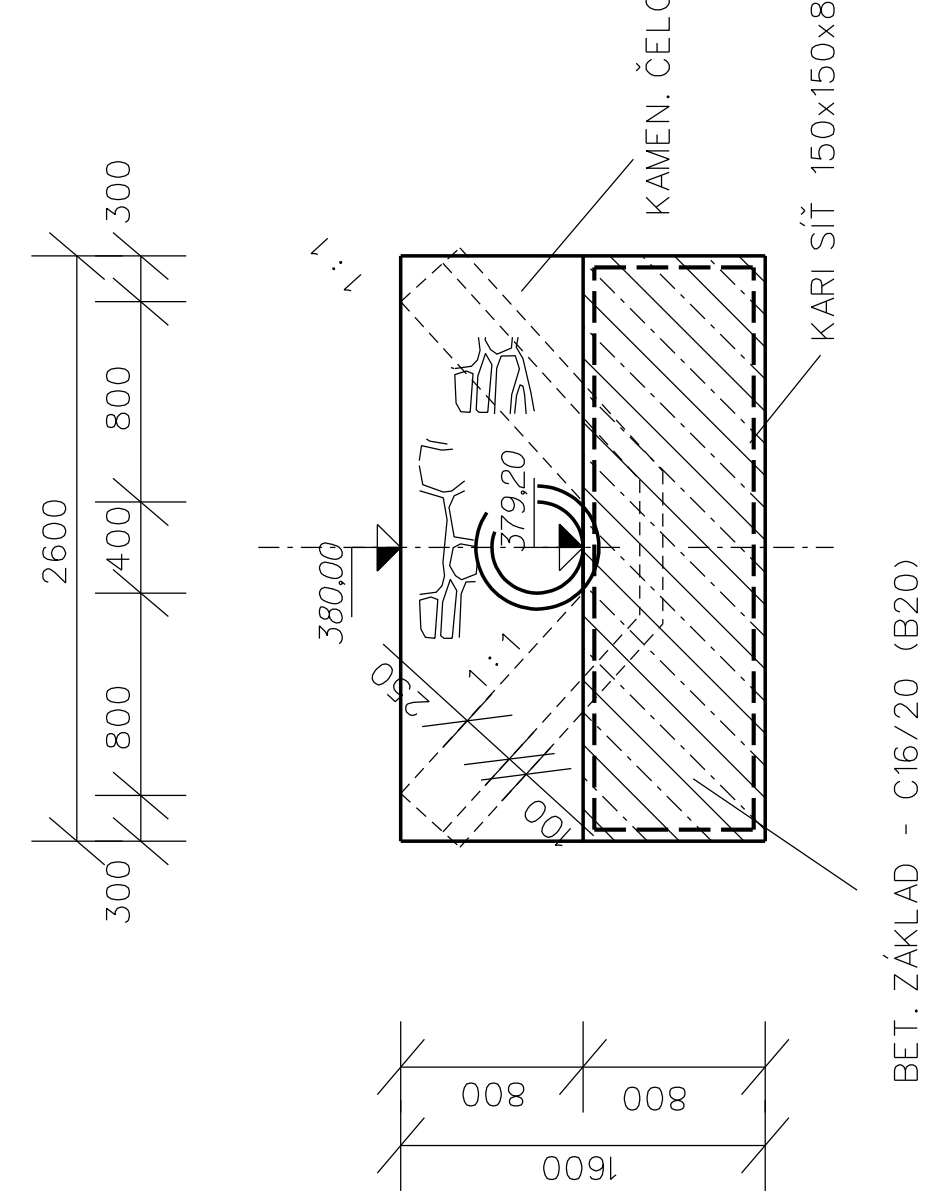


ŘEZ G - G'

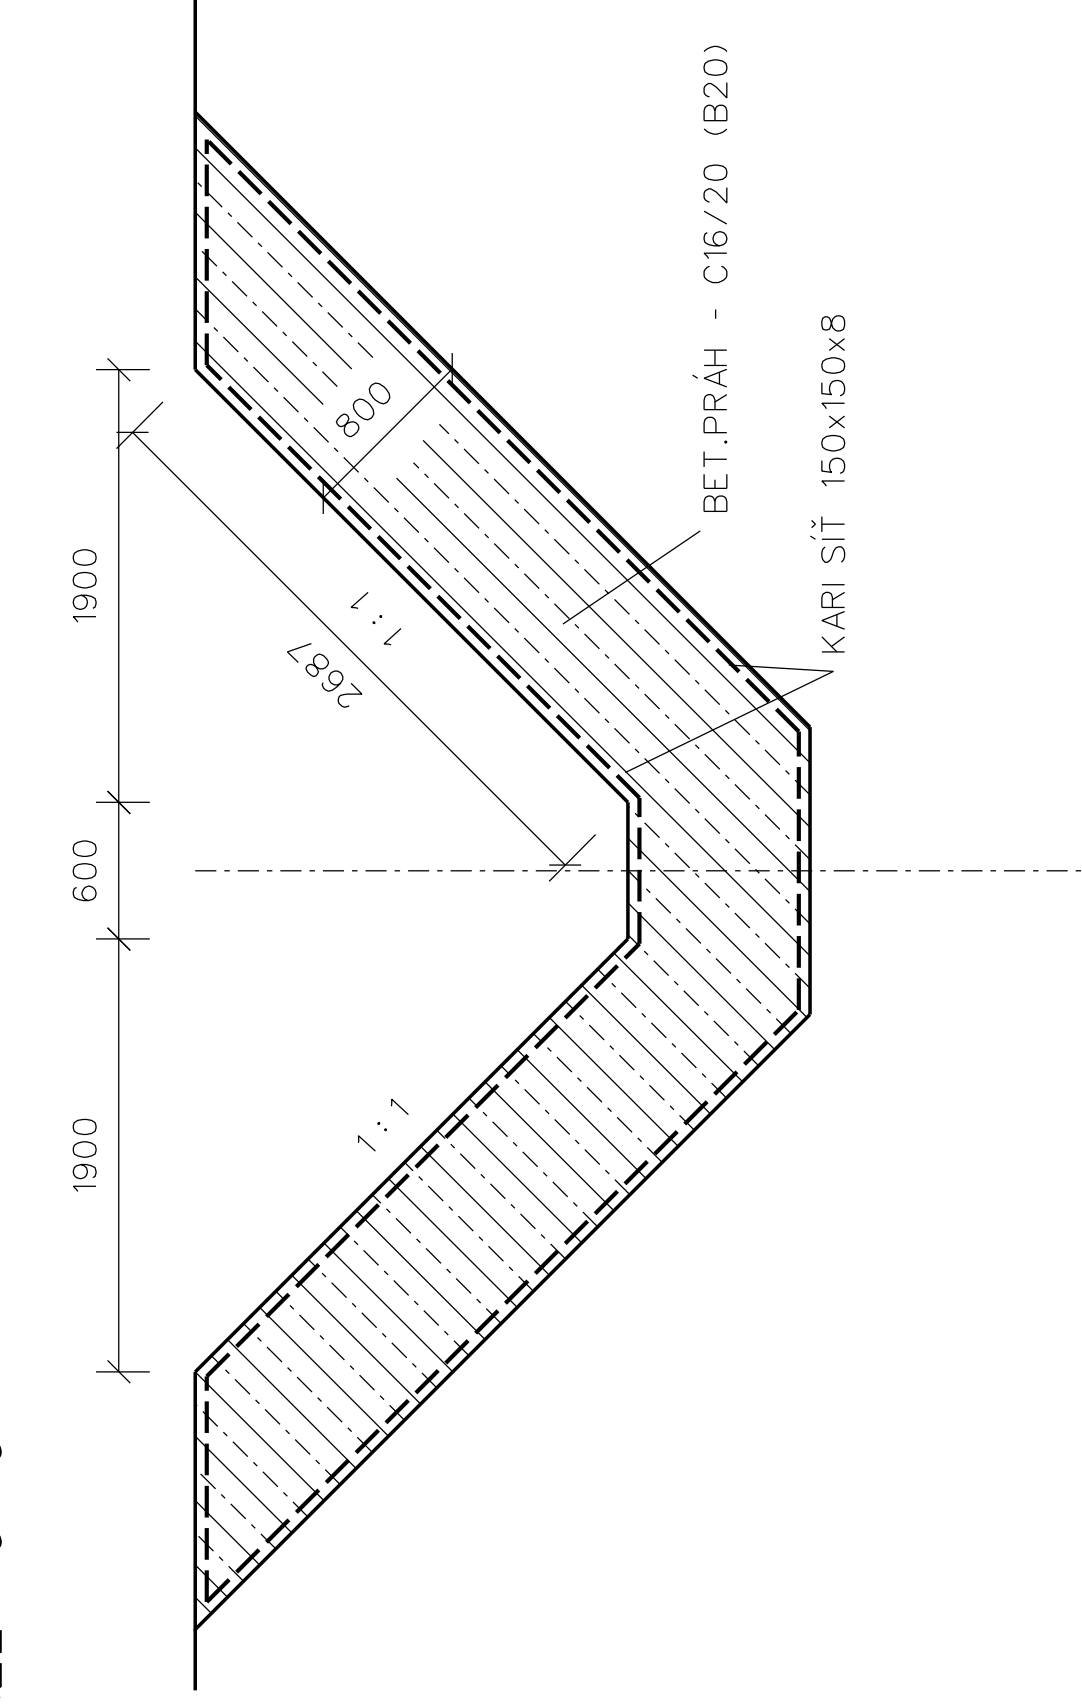


ŘEZ F - F'

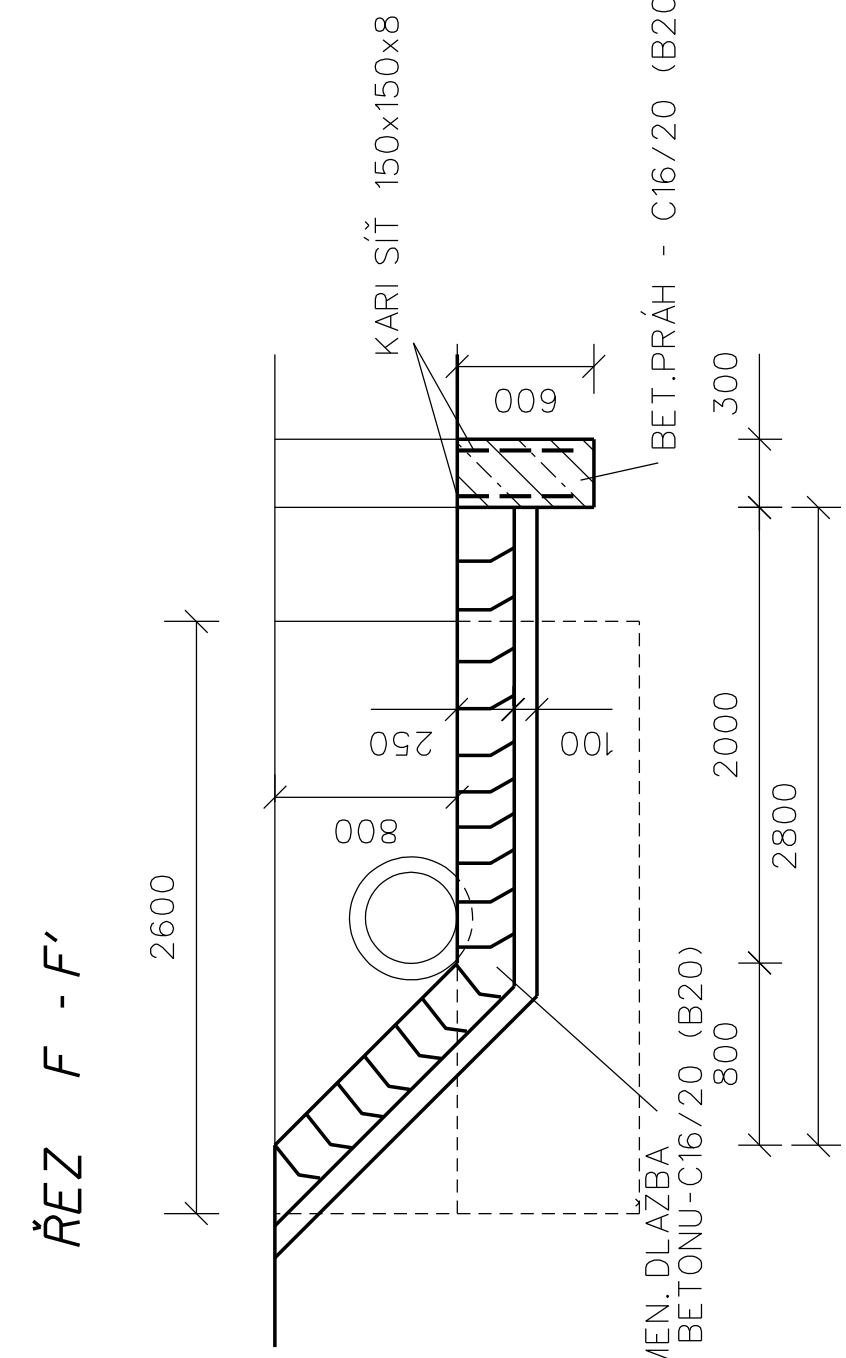


ŘEZ H - H'

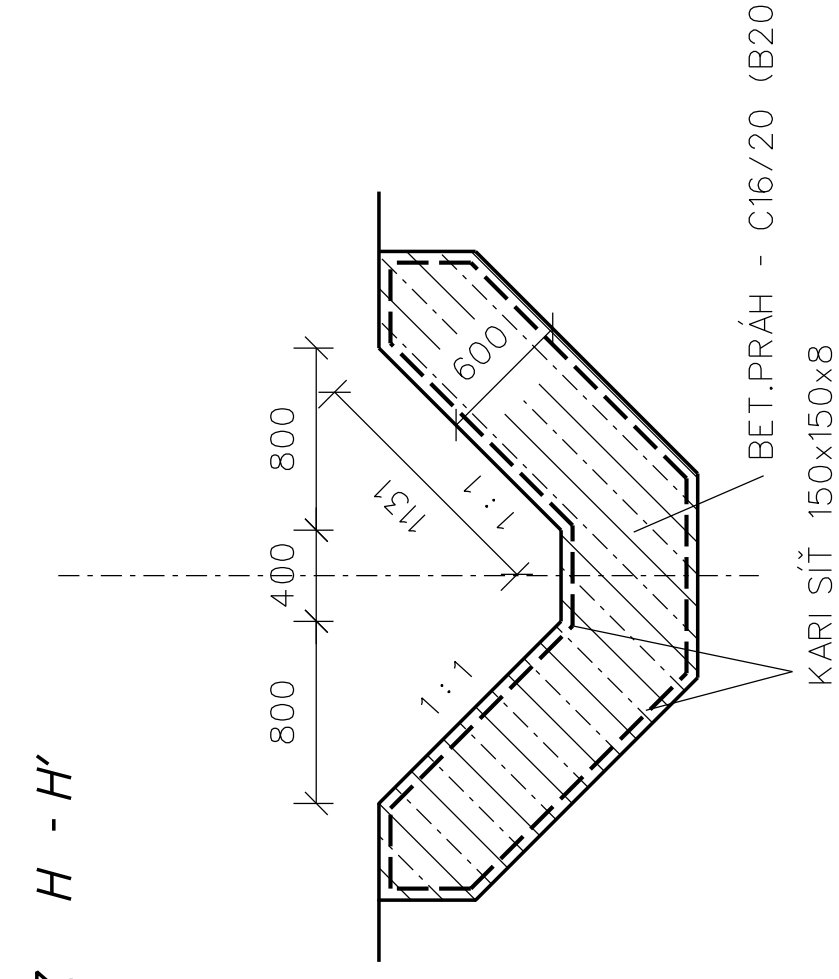

ŘEZ E - E'

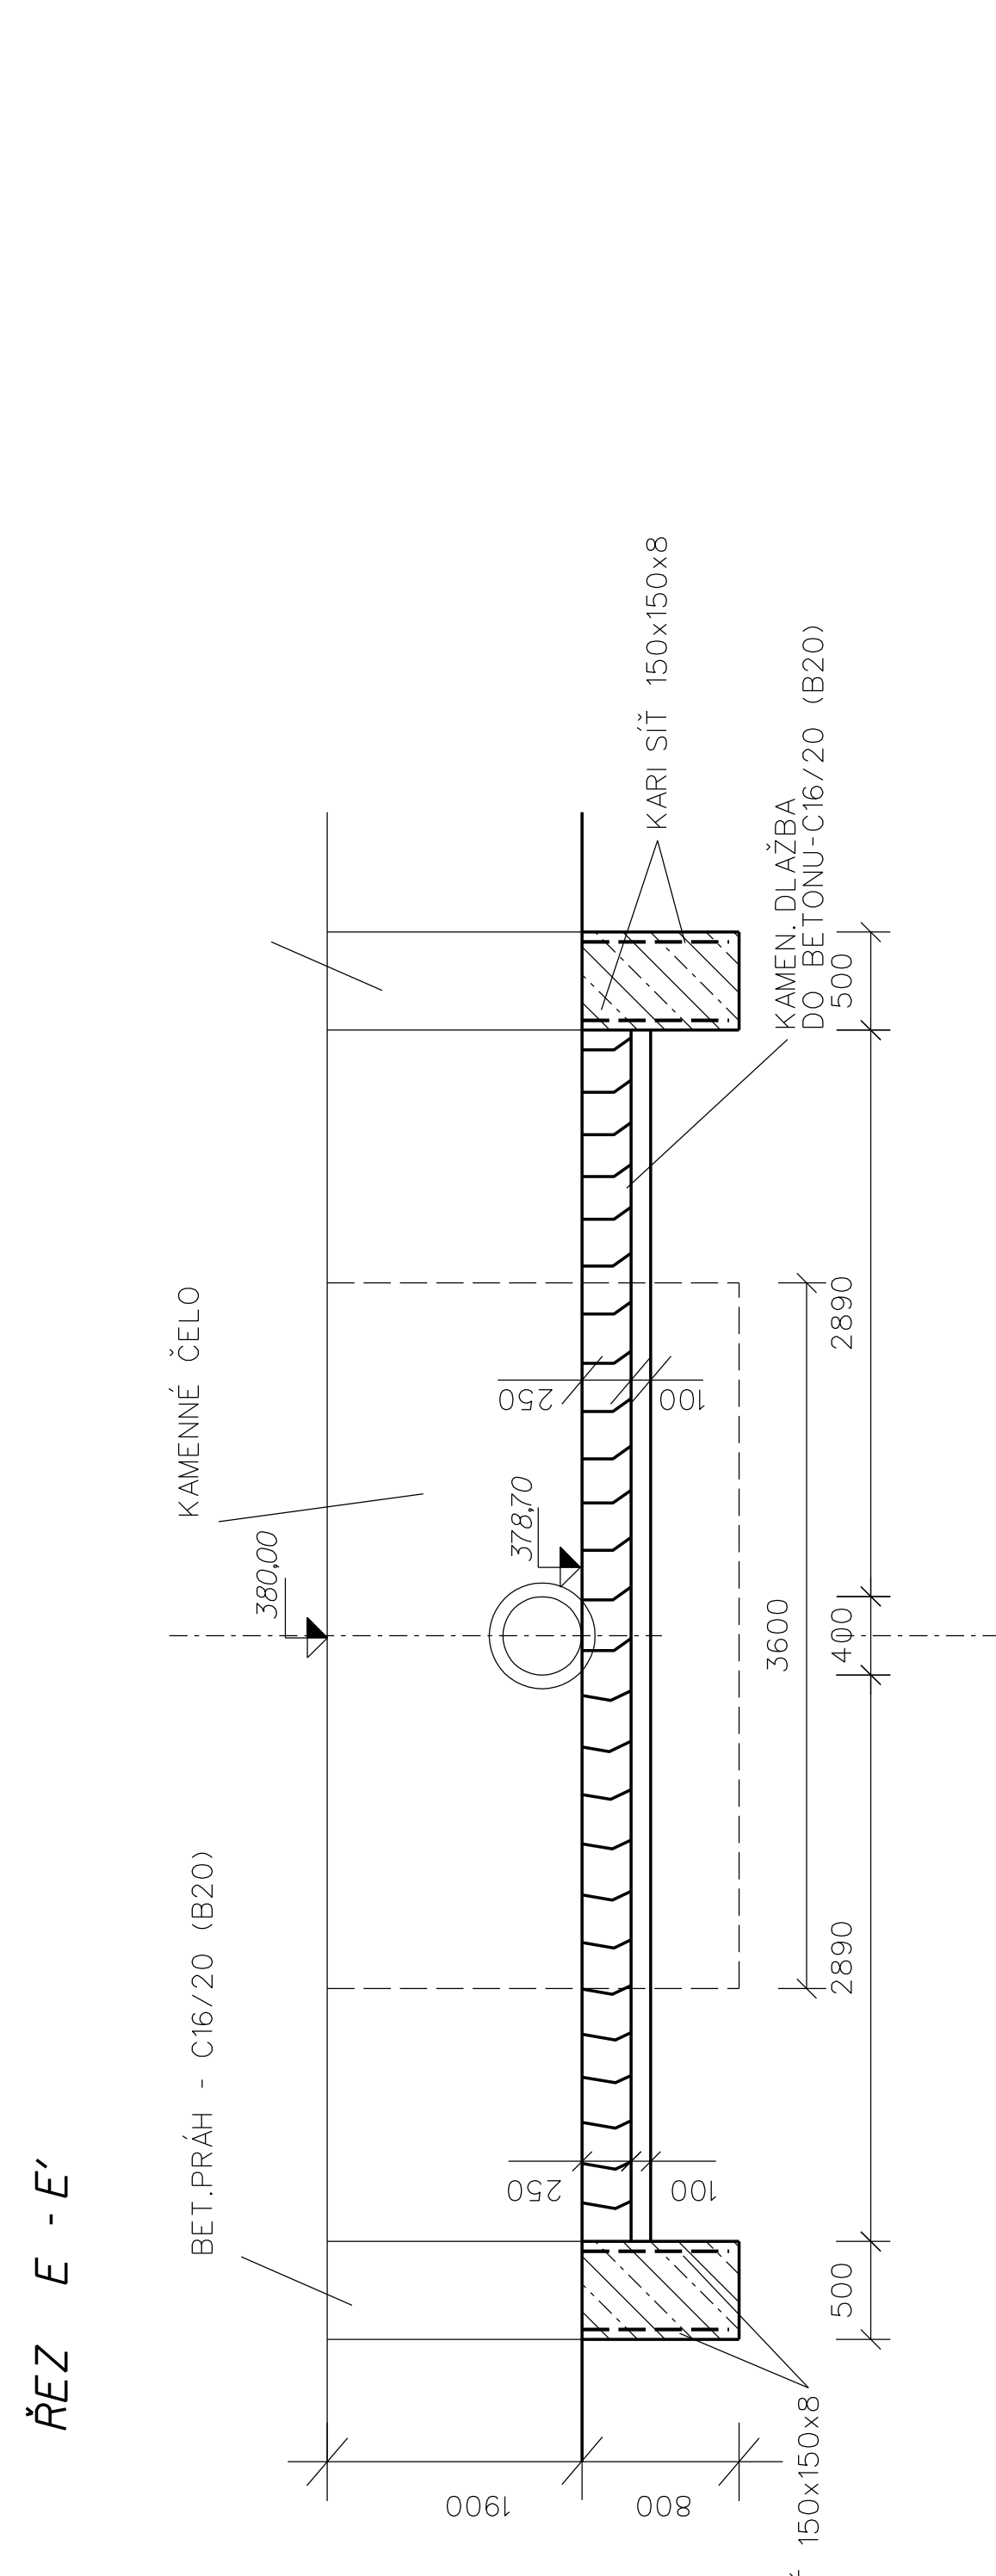

ŘEZ A - A'

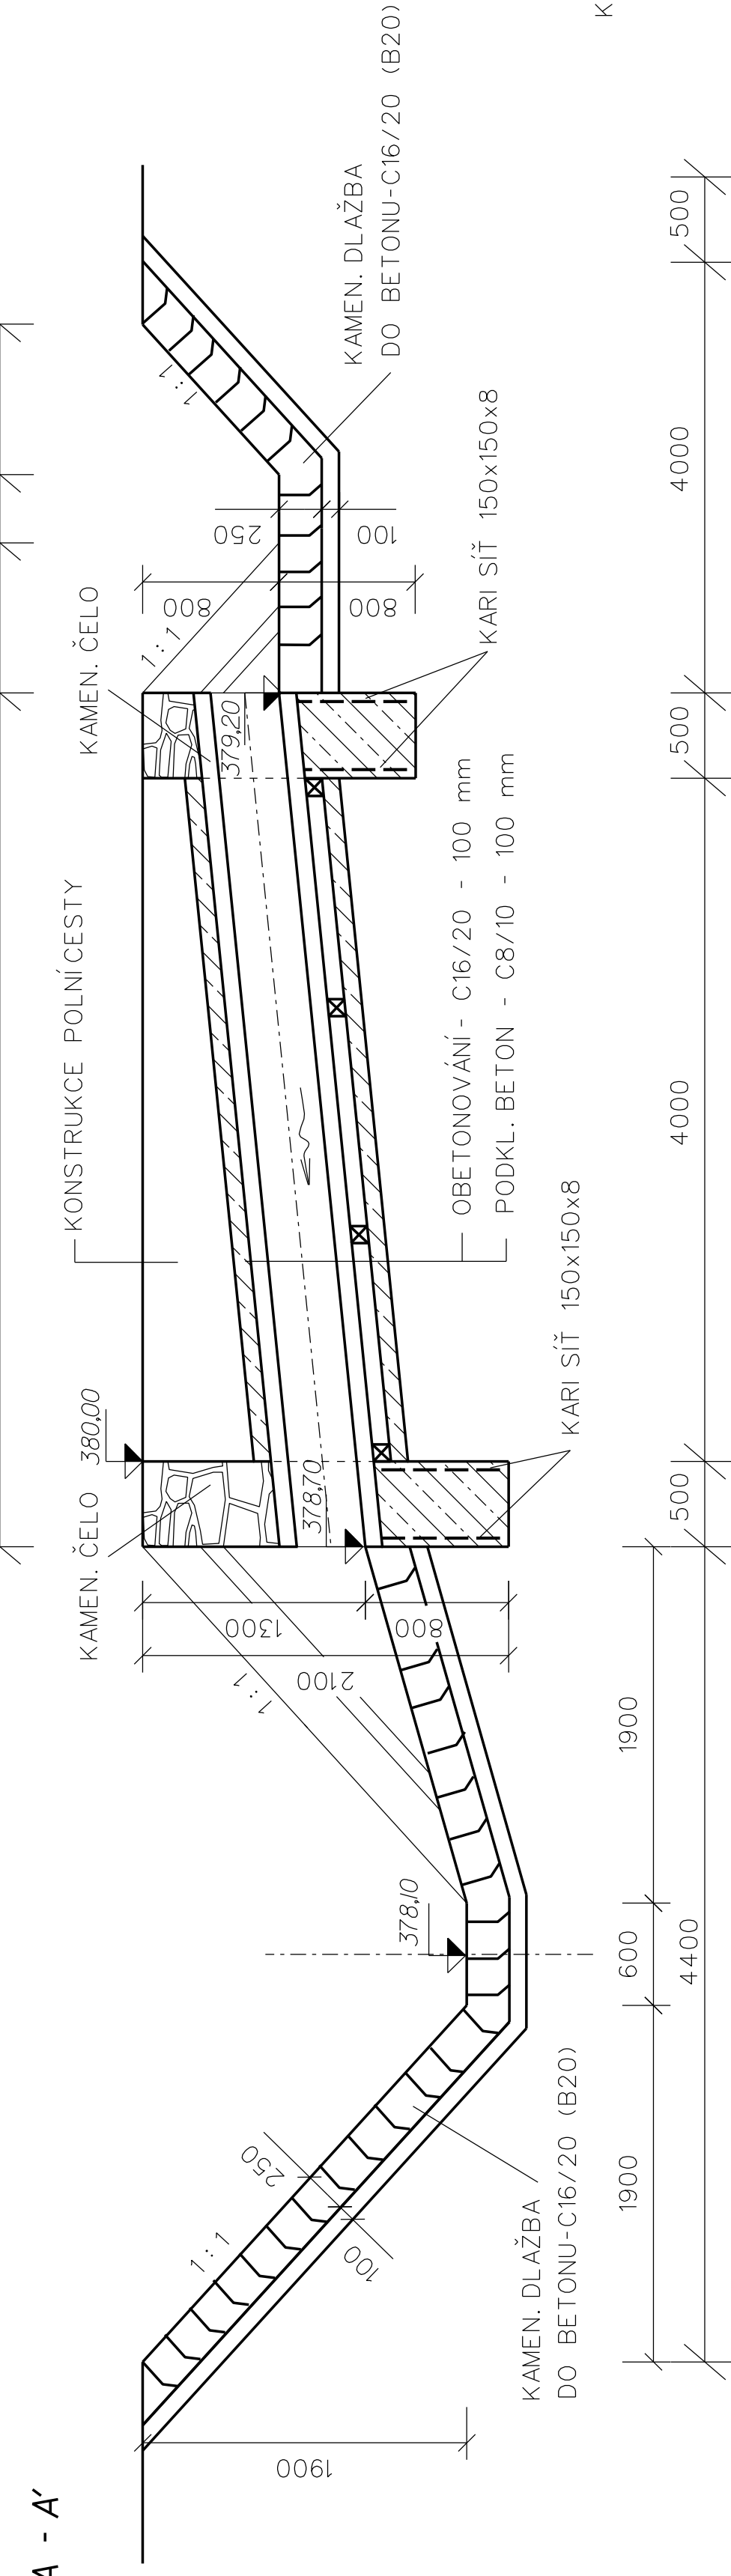

PŘÍLOHA č. C.1.2.6.