




PŮDORYS

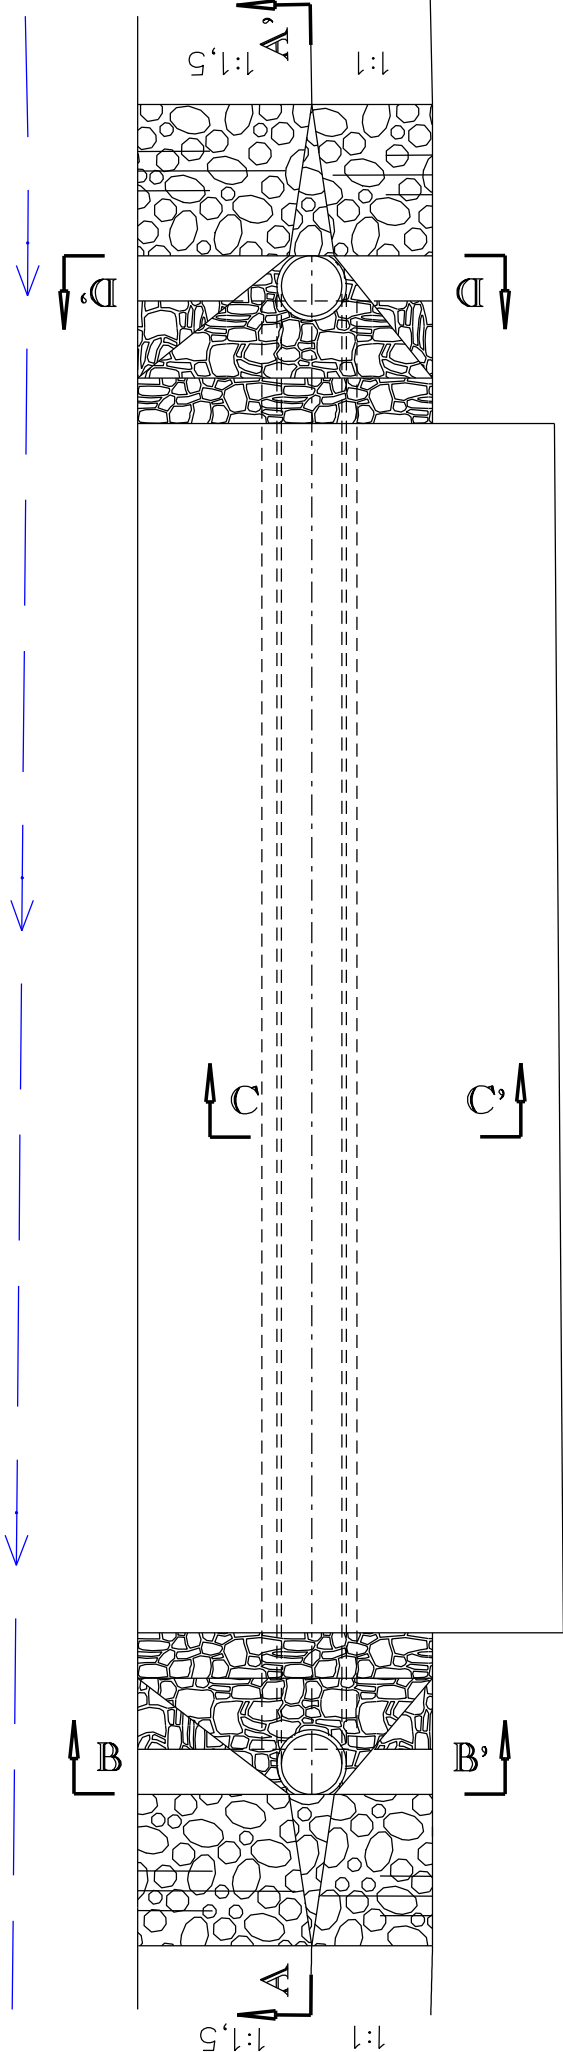


ŘEZ B-B'

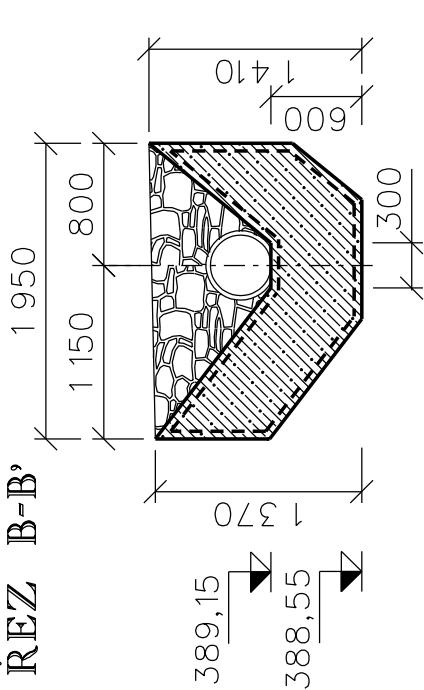


ŘEZ D-D'

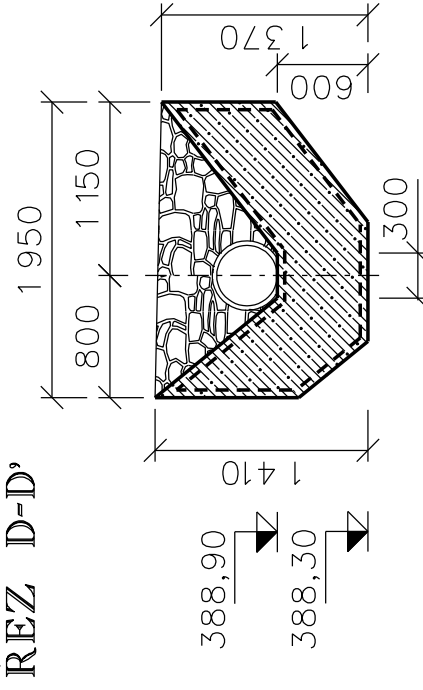

ŘEZ A-A'

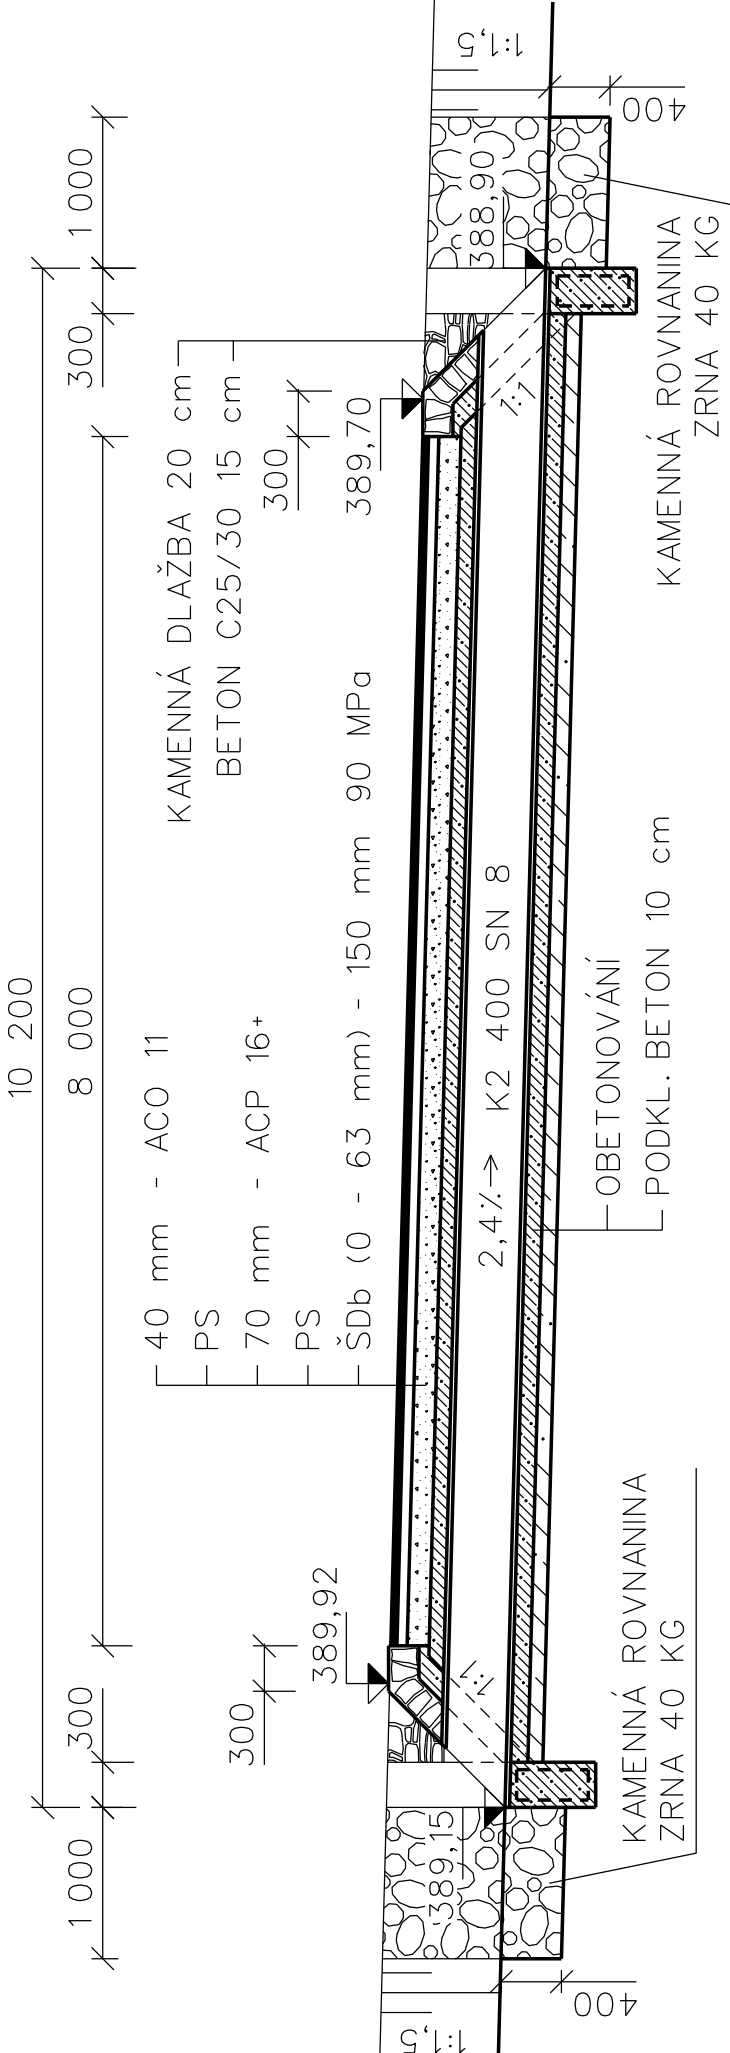

ŘEZ C-C'

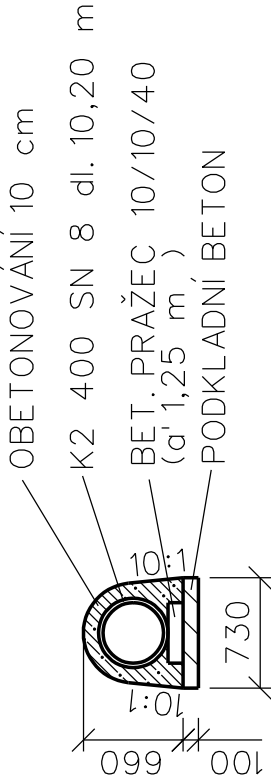

BETON C25/30	3,70	m <sup>3</sup>
PODKL. BETON C8/10	0,70	m <sup>3</sup>
KAMENNÁ DLAŽBA	1,0	m <sup>3</sup>
TL 0,20 m		
SÍŤ 100x100x6 mm	57,60	kg
13 m <sup>2</sup>		
KAMENNÁ ROVNANINA	2,10	m <sup>3</sup>
ZRNA 40 KG		

