



VYTÝČOVACÍ VÝKRES - So 04

M 1 : 500

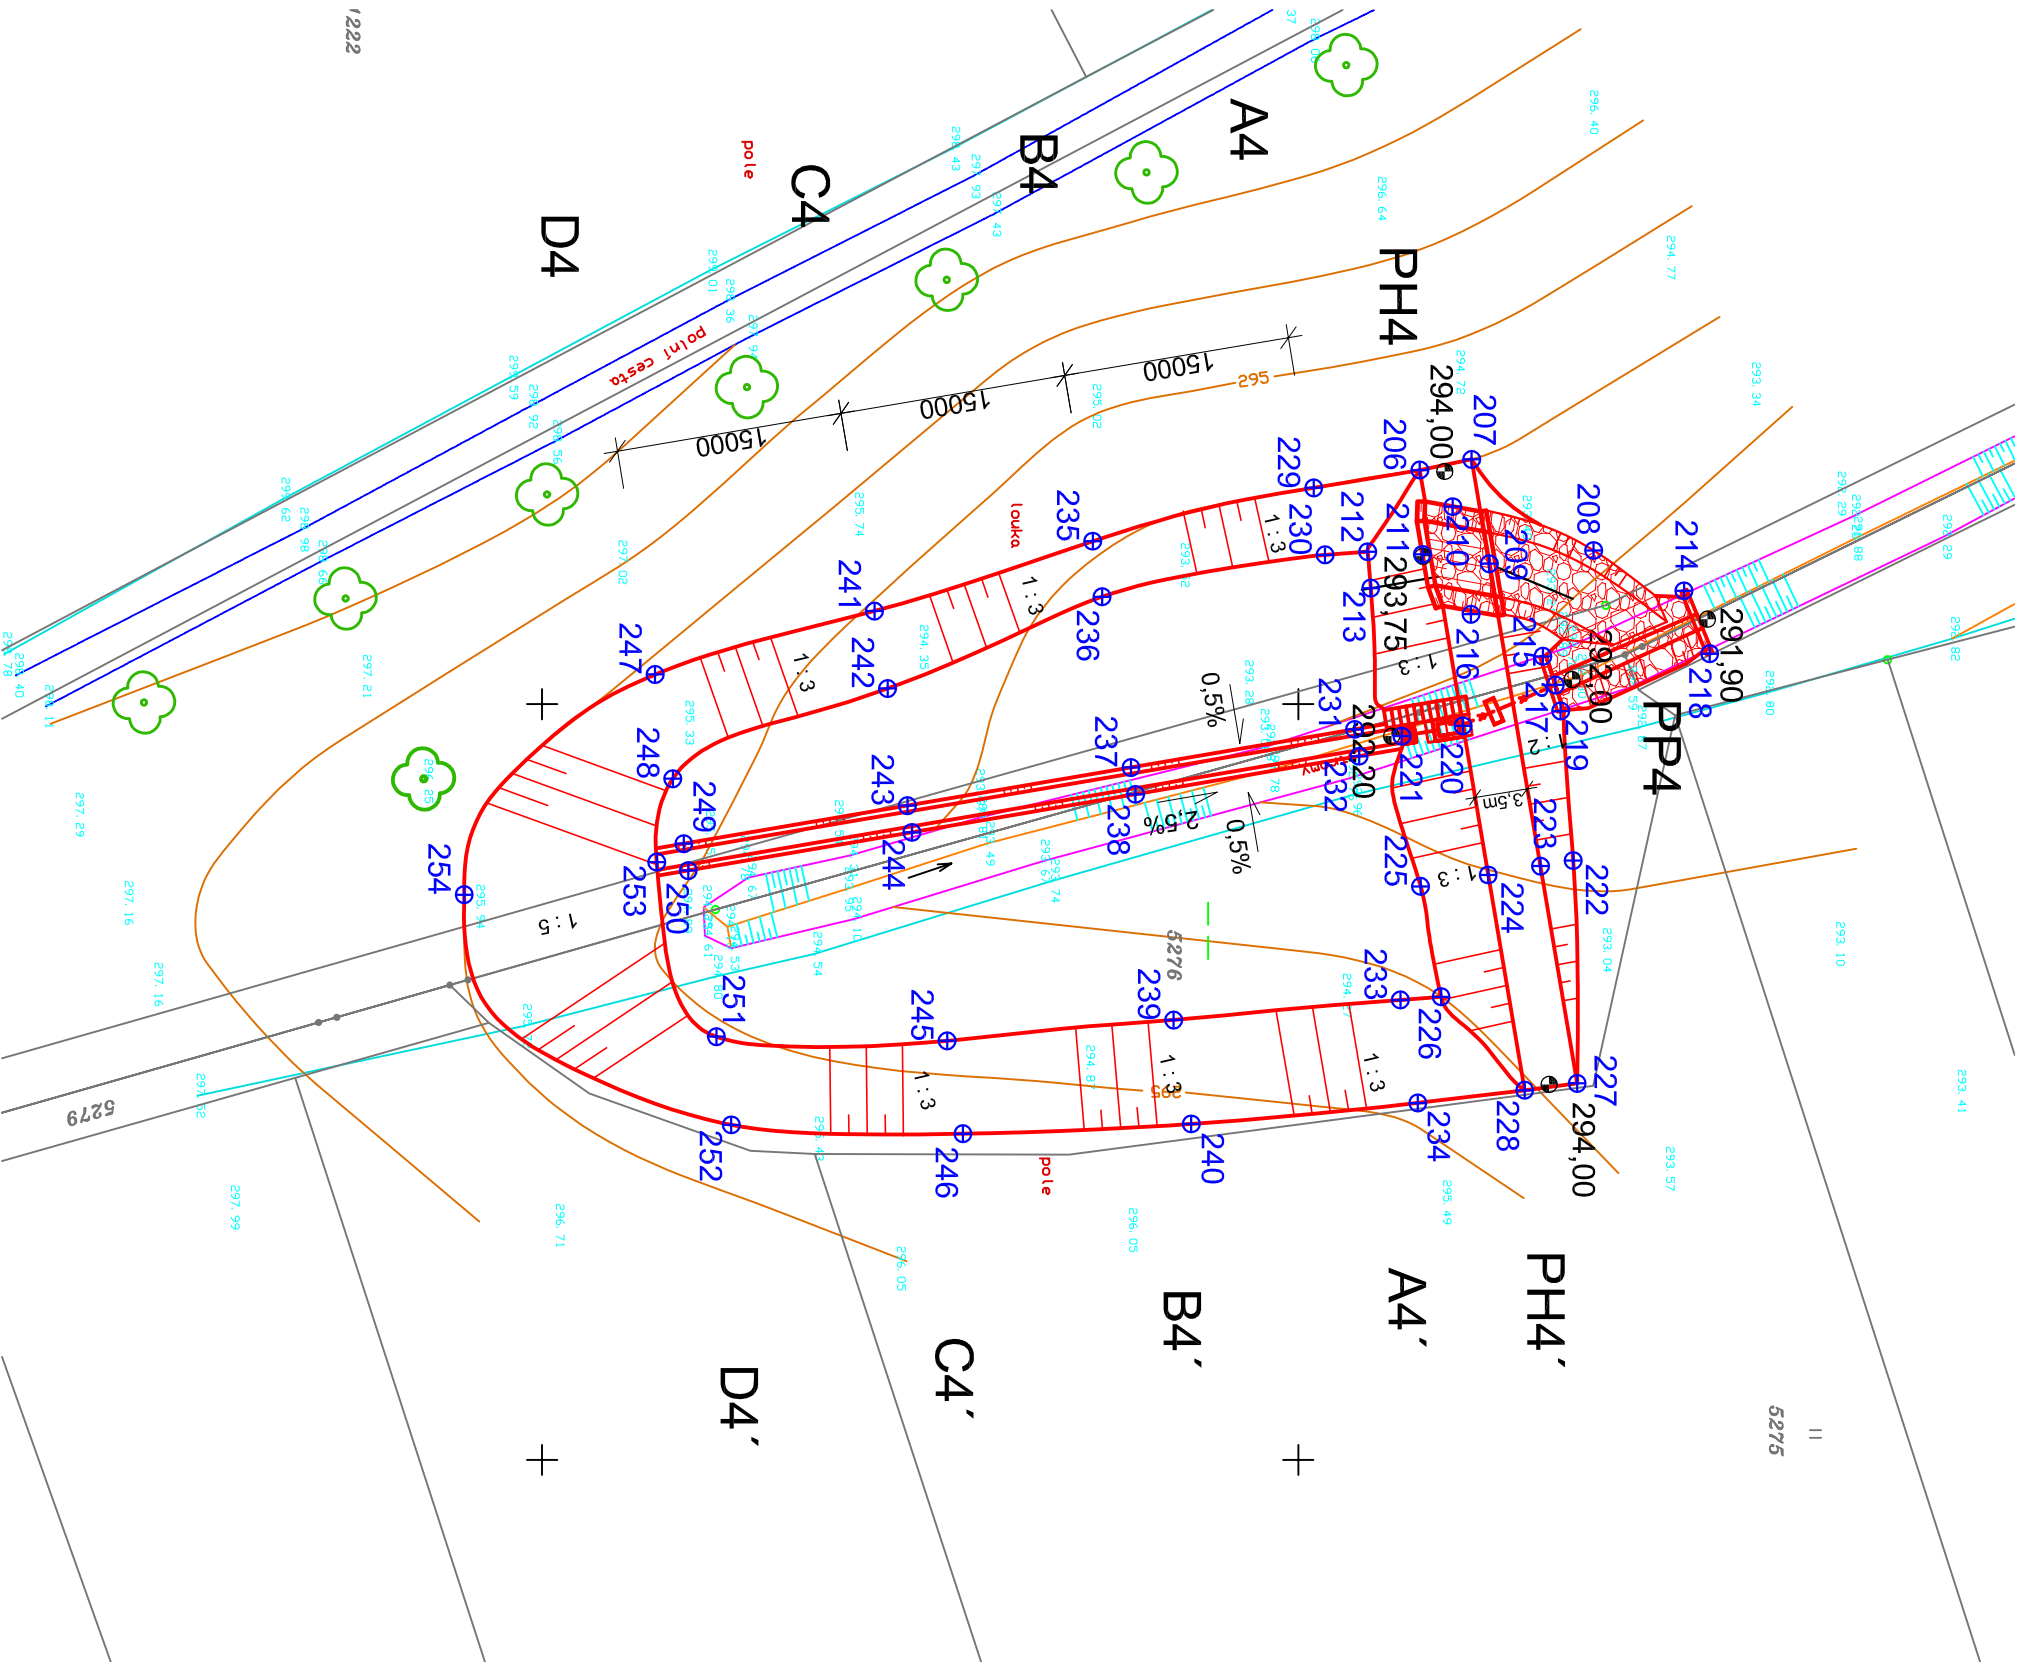

VYTÝČOVACÍ BODY		
BODY	SOUŘADNICE	
	X	Y
206	1140941,9638	518556,4892
207	1140938,5331	518566,1928
208	1140930,4671	518560,1653
209	1140937,3659	518559,2944
210	1140939,7801	518563,0704
211	1140941,7821	518559,9149
212	1140945,4089	518560,0817
213	1140945,2064	518557,6736
214	1140924,4913	518557,5028
215	1140933,8169	518553,1651
216	1140938,5763	518555,9497
217	1140932,9945	518551,2724
218	1140922,7910	518553,3364
219	1140932,6476	518549,5495
220	1140939,1025	518548,5636
221	1140943,1498	518547,8790
222	1140931,8181	518539,6531
223	1140933,9846	518539,2869
224	1140937,4356	518538,7035
225	1140941,9077	518537,9474
226	1140940,5475	518530,6417
227	1140931,5546	518524,9129
228	1140935,0273	518524,4571
229	1140948,9728	518564,3071
230	1140948,2235	518559,8747
231	1140946,2720	518548,3309
232	1140945,9719	518546,5560
233	1140943,2463	518530,4332
234	1140942,0940	518523,6169
235	1140963,5898	518560,7824
236	1140962,9683	518557,1063
237	1140961,0586	518545,8099
238	1140960,7586	518544,0351
239	1140958,2350	518529,1075
240	1140957,0725	518522,2309

VYTÝČOVACÍ BODY		
BODY	SOUŘADNICE	
	X	Y
241	1140978,0208	518556,1579
242	1140977,1549	518551,0356
243	1140975,8453	518543,2889
244	1140975,5452	518541,5141
245	1140973,2147	518527,7285
246	1140972,1752	518521,5790
247	1140992,5249	518551,9656
248	1140991,3591	518545,0692
249	1140990,6319	518540,7679
250	1140990,3319	518538,9931
251	1140988,4740	518528,0032
252	1140987,4877	518522,1687
253	1140992,4154	518539,5509
254	1141005,1516	518537,3978

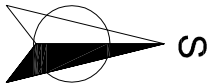

VED. PROJEKTU		VYPRACOVAL		ZODP. PROJEKTANT	
Ing. Pavel Fiala		Ing. Pavel Fiala		Ing. Blahoslav Kopeček	
INVESTOR		ČR - Státní pozemkový úřad			
MÍSTO STAVBY		k.ú. Žákovice, Vltonice u Bystřice pod Hostýnem			
AKCE					
REALIZACE KOPŮ ŽÁKOVICE - III. ETAPA					
DRUH VÝKR		VYTÝČOVACÍ VÝKRES - So 04			