



VYTÝČOVACÍ VÝKRES - So 03


M 1 : 500

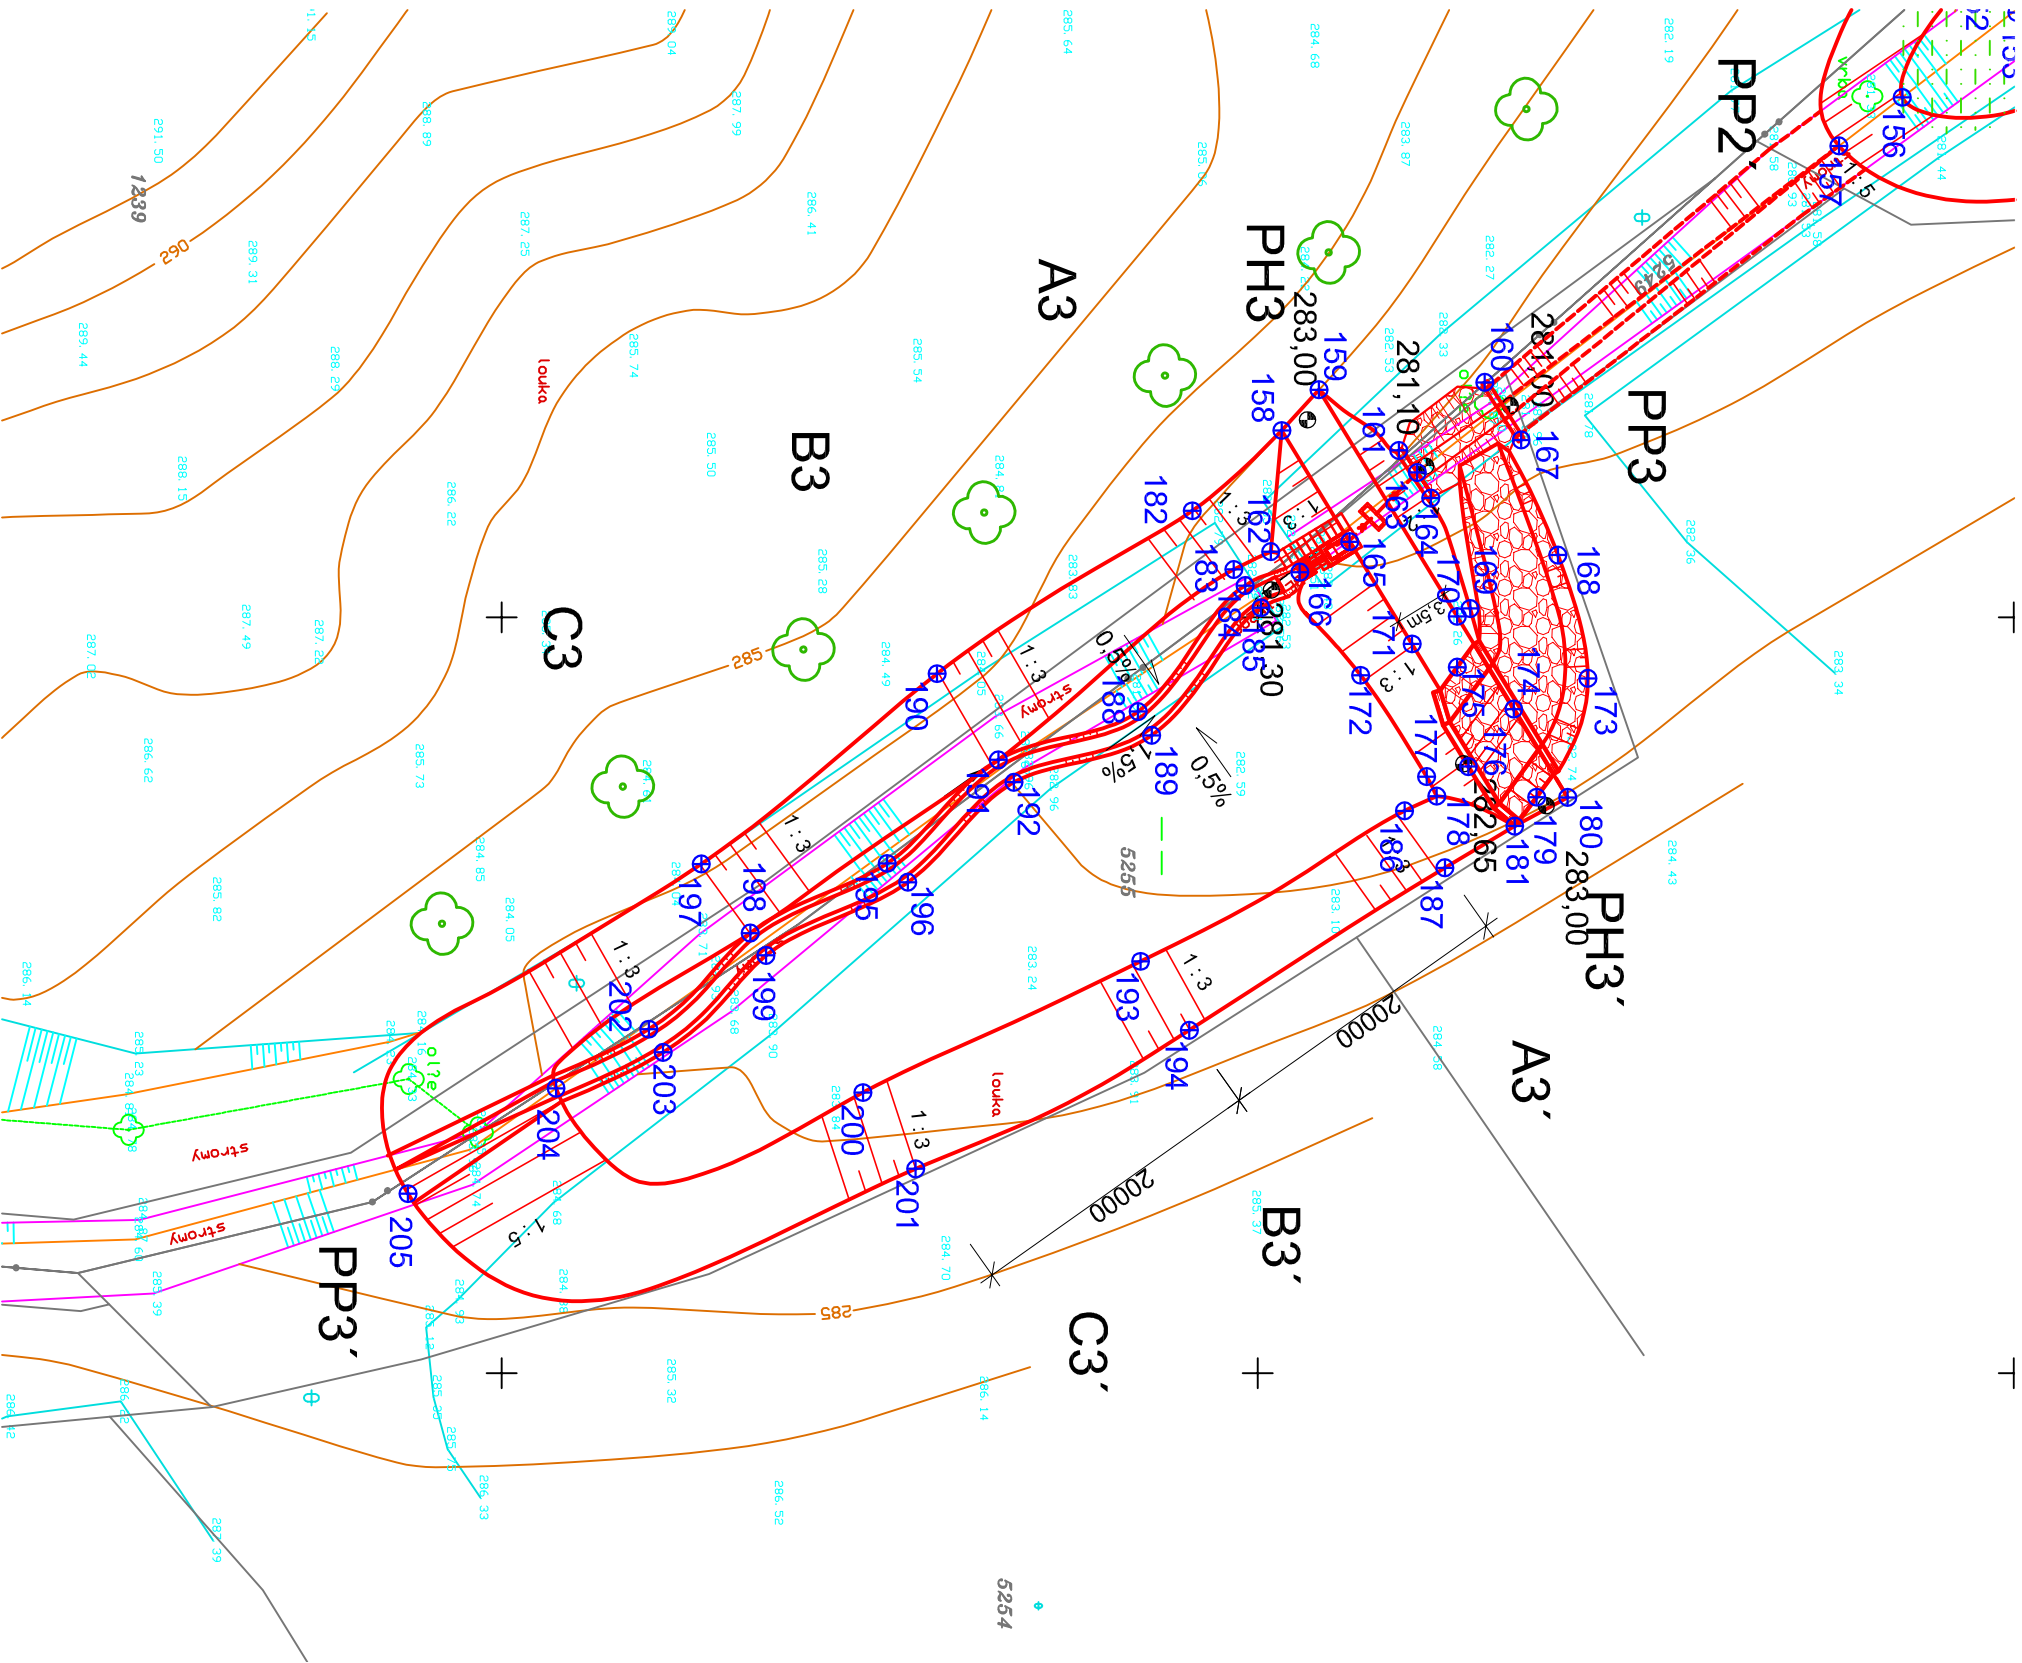

VYTÝČOVACÍ BODY		
BODY	SOURADNICE	
	X	Y
158	1140548.4087	518612.3672
159	1140545.9533	5140545.9533
160	1140534.9885	518615.5473
161	1140540.6732	518611.0493
162	1140549.1424	518604.3517
163	1140539.4543	518609.5891
164	1140538.5583	518607.8922
165	1140543.9204	518605.0070
166	1140547.2206	518602.9948
167	1140532.5836	518611.7438
168	1140530.1530	518604.1296
169	1140535.9570	518600.5903
170	1140536.8103	518600.0699
171	1140539.7985	518598.2477
172	1140543.2051	518596.1703
173	1140528.1752	518595.9655
174	1140533.0696	518593.9357
175	1140536.8105	518596.7090
176	1140536.0788	518590.1310
177	1140538.8351	518589.4650
178	1140538.1687	518588.1780
179	1140531.5640	518588.1055
180	1140529.5077	518588.0946
181	1140533.0055	518586.1960
182	1140554.3288	518607.0531
183	1140551.5850	518603.1724
184	1140550.8329	518602.1087
185	1140549.7945	518600.6400
186	1140540.2962	518587.2060
187	1140537.6307	518583.4361
188	1140557.9120	518593.7741
189	1140557.0167	518592.2025
190	1140571.2055	518596.2794

VYTÝČOVACÍ BODY		
BODY	SOURADNICE	
	X	Y
191	1140567.1590	518590.5762
192	1140566.1252	518589.0041
193	1140557.7501	518577.2487
194	1140554.5269	518572.6899
195	1140574.5101	518583.7235
196	1140573.1436	518592.4807
197	1140586.7973	518583.6865
198	1140583.5626	518579.1134
200	1140576.1068	518588.5683
201	1140572.6258	518583.5247
202	1140590.2727	518572.7601
203	1140589.3254	518571.2276
204	1140596.4020	518588.8520
205	1140606.1916	518561.8747

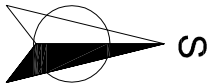

VED. PROJEKTU		VYPRACOVAL	ZODP. PROJEKTANT	<div>K INVEST s.r.o. Demlov a 1011, 674 01 Třebíč IČO : 255 89 679</div>
Ing. Pavel Fiala		Ing. Pavel Fiala	Ing. Blahoslav Kopeček	
INVESTOR		ČR - Státní pozemkový úřad		
MÍSTO STAVBY		k.ú. Žákovice, Vlonice u Bystřice pod Hostýnem		
AKCE				
REALIZACE KOPÚ ŽÁKOVICE - III. ETAPA				
DRUH VÝKR.		VYTÝČOVACÍ VÝKRES - So 03		