



PŘÍČNÉ ŘEZY (km 0,000-0,580)


PF1 - KM 0.02000

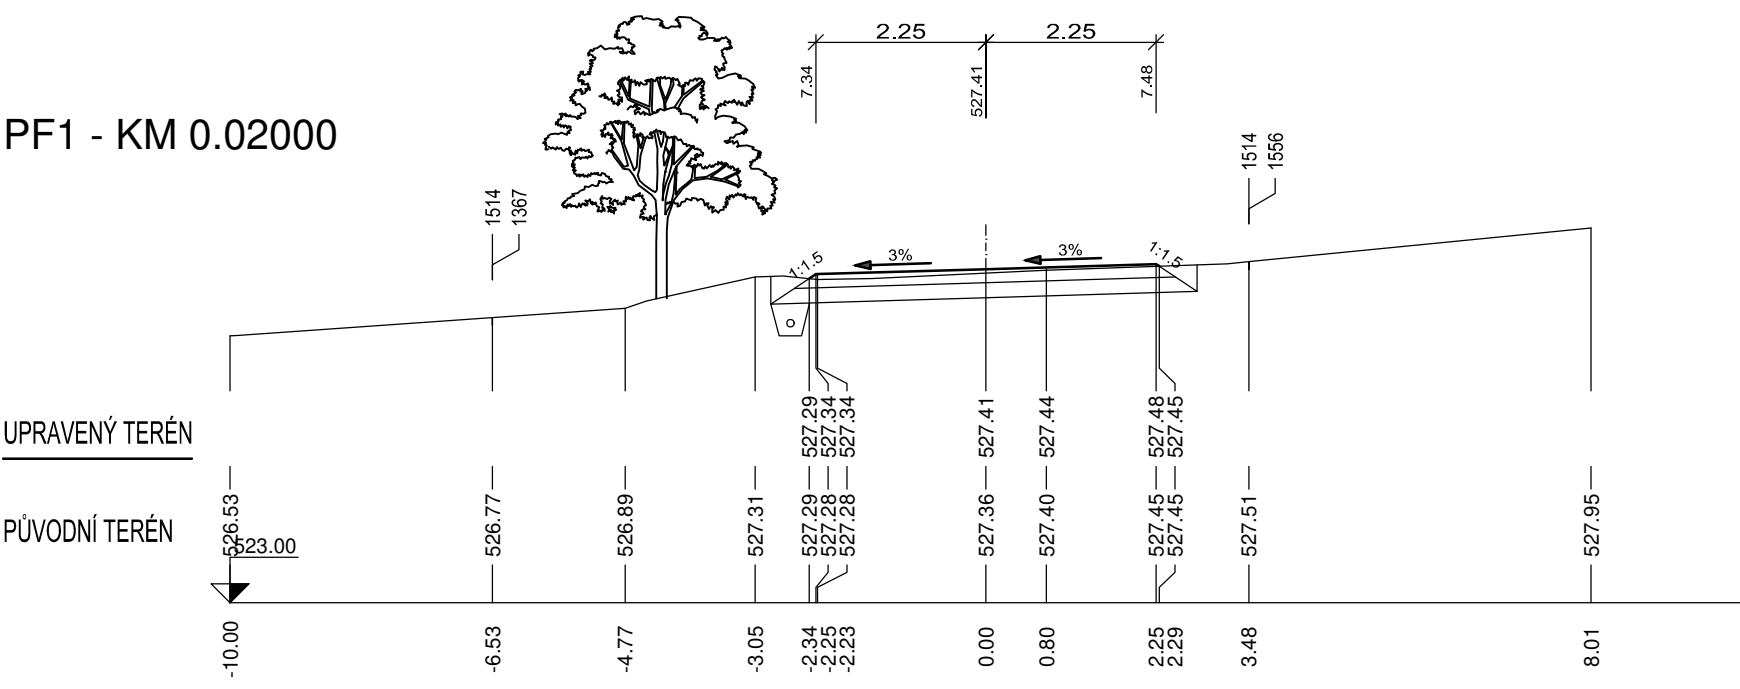


PF2 - KM 0.04000

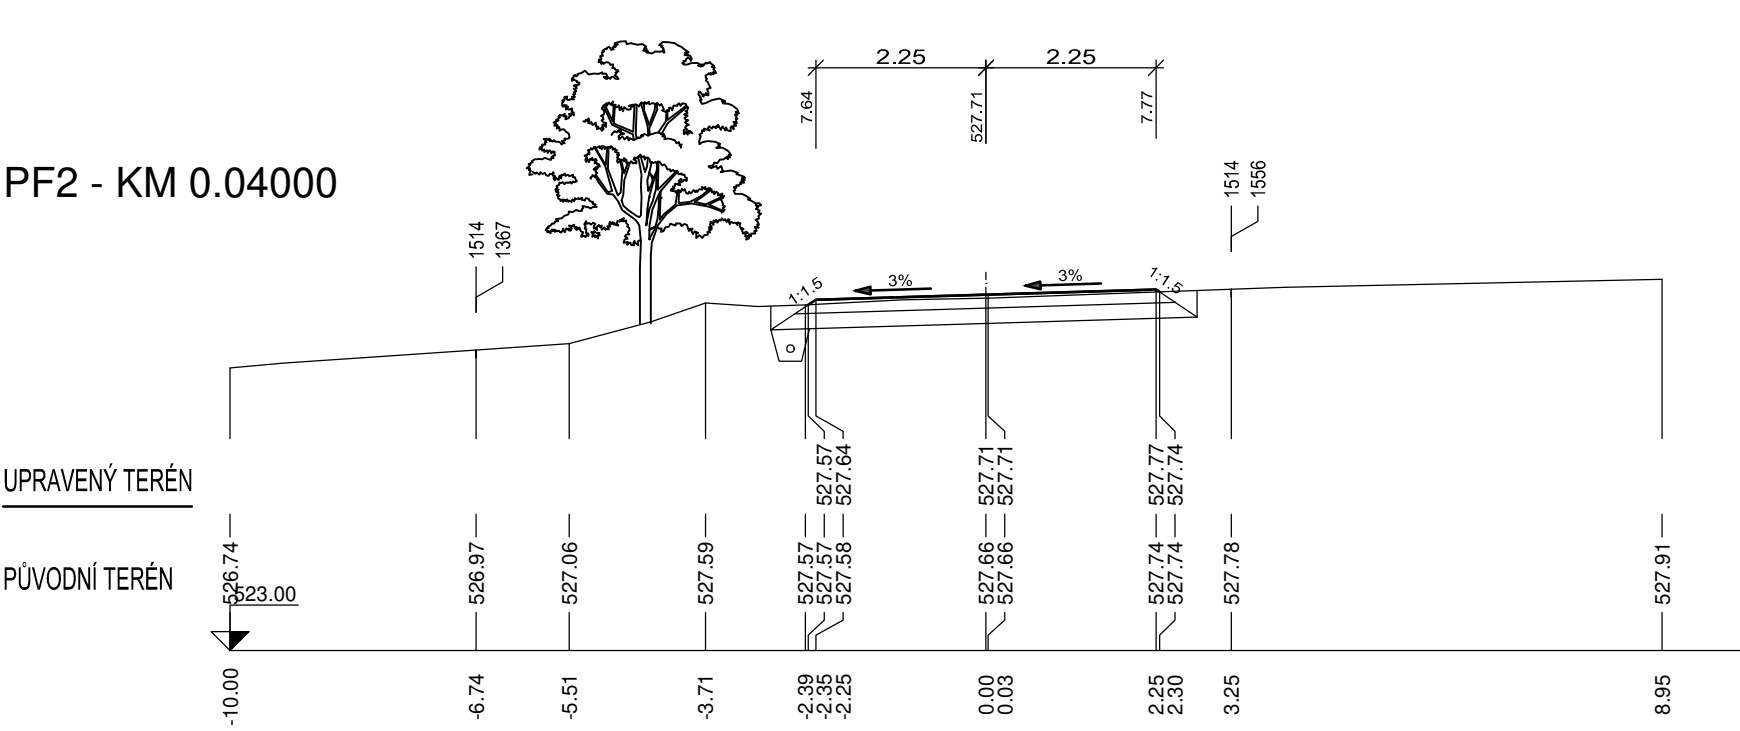


PF3 - KM 0.06000

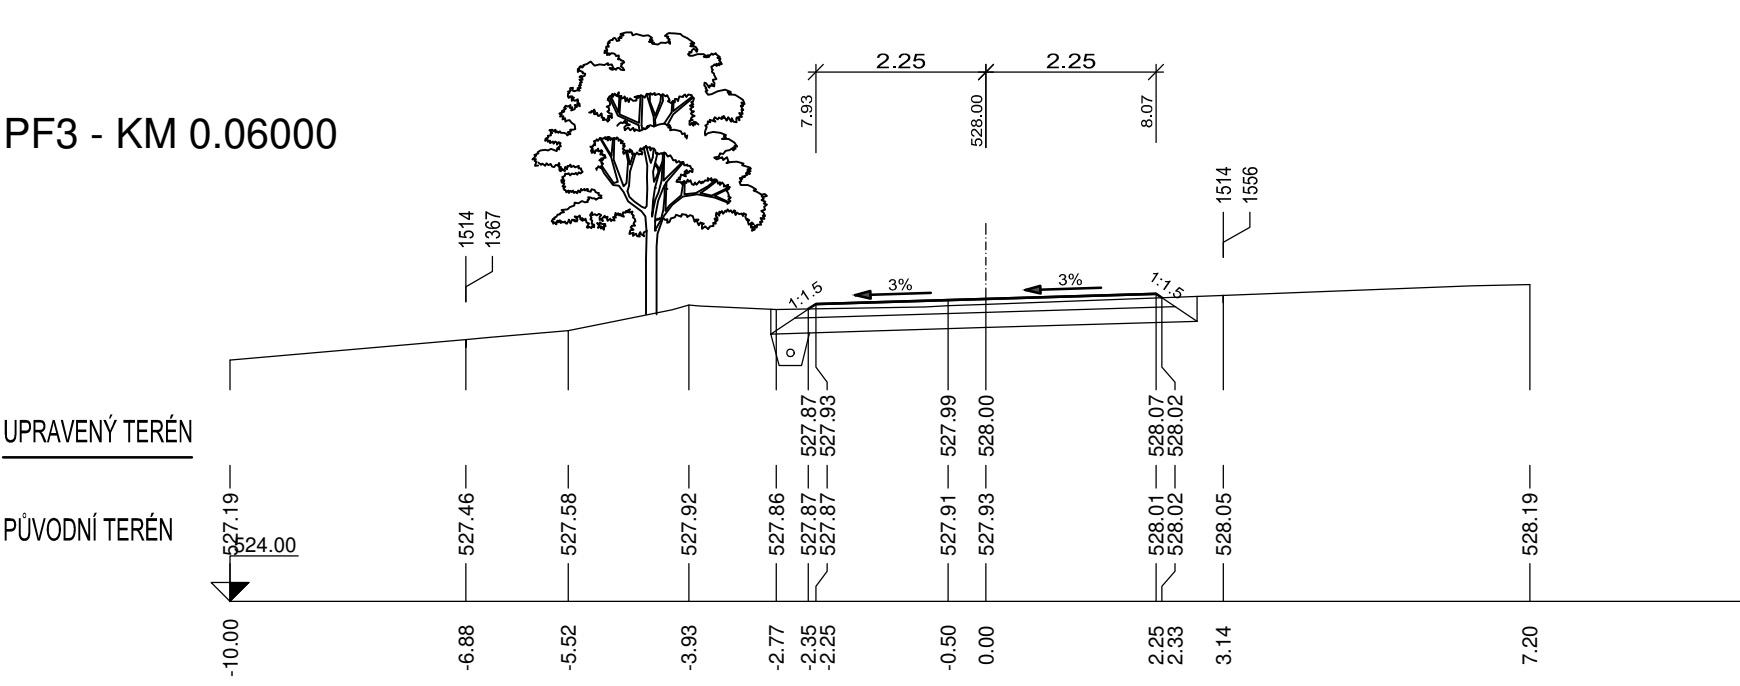


PF4 - KM 0.08000

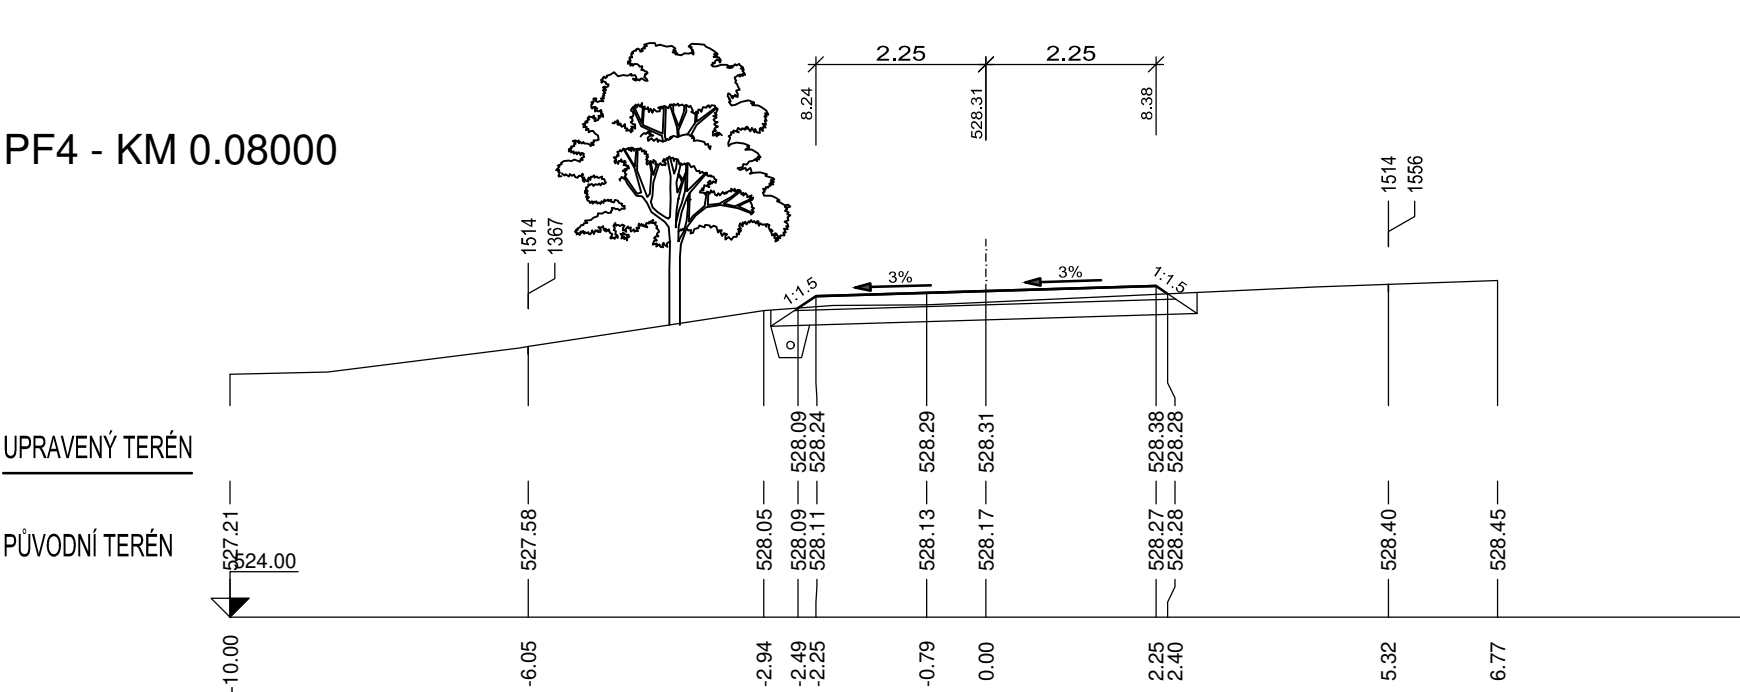


PF5 - KM 0.10000

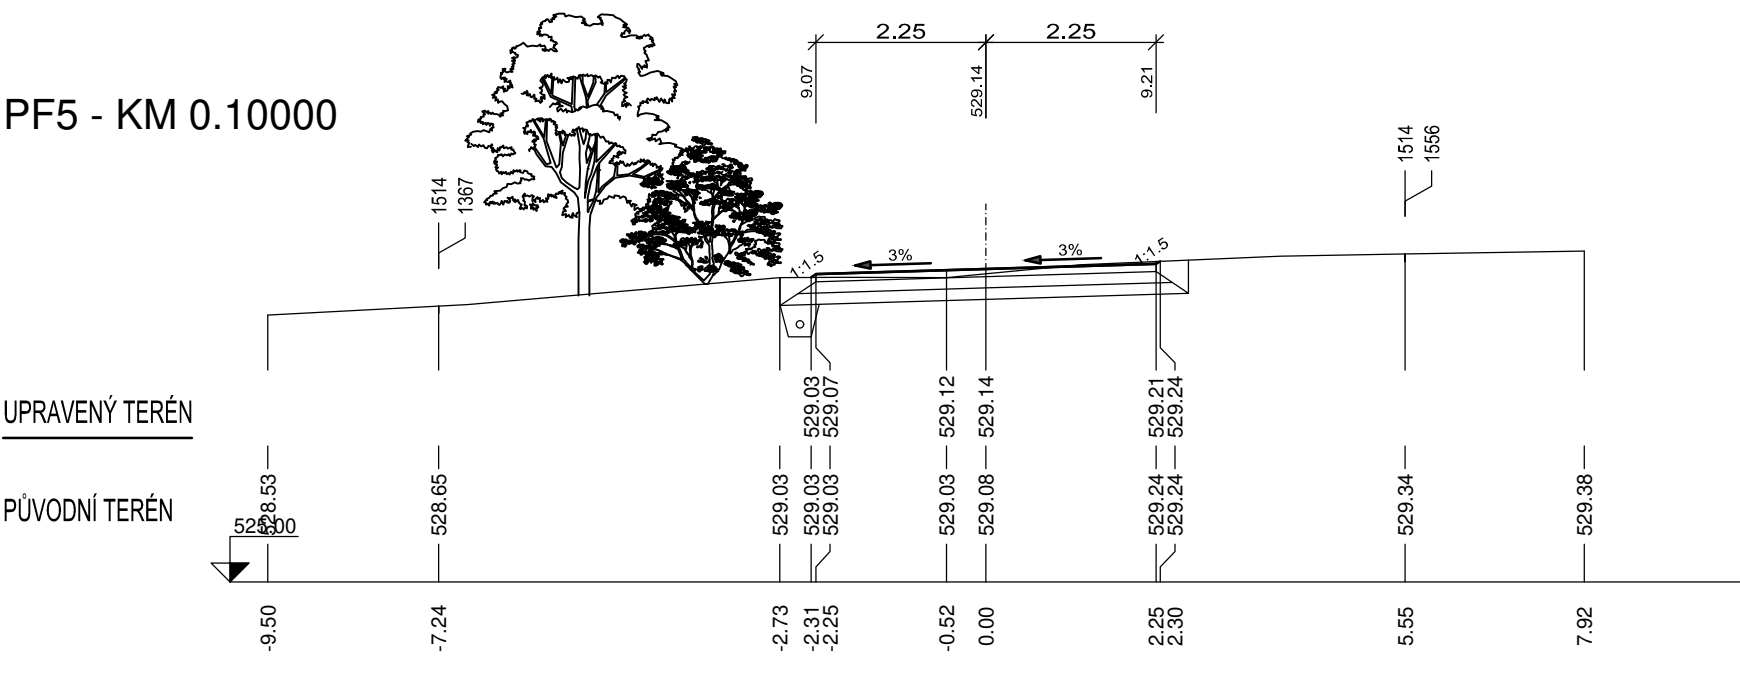


PF6 - KM 0.12000

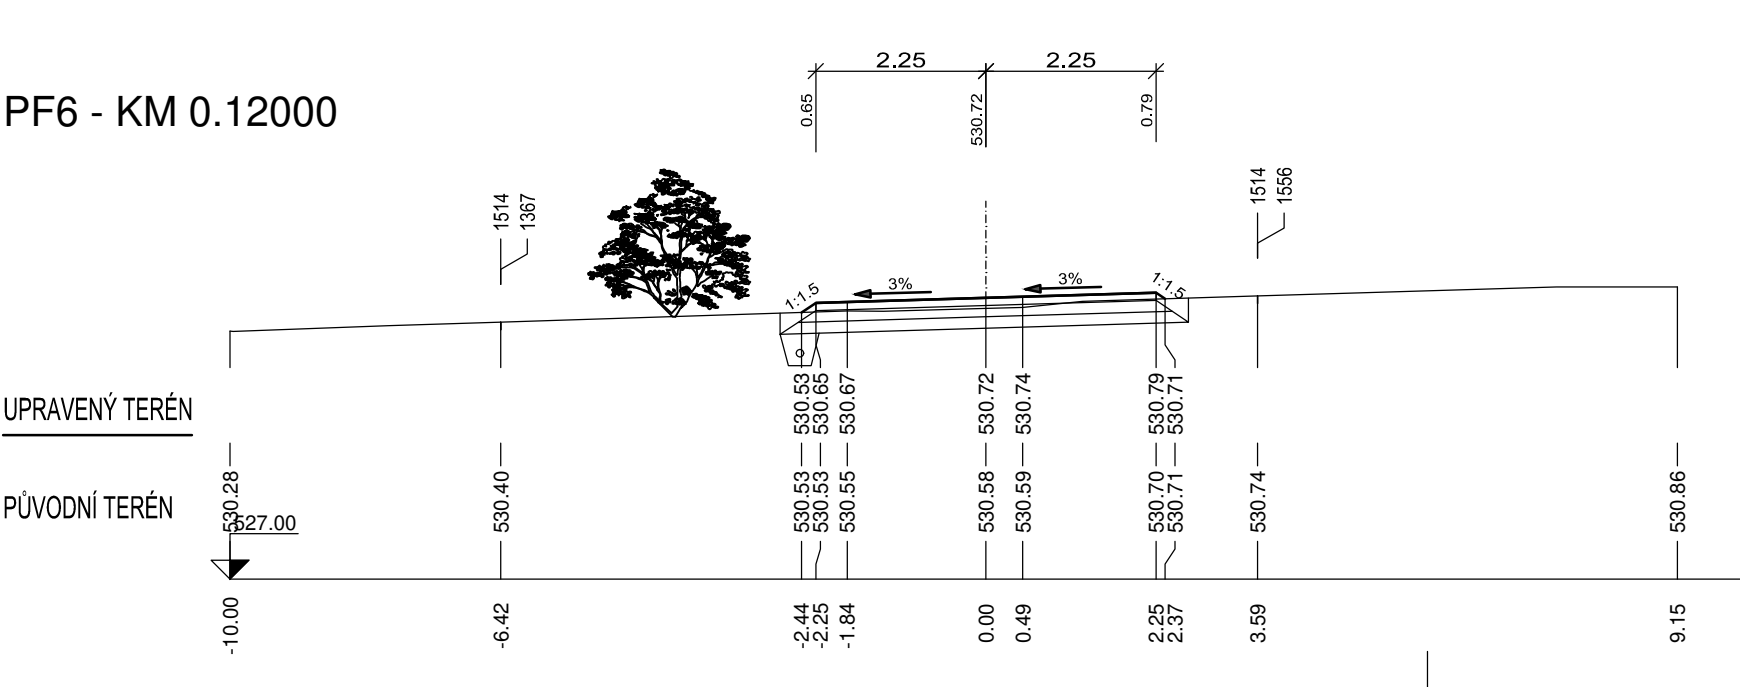


PF7 - KM 0.14000

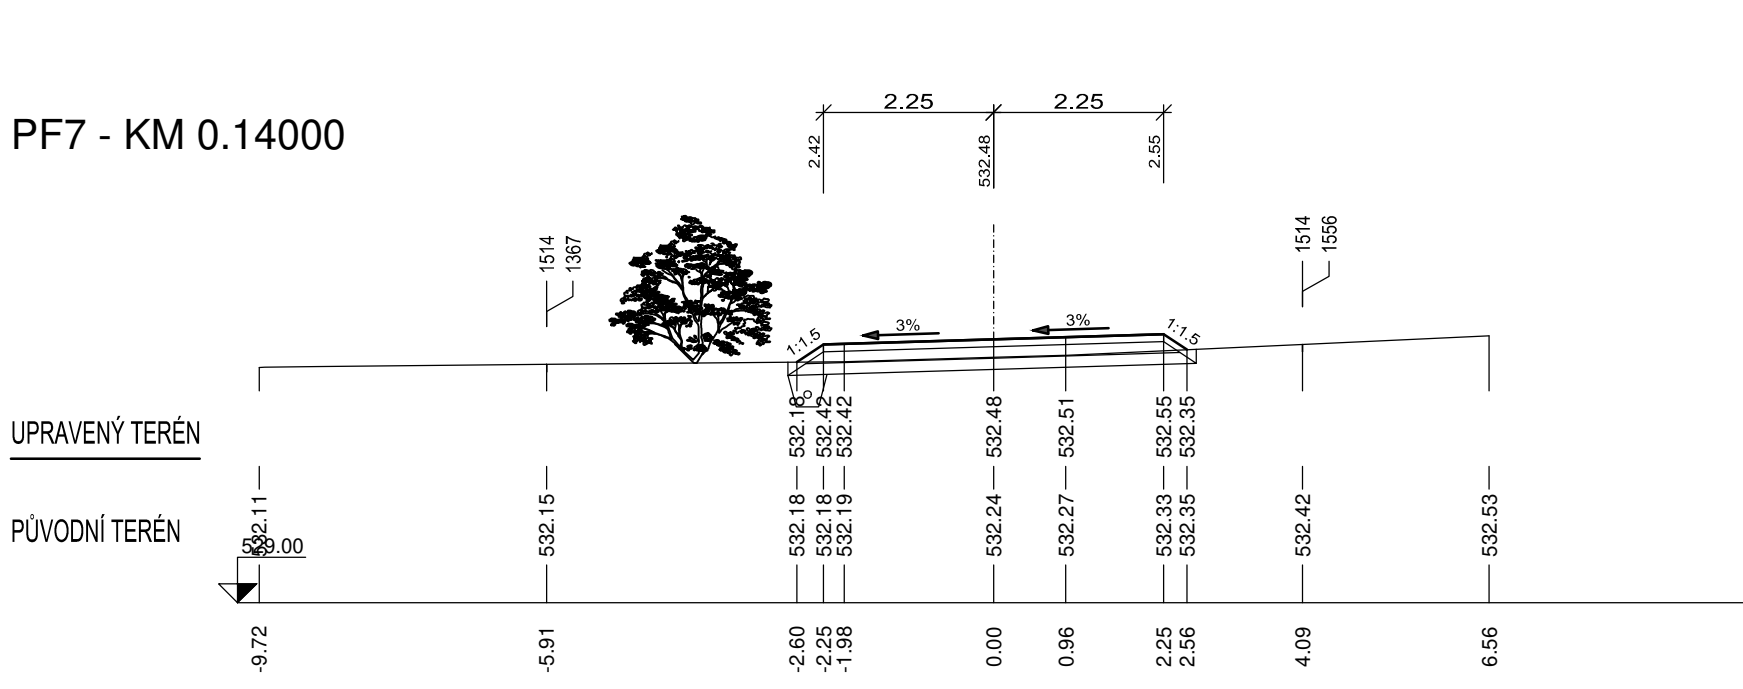


PF8 - KM 0.16000

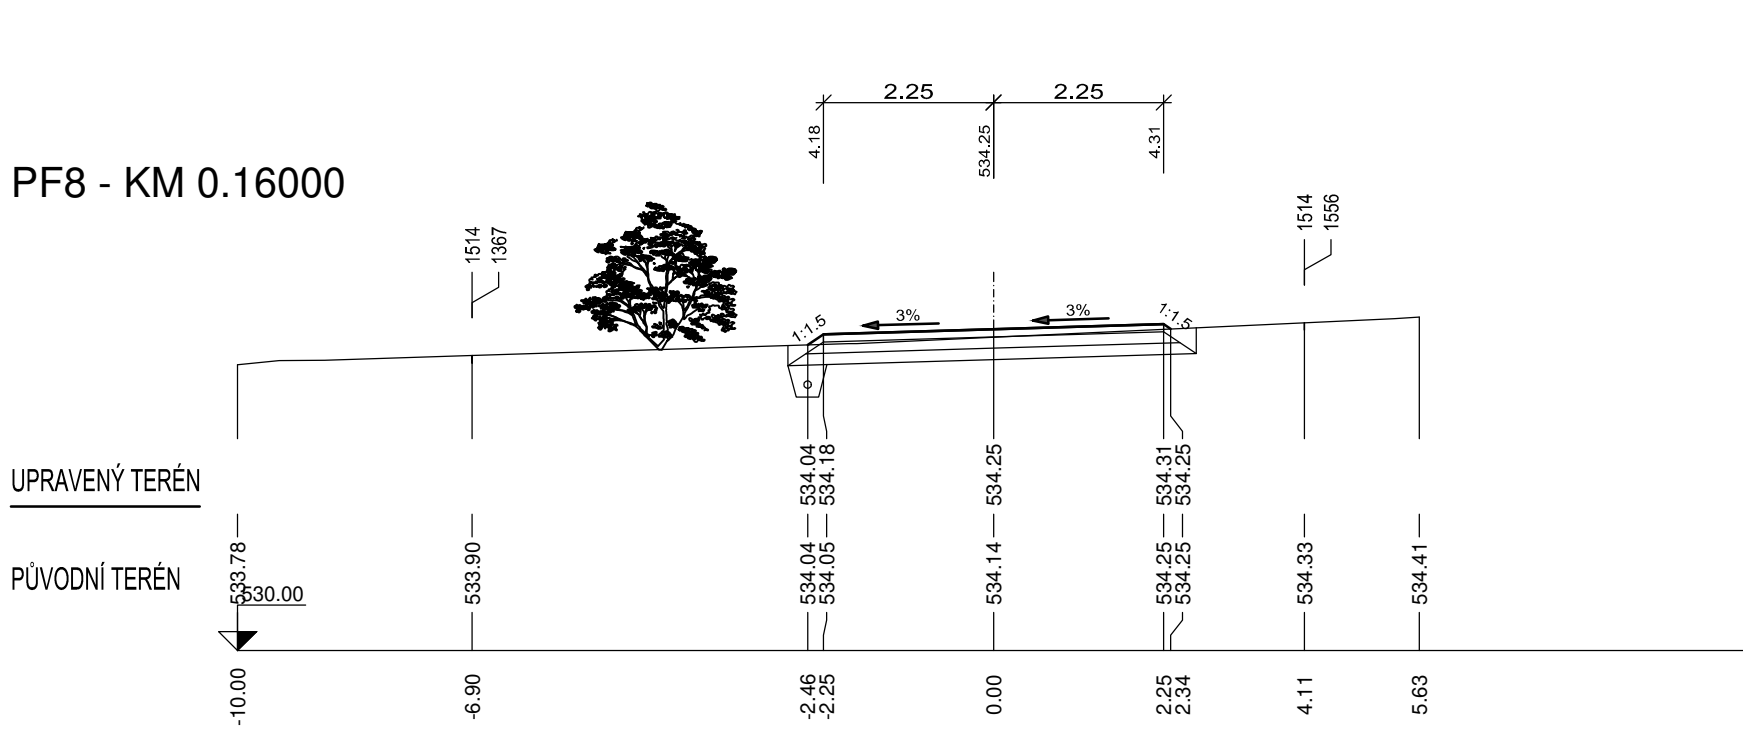


PF9 - KM 0.18000

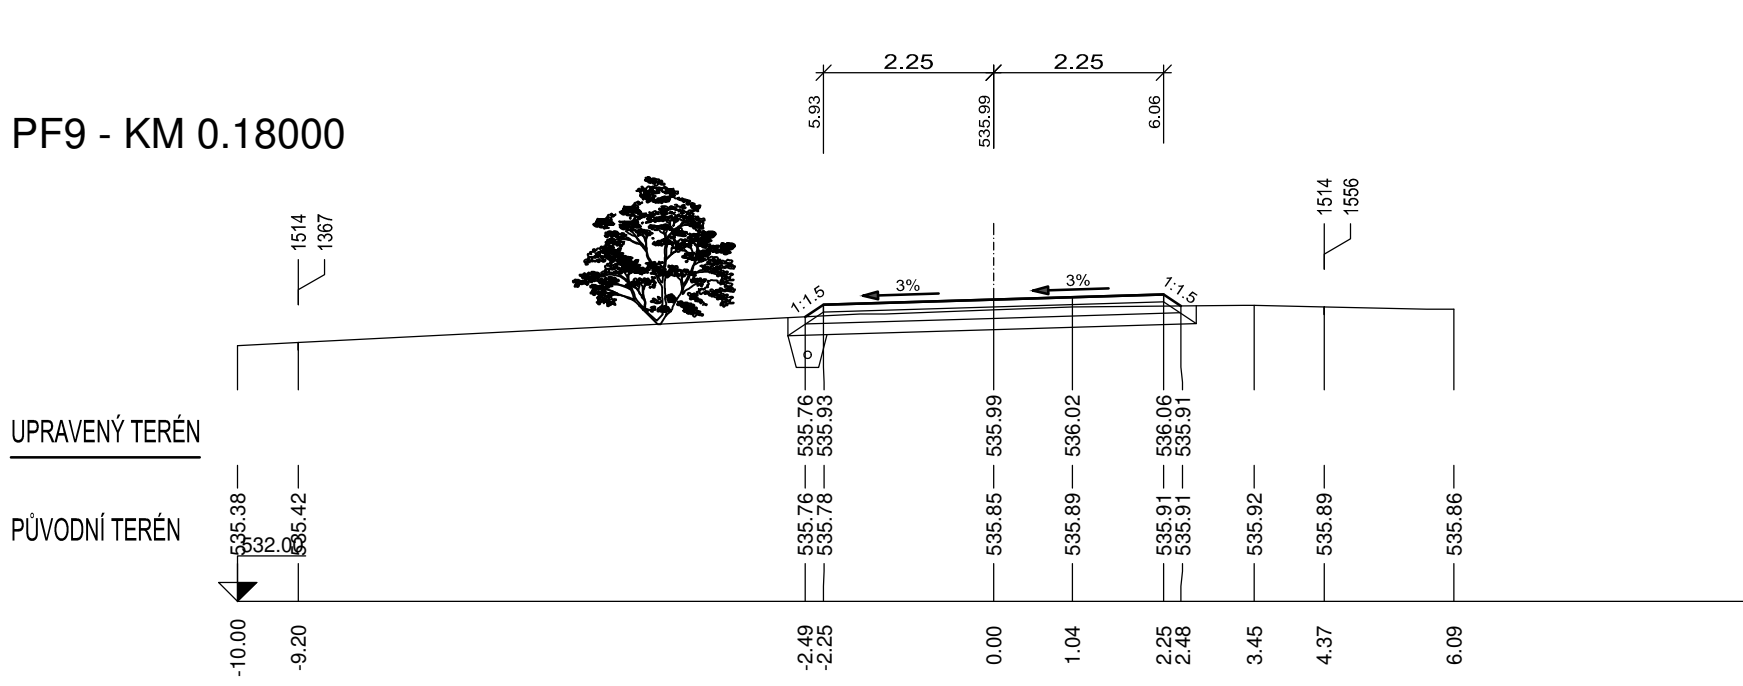


PF10 - KM 0.20000

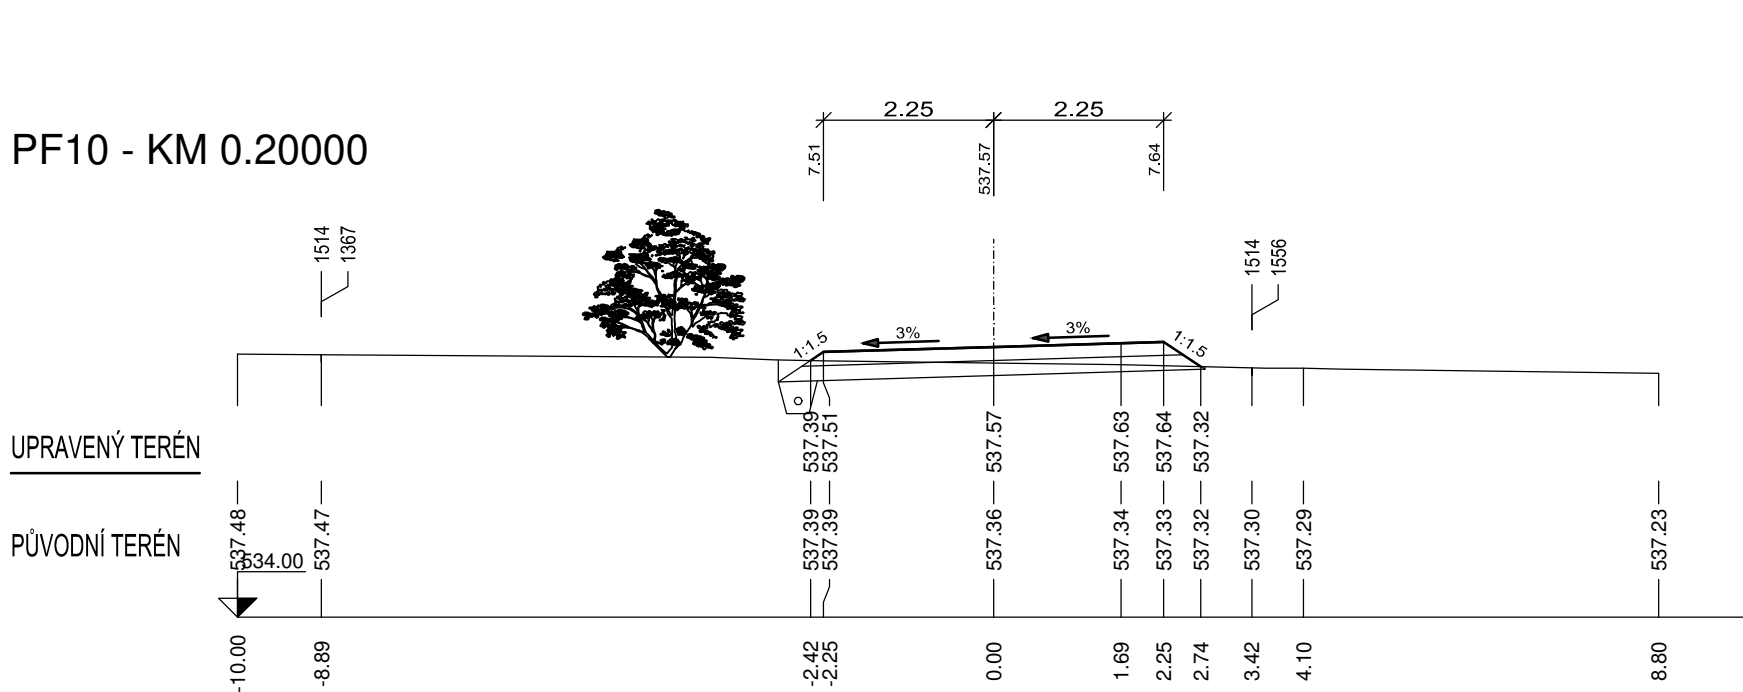


PF11 - KM 0.22000

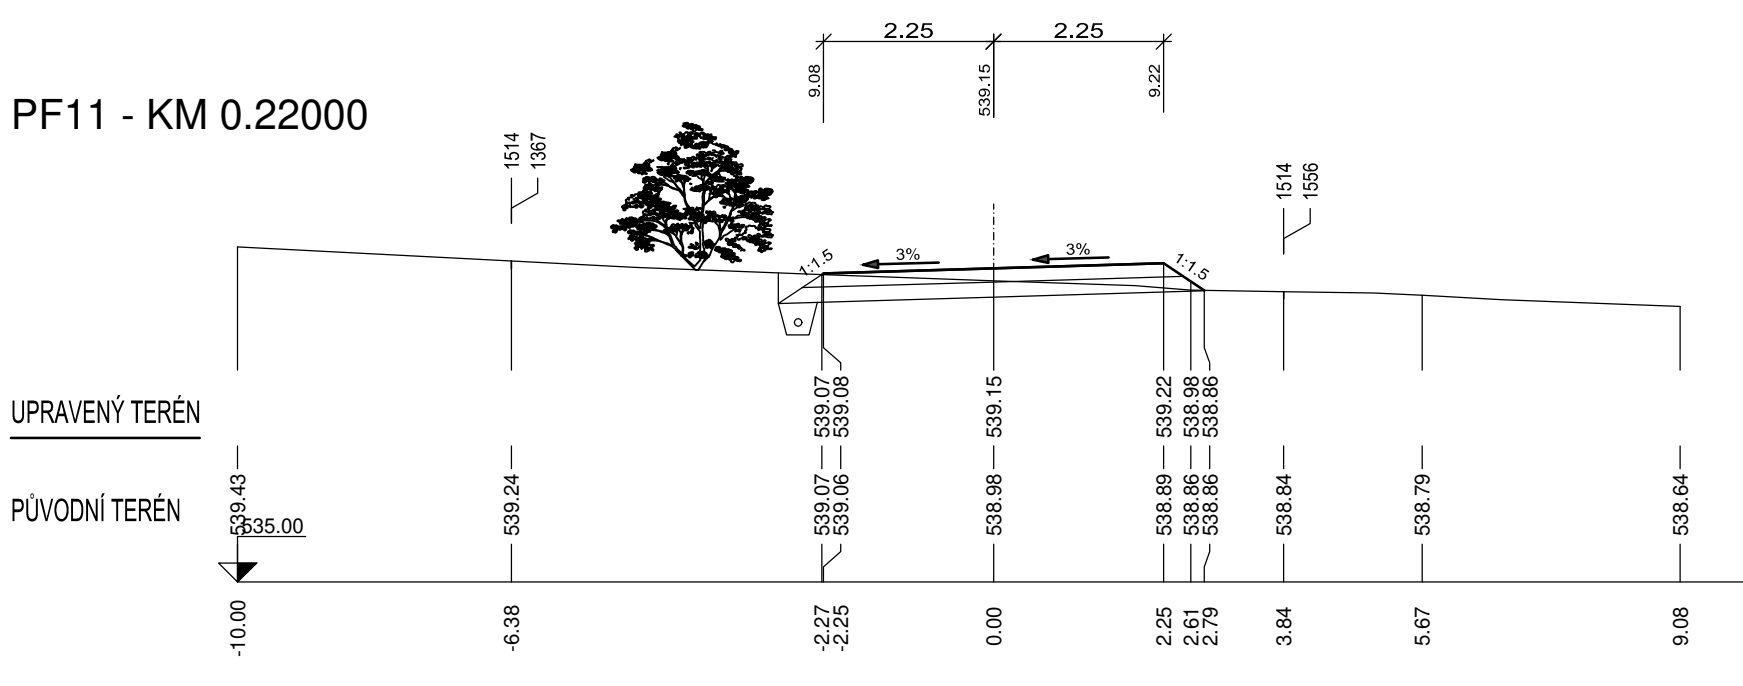


PF12 - KM 0.24000

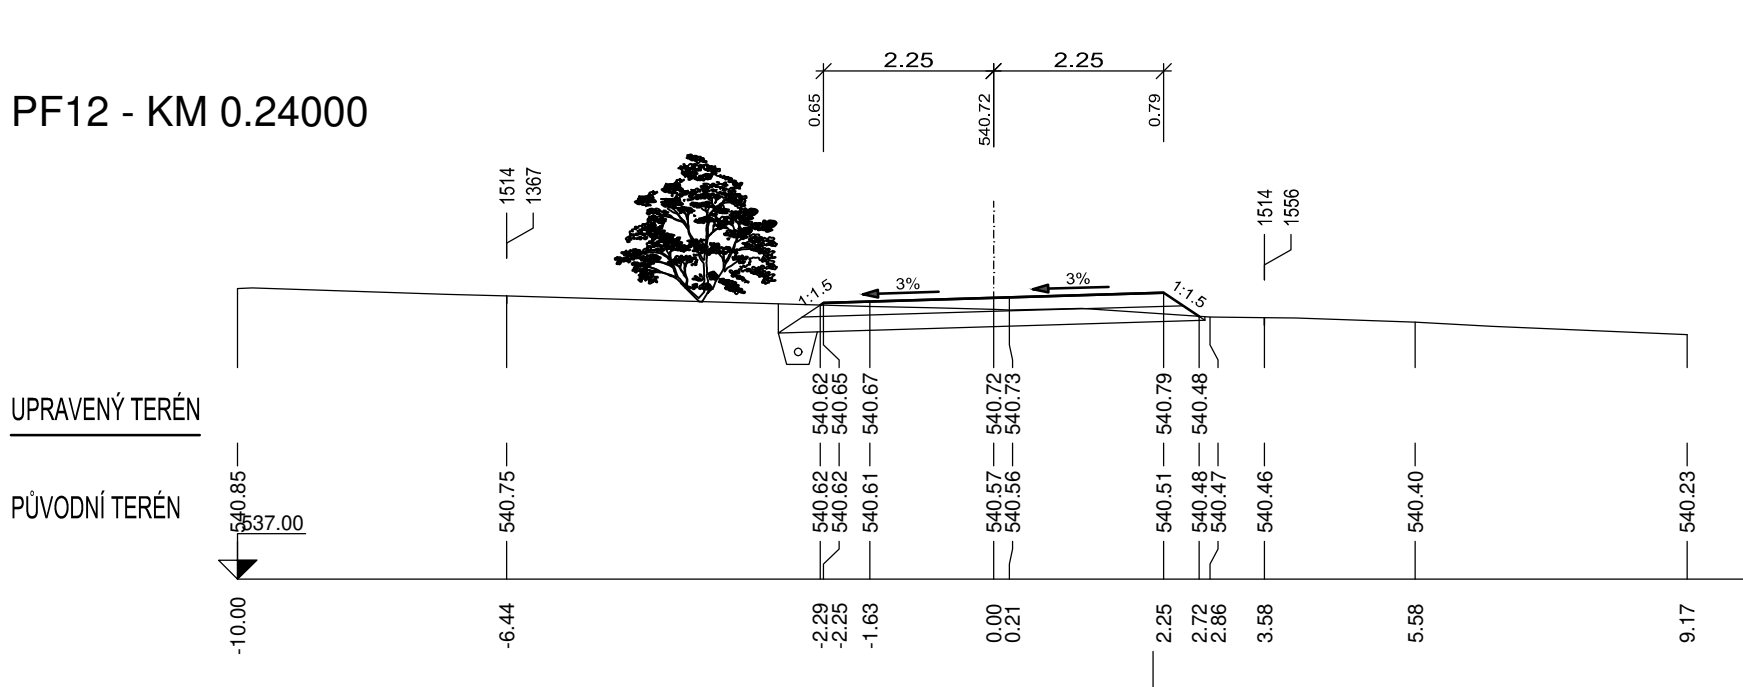


PF13 - KM 0.26000

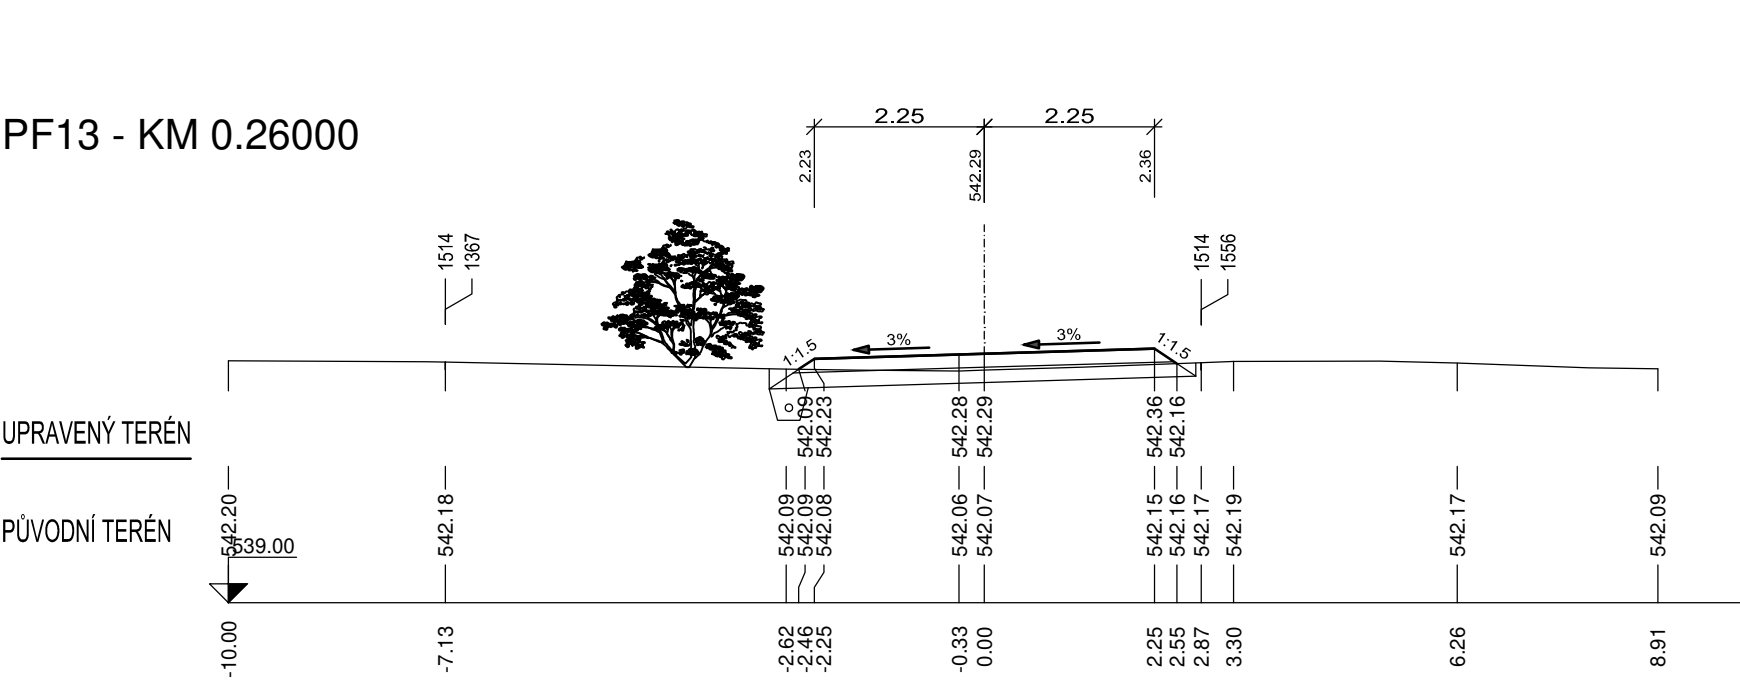


PF14 - KM 0.28000

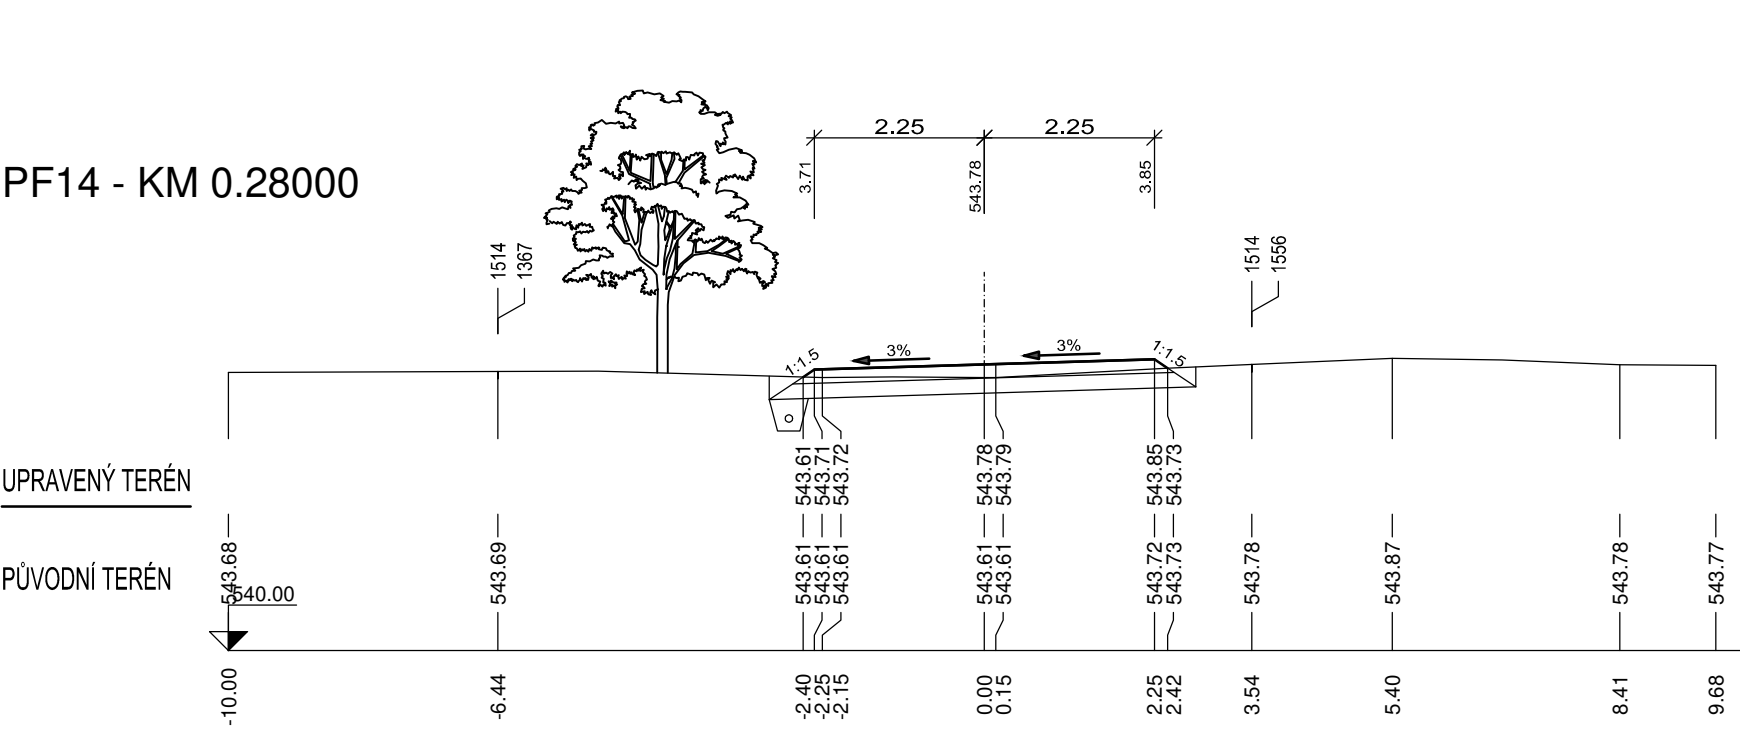


PF15 - KM 0.30000

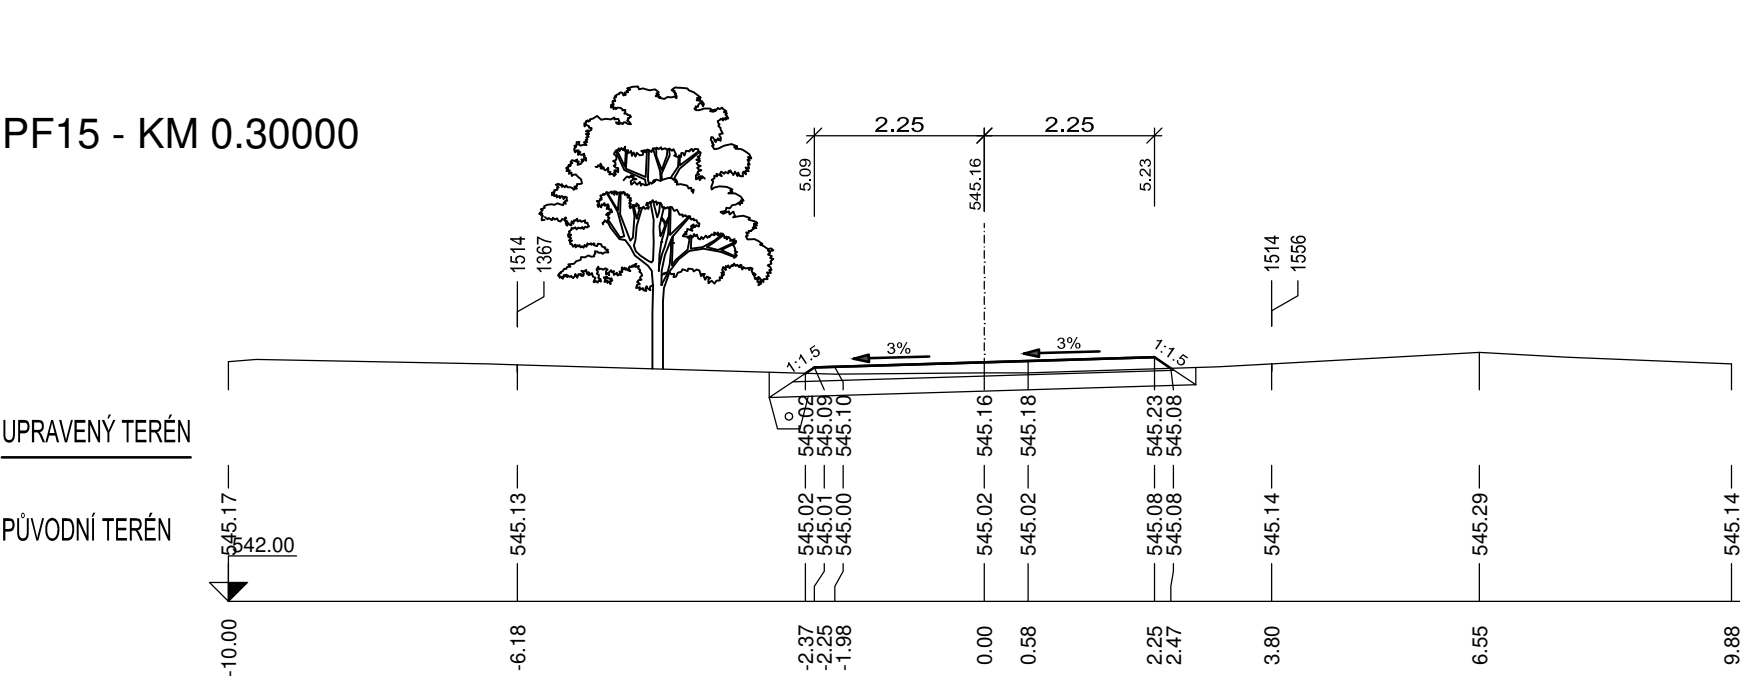


PF16 - KM 0.32000

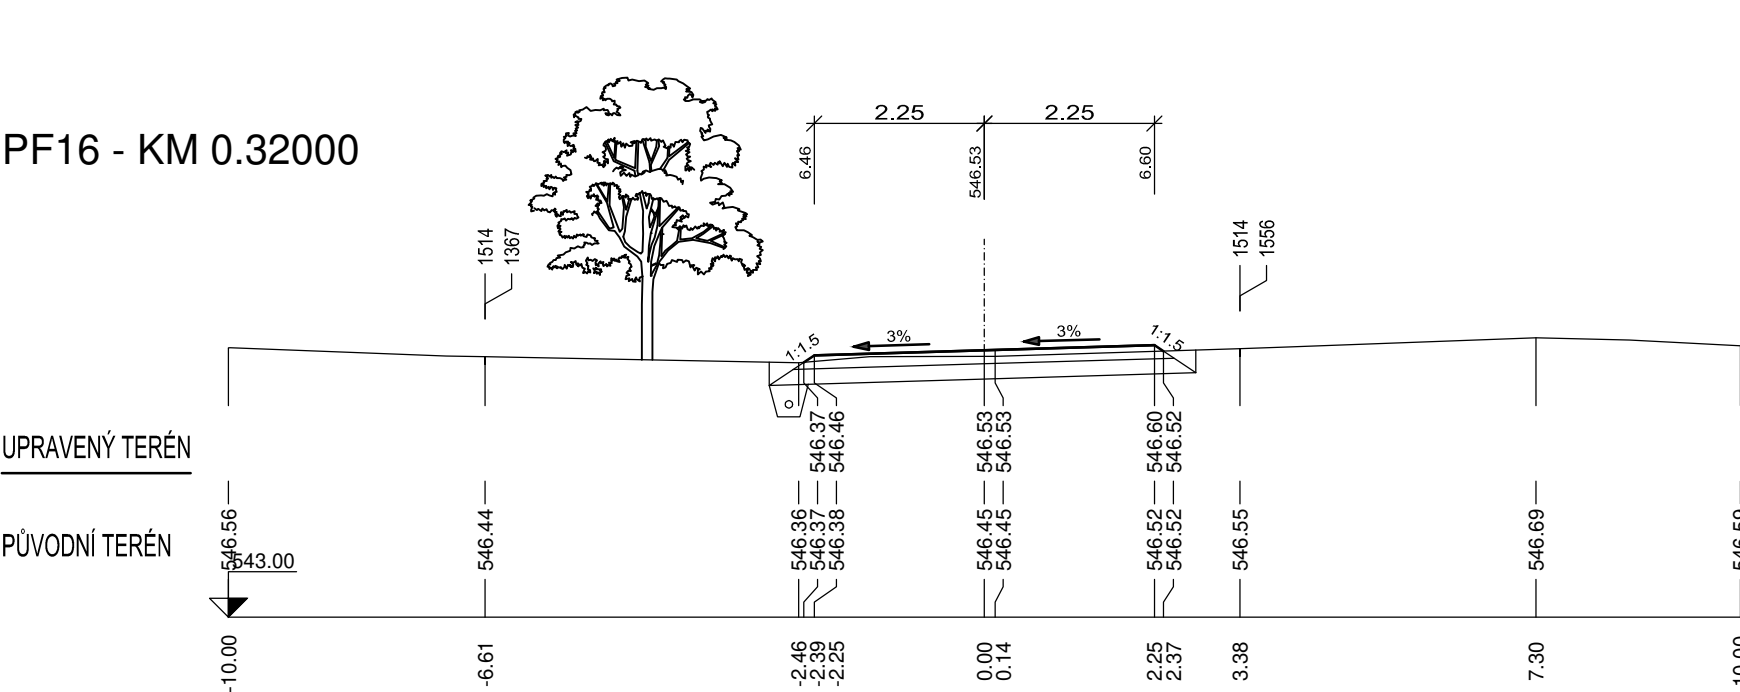


PF17 - KM 0.34000

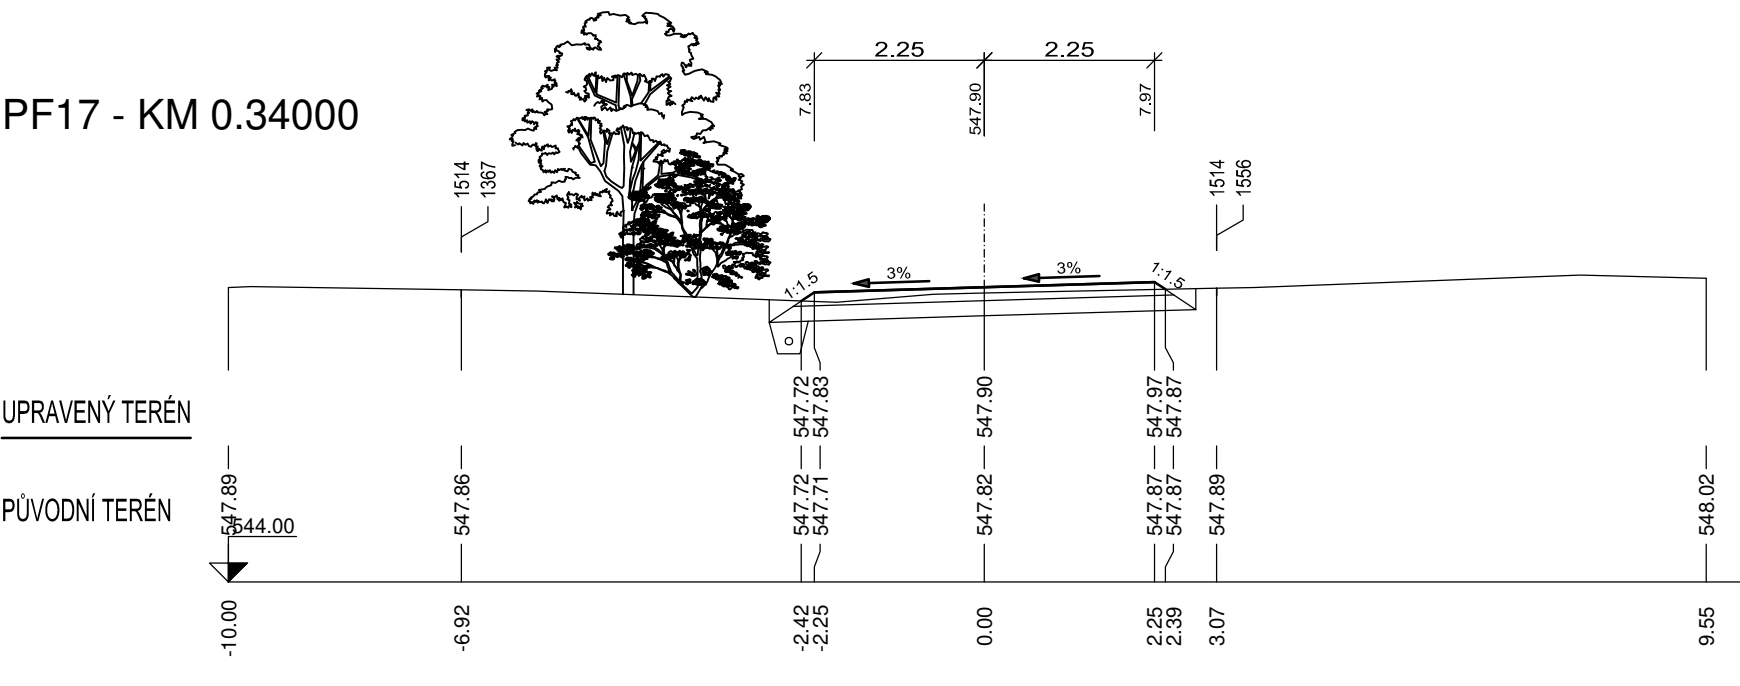


PF18 - KM 0.36000

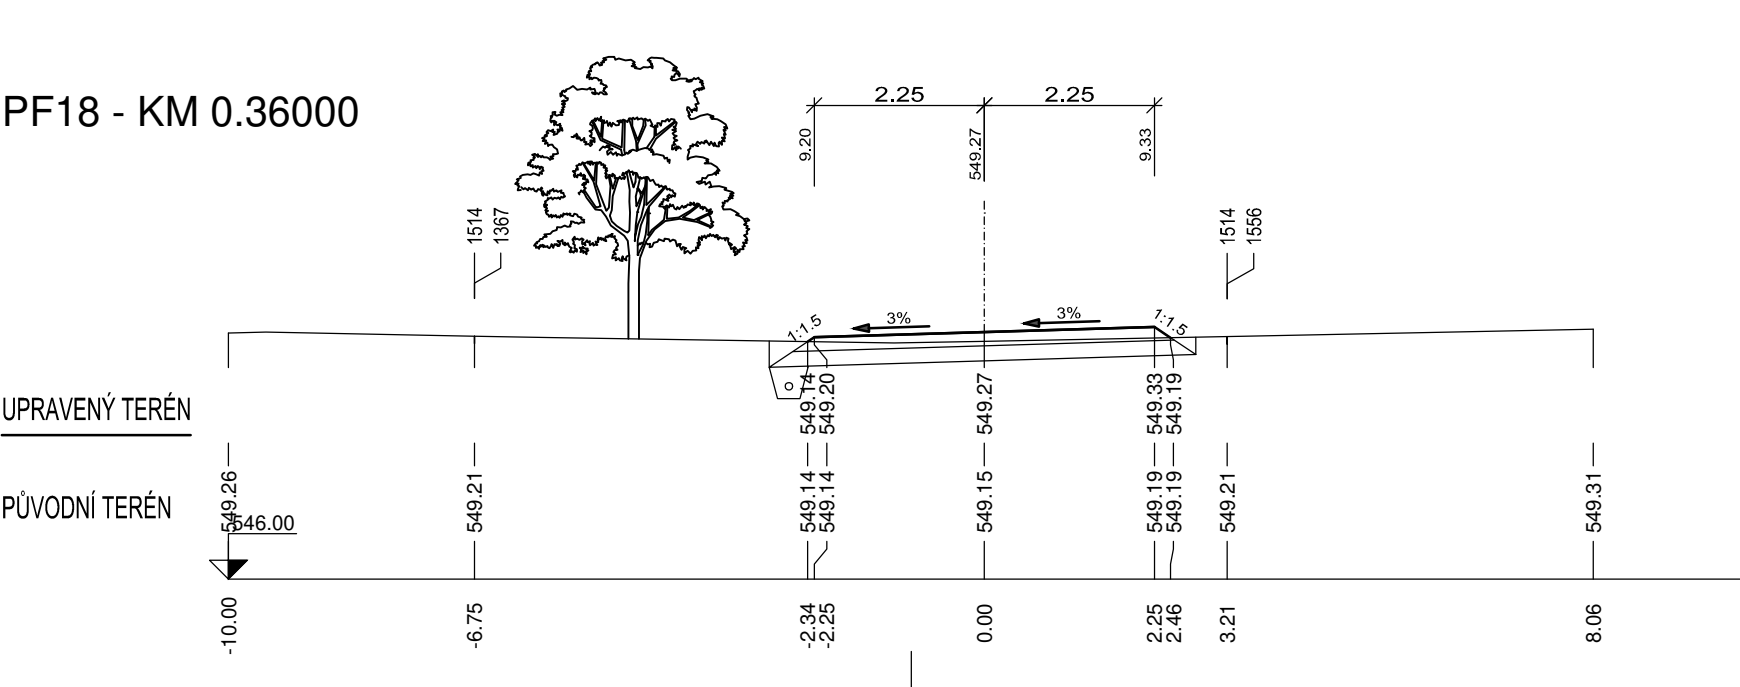


PF19 - KM 0.38000

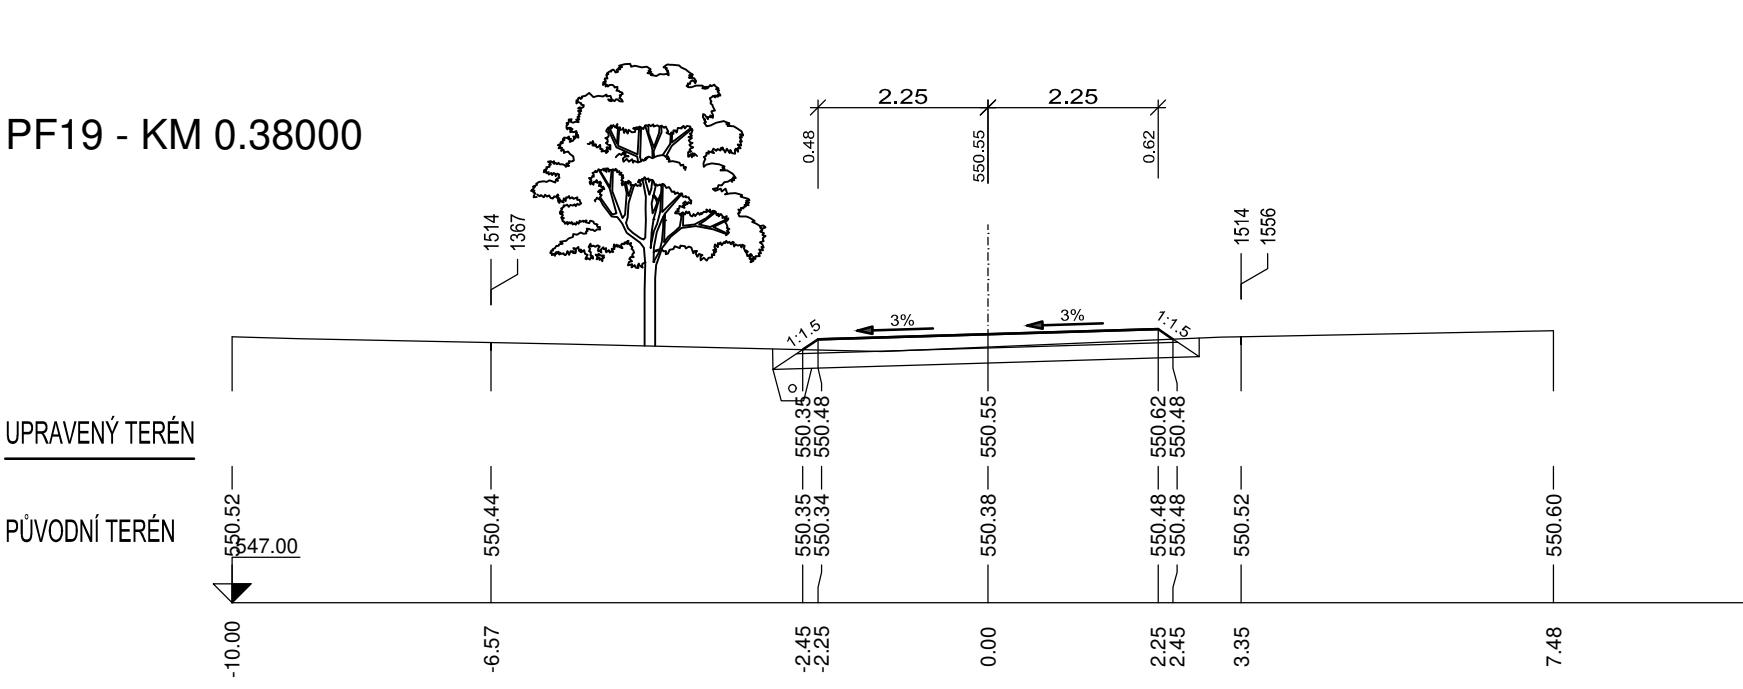


PF20 - KM 0.40000

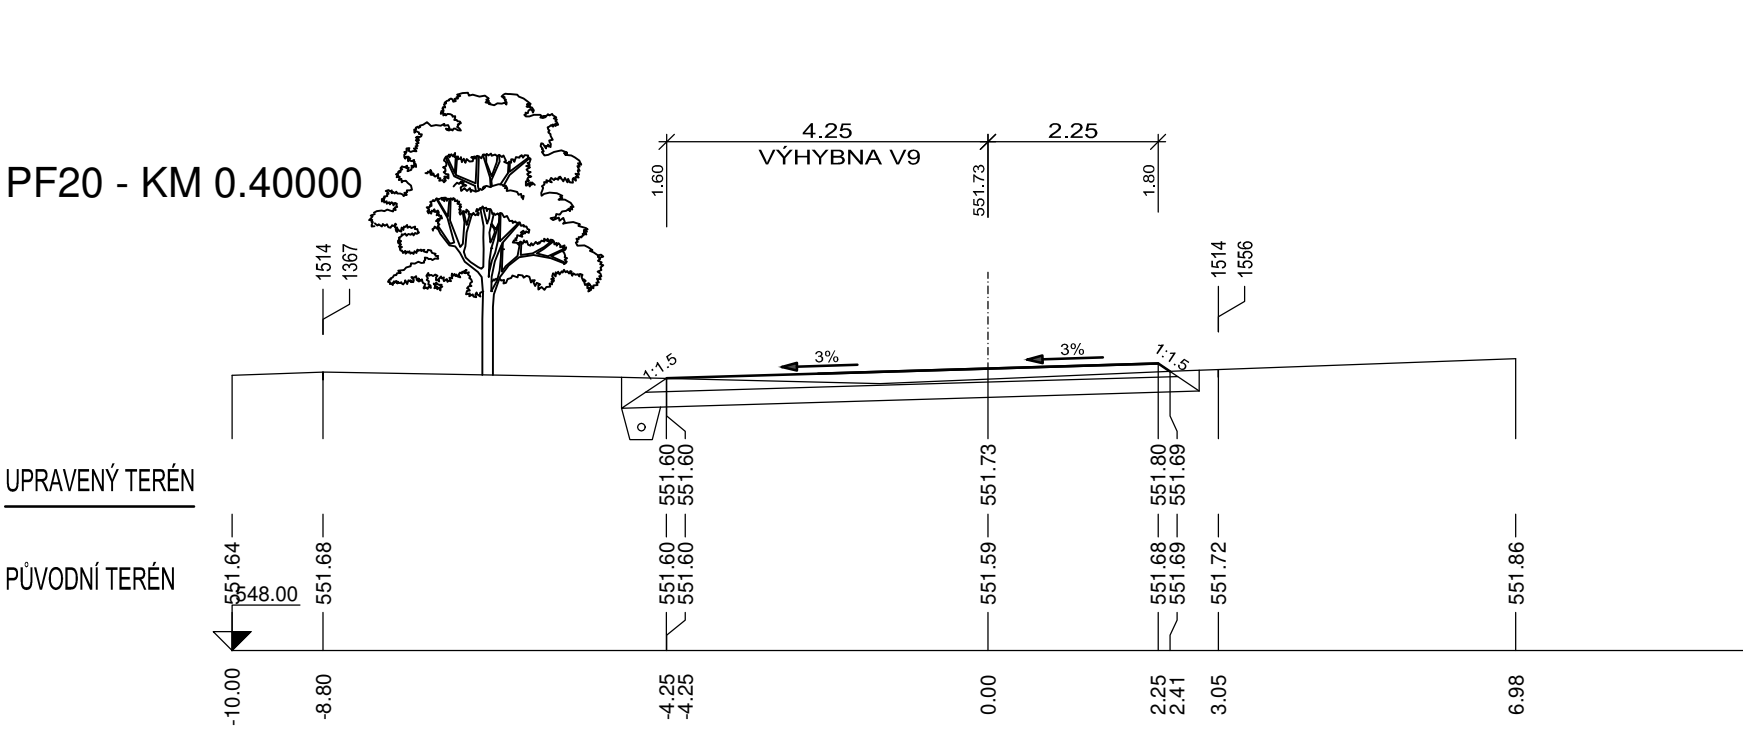


PF21 - KM 0.42000

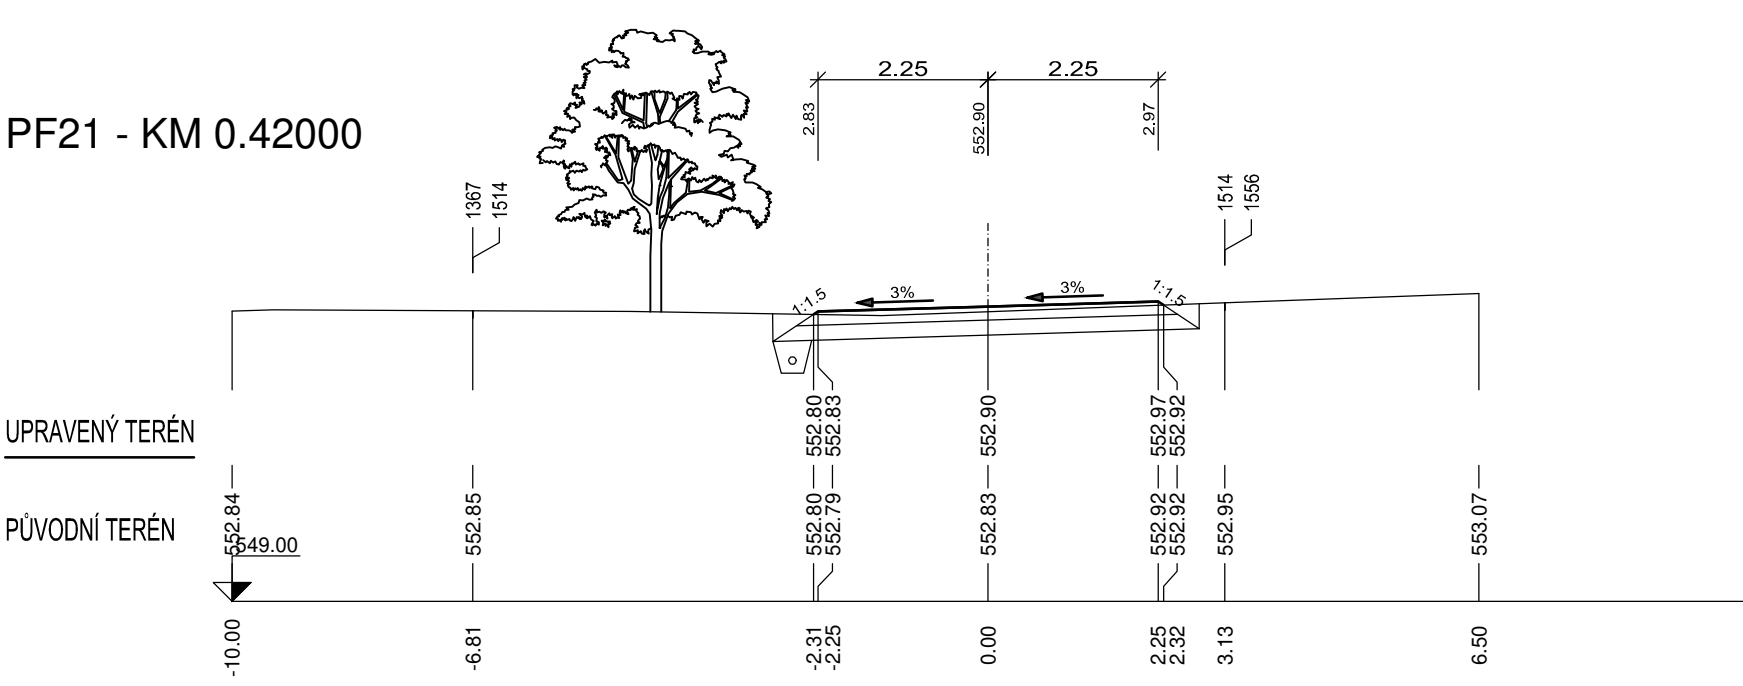


PF22 - KM 0.44000

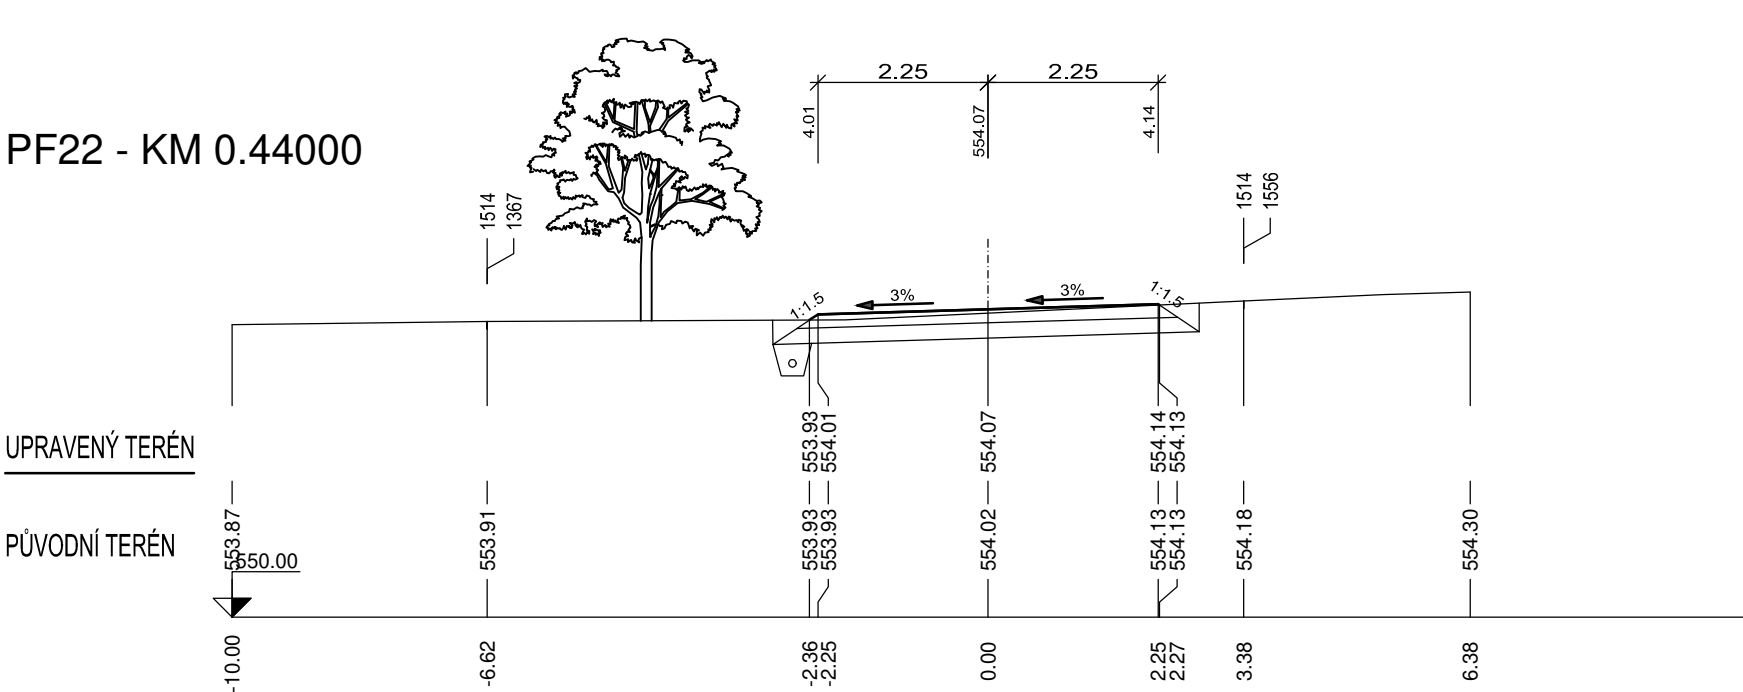


PF23 - KM 0.46000

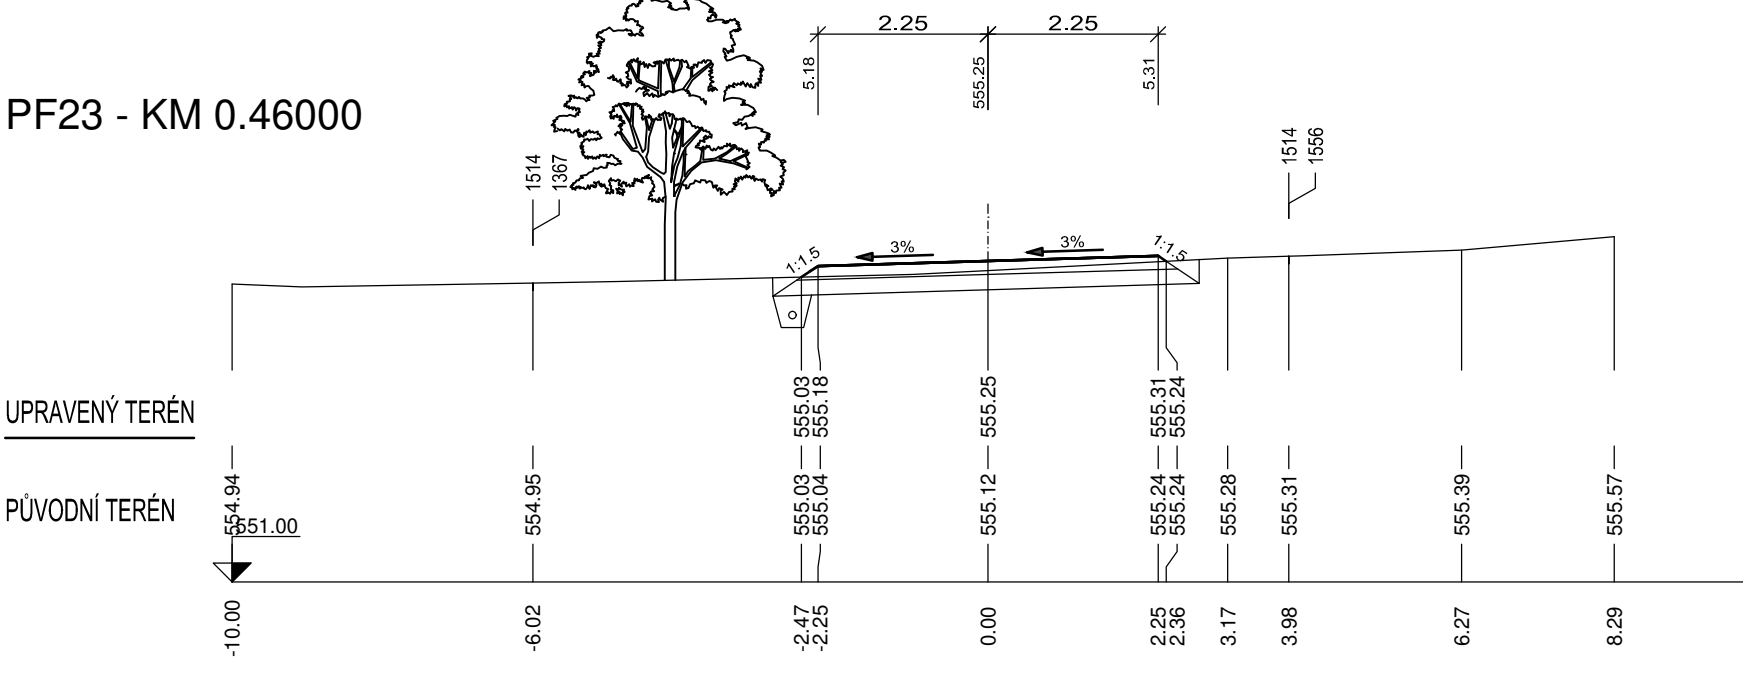


PF24 - KM 0.48000

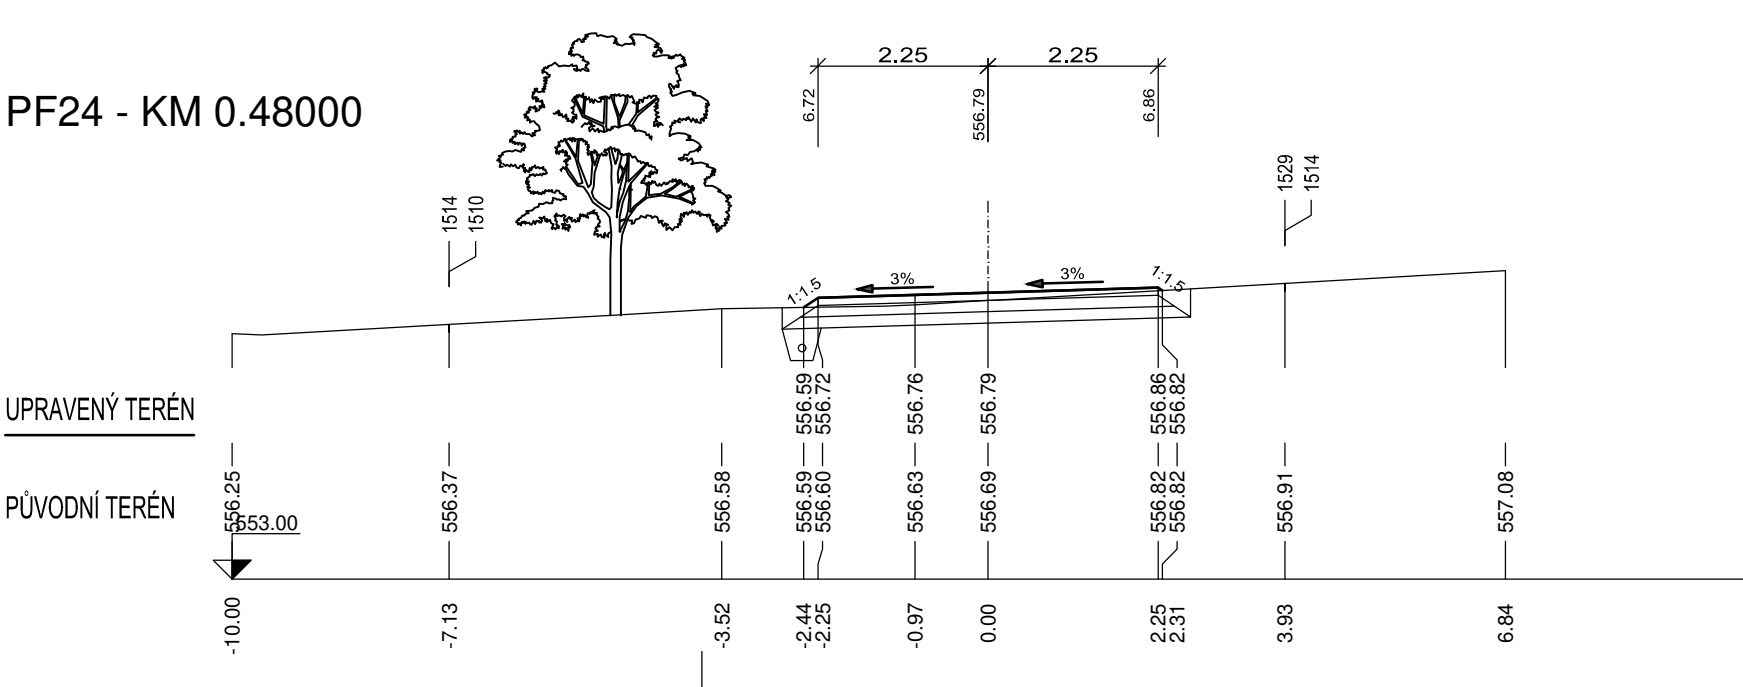


PF25 - KM 0.50000

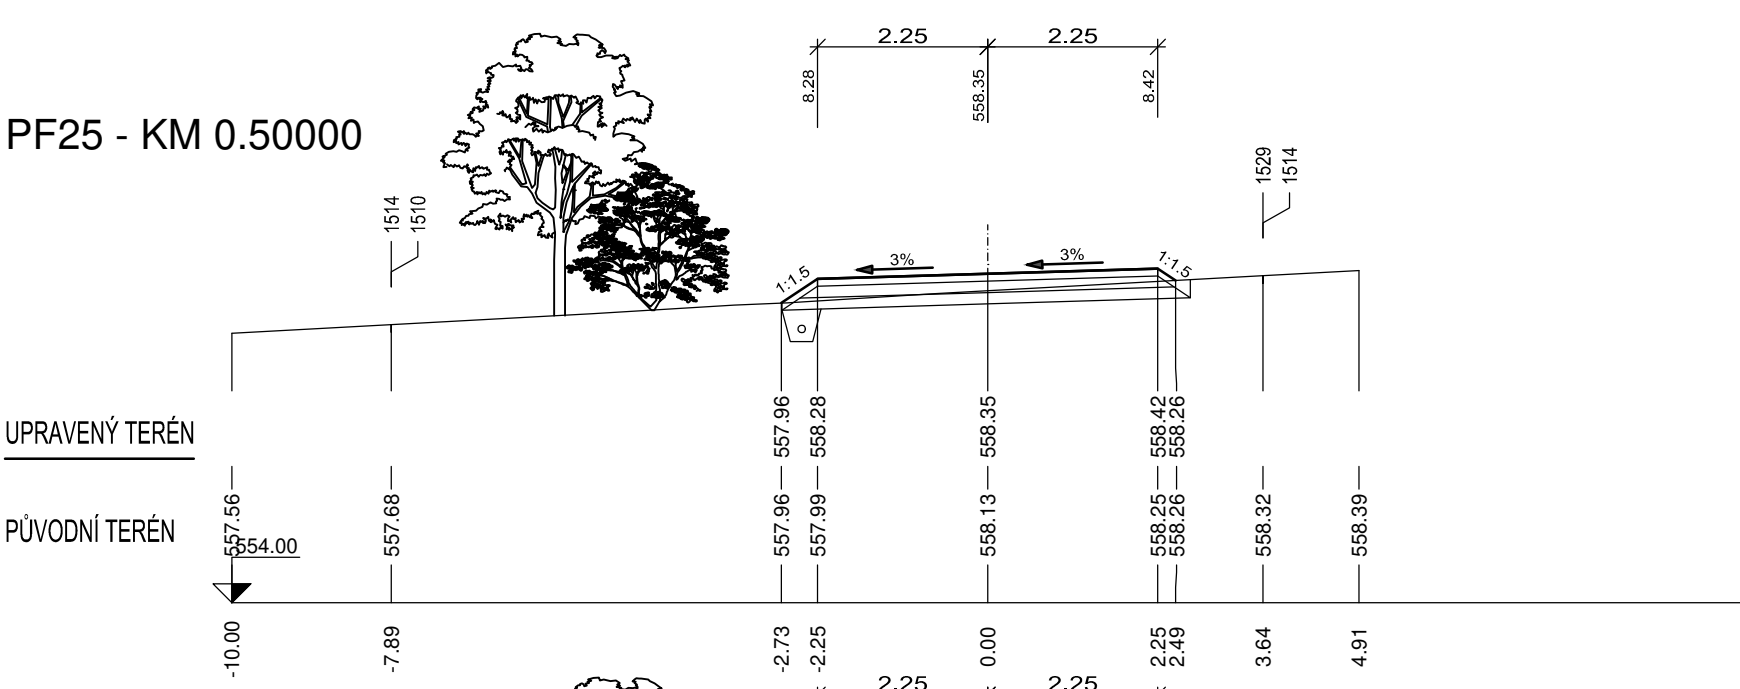


PF26 - KM 0.52000

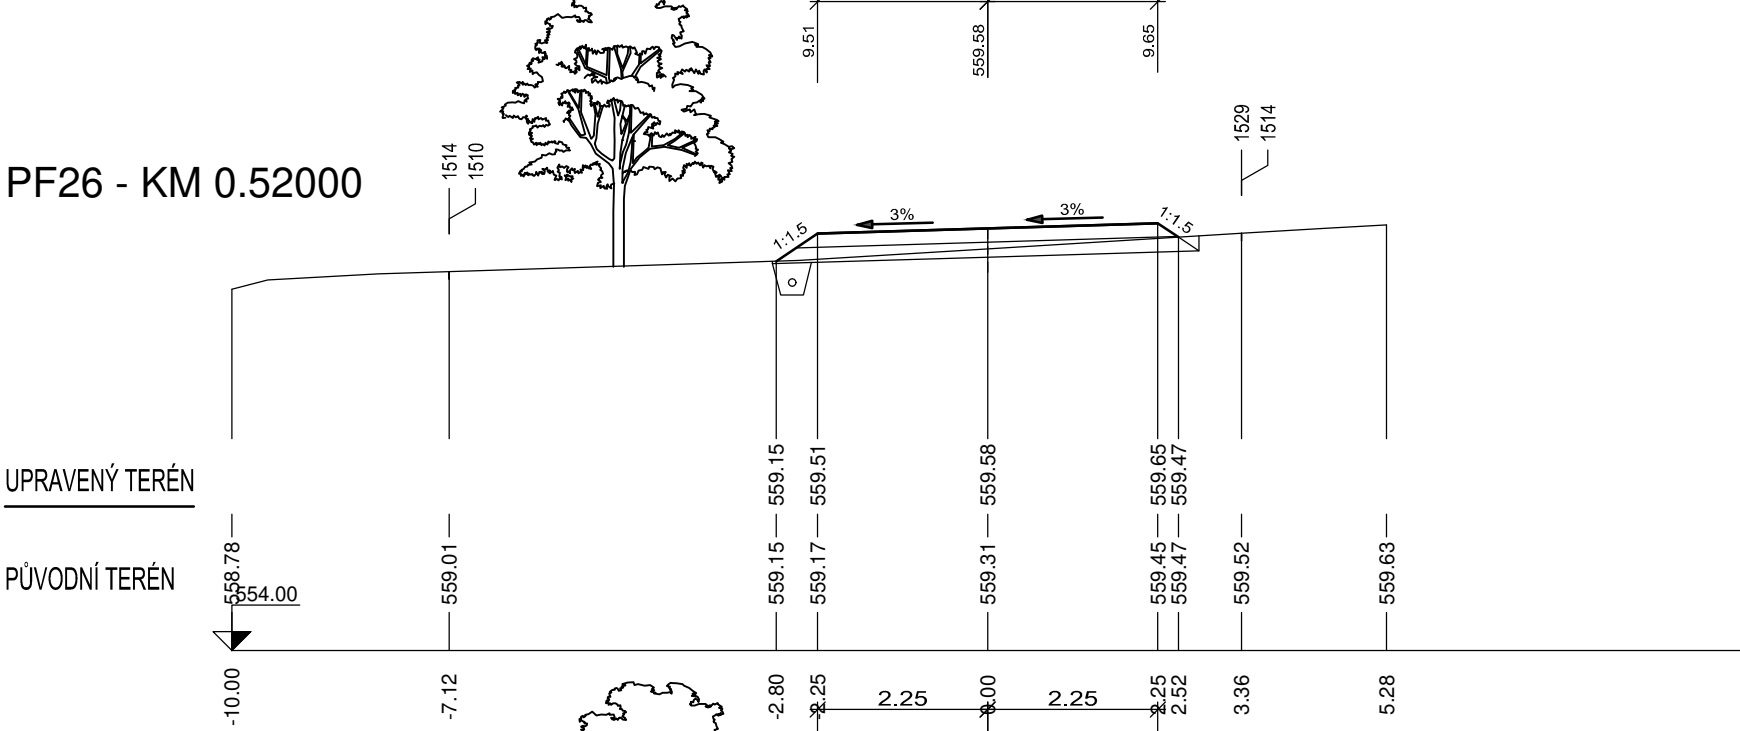


PF27 - KM 0.54000

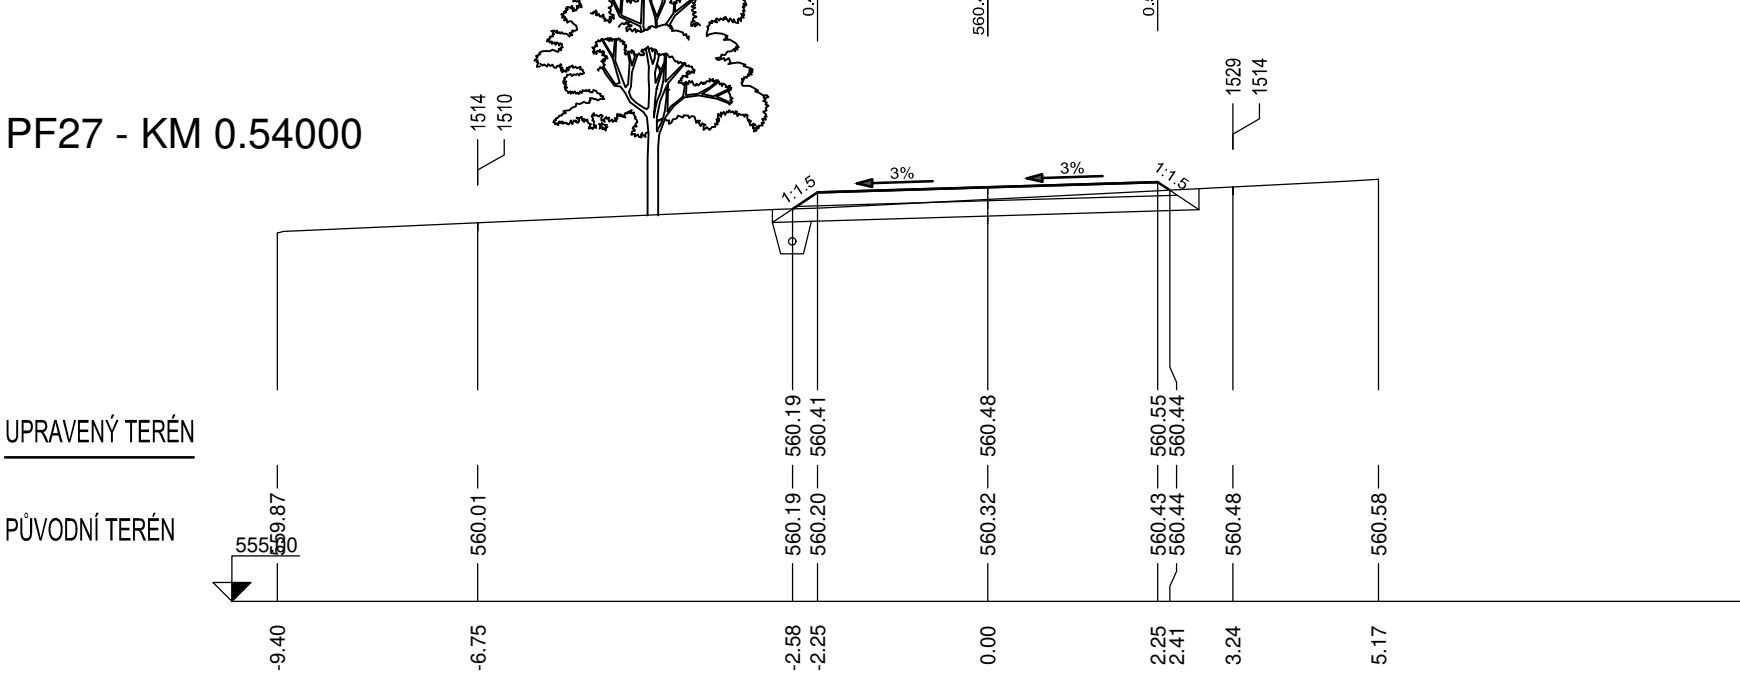

PF28 - KM 0.56000

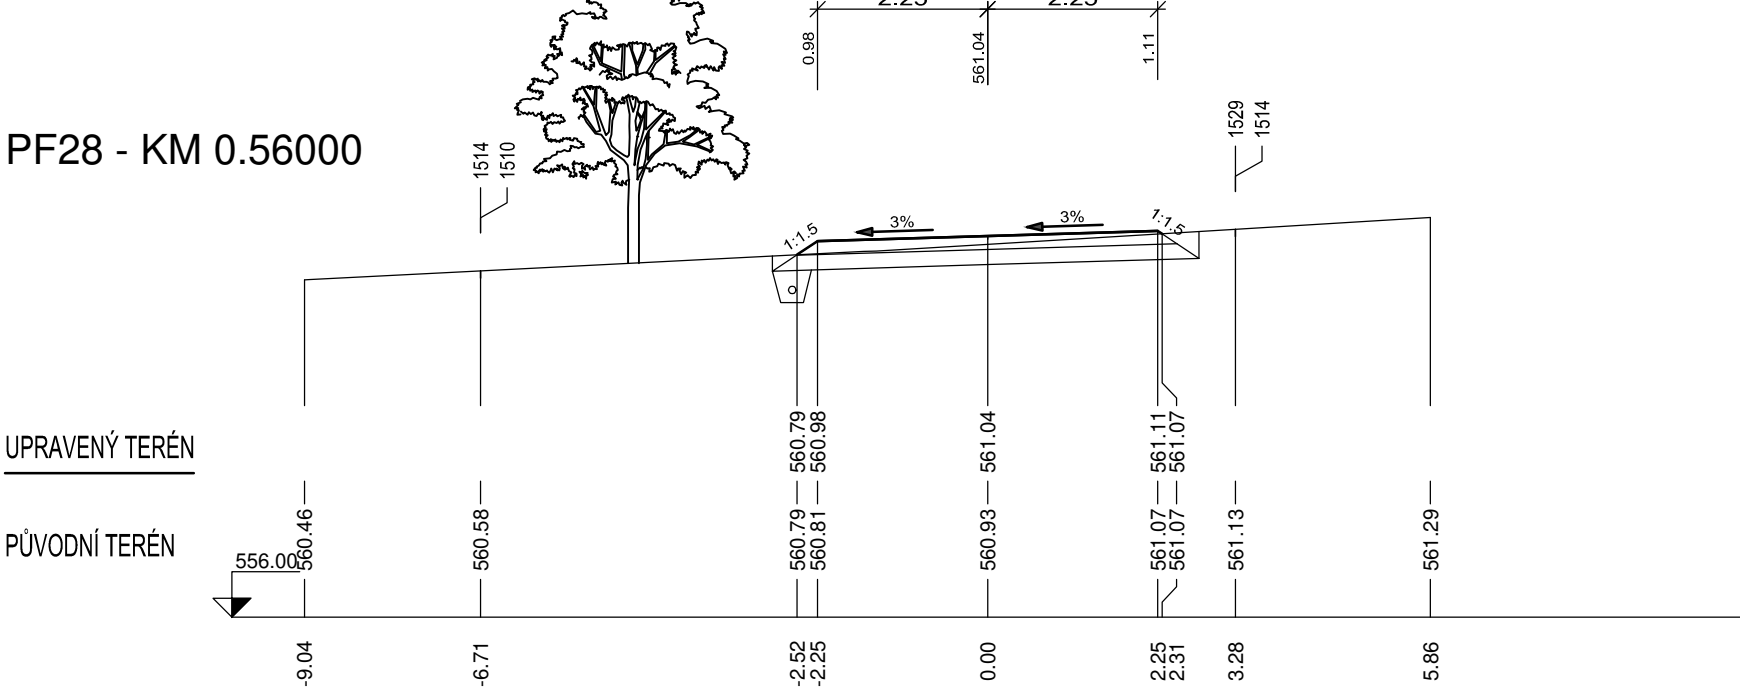

PF29 - KM 0.58000

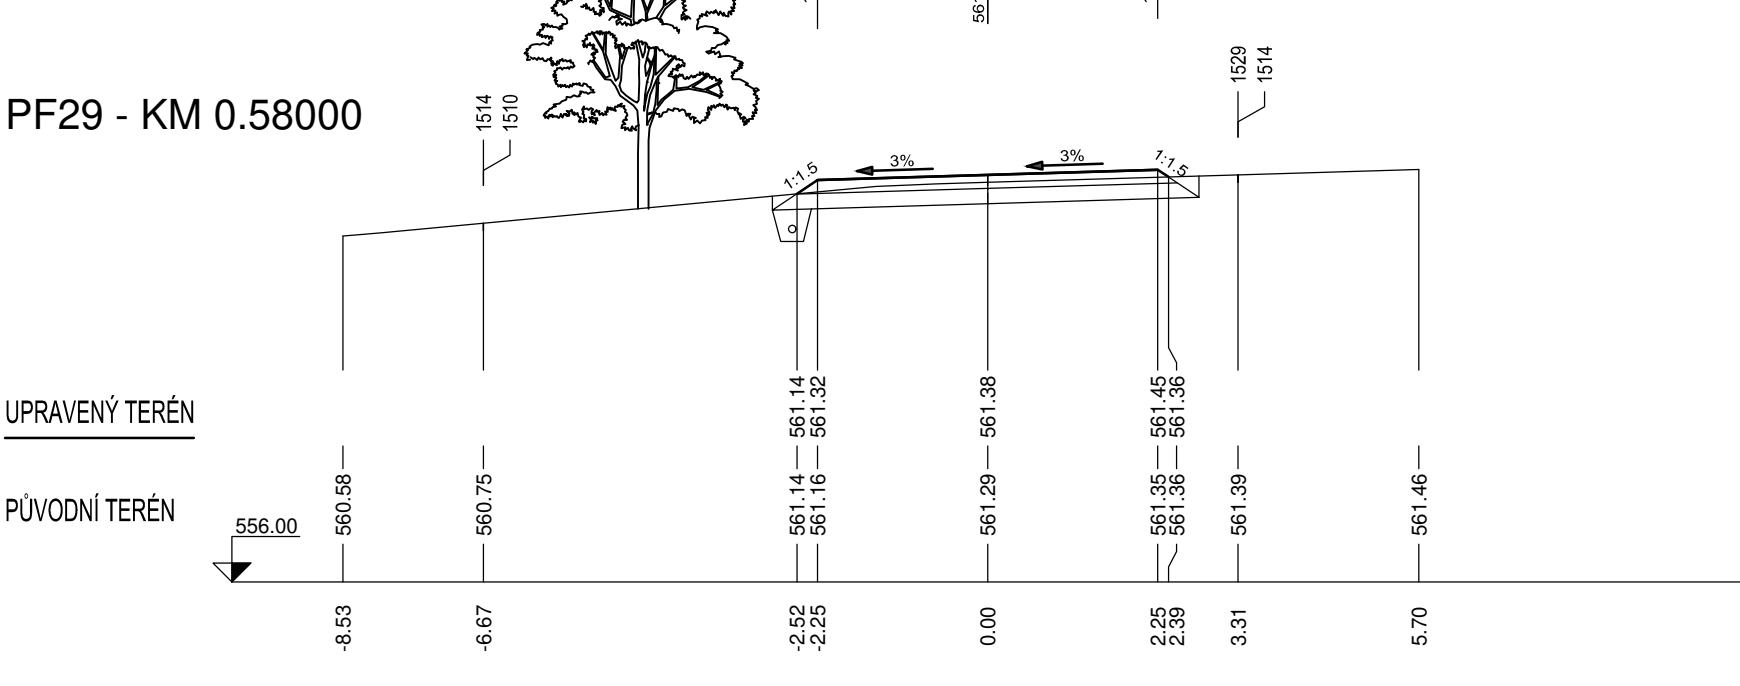

VYPRACOVAL	ZODP. PROJEKTANT	VED. PROJEKTANT
KRAJ	Ústecký	K.Ú.
STAVEBNÍK	ČR-SPÚ, KPÚ PRO ÚSTECKÝ KRAJ, POBOČKA DEČÍN	Loučky u Verneřic
STAVBA	DOPRAVNÍ OPATŘENÍ NA VERNEŘICKU	
AKCE	SO2 - REKONSTRUKCE HLAVNÍ POJÍZD CESTY S DOPROVODNOU VÝSADBOU	
OBJEKT	SO 105 - HC27-R V K.Ú. LOUČKY U VERNEŘIC	
NÁZEV	PŘÍČNÉ ŘEZY (km 0,000-0,580)	
OBSAH	D.1.4.1.	
ZAK.ČÍSLO	11/22	
DATUM	08/2022	
STUPĚŇ	DSP, DPS	
FORMÁT	12x44	
MĚŘÍTKO	1:100	
PŘÍLOHA Č.	PARE Č.	