








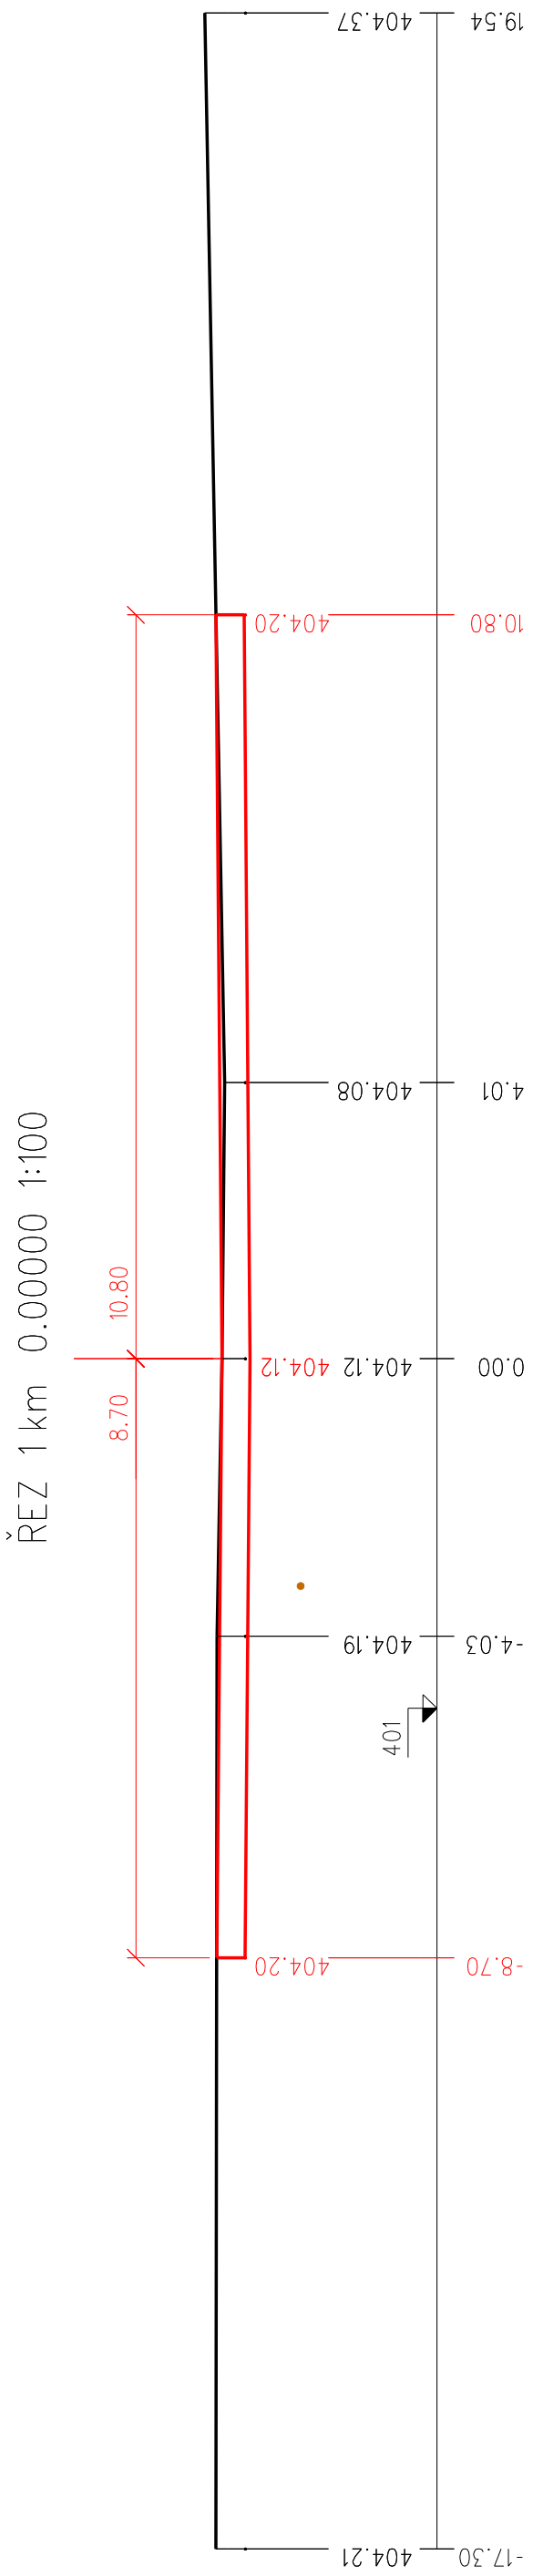
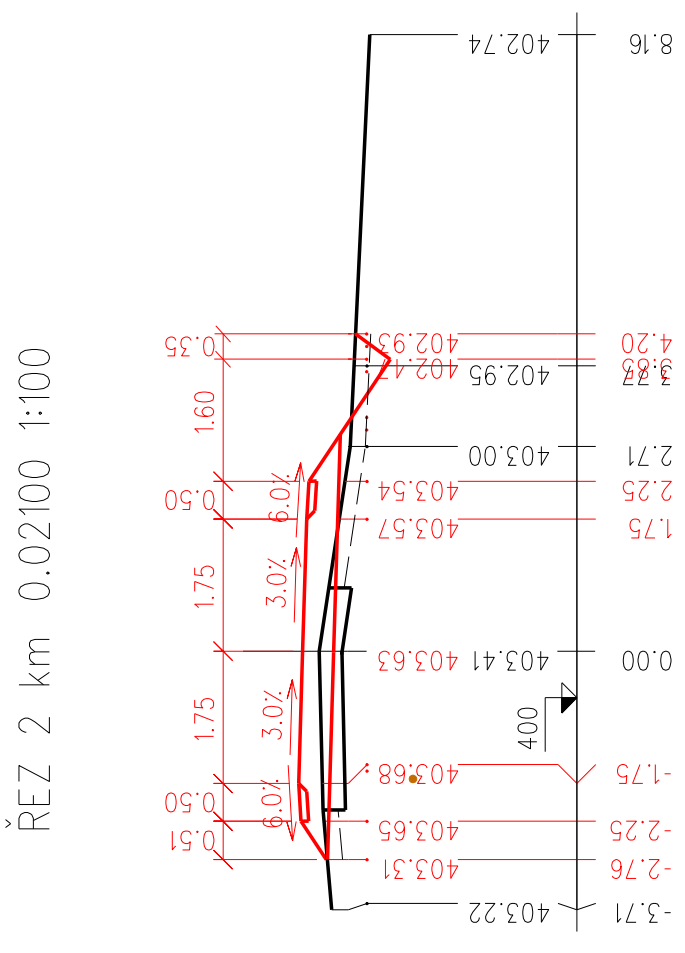
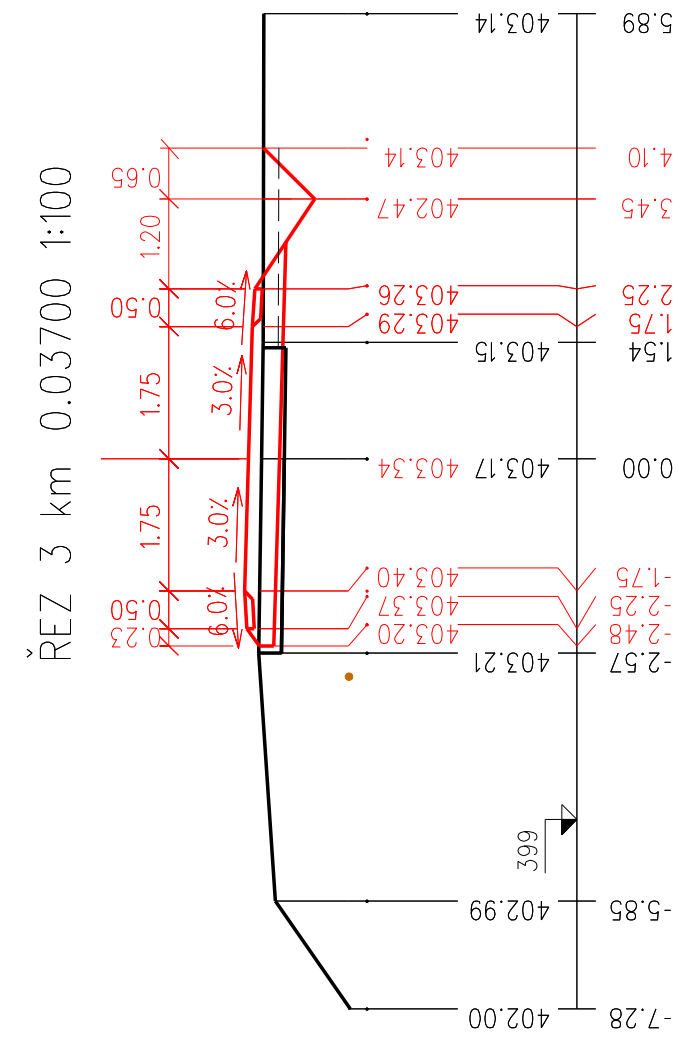
# PŘÍČNÉ ŘEZY





M 1:100

LEGENDA TYPŮ ČAR

	TERÉN
	NOVÝ NÁVRH
	VODOVOD
	PLYNOVOD
	SDĚL. VEDENÍ ČETIN
	SDĚL. VEDENÍ ČRA
	ELEKTRICKÉ PODZEMNÍ VEDENÍ NN



ZÁKRES VEDENÍ JE PROVEDEN V HL. - 1,2 M



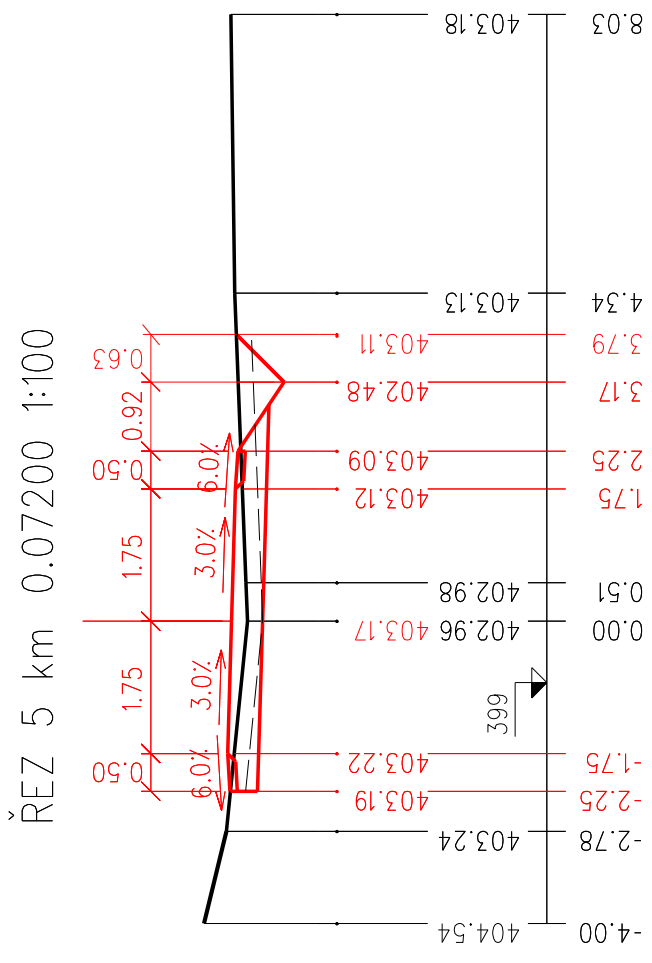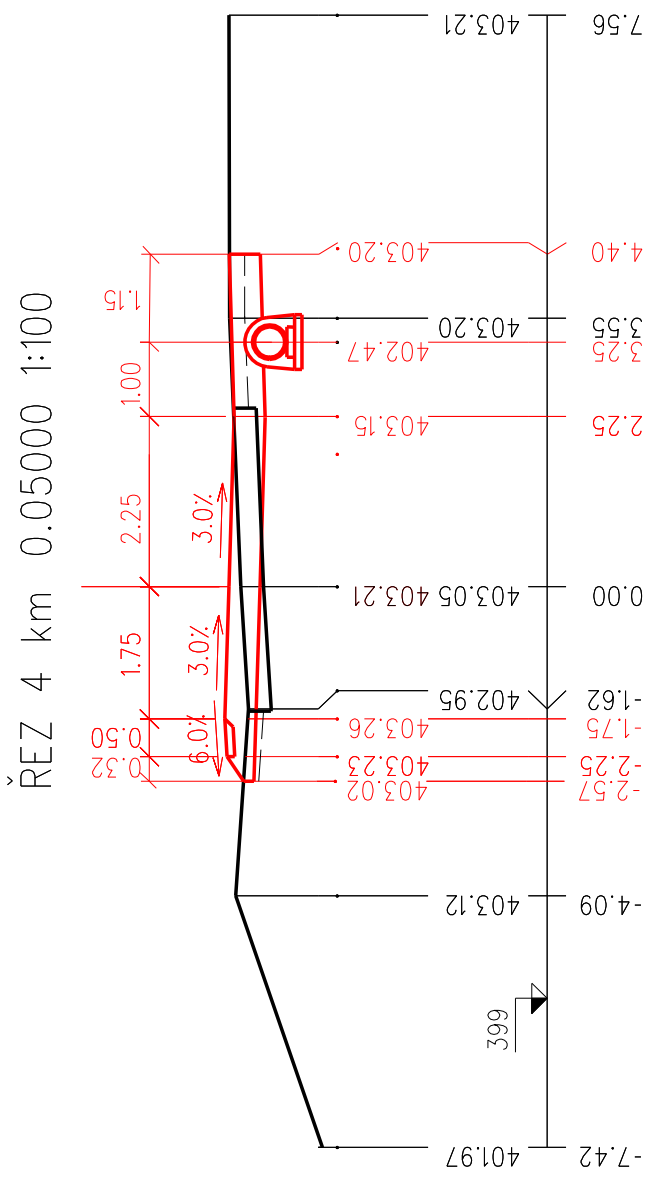
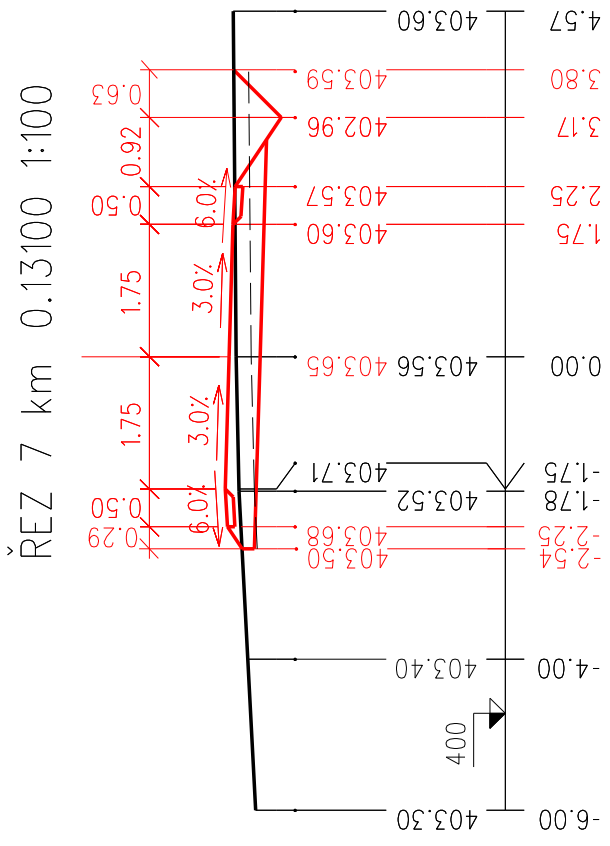
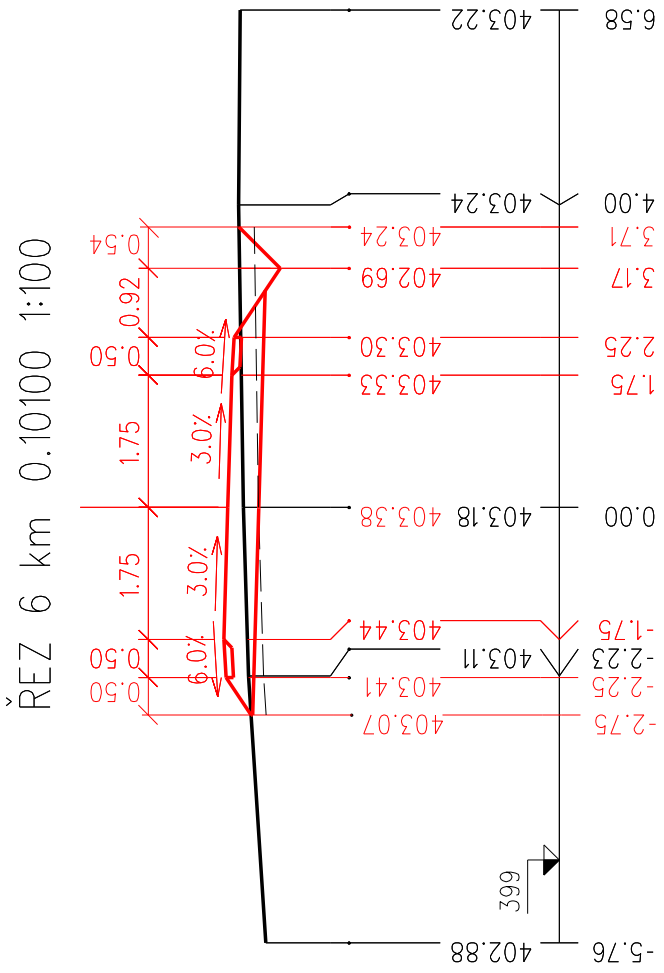






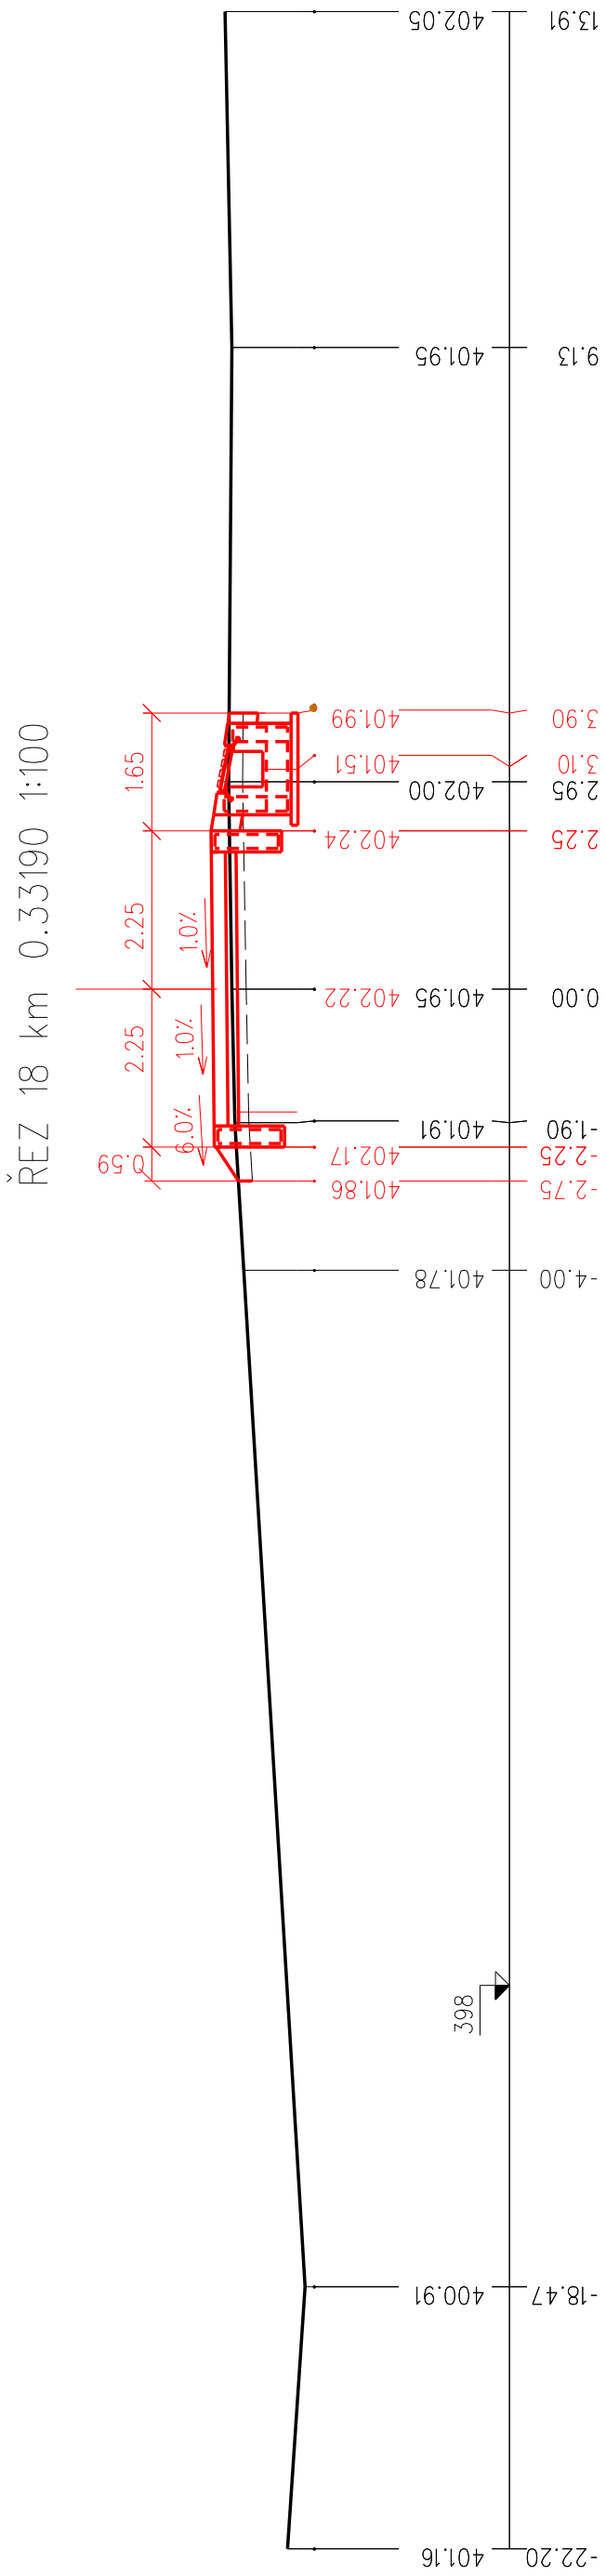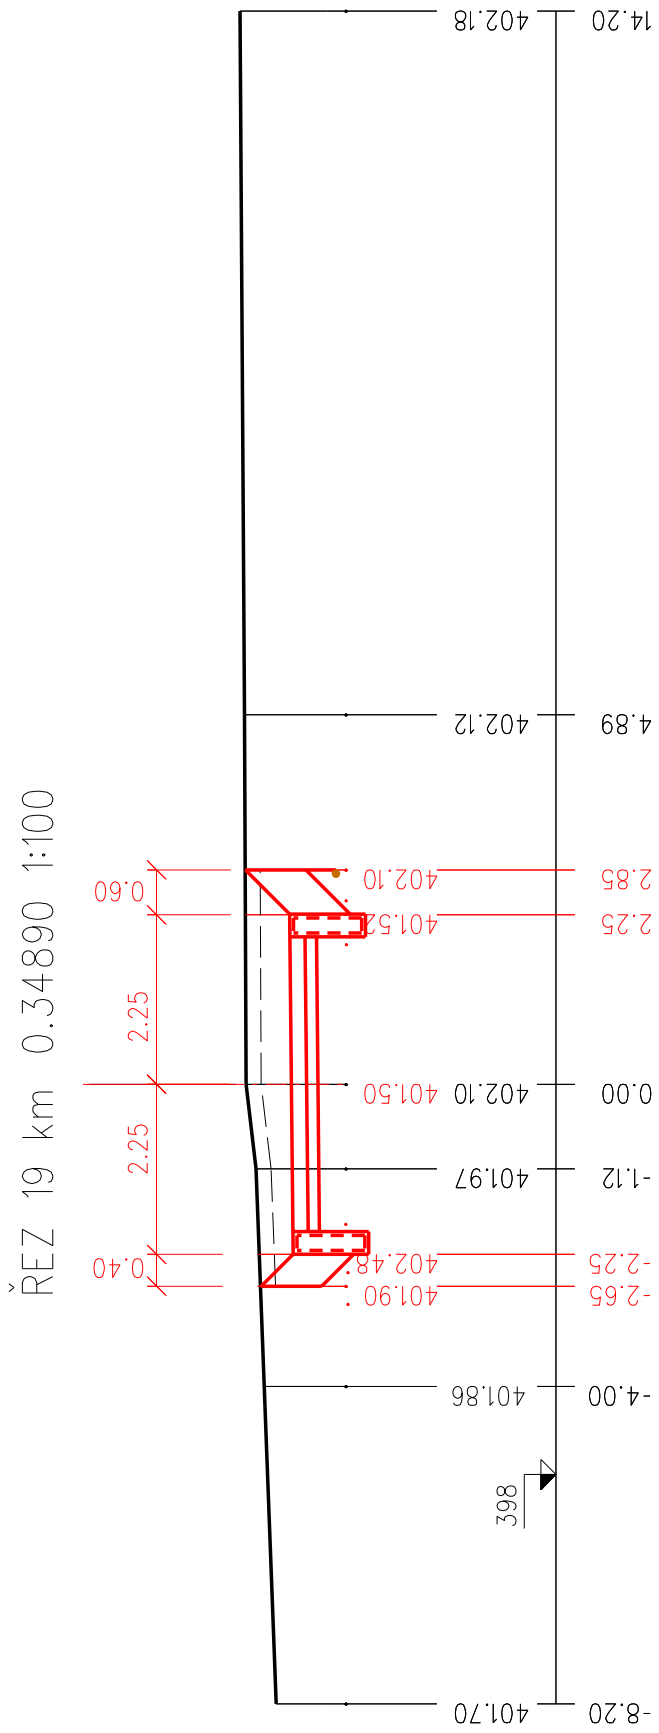




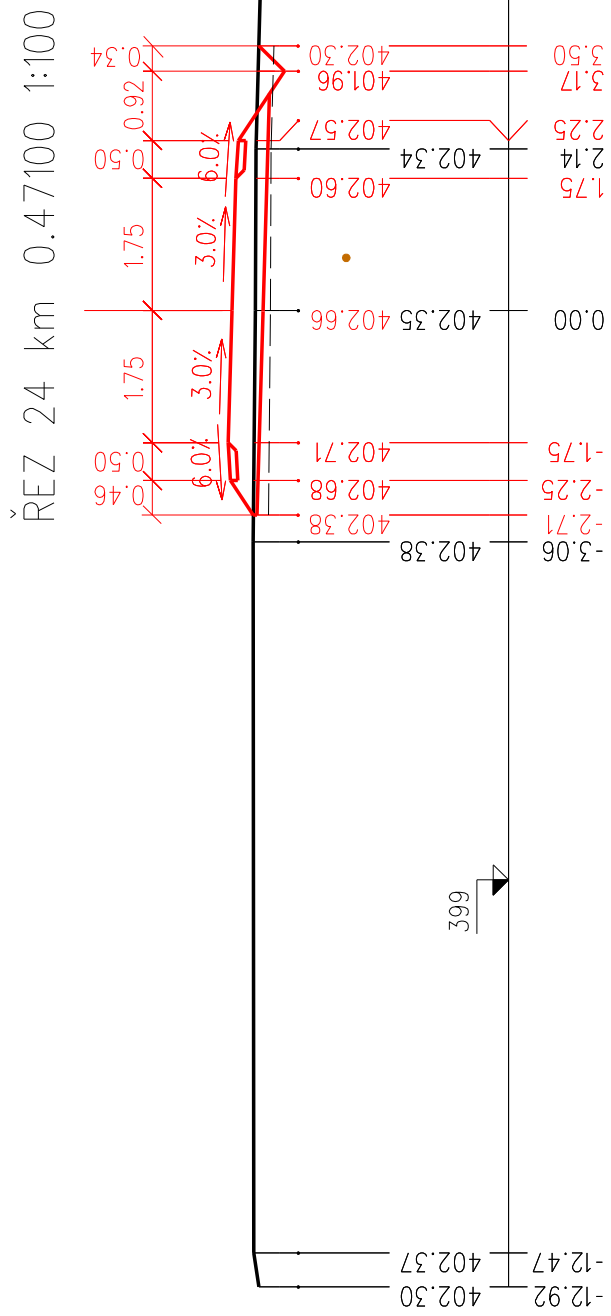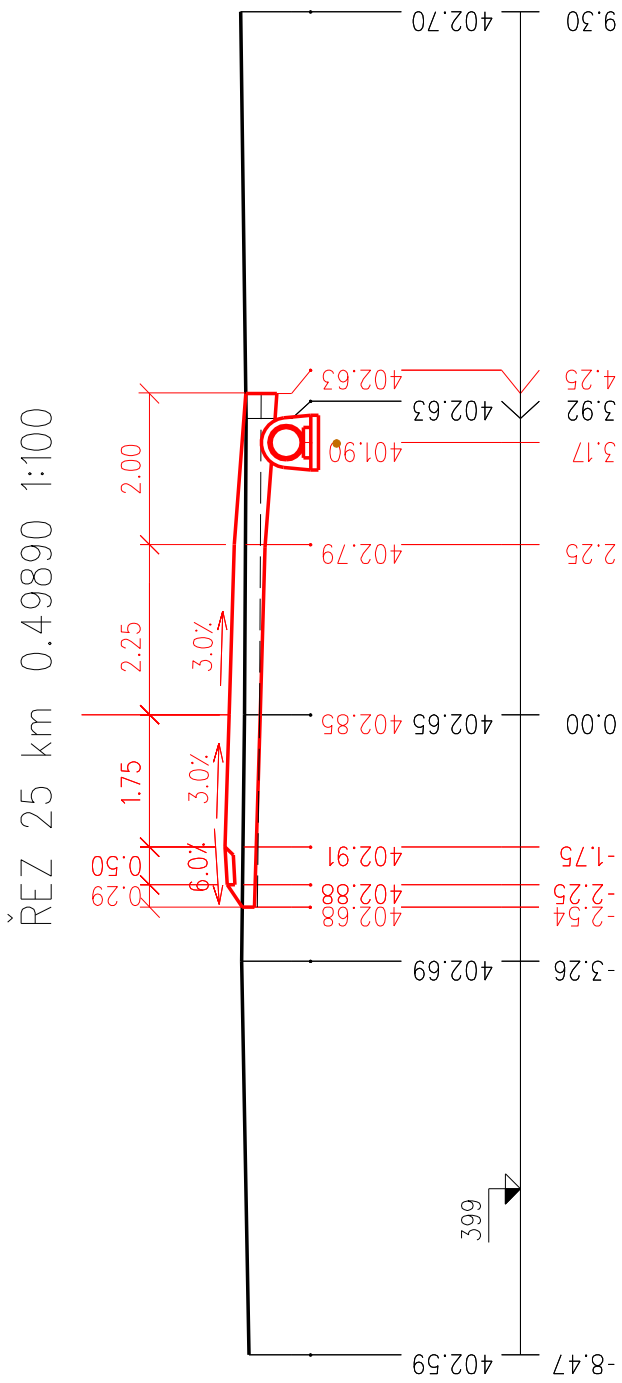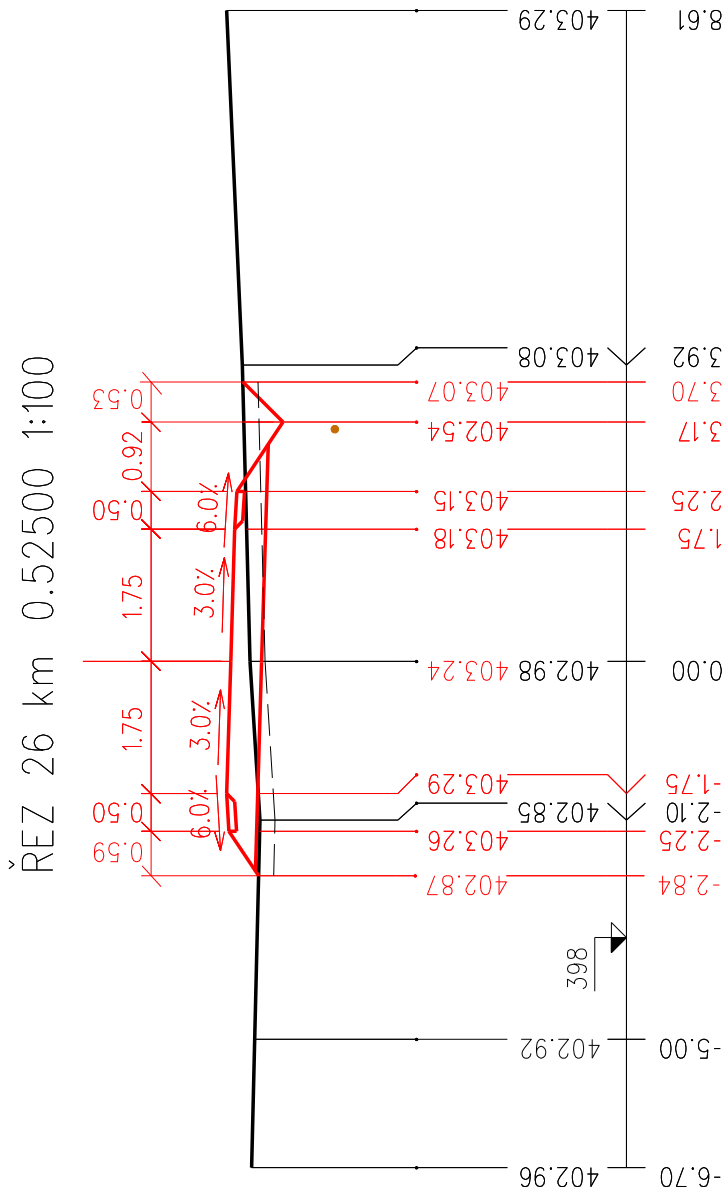





ŘEZ 29 km 0.59300 1:100

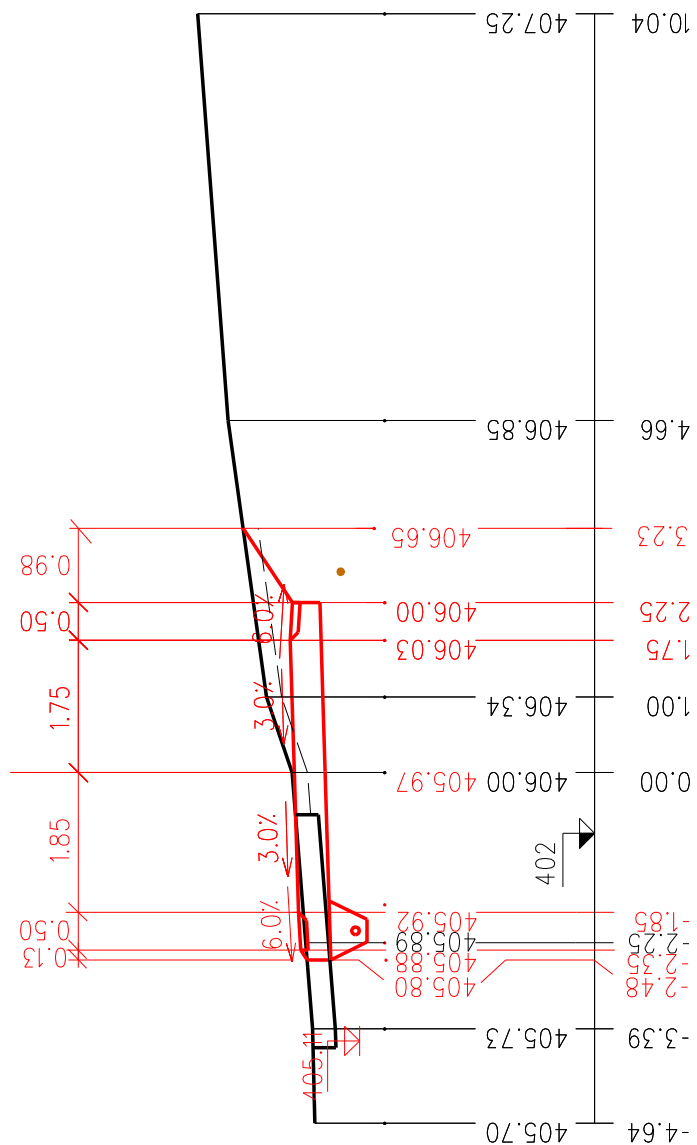


ŘEZ 30 km 0.60500 1:100

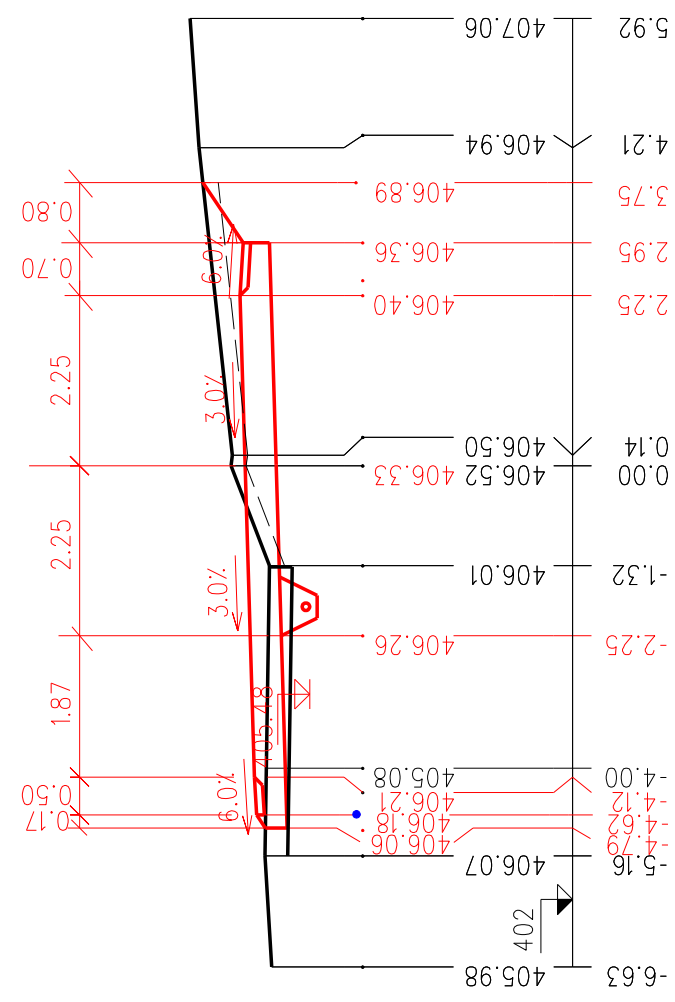






ŘEZ 27 km 0.55100 1:100

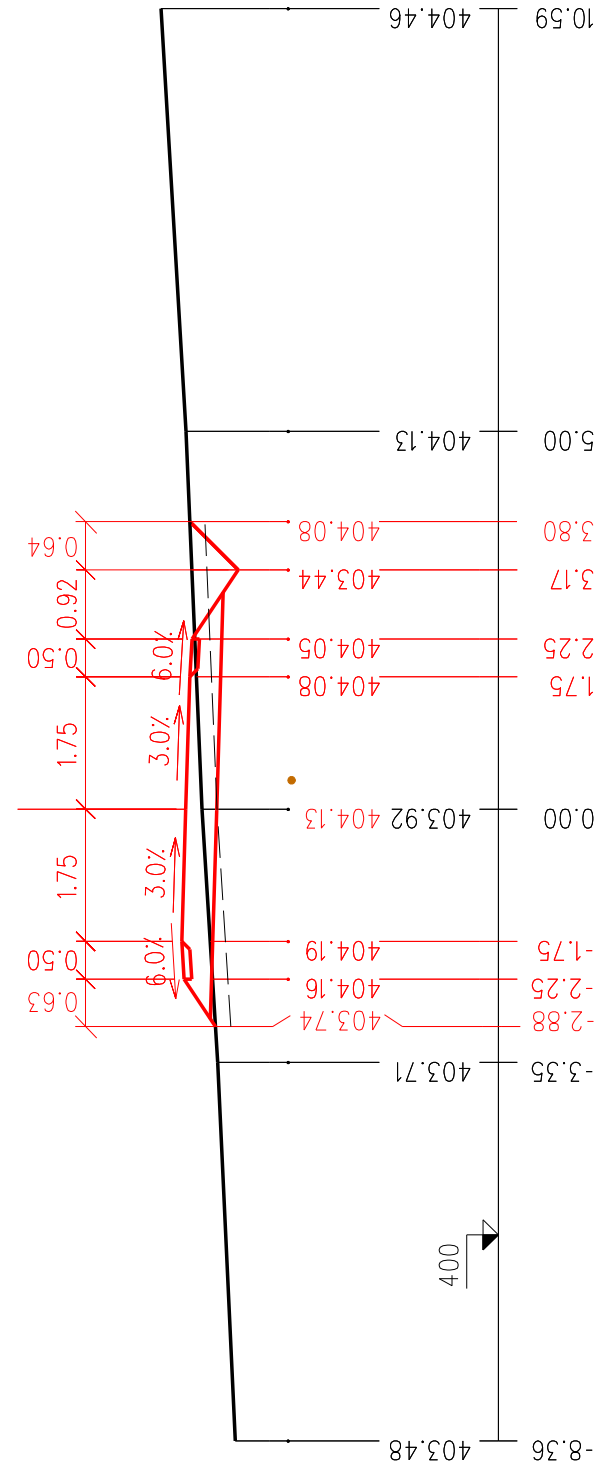






ŘEZ 28 km 0.57200 1:100

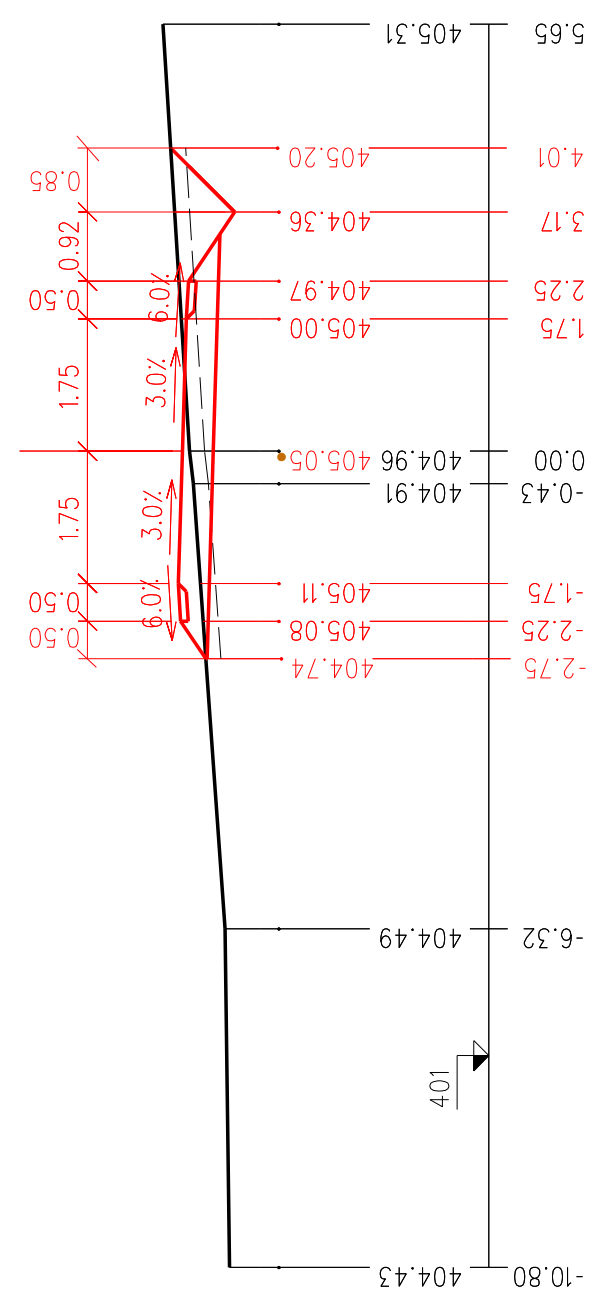



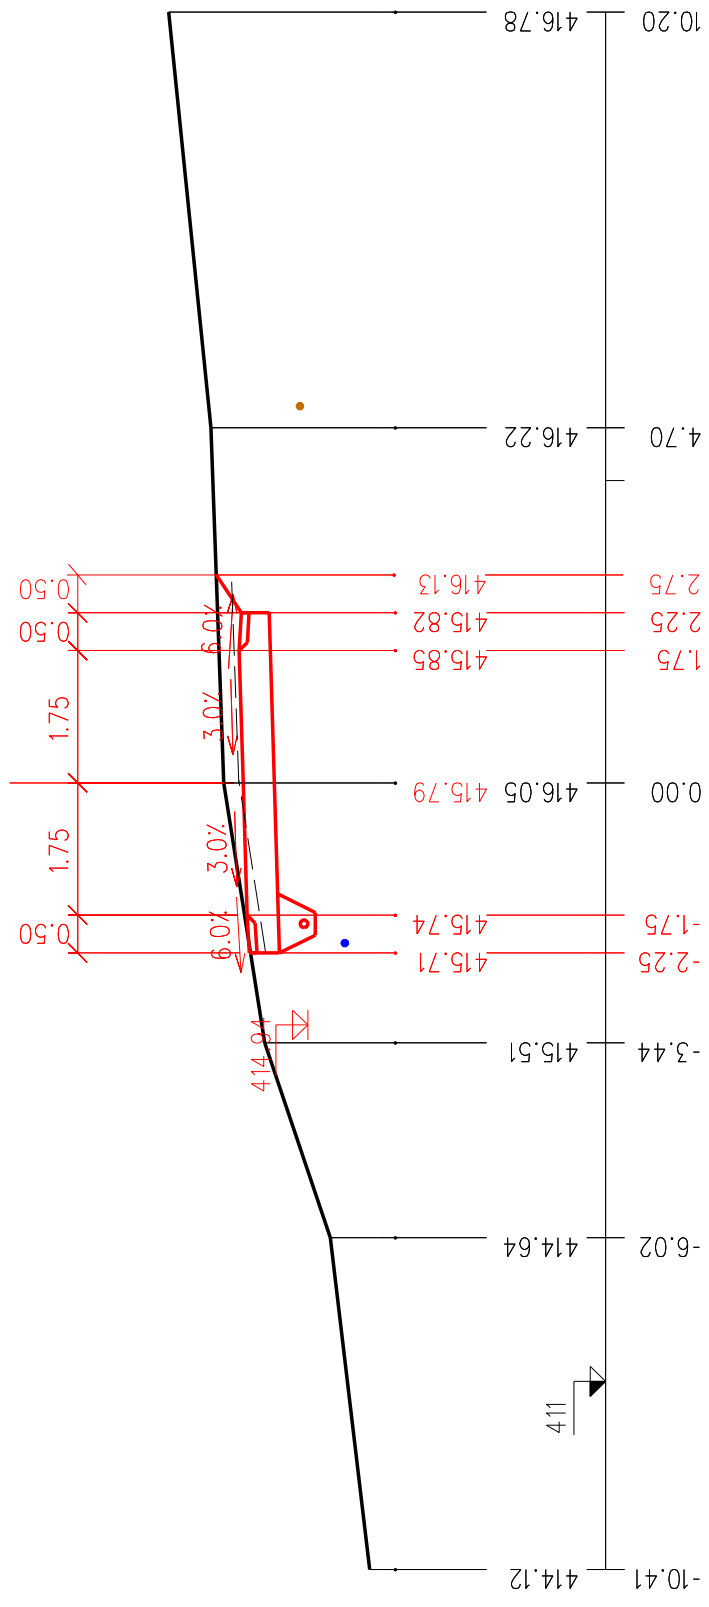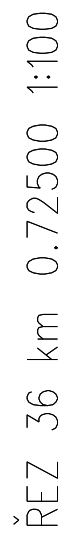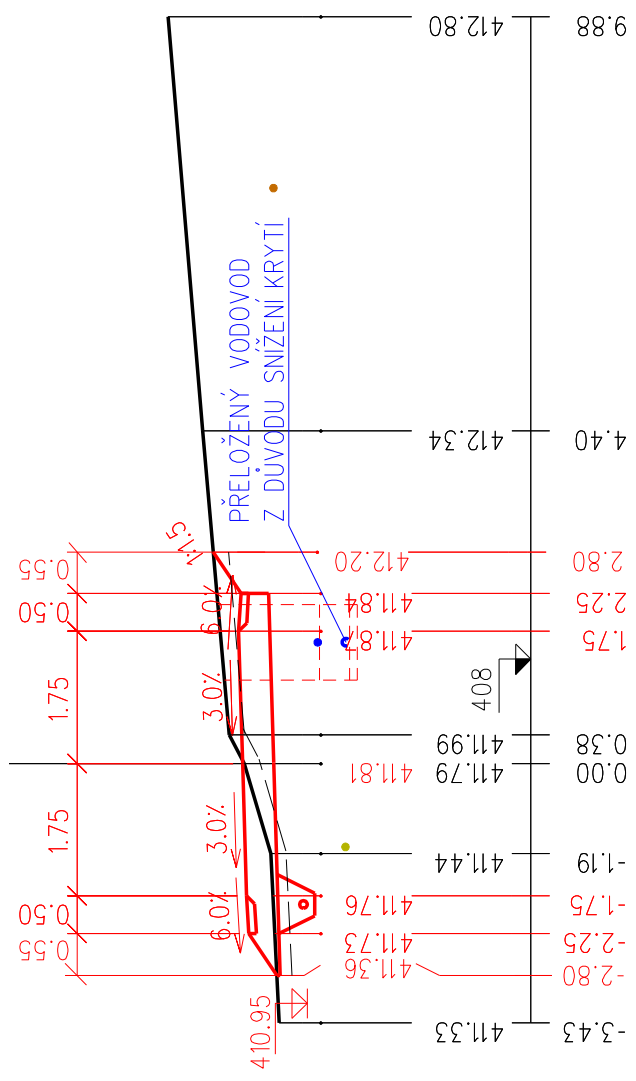
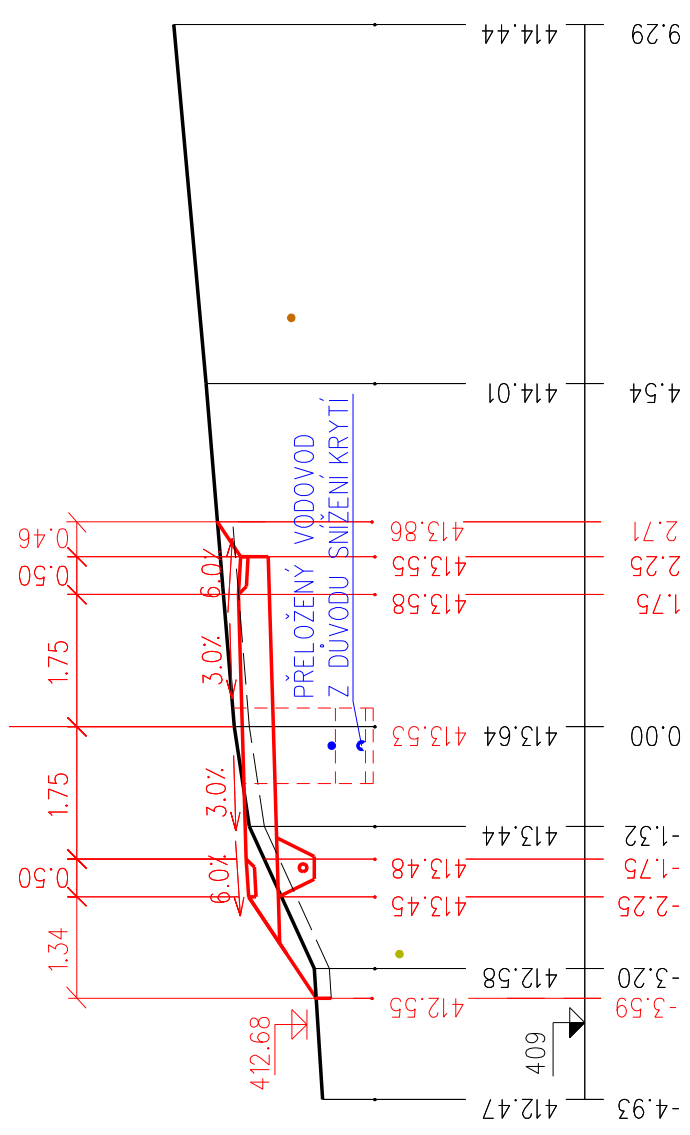
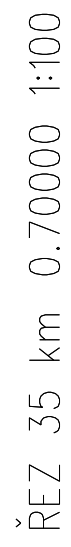




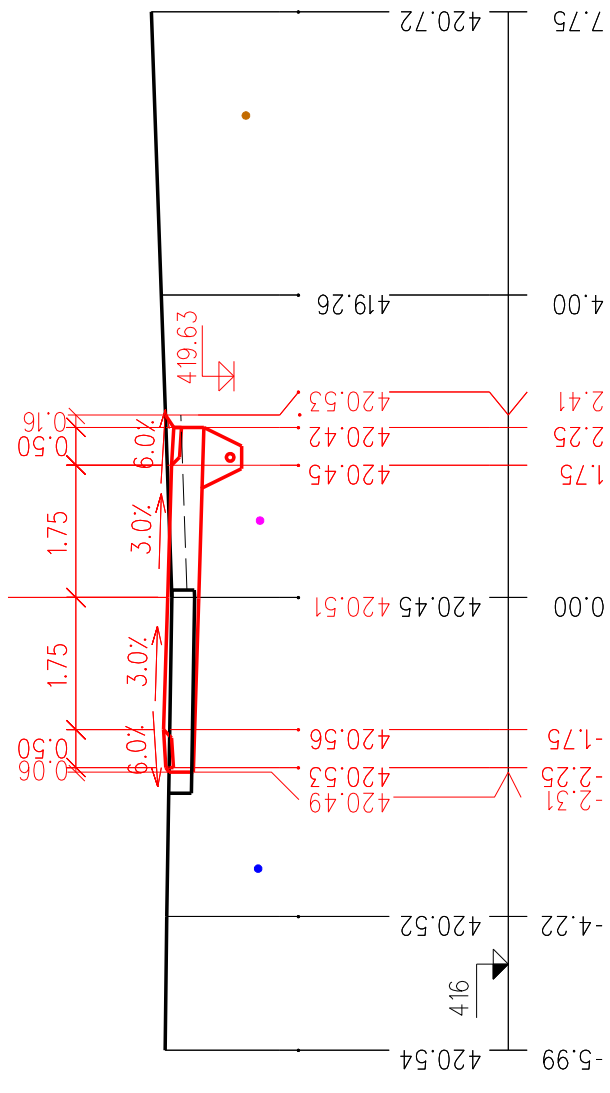
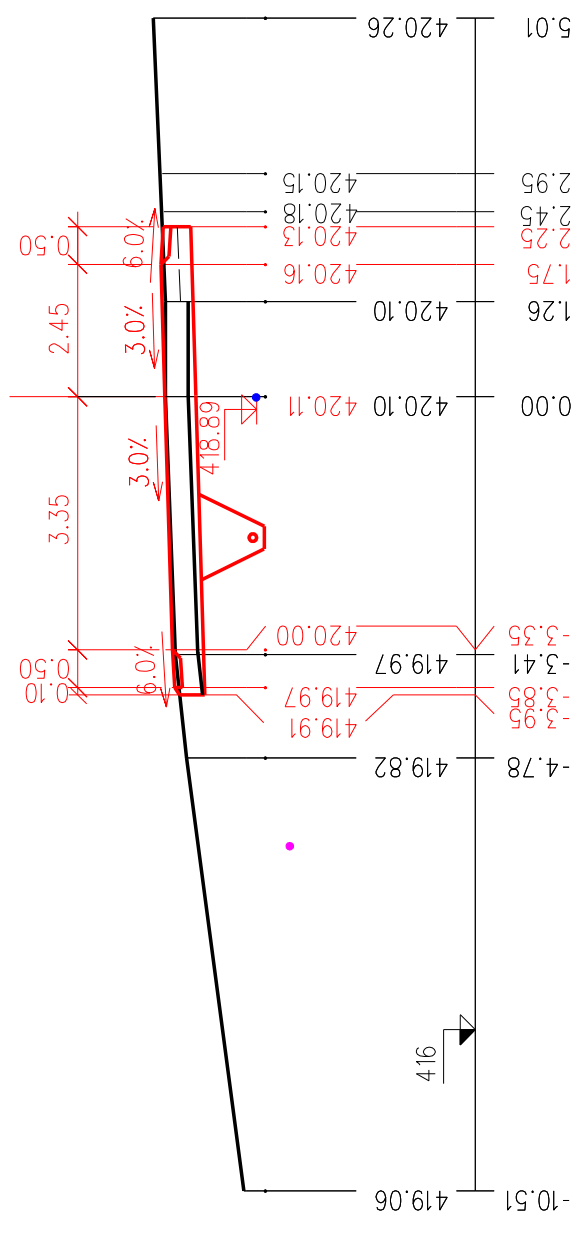
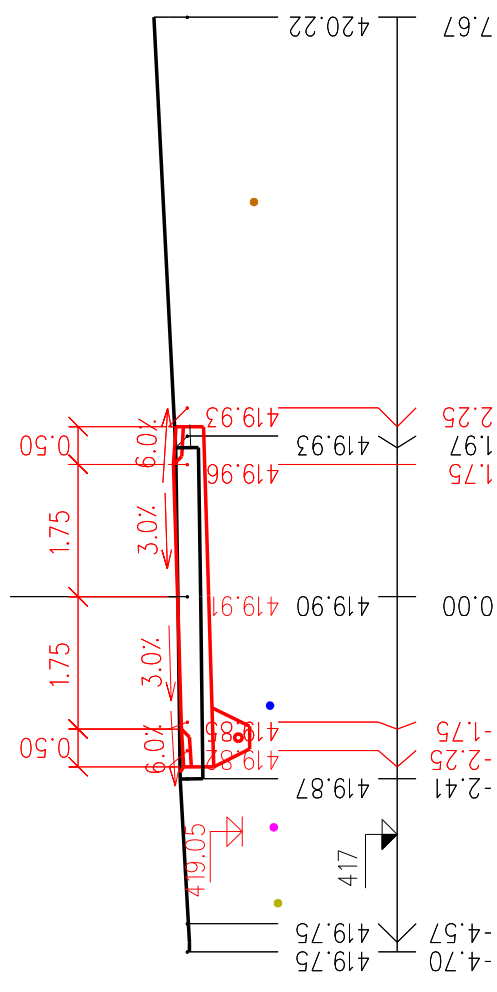
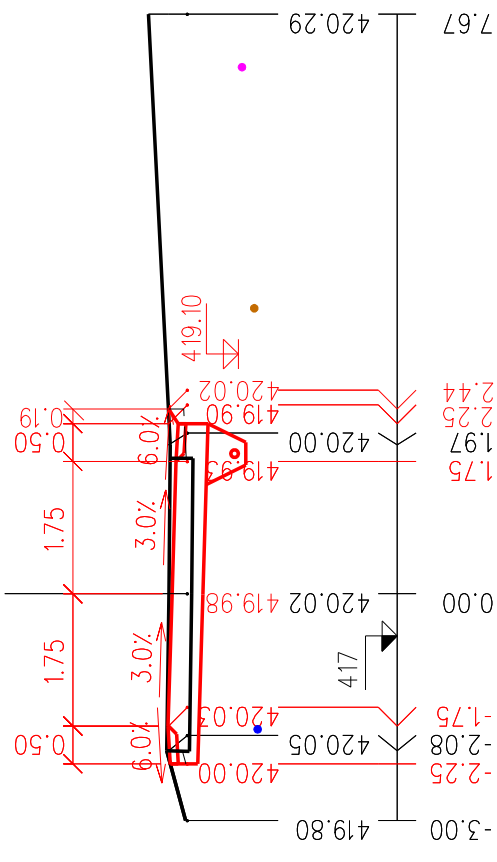
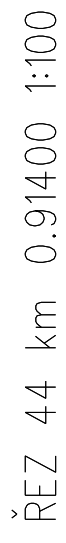














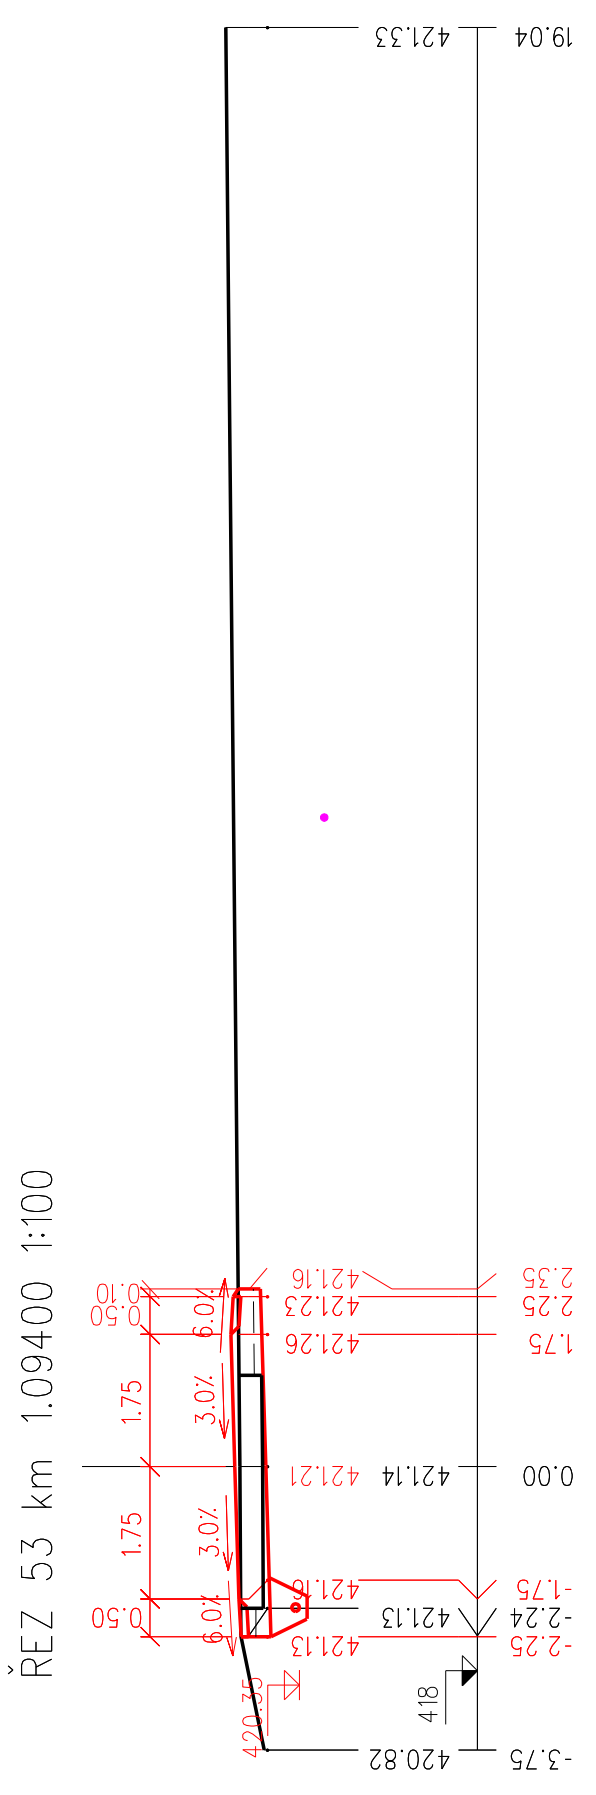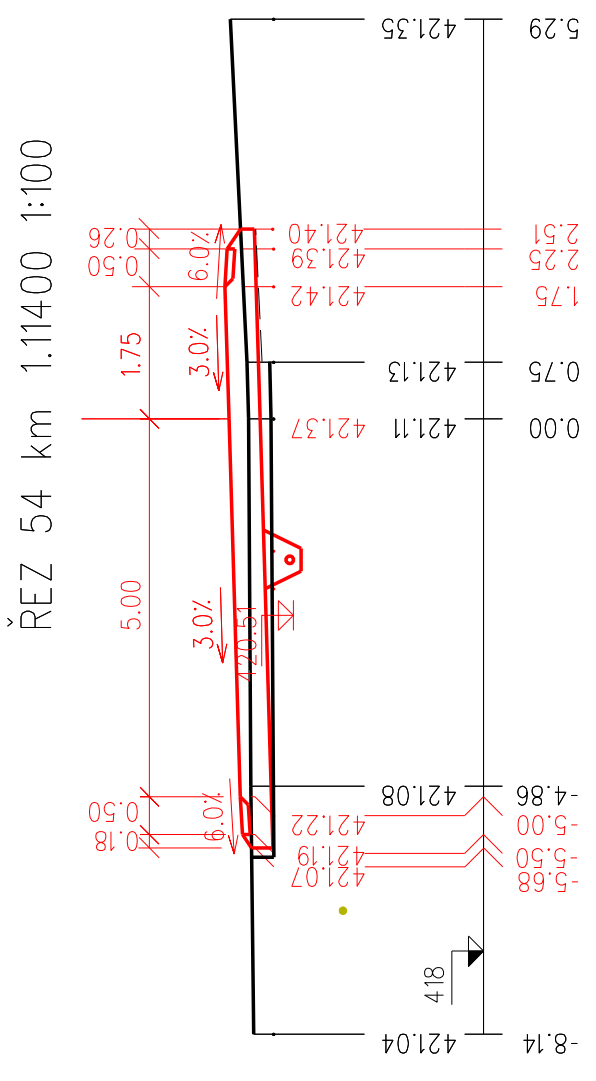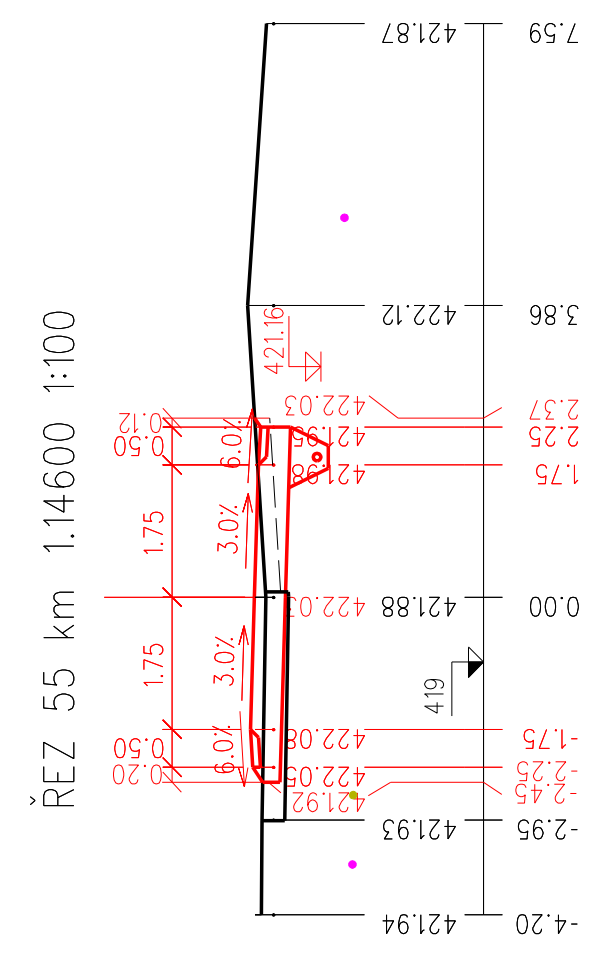




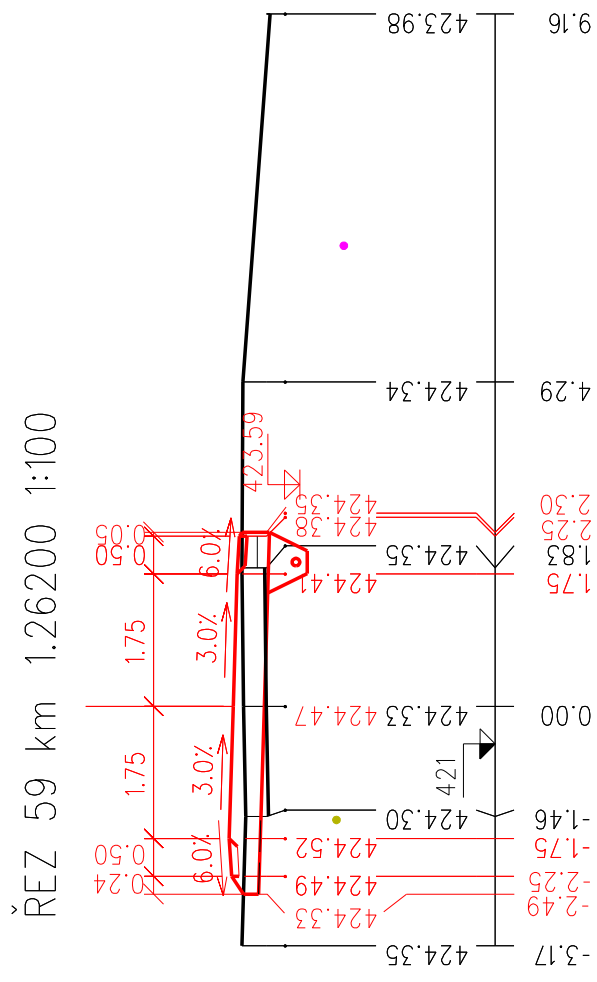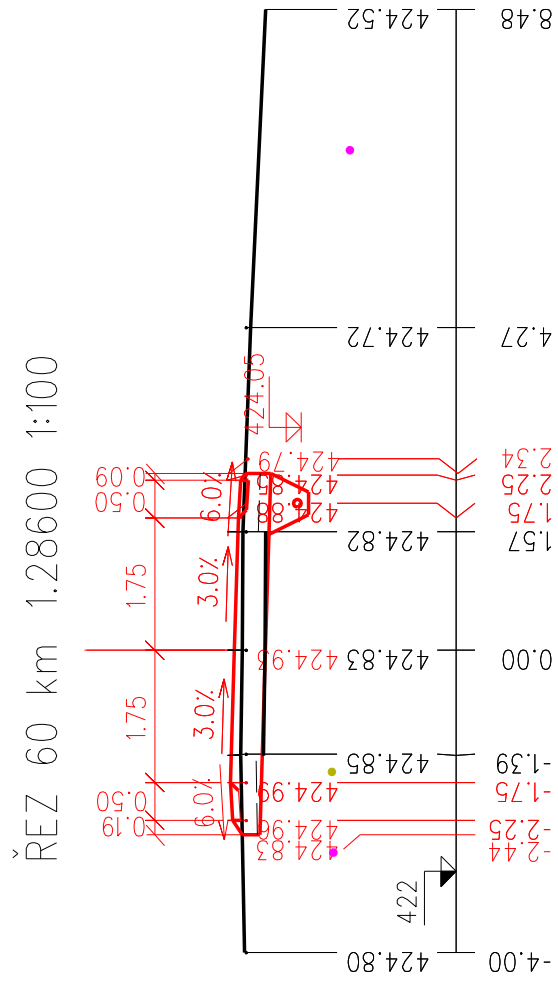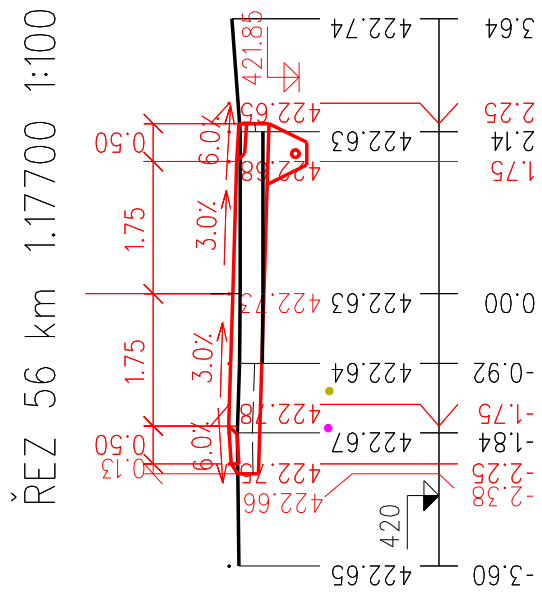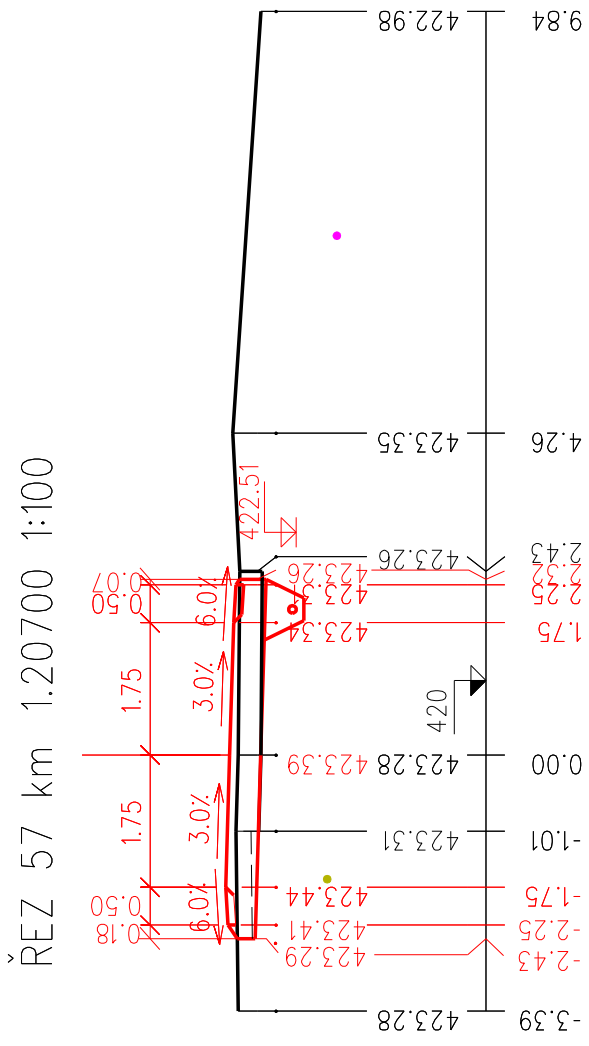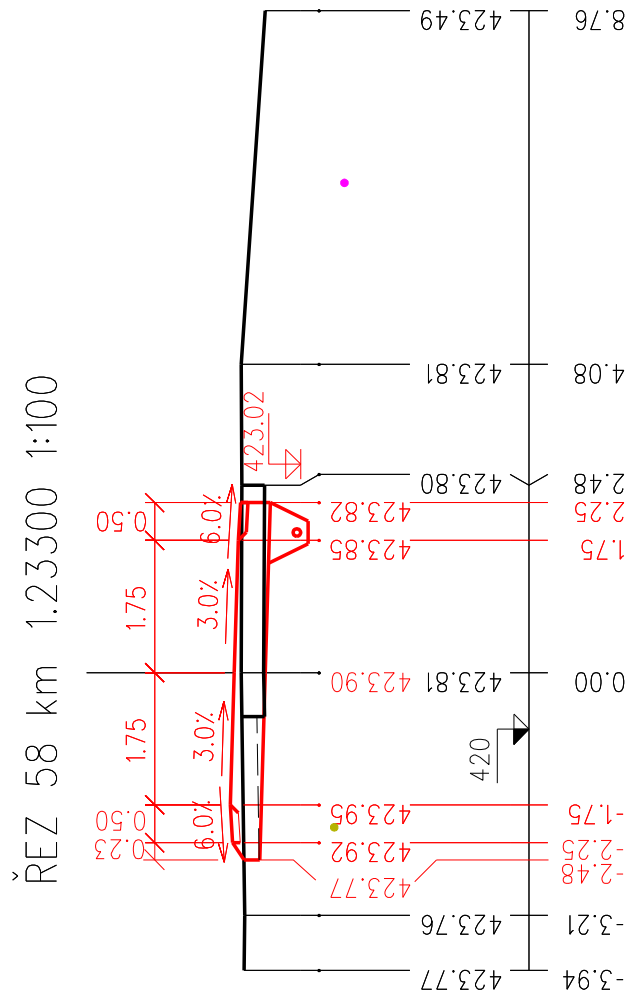


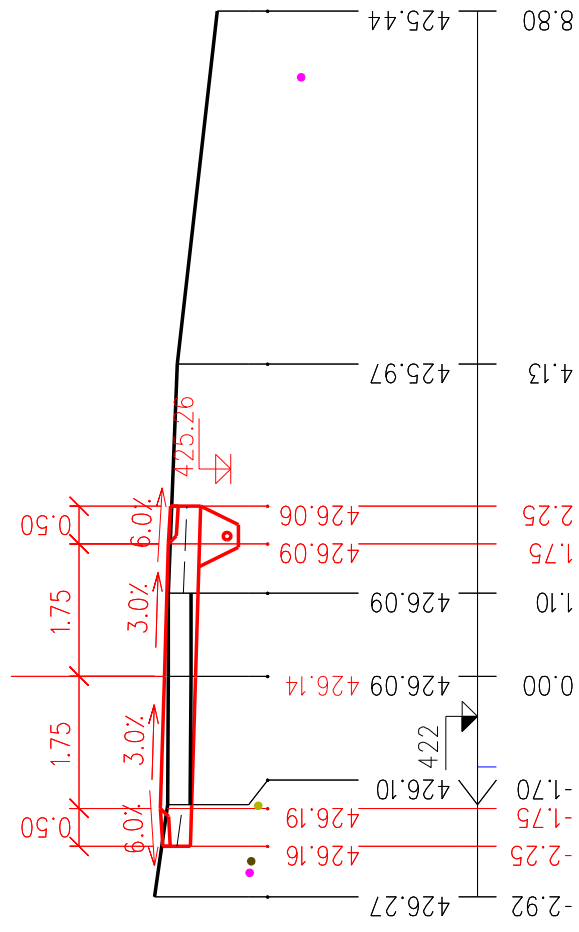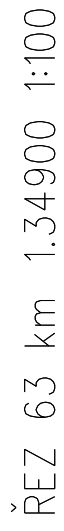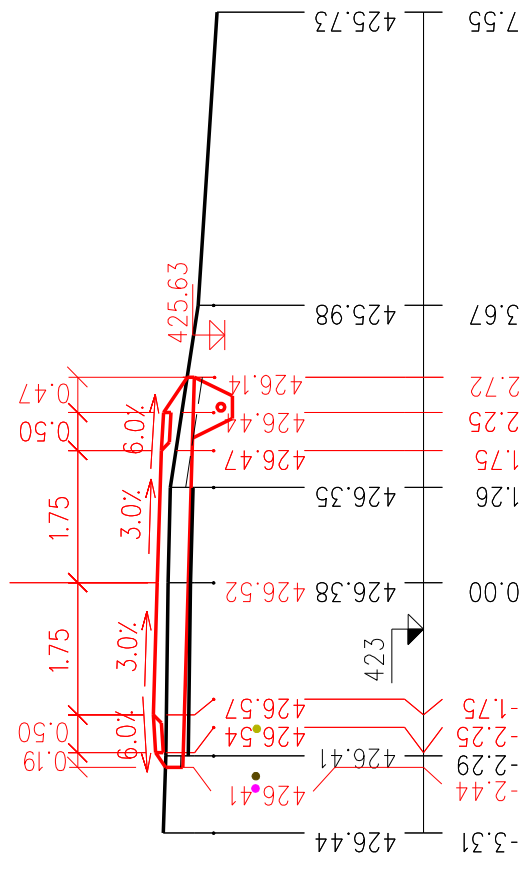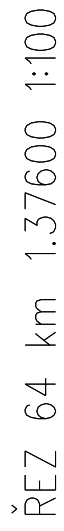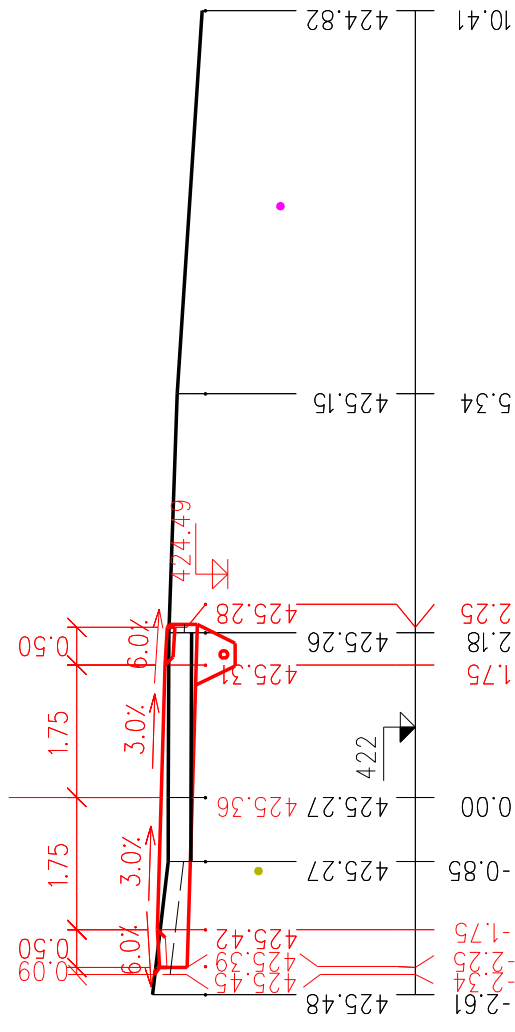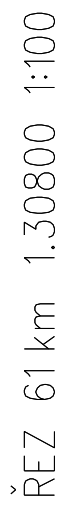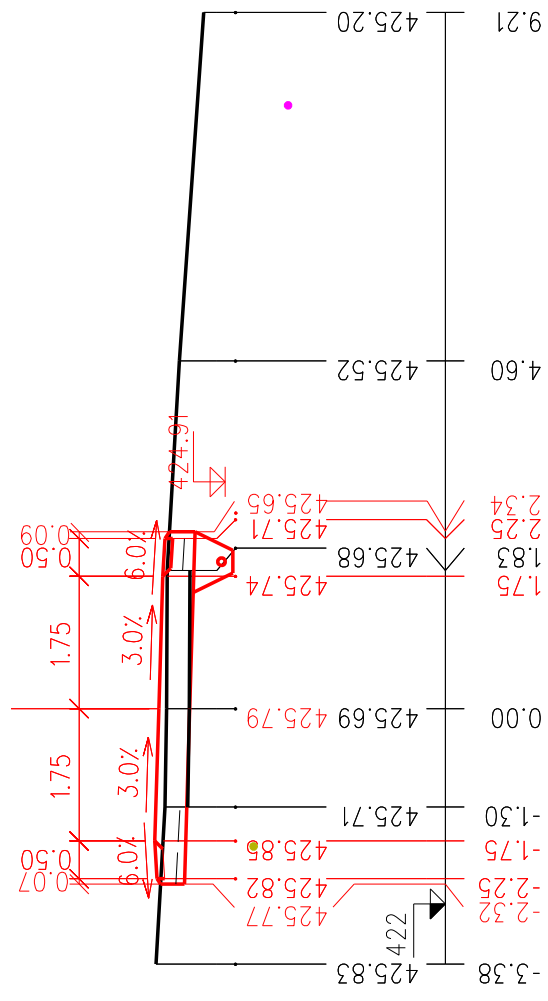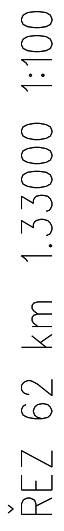


ŘEZ 65 km 1.40500 1:100

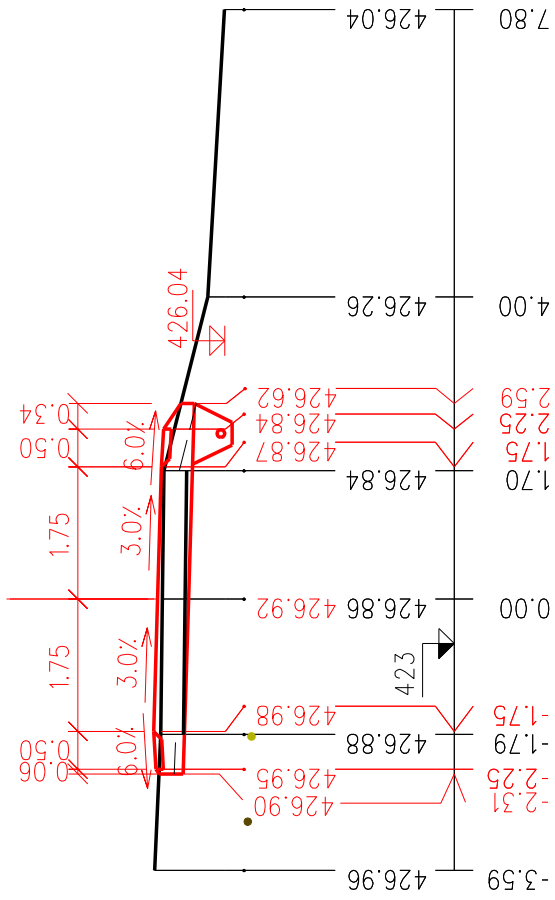


ŘEZ 66 km 1.43000 1:100




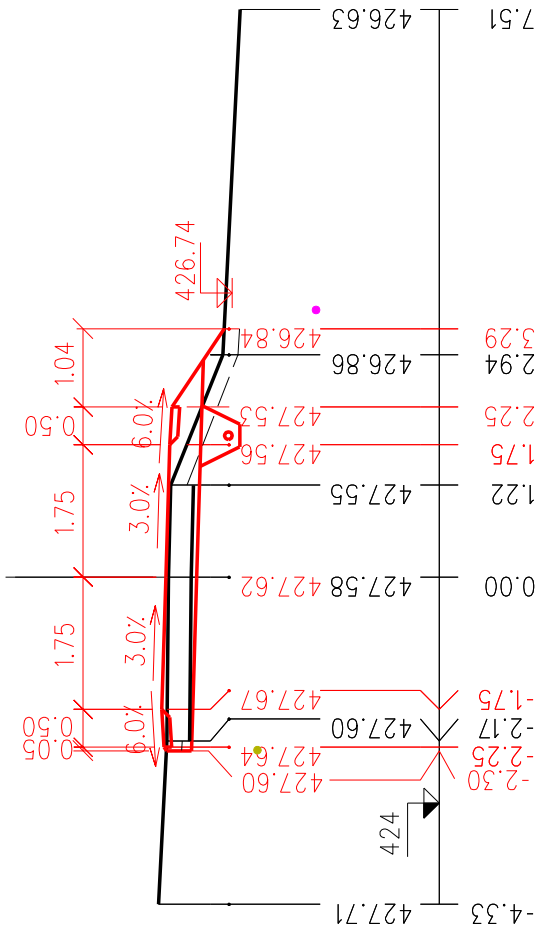


ŘEZ 67 km 1.45200 1:100

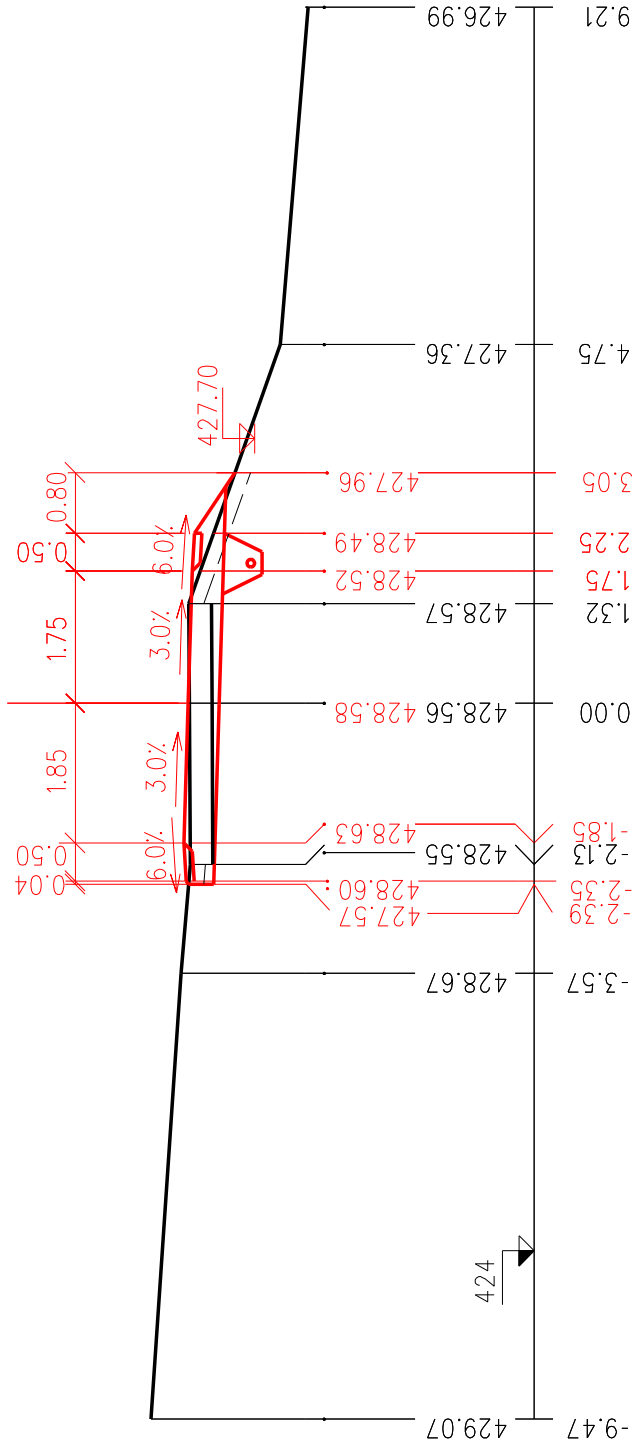


ŘEZ 68 km 1.47700 1:100

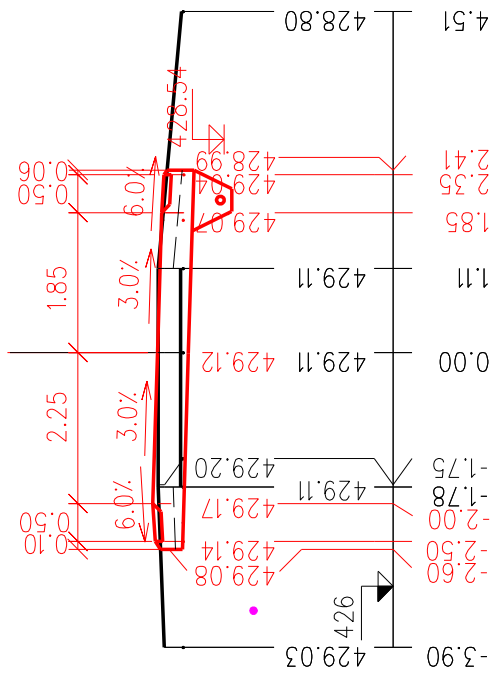


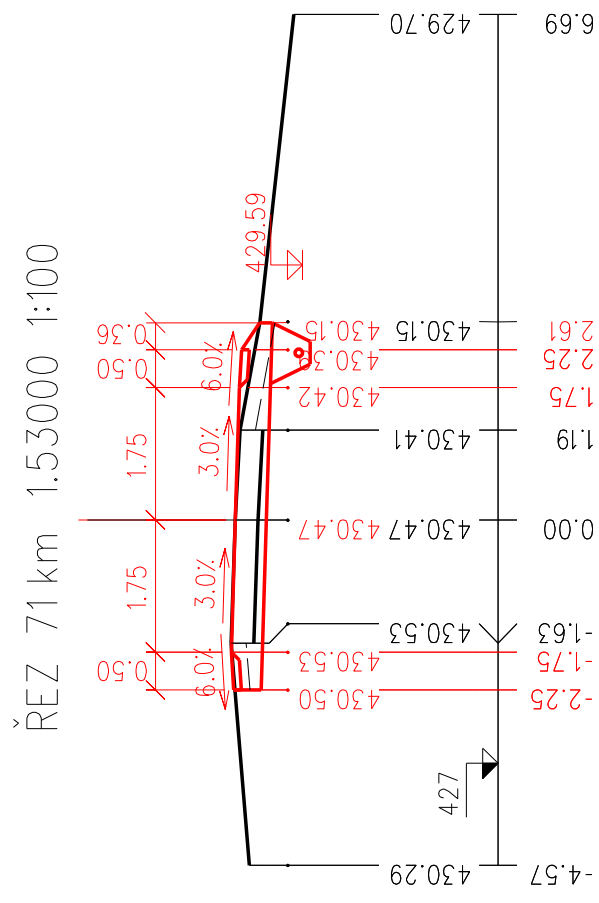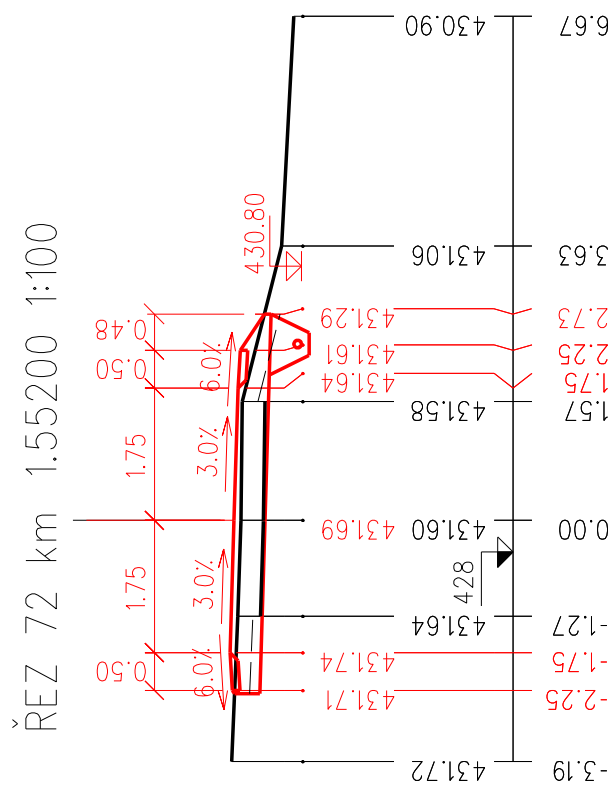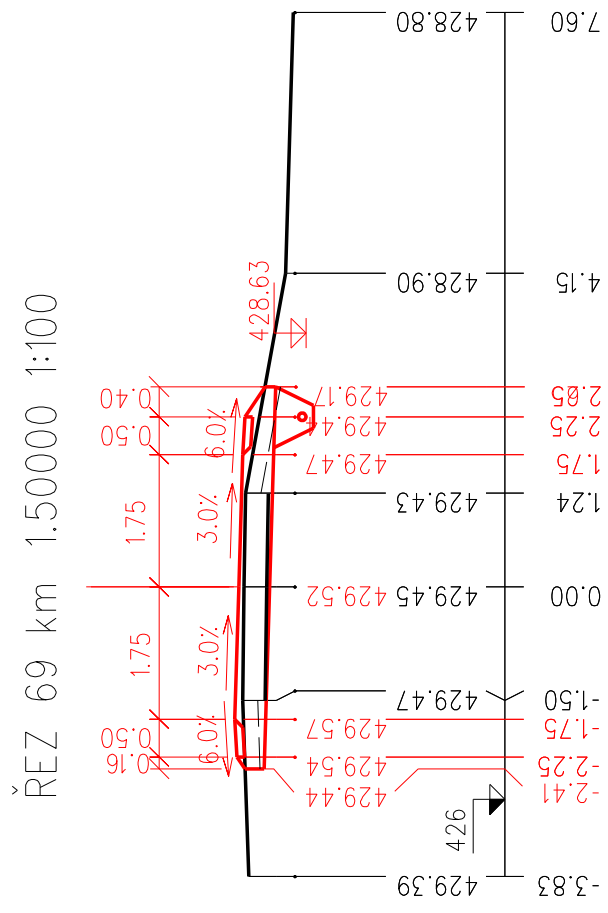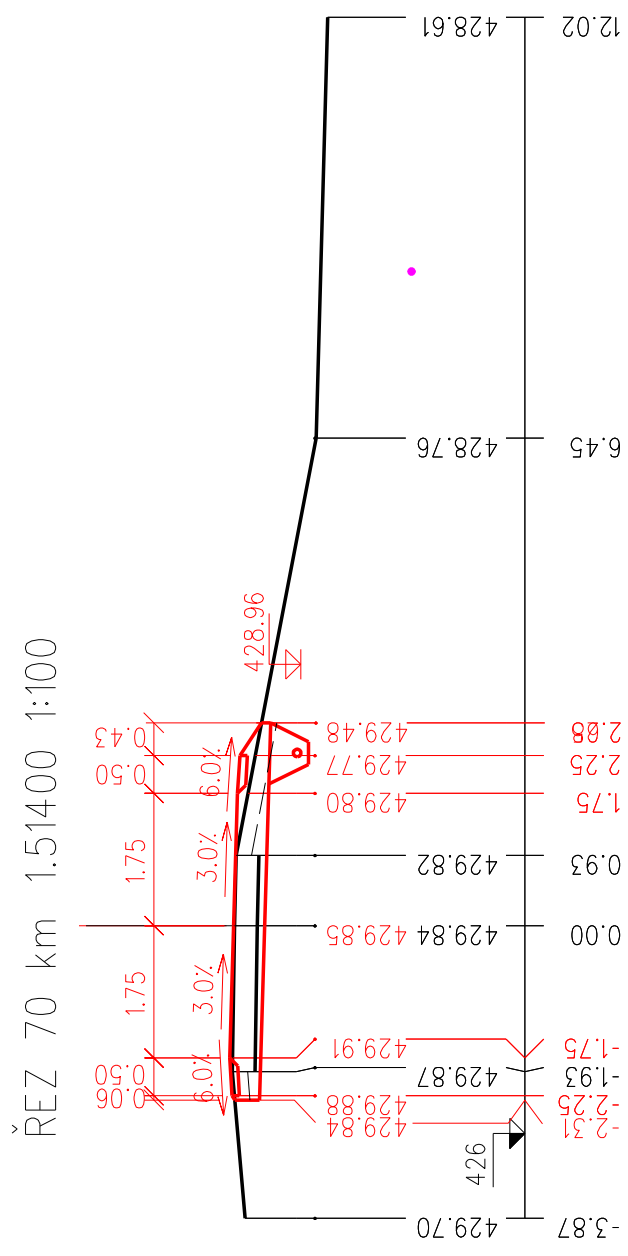


ŘEZ 73 km 1.58100 1:100

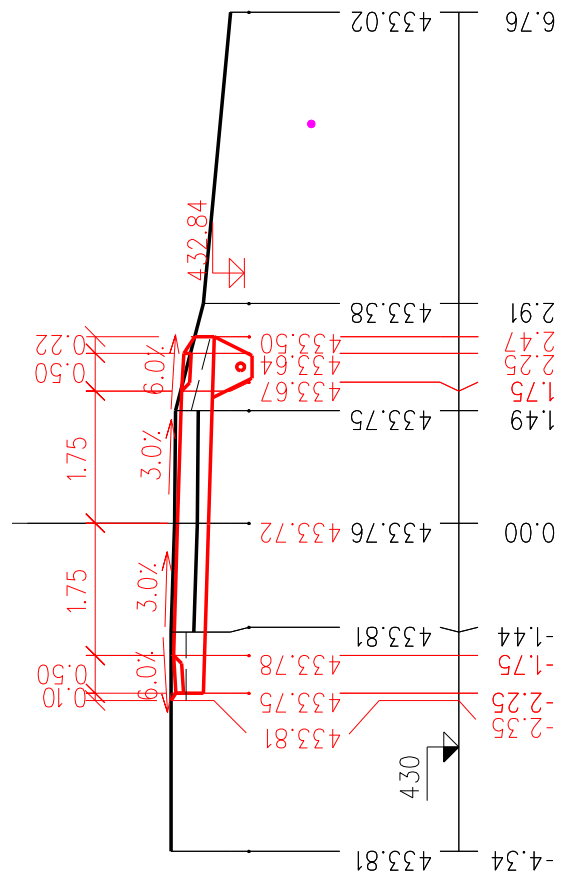


ŘEZ 74 km 1.60800 1:100

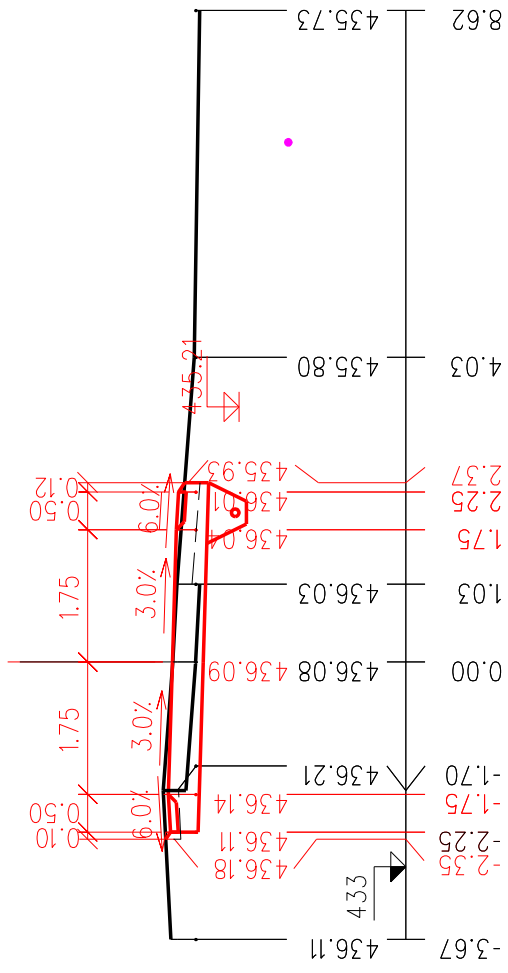

ŘEZ 75 km 1.62600 1:100

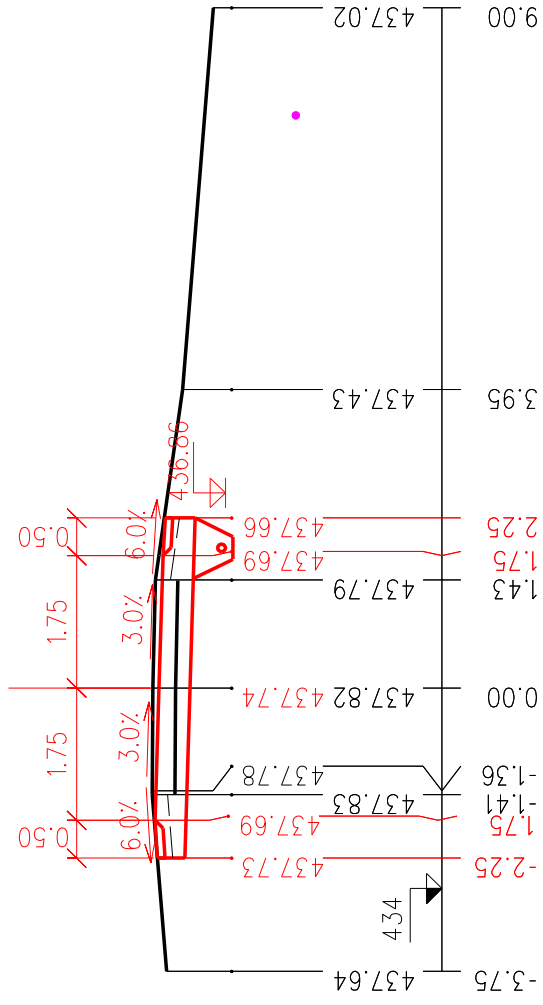

ŘEZ 76 km 1.64600 1:100

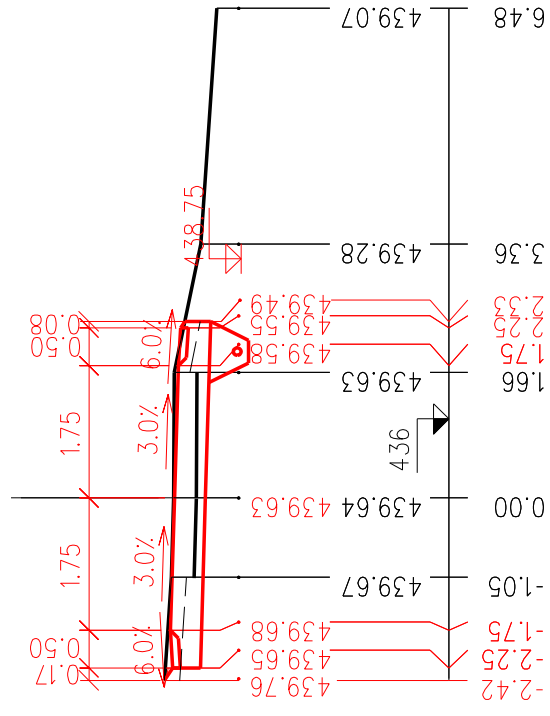

ŘEZ 77 km 1.66700 1:100

