



OSA SILNICE III/00346

PŮDORYS


SOUŘADNICE JTSK			
OZNAČ.	Y	X	
1	726508,15	1113413,26	
2	726504,52	1113399,16	

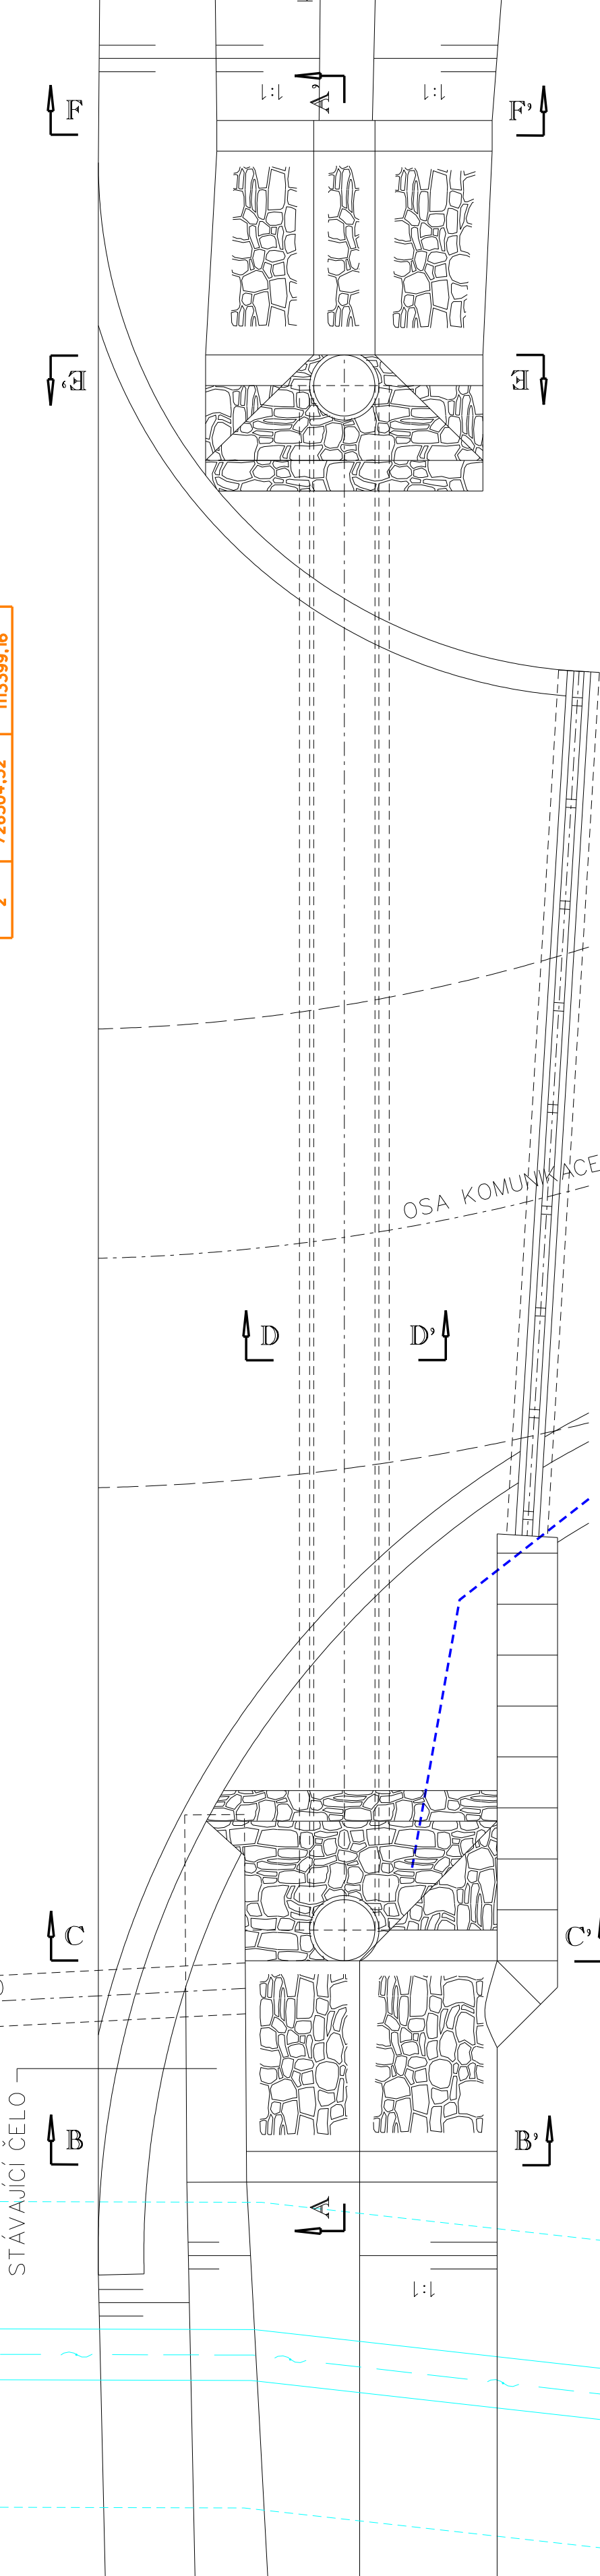


ŘEZ A-A'

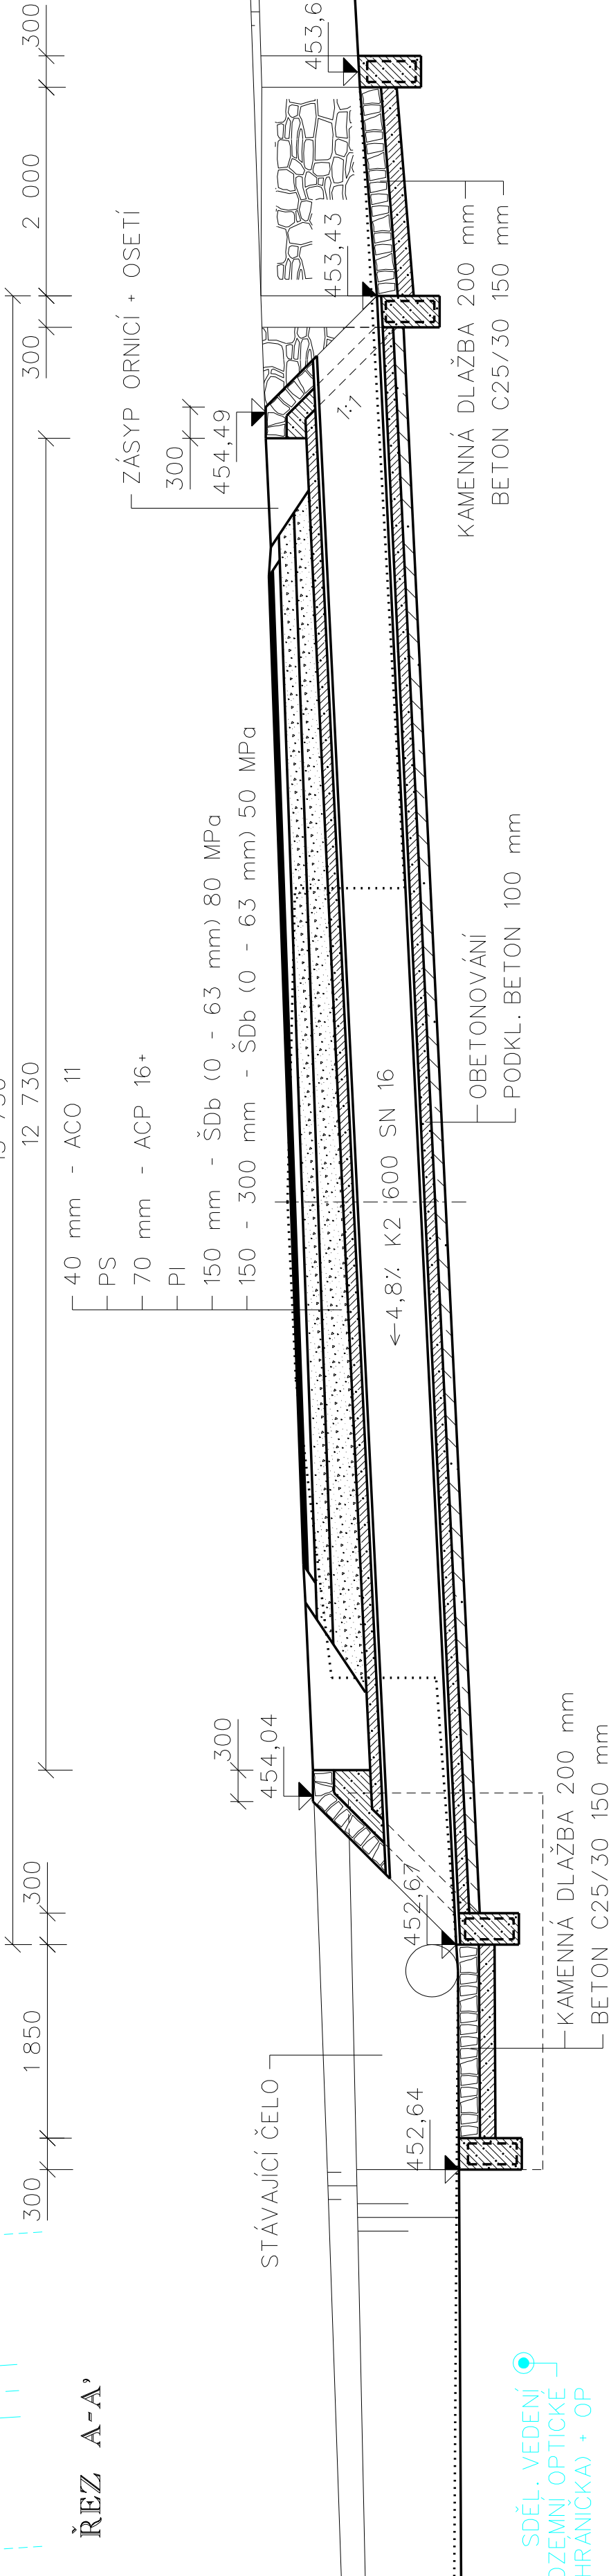


ŘEZ B-B'

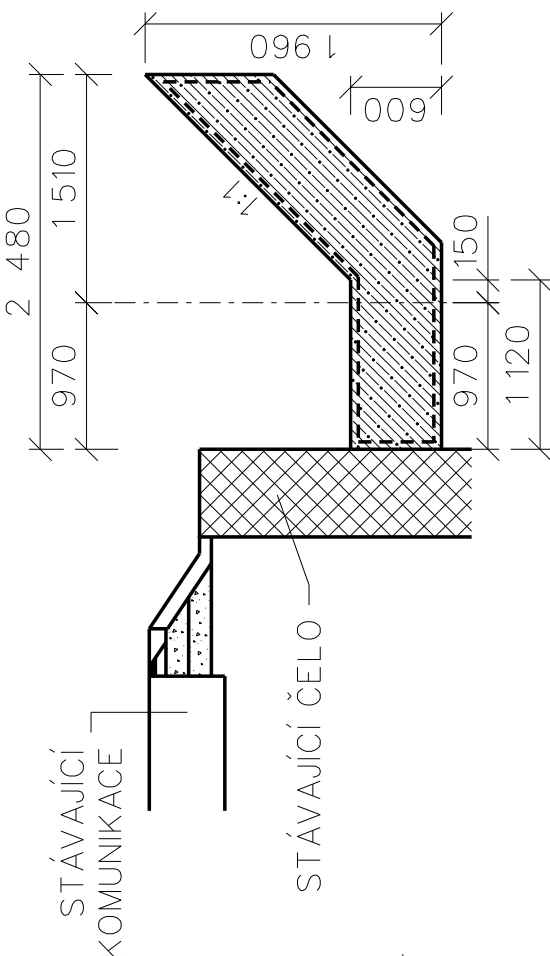


ŘEZ C-C'

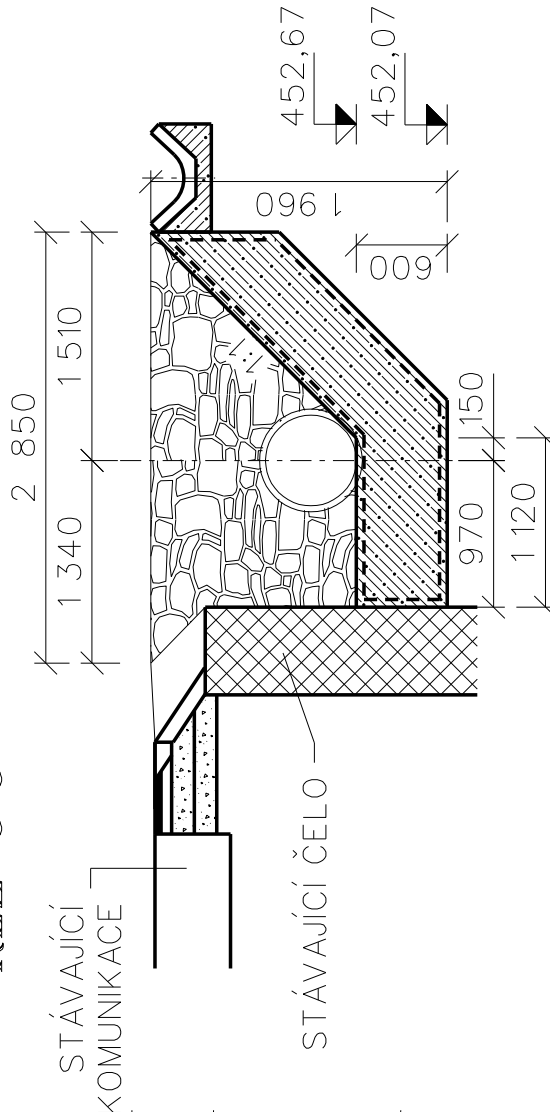


ŘEZ E-E'

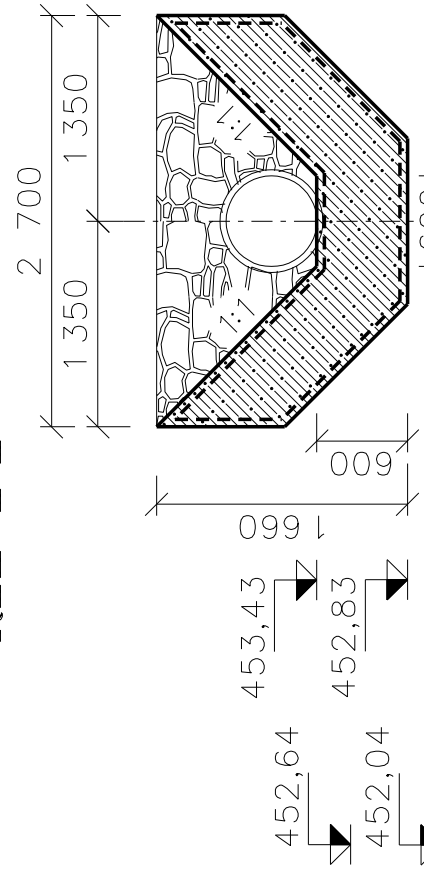

ŘEZ F-F'

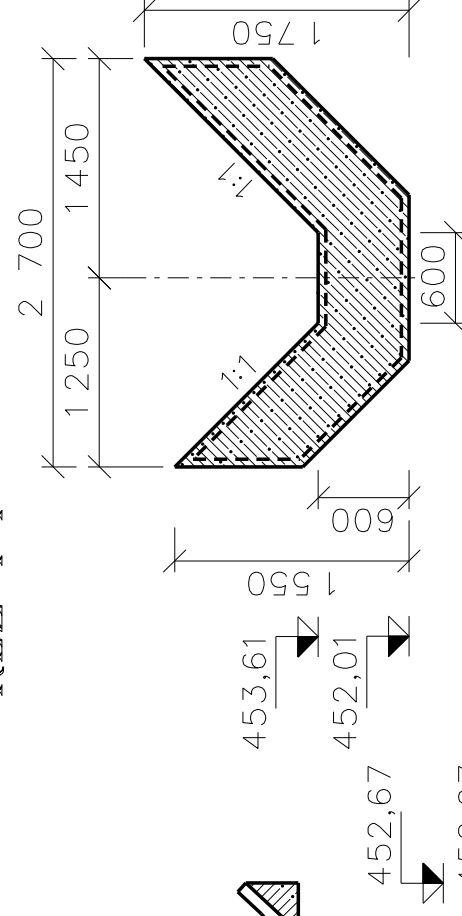

ŘEZ D-D'

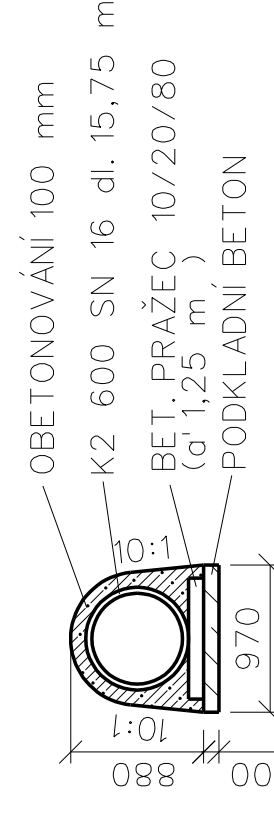

BETON C25/30	10,60 m ³
PODKL. BETON C8/10	1,50 m ³
KAMENNÁ DLAŽBA	4,10 m ³
TL, 200 mm	
SIŤ 100x100x6 mm	146,0 kg
3,3 r _h	

SDĚL. VEDENÍ
PODZEMNÍ OPTICKÉ
(CHRAŇKA) + OP

M 1:50