
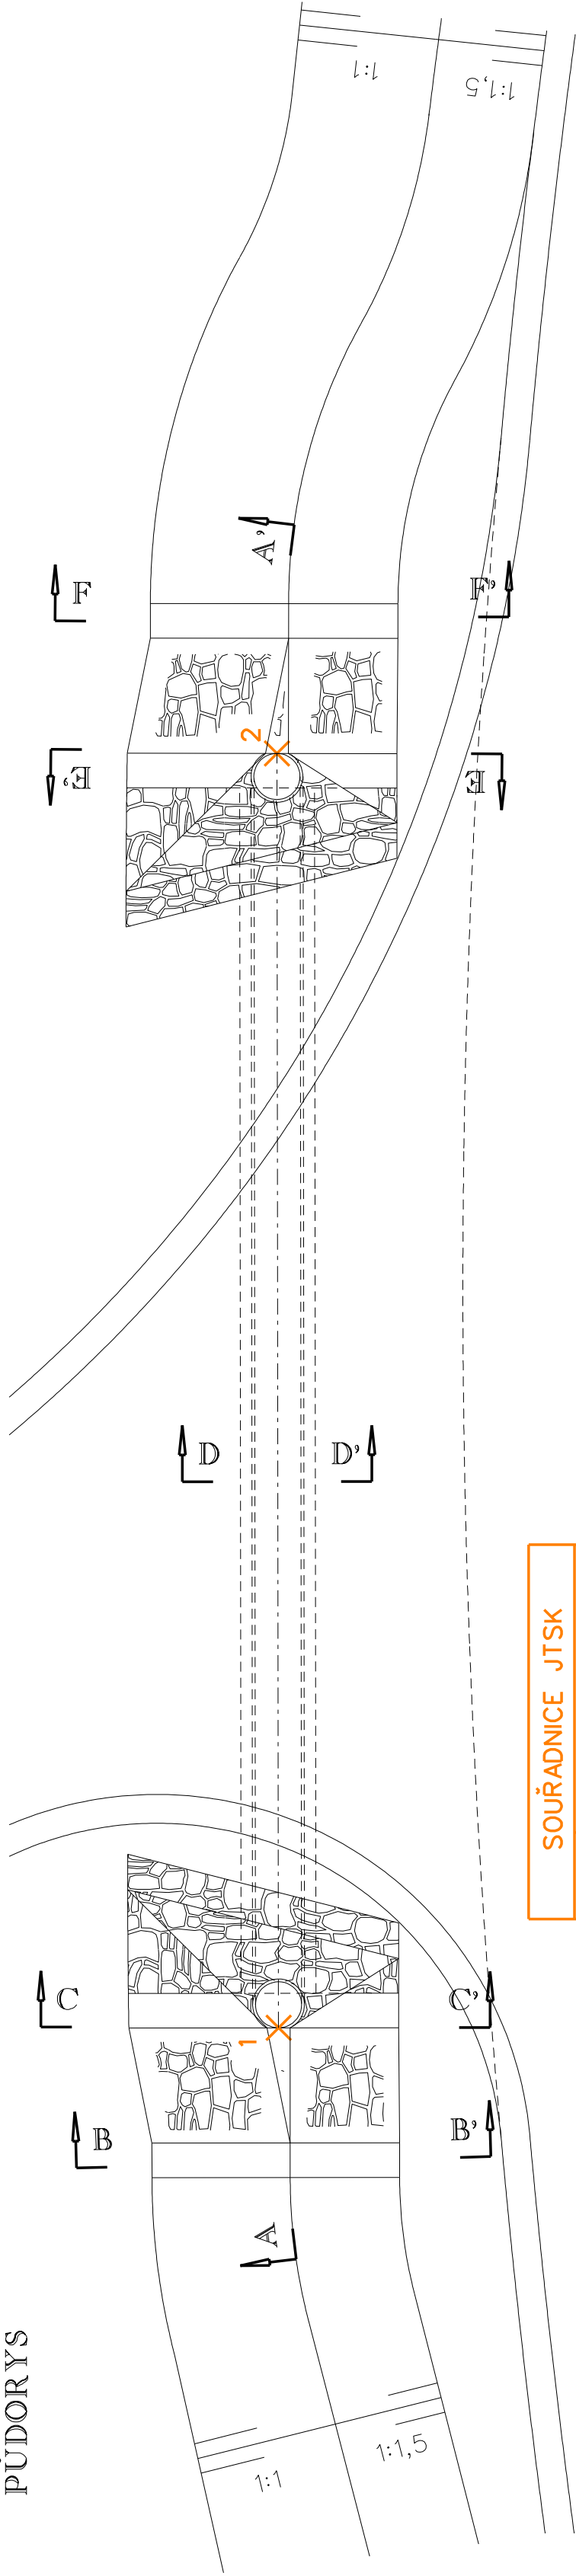


PUDORYS

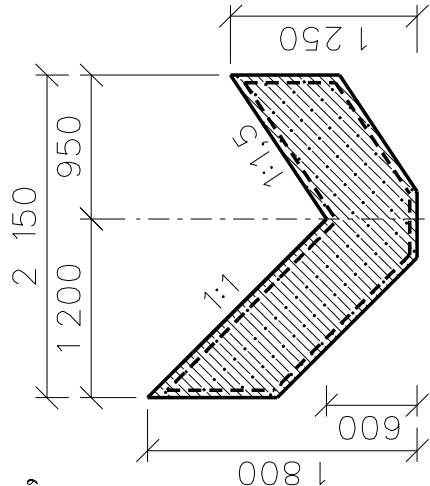


SOUŘADNICE JTSK		
OZNAČ.	Y	
	X	
1	727828.80	114972.88
2	727820.29	114979.96


BETON C25/30	6,60 m ³
PODKL. BETON C8/10	0,80 m ³
KAMENNÁ DLAŽBA	2,60 m ³
TL 200 mm	
SLIT 100x100x6 mm	137,0 kg
31 m ²	

$$\begin{array}{c} \text{REZ} \\ \text{B-B'} \end{array}$$


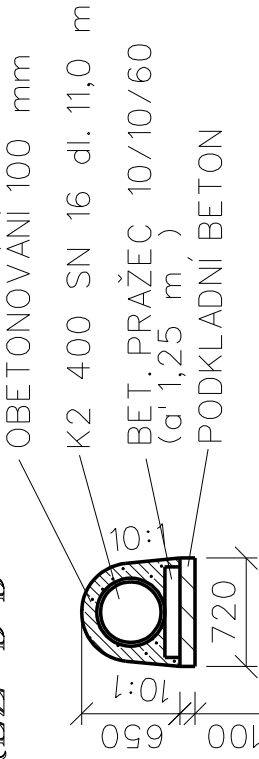
RIEZ C-C⁹

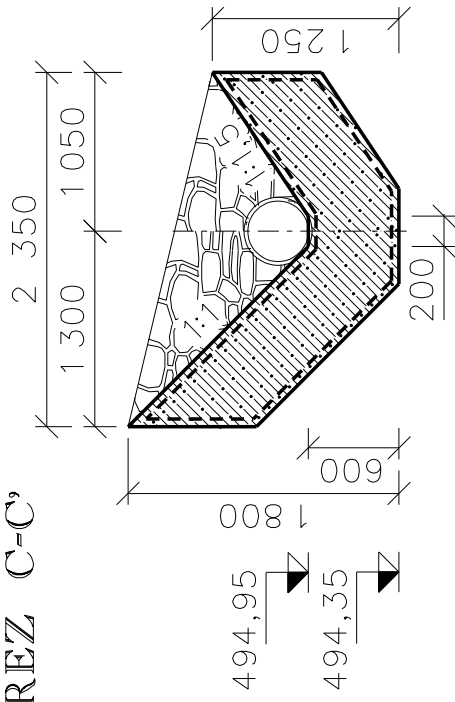

REZ-E-E

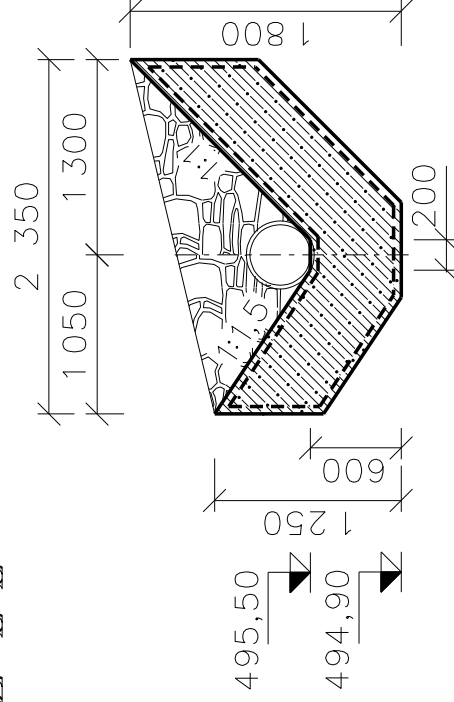

REZ D-D⁹



REZ A-A',

