


PŮDORYS

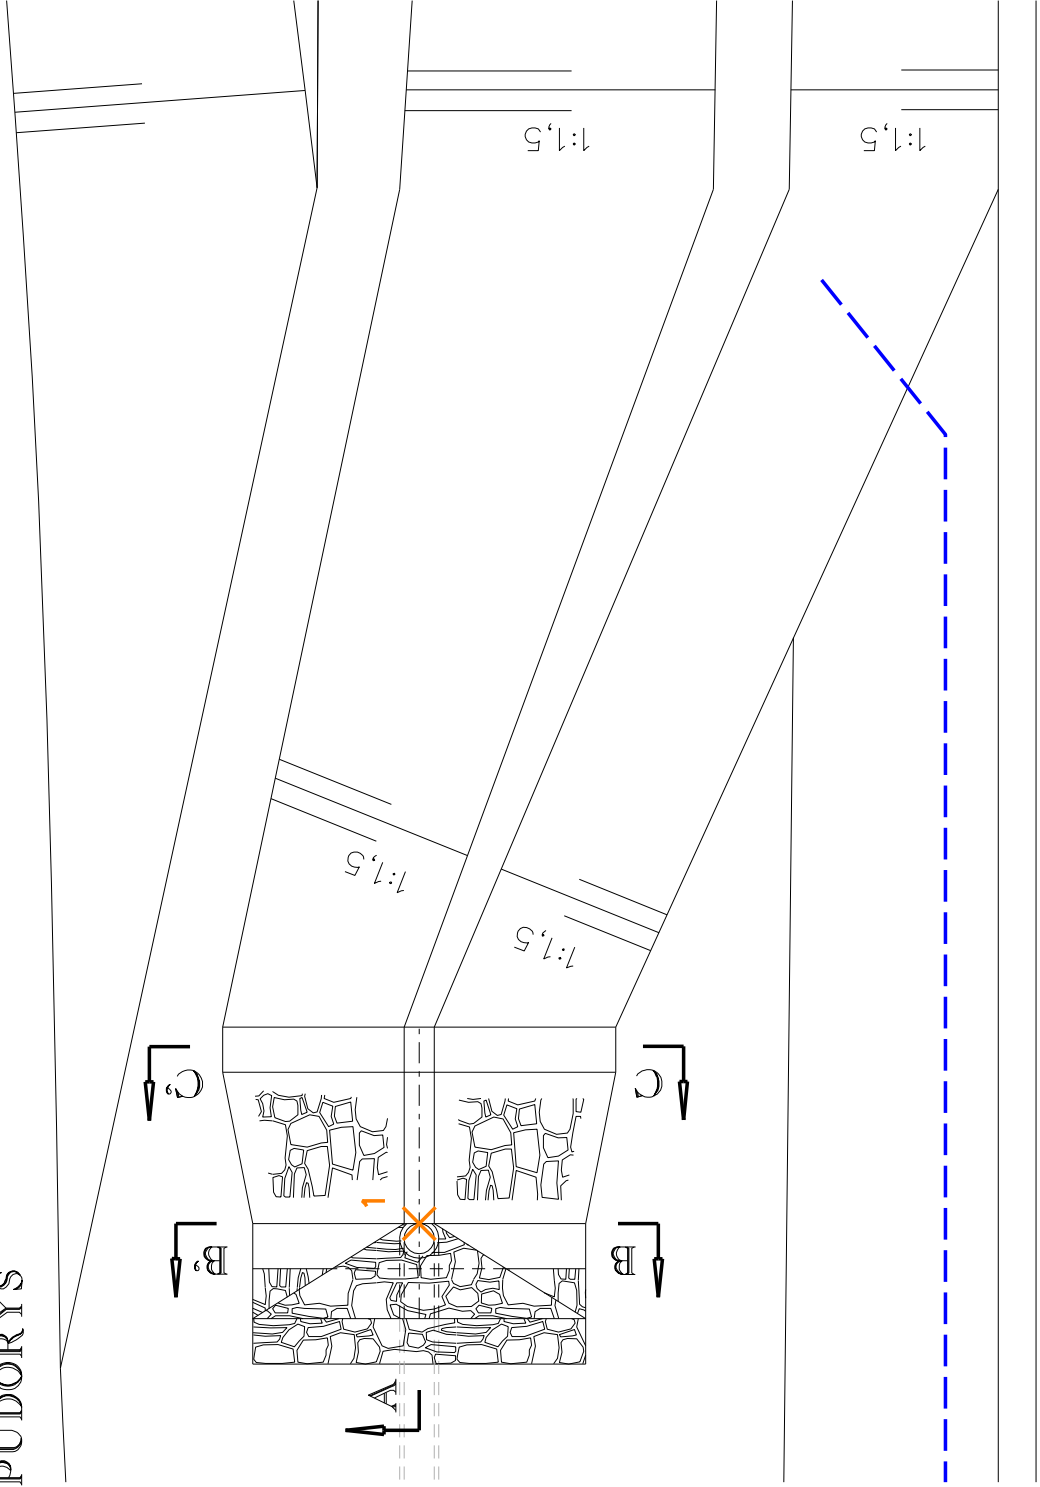


SOUŘADNICE JTSK			
OZNAČ.		Y	X
1	722294.92	1137540.26	


OSA KOMUNIKACE

BETON C25/30	1,70 m ³
KAMENNÁ DLAŽBA	0,90 m ³
TL 200 mm	
SÍŤ 100x100x6 mm	67,0 kg
15 m ²	


ŘEZ A-A'

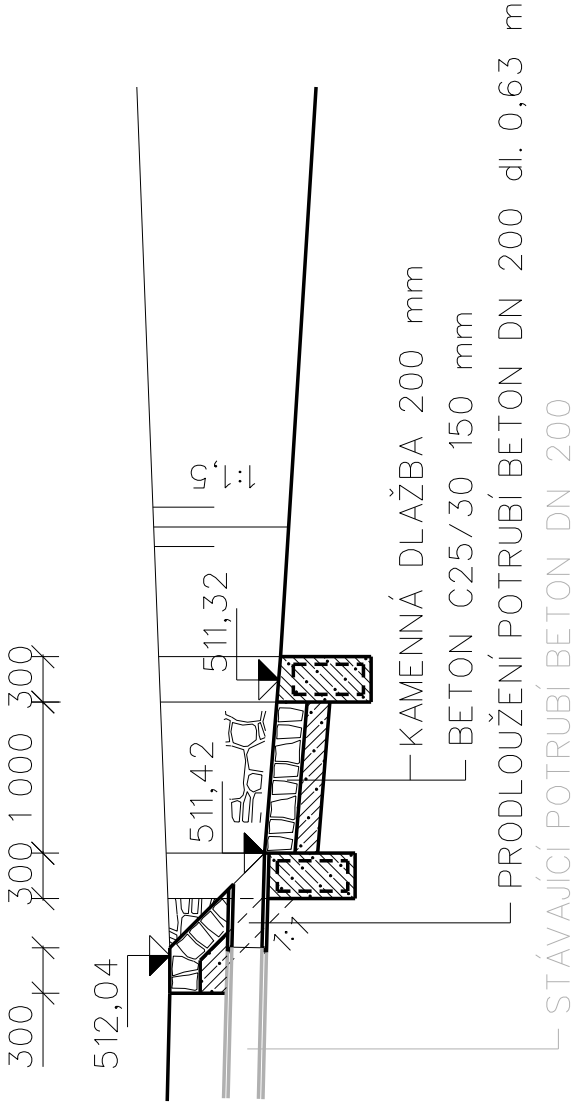

ŘEZ B-B'

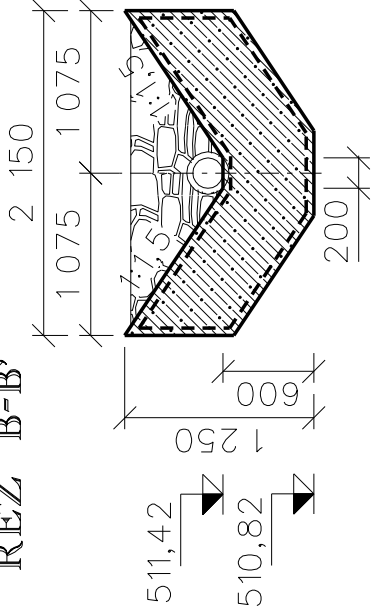

ŘEZ C-C'

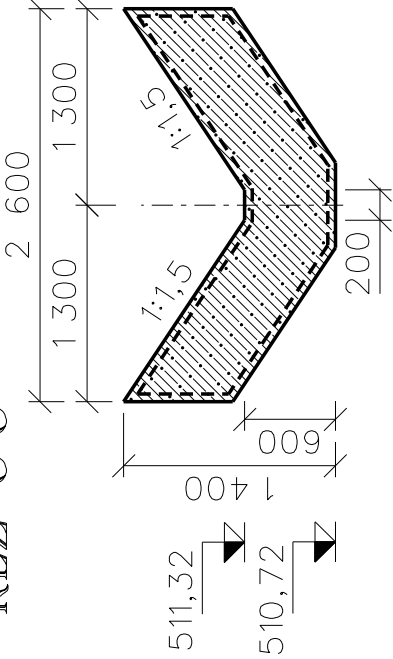

M 1:50

PŘÍLOHA D.1.1.2.5.

VÝTOKOVÉ ČELO km 0,397 50