




ŘEZ A – A' měř.1:200/50

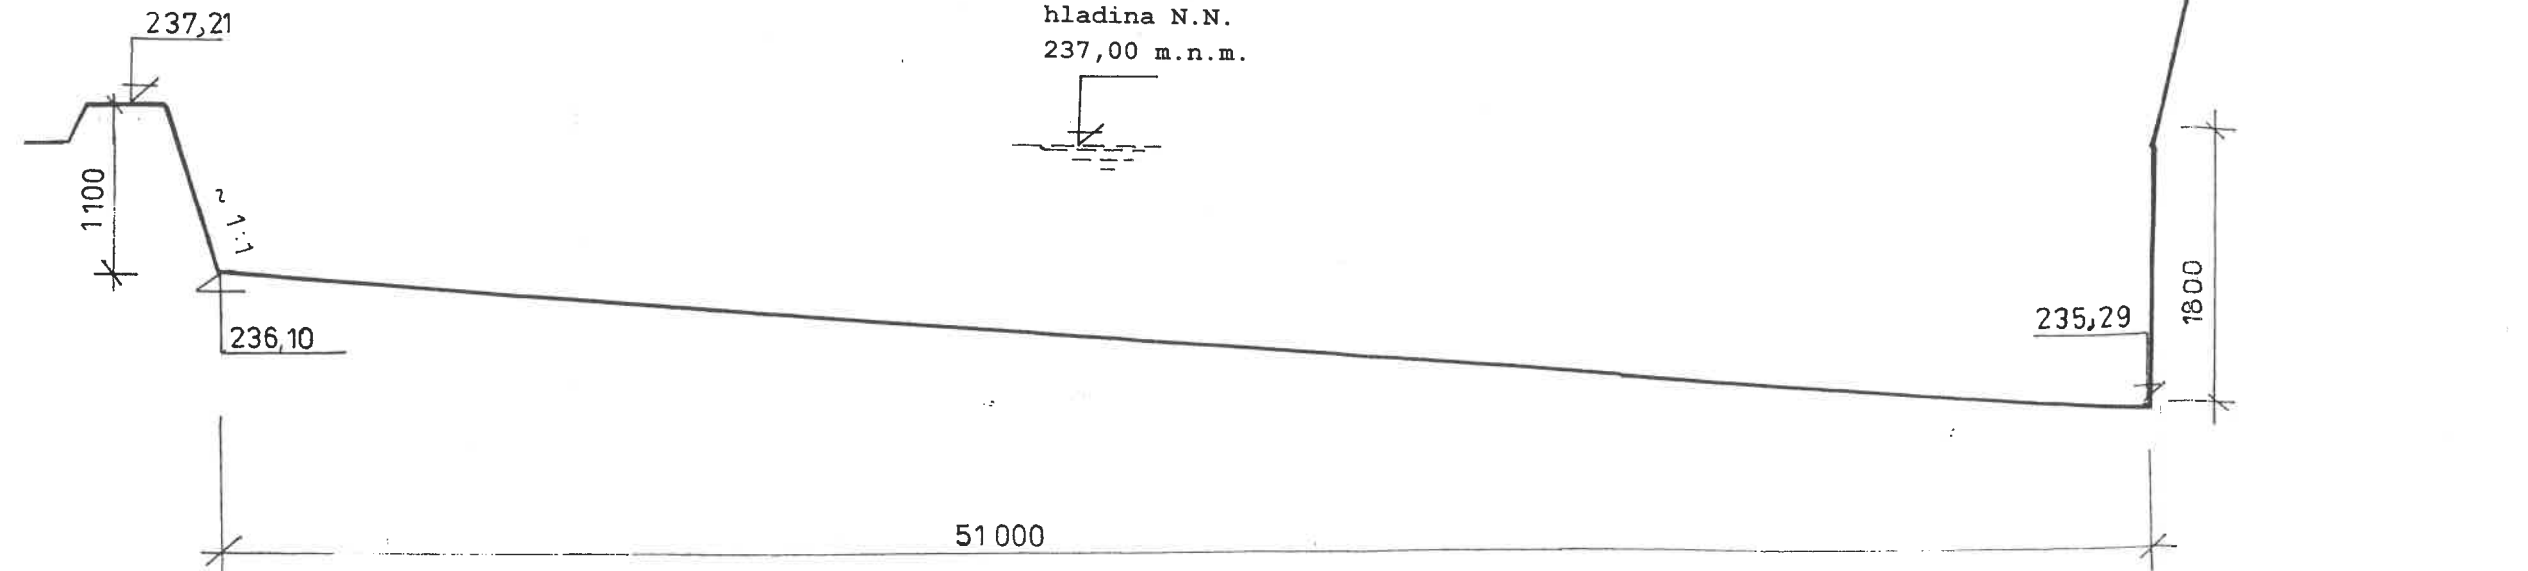


ŘEZ B – B' měř.1:200/50

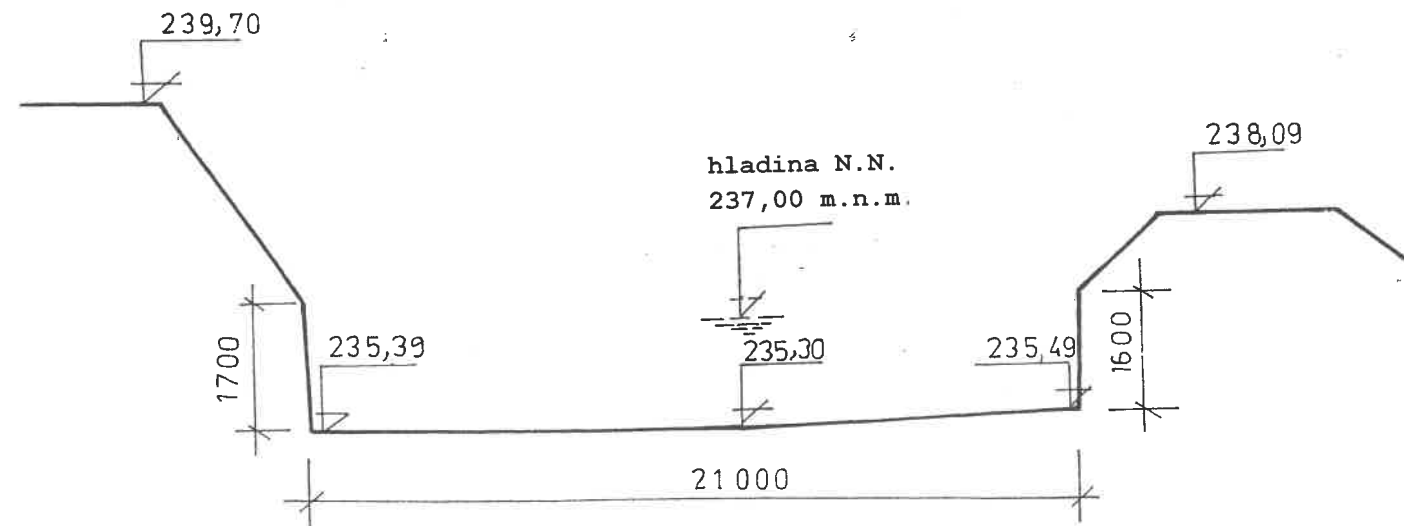

ŘEZ C – C' měř.1:200/50

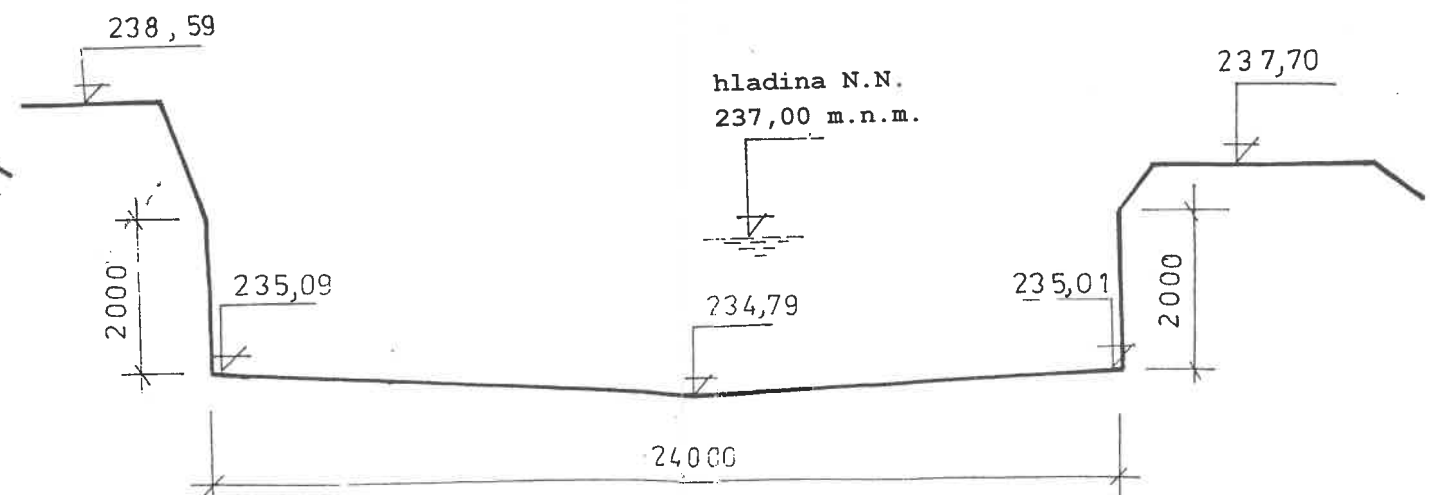

ŘEZ D – D' měř.1:200/50

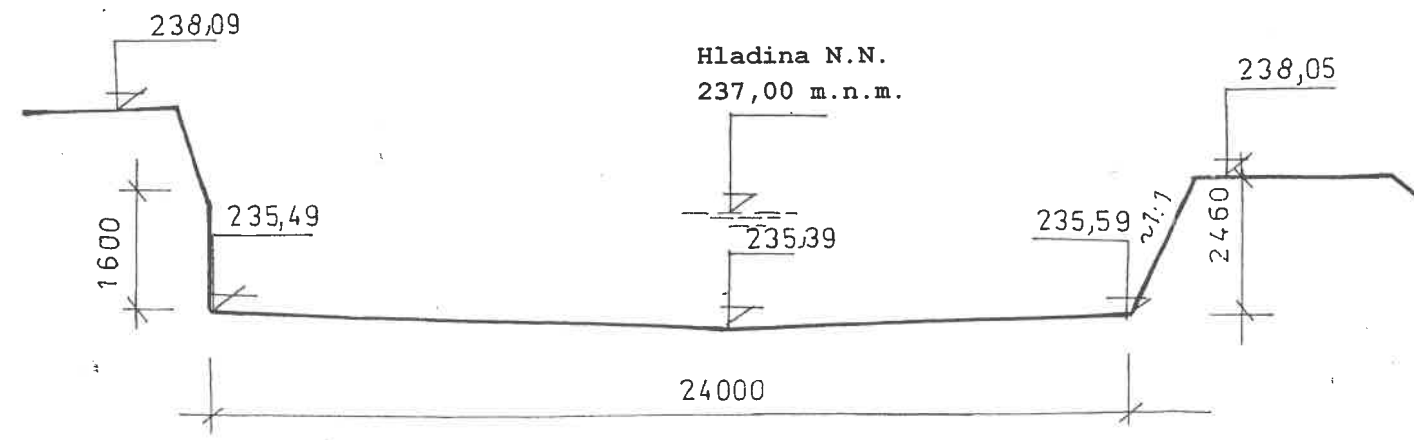

Výškový systém BALT p.v.