


PÚDORYS

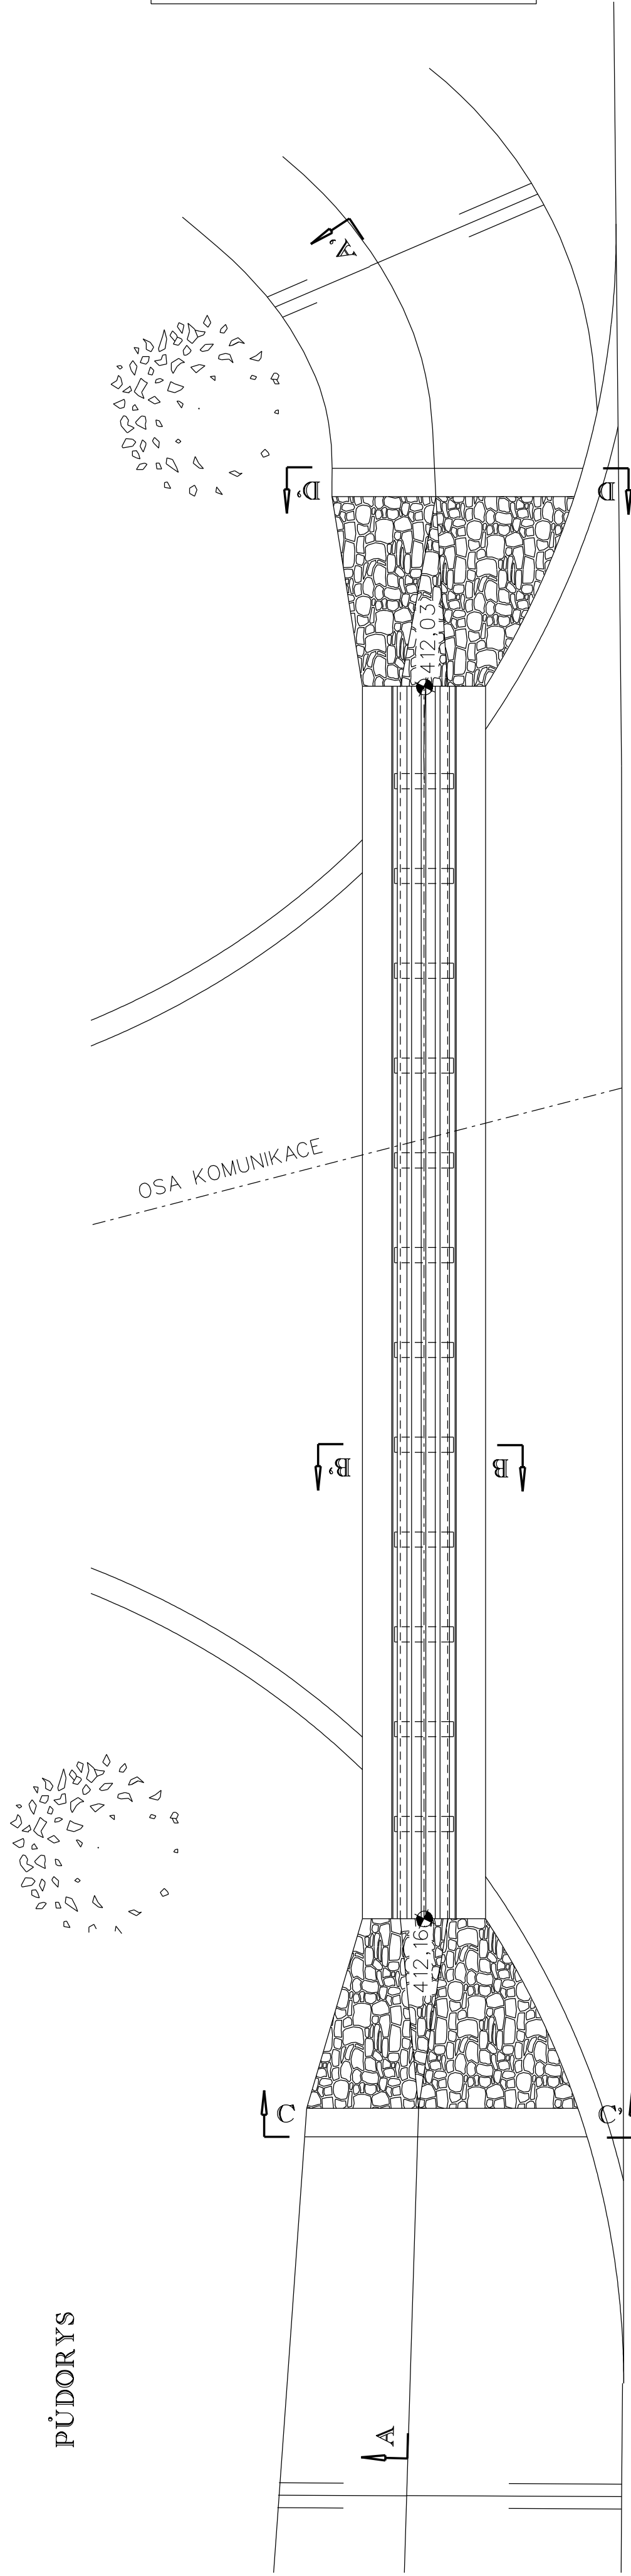

BETON C25/30	16,0 m ³
BETON C8/10	2,10 m ³
SIŤOVINA 100x100x6 mm	615,80 kg
139,0 m ²	
PROFIL U 100 dl. 13,0 m	551,20 kg
4x13,0m=52,0 m	
PROFIL U 160 dl. 0,62 m	141,0 kg
12x0,62m=7,50 m	
PROFIL L 130x90x12 dl. 13,0 m	512,20 kg
2x13,0m=26,0 m	
TYČ PLOCHA 50x4 dl. 0,15 m	5,70 kg
24x0,15m=3,60 m	
KAMENNÁ DLAŽBA	2,40 m ³
TL. 0,20 m	

PROFILY U 100 A U 160 PŘIVÁŘIT K SOBĚ
NA PROFIL L NAVÁŘIT KOTVY Ø 1 m
POVRCHOVÁ OCHRANA - METALIZACE
ŽÁROVNE ZINKOVANÍ PONOREM, 40 µm
2x VRCHNÍ NÁTĚR (AKRYLOVÝ) 60 µm

