



ZÚ OBJEKT 1

KM 0.0-0.7671 (řezy 1-31) OBJEKT 1


1 - KM 0.00000

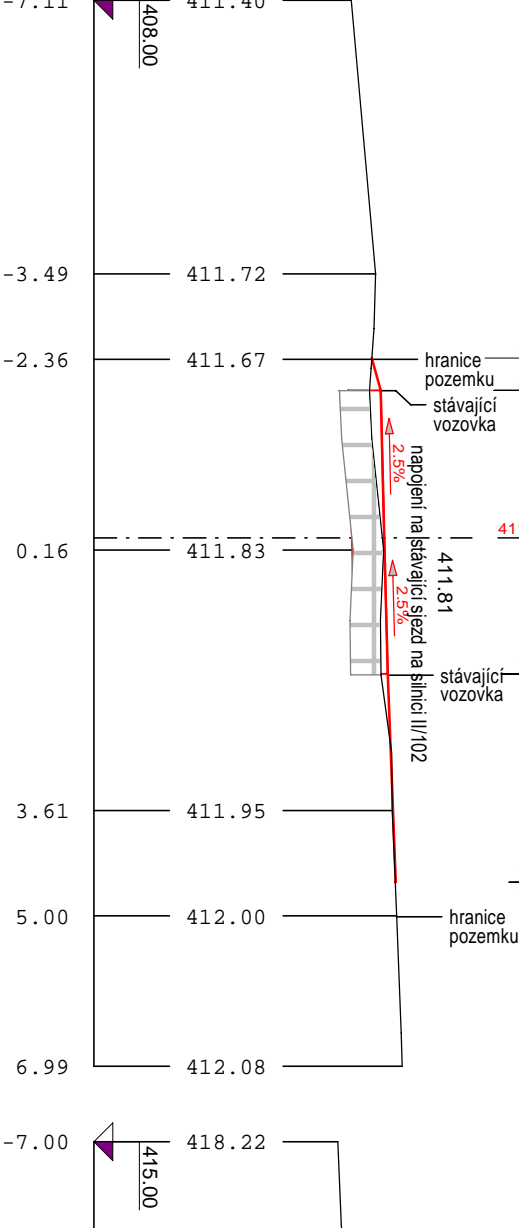


4 - KM 0.08883

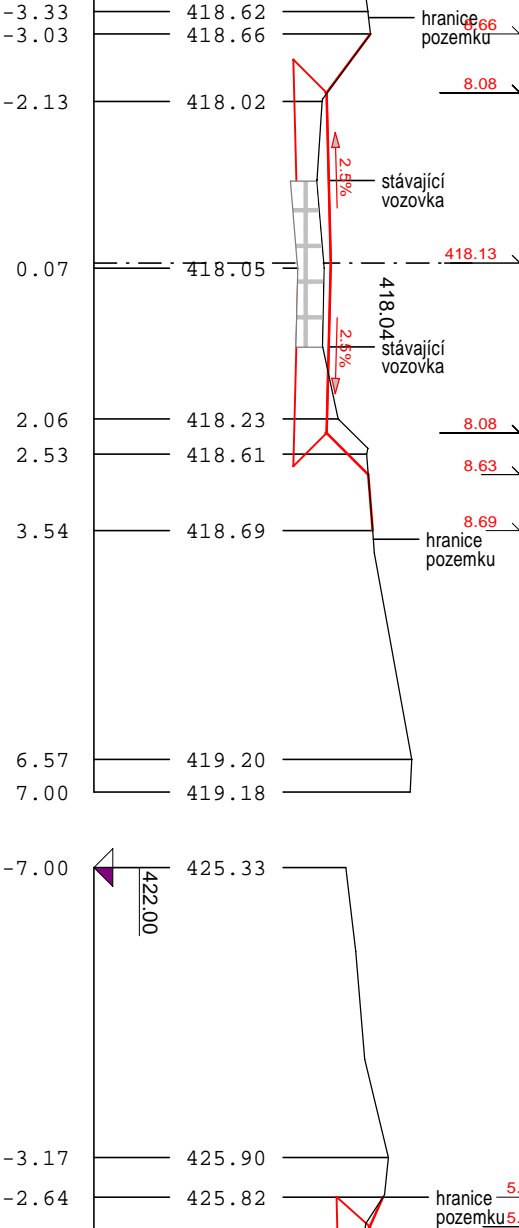


7 - KM 0.17883

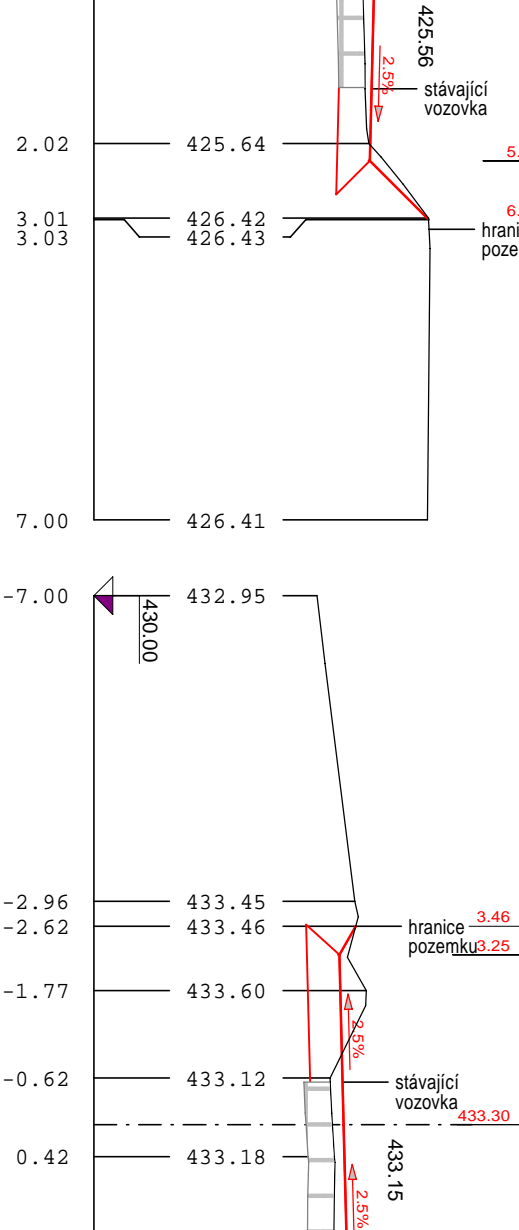


10 - KM 0.26883

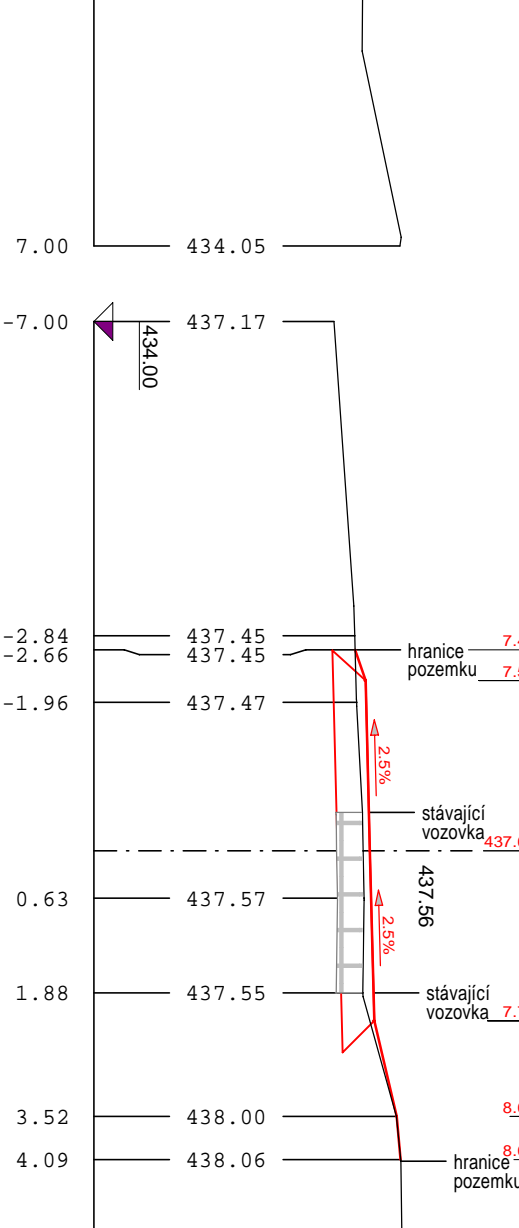


13 - KM 0.34514

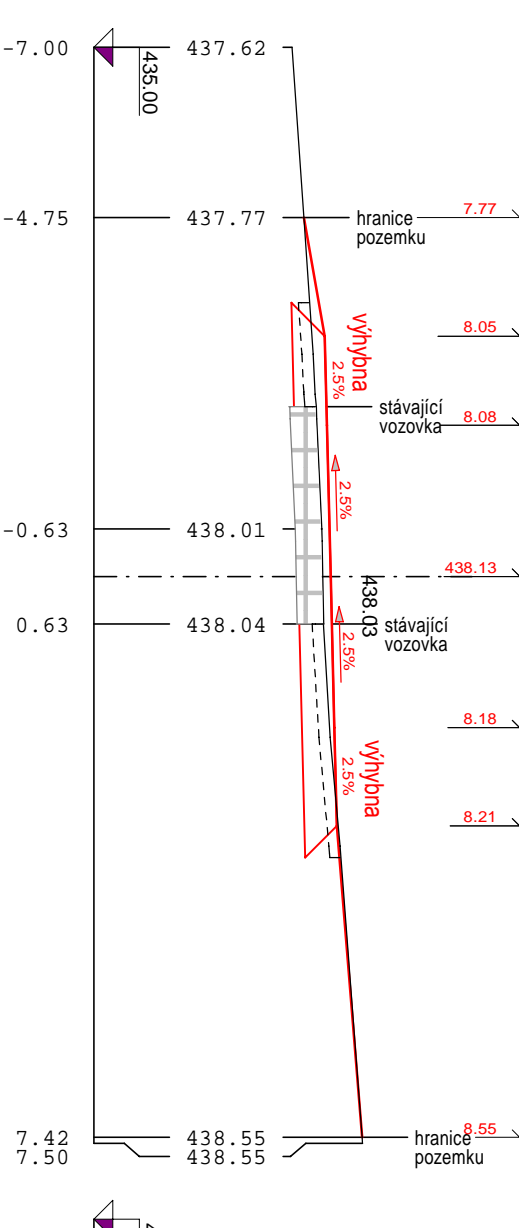


16 - KM 0.42422

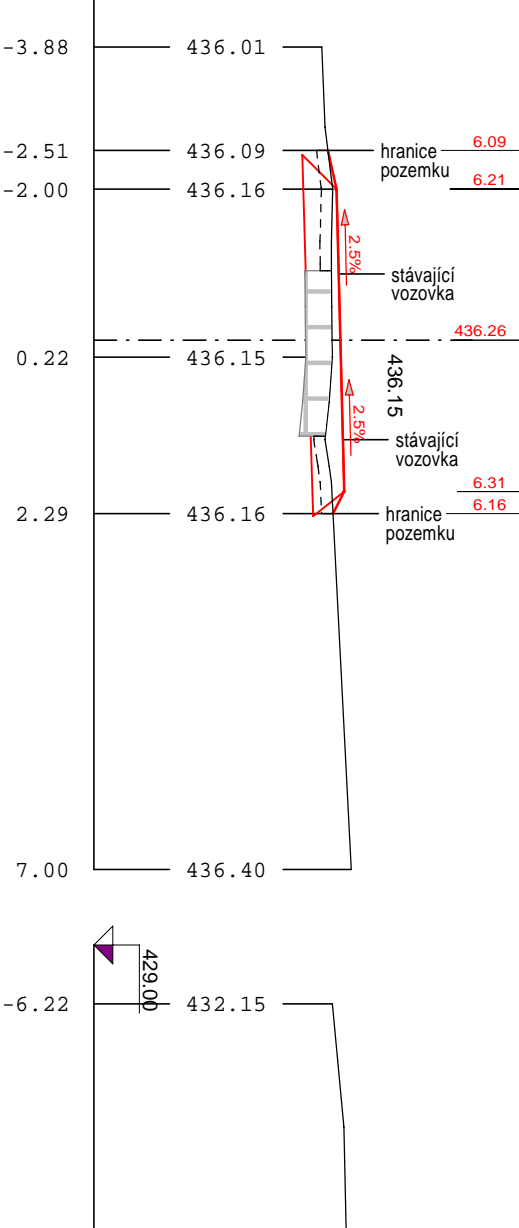


19 - KM 0.47733

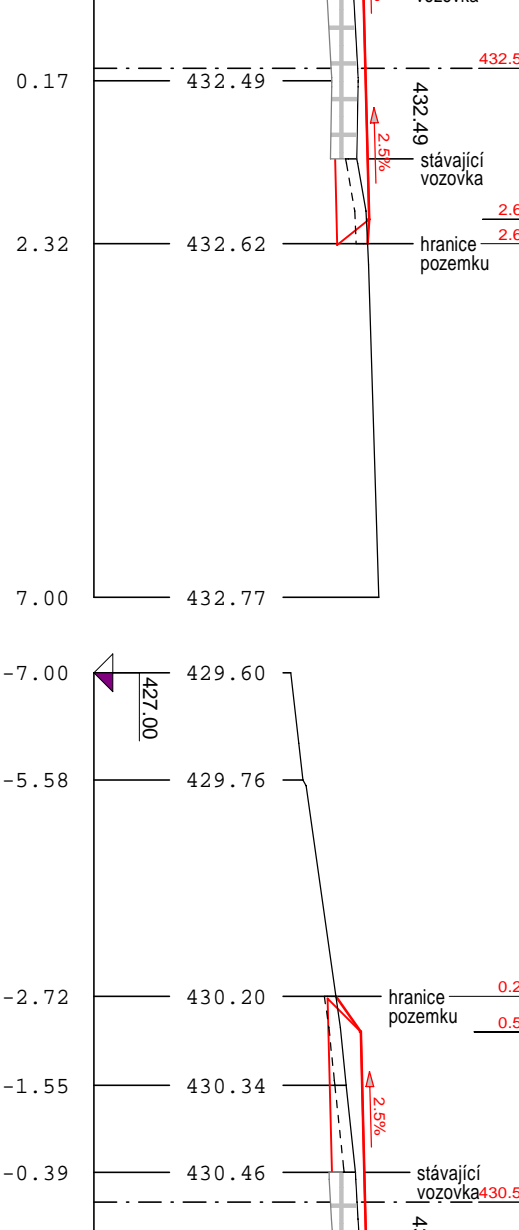


22 - KM 0.56183

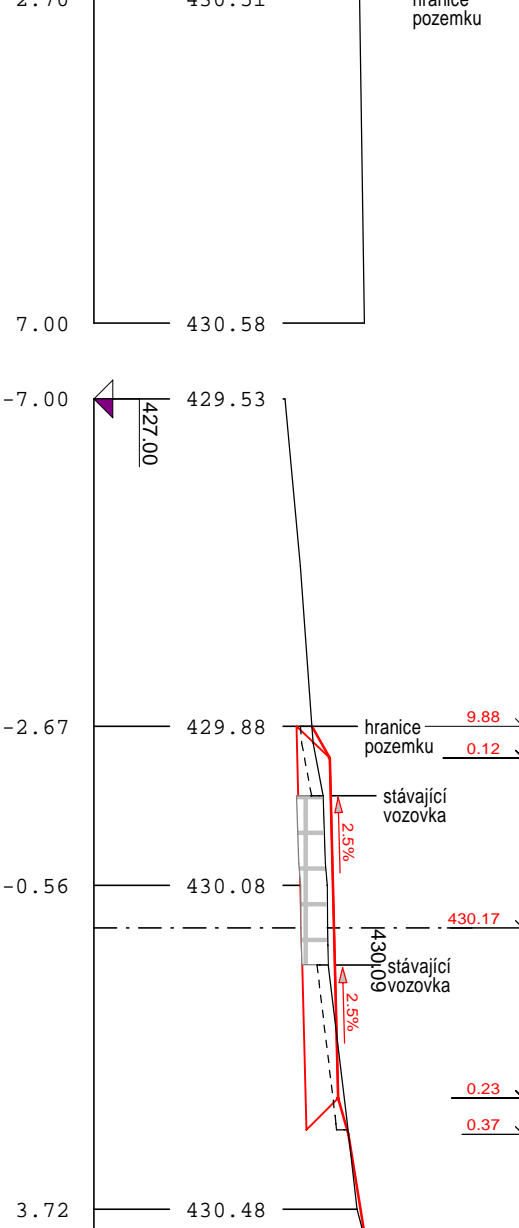


25 - KM 0.61088

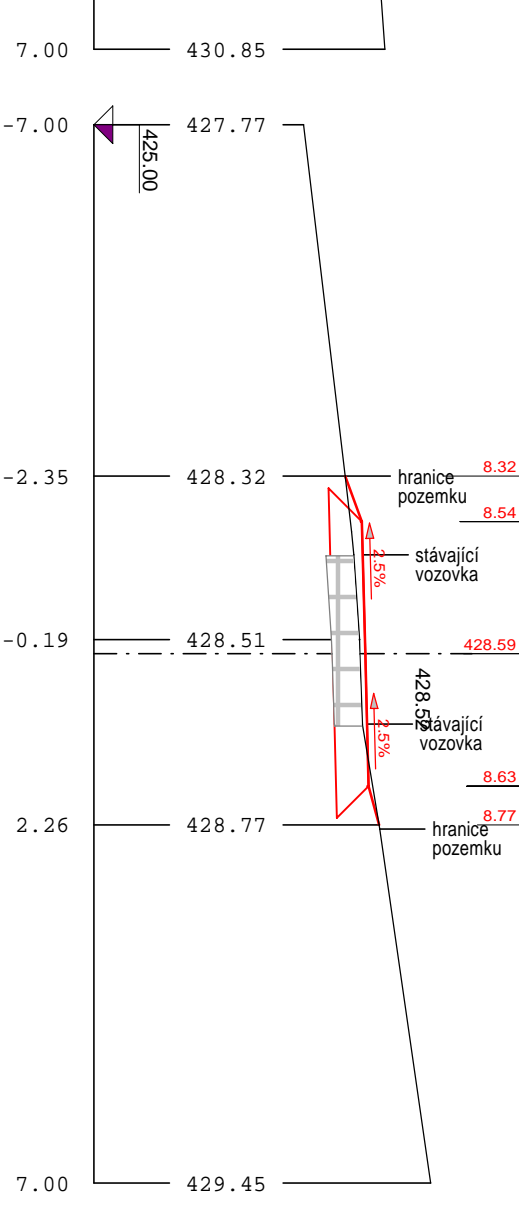


28 - KM 0.67927

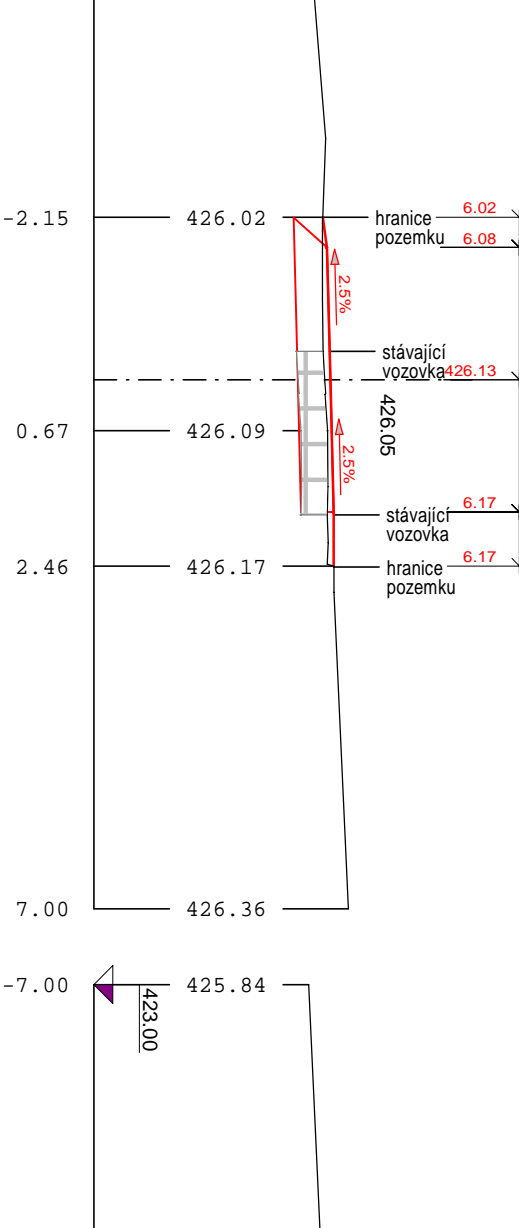

34 - KM 0.83449

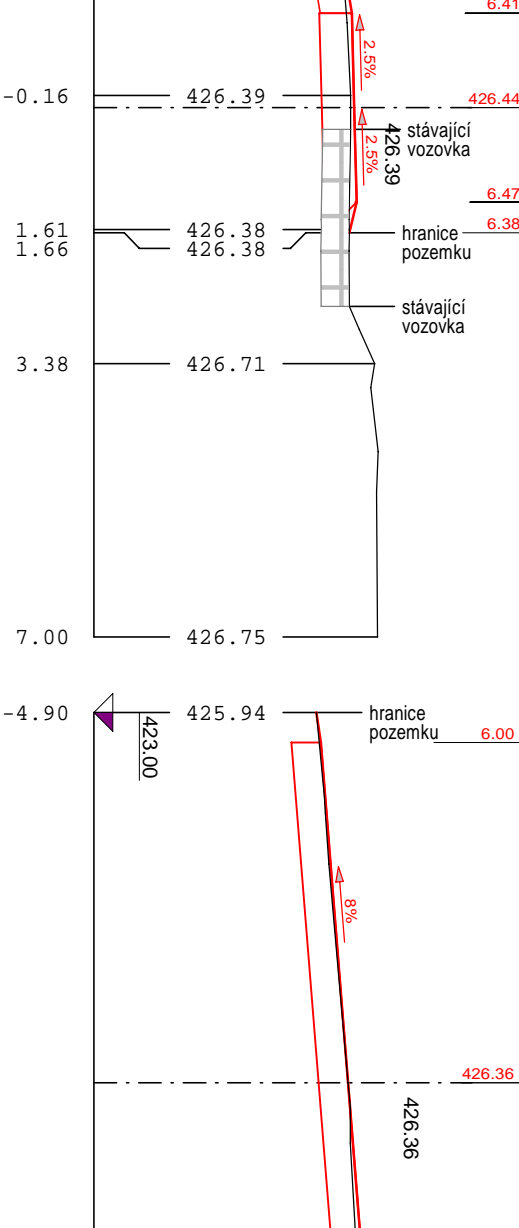

37 - KM 0.87373

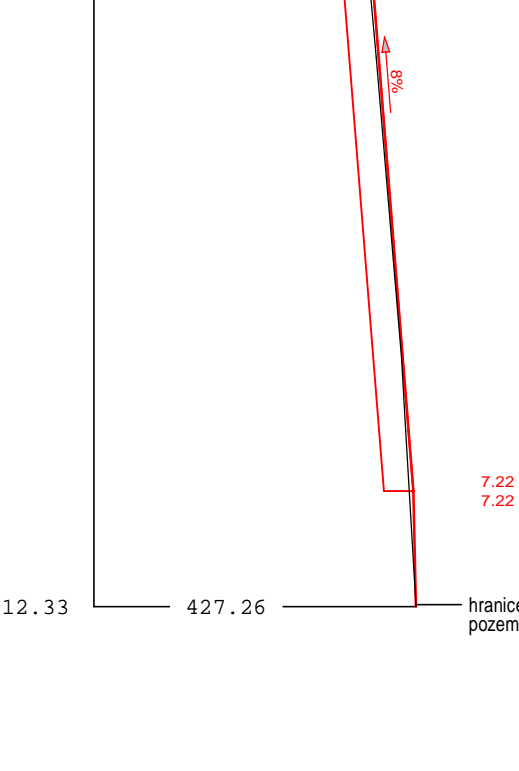


40 - KM 0.94183




KÚ OBJEKT 1, ZÚ OBJEKT 2

KM 0.76751-0.94183 (řezy 31-40) OBJEKT 2


31 - KM 0.76751

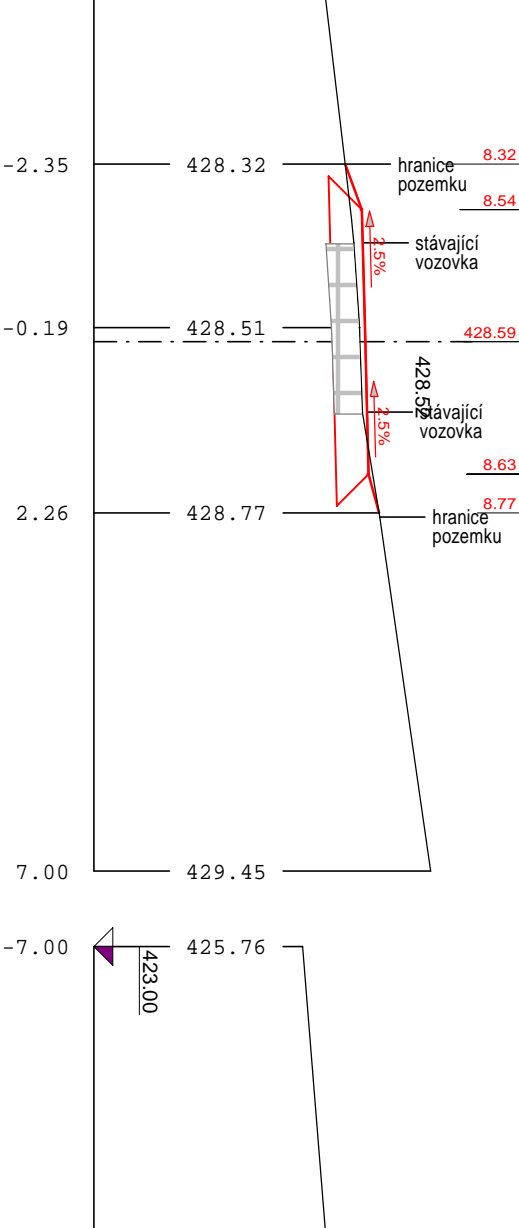


32 - KM 0.77913

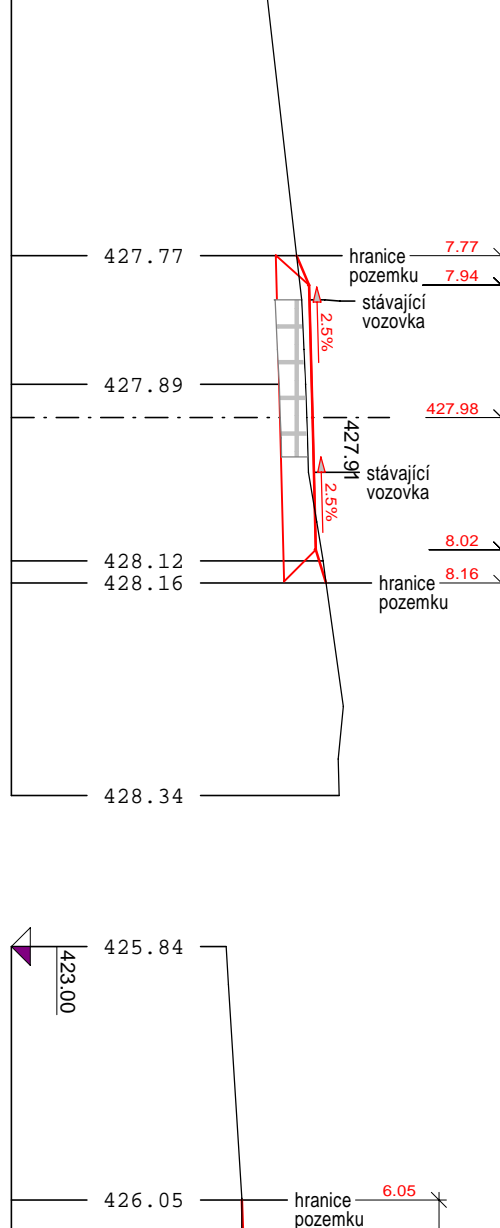


35 - KM 0.84716

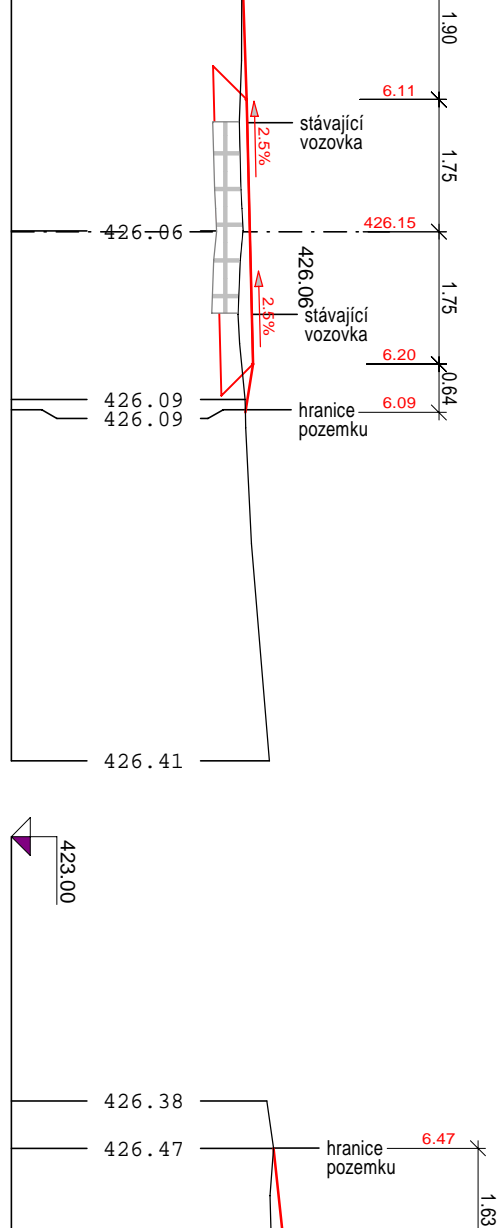


38 - KM 0.89834

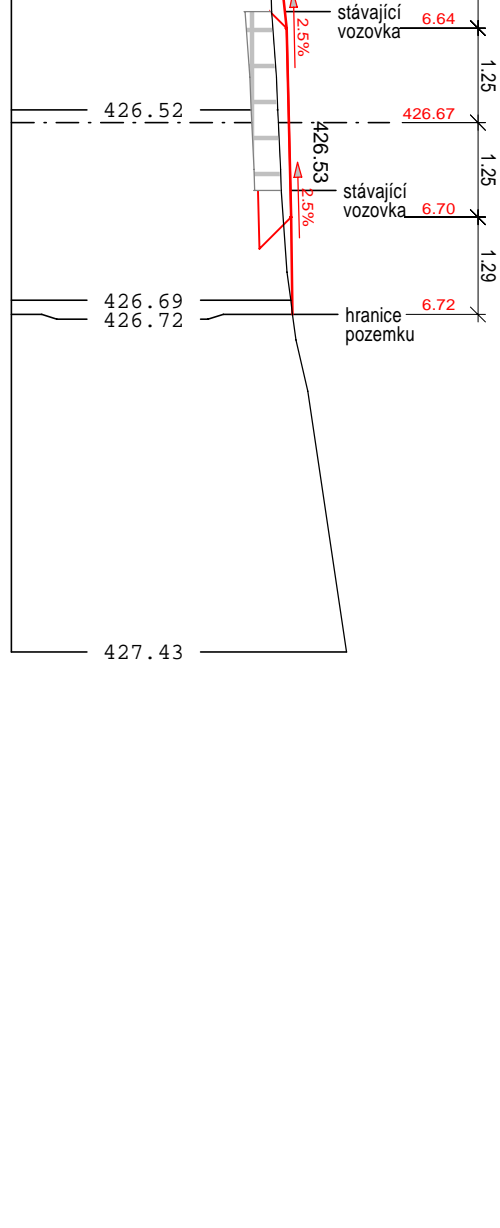


3 - KM 0.05723

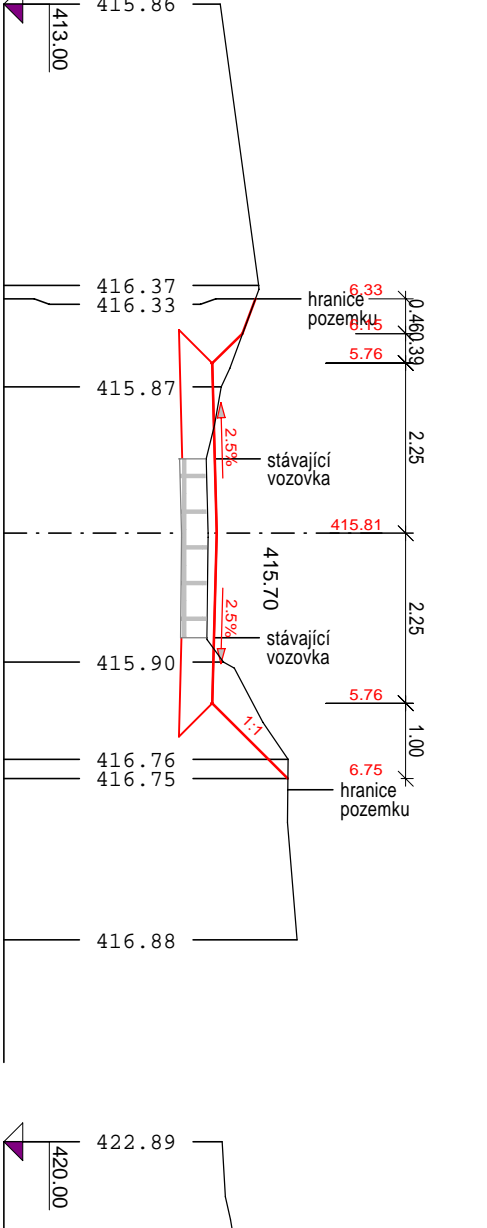


6 - KM 0.14883

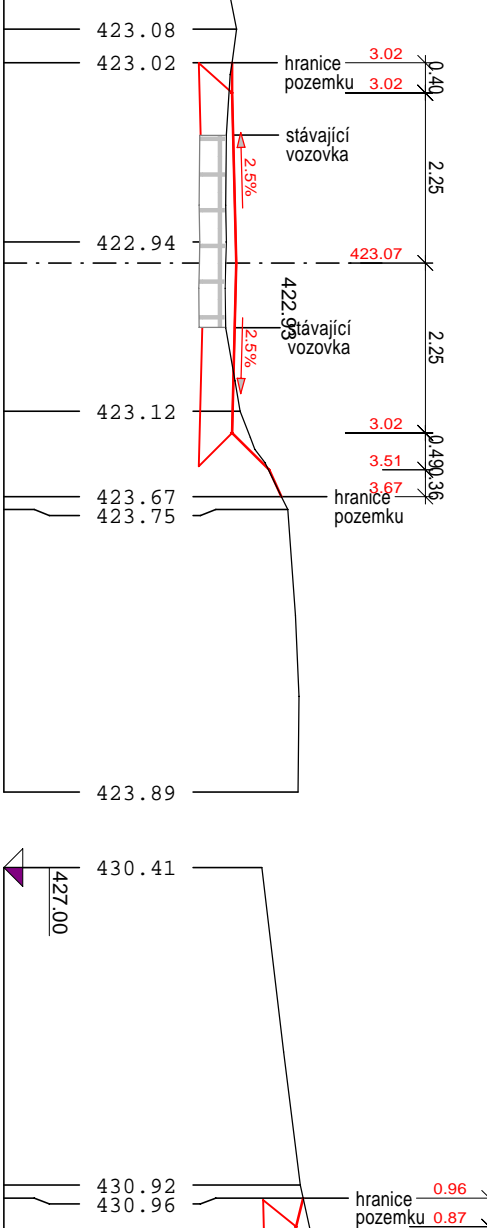


9 - KM 0.23883

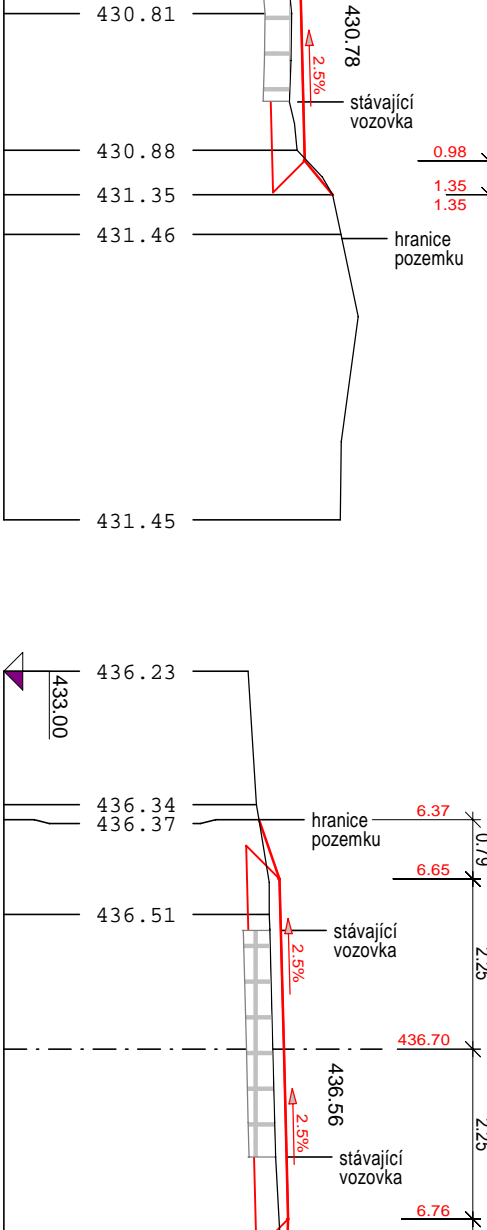


12 - KM 0.32232

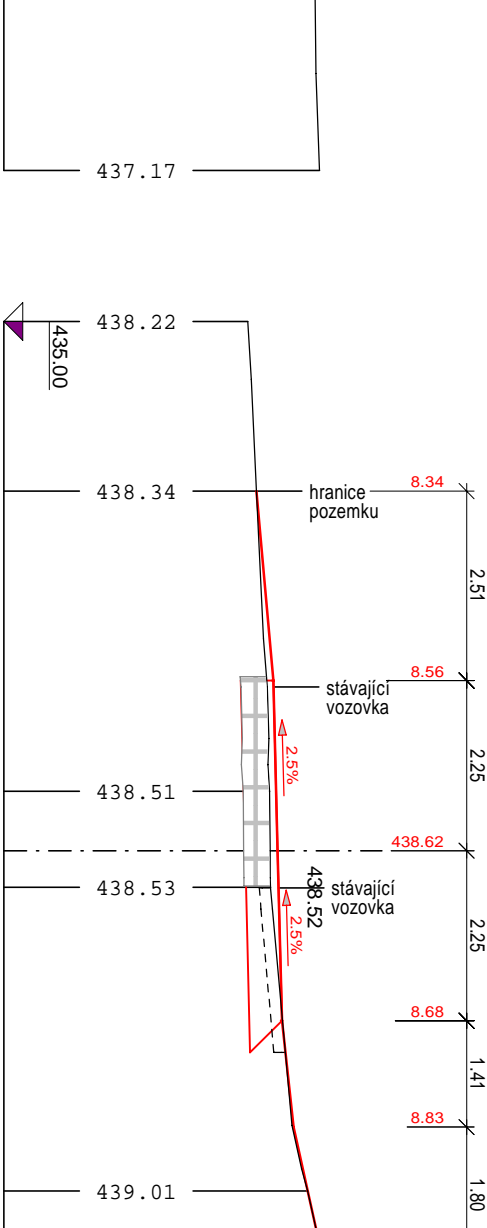


15 - KM 0.39595

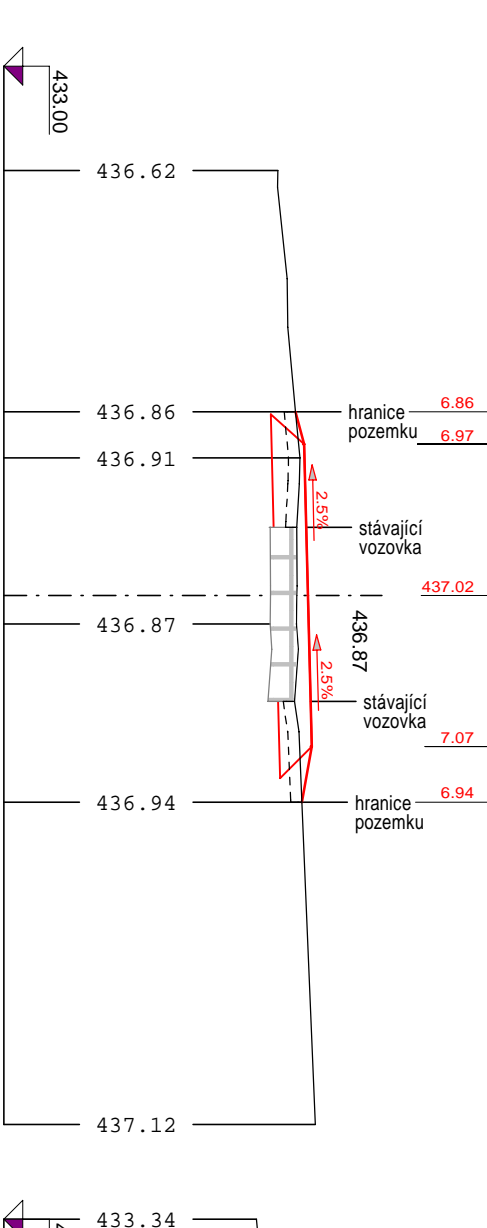


18 - KM 0.45645

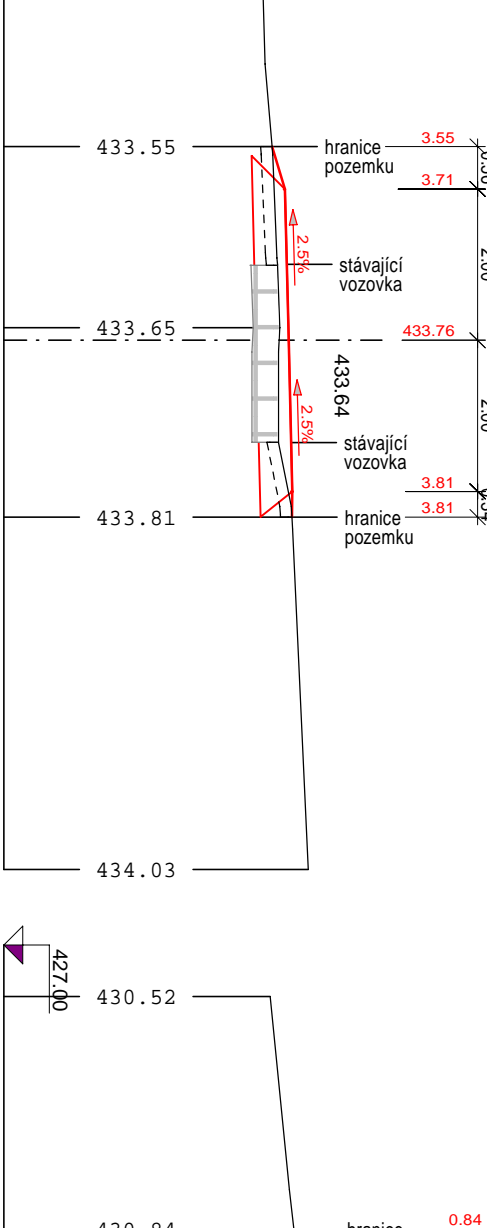


21 - KM 0.53960

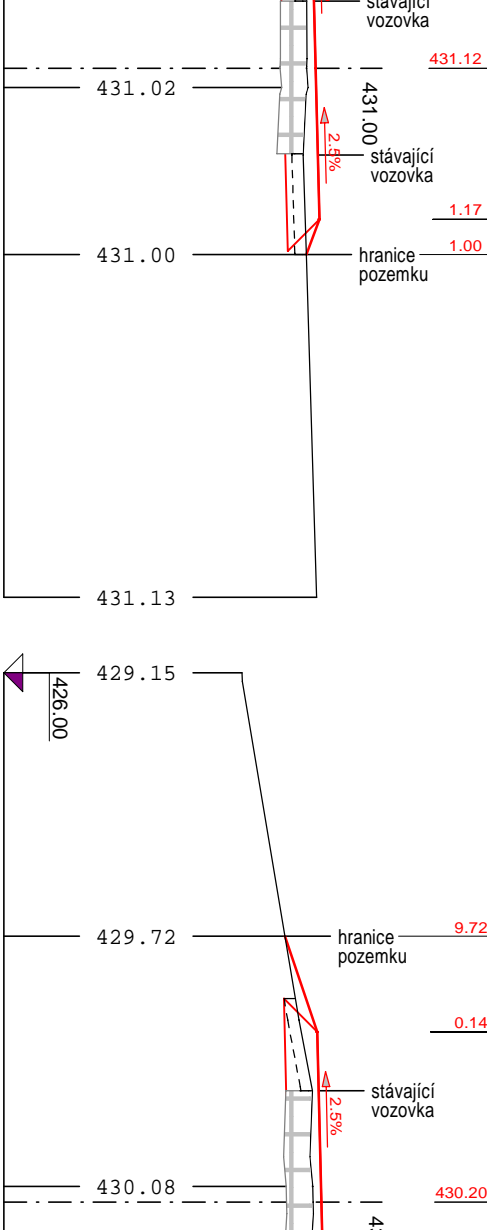


24 - KM 0.59226

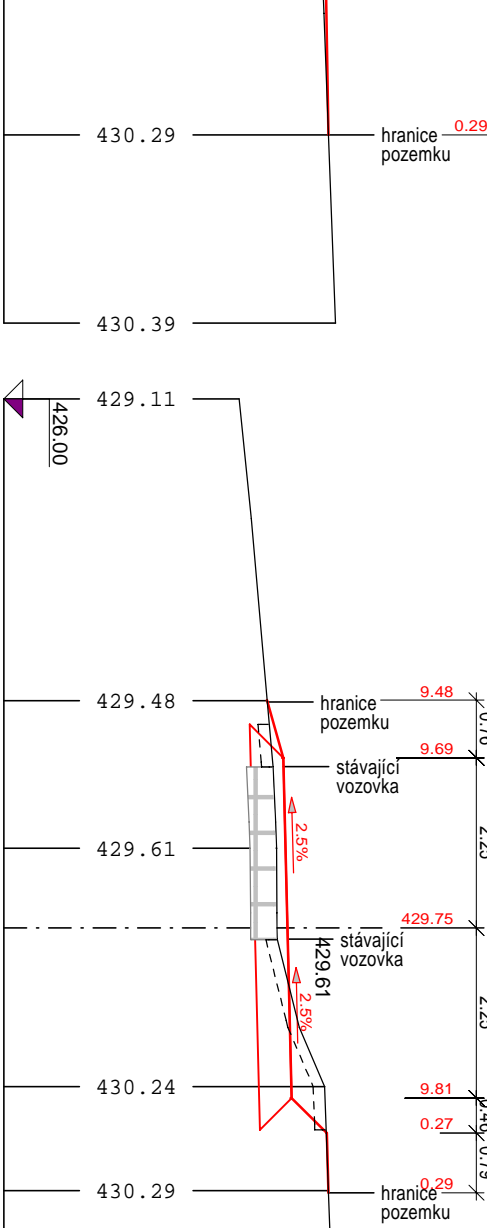


27 - KM 0.65417

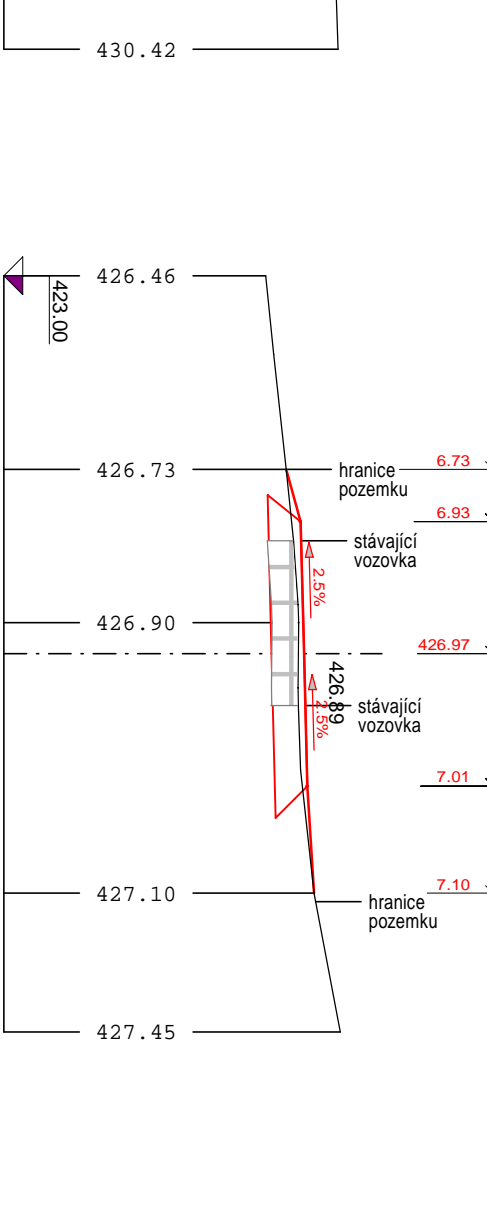


30 - KM 0.72844

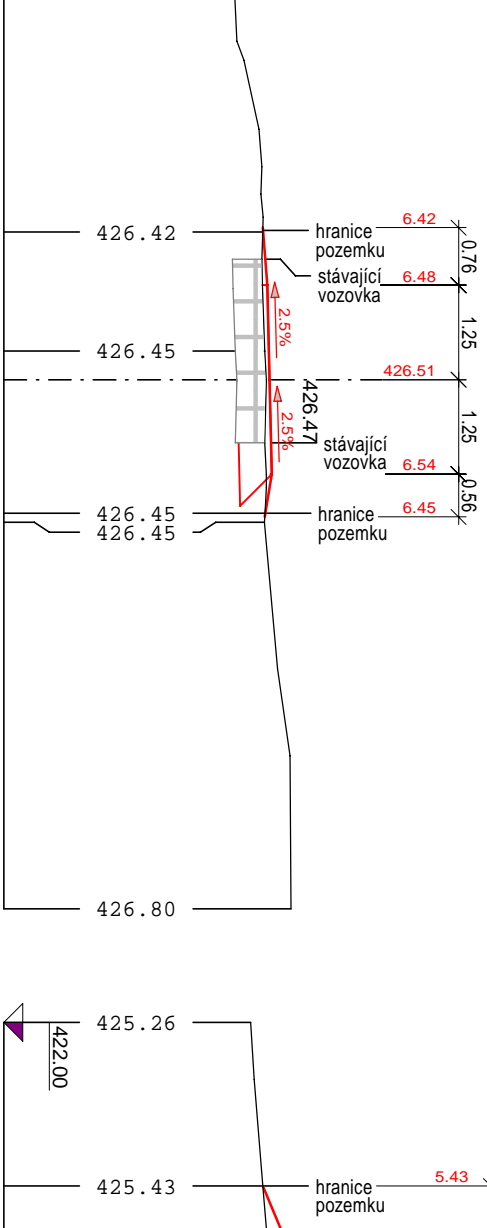

33 - KM 0.79738

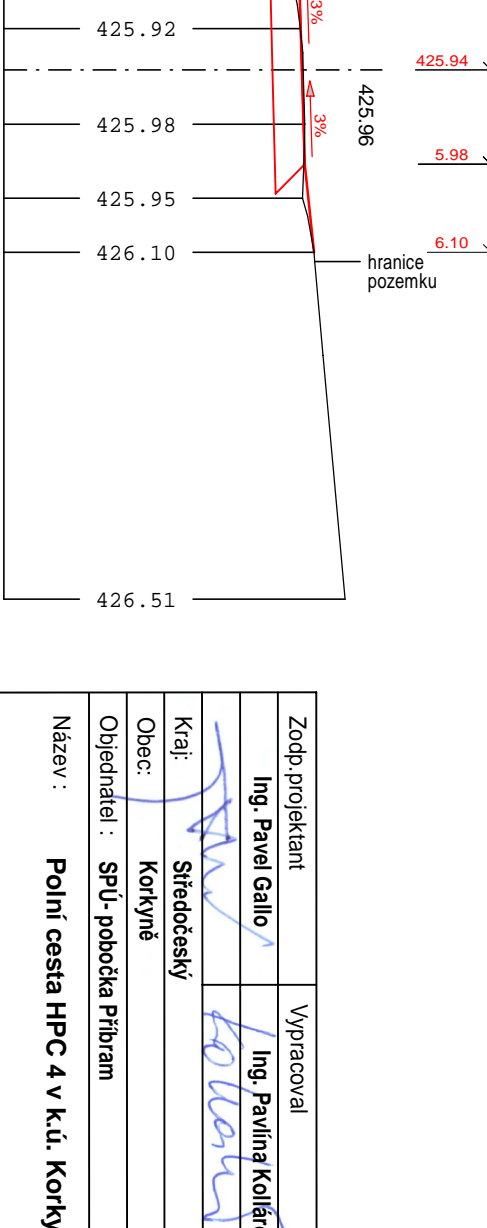

36 - KM 0.85951

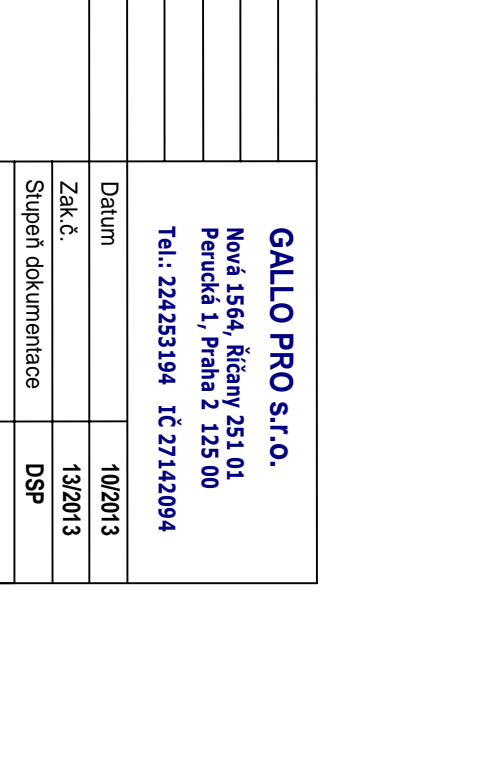

39 - KM 0.92847



Ing. Pavel Gallo	Výpracoval	Kreslil
Ing. Petr Kolář	Ing. Petr Kolář	
Středověk		
Krás		
Obec	Korýn	
Období	SPU, podoba Píbram	
Název	Podle čísla HPC 4 v k. Korýn	
	Stupň dokumentace	OSP
Detail	C.1.4 Charakteristické příčné řezy - Objekt 1, Objekt 2	Měřítko 1:100
		C.1.2