
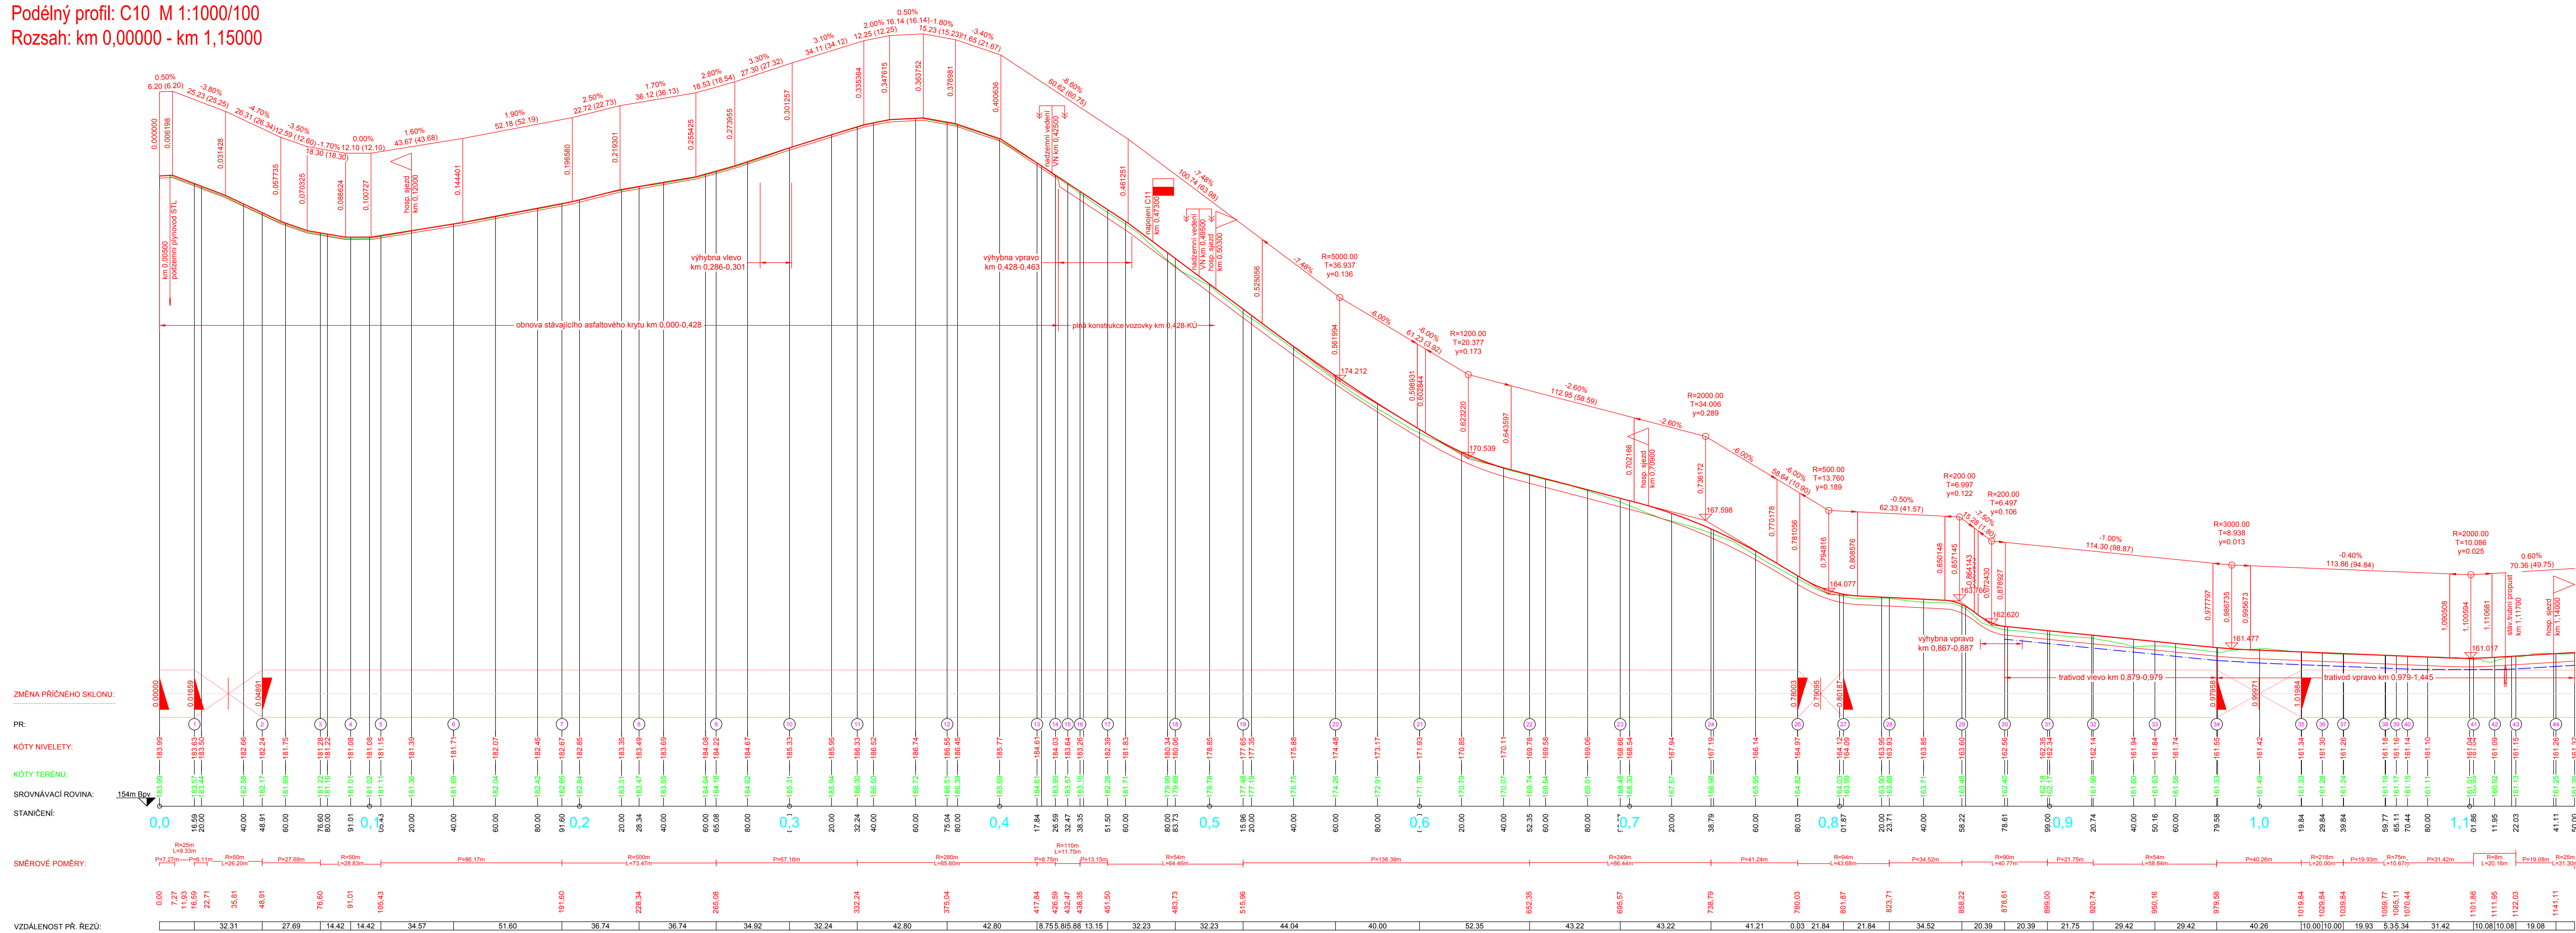


Podélný profil: C10 M 1:1000/100
Rozsah: km 0,0000 - km 1,1500

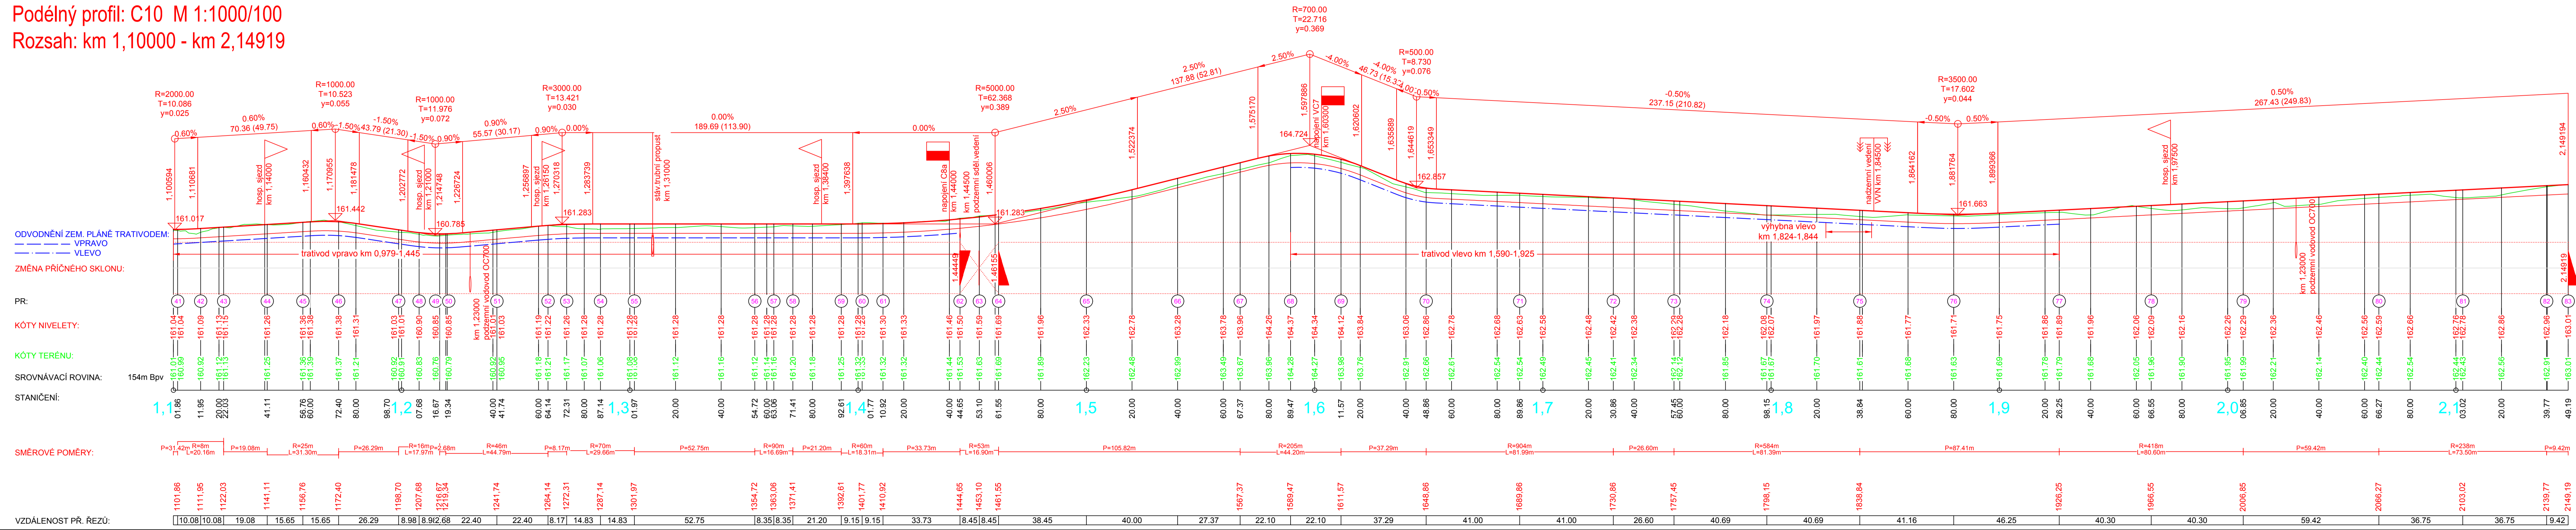

Podélný profil: C10 M 1:1000/100
Rozsah: km 1,10000 - km 2,14919

[illegible]