



1 - KM 0.00000 - napojení na silnici III/13521

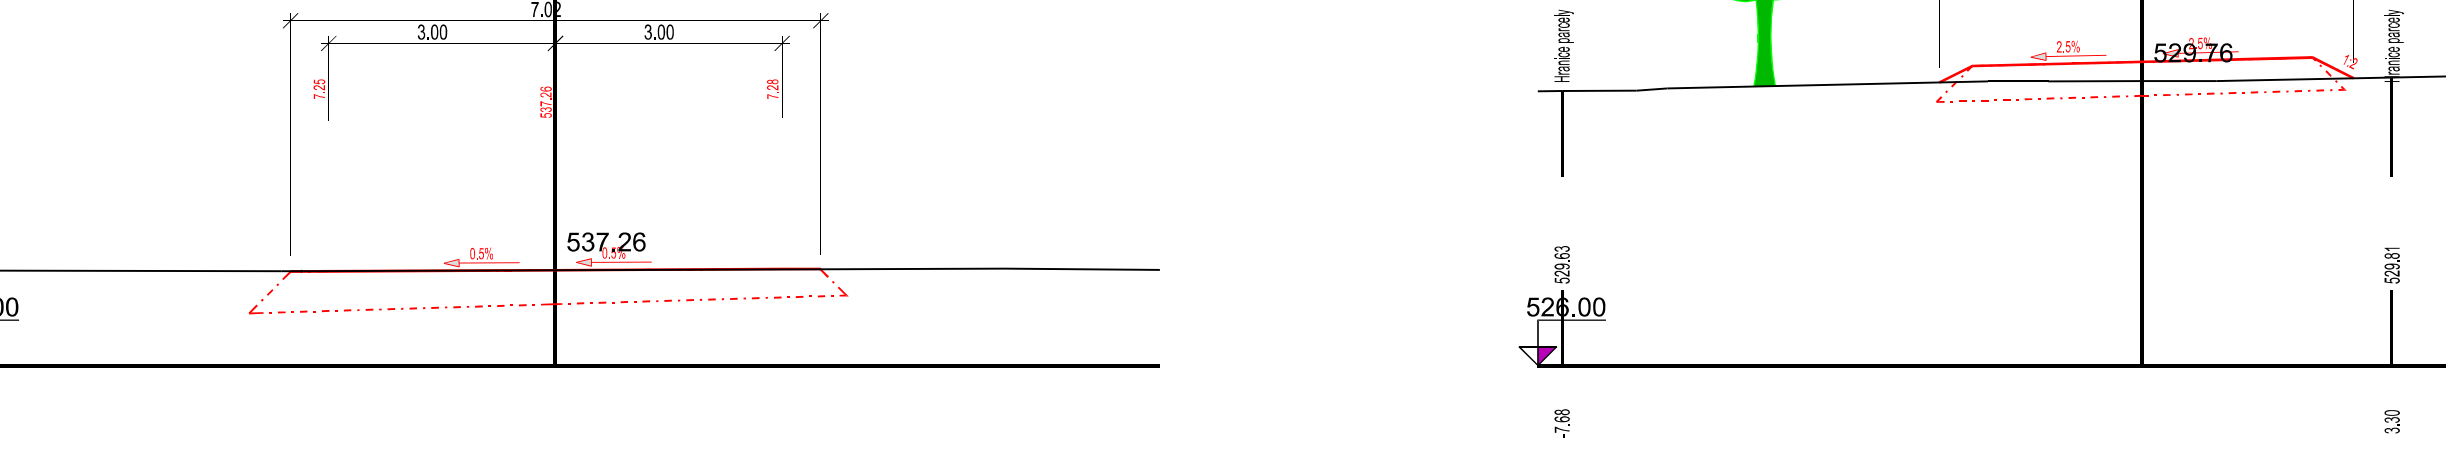

2 - KM 0.08000

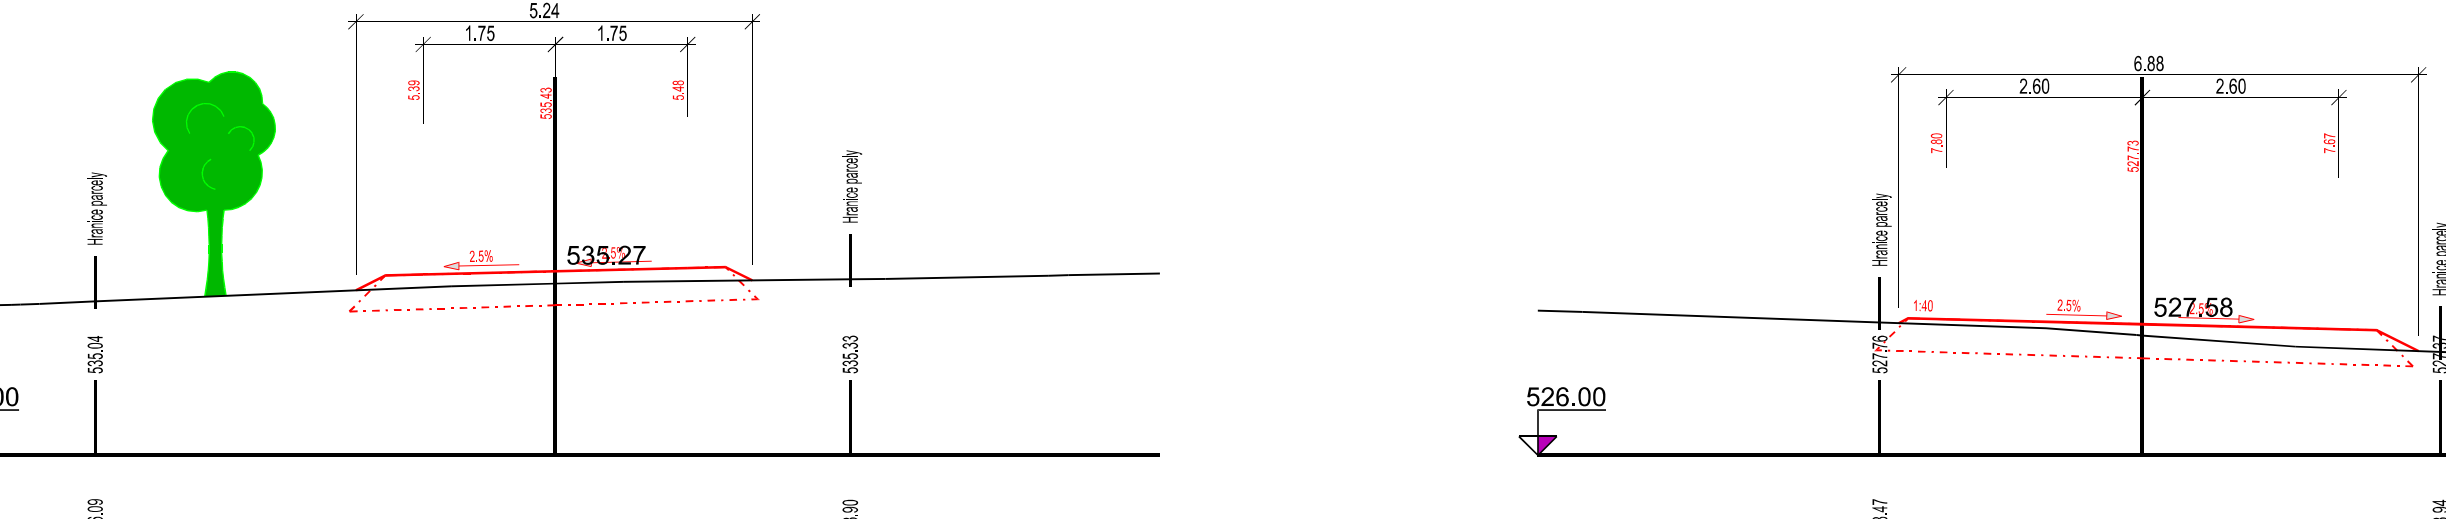

3 - KM 0.16000




4 - KM 0.24000




5 - KM 0.31498




6 - KM 0.36000

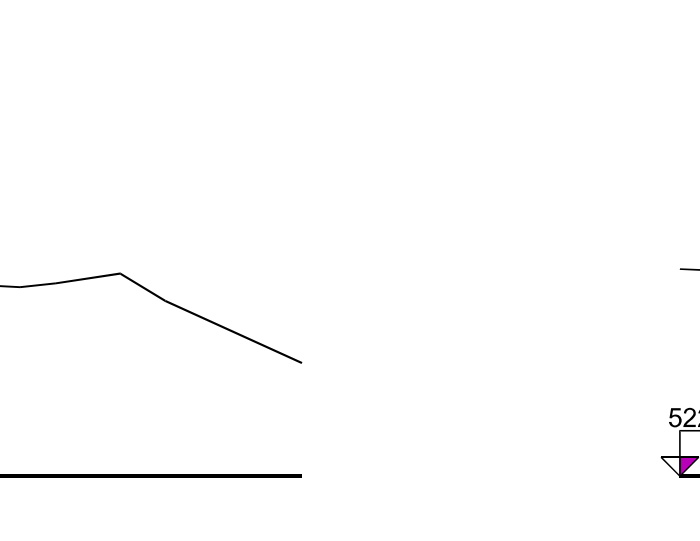


7 - KM 0.42000

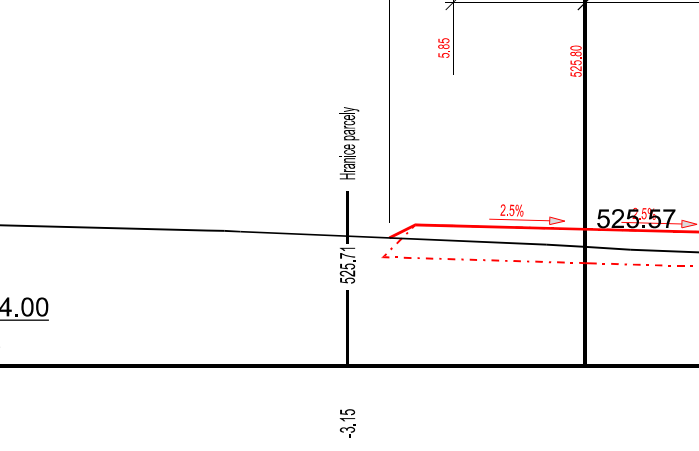


8 - KM 0.48000

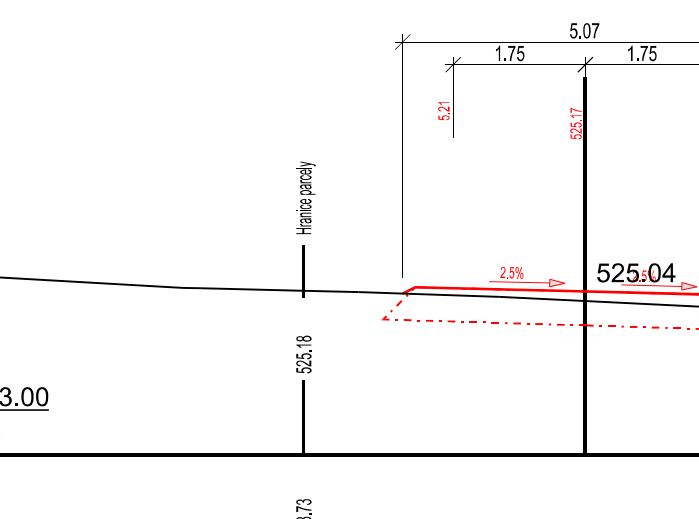

9 - KM 0.54336 - řez polní cestou s vyhybnou

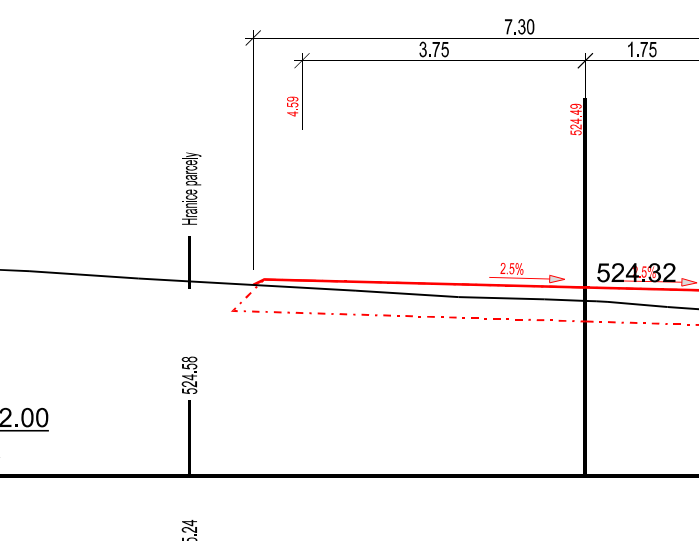


10 - KM 0.61000

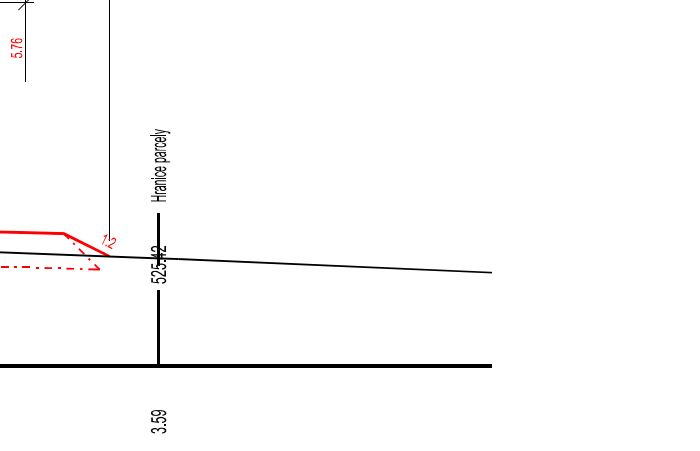


11 - KM 0.66973




12 - KM 0.71713

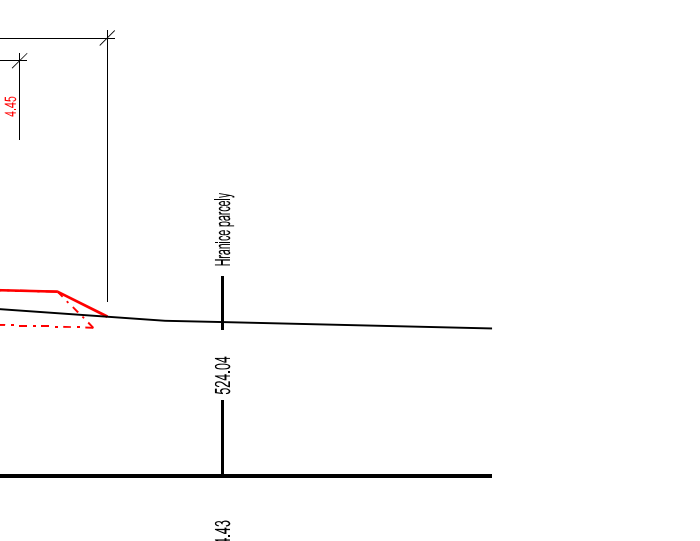


13 - KM 0.79562 - řez polní cestou s vyhybnou

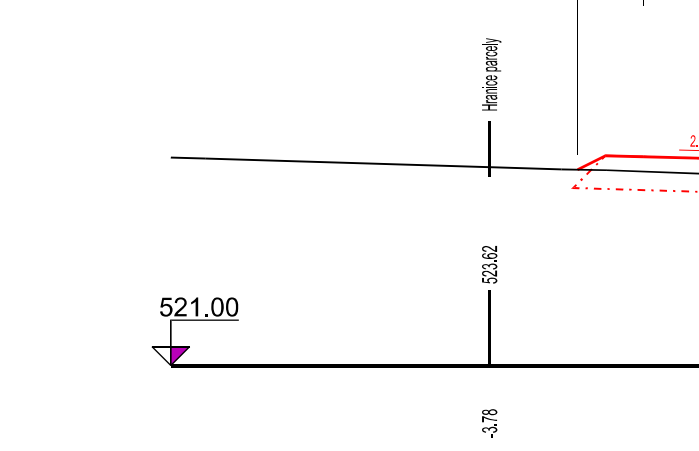

14 - KM 0.84516

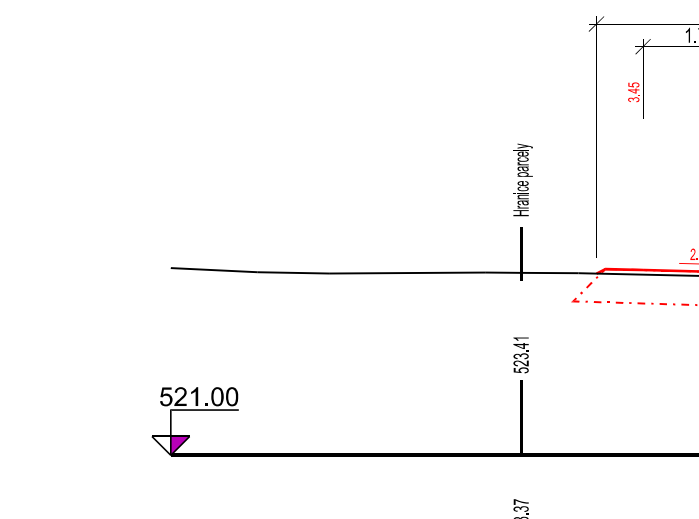


15 - KM 0.89468

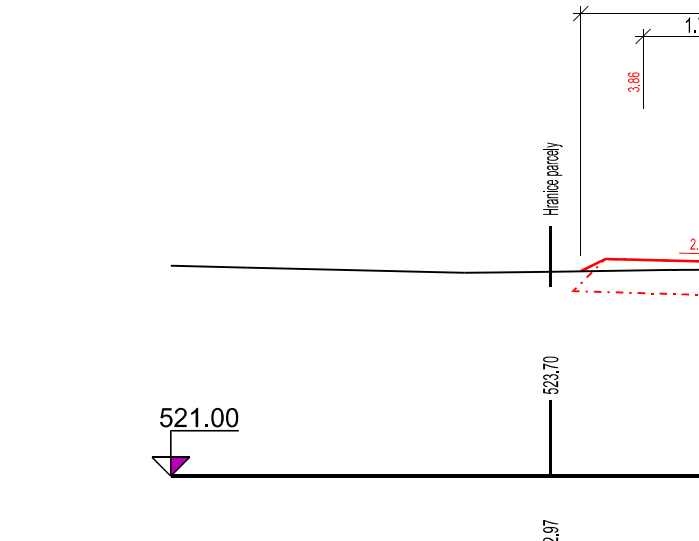


16 - KM 0.94500




17 - KM 0.97808

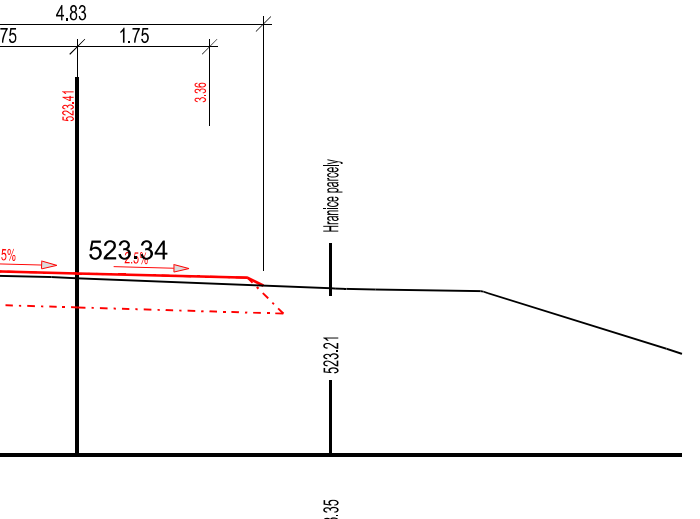


18 - KM 1.00630

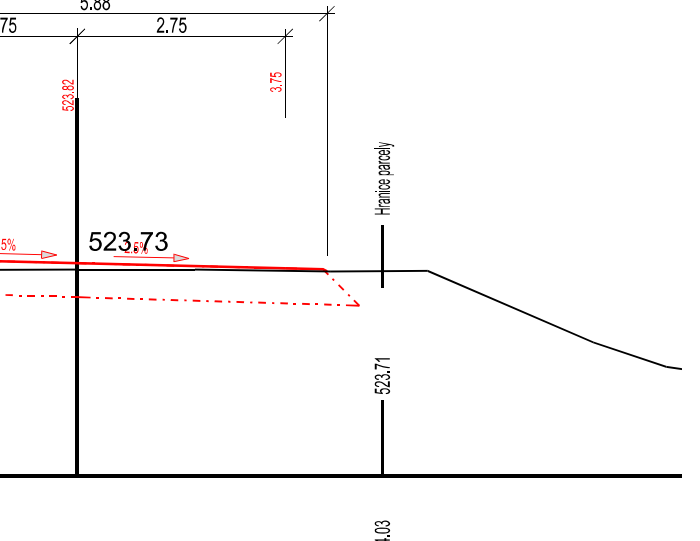


19 - KM 1.03452

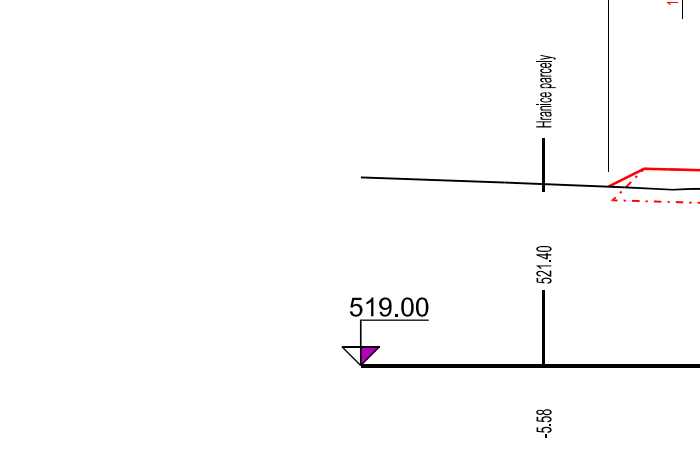


20 - KM 1.04708

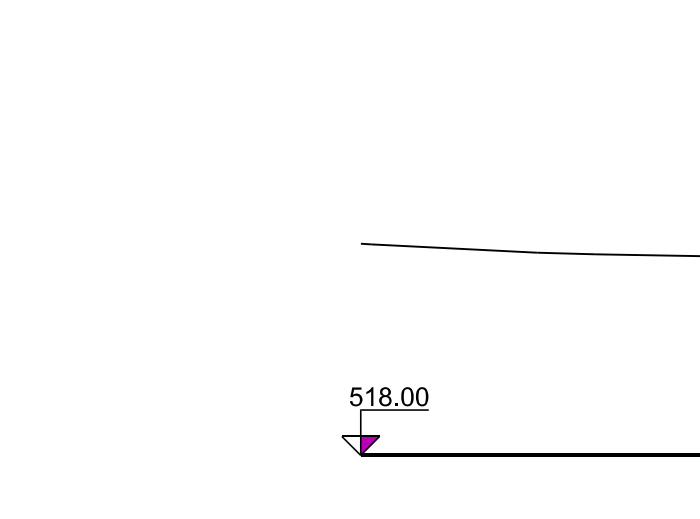


21 - KM 1.06002

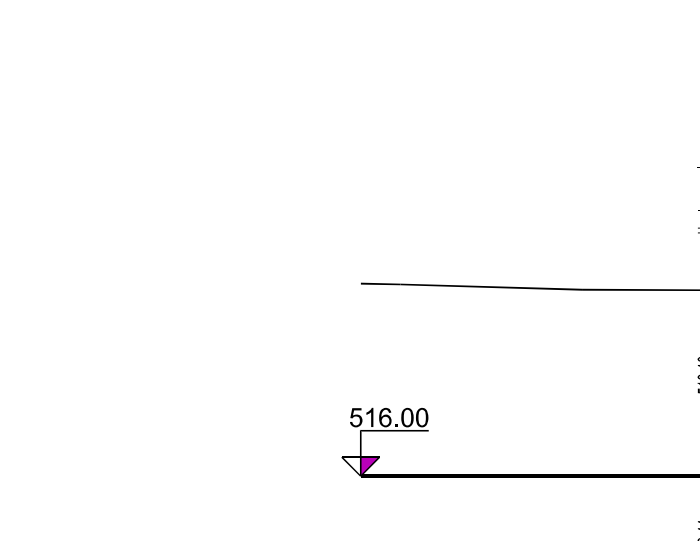


22 - KM 1.06678

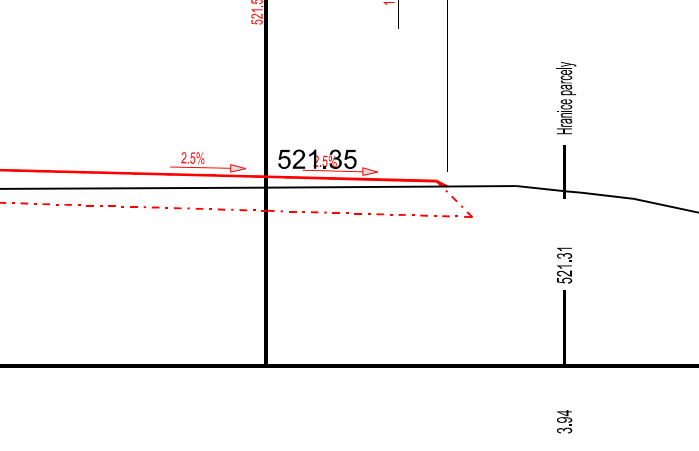


23 - KM 1.07671

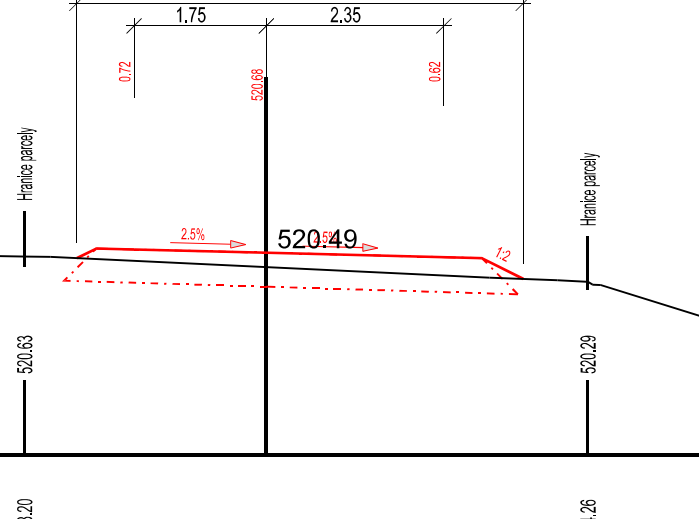


24 - KM 1.08663

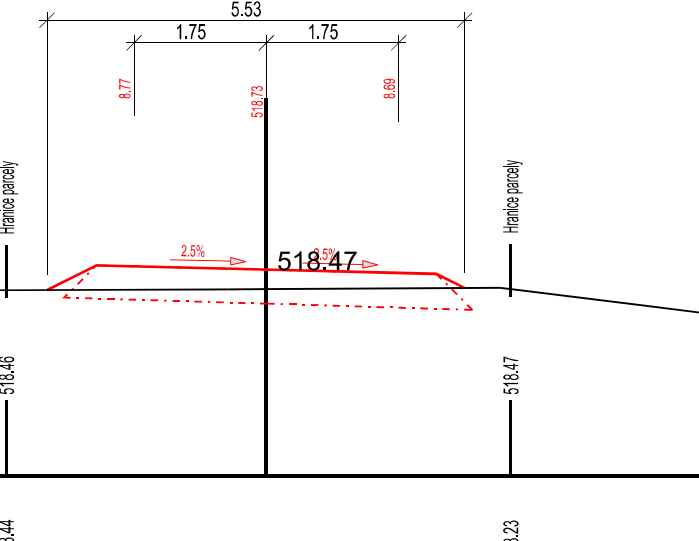


25 - KM 1.10308 - řez polní cestou s vyhybnou

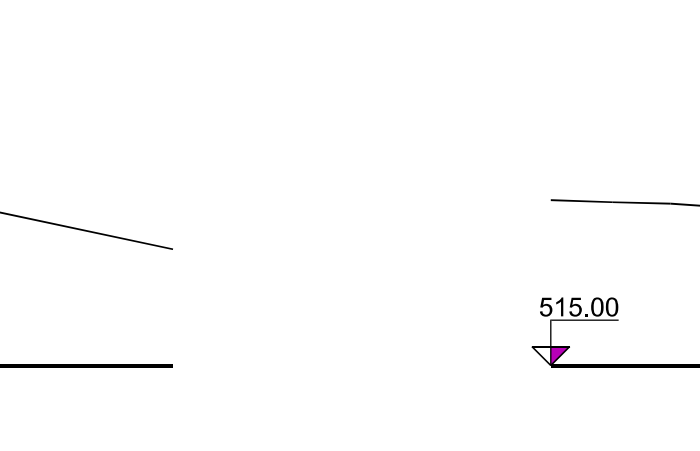


26 - KM 1.12000 - řez polní cestou s vyhybnou

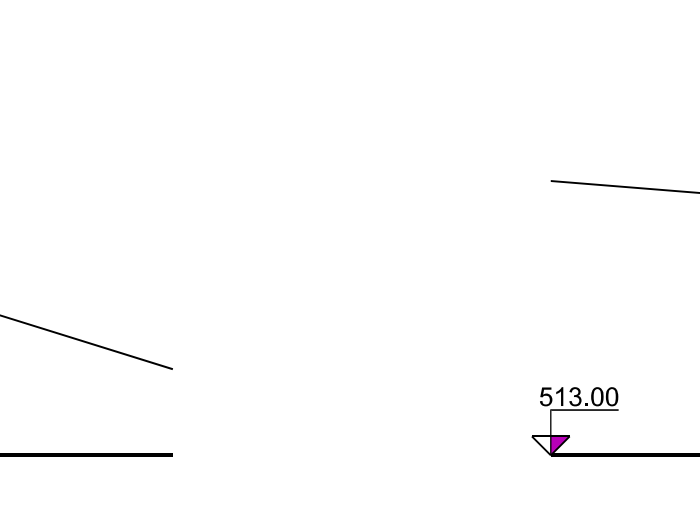

27 - KM 1.13467

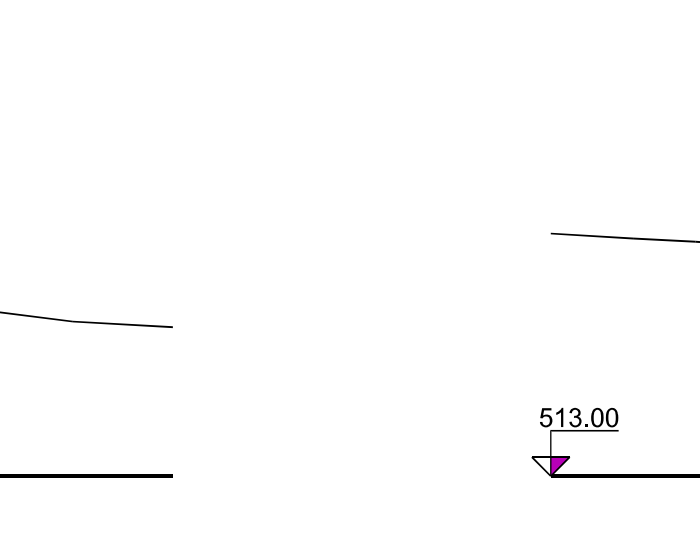


28 - KM 1.14972

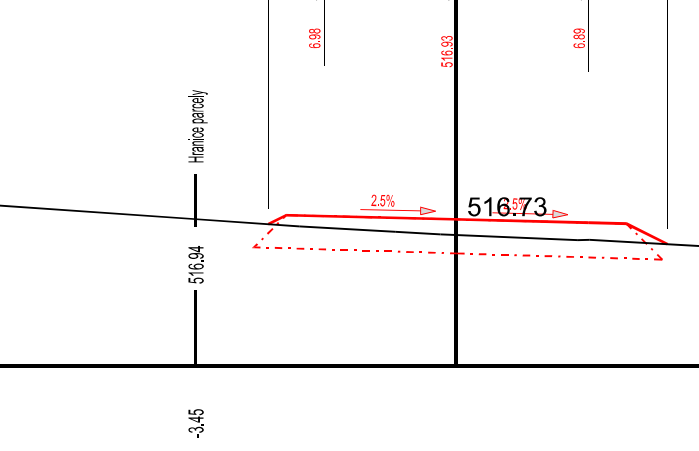


29 - KM 1.16497 - napojení na stávající polní cestu C1a




30 - KM 1.17972

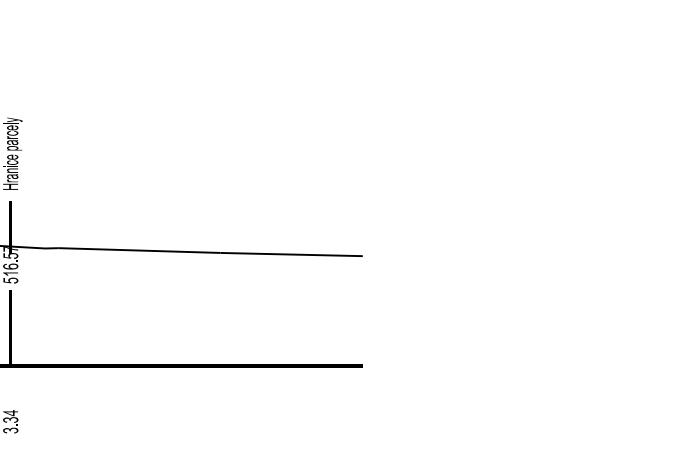


31 - KM 1.19447

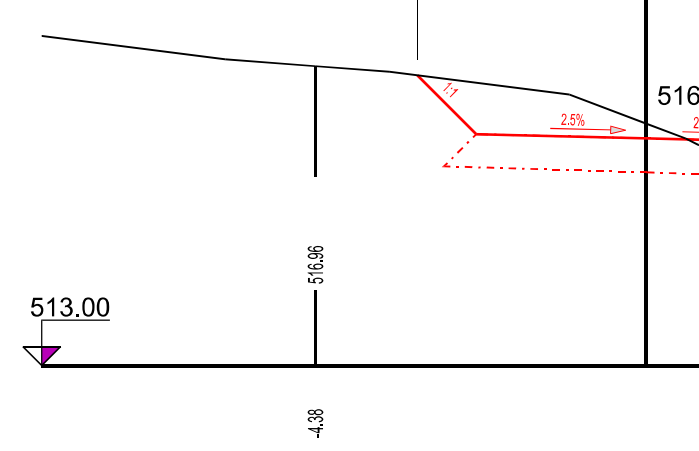


32 - KM 1.20922

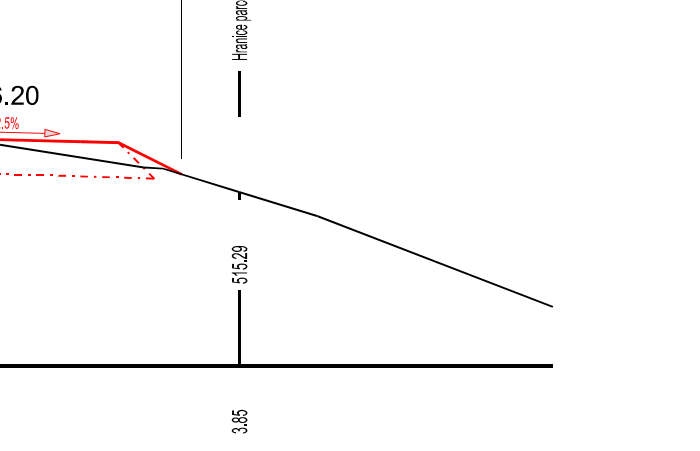


33 - KM 1.22397

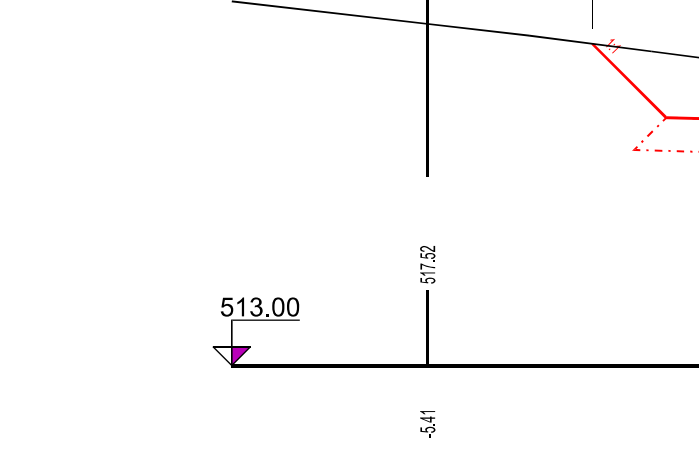


34 - KM 1.23872

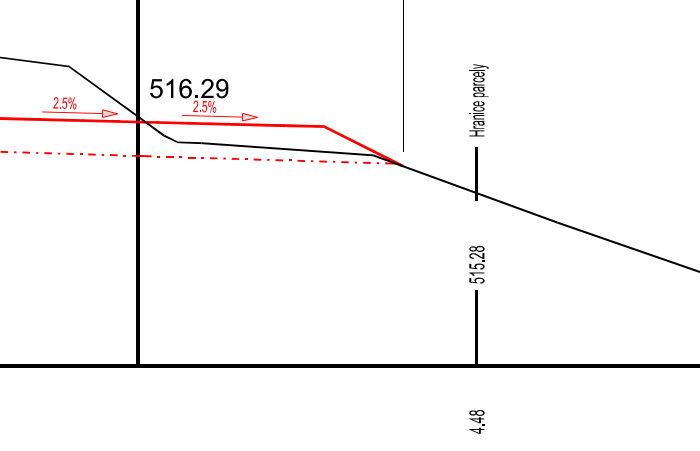


35 - KM 1.25347

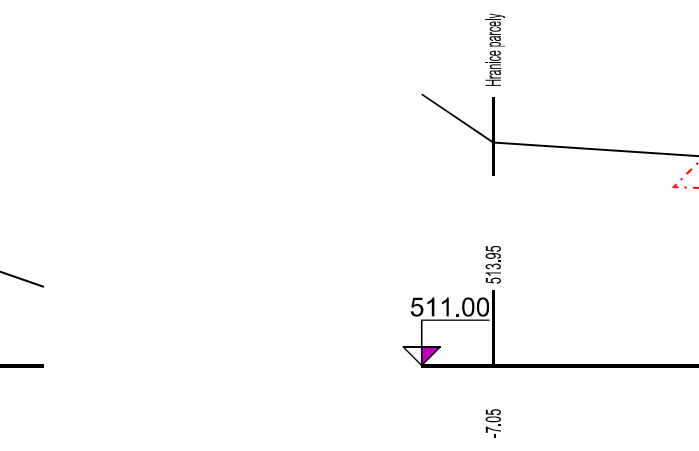


36 - KM 1.26822

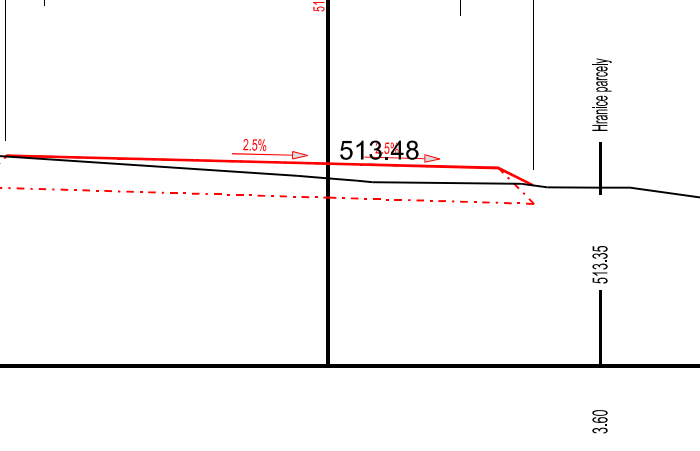


37 - KM 1.28297

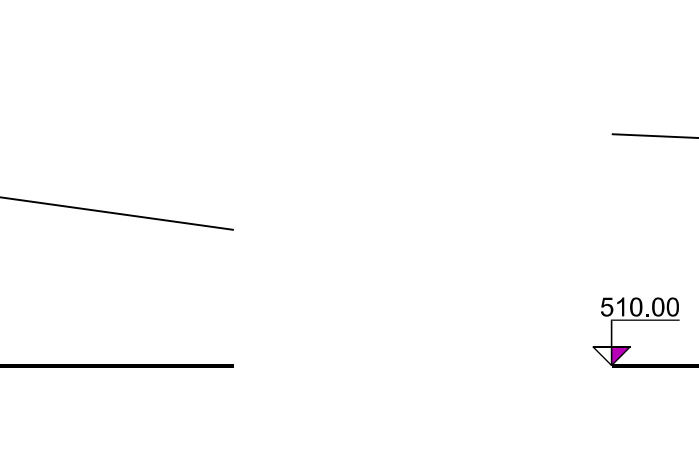


38 - KM 1.29772

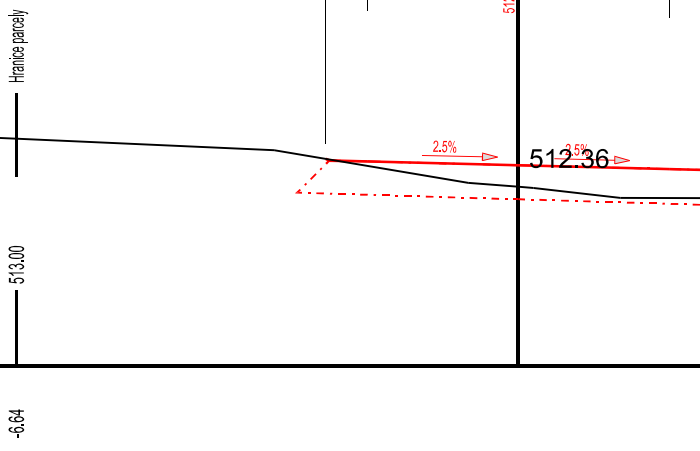


39 - KM 1.31247

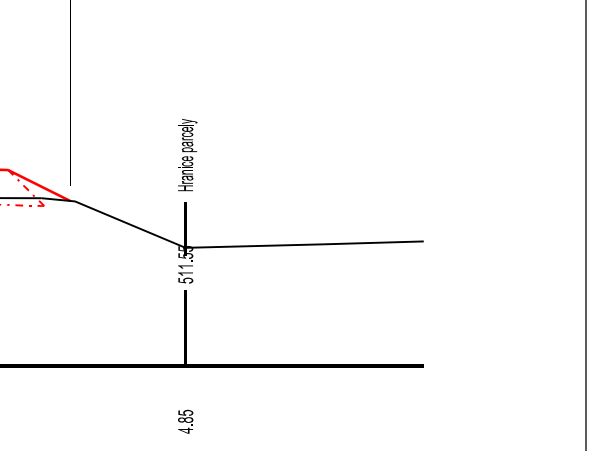


40 - KM 1.32722

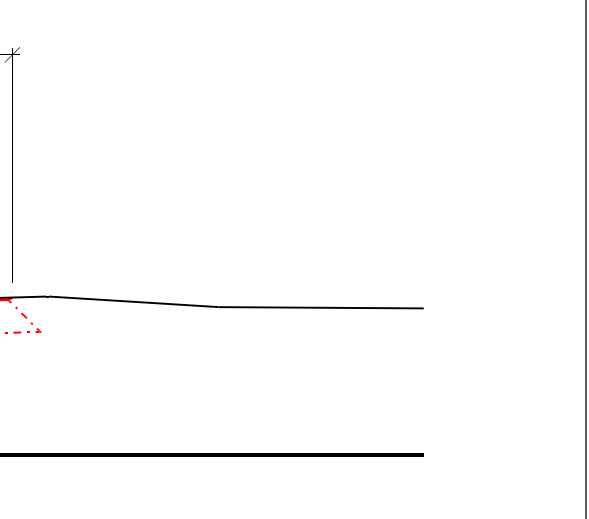

41 - KM 1.34197

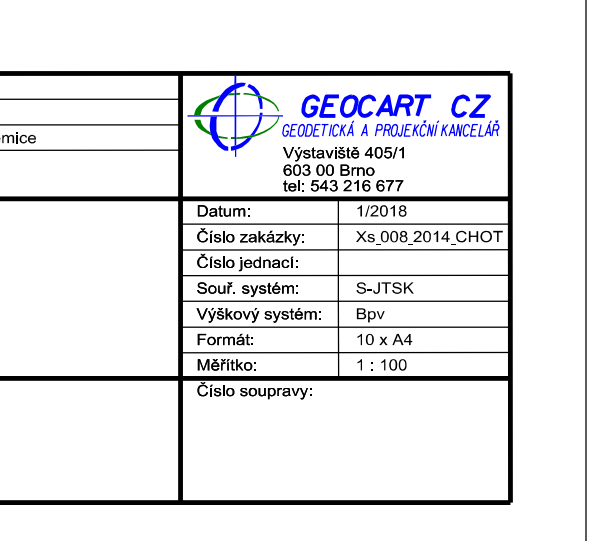

		
místo		
		<b>GEOCART CZ</b> VEDENÍ ZA A PŘEDÁNÍ PANEJLÁŘ
		Vyřazená 405/1 603 00 Brno tel: 543 216 677
Datum:		1/2018
Číslo zakázky:		Xs.008.2014.CHOT
Číslo jednací:		
Souř. systém:		S-JTSK
Výkresový systém:		Bp
Formát:		10 x A4
Měřítko:		1 : 100
Číslo soupravy:		