




ŘEZ 7 KM 0.09002 1:100

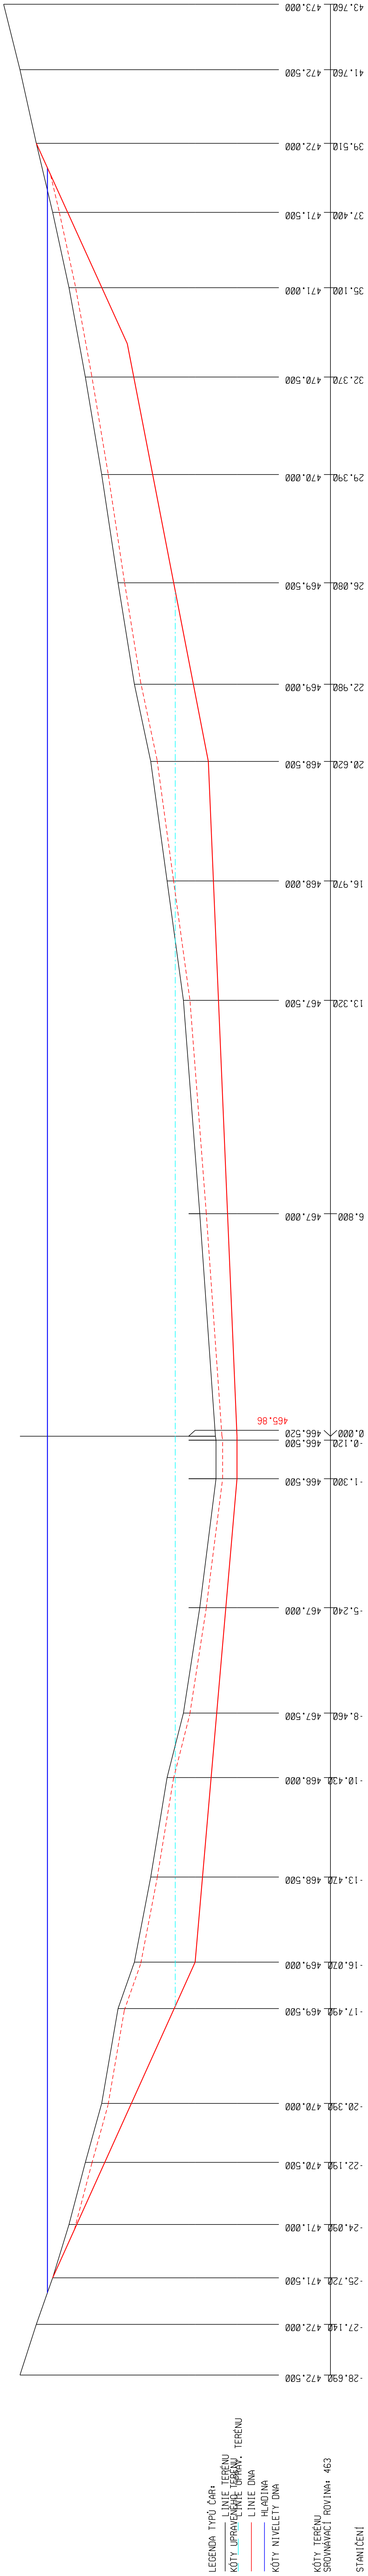

ŘEZ 8 KM 0.10505 1:100

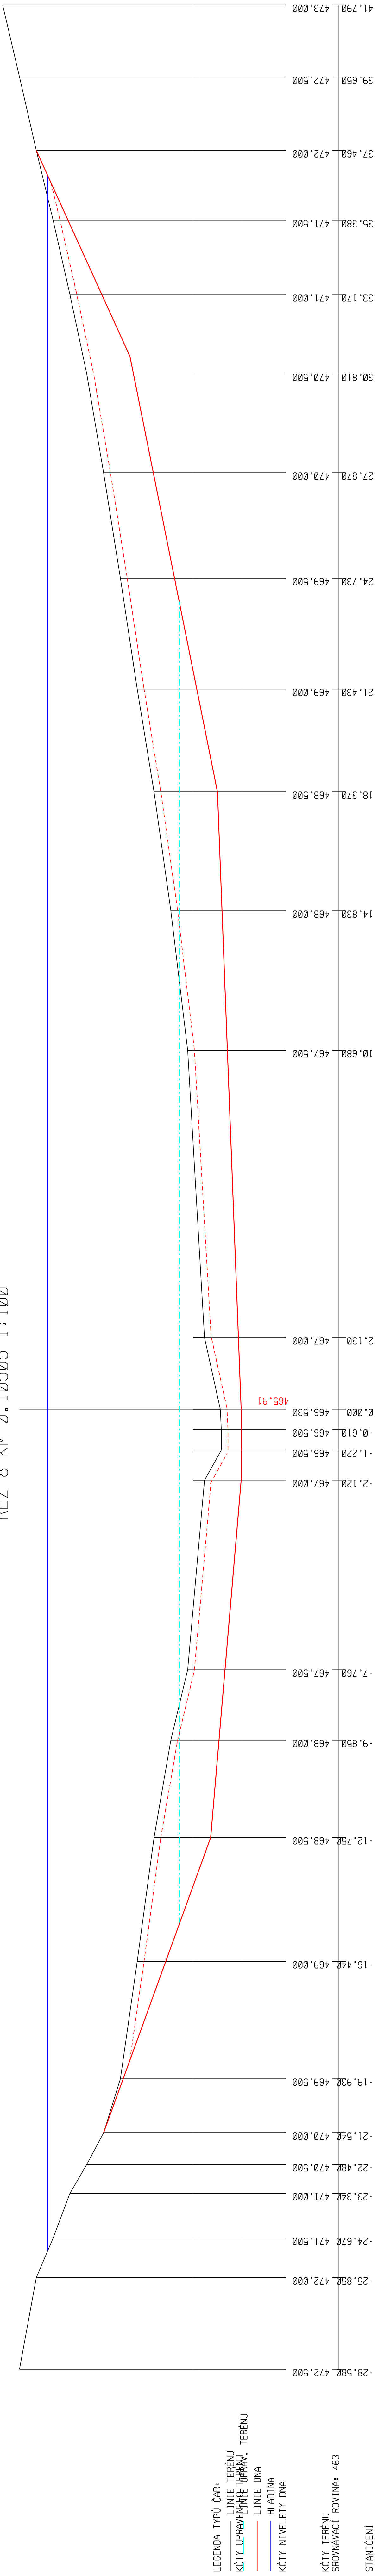

ŘEZ 9 KM 0.12009 1:100

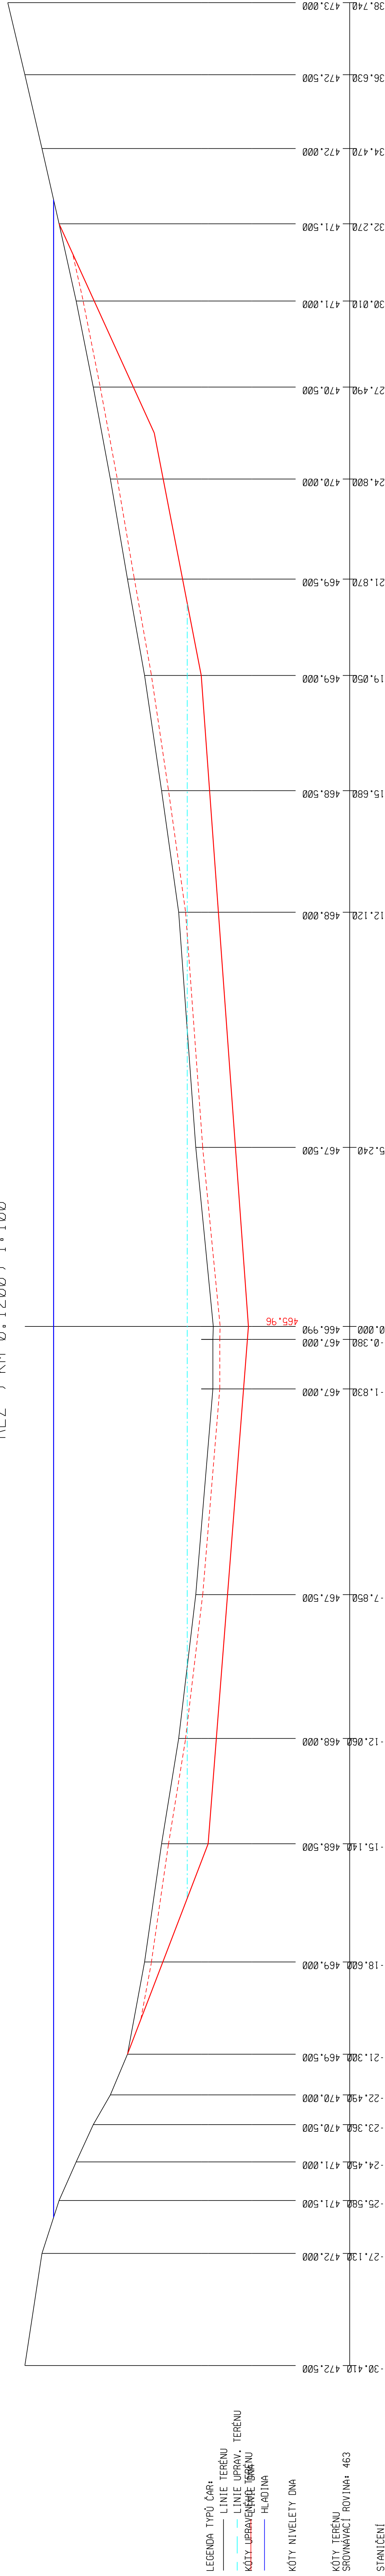

ŘEZ 10 KM 0.13509 1:100

