




ŘEZ 29 KM 0.42027 1:100

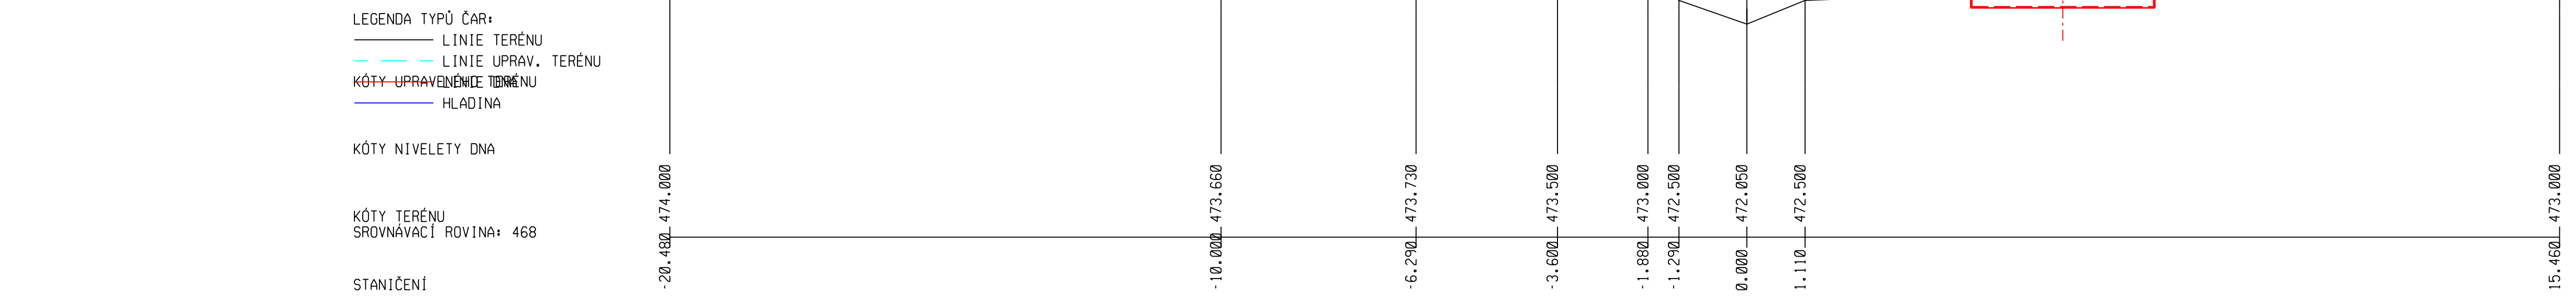


ŘEZ 30 KM 0.43527 1:100

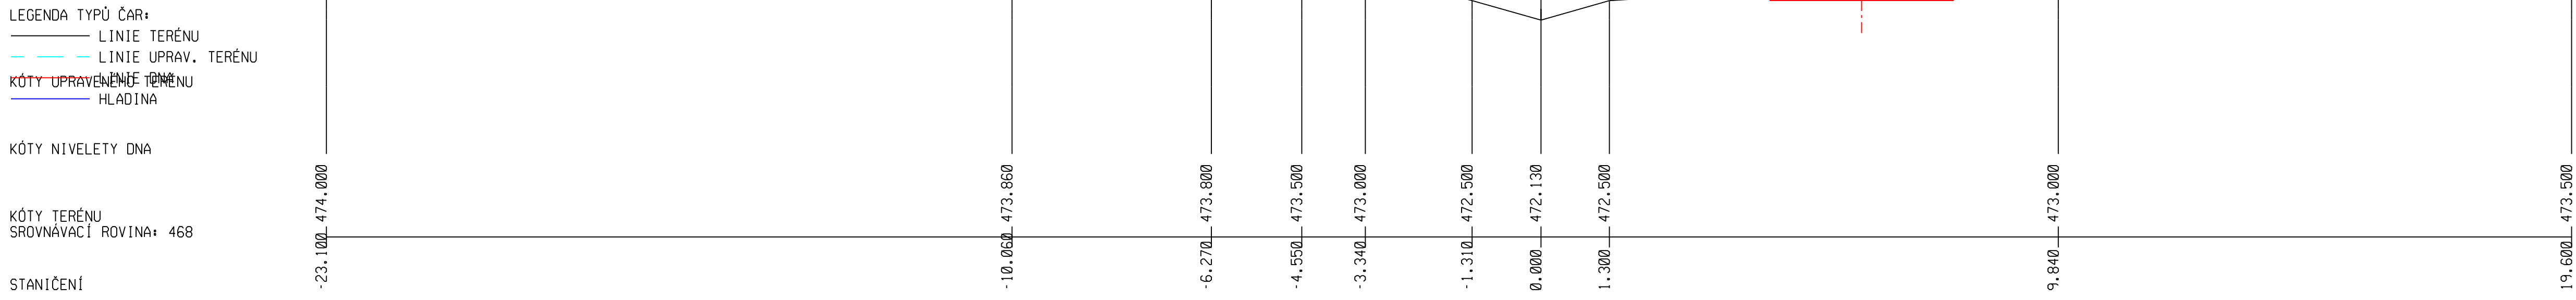


ŘEZ 31 KM 0.45027 1:100

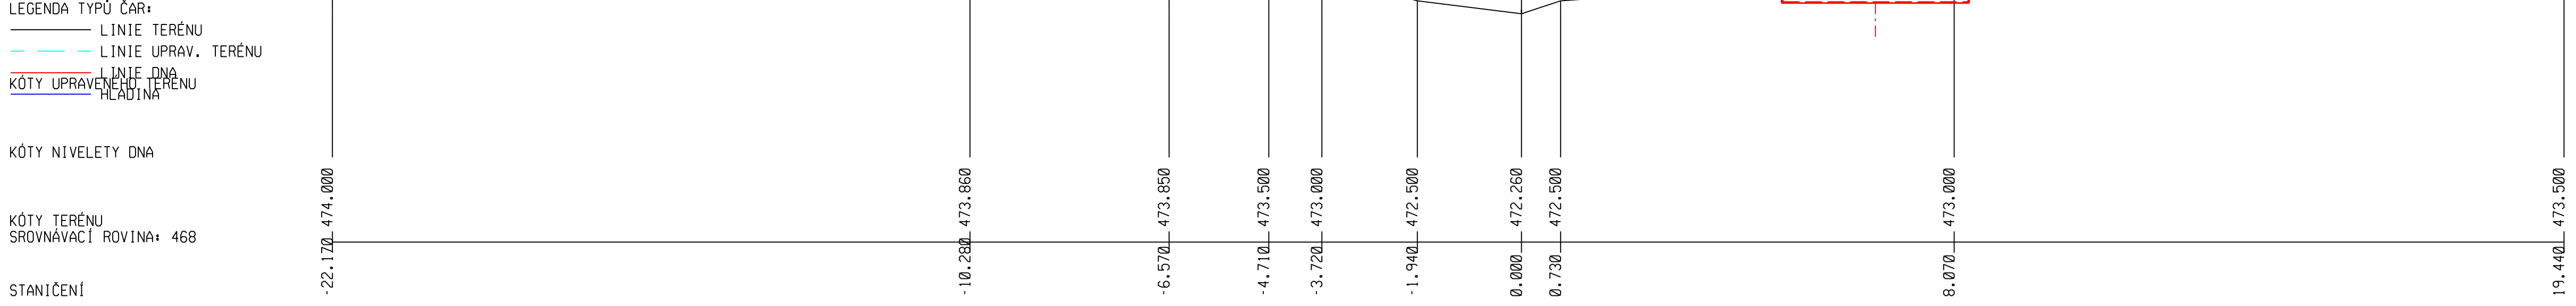

ŘEZ 32 KM 0.46527 1:100

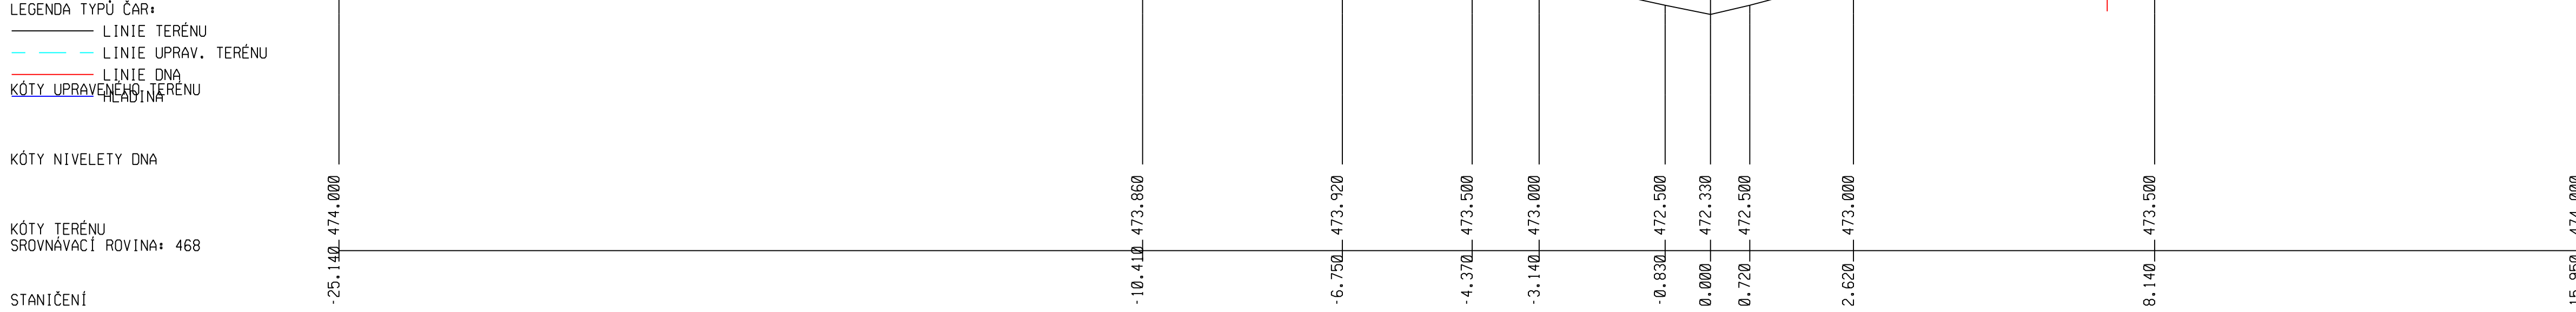

ŘEZ 33 KM 0.48027 1:100

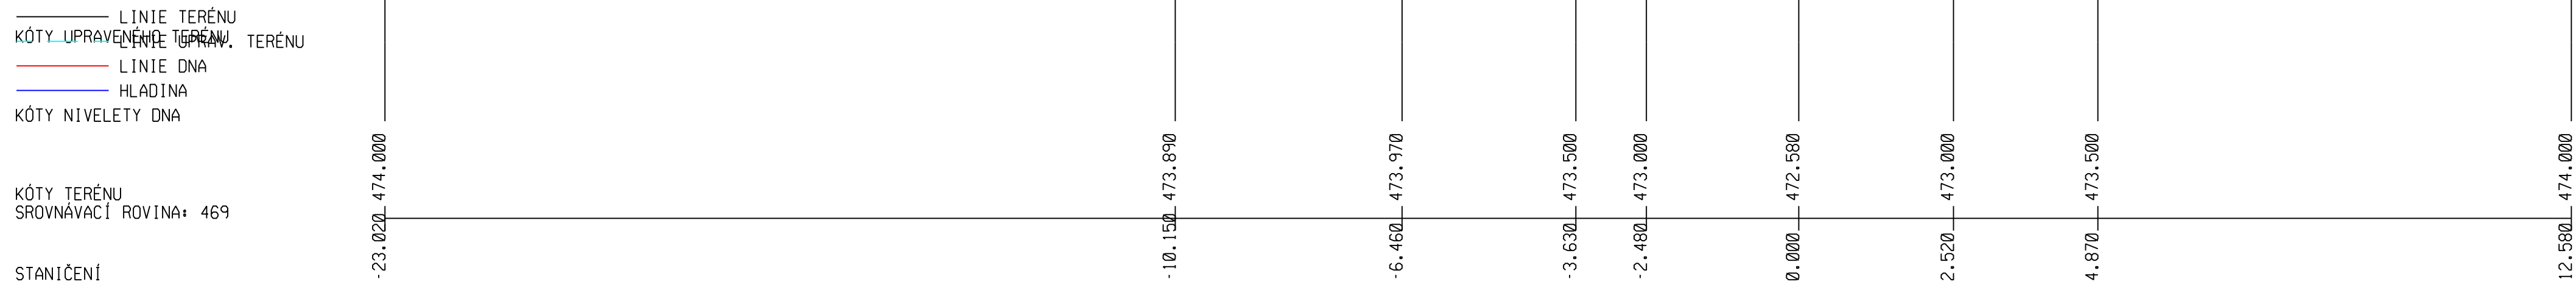

ŘEZ 34 KM 0.49527 1:100

